



SPECIFICATION:- SUPPLY AND ERECT ONE SINGLE SIDED
ILLUMINATED BOX SIGN SIZE 16'-1 1/2" X 3'-6".
CONSTRUCTED FROM STANDARD ALLY SECTION.
FACE PANEL TO BE OPAL. LETTERING TO BE BLUE.

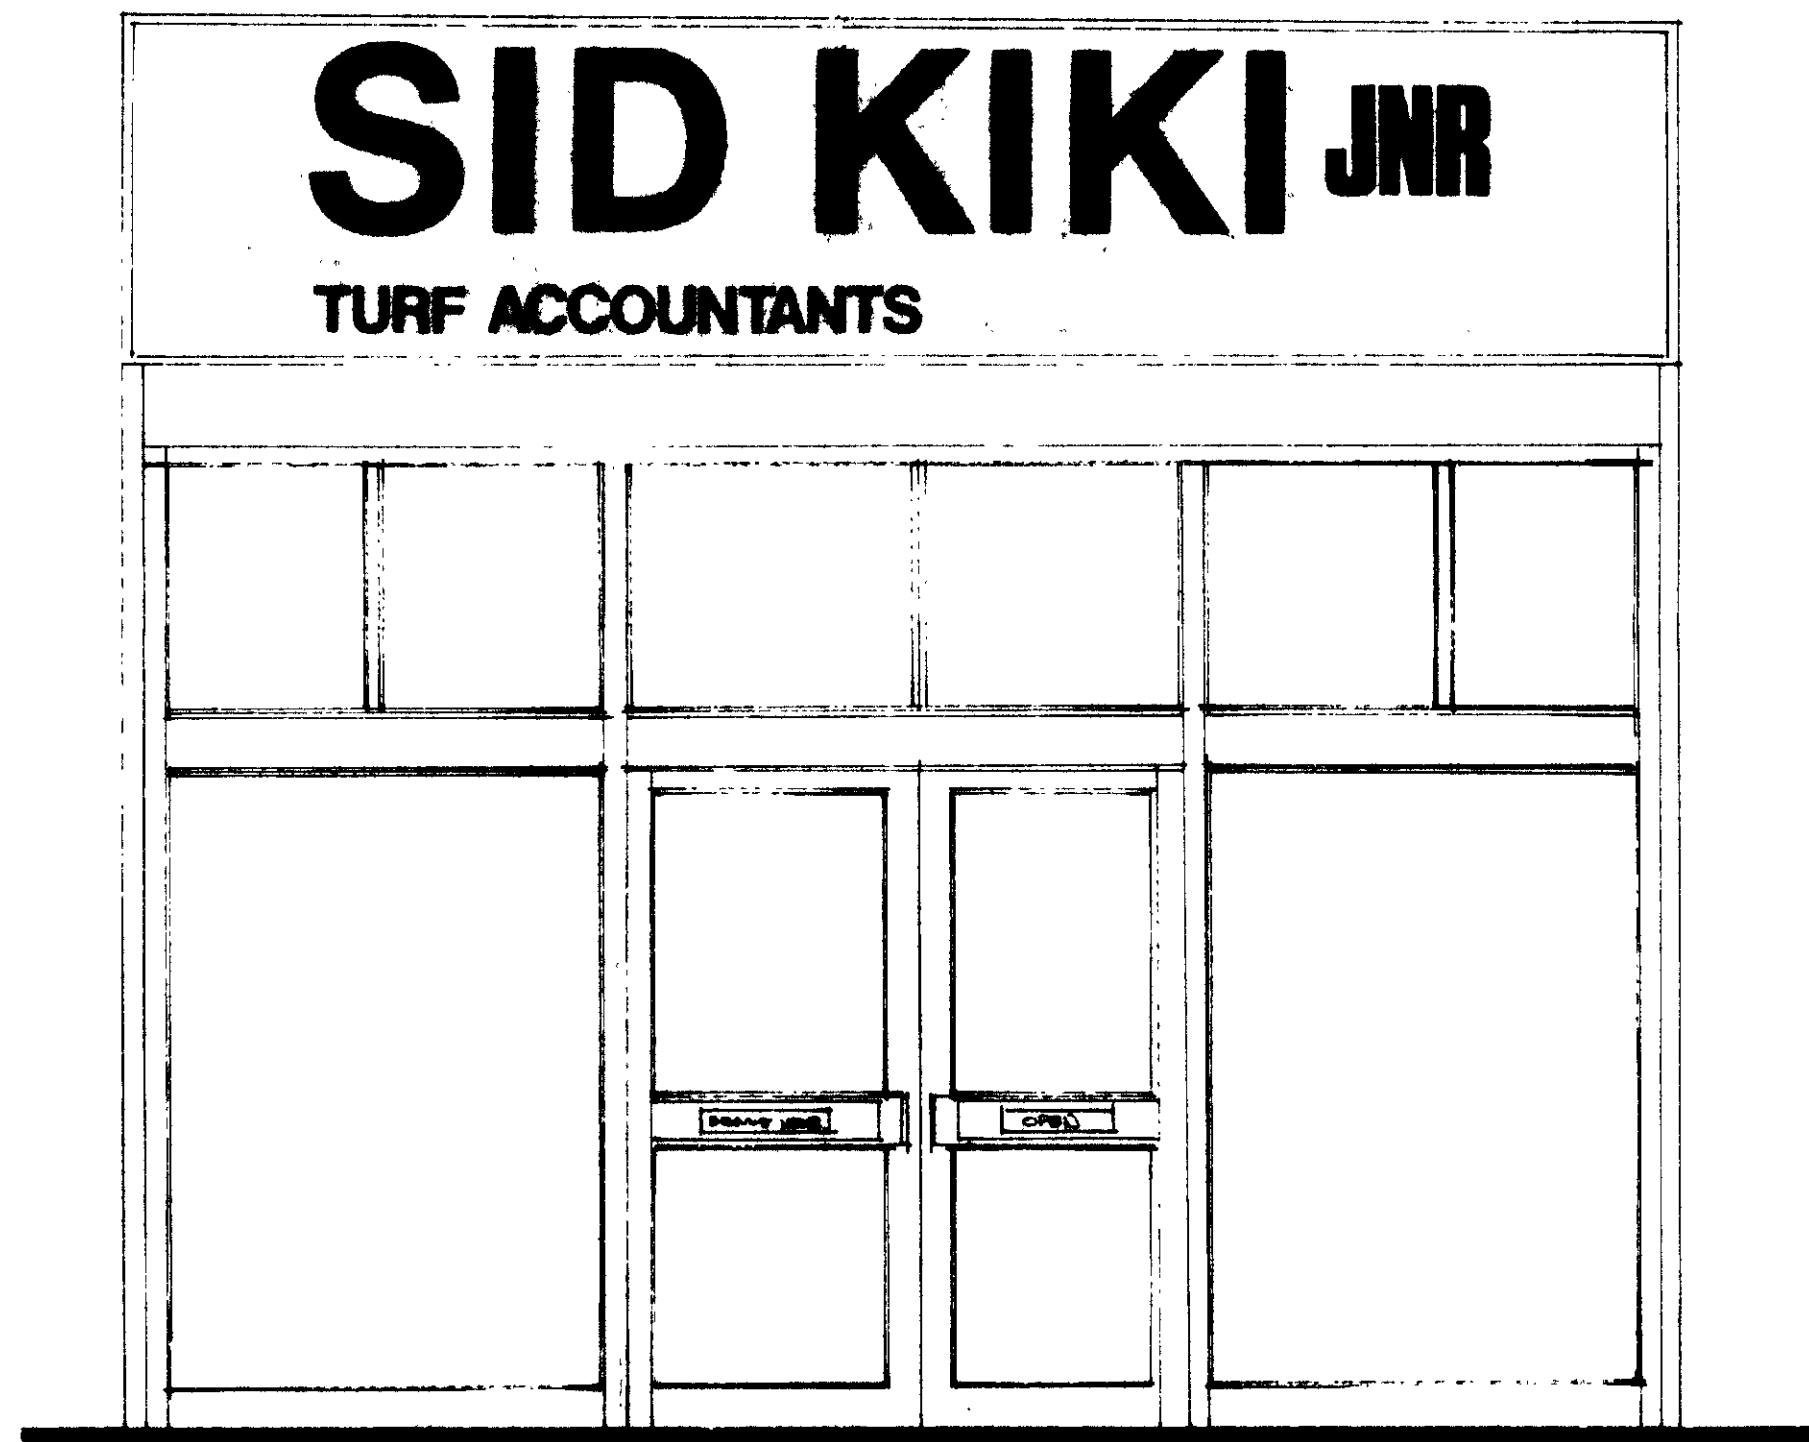

ELEVATION

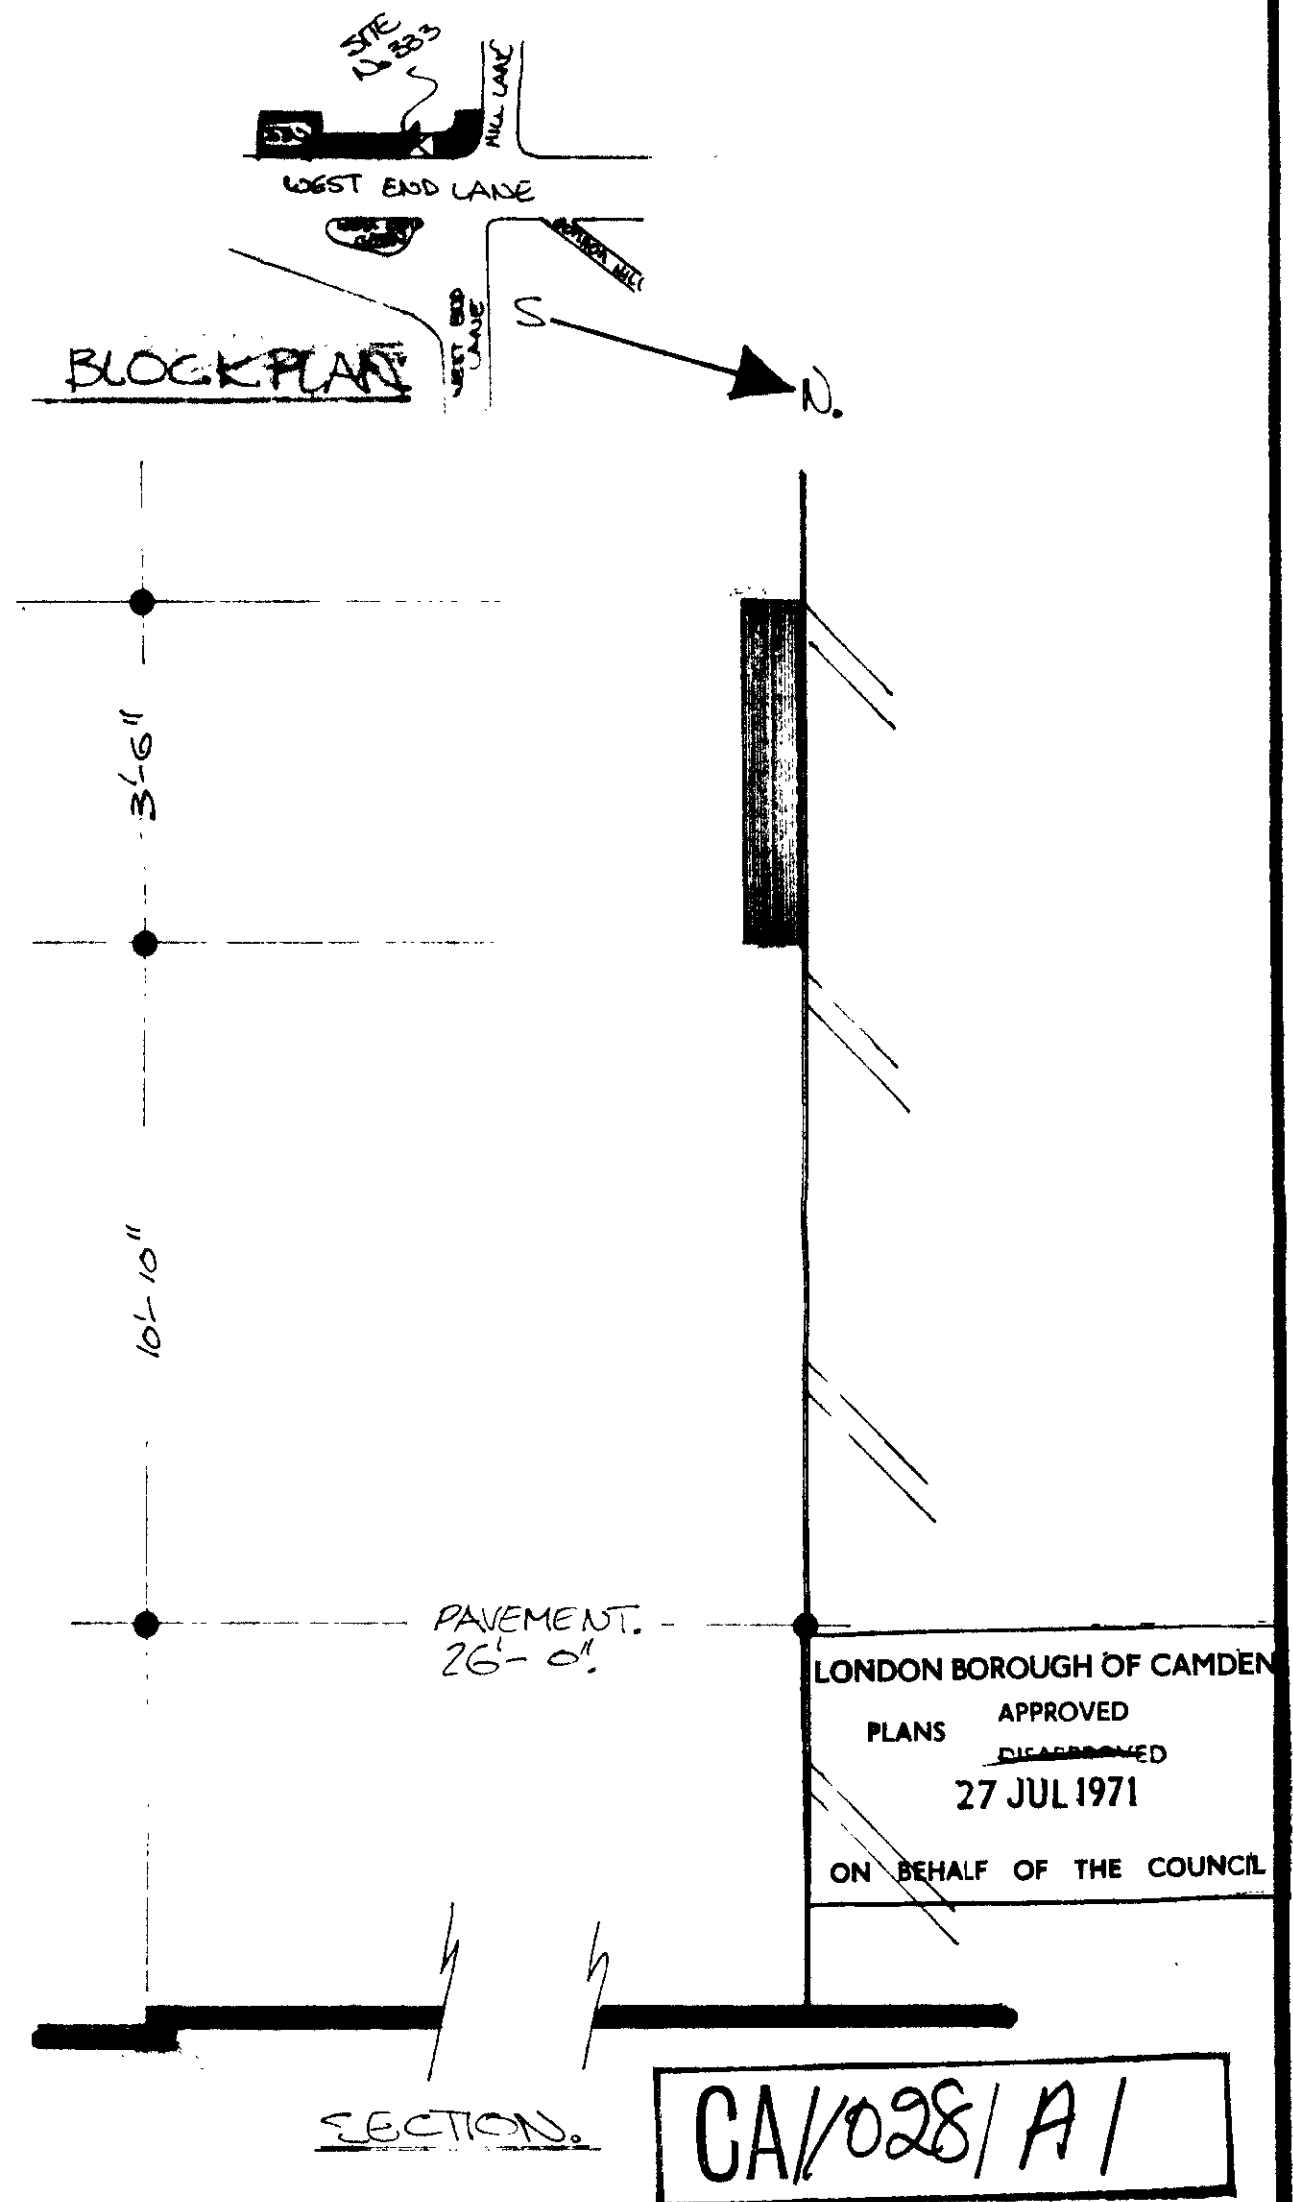

**BRILLIANT
SIGNS LTD**

STOWE ROAD LONDON W.12. TEL. SNE 0071

Proposed Sign
Installation for: SID KIKI RE. WEST END LANE.

SCALE 1/2" - 1'-0"

DRW. No 2424/E

DATE 23/6/71
DRAWN BY K.