





POSITION OF DISPLAY UNIT THE OTHER UNIT IS FIXED ON AN IDENTICAL ELEVATION ACROSS PAVED AREA.

EMERGENCY EXIT

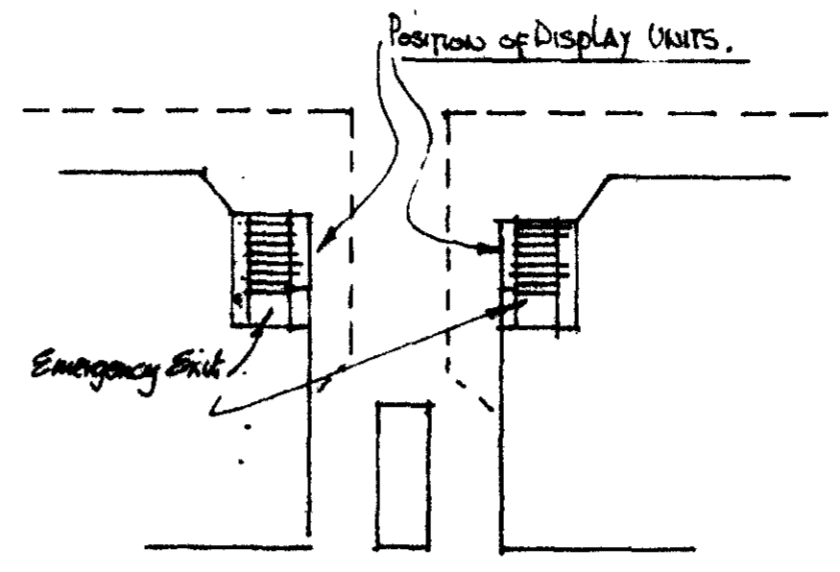


BRUNSWICK SQUARE

PLAN VIEW

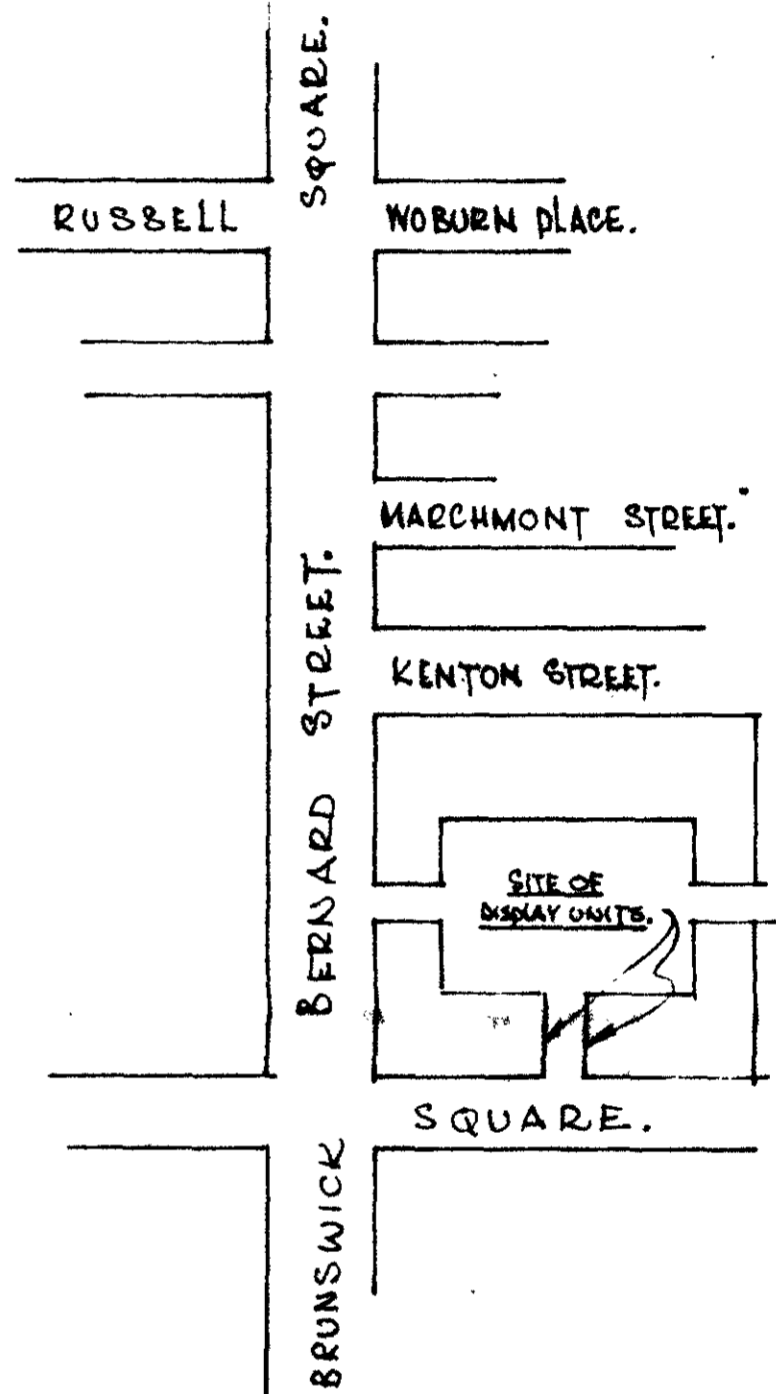

BLOCK PLAN

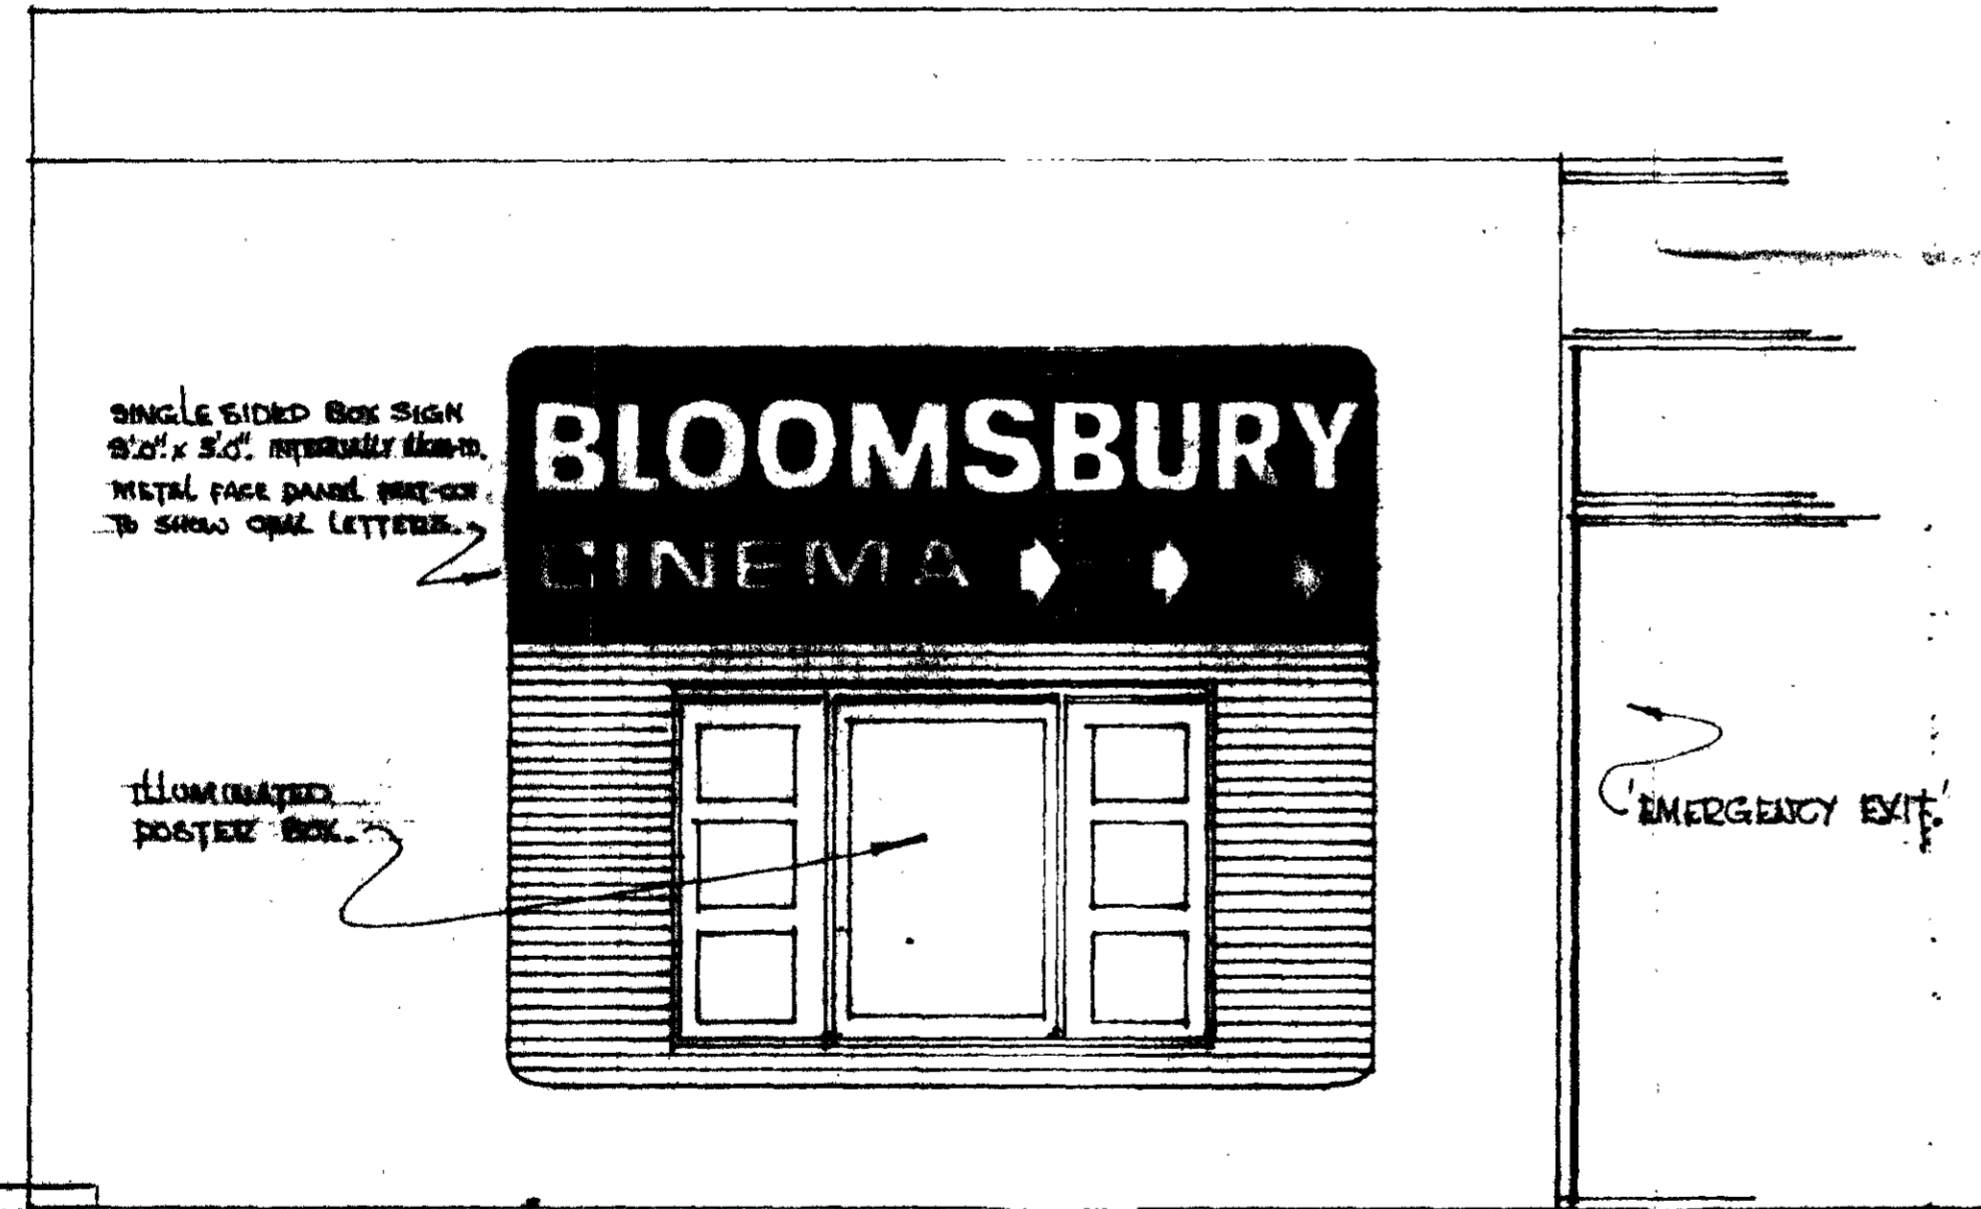

SINGLE SIDED BOX SIGN 8'0" x 5'0" METAL FACE PANEL MOUNTED TO SHOW ORAL LETTERS

BLOOMSBURY
CINEMA

ILLUMINATED POSTER BOX

EMERGENCY EXIT

LONDON BOROUGH OF CAMDEN
PLANS APPROVED
16 FEB 1972
ON BEHALF OF THE COUNCIL

TWO OFF. DISPLAY UNITS.

SCALE: 1/2" = 1'0"

CA/1831/CP

ELECTRONEON SIGNS 101-105 PLOUGH ROAD. BATTERSEA, SW11. Telephone: 01 228 6511.

DRAWING NO: 1711711.A.
DATE: DEC 1971.