

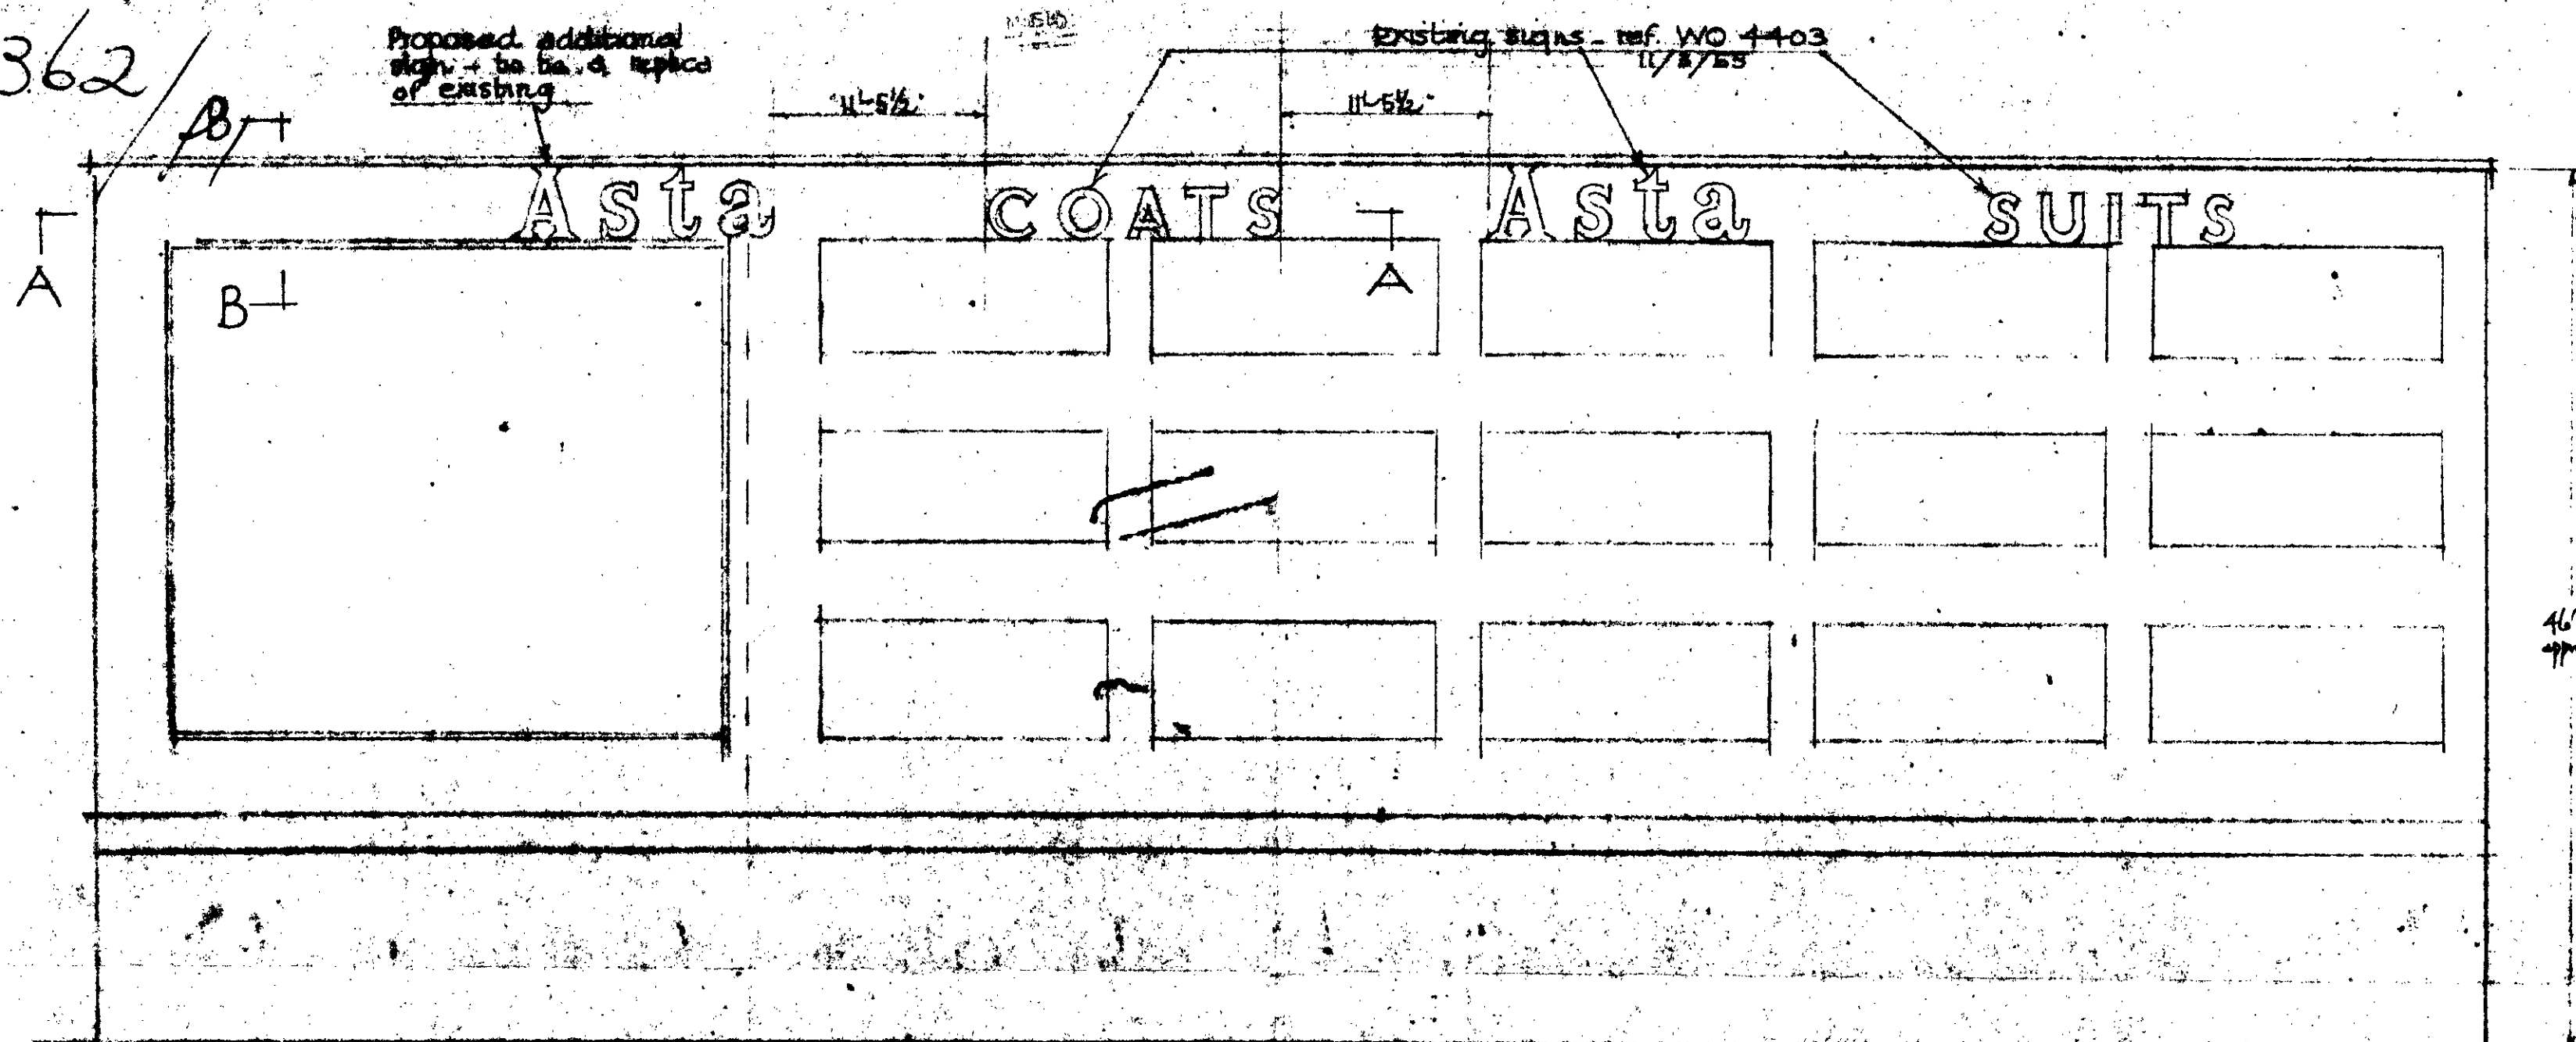


1362

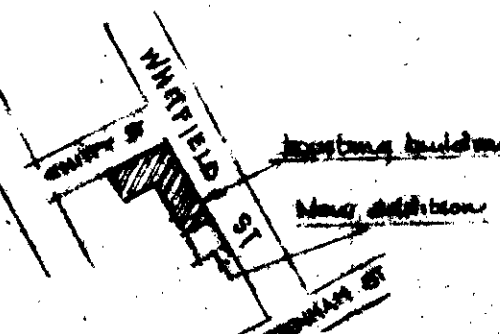

NEW ADDITION SCALE 1/8" = 1' ELEVATION TO WHITFIELD ST - EXISTING

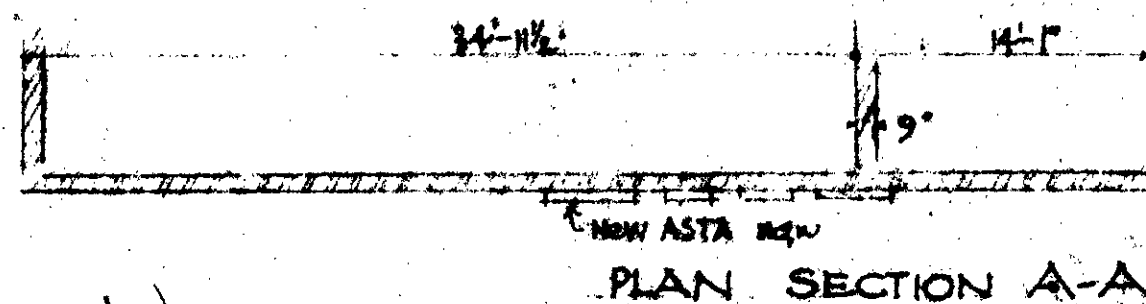

CLAUDE
NEON SIGNS

CLAUDE GENERAL NEON LIGHTS LTD.
MEMBERS OF THE ELECTRICAL SIGN MANUFACTURERS ASSOCIATION
PITMAN HOUSE PARKER ST. LONDON W.C.2.

ASTA - PROPOSED ADDITIONAL SIGN
57/65 WHITFIELD ST.
LONDON W.1.

AMENDMENTS

PERMISSION

TOWN & COUNTRY PLANNING
CONTROL OF ADVERTISEMENTS
REGULATIONS 1948 & 1949


EXPRESS CONSENT GRANTED
DATE _____

LOCAL AUTHORITY _____

REFERENCE NO. _____

OTHER CONSENTS

L.C.C. DATE _____
M.C.C. DATE _____
CROWN SURVEYOR. DATE _____
SIGNED _____

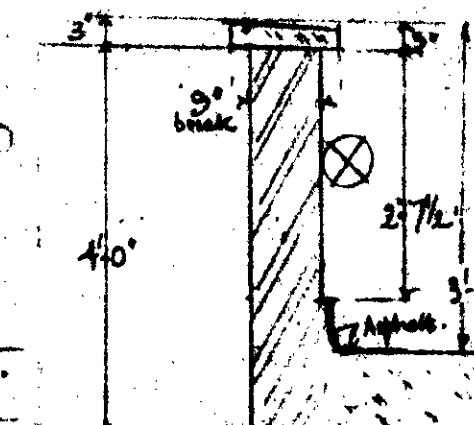

SCALE 1/2" = 1'-0"
SECTION B-B

Items 32 & 41 - Order office ref attached
memo
34 BS 388 Bricks
35" 9" Brick.

APPROVED FOR MANUFACTURE	ENG. BY	ORDER NO. SMO 8163	SCALES VARIOUS
	CHECKED BY	DATE JAN. 29TH. 1958	SUPPLY
	DETAILS BY A.C.	SHEET NO. NO. OF SHEETS 1	DRG. NO. 8153/5924
	ESTIMATED NO. OF SECTIONS		W1 C
	ESTIMATED NO. OF TRANSFORMERS		

NOTES TO
ASSEMBLY
AND ERECTION