



LONDON BOROUGH OF CAMDEN
PLANNING AND COMMUNICATIONS
DEPARTMENT
27 JAN 1988 (A.M.)
RECEIVED
ACK. REF. TO:


CLIENT
RUMBELOWS
CAMDEN TOWN
PROJECT
1000mm FASCIA

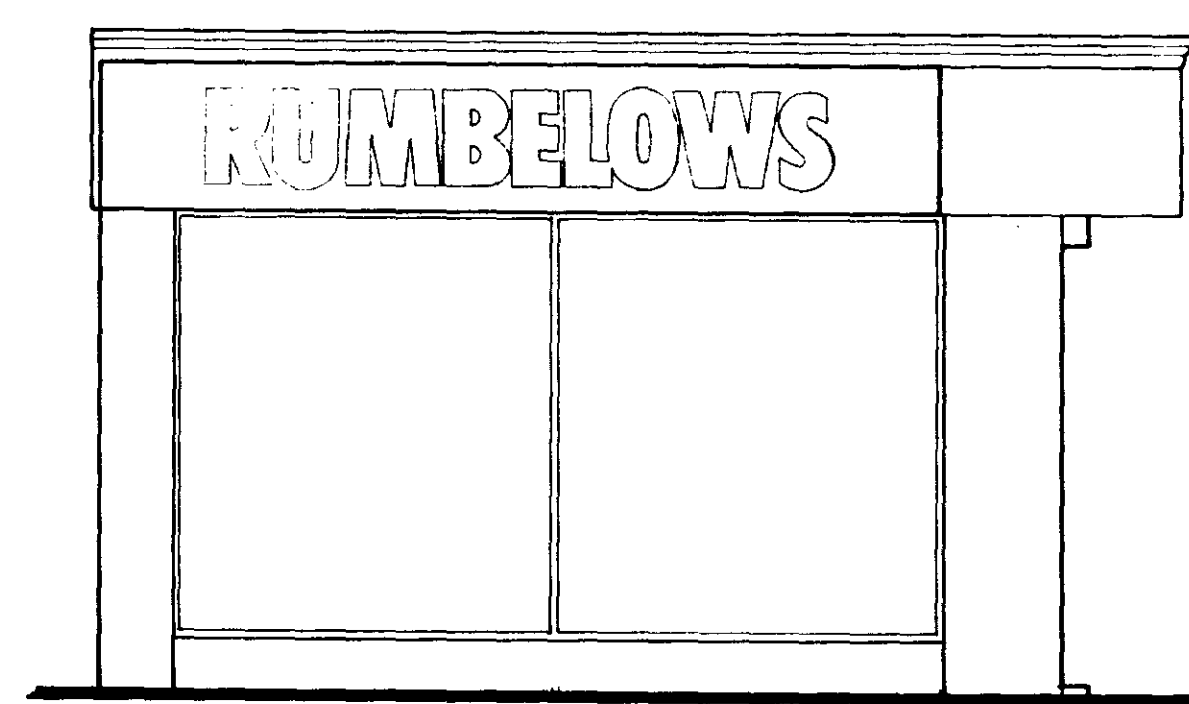

ELEVATION A

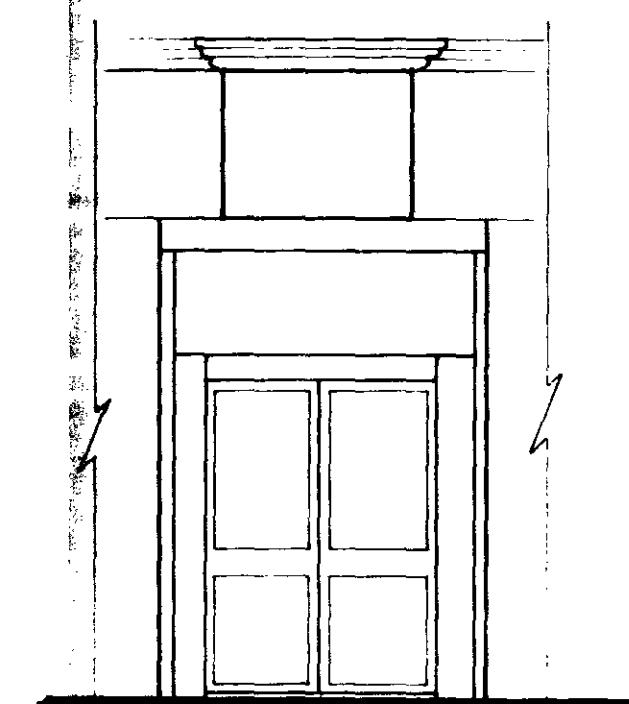

ELEVATION B

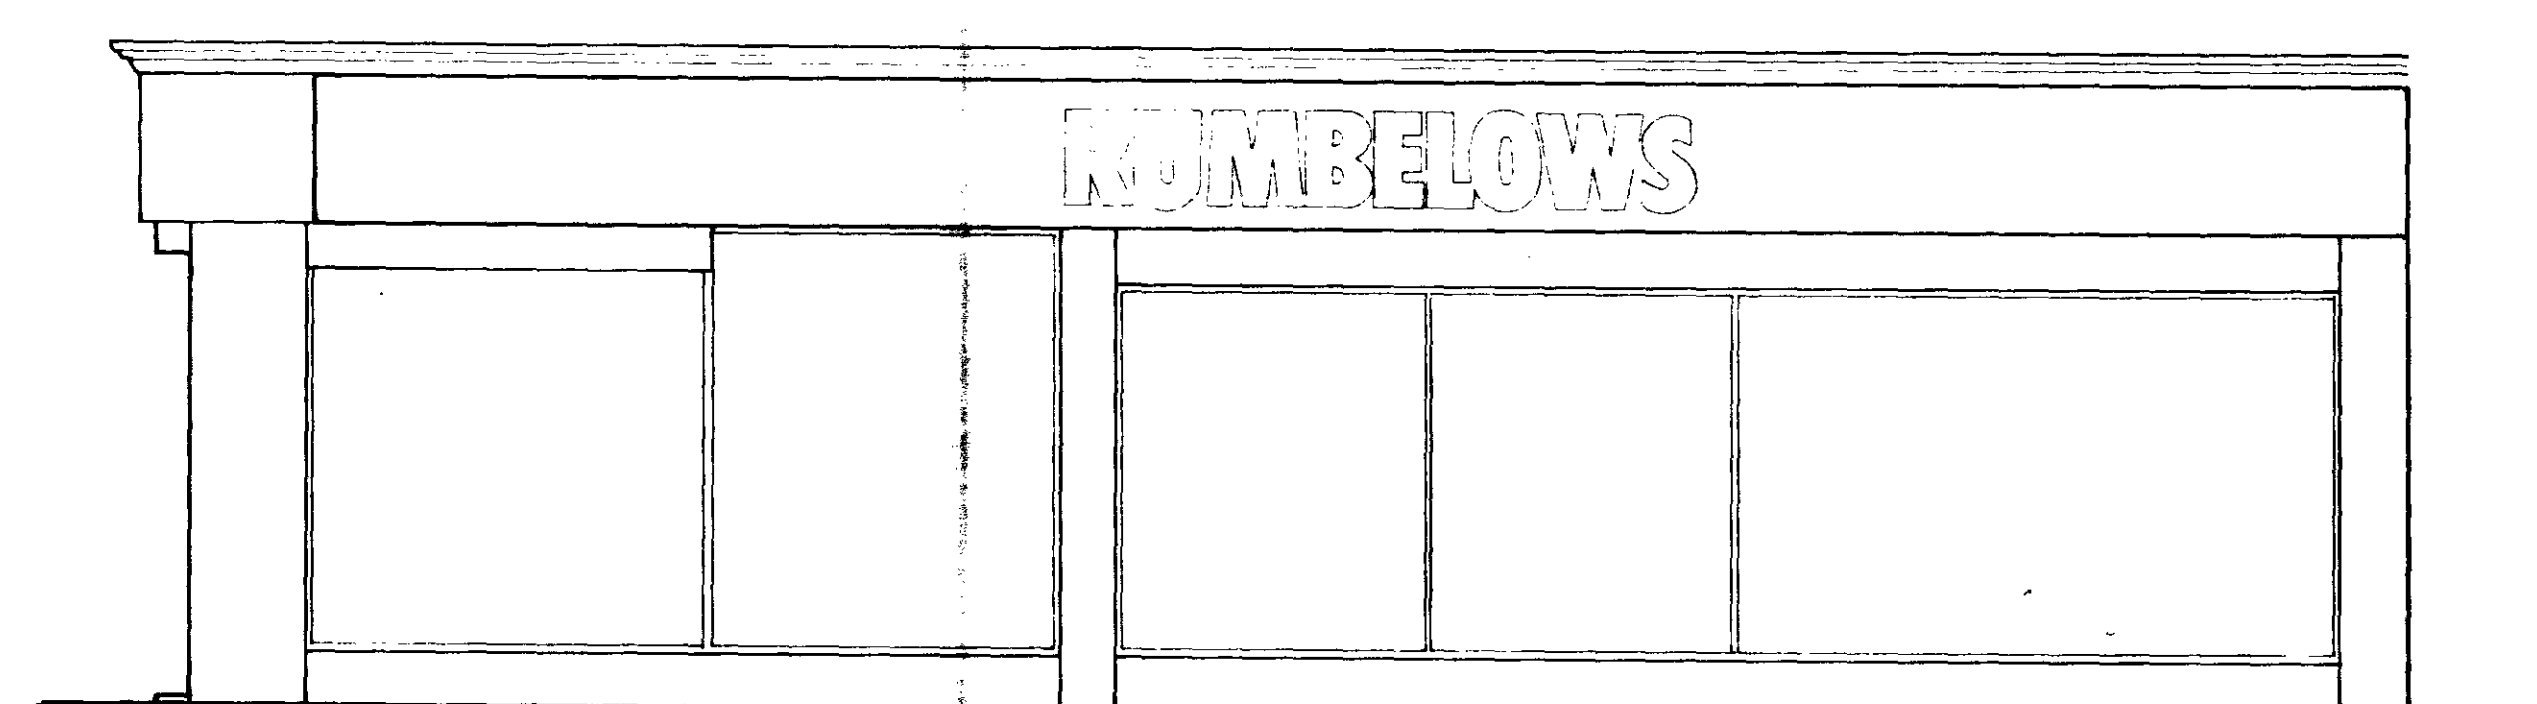


ELEVATION C


EXISTING FASCIA CONSISTS OF A DUALCASE BOX FASTENED ON TIMBER BACKINGS TO A MARBLED FASCIA. THE FASCIA CONSISTS OF ACRYLIC PANELS WITH INLAYED LETTERS READING RUMBELOWS. THIS EXISTING SIGN IS ILLUMINATED. ALL RUMBELOWS SIGNAGE TO BE REMOVED BY FORGE PLASTICS BEFORE ERECTION OF NEW FASCIA'S AS BELOW.

DRAWING NO 87/2500
DATE 18/1/88
DRAWN R. HANCOCK
SCALE 1:50
DETAILS


DRAWING OFFICE
19 JAN 1988

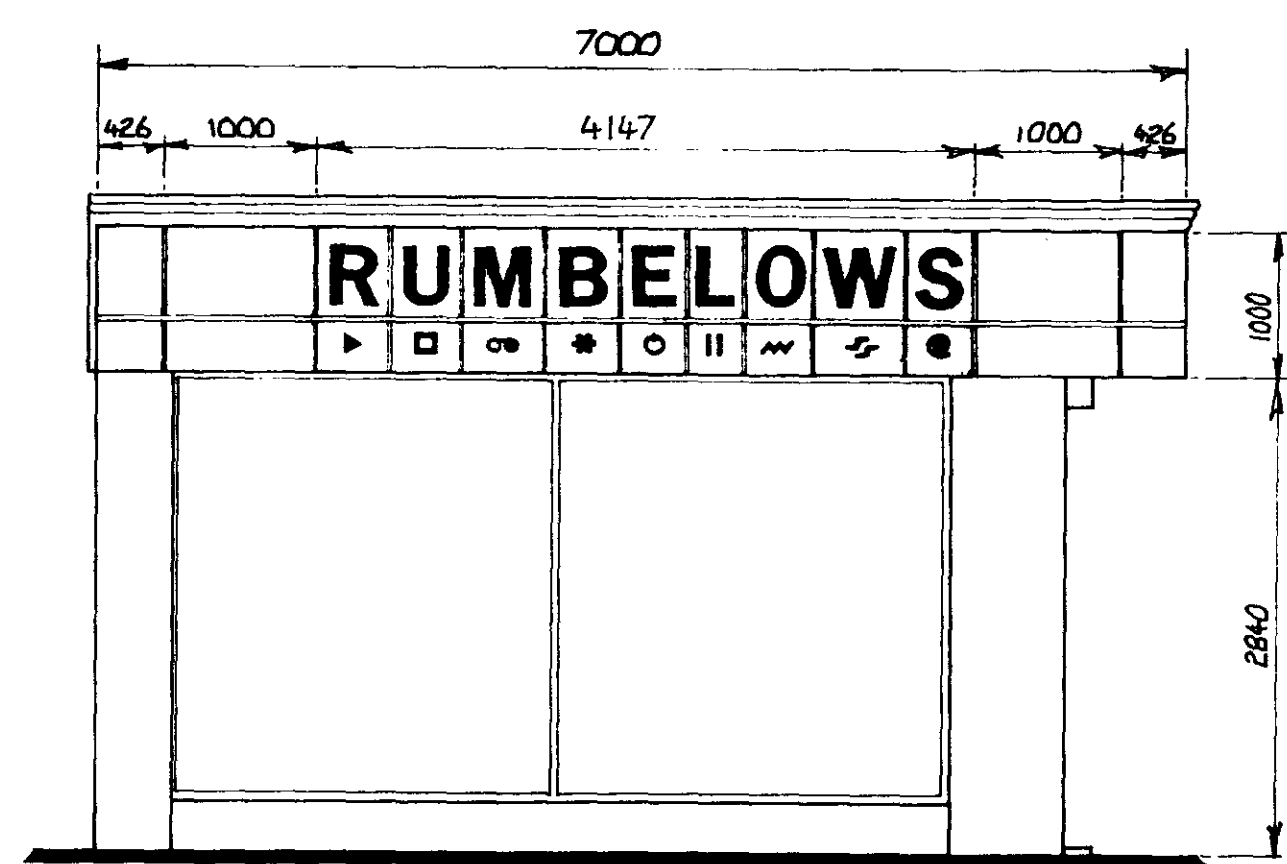

ELEVATION A

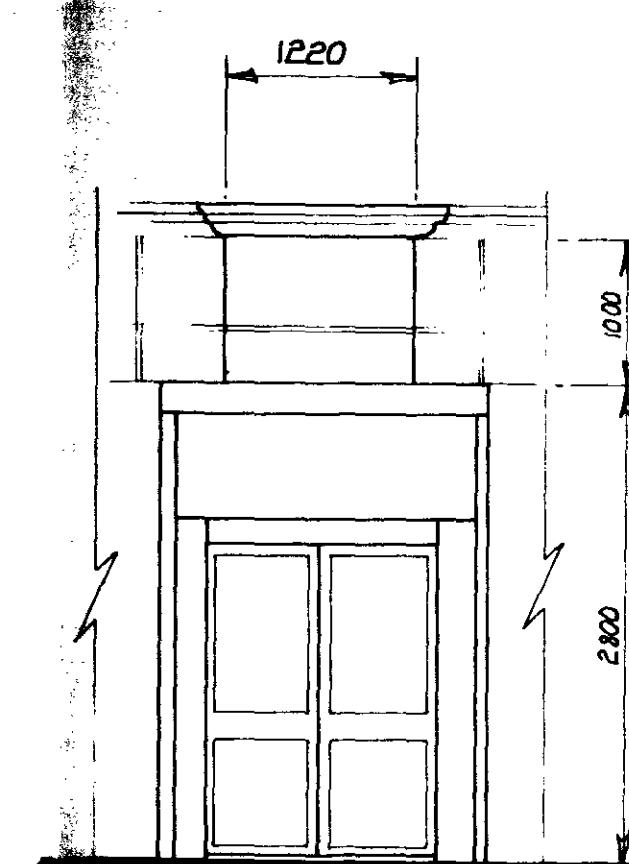


ELEVATION B

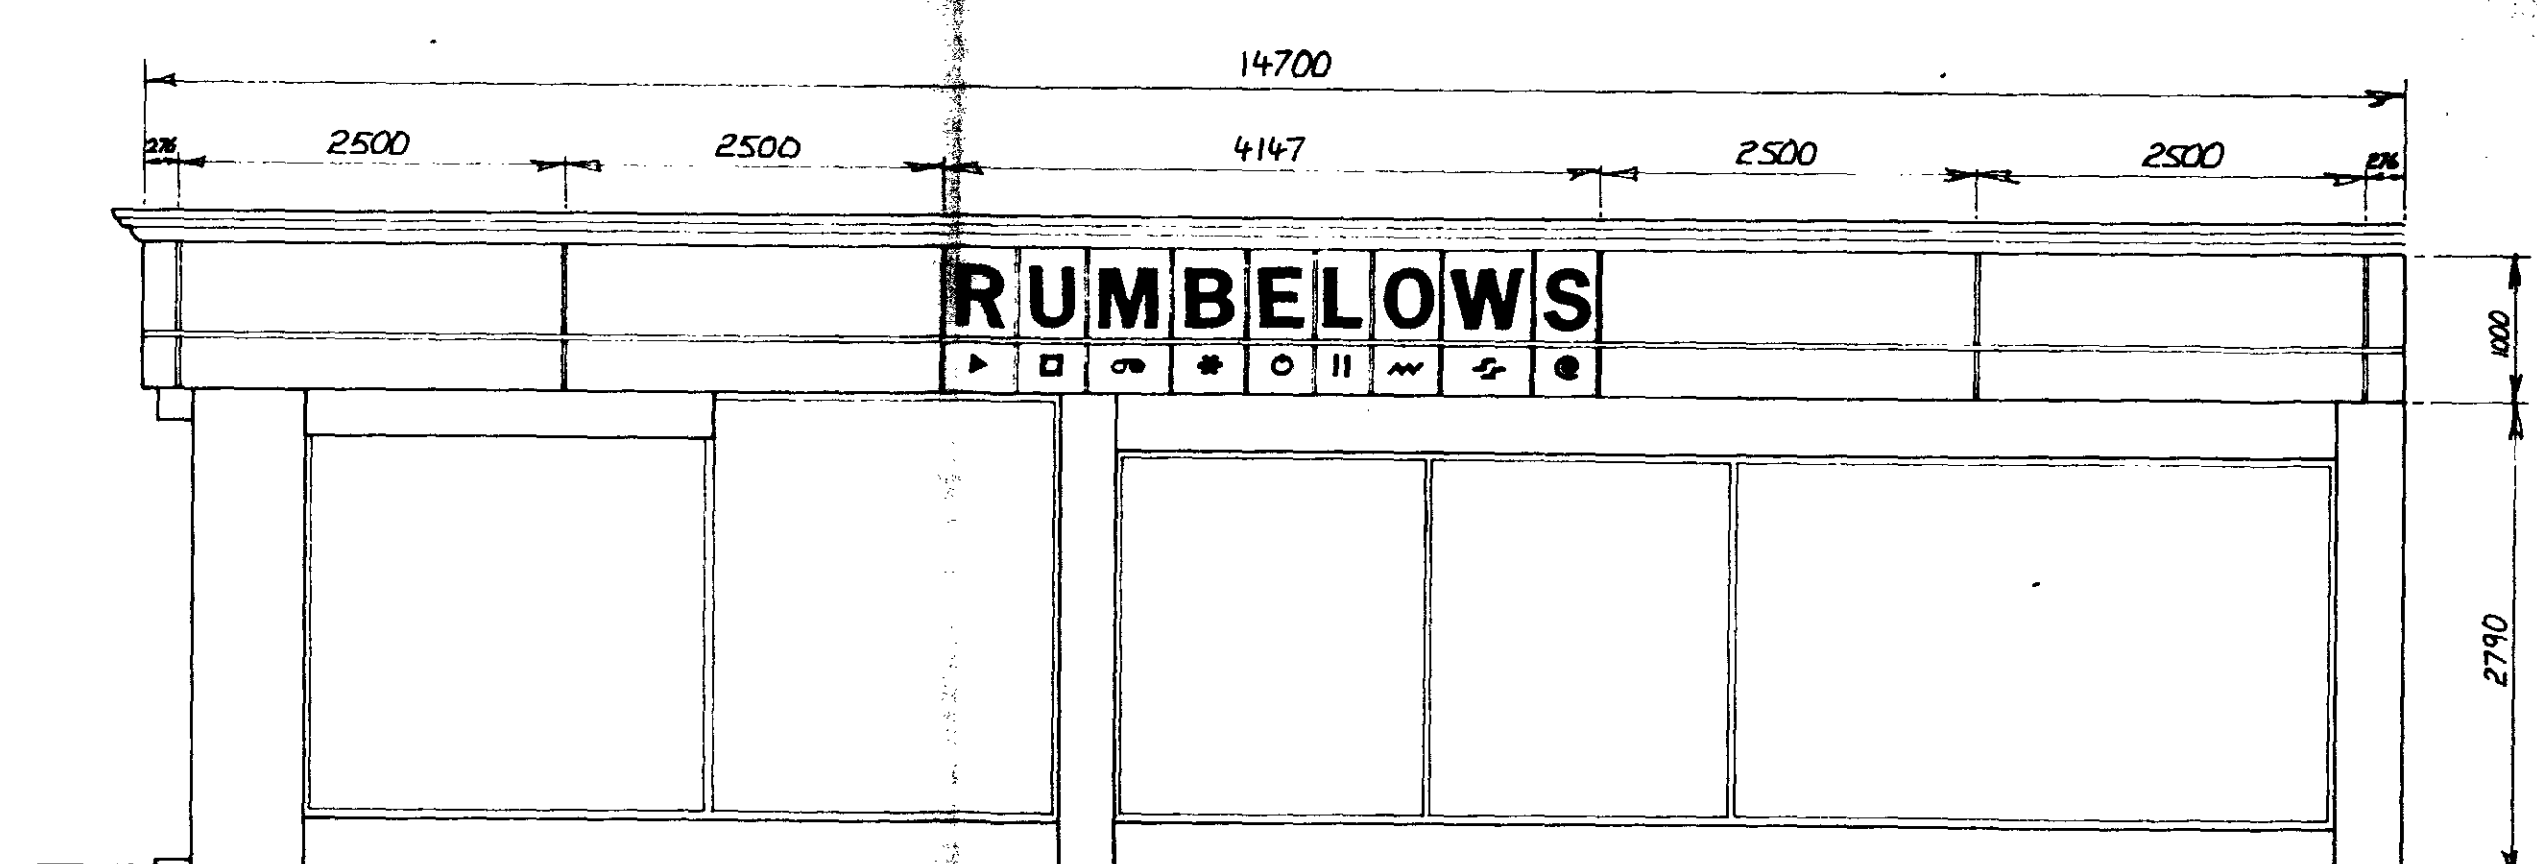

ELEVATION C

FASCIA DETAILS
THIS CONSISTS OF A MAIN GRP PANEL 1000mm HIGH WITH 125mm RETURNS
20mm ACRYLIC LETTERS SPRAYED WHITE
HORIZONTAL ACRYLIC BAND TO BE BLUE PANTONE 310U. HEIROSLYPHICS TO BE SPRAYED YELLOW PANTONE 121U.
ALL THE ABOVE MENTIONED ARE TO BE INTERNALLY ILLUMINATED WITH WHITE FLUORESCENT TUBES.
THE FASCIA BACKGROUND IS DURANAR XL. UL-520-10 XL MARSHALL BLUE.
SEE DRAWING N° 67/2534/S FOR TYPICAL FASCIA CONSTRUCTION DETAILS.

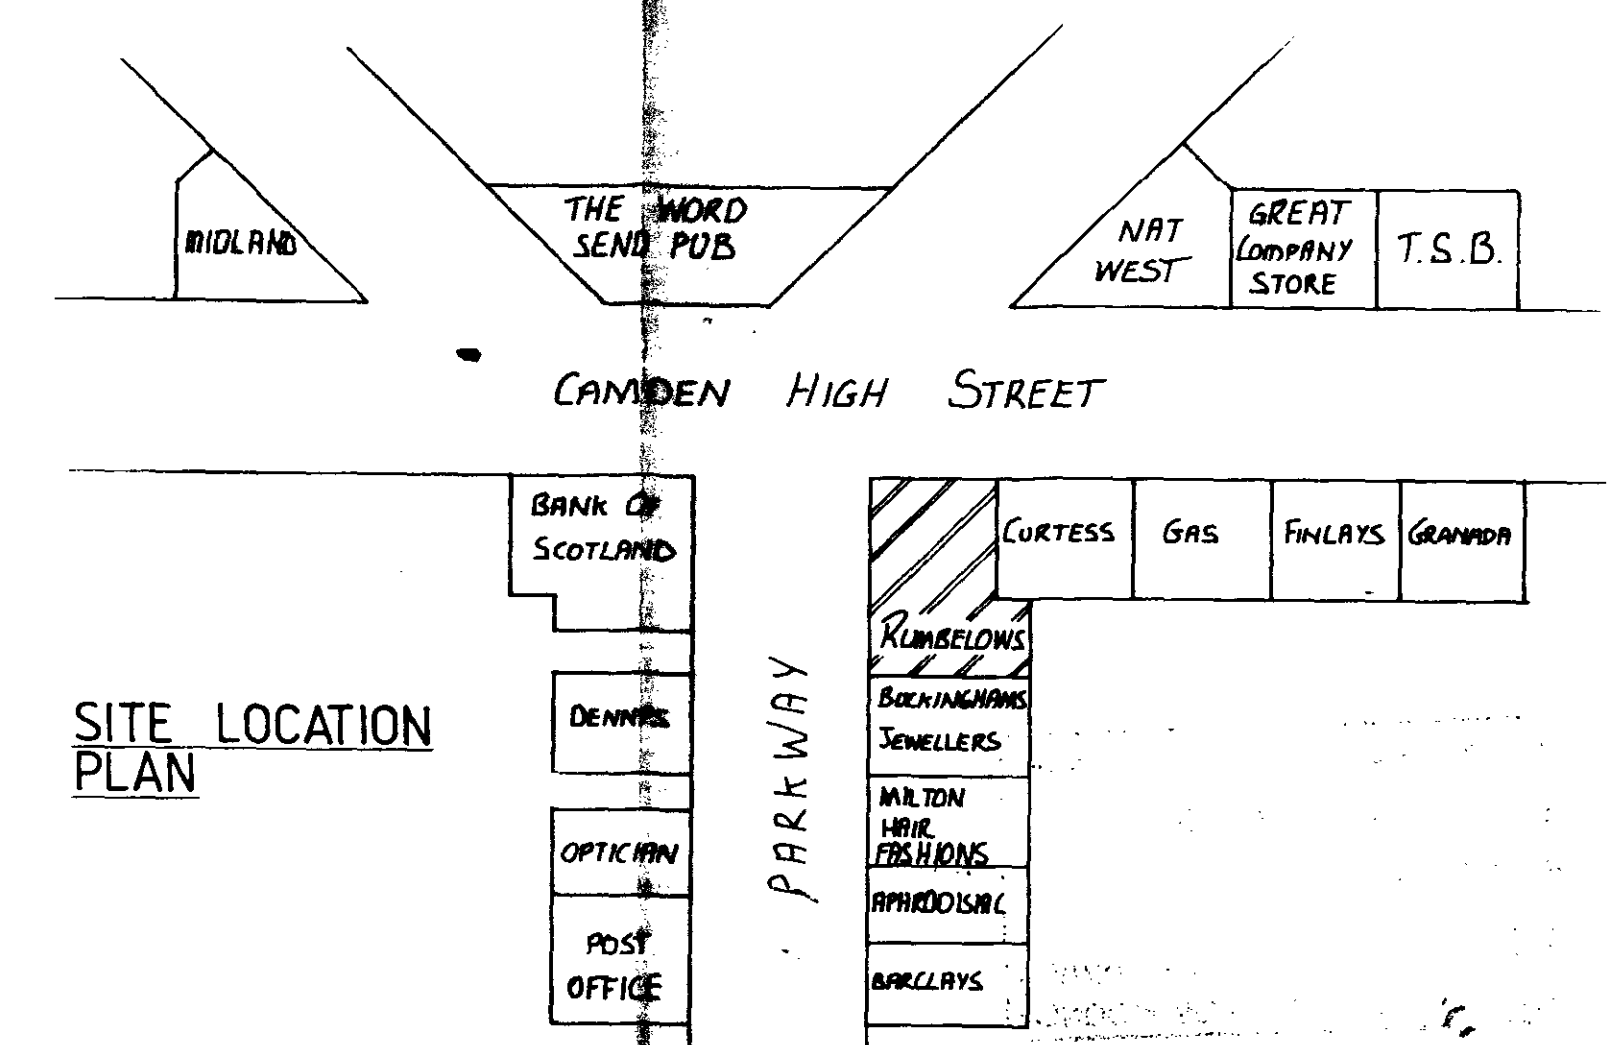

CA 6860304



FORGE HOUSE, DUNSLAW ROAD,
CAYTON LOW ROAD INDUSTRIAL ESTATE,
SCARBOROUGH, N. YORKS. YO11 3UT
0723 582839

COPYRIGHT ©
This drawing and information displayed is the property of Forge Plastics Limited and shall not be copied or used for any purpose without prior permission.


LONDON BOROUGH OF CAMDEN
PLANNING AND COMMUNICATIONS
DEPARTMENT
27 JAN 1988 (A.M.)
RECEIVED
ACK. REF. TO:

CLIENT
RUMBELOWS
CAMDEN TOWN
PROJECT
1000mm FASCIA


DRAWING NO 87/2500
DATE 18/1/88
DRAWN R. H. H.
SCALE 1:50
DETAILS

DRAWING OFFICE
19 JAN 1988


CA 8880304

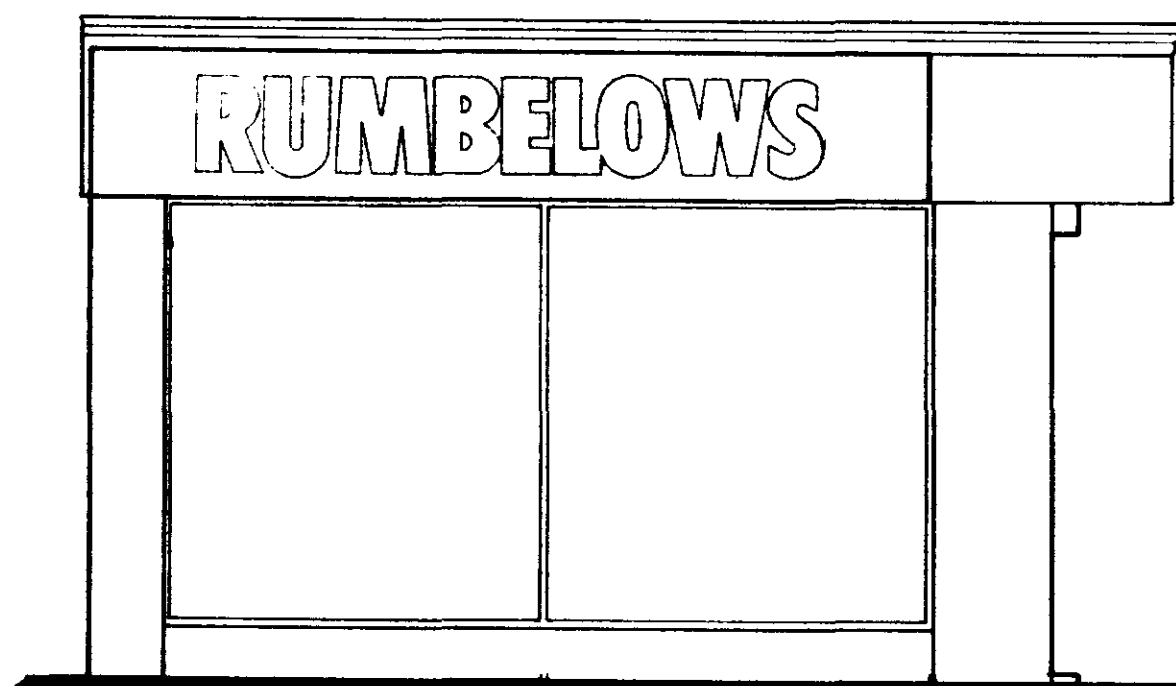

ELEVATION A

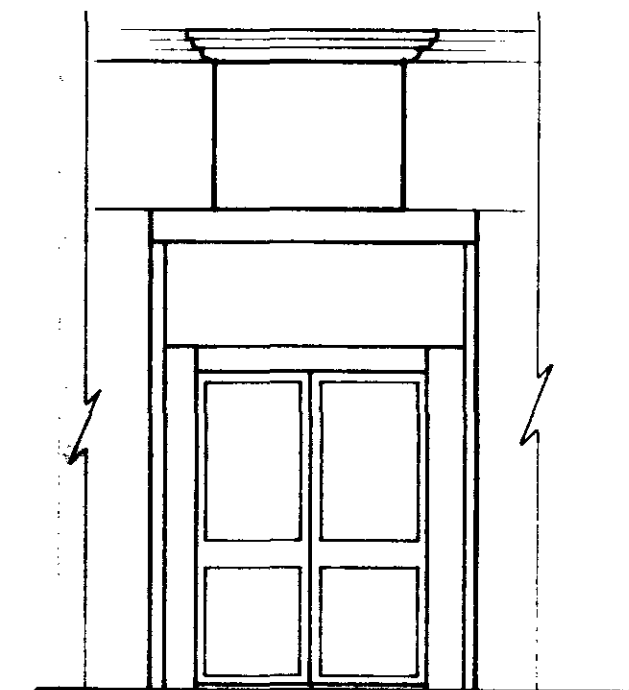


ELEVATION B

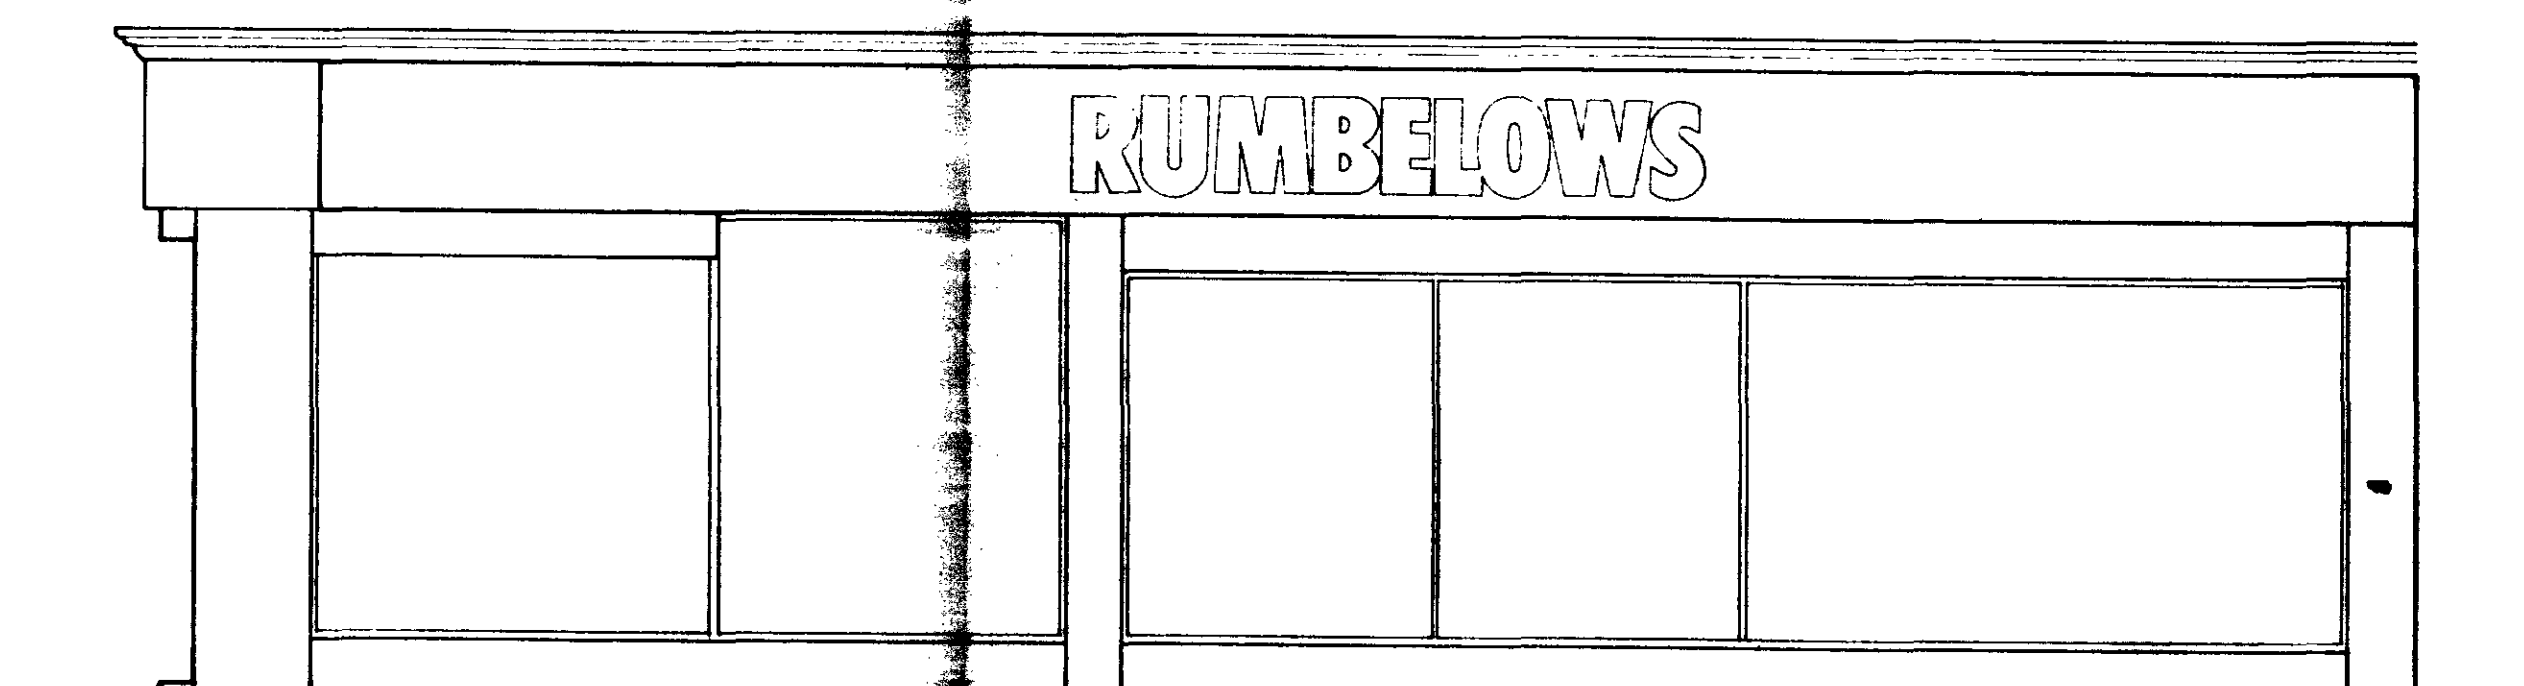


ELEVATION C


EXISTING FASCIA CONSISTS OF A DUALCASE BOX FASTENED ON TIMBER BACKINGS TO A MARBLED FASCIA. THE FASCIA CONSISTS OF ACRYLIC PANELS WITH INLAYED LETTERS READING RUMBELOWS. THIS EXISTING SIGN IS ILLUMINATED. ALL RUMBELOWS SIGNAGE TO BE REMOVED BY FORGE PLASTICS BEFORE ERECTION OF NEW FASCIA'S AS BELOW.

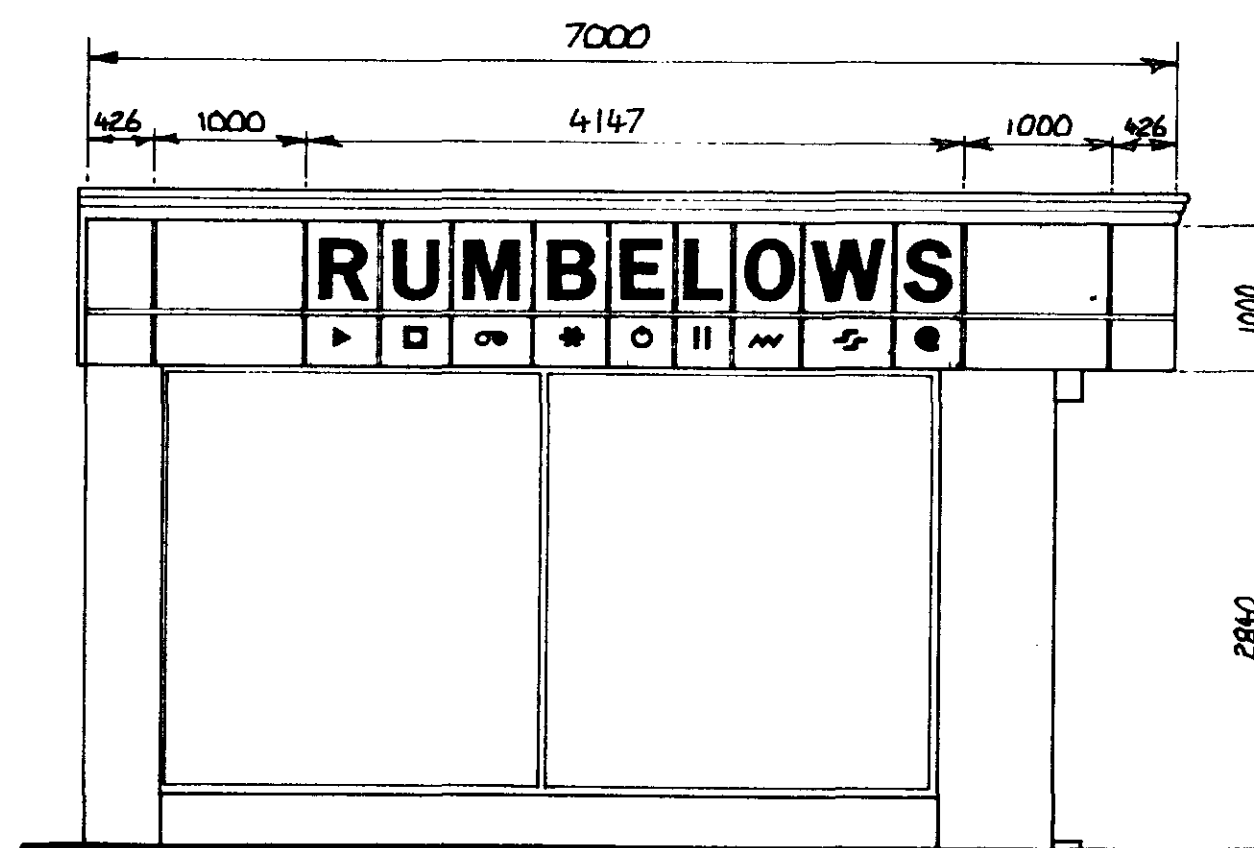

ELEVATION A

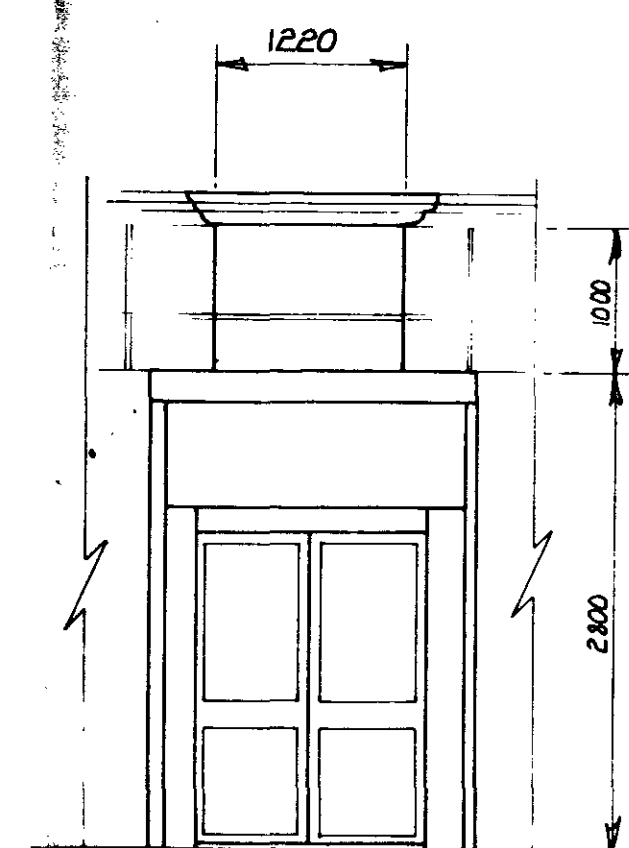


ELEVATION B

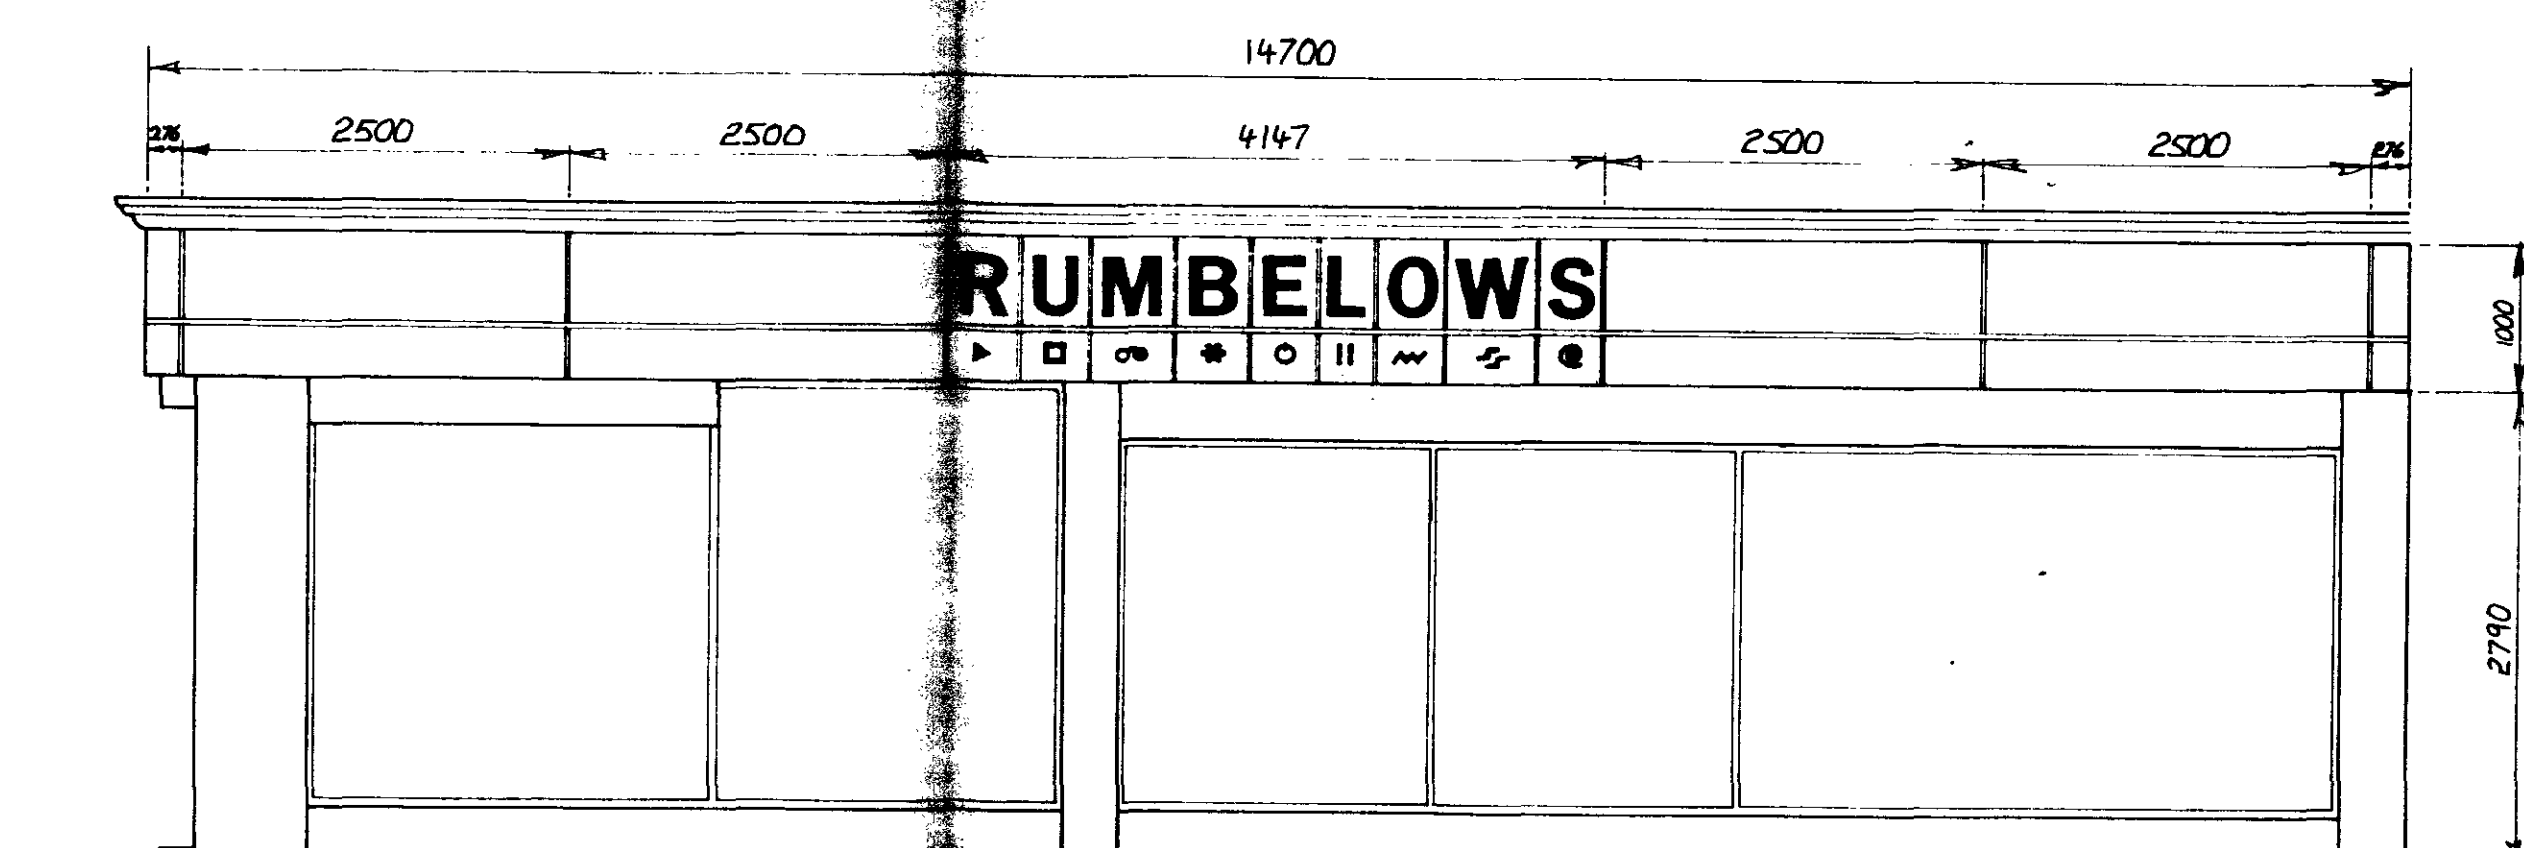

ELEVATION C

FASCIA DETAILS
THIS CONSISTS OF A MAIN GRP PANEL 1000mm HIGH WITH 125mm RETURNS.
20mm ACRYLIC LETTERS SPRAYED WHITE
HORIZONTAL ACRYLIC BAND TO BE BLUE PANTONE 310U. HEIROGLYPHS TO BE SPRAYED YELLOW PANTONE 121U.
ALL THE ABOVE MENTIONED ARE TO BE INTERNALLY ILLUMINATED WITH WHITE FLUORESCENT TUBES.
THE FASCIA BACKGROUND IS DURANAR XL. UC-520-10 XL MARSHALL BLUE.
SEE DRAWING N° 87/2534/S FOR TYPICAL FASCIA CONSTRUCTION DETAILS.

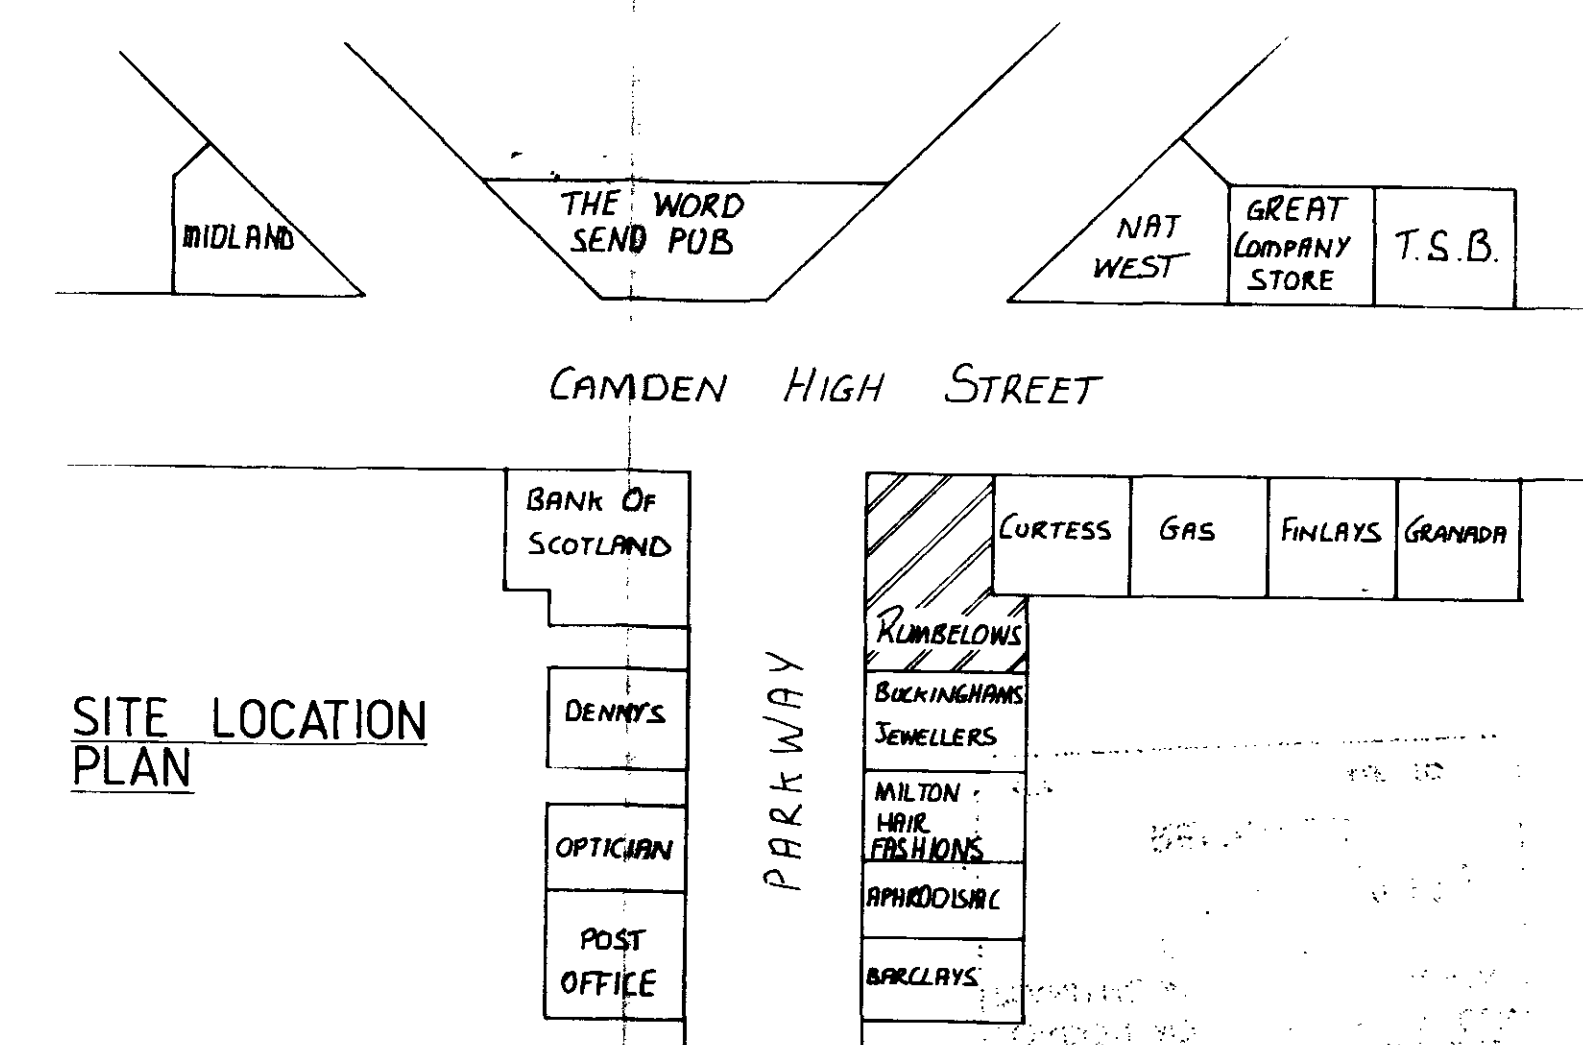

FORGE HOUSE, DUNSLAW ROAD,
CAYTON LOW ROAD INDUSTRIAL ESTATE
SCARBOROUGH, N. YORKS. YO11 3UT
0723 582839

COPYRIGHT ©
This drawing and information displayed
is the property of Forge Plastics Limited
and shall not be copied or used for any
purpose without prior permission.