


1A. HOLLY TERRACE N6

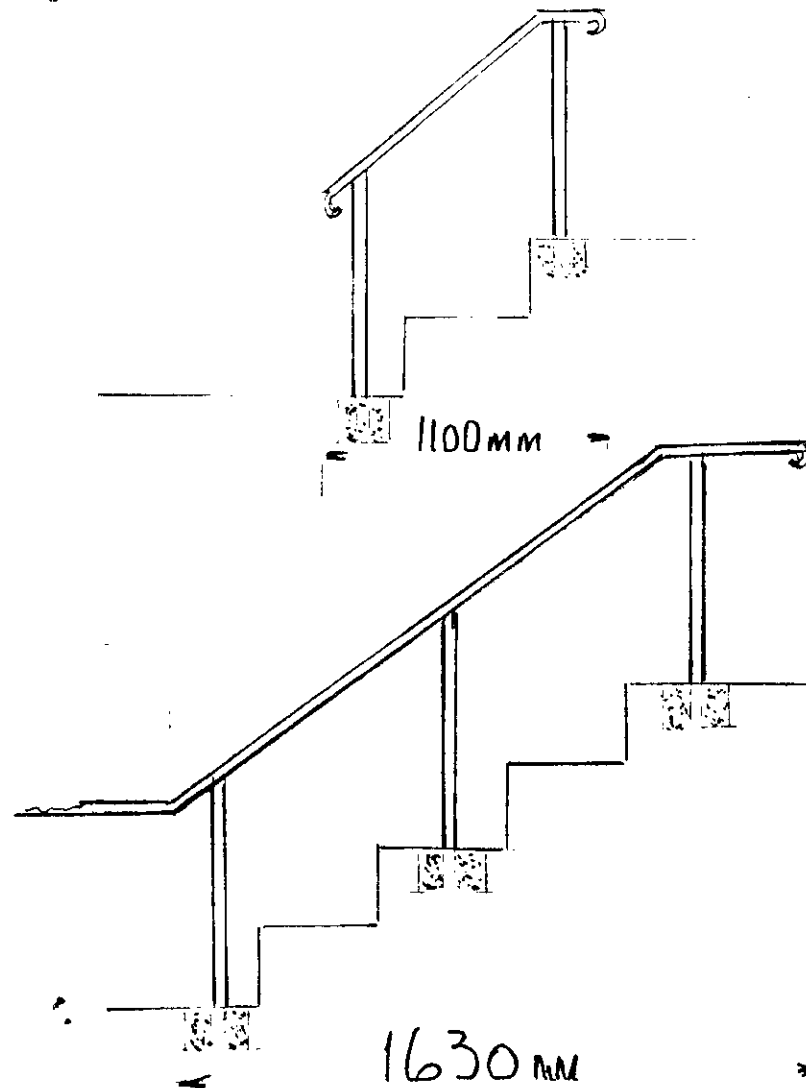

HAND RAIL 'A'

POST MOUNTED

DOOR ENTRANCE

HAND RAIL 'B'

POST MOUNTED

↓ CONTD. TO LINE WITH
HANDRAIL 'C' BRKT. MTG.

B10/13/1/8470004

POST'S MOUNTED IN CONCRETE 180mm BELOW LVL

1 A. HOLLY TERRACE. N. 6.

WATER-DOWPIPE

HAND RAIL 'C' BRKT MTA.

HAND RAIL 'B'
POST MOUNTED


'B' CONT. BRKT. MTA.

< 820 mm >



4 METRES

WALL BRACKET

B10/13/1/8470804

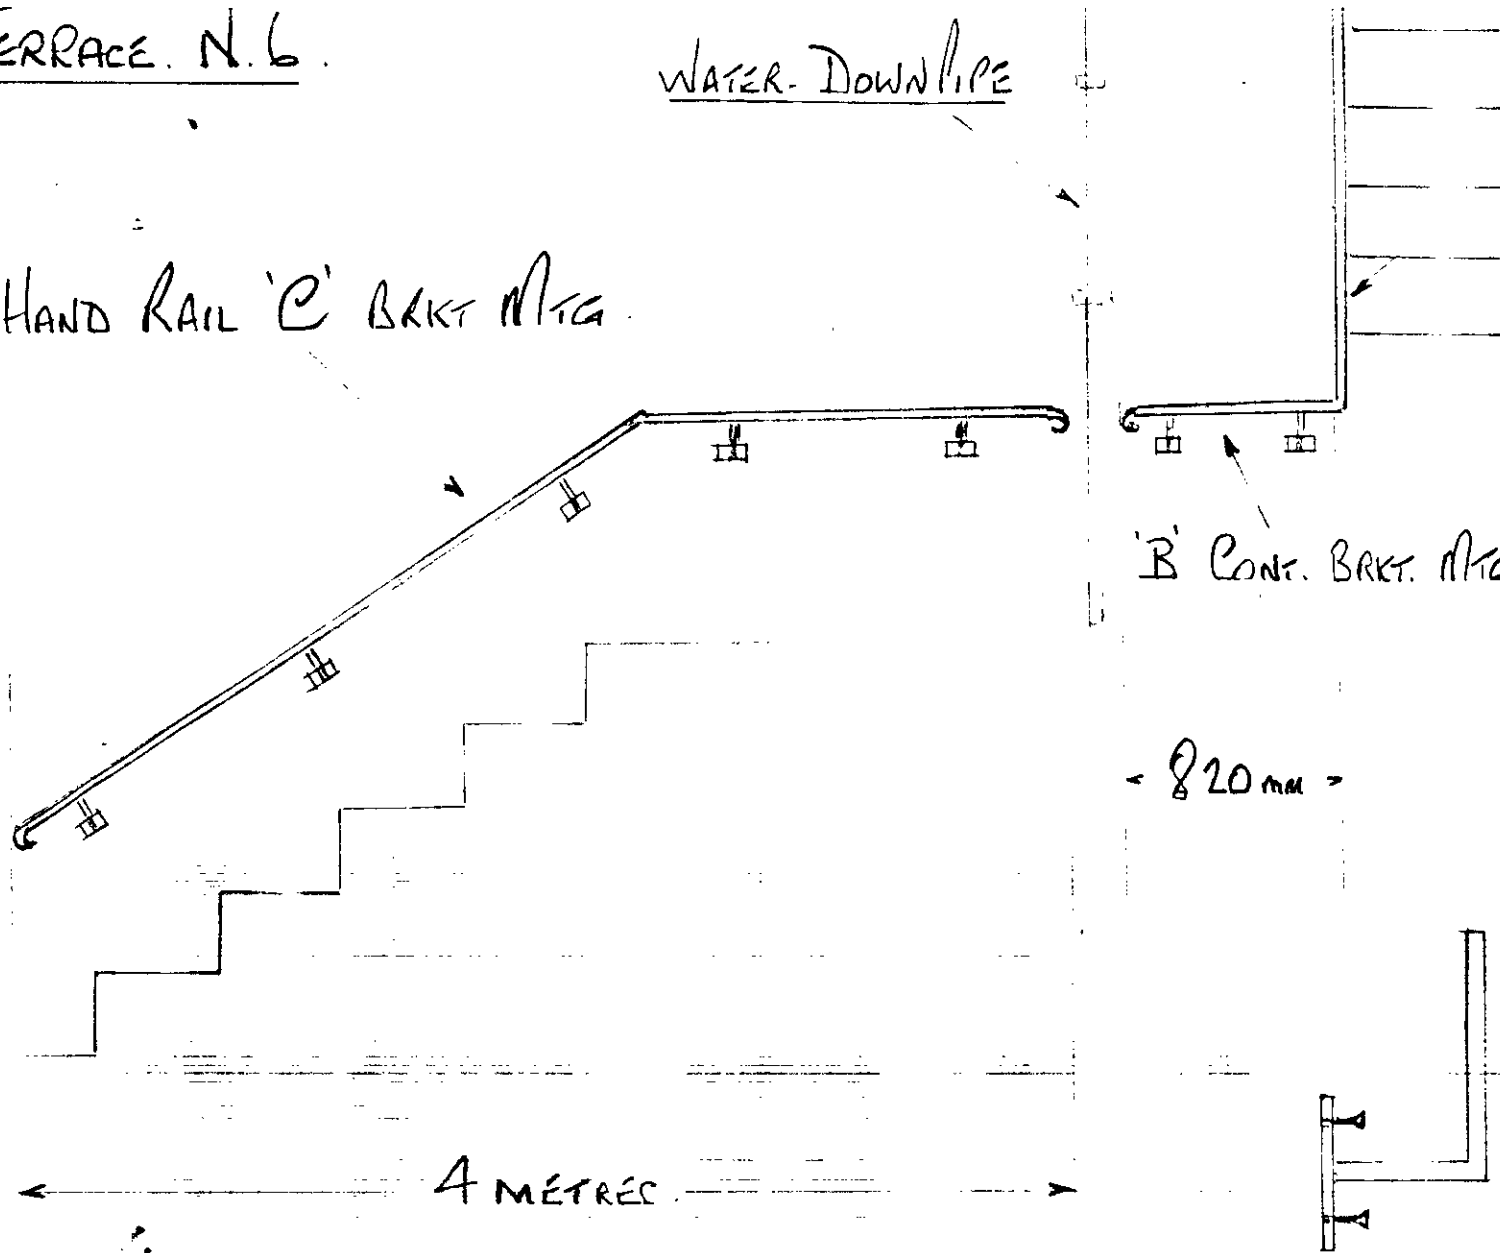


1 A. HOLLY TERRACE N6

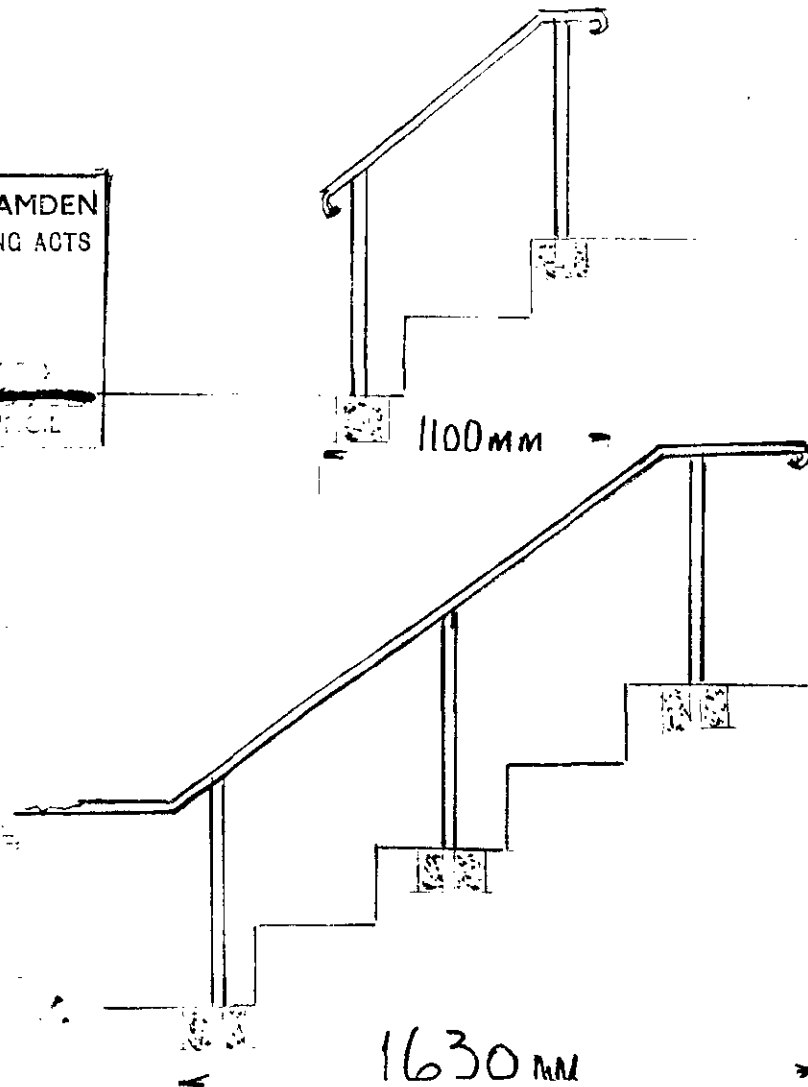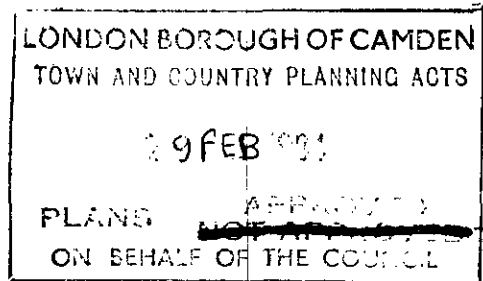

HAND RAIL 'A'
POST MOUNTED
DOOR ENTRANCE

HAND RAIL 'B'
POST MOUNTED.
+ CONTD. TO LINE WITH
HANDRAIL 'C' BRKT. MTG.

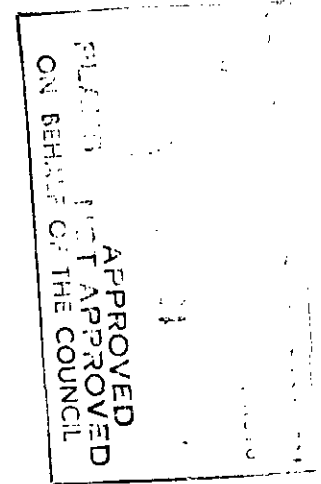

B10/13/1/8470004

POST'S MOUNTED IN CONCRETE 180mm BELOW LEVEL

1A HOLLY TERRACE. N.6.

WATER-DOWPIPE

HAND RAIL 'C' BRKT MFG.

HAND RAIL 'B'
POST MOUNTED

'B' CONT. BRKT. MFG.


< 820 mm >

4 METRES


WALL BRACKET

B10/13/1/8470004

ON BEHALF OF THE COUNCIL

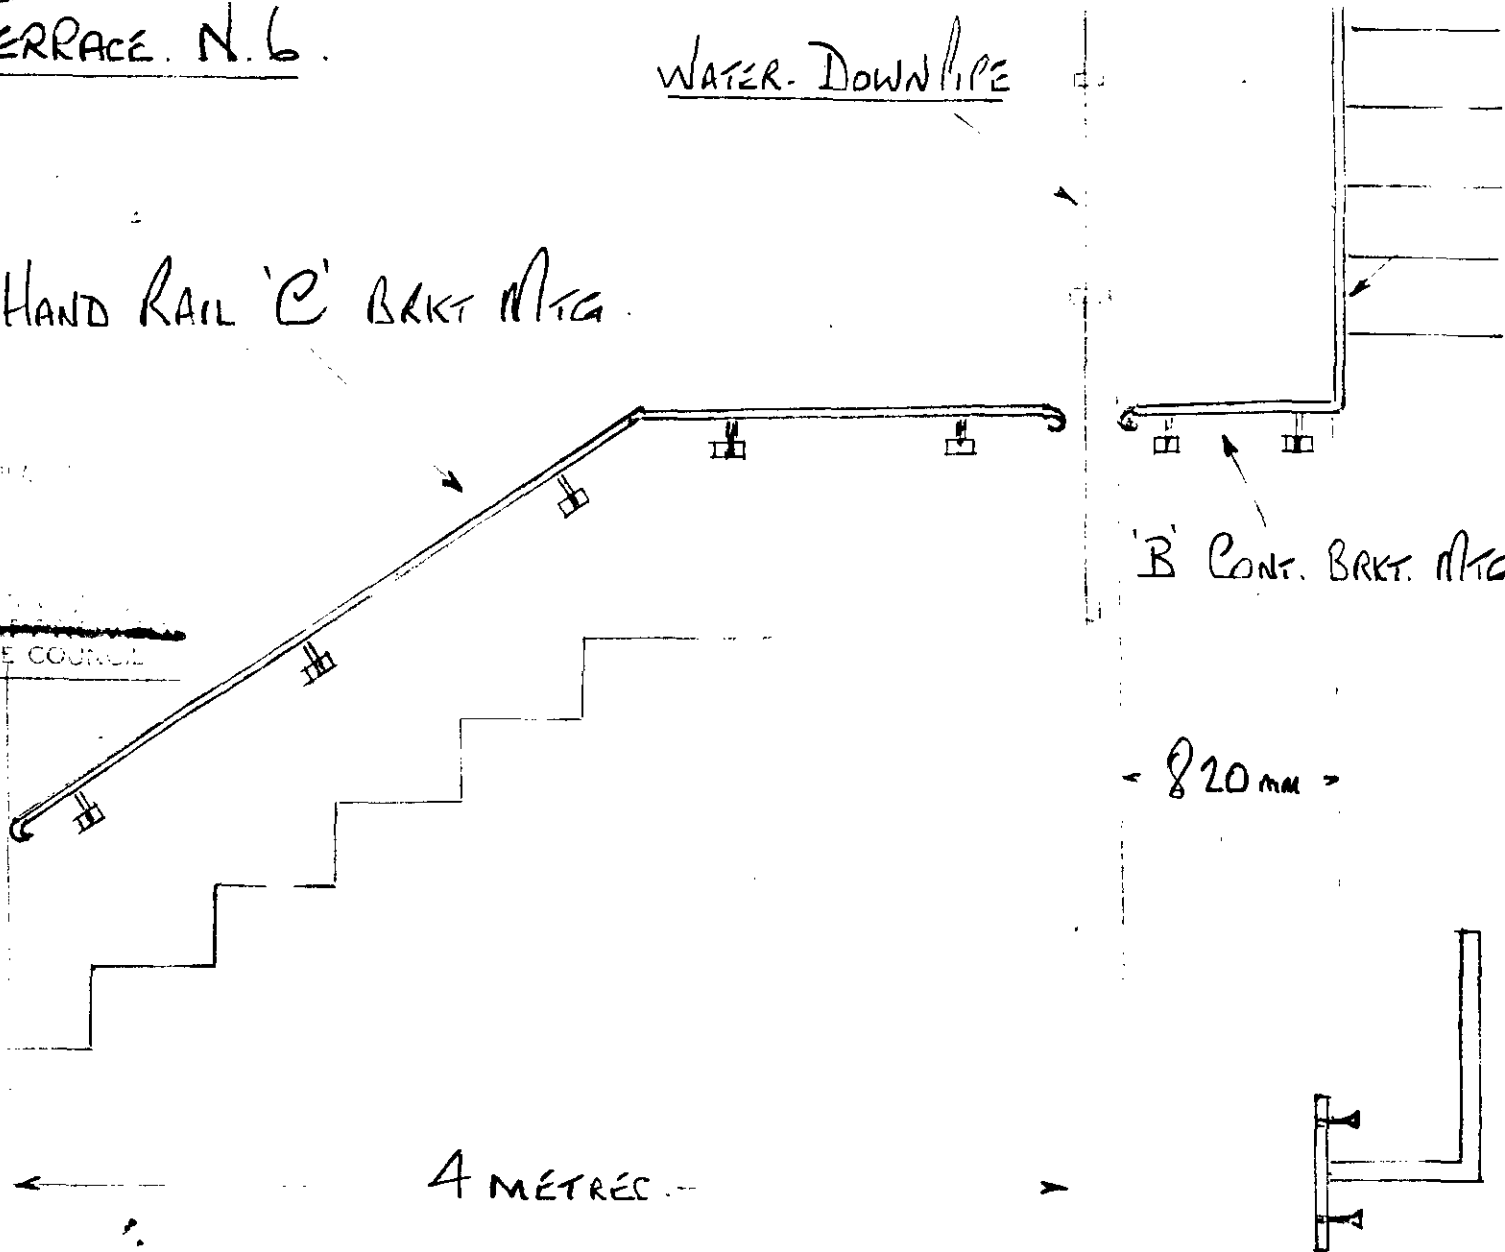

MR J CADELL,
1A HOLLY TERRACE,
HIGHGATE WEST HILL,
N.6

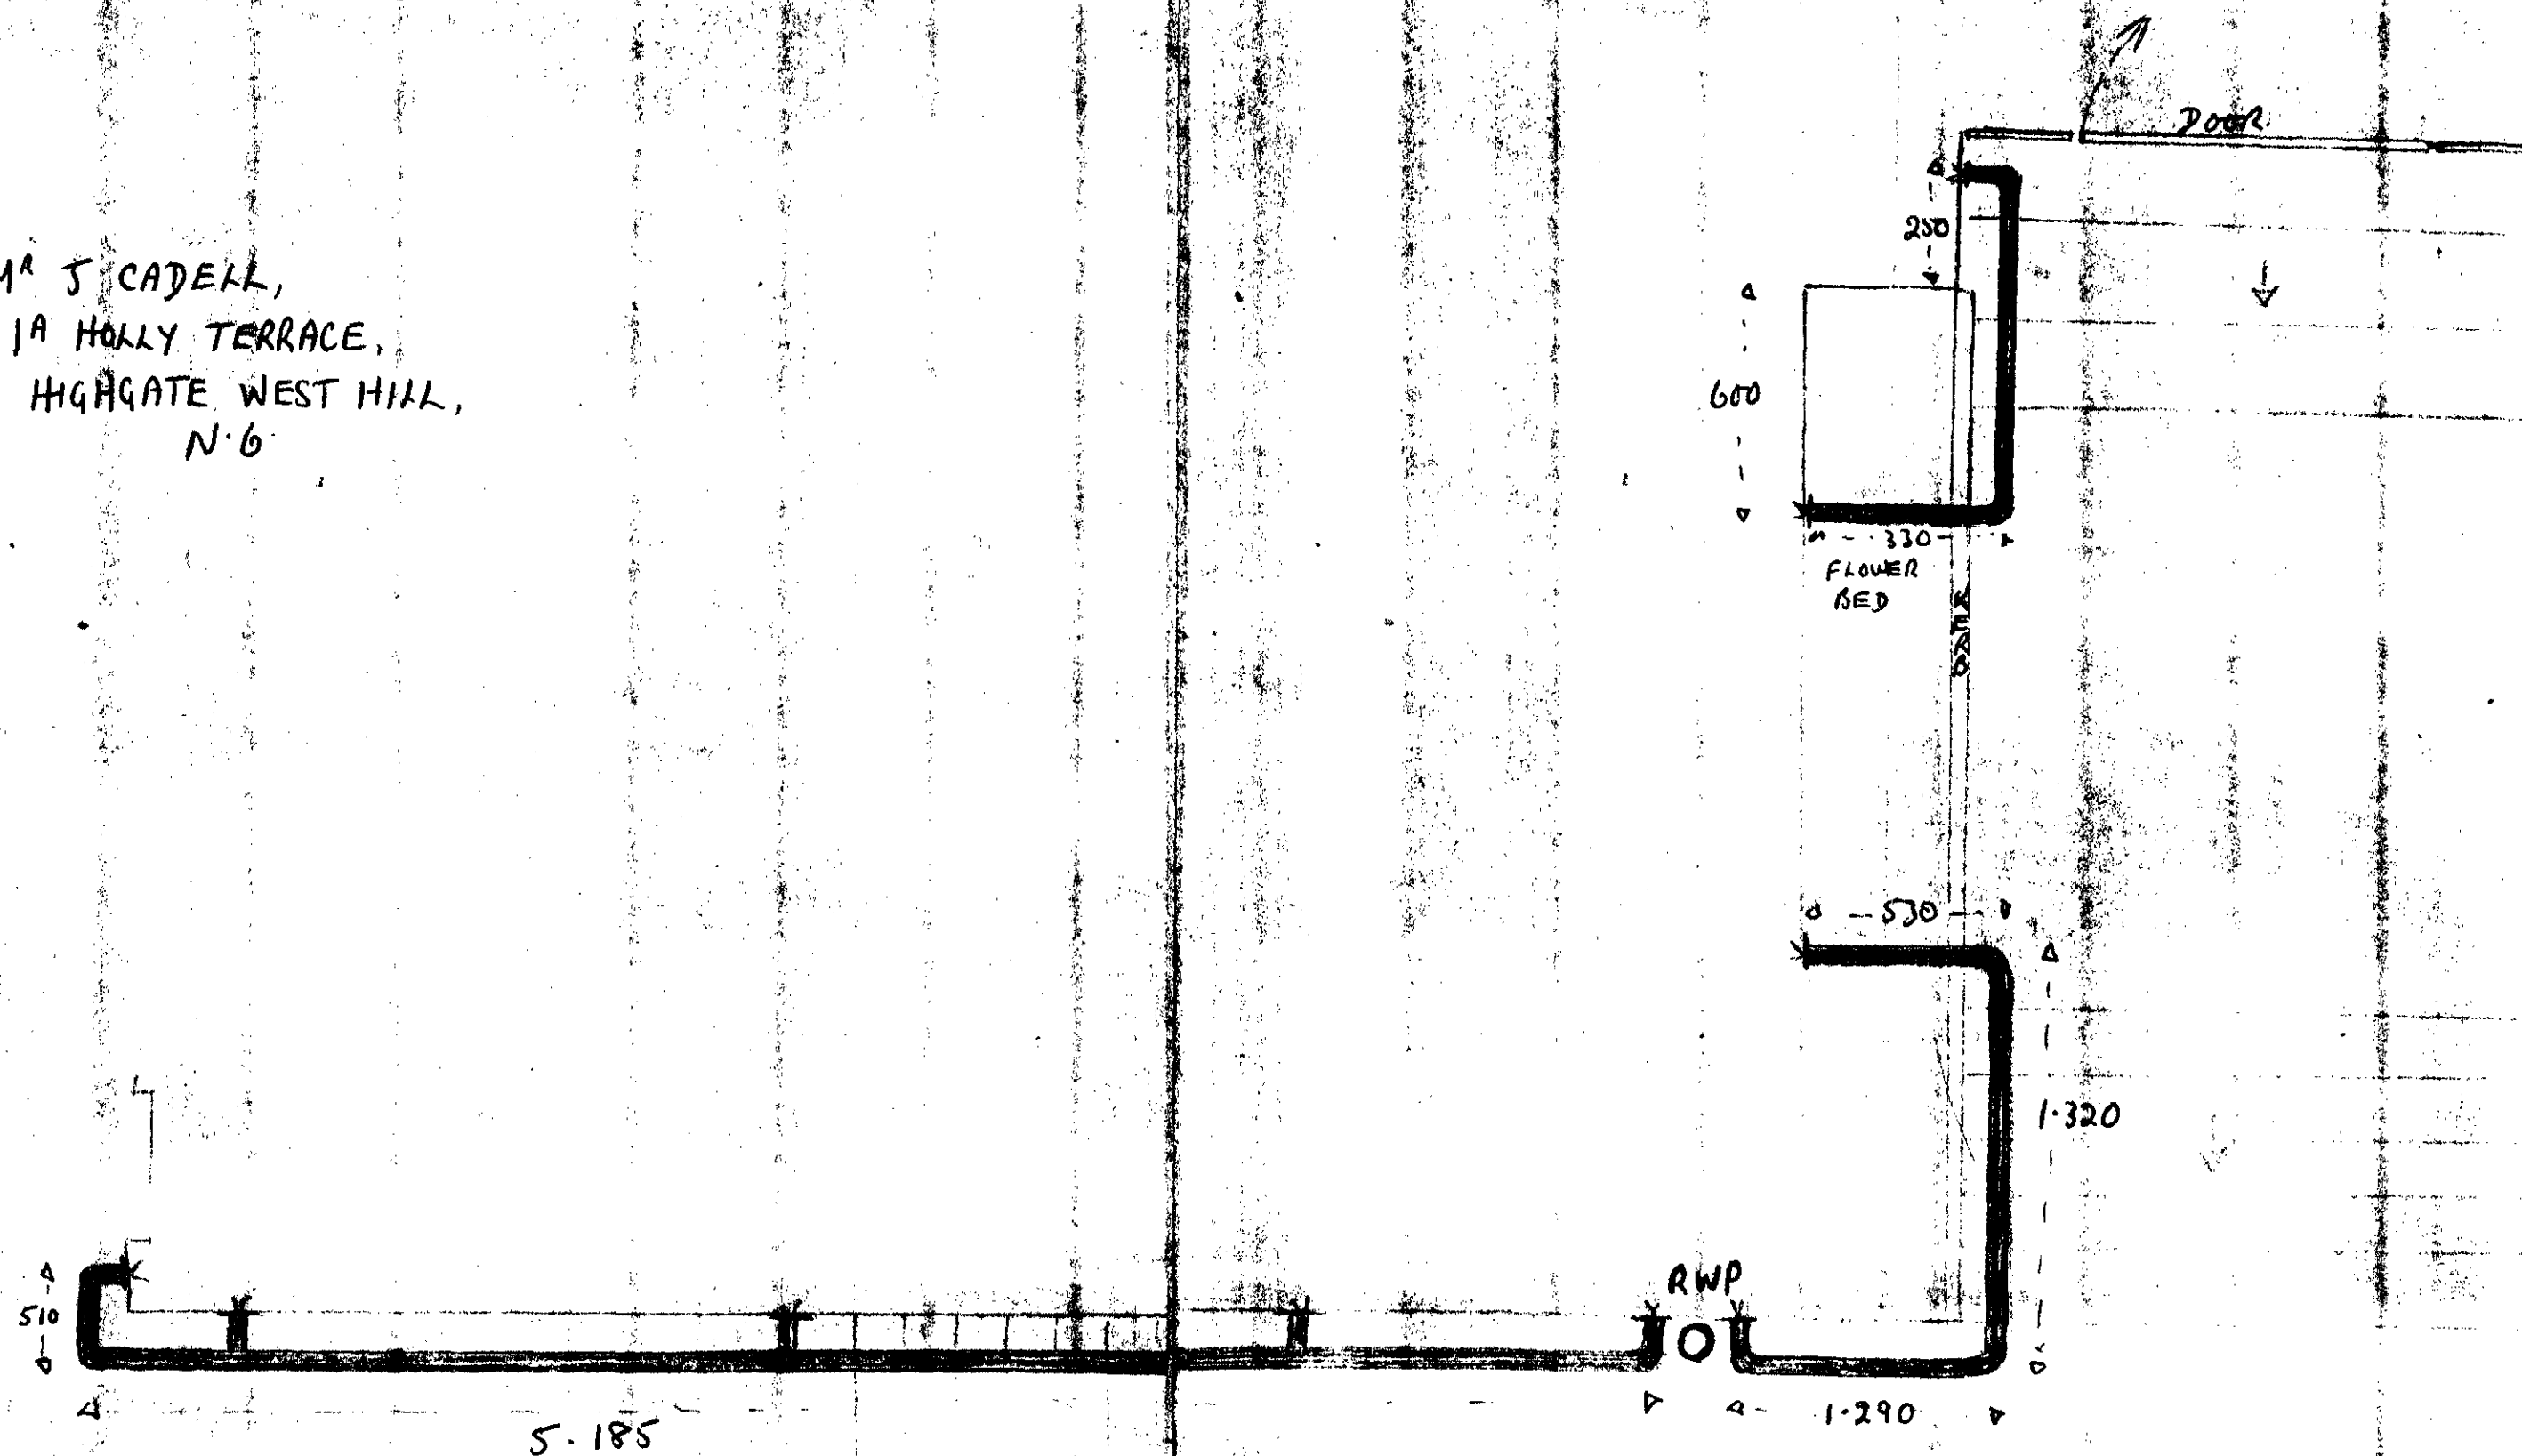

B10/13/1/8470504