



PLAN

2000

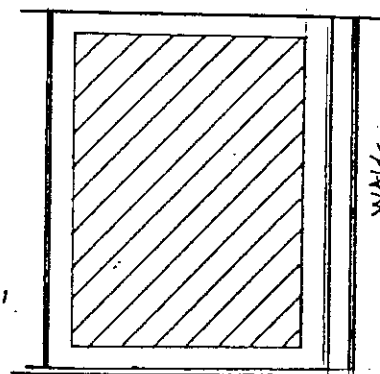

VIEW FROM ROAD 1:50

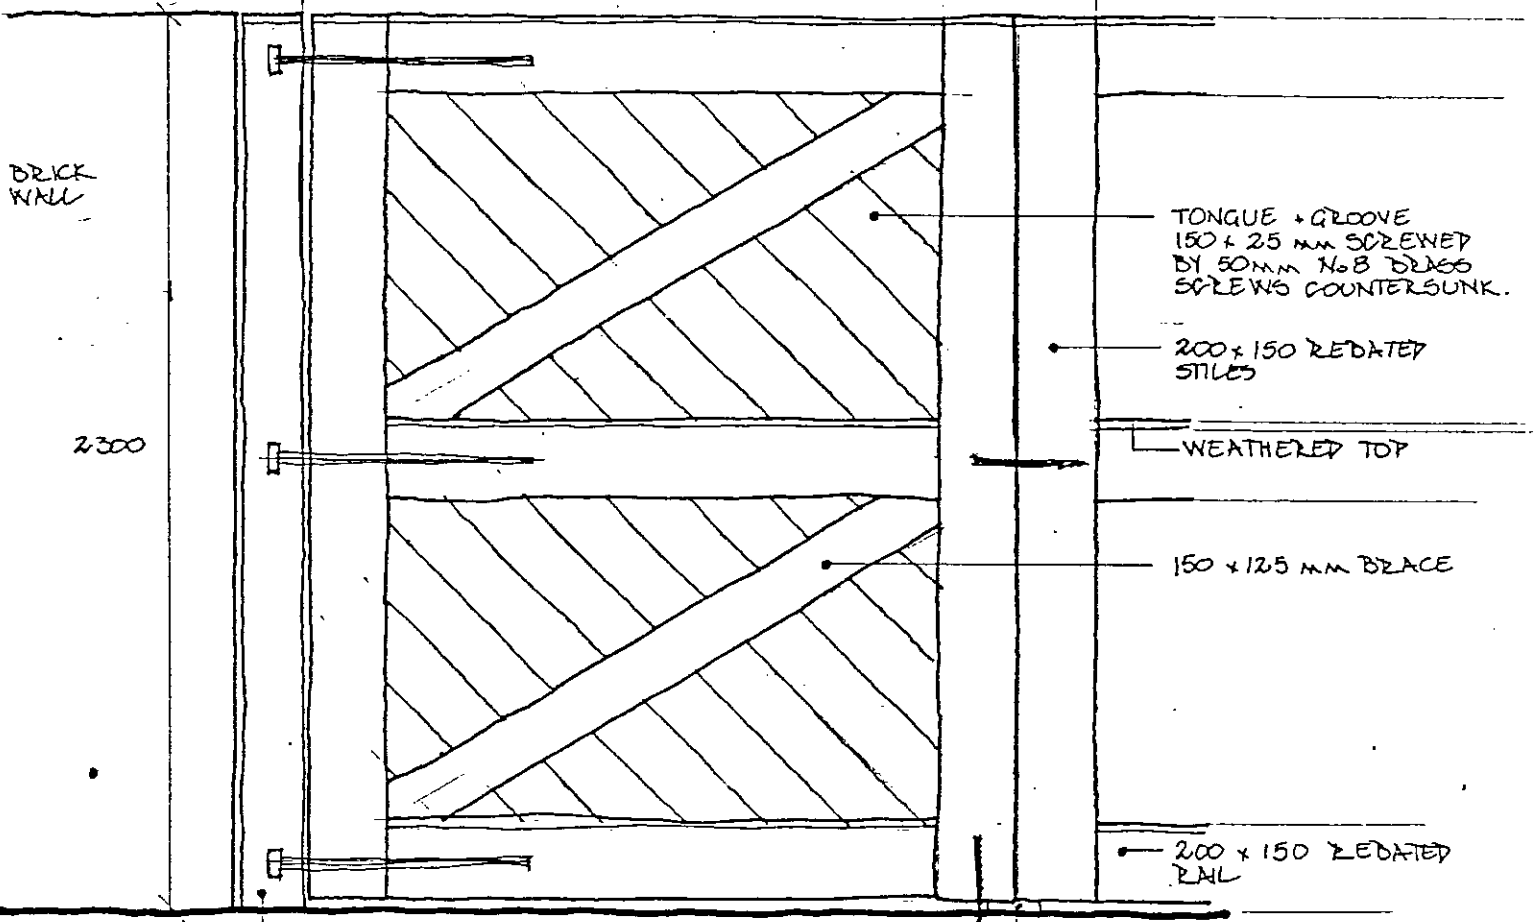

BRICK WALL

2300

TONGUE + GROOVE
150 x 25 MM SCREWED
BY 50MM No 8 BRASS
SCREWS COUNTERSUNK.

200 x 150 REDATED
STILES

WEATHERED TOP

150 x 125 MM BRACE

200 x 150 REDATED
RAIL

POST 220 x 150 RAWBOLTED TO WALL
AND SET 1.20 M IN GROUND

PROP BOLT

ELEVATION
VIEW FROM SITE 1:20

GATE STOP

- NOTES:
- ALL TIMBER FRAME TO BE MORTISED TENONED + SCREWED TOGETHER
 - 750 MM MASONRY FIXINGS 300 OK STAGGERED FIXING POST TO BRICK WALL
 - 6 No HEAVY REVERSIBLE HINGE 762 MM REF 499
 - 1 No HEAVY PROP BOLT 205 MM
 - 1 No TOWER BOLT 305 MM

178 8570034
177 8600158

Title TIMBER GATES TO GARAGE

Revision																			
Scale	1:20 + 1:50	Date	JAN. 86																
Drawn	P.N	Checked																	
Drawing number	178.69																		

John Kelsey Associates

96 Walton Road
East Molesey
Surrey KT8 0DL

Landscape and environmental planning

Telephone 01-941 2172
Telex 295884 JKA G

Project BEECHWOOD PHASE II
LANDSCAPE