


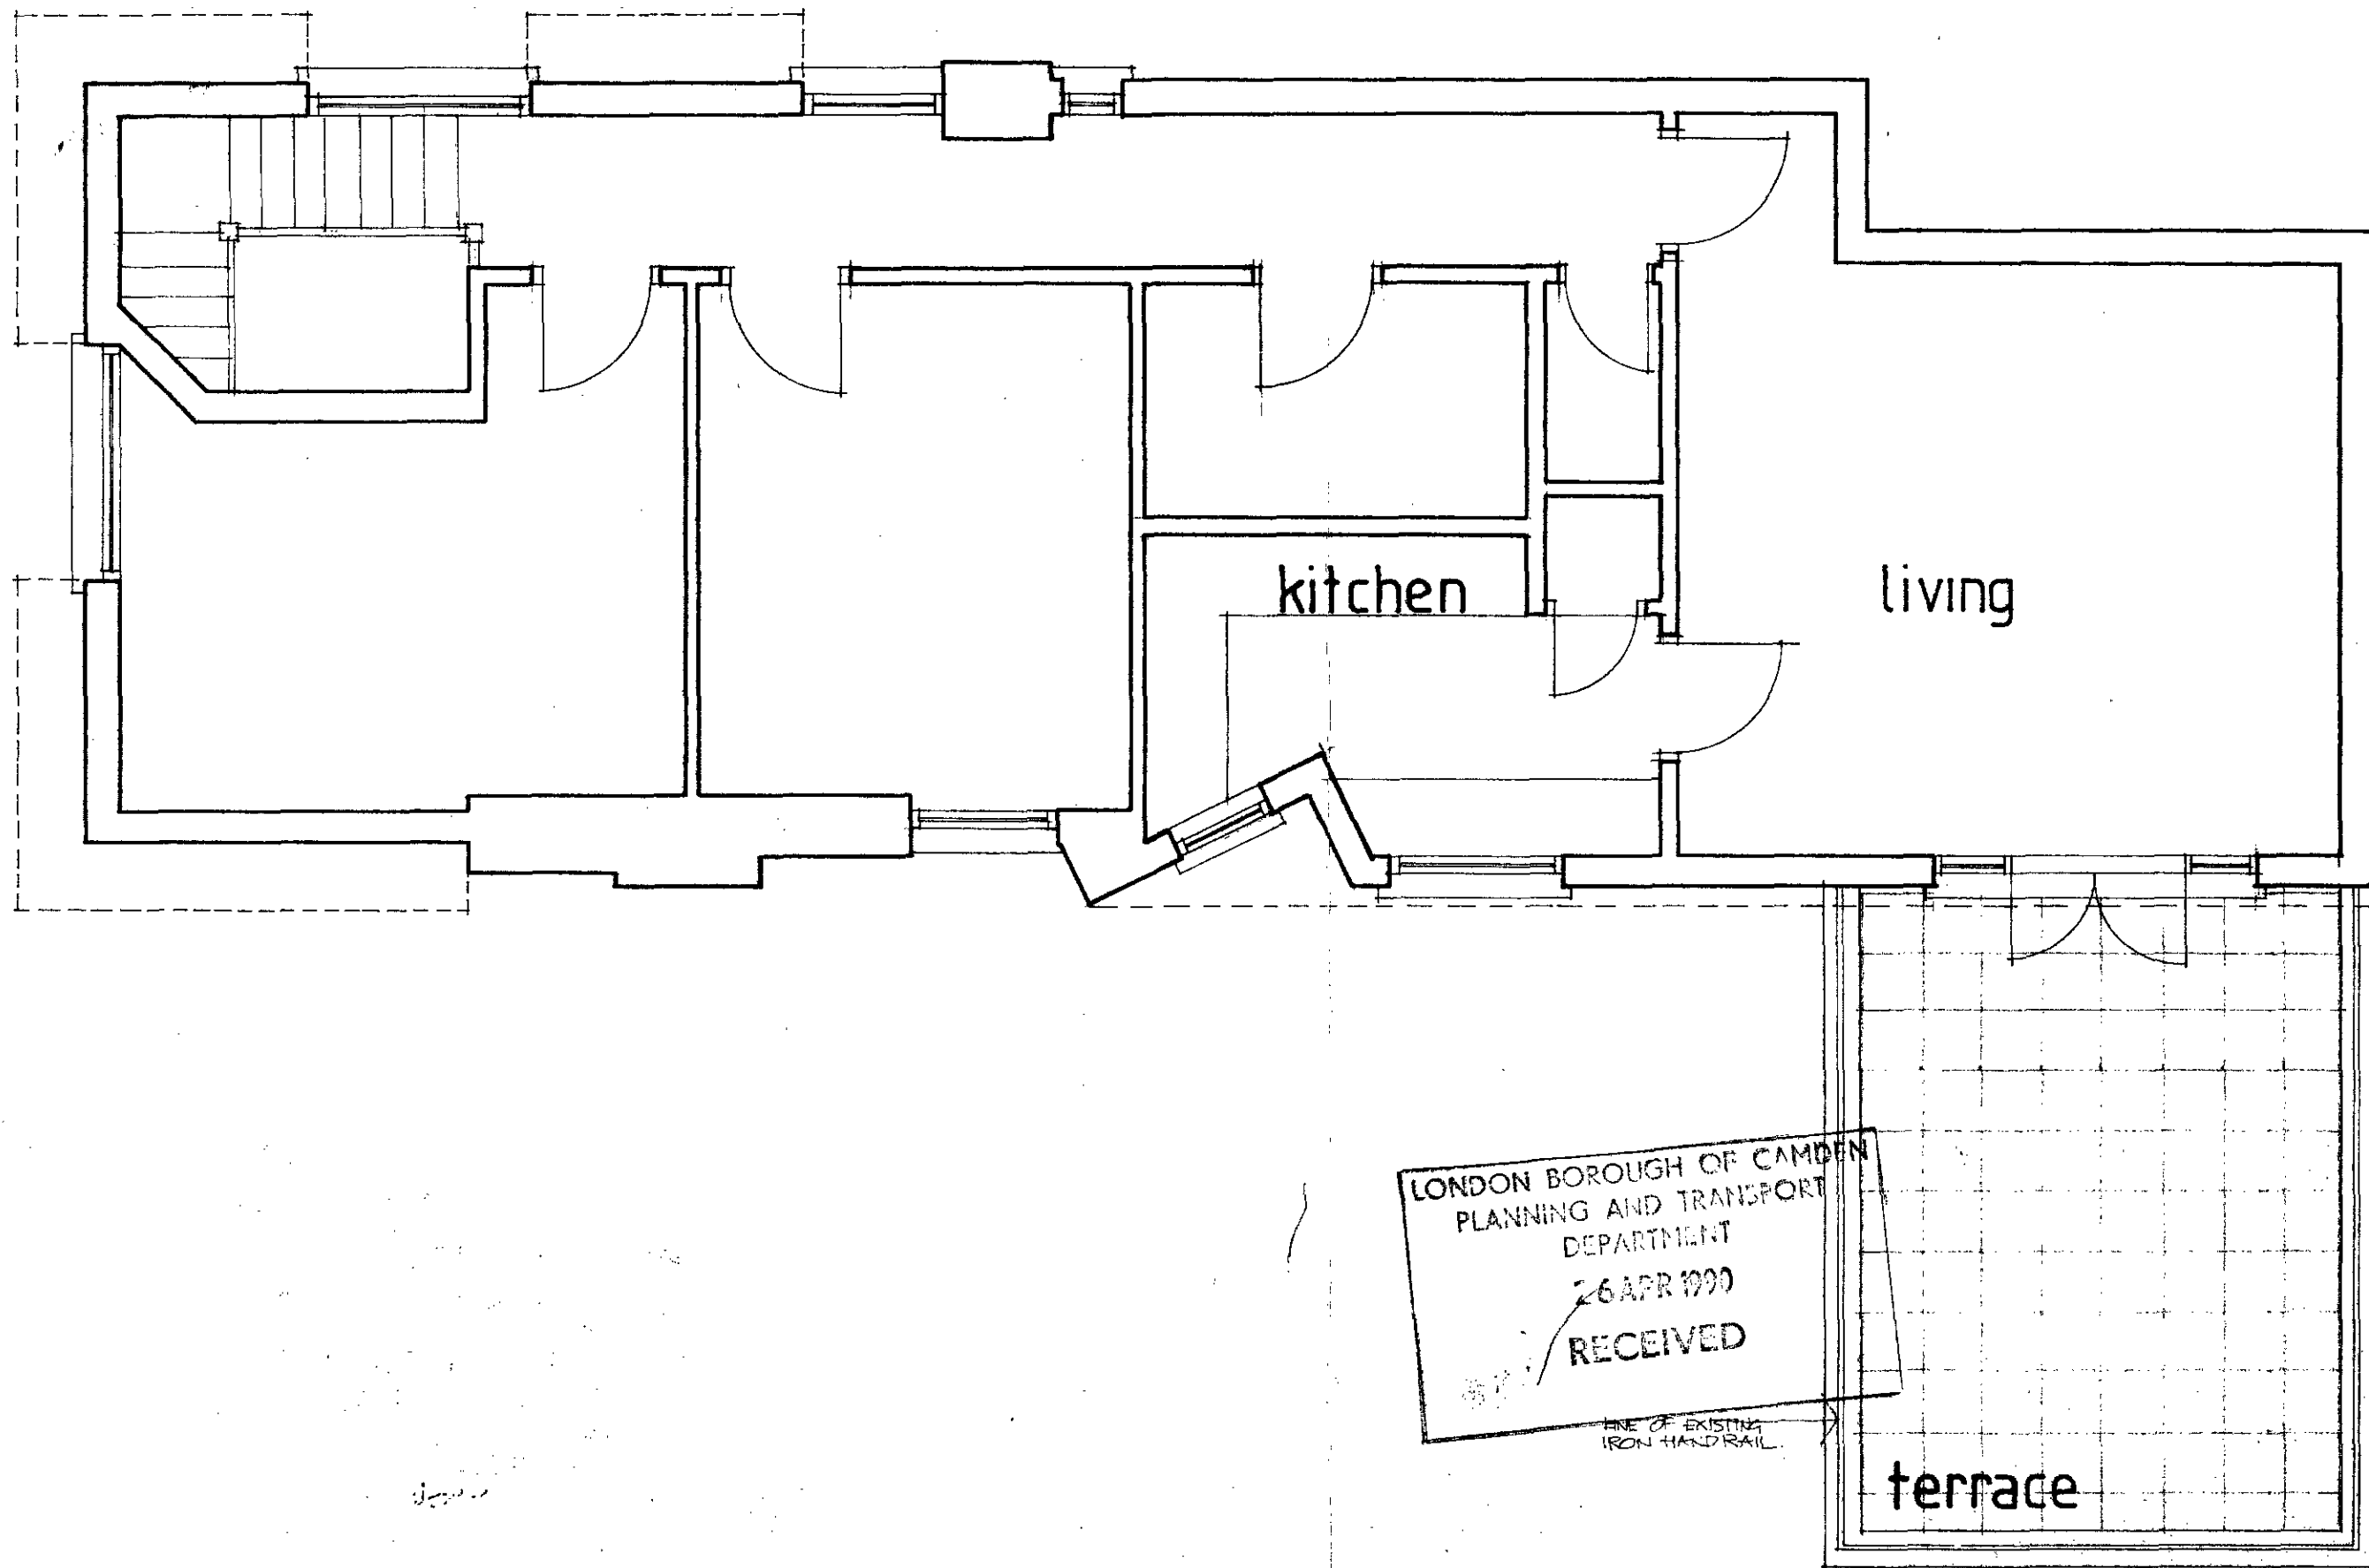

LONDON BOROUGH OF CAMDEN
PLANNING AND TRANSPORT
DEPARTMENT
26 APR 1990
RECEIVED

LINE OF EXISTING
IRON HANDRAIL

terrace

job
FLAT 5, FITZROY LODGE,
THE GROVE, LONDON, N6.

existing plan

for
MS. T. STYLER

date 01/89 scale number
drawn 1:50 533 / 01
checked by

100 Swain's Lane Highgate London N6 9PL

telephone: 01-348 4254

also at: Taunton Somerset

Architects Designers Planning Consultants

TP 9 003210
TP 9 003211

**Ray Fauden
Associates**



job
FLAT 5, FITZROY LODGE,
THE GROVE, LONDON, N6.

existing rear elevation

100 Greville's Lane Highgate London N6 6PL

for
MS. T. STYLER

date oct 89 scale number
drawn 1:50 533 / 02
by


telephone: 01-248 4254

also at: Tipton Somerset

Architects, Engineers, Planning Consultants

TP9003210
TP9003

**Hayward
Associates**

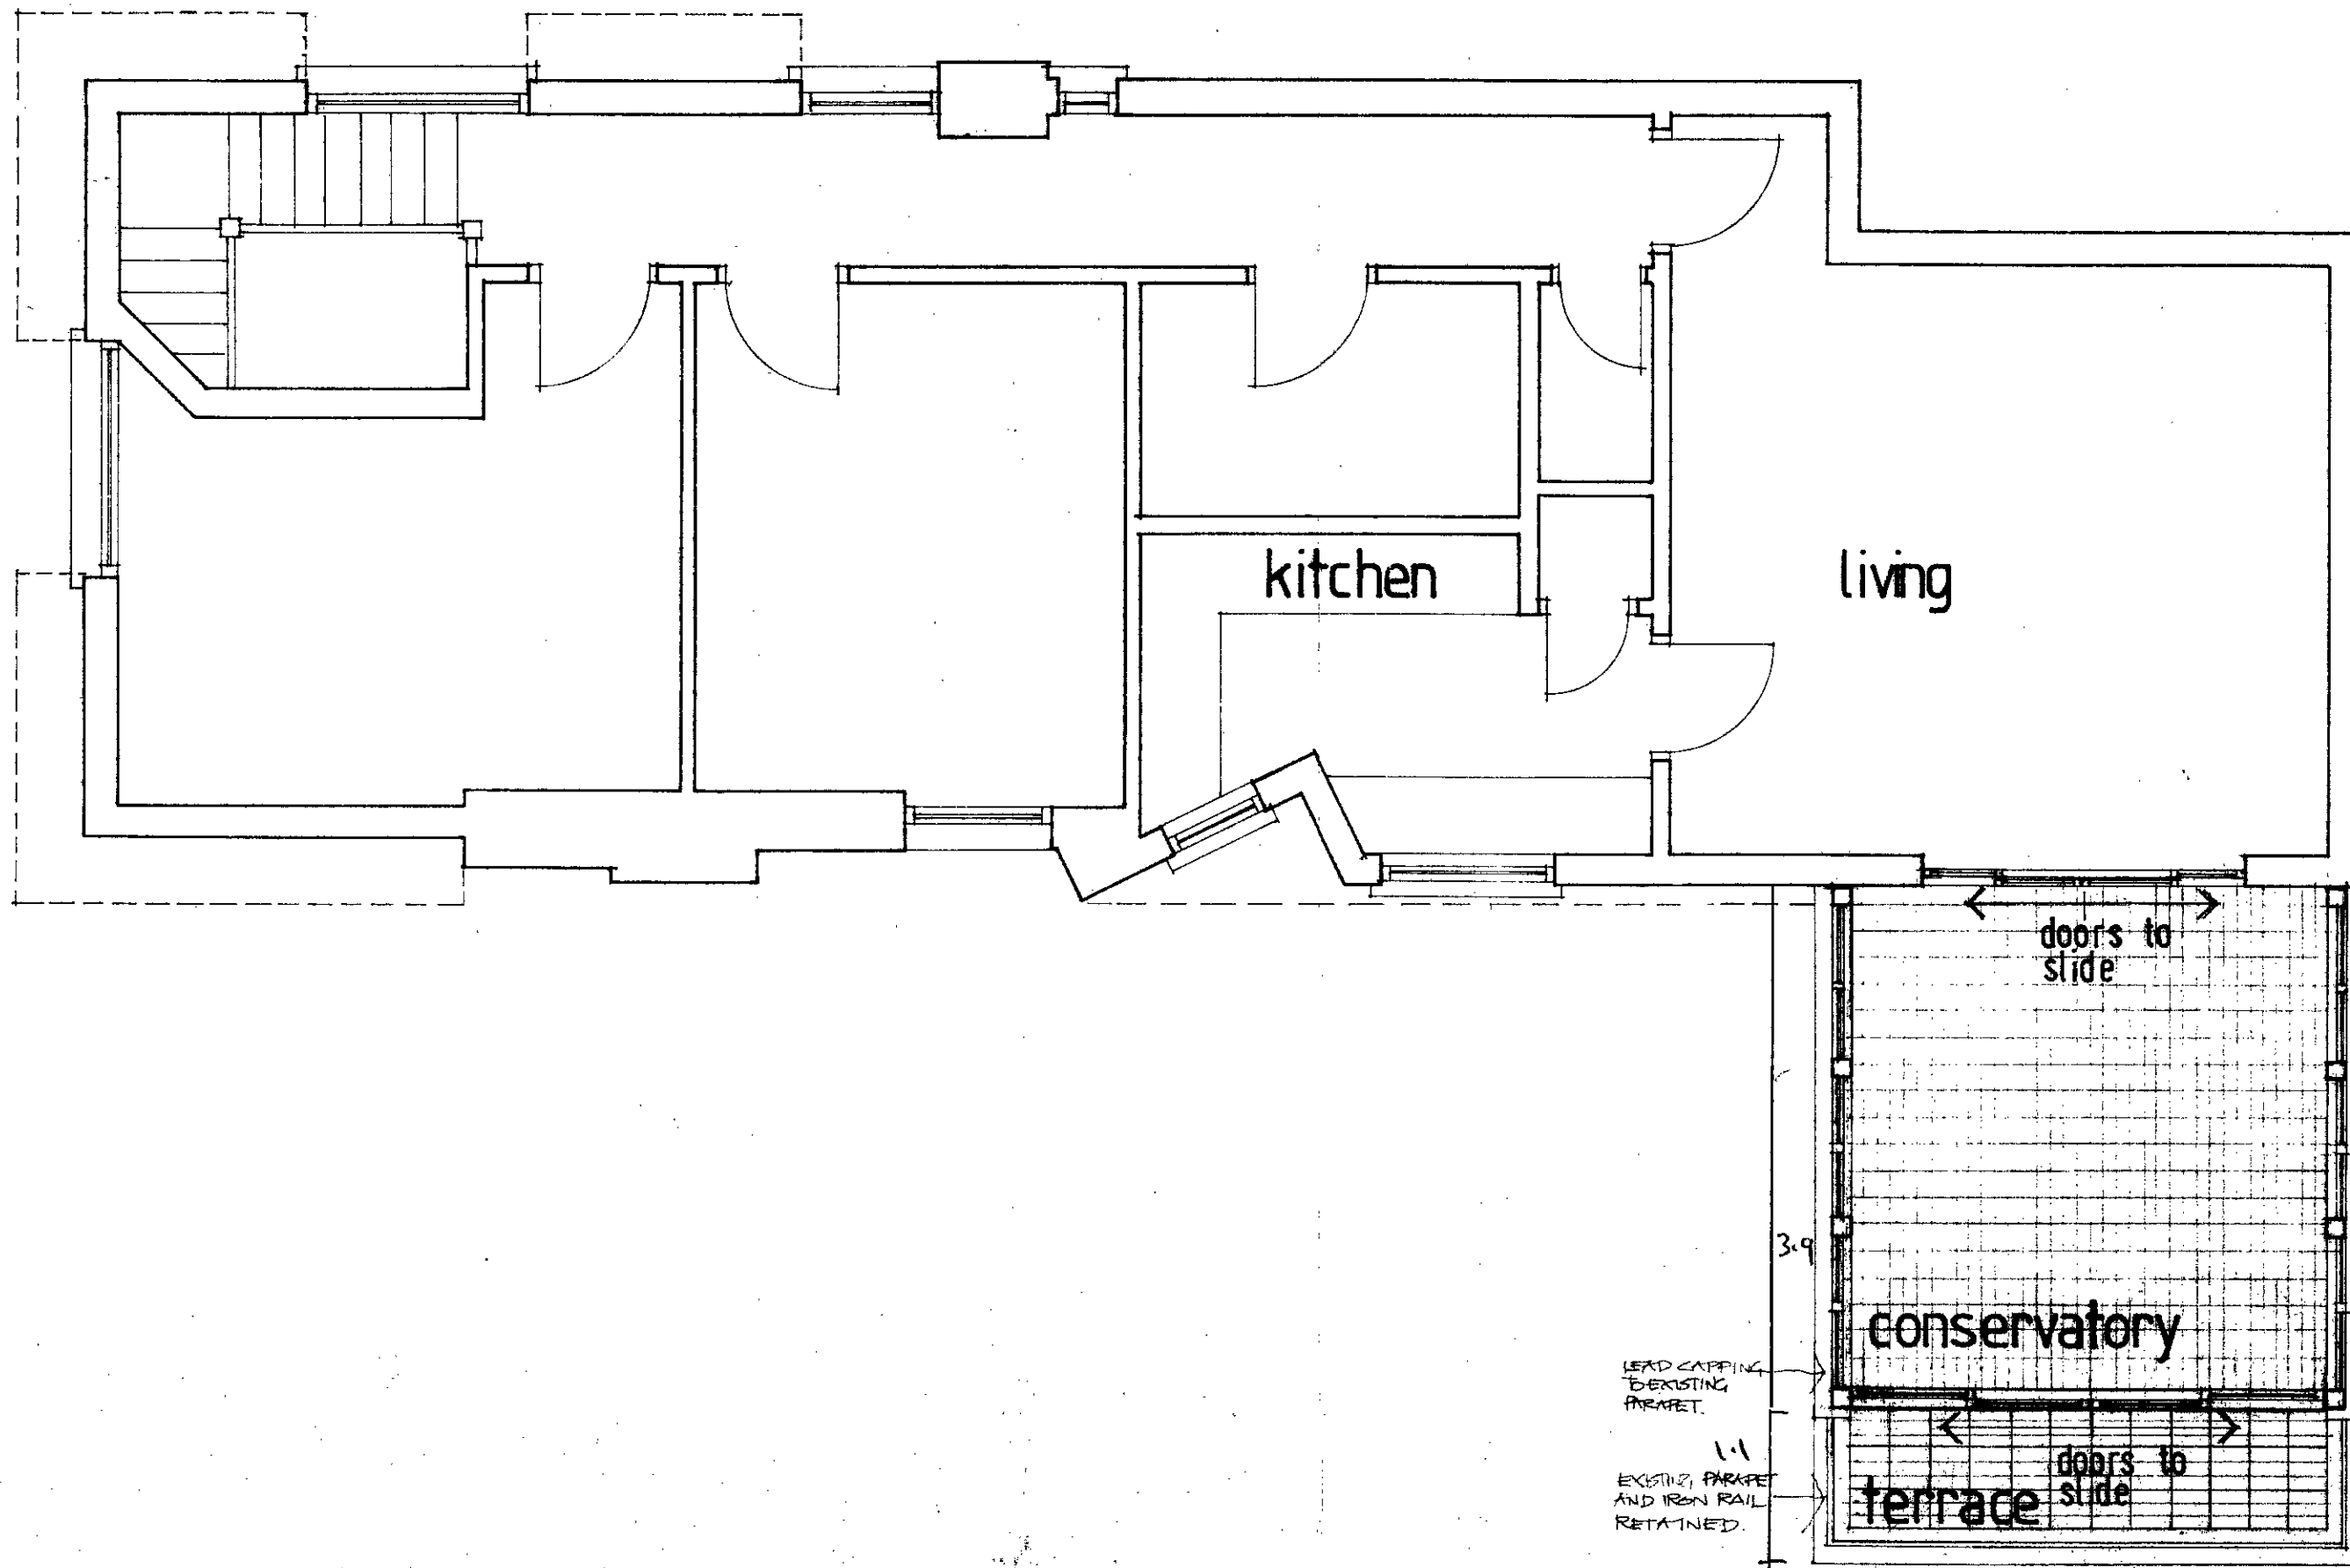

job
 FLAT 5, FITZROY LODGE,
 THE GROVE, LONDON, N6.

proposed plan

for
 MS. T. STYLER.

date oct 89 scale number
 drawn 1:50 533 / 03
 John

100 Swain's Lane Highgate London N6 6PL


telephone: 01-348 4264

also at: Taunton Somerset

**Ray Kauden
 Associates**


Architects Designers Planning Consultants

TP 9003210
 TP 9003211

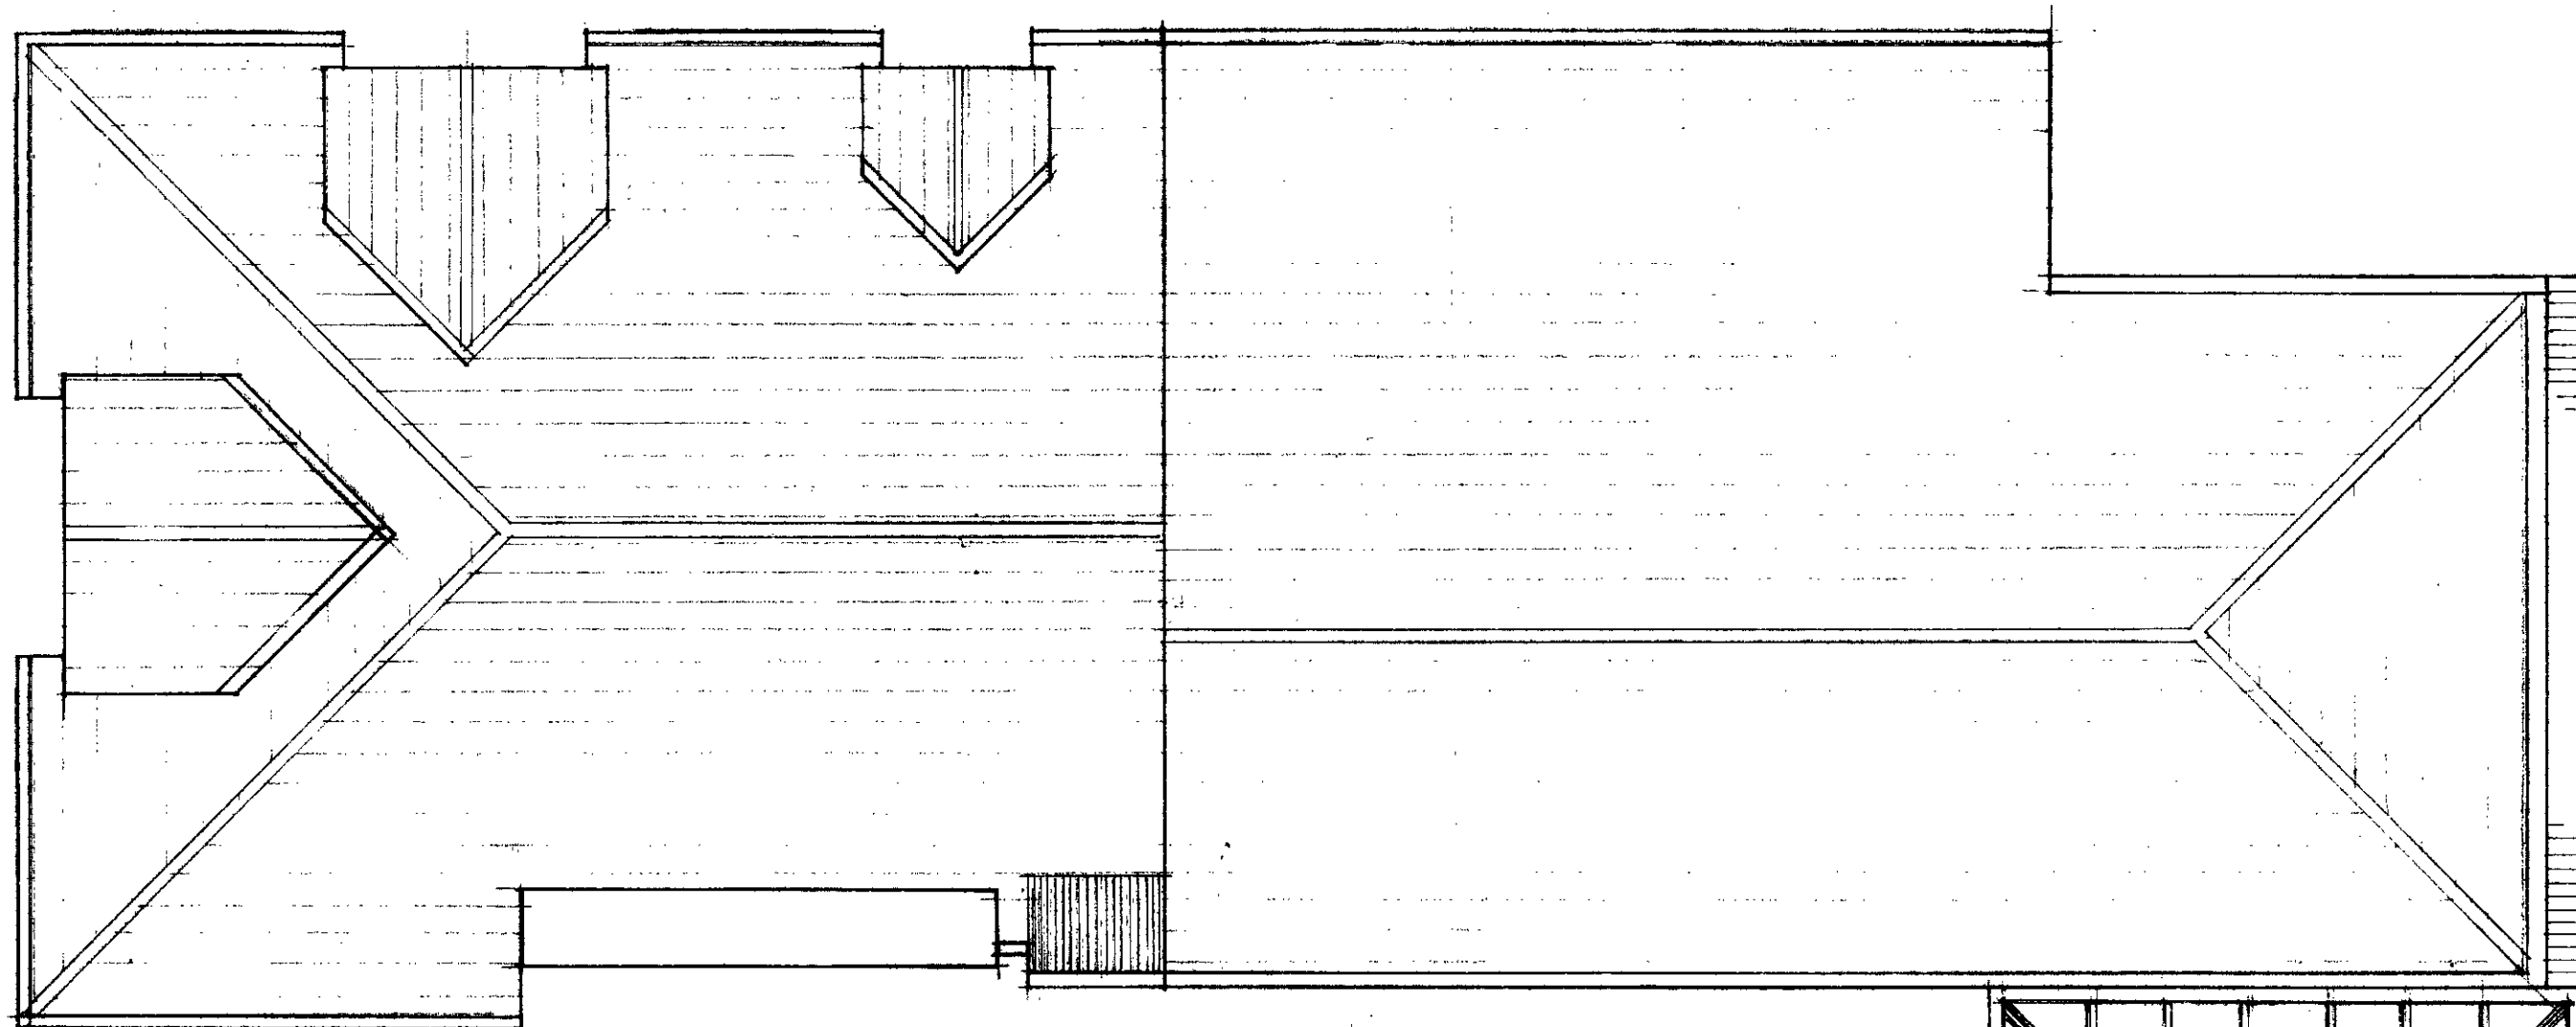

lead capping to softwood
roof glazing bars
clear glass double glazing
o-gee cast iron guttering
to entire conservatory
roof perimeter

existing metal parapet
balustrade to be adapted

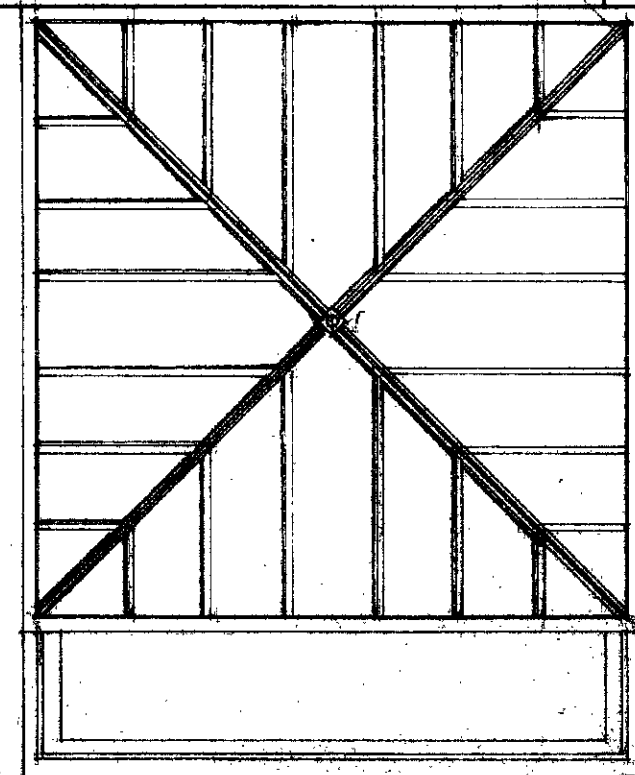

job
FLAT 5, FITZROY LODGE,
THE GROVE, LONDON, N.6.

proposed roof plan

for
MS. T STYLER

date oct 89 scale number
drawn John 1:50
checked Peter

533 / 04

100 Swain's Lane, Highgate, London, N6 6PL

telephone: 01-348 4254

also at: Taunton, Somerset

Architects, Designers, Planning Consultants

TP9003210

TP9003211

**Ray Hadden
Associates**



TP9003210

TP9003211

job
FLAT 5, FITZROY LODGE,
THE GROVE, LONDON, N.6.

proposed rear elevation

100 Swain's Lane Highgate London N6 6PL

for
MS. T. STYLER


date oct 89 scale number
drawn John 1:50 533 / 05
checked

telephone: 01-348 4254

also at: Taunton Somerset

**Ray Fauden
Associates**

Architects Designers Planning Consultants

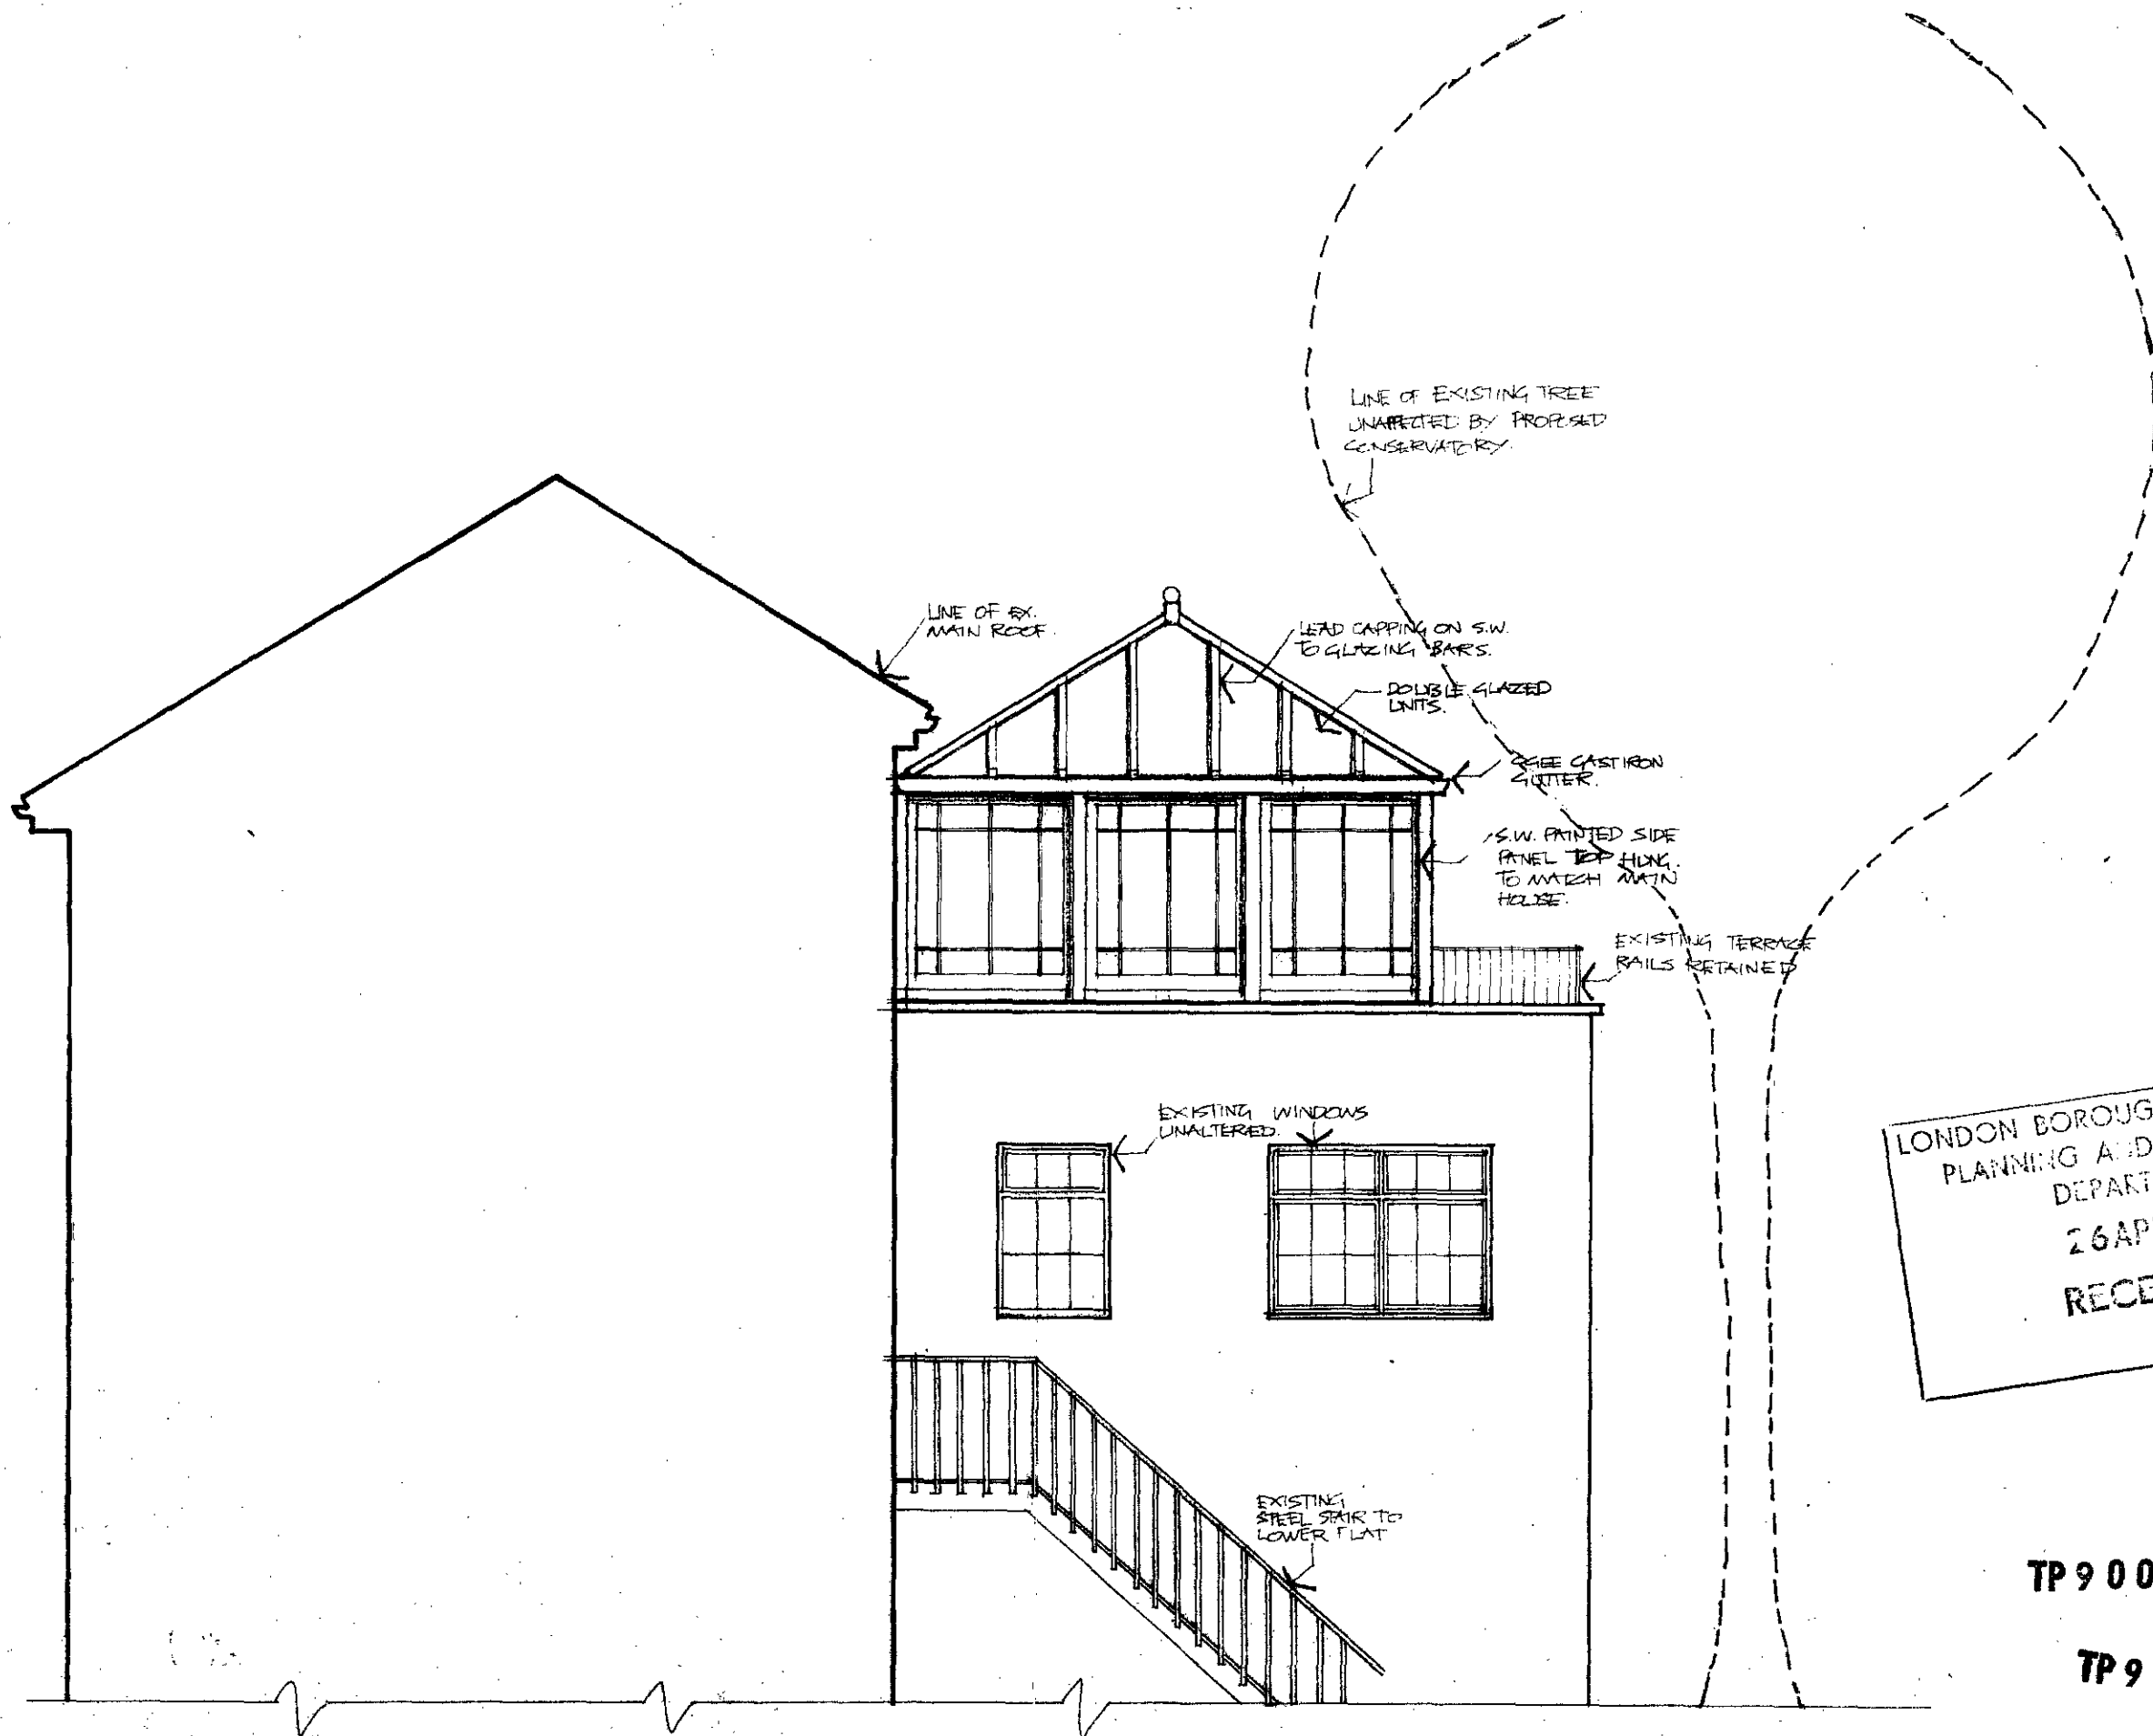

LONDON BOROUGH OF CAMDEN
PLANNING AND TRANSPORT
DEPARTMENT
26 APR 1990
RECEIVED

TP9003210

TP9003211

job
FLAT 5, FITZROY LODGE,
THE GROVE, LONDON, N.6.

for
MS. T. STYLER

proposed flank elevation to
The Grove.

date oct 89 scale number
drawn John 1:50 533 / 06
enter

100 Swain's Lane Highgate London N6 6PL

telephone: 01-348 4264

also at: Taunton Somerset

**Ray Fauden
Associates**

Architects Designers Planning Consultants