

DO NOT SCALE THIS DRAWING USE FIGURED DIMENSIONS

THIS DRAWING IS COPYRIGHT. DO NOT REPRODUCE IT  
WITHOUT WRITTEN PERMISSION

VERIFY ALL DIMENSIONS ON SITE BEFORE COMMENCING  
ANY WORK OR SHOP DRAWINGS

INFORM THE ARCHITECTS BEFORE ANY WORKS STARTS  
IF THIS DRAWING EXCEEDS THE QUANTITIES IN ANY WAY



LONDON BOROUGH OF CAMDEN  
PLANNING AND TRANSPORT  
DEPARTMENT  
14 JUL 1990  
RECEIVED

WELDON WALSH  
CHARTERED ARCHITECTS

TP9003233  
1789070442

BEECHWOOD HOUSE.


LONDON BOROUGH OF CAMDEN  
PLANNING AND TRANSPORT  
DEPARTMENT  
20 JUL 1990  
RECEIVED

LOCATION &  
SITE PLAN.

1:1250.

NOV '89.

89 CR 47 2000A

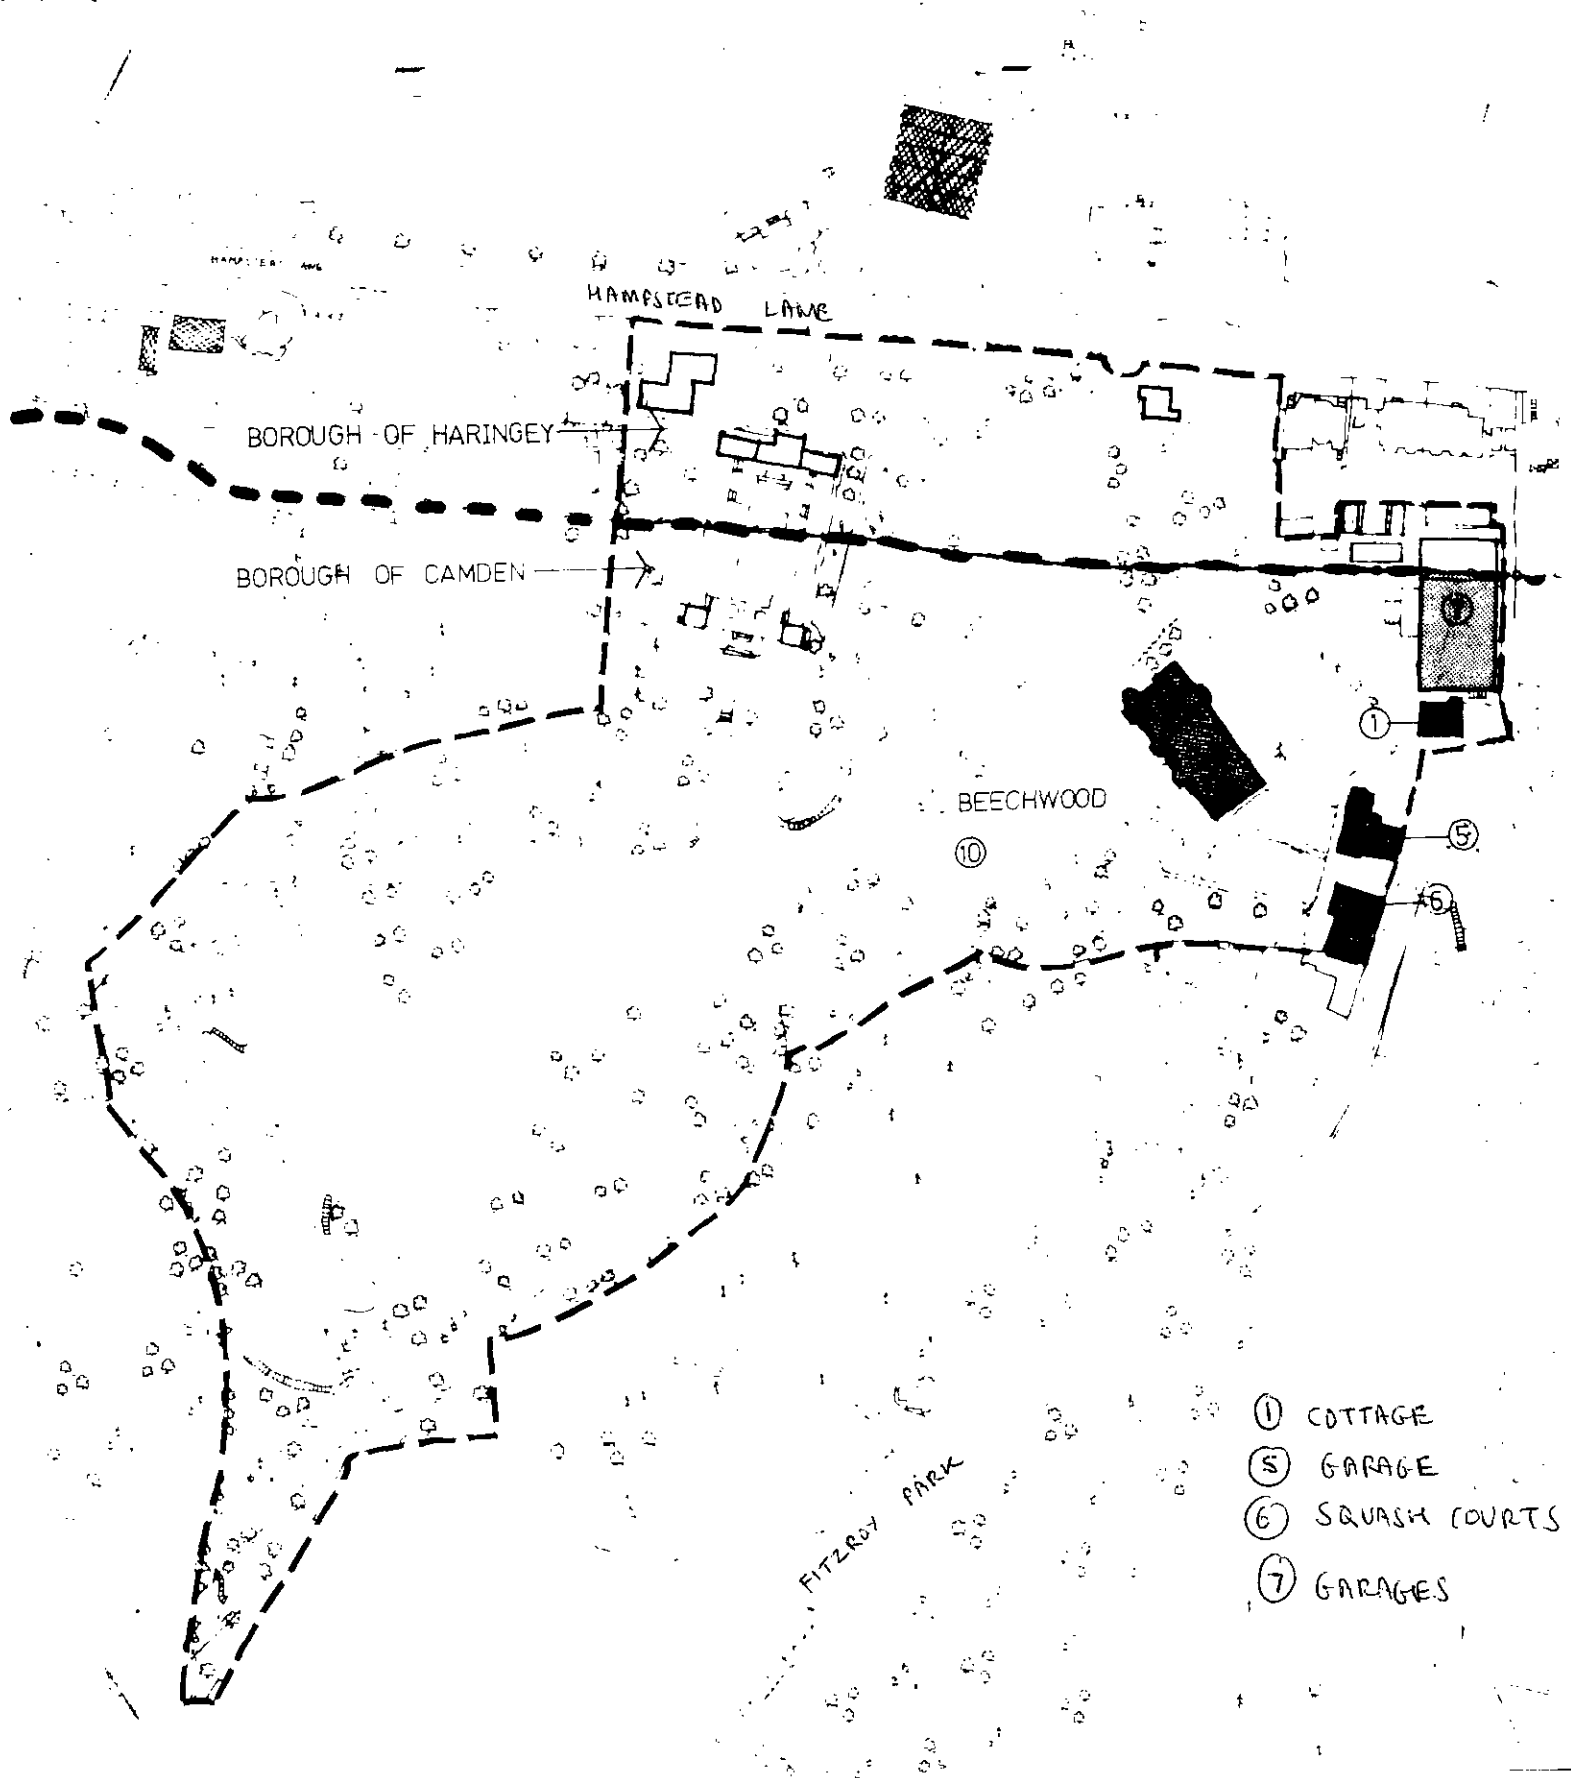

# **London Borough of Camden** **Town and Country Planning Act 1971 (sections 36 & 37)** **APPLICATION DATED .....**

**Premises** BEECHWOOD, HAMPSTEAD LANE, N6  
 Verged RED above

**Scale**



North

© Crown Copyright