


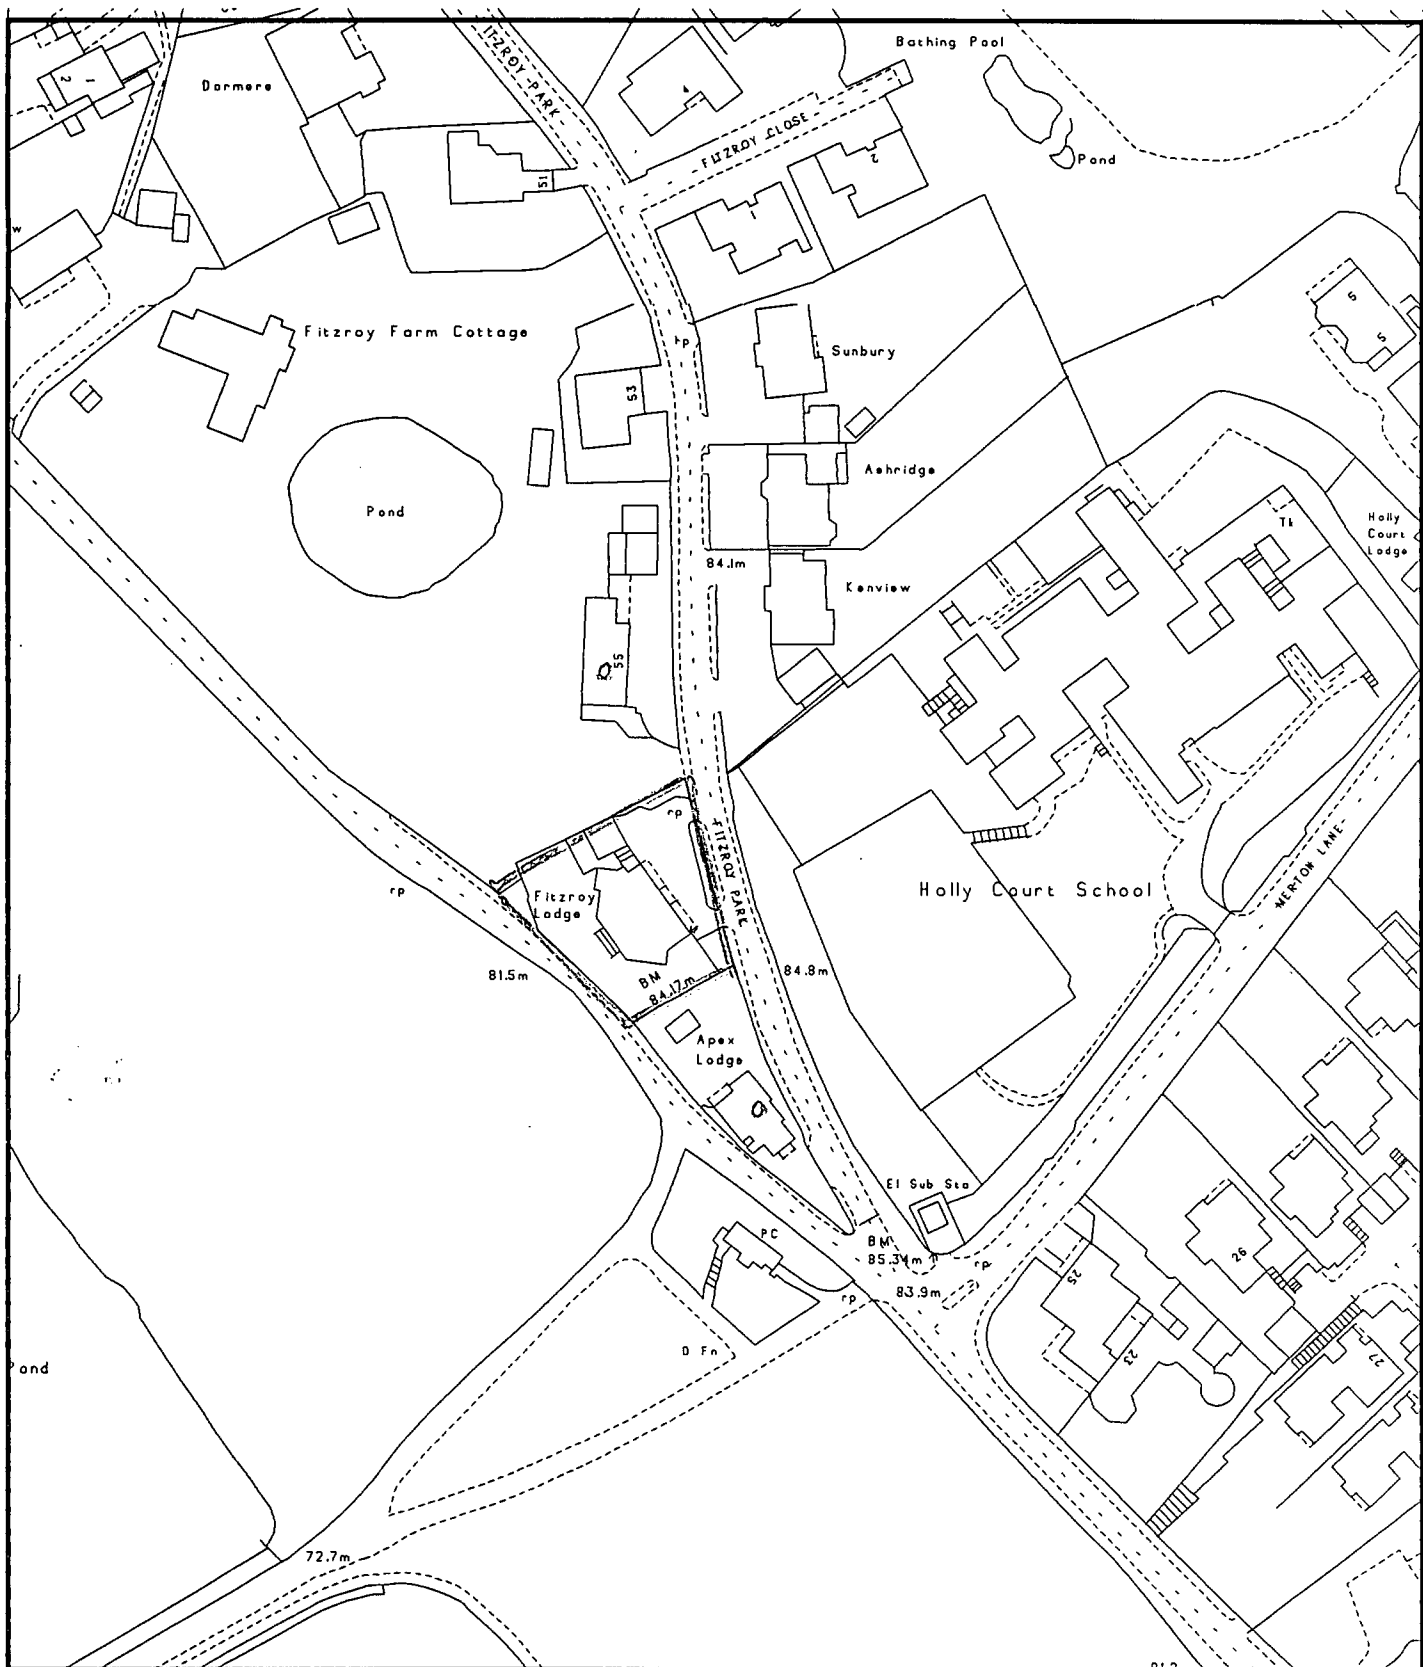

Fitzroy Lodge Fitzroy Park


London Borough of Camden

HB / 9260019

Planning Transport & Employment Service
Town Hall Extension
Argyle Street Entrance
London WC1H 8EQ


 roger
 hawkins

91 High Street
 Totnes - South Devon
 TQ9 5PB
 Telephone 0803 864006
 Fax 08 03 86 42 09

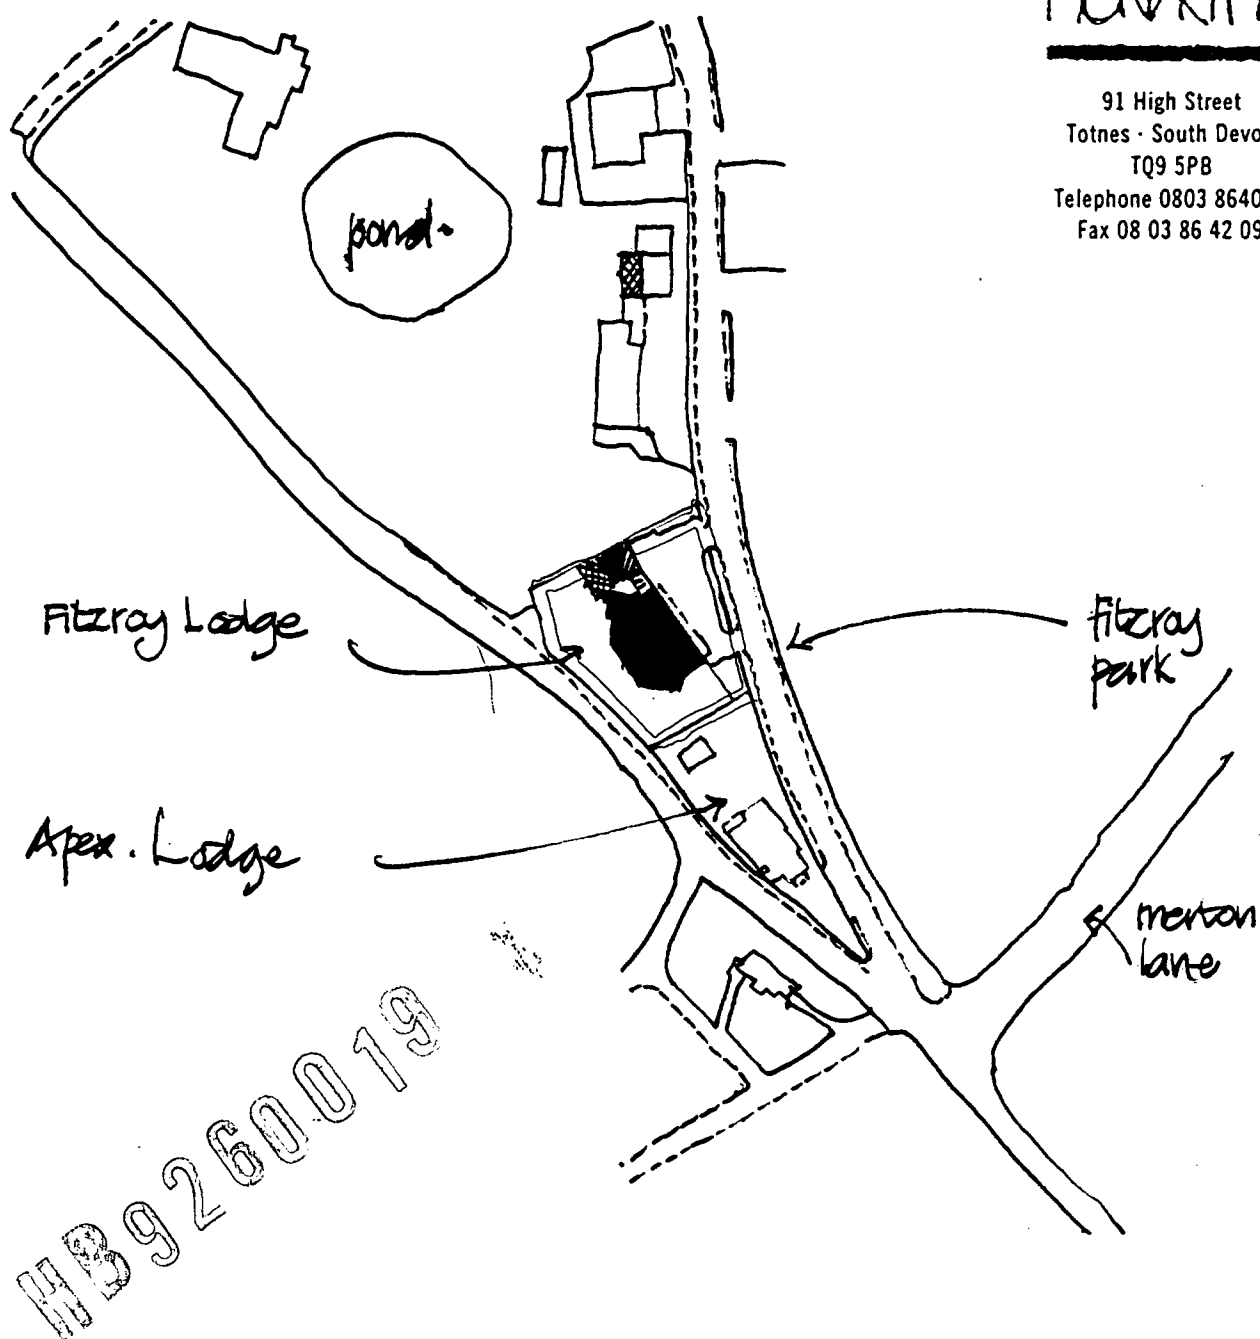

works to
 Fitzroy Lodge
 Fitzroy Park,
 for
 MK&W C. Abrams

scale. 1:1250. OS.TQ.2786NE.