




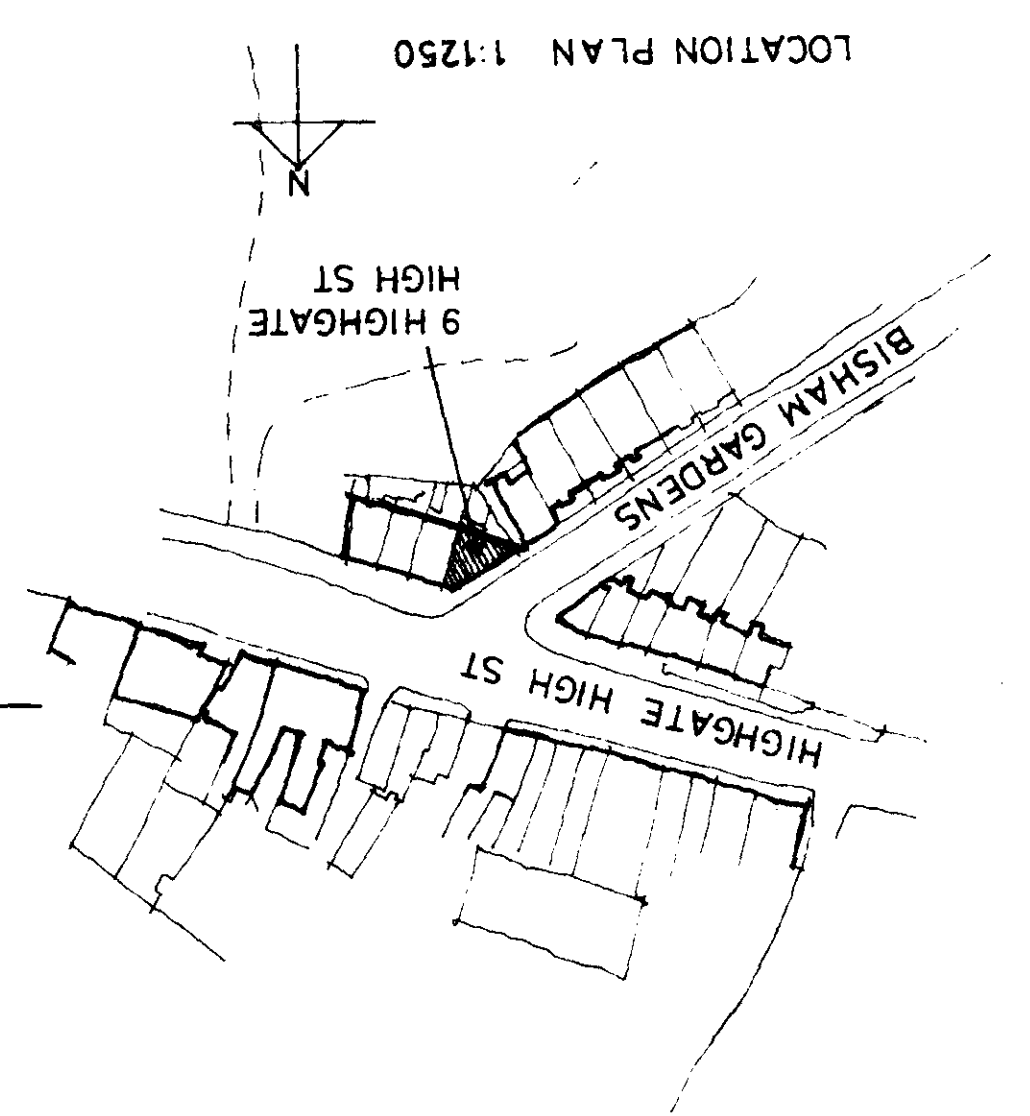


TOP FLOOR PLAN

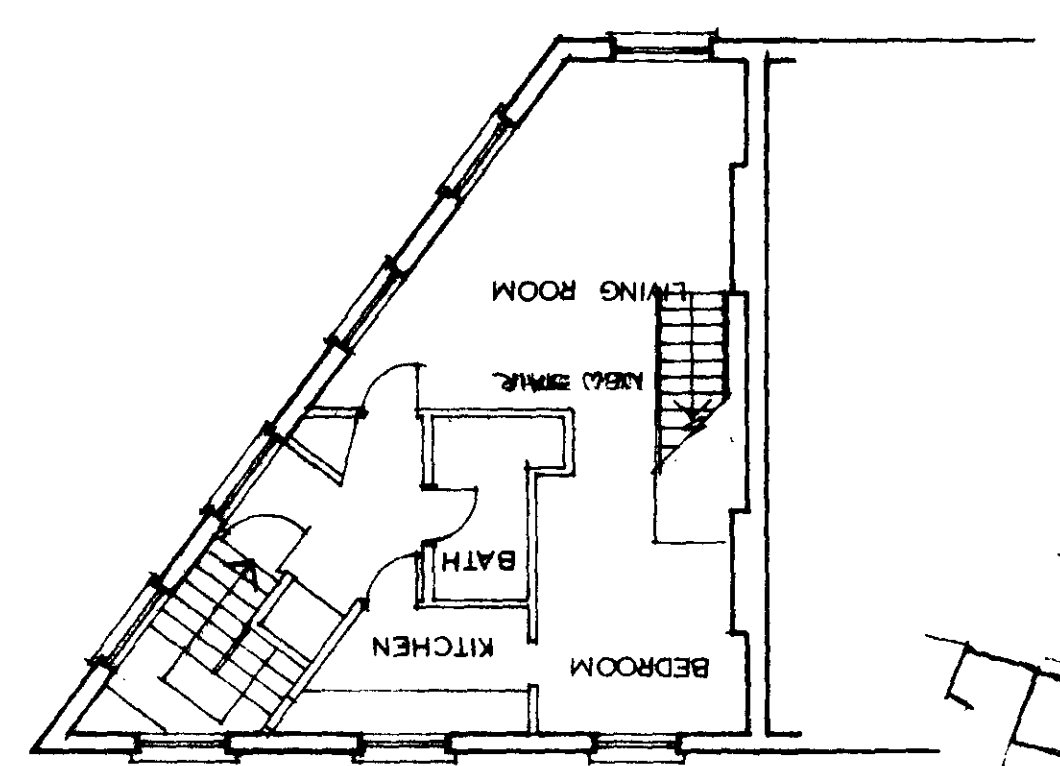


ROOF PLAN

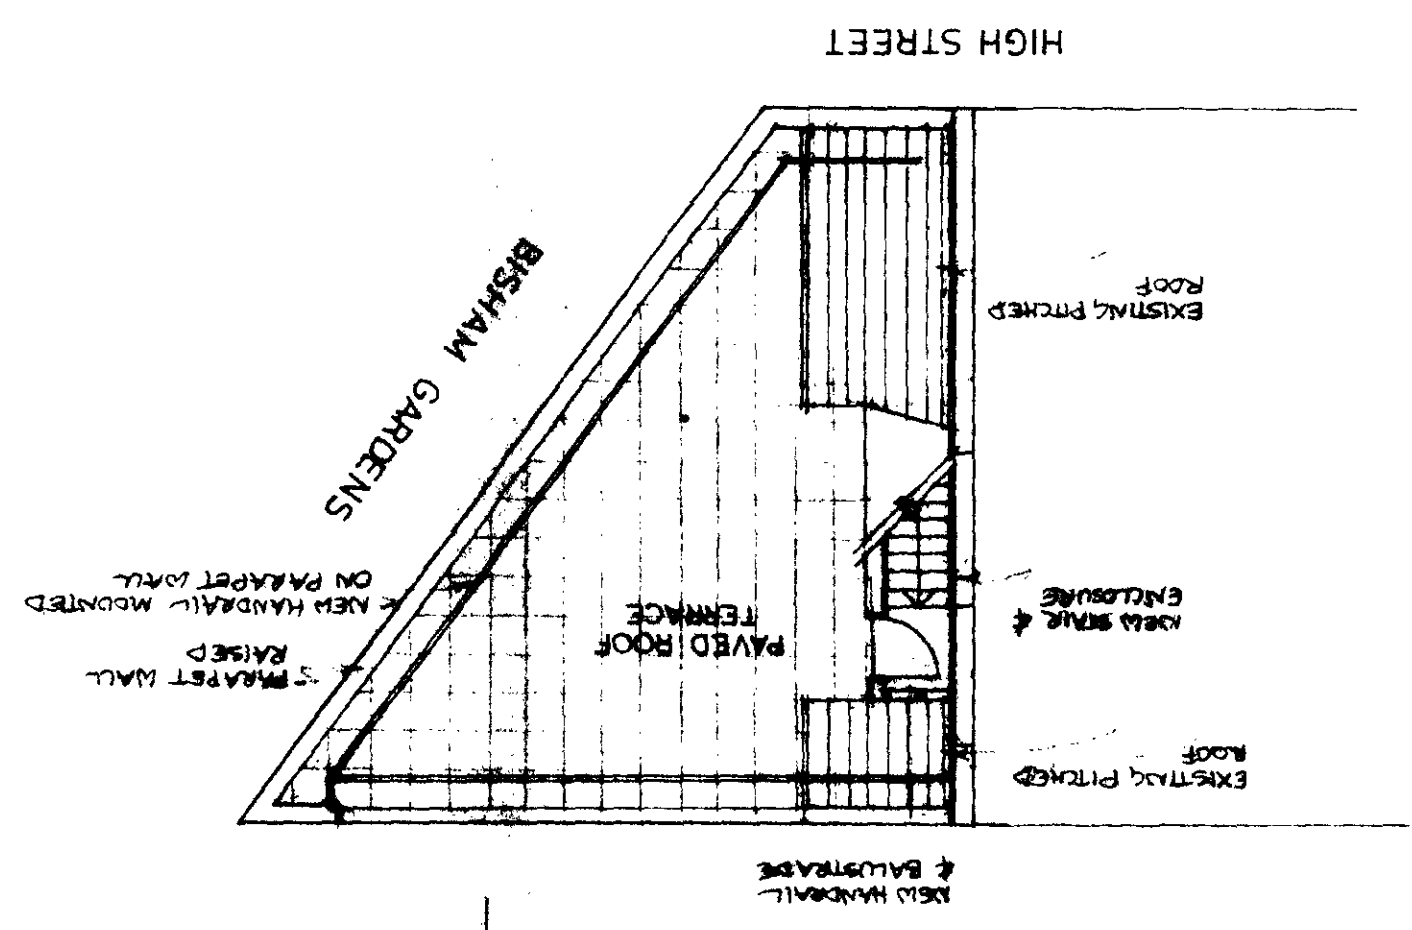


SECTION A

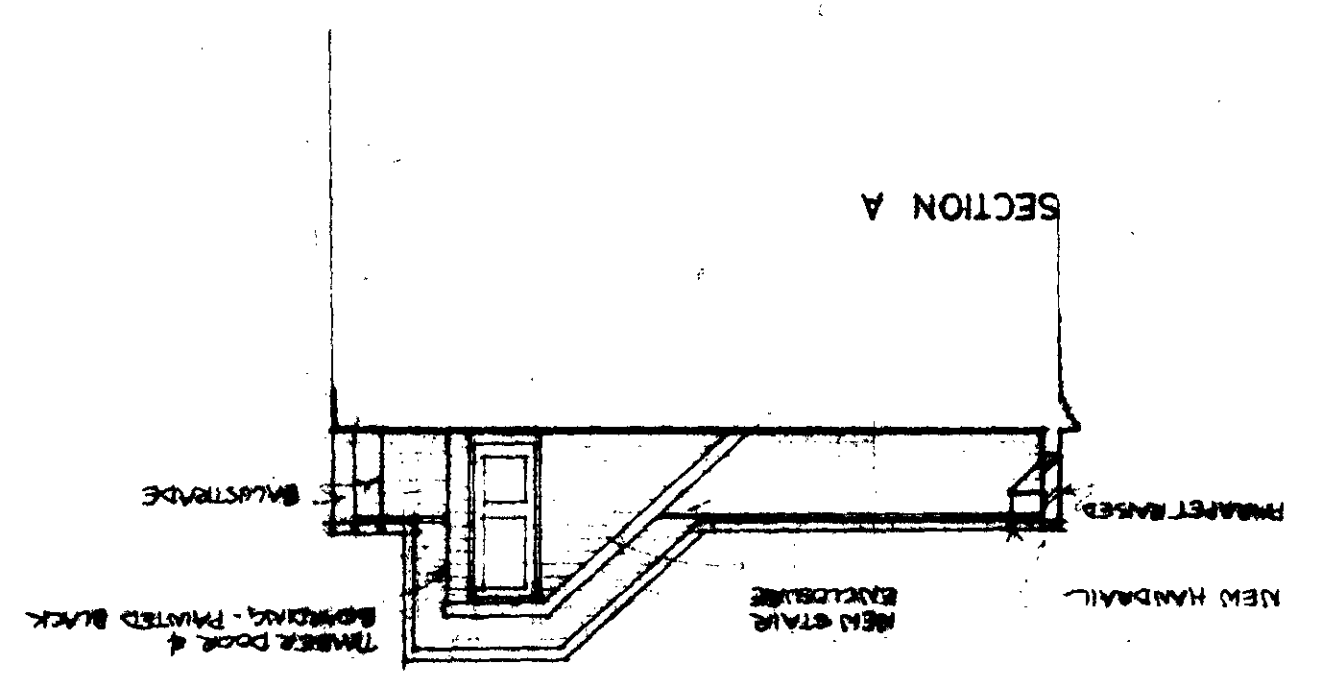


TYPICAL BALUSTRADE DETAIL 1:20

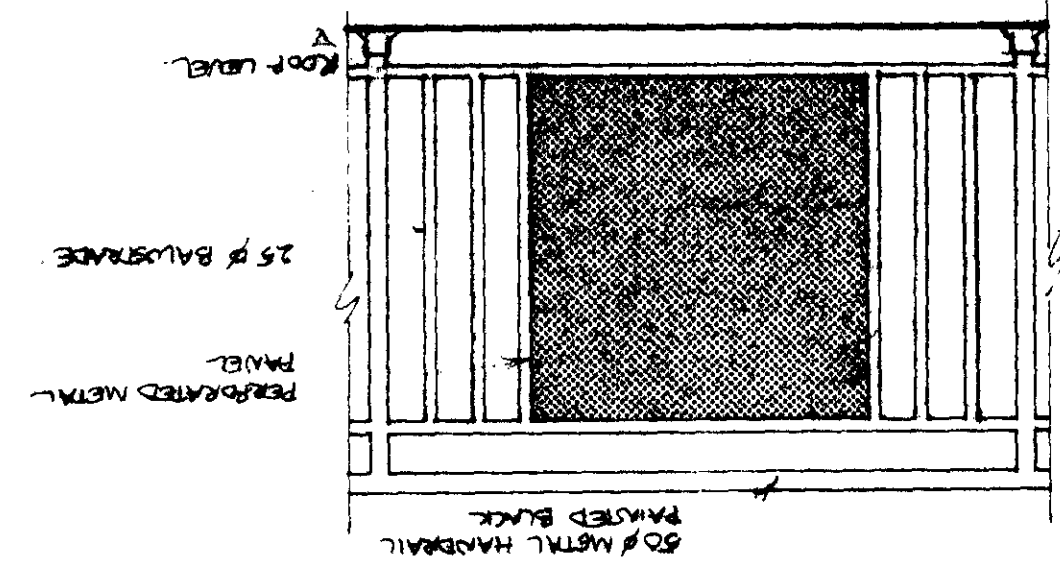


HIGH STREET ELEVATION

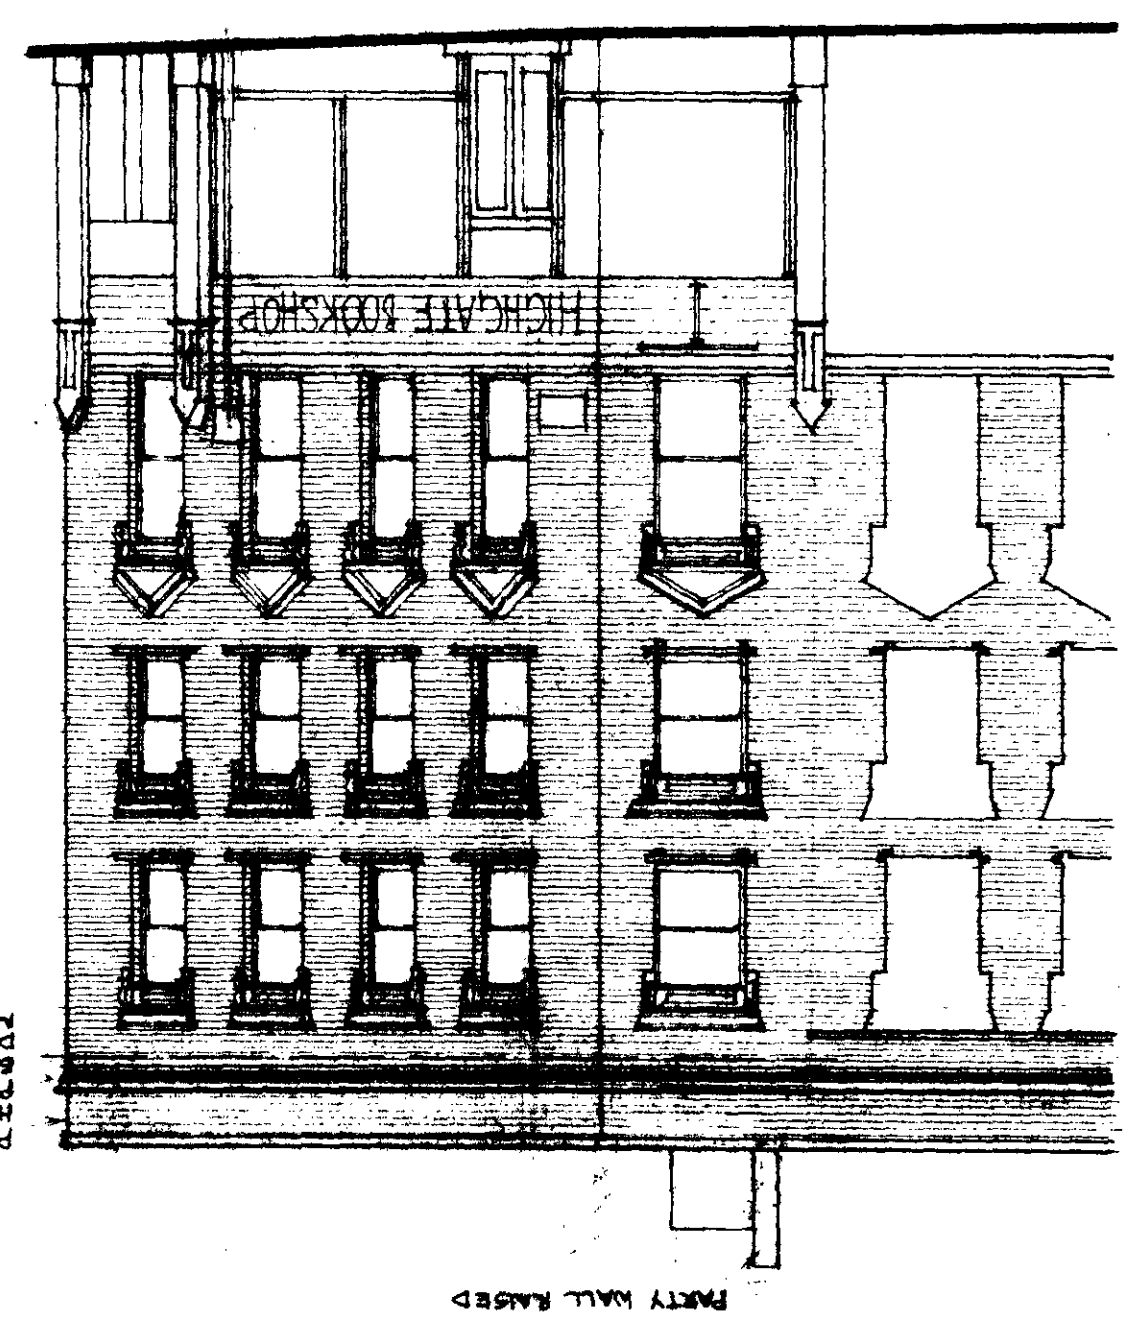


BISHAM GARDENS ELEVATION

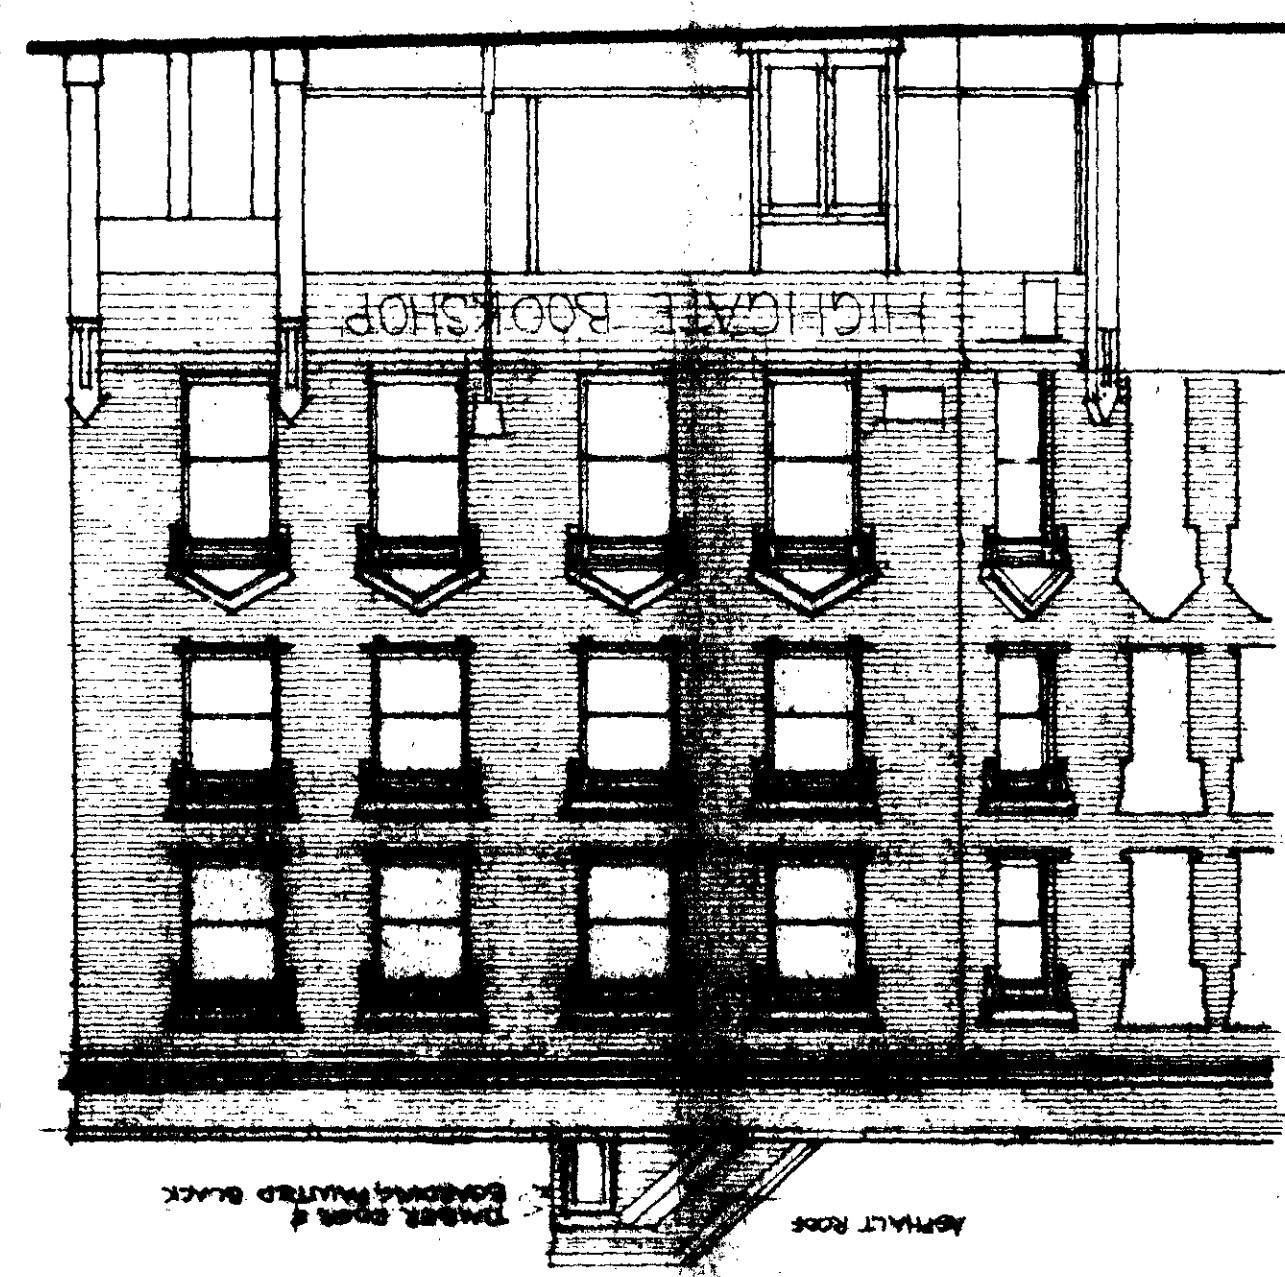


REAR ELEVATION

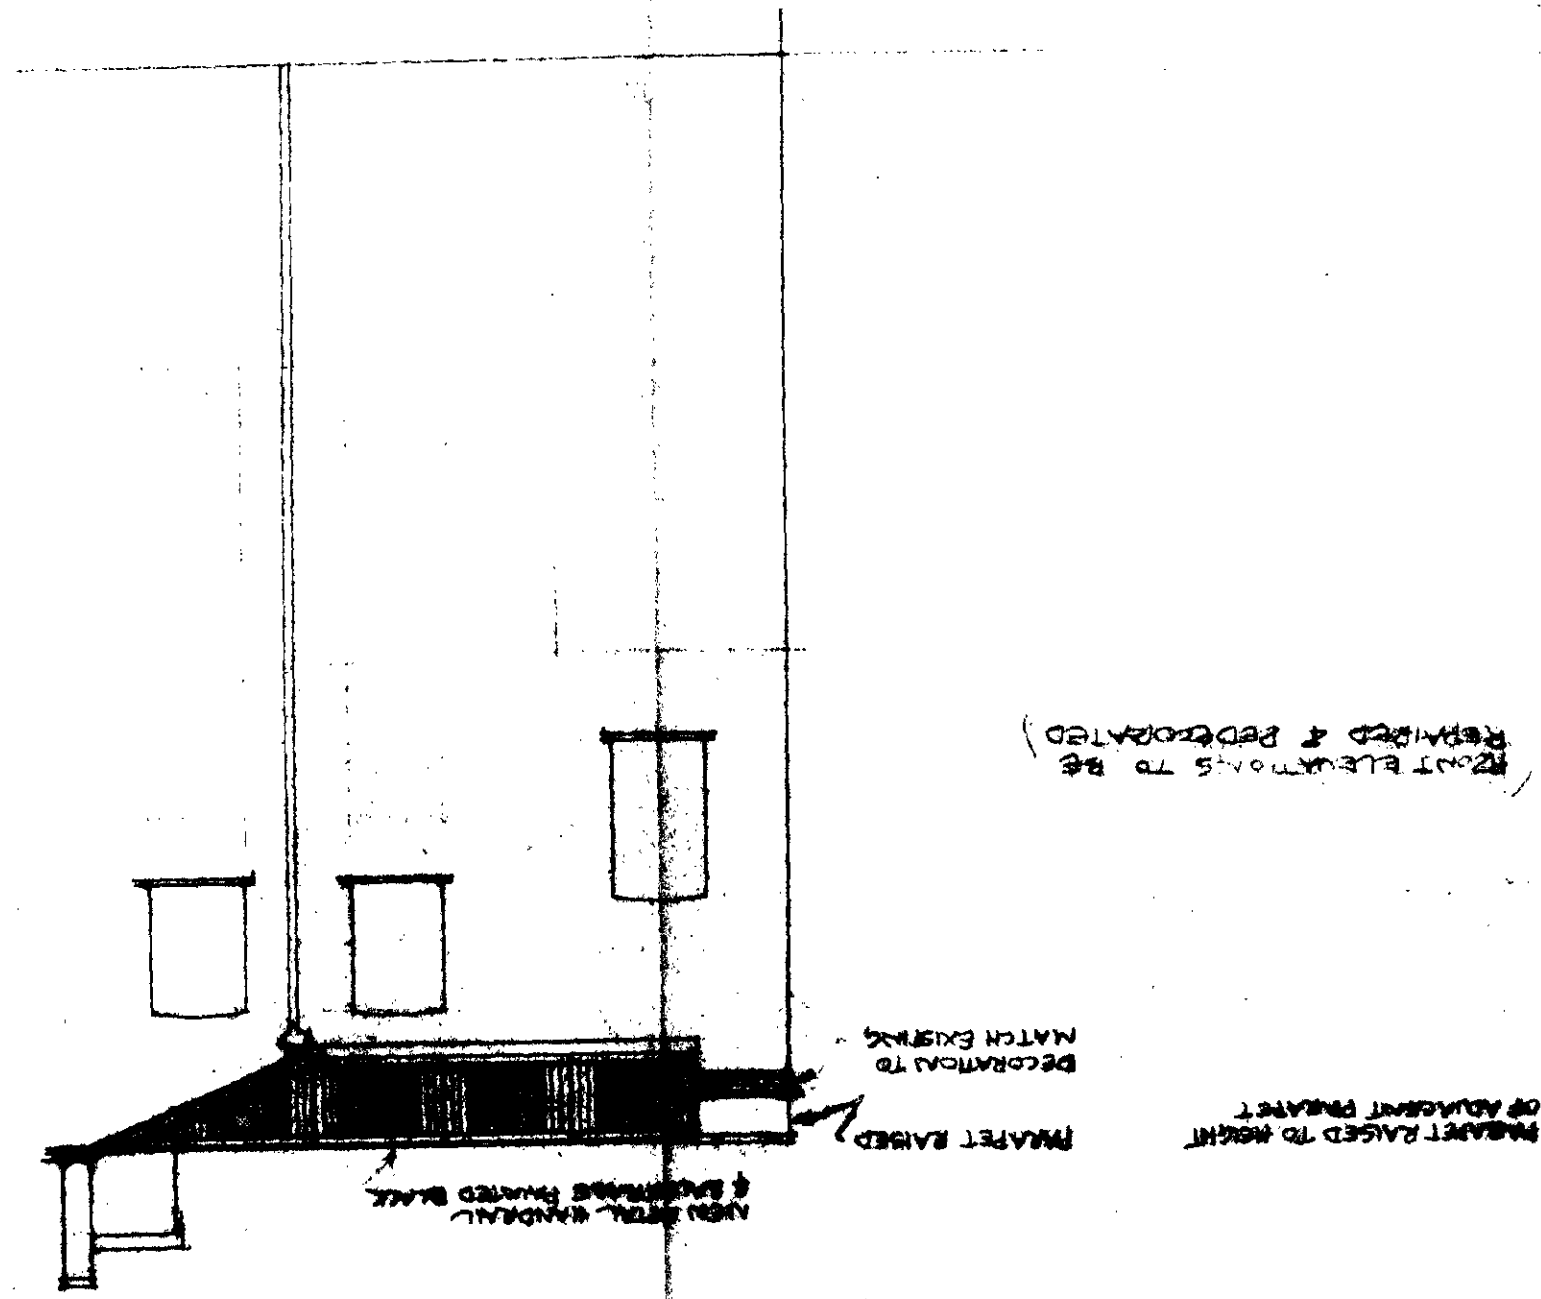


9500845R1
 superseded

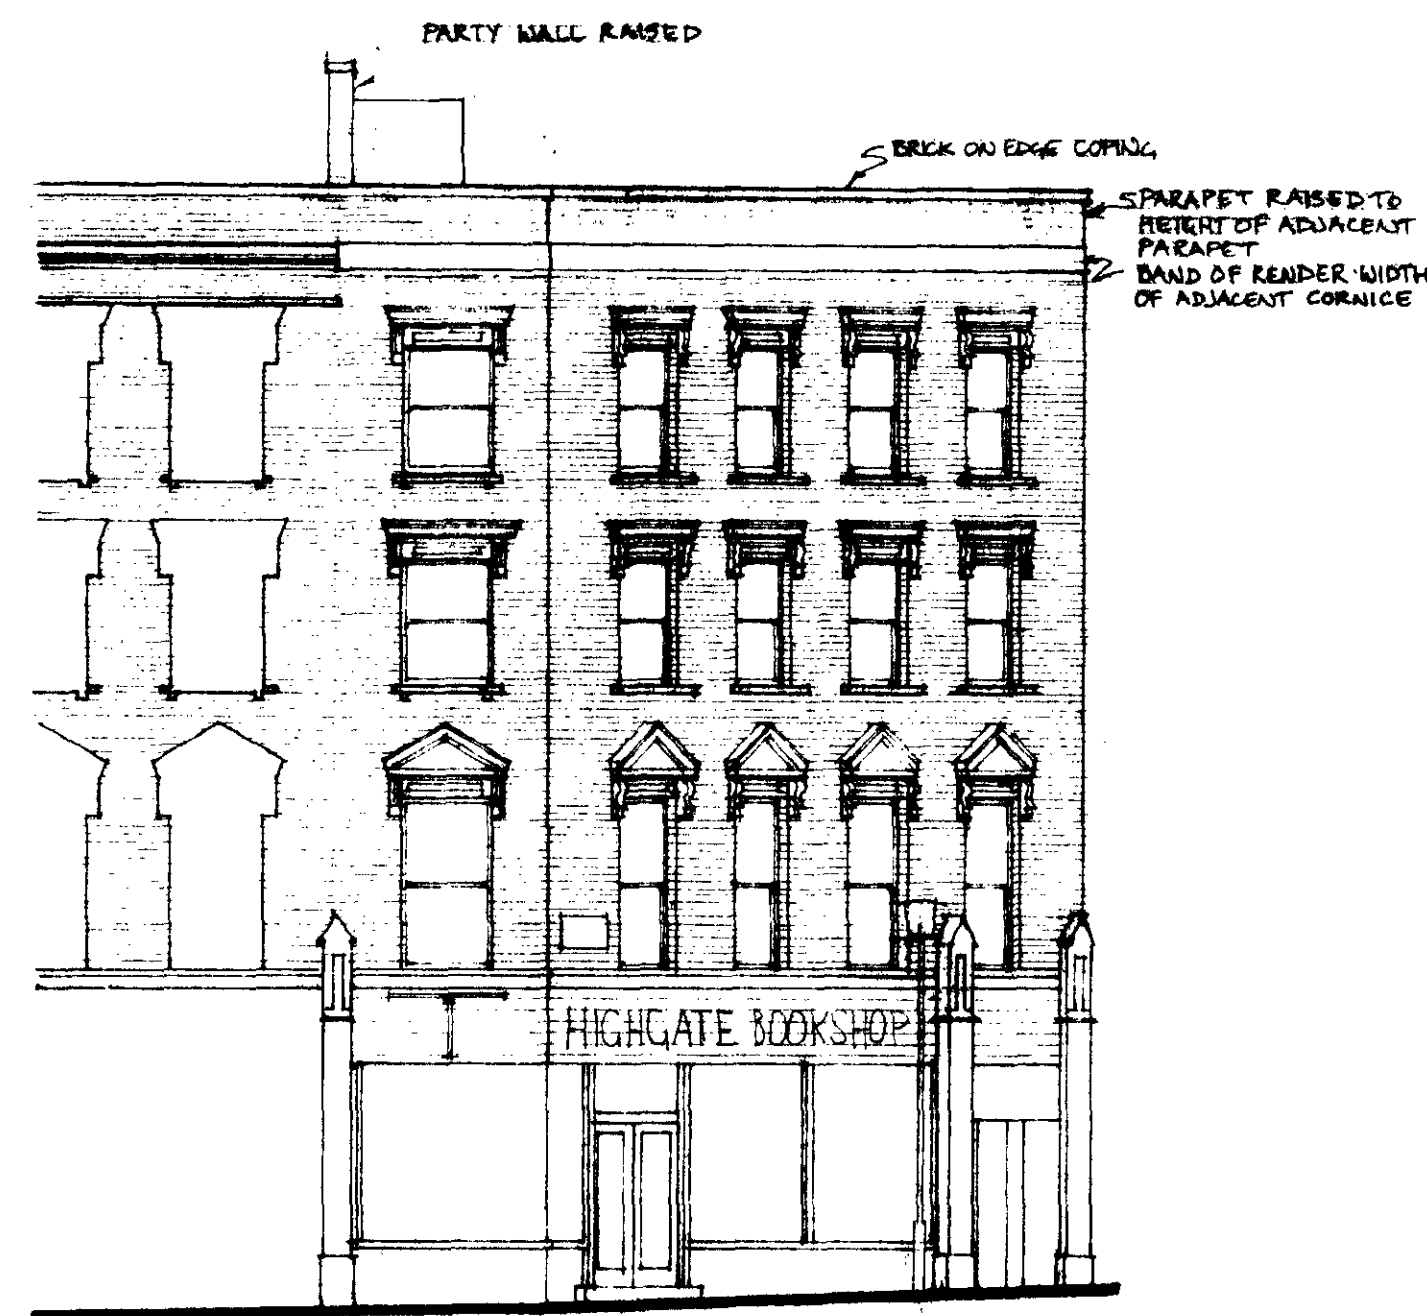


HIGH STREET ELEVATION

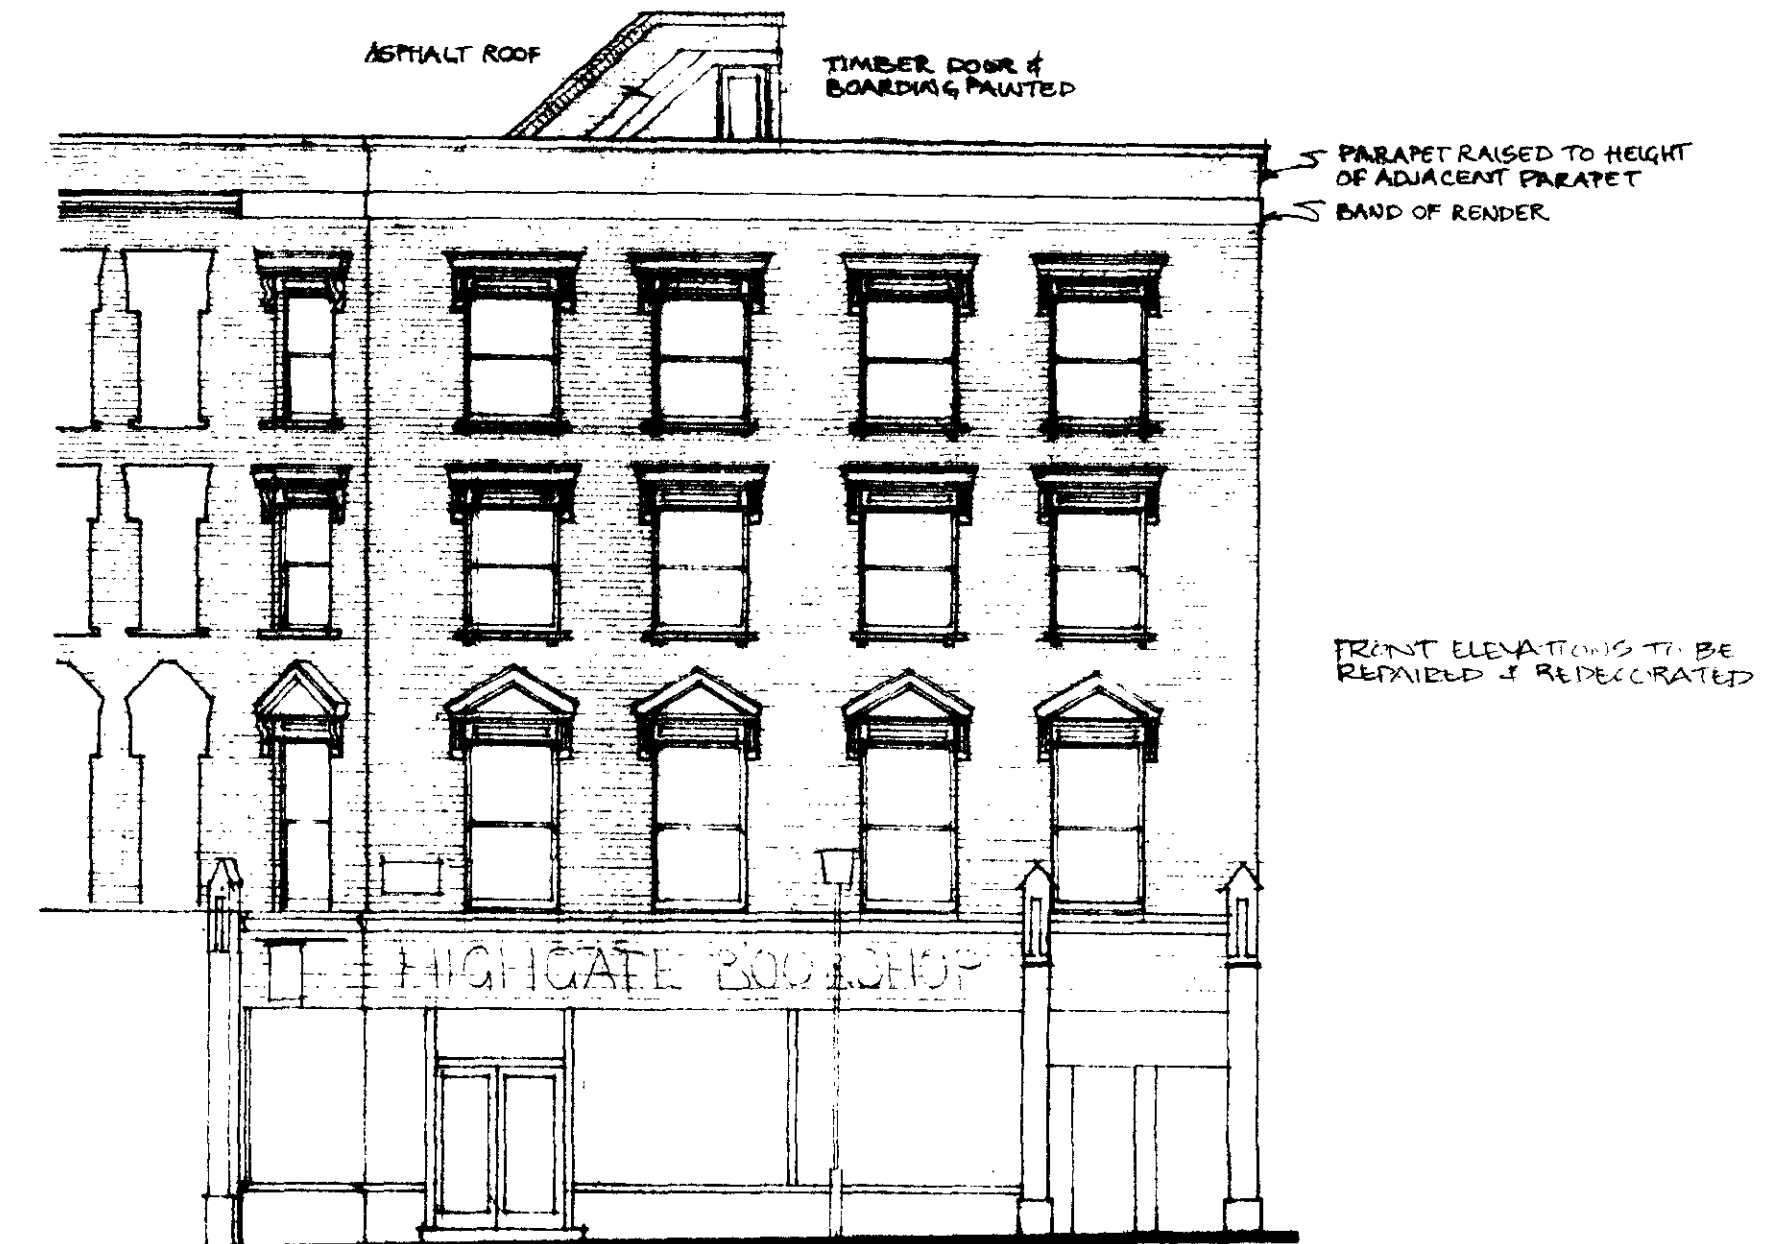


BISHAM GARDENS ELEVATION

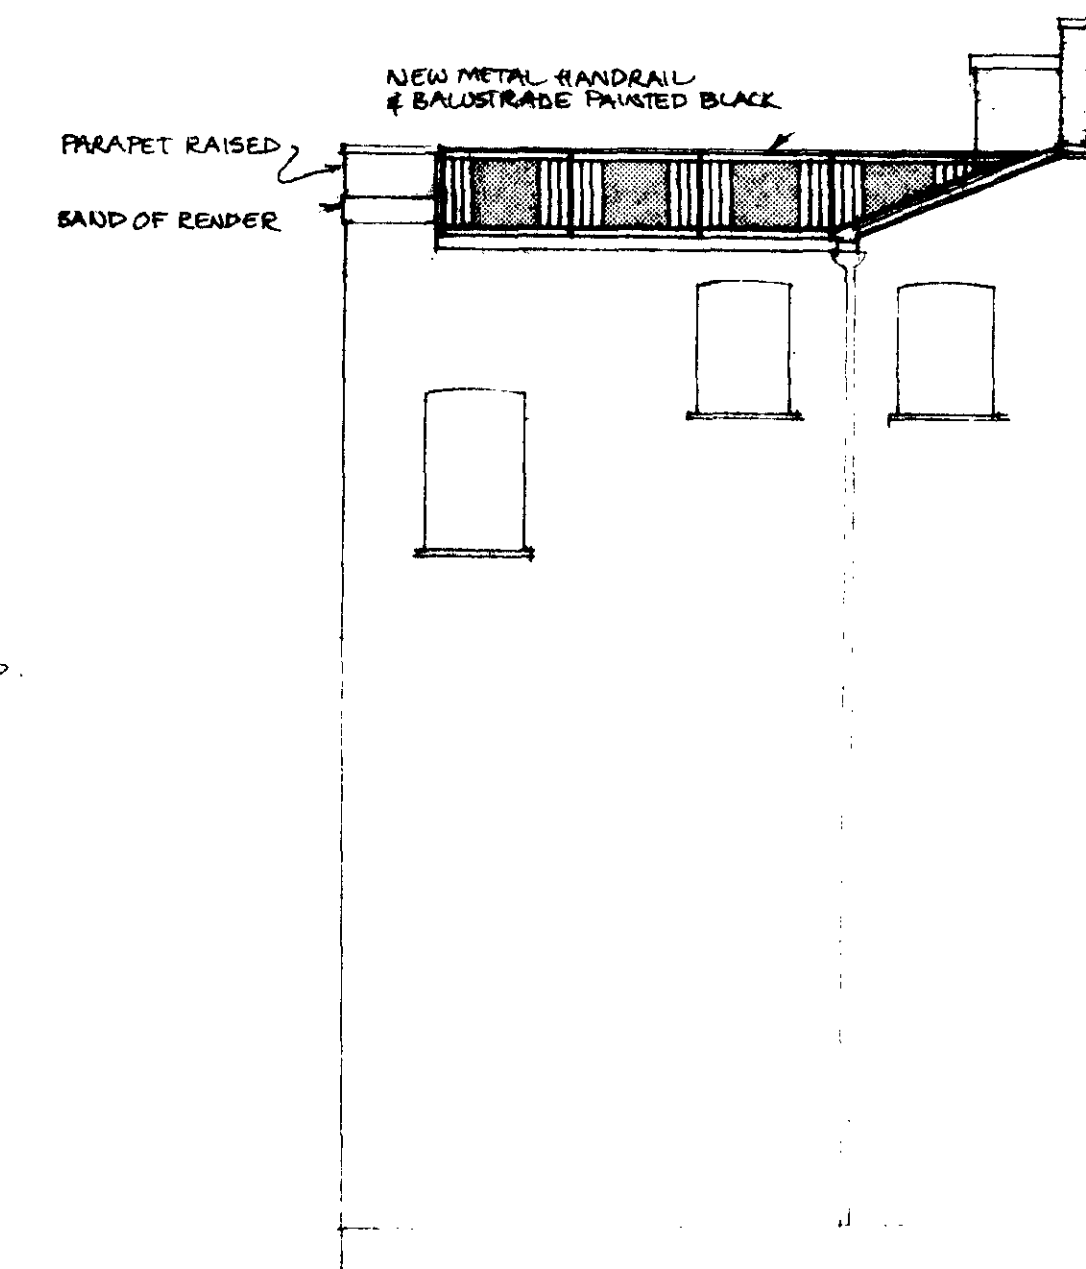


REAR ELEVATION

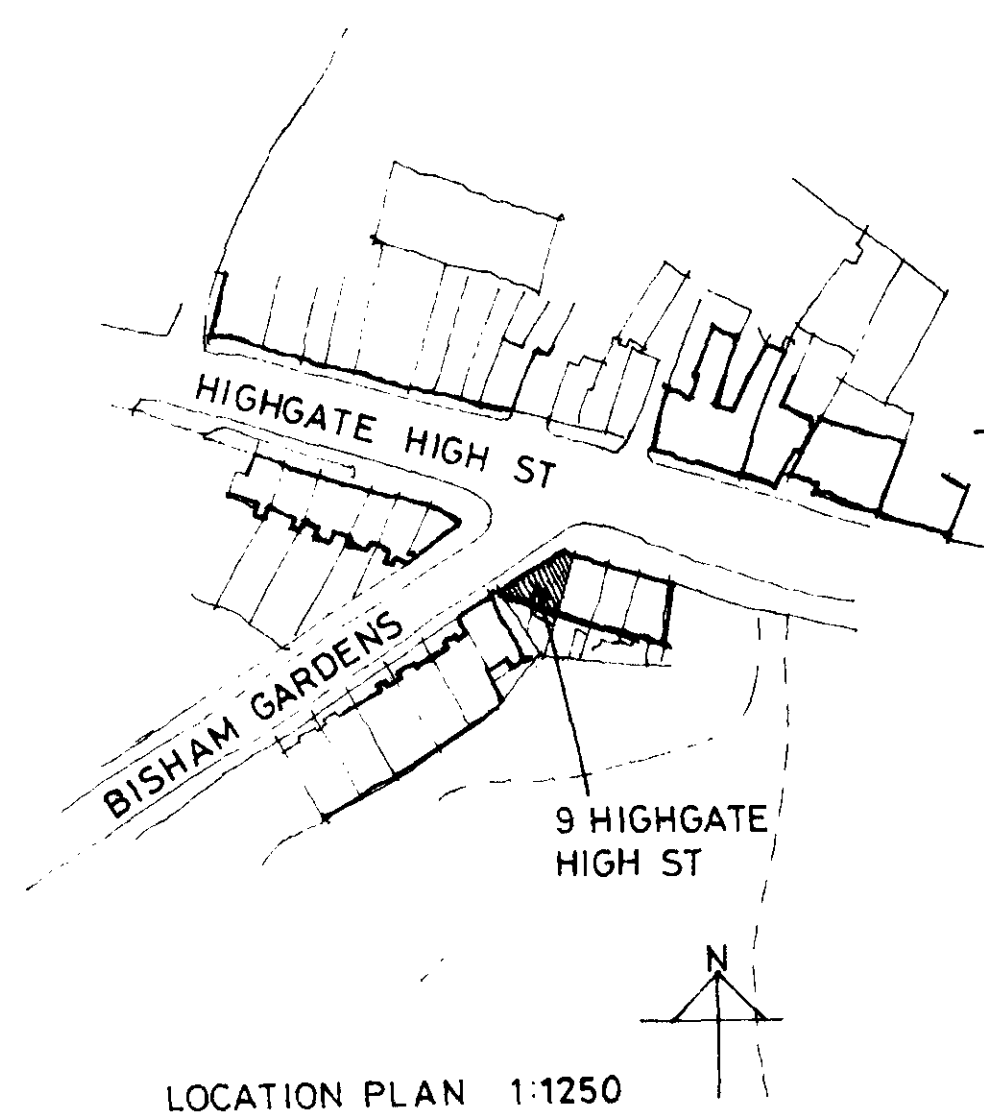

LOCATION PLAN 1:1250

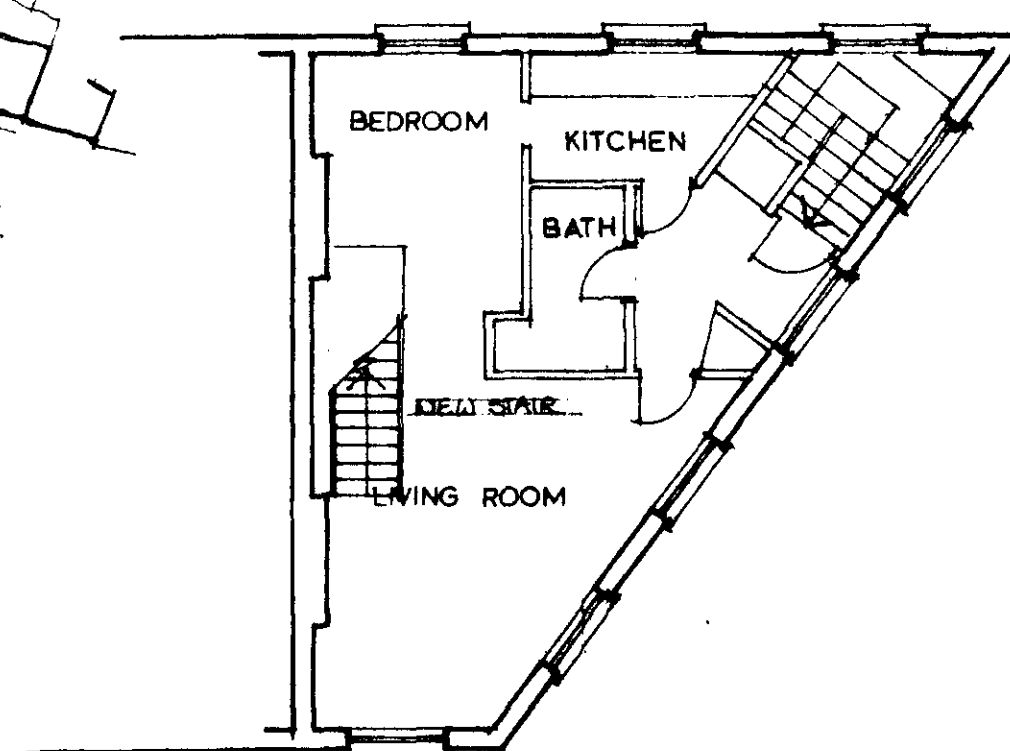


TOP FLOOR PLAN

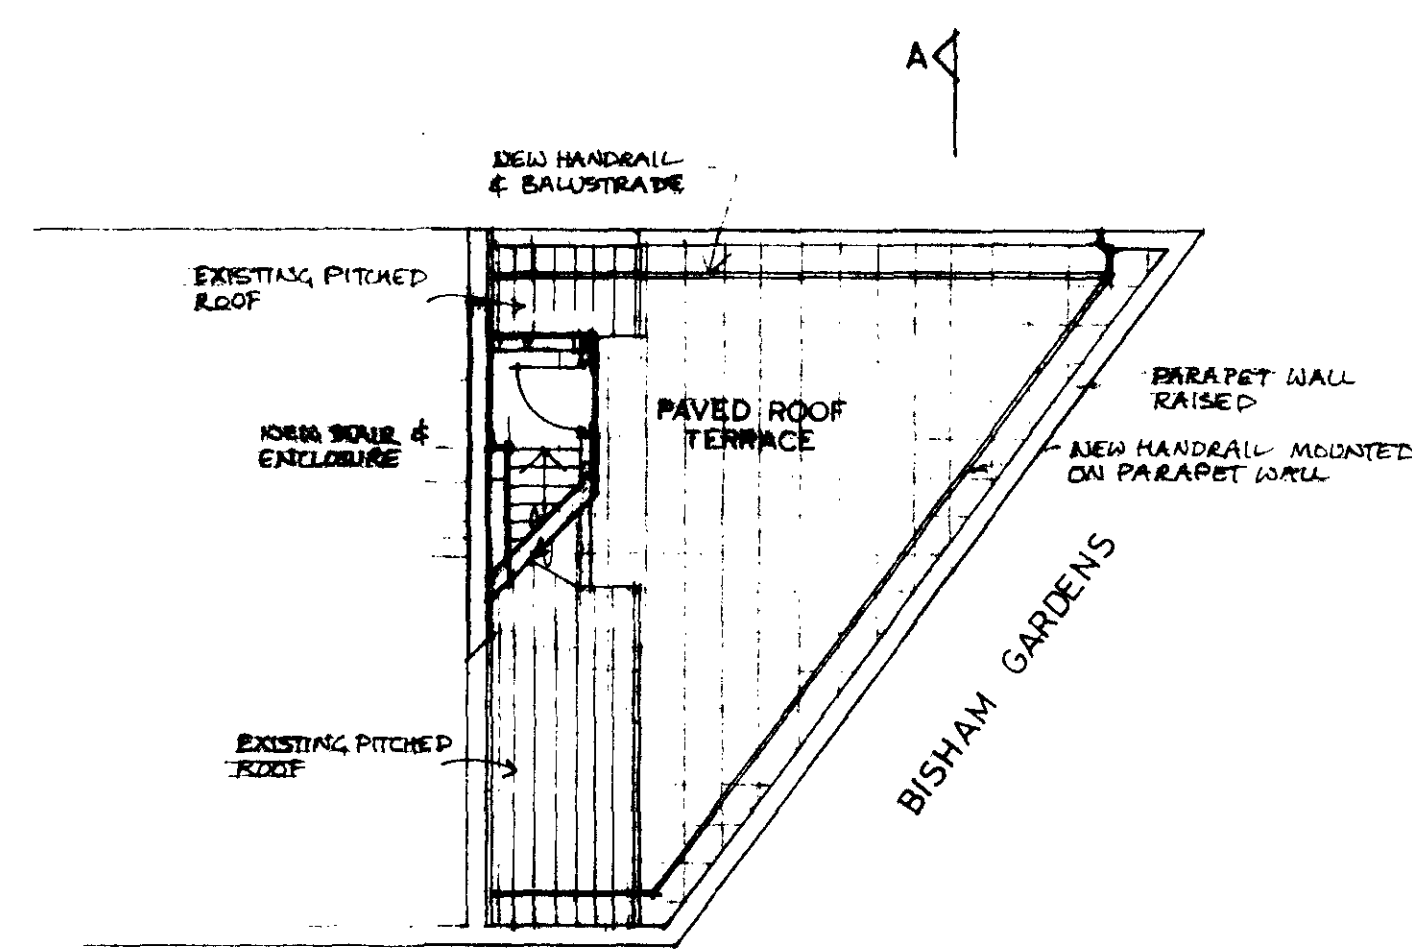


HIGH STREET

ROOF PLAN

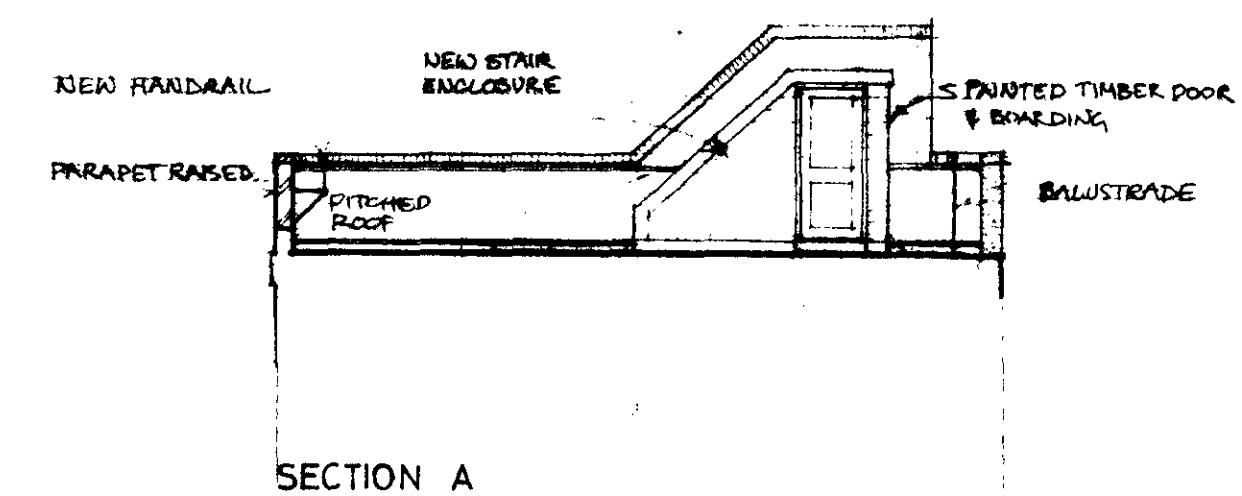



SECTION A

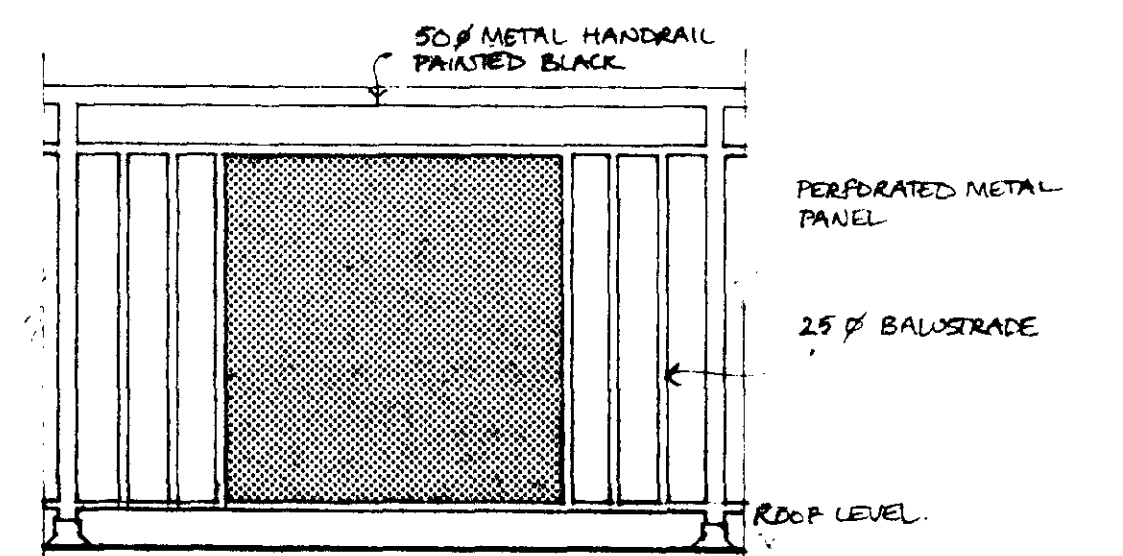


TYPICAL BALUSTRADE DETAIL 1:20

Superseded
95 00 84 5 R2

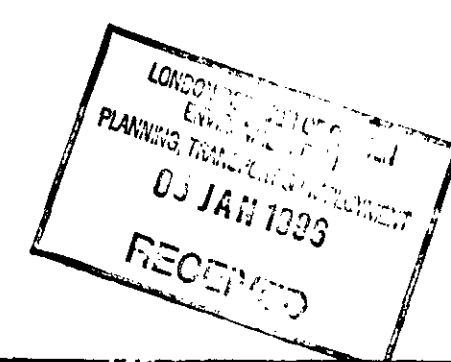


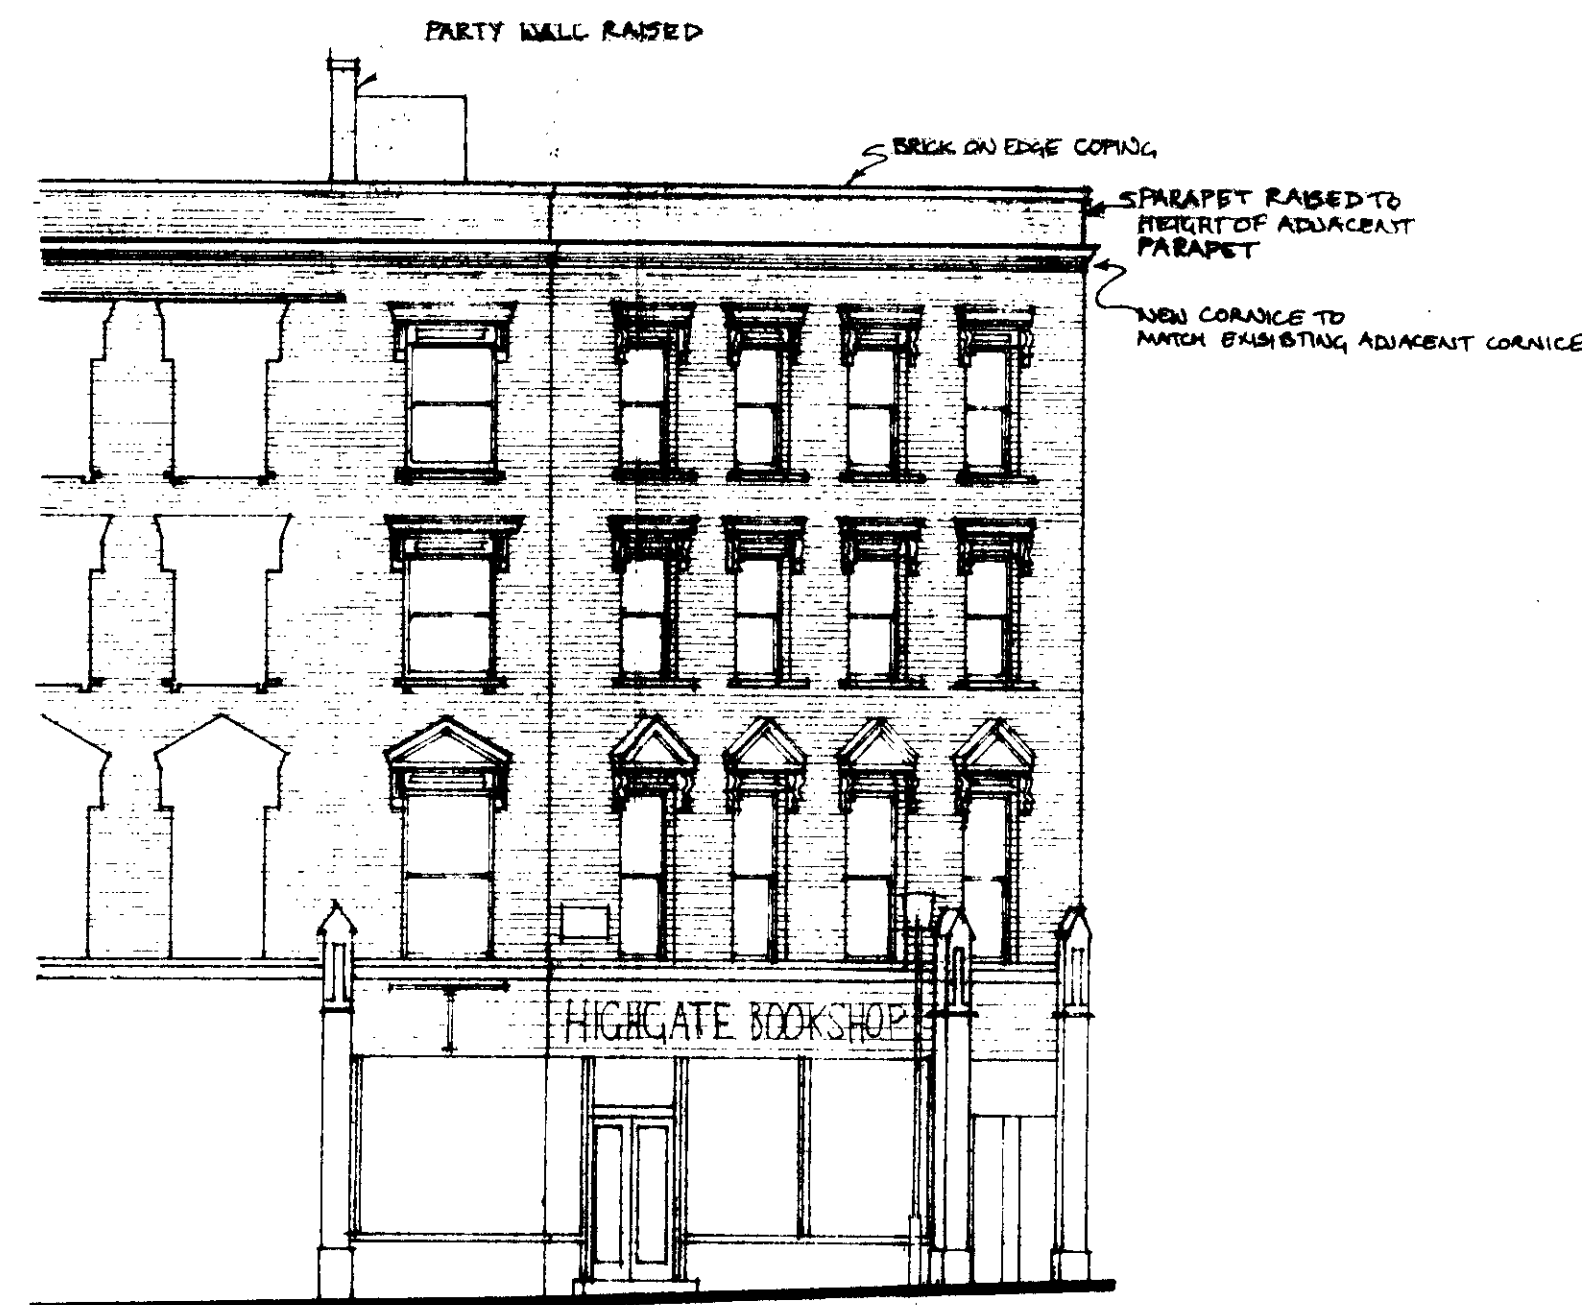


HIGH STREET ELEVATION

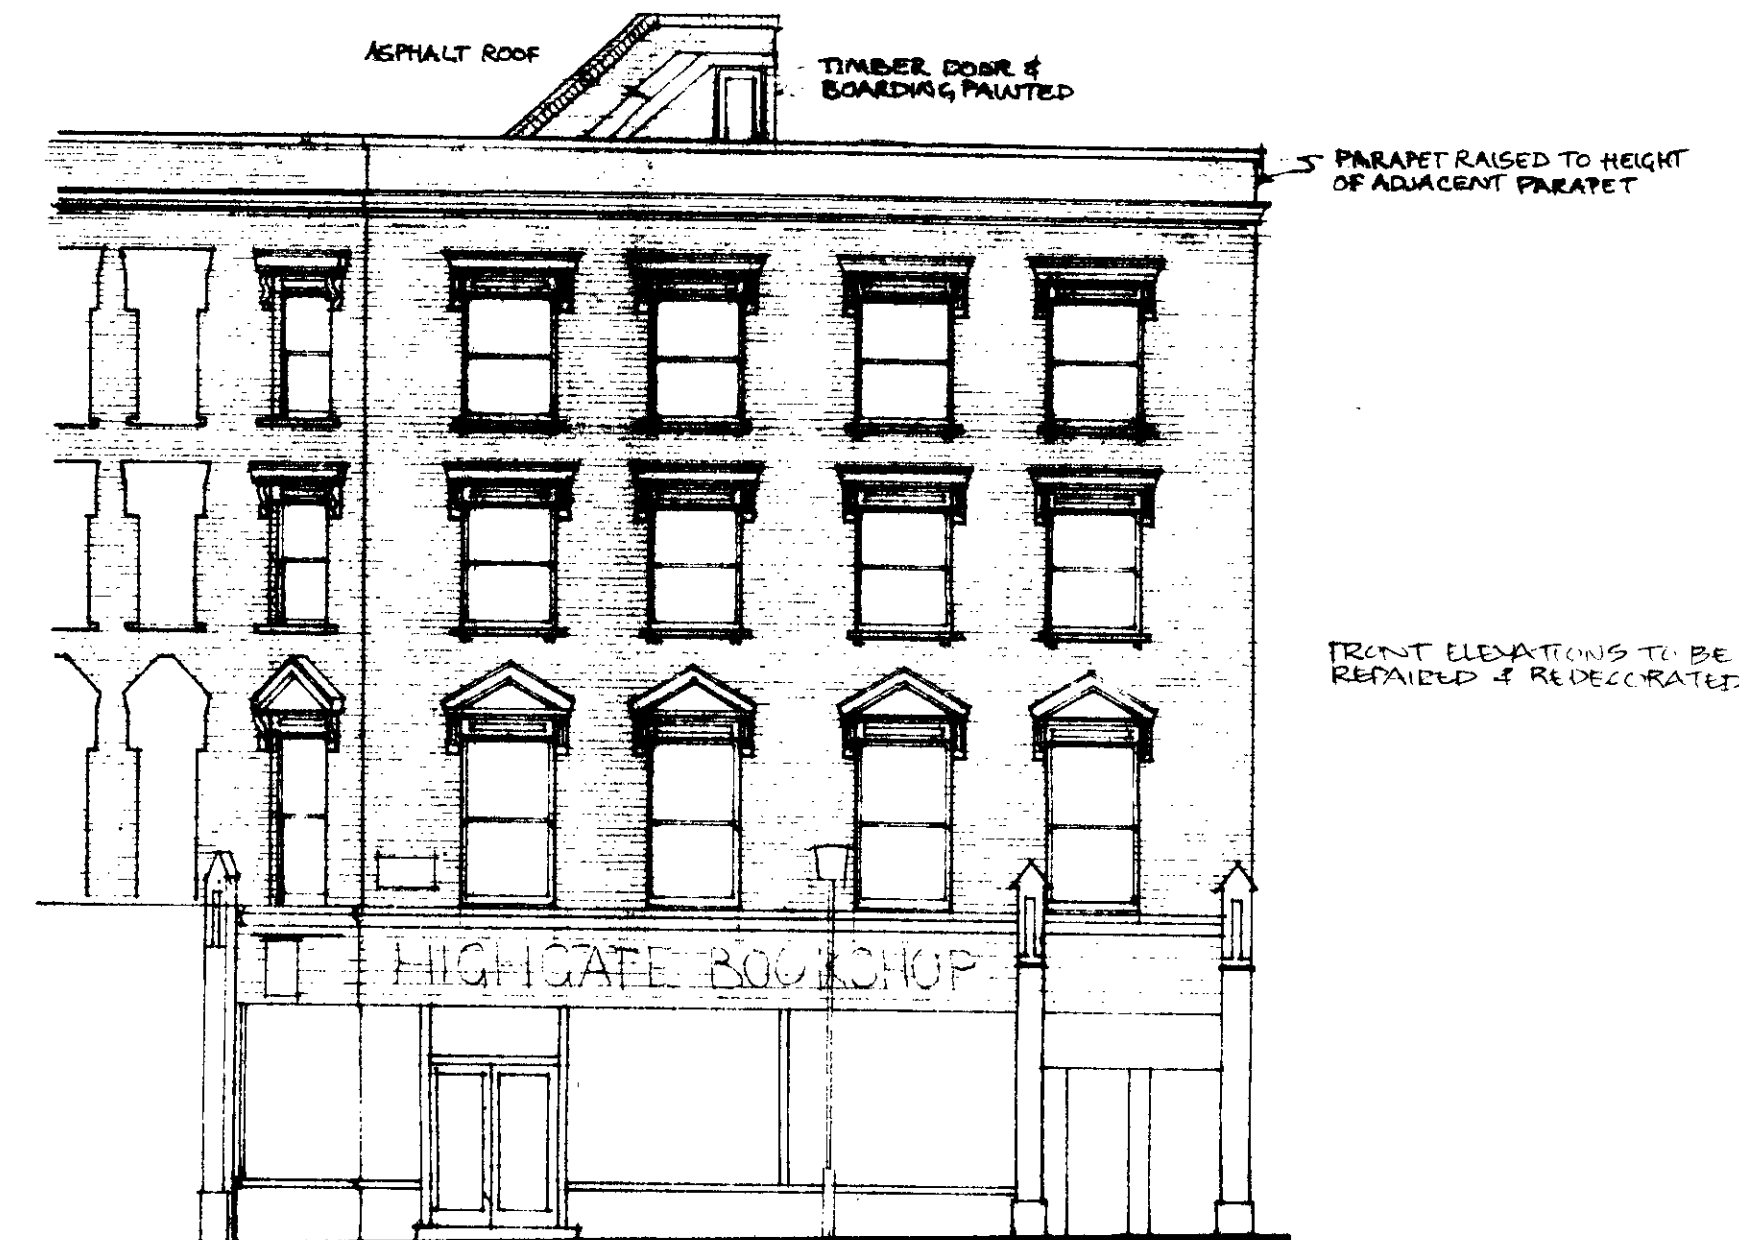


BISHAM GARDENS ELEVATION

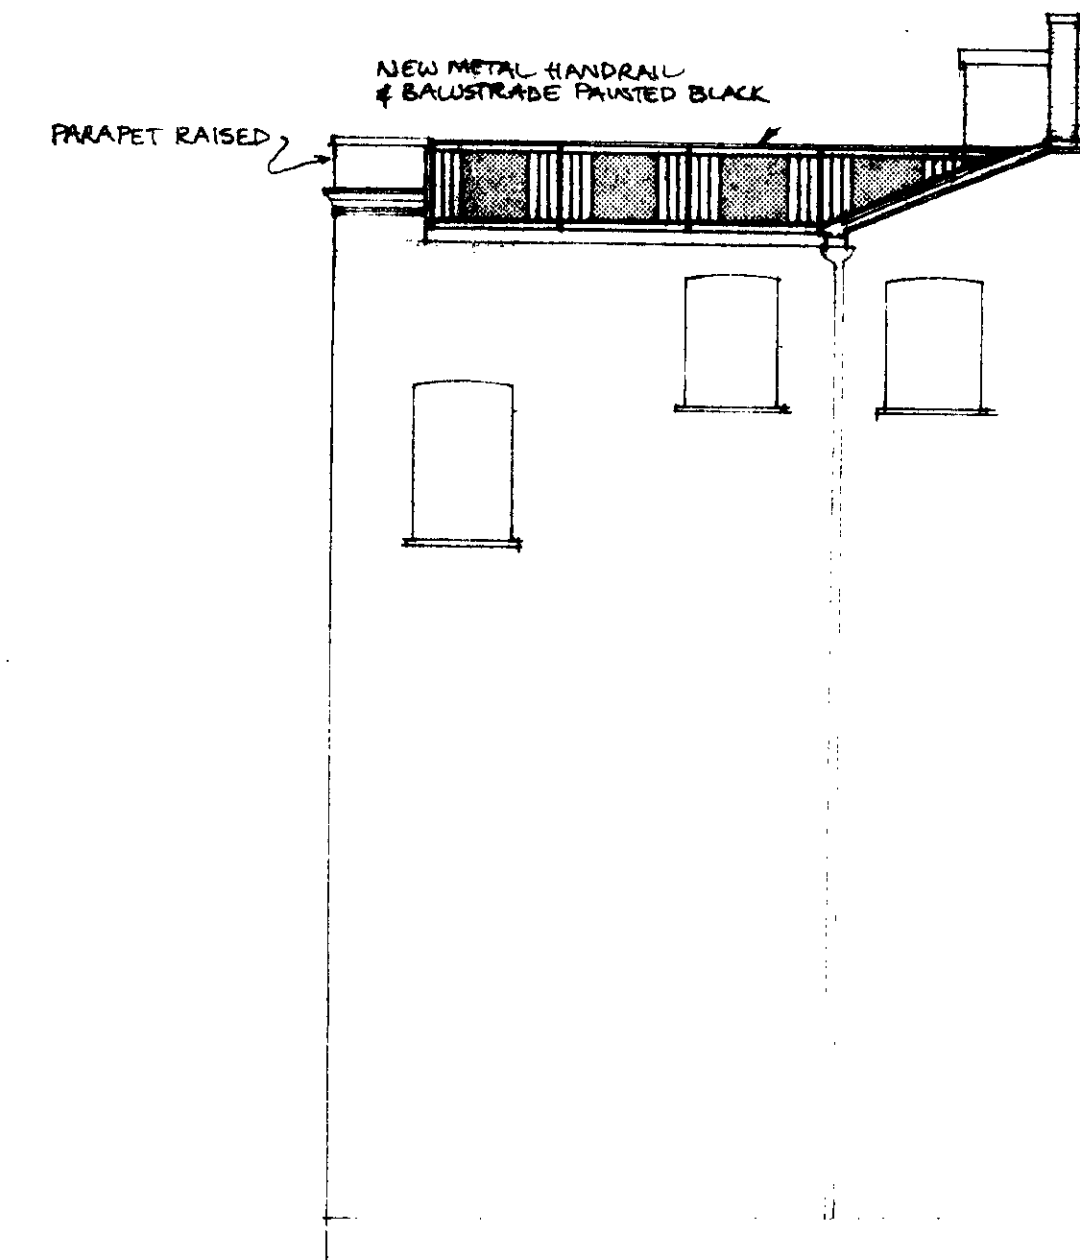


REAR ELEVATION

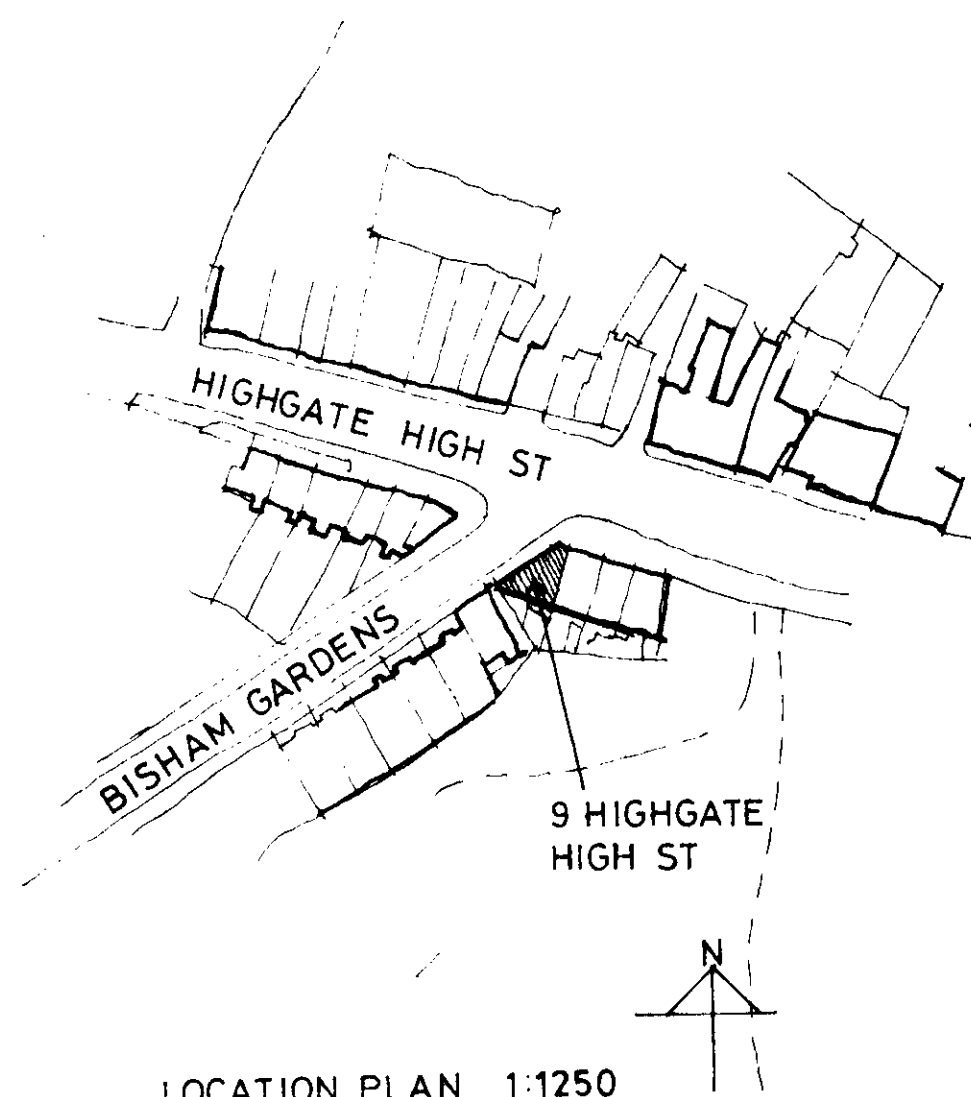

LOCATION PLAN 1:1250

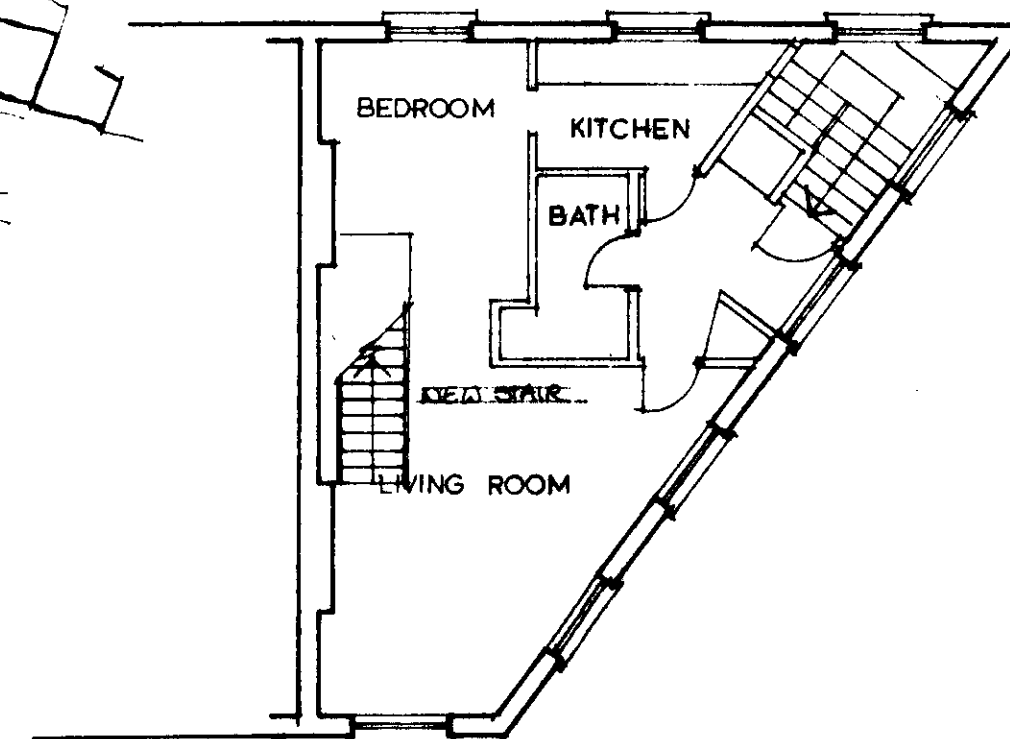


TOP FLOOR PLAN

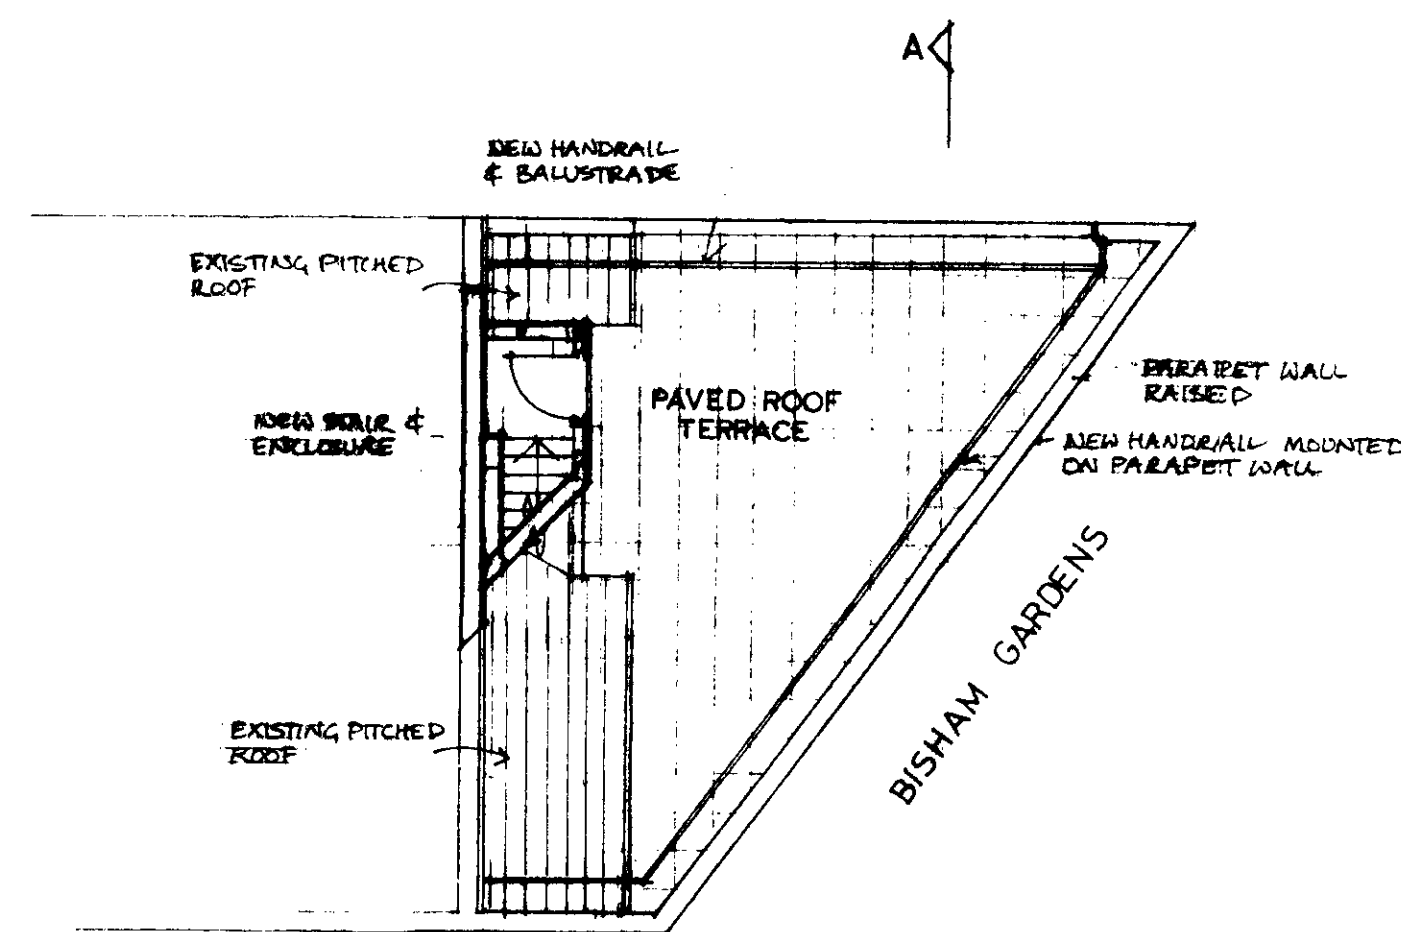


HIGH STREET


ROOF PLAN

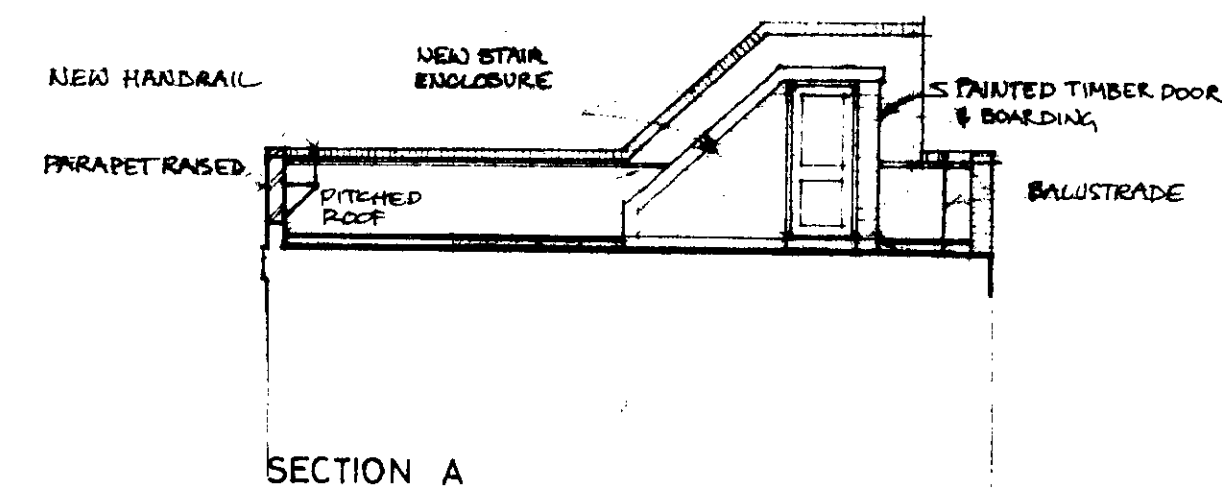


SECTION A

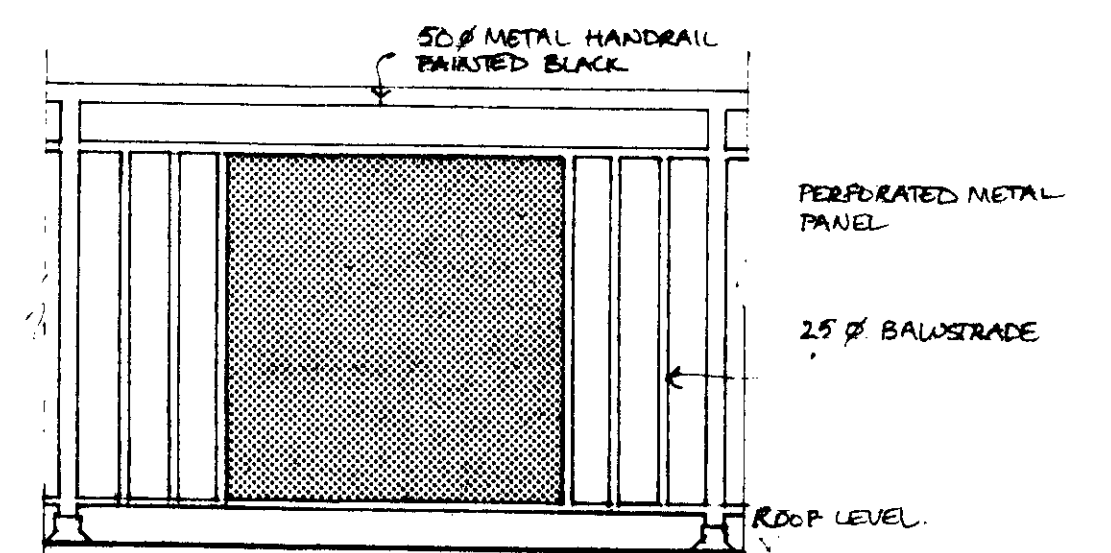

TYPICAL BALUSTRADE DETAIL
1:20

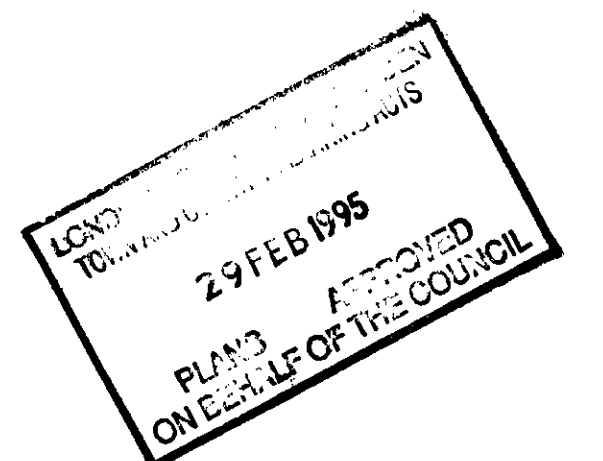

9500845R2

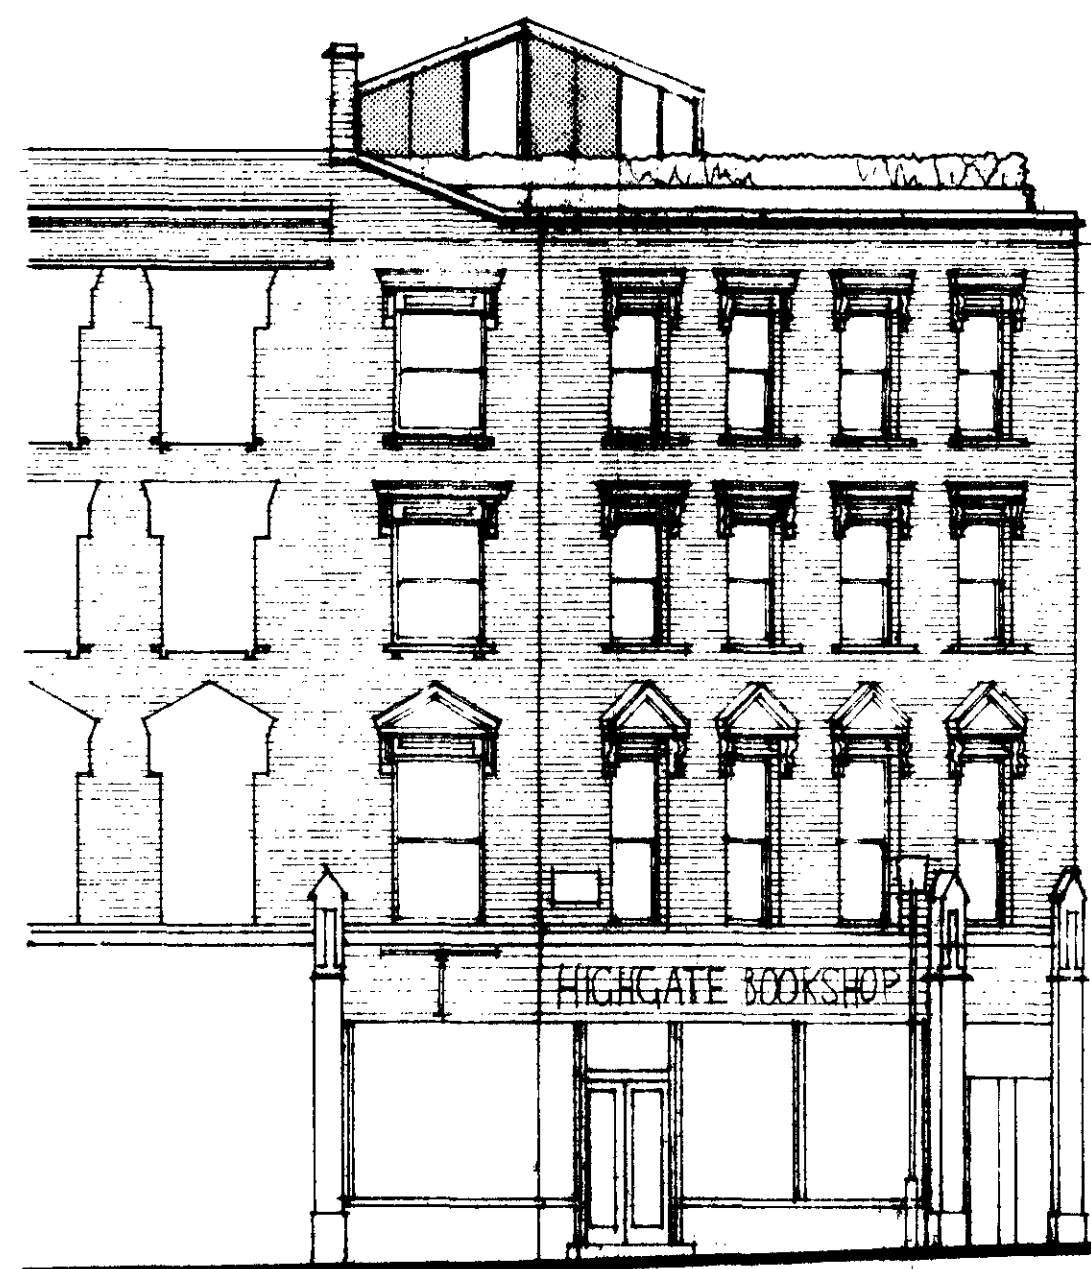


HIGH STREET ELEVATION




BISHAM GARDENS ELEVATION

'BOX / HEDGE' IN PLANTING TROUGH.


(FRONT ELEVATIONS TO BE REPAIRED & REDECORATED)

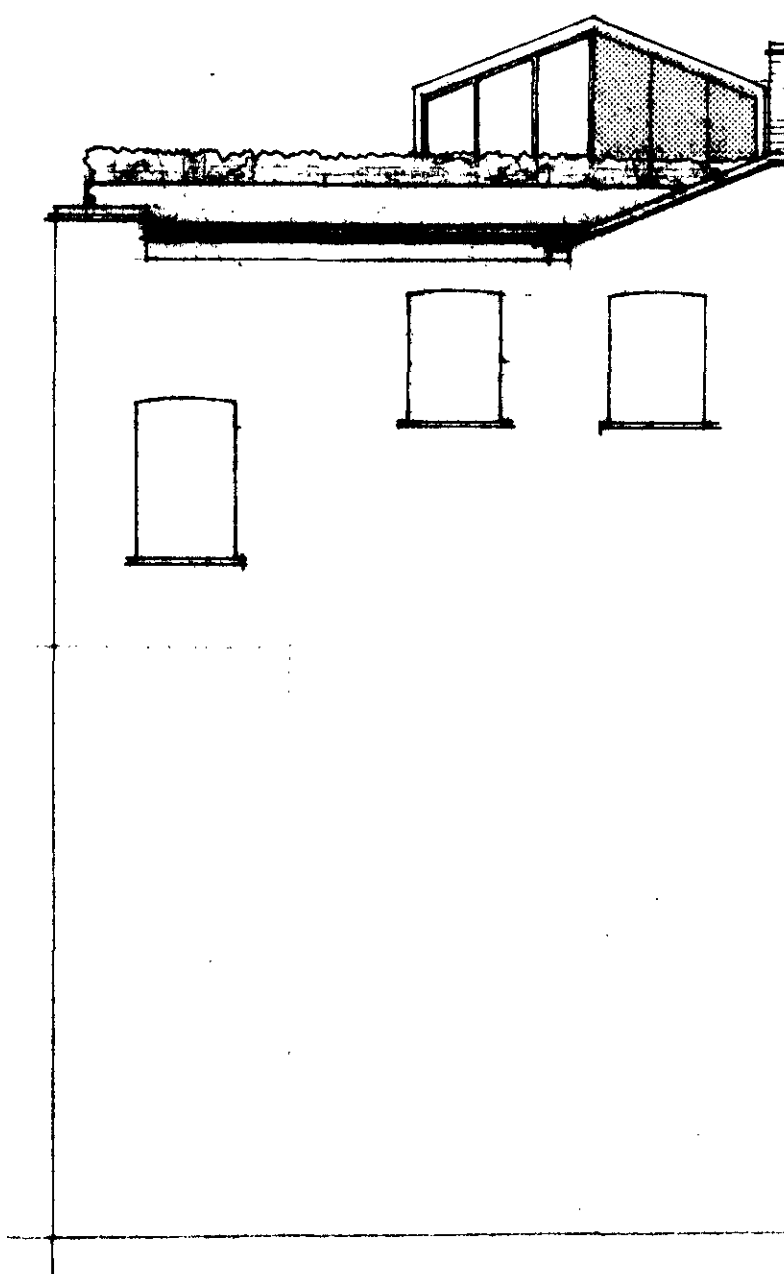


REAR ELEVATION

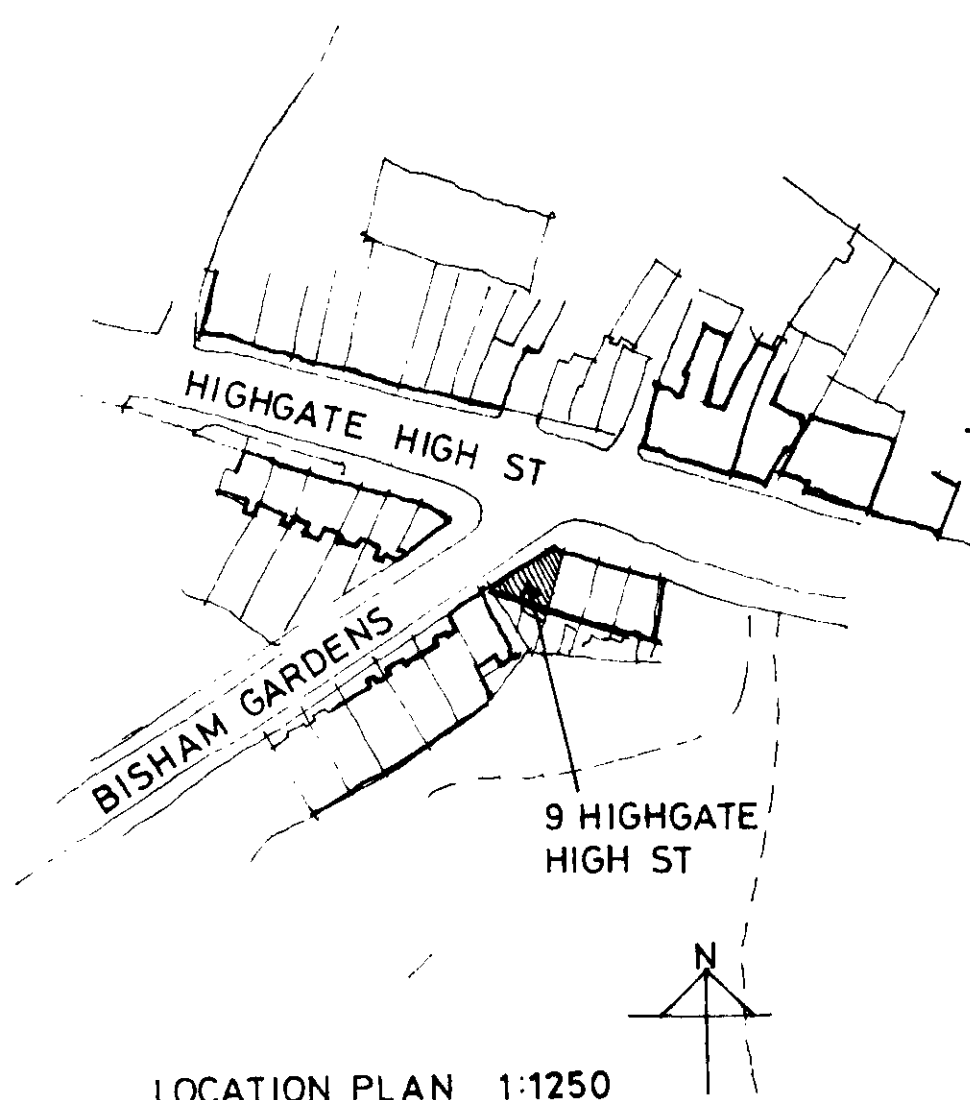

LOCATION PLAN 1:1250

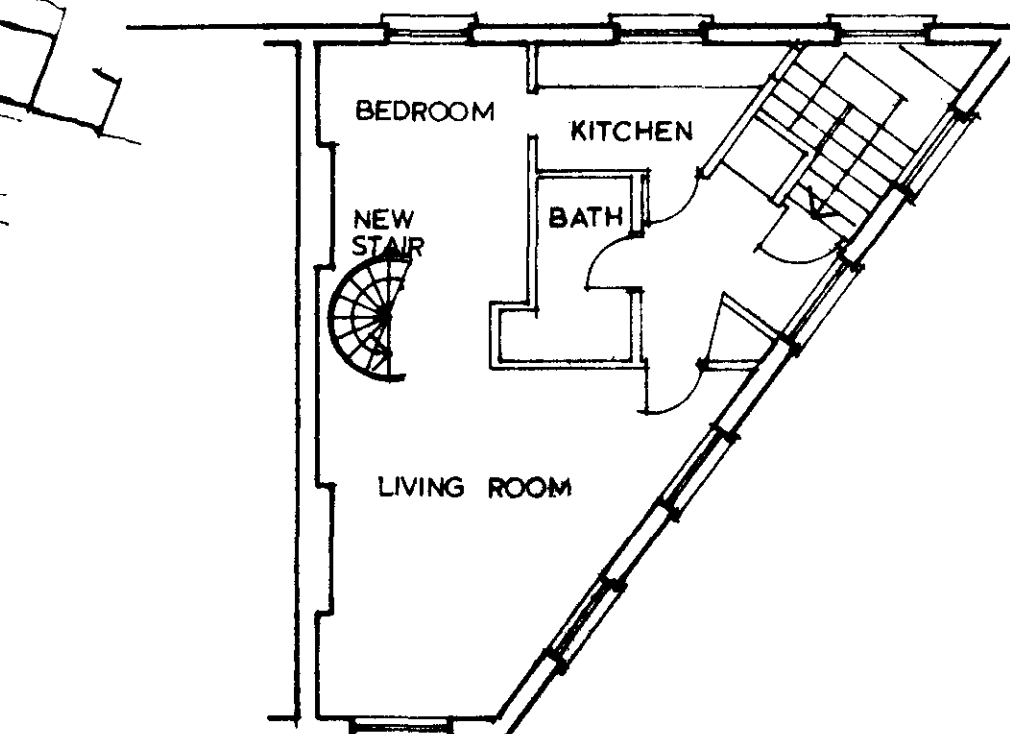


TOP FLOOR PLAN

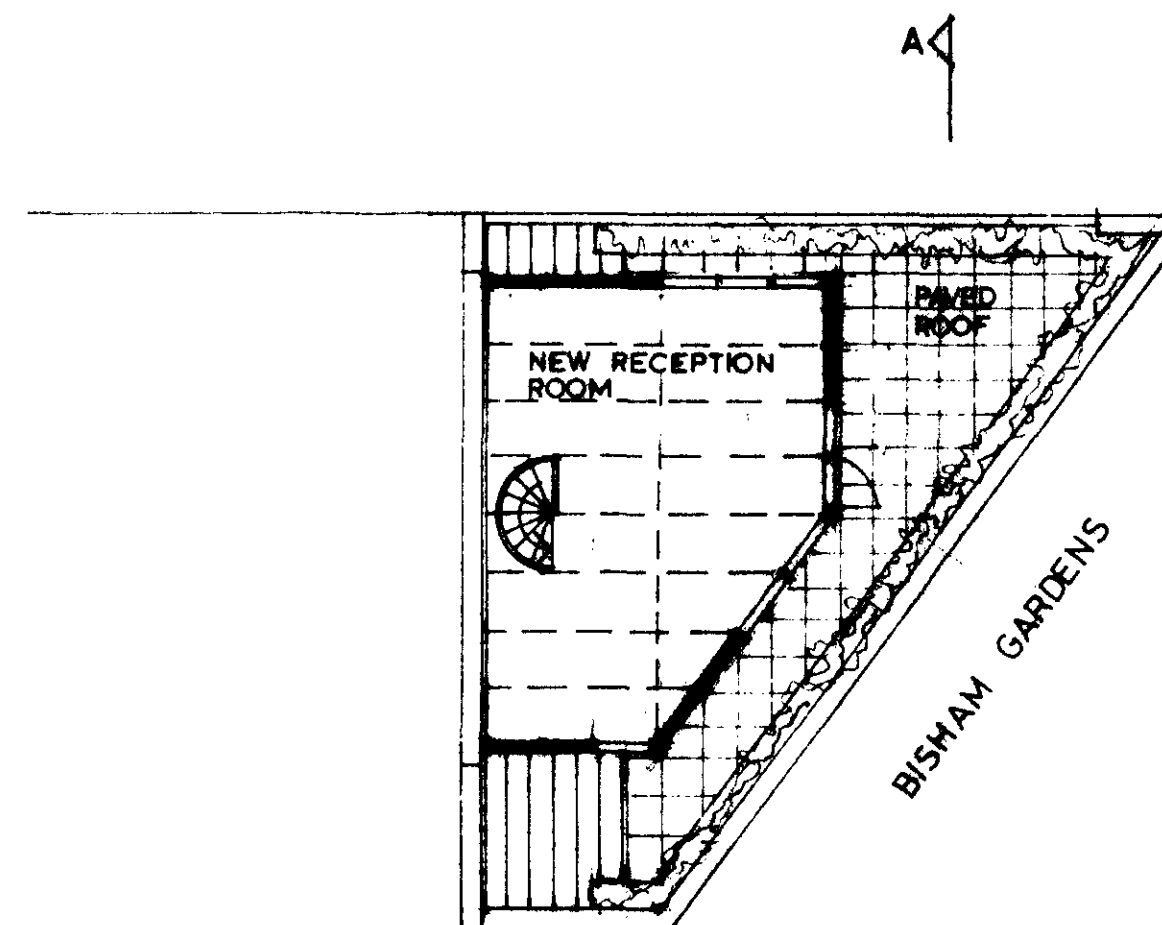


HIGH STREET

ROOF PLAN

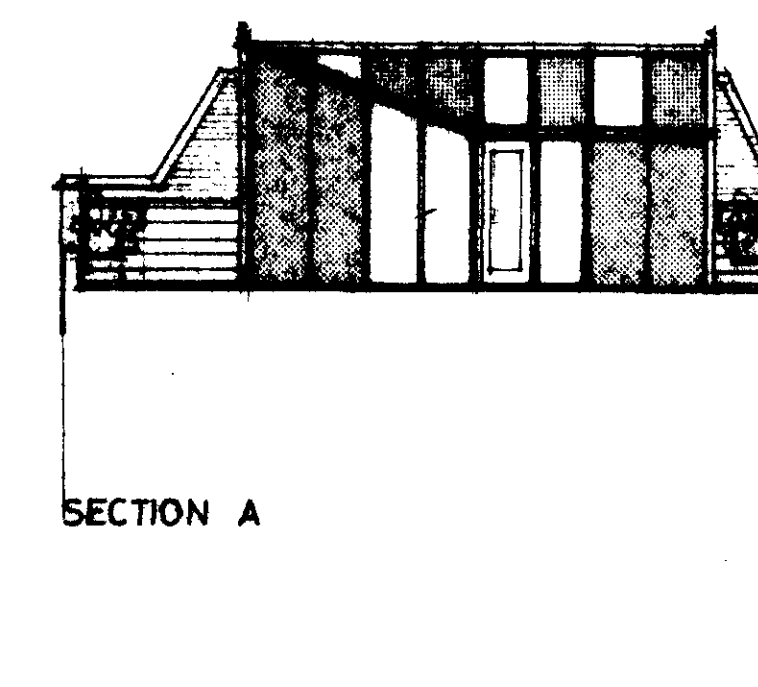

SECTION A

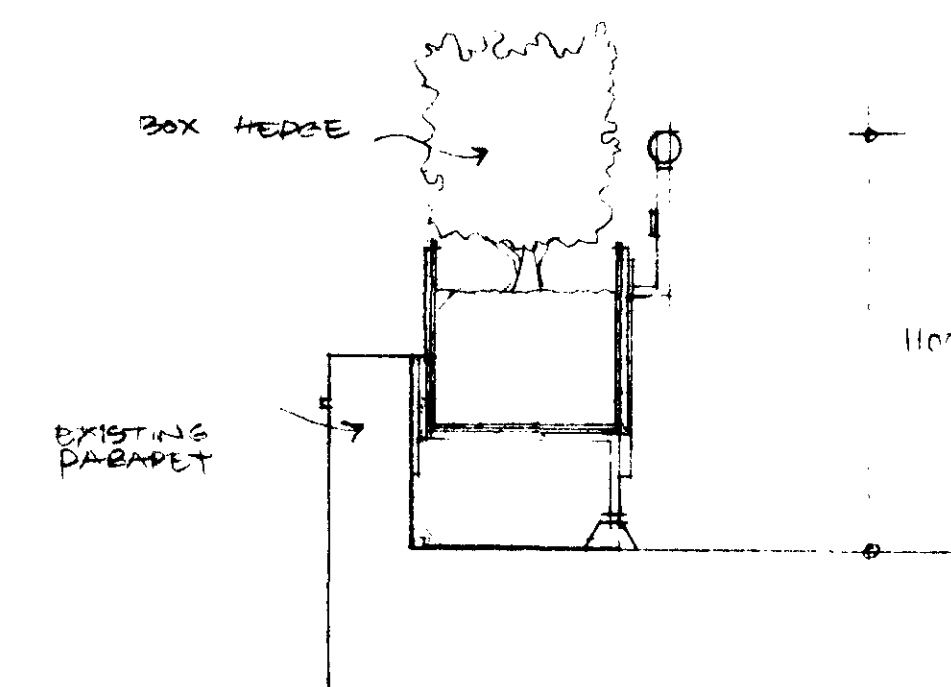

SECTION DETAIL THROUGH PARAPET 1:20

Superseded

9500845