


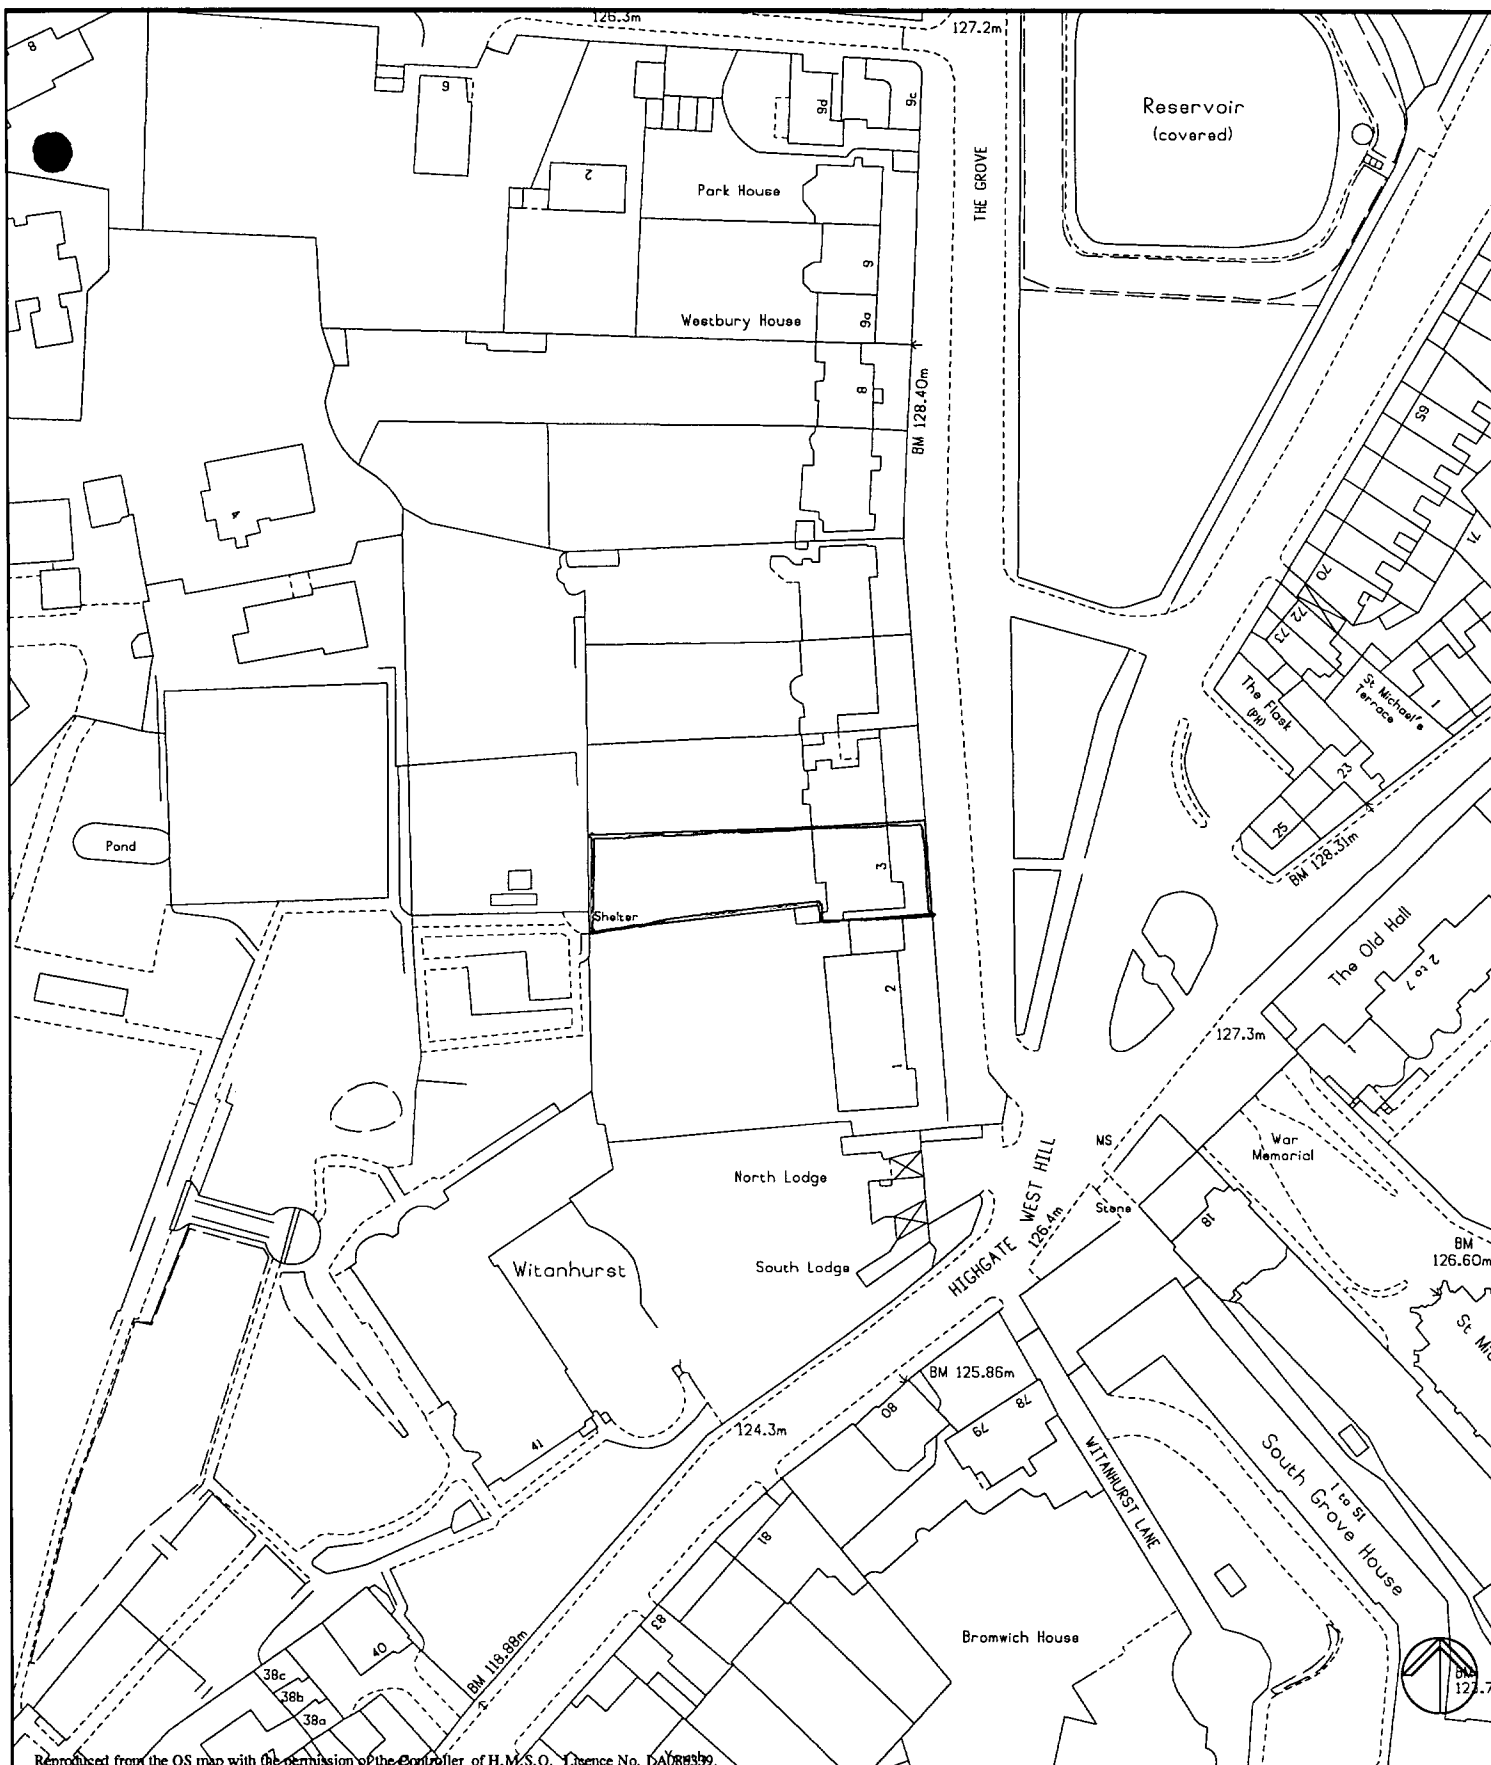

Reproduced from the OS map with the permission of the Controller of H.M.S.O. Licence No. DA 88399.

London Borough of Camden

3

The Grove

Environment Department

Town Hall Extension

Argyle Street Entrance

London WC1H 8EQ

DE 9800521

Date: 22-Jul-1998

Scale: 1 : 1250