


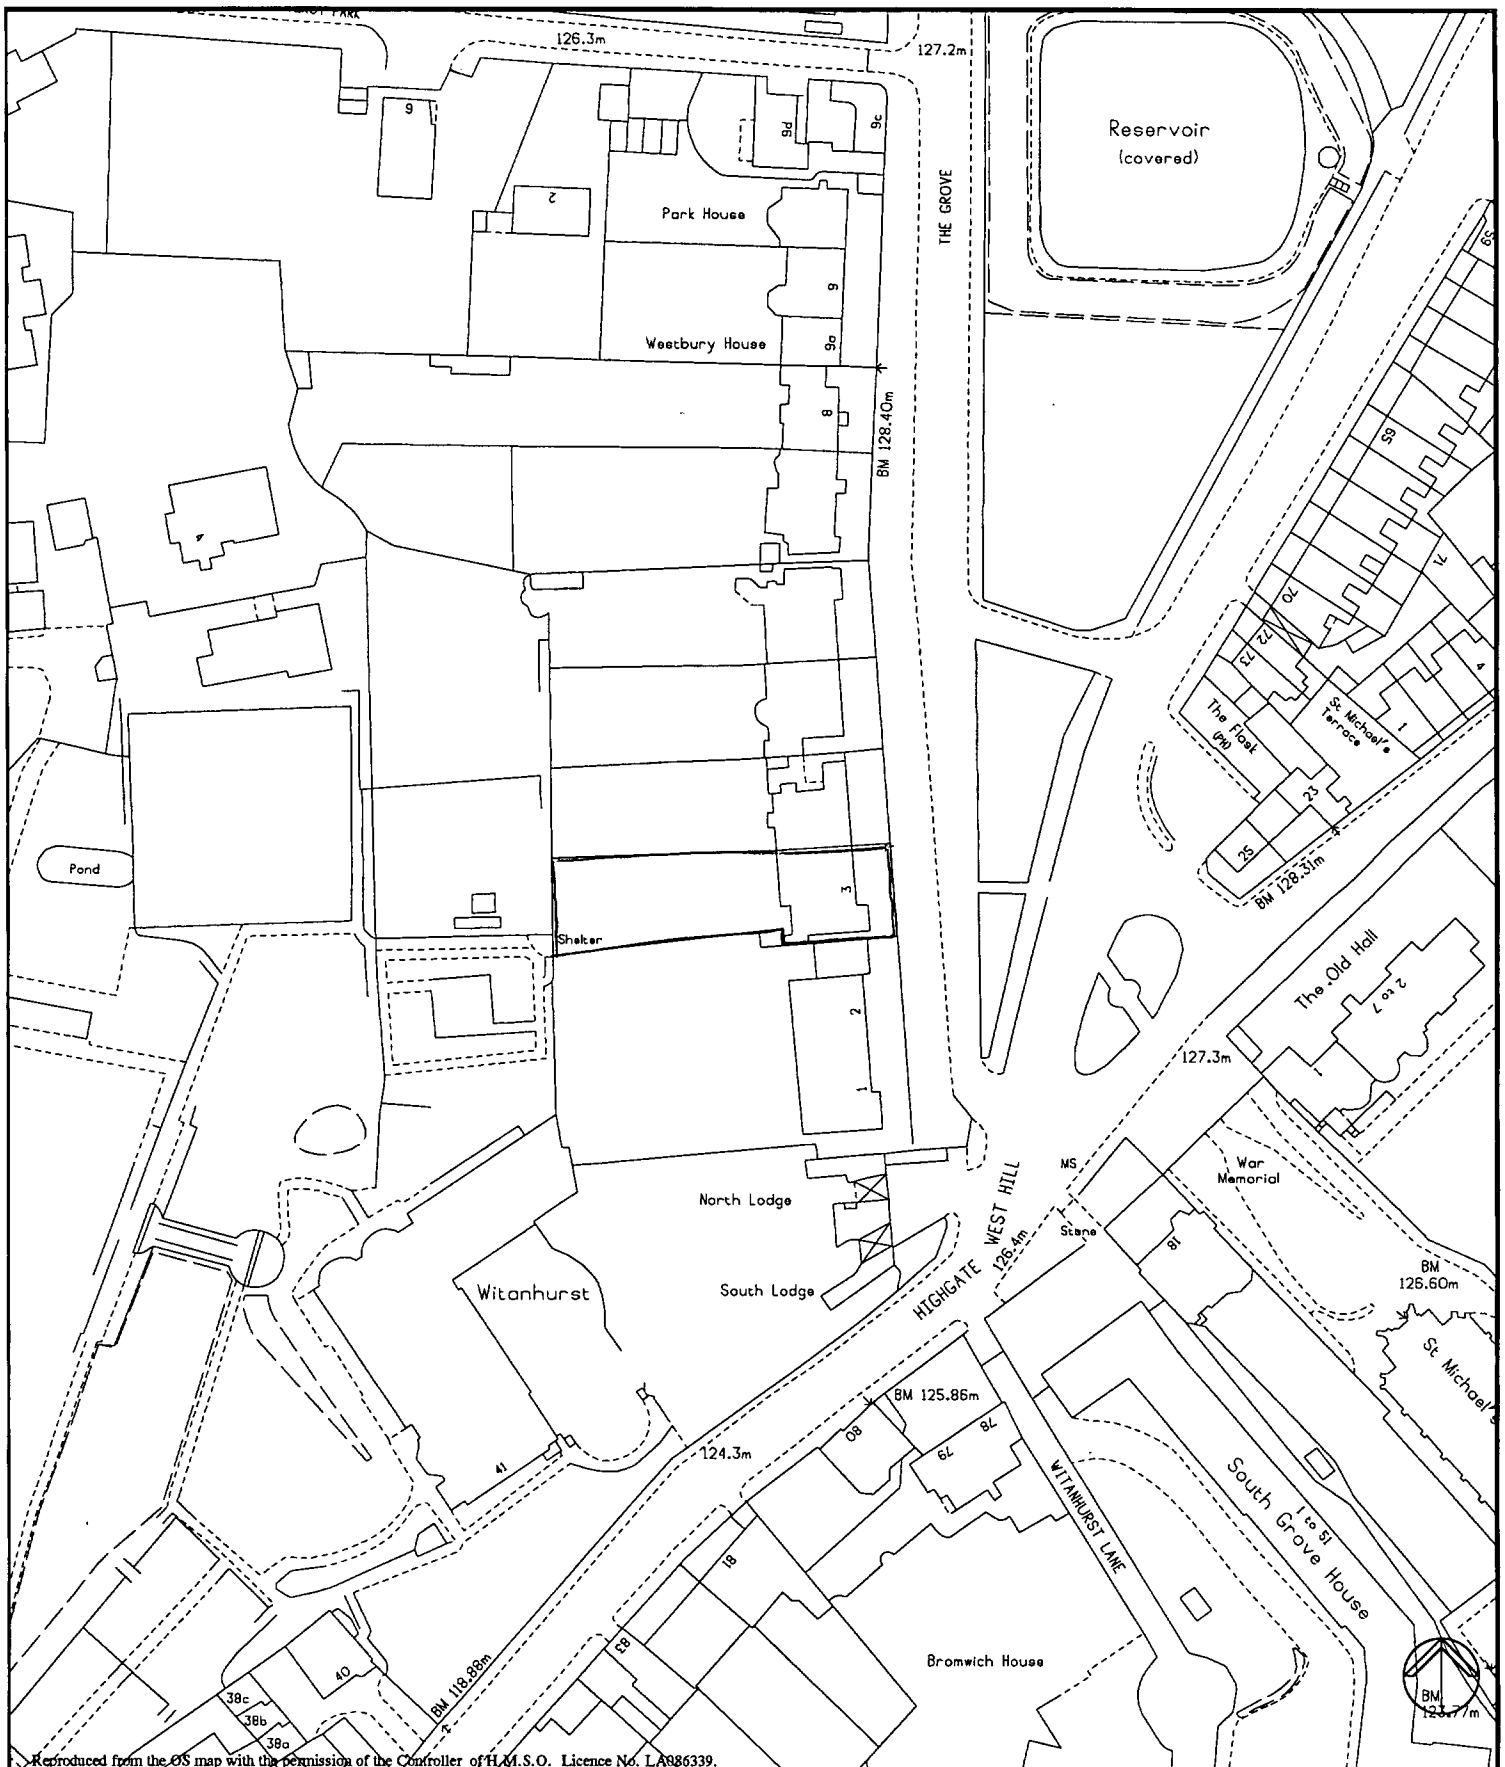

# London Borough of Camden

Environment Department

Town Hall Extension

Argyle Street Entrance

London WC1H 8EQ

3, THE GROVE.

Date: 30-Oct-1998

Scale: 1 : 1250