


SECTION 1.1

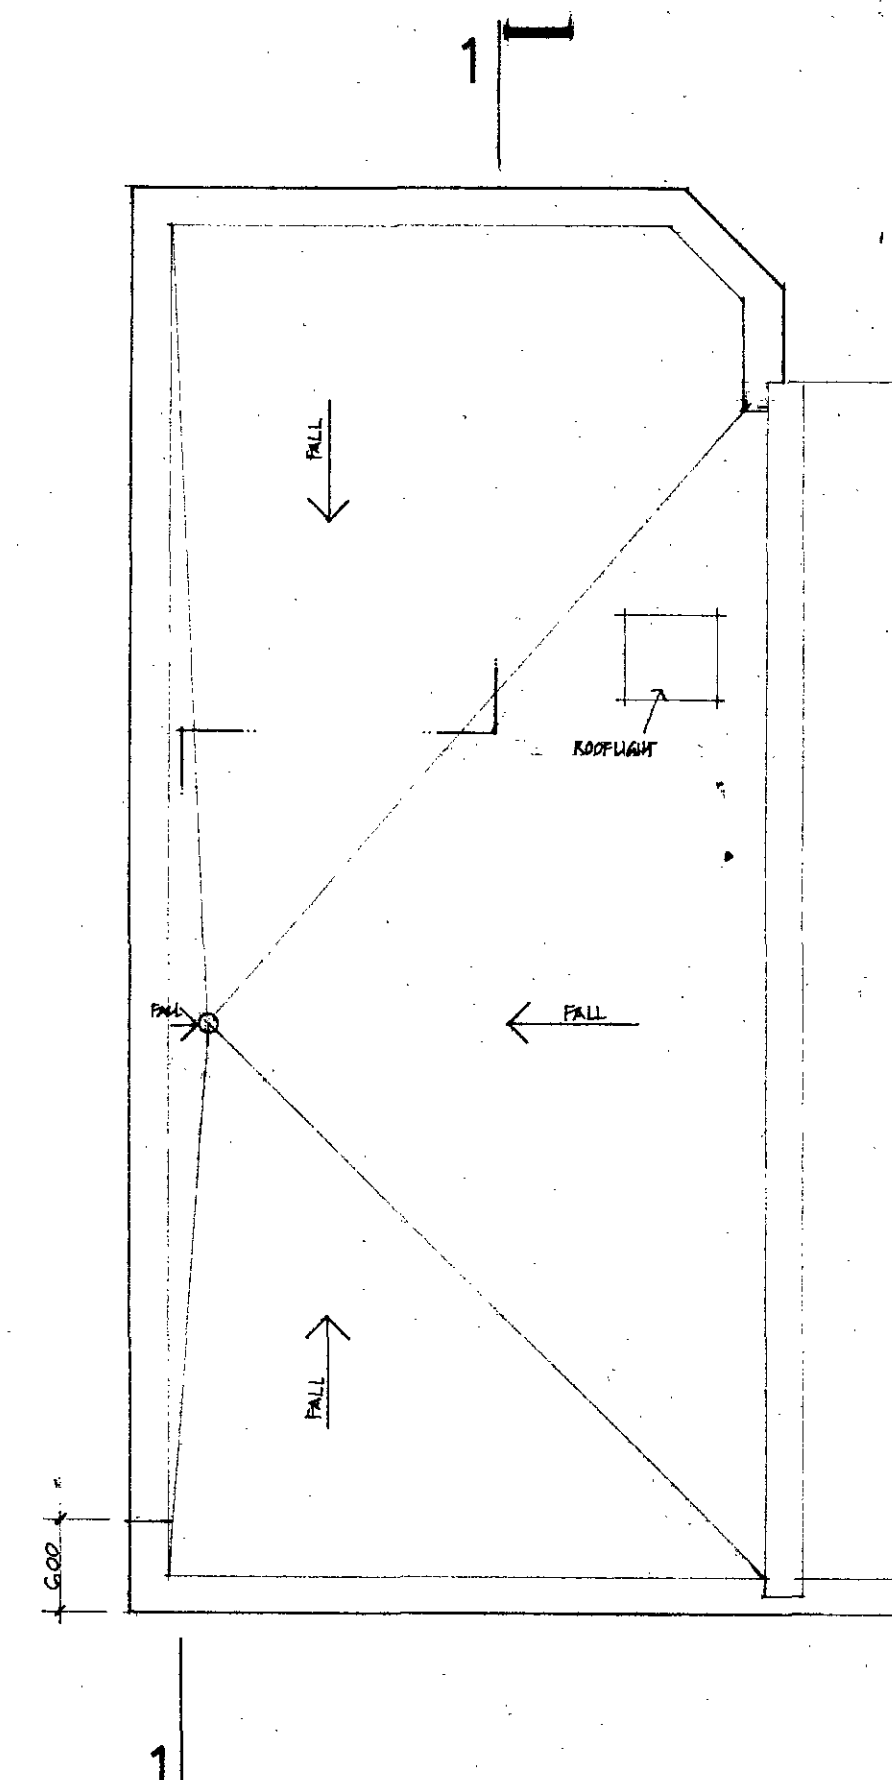

ROOF PLAN

NOTES

ARCHITECTS DESIGNED

SEPT. 78.	1:50	1:100
-----------	------	-------

DATE	SCALE	
------	-------	--

252	1.1
-----	-----

CASE COPY

C11/18/11/27865.