

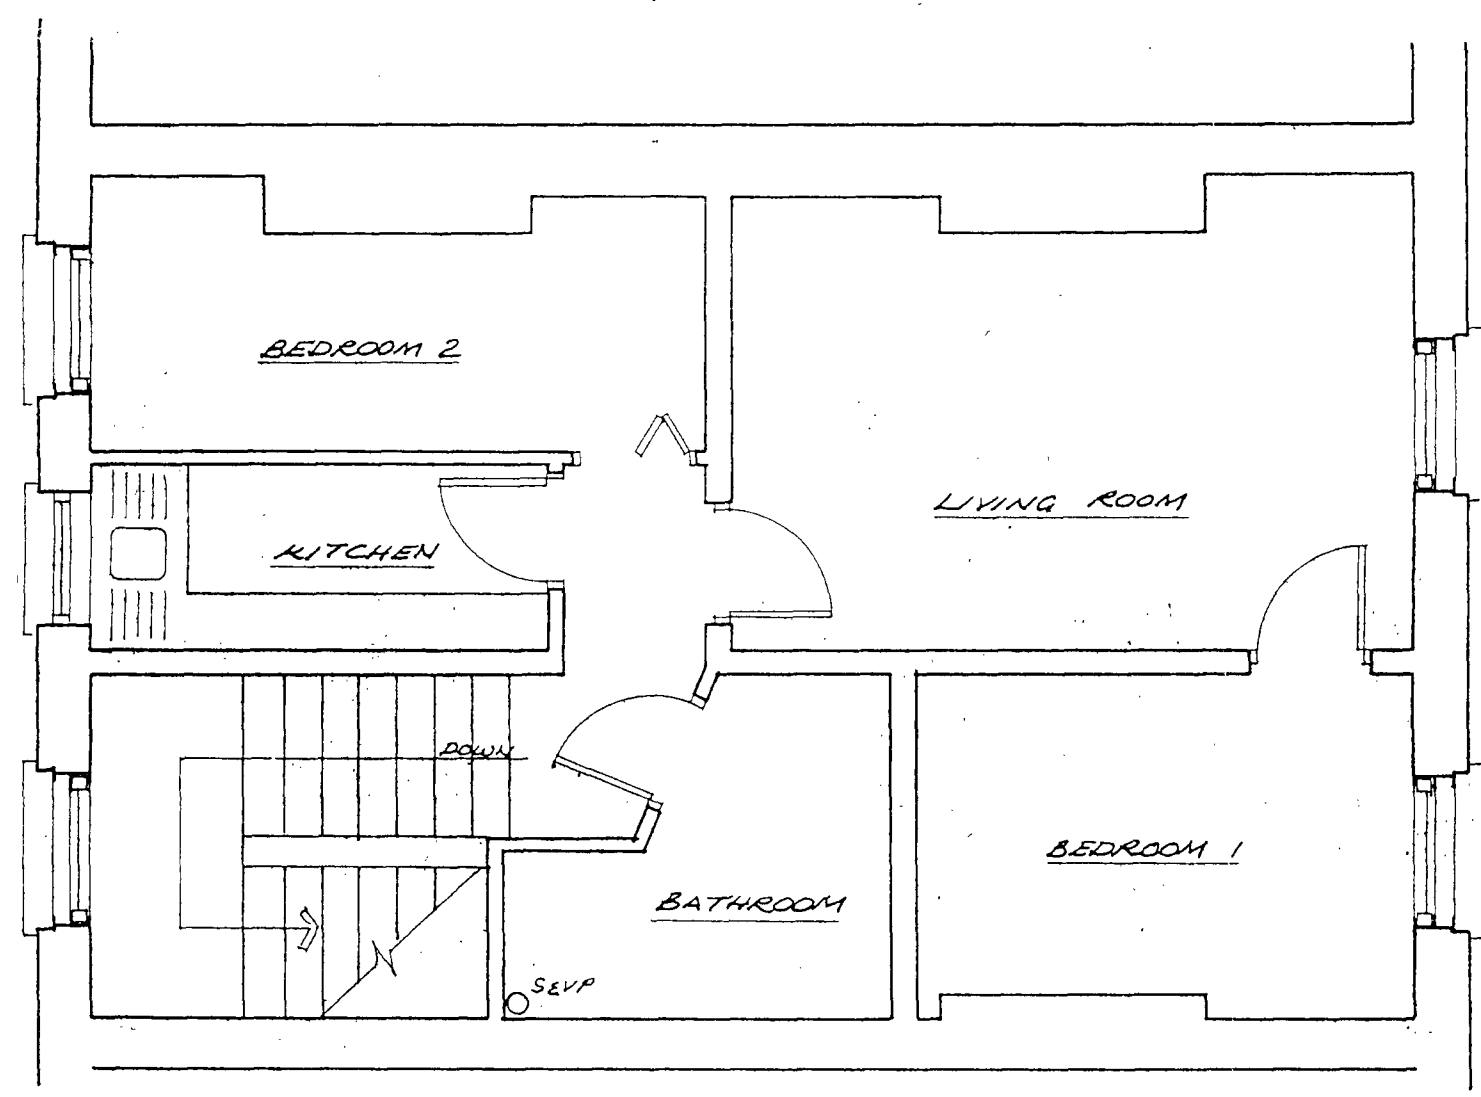
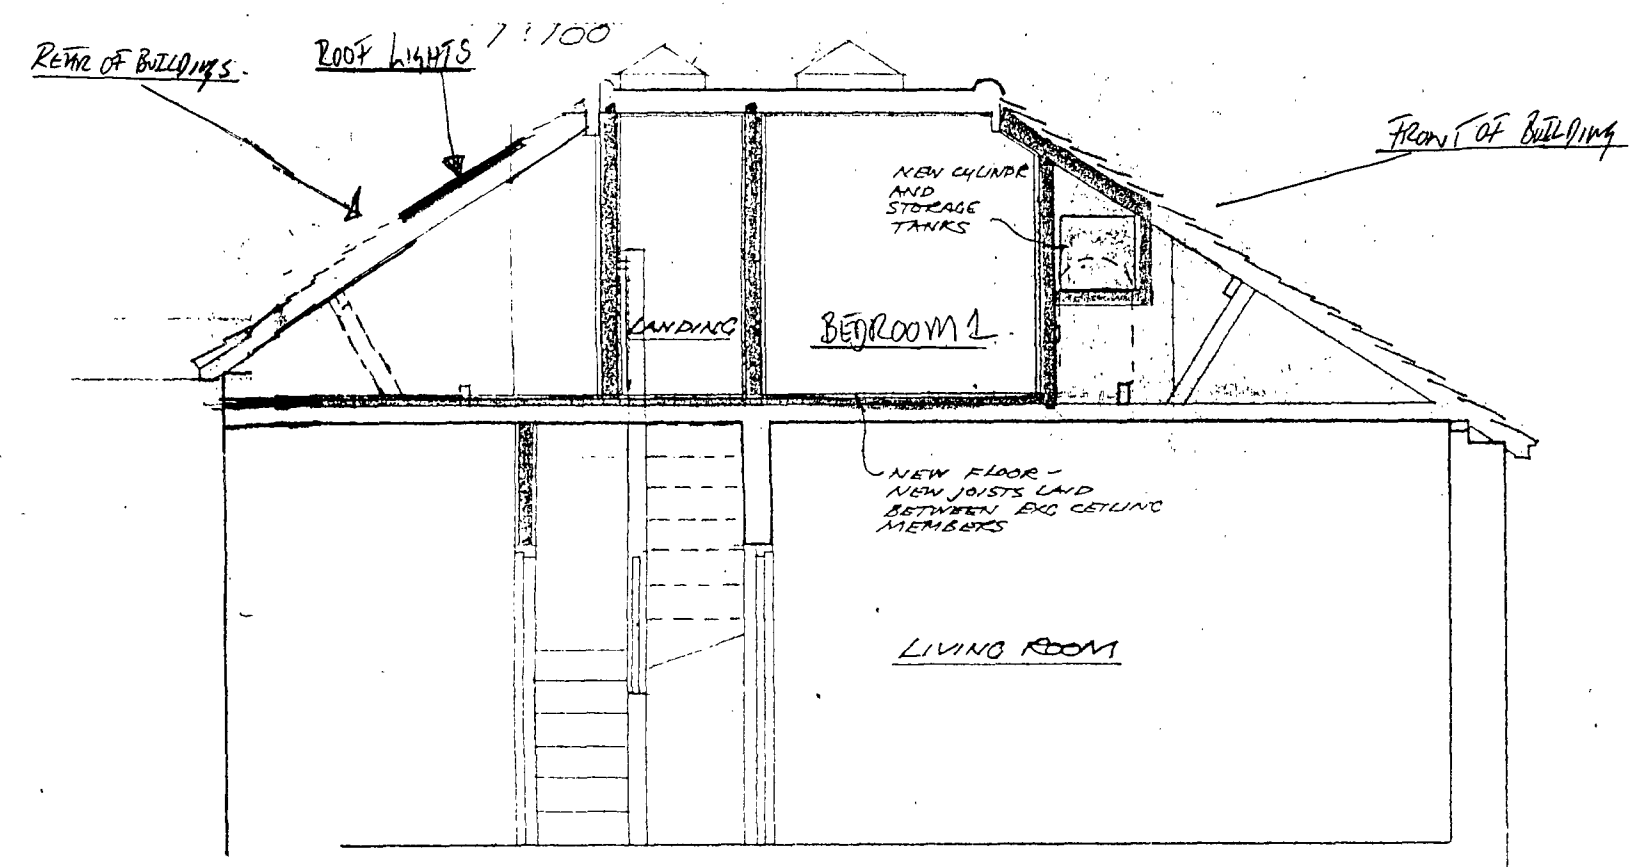


THIRD LEVEL as proposed

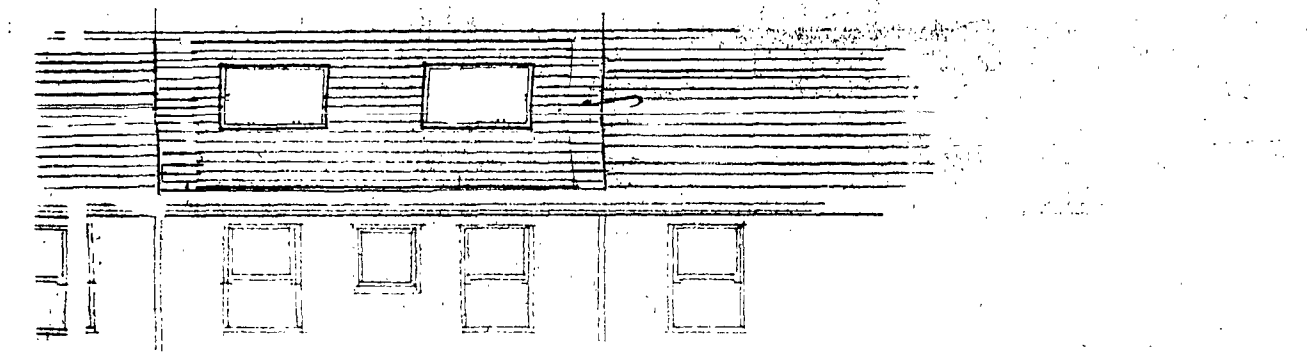

THIRD LEVEL (EXISTING)

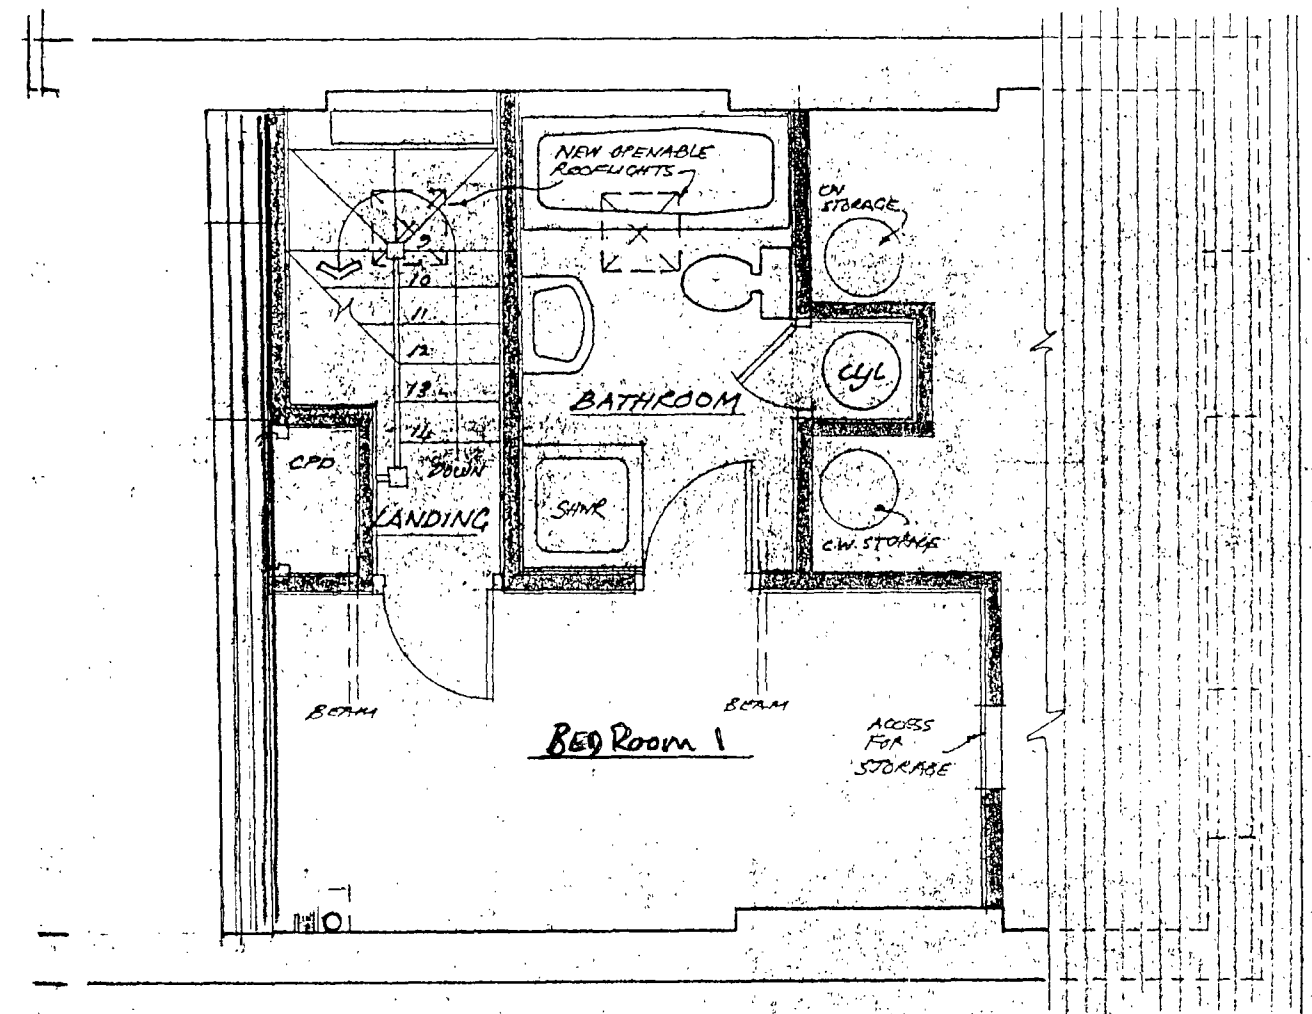

S:

PROPOSED -

P9800691
LAUREL ROAD

Notes

Do not scale from this Drawing.

Report all errors, omissions and discrepancies to Kelsey Bluck Partnership.

All dimensions are to be checked and verified on site before commencing any construction work.

This Drawing must be read in conjunction with any other Drawings, Details, Specialist Information and/or Structural Details for the construction work.

This Drawing is issued on condition that it is not copied, reprinted or disclosed to a third party without the prior written consent of Kelsey Bluck Partnership.

This Drawing and Design are the copyright of Kelsey Bluck Partnership.

Revisions

Site FLAT 11
15 LAUREL ROAD
LONDON NW5 1EP
RICHMOND SPENDING

Title PROPOSED ATTIC
CONVERSION
Two ROOF LIGHTS

Kelsey Bluck Partnership
Chartered Building Surveying
& Architectural Practice

Coldharbour Studio • Dallington
East Sussex • TN21 9LQ
Telephone 01424 838100/838101
Fax 01424 838500

Date 2/9/98
Scale 1:50 / 1:100
Drawn by D. JERSTON

Job No. KBP/105
Drg. No. 02