





ELEVATIONS - EXISTING

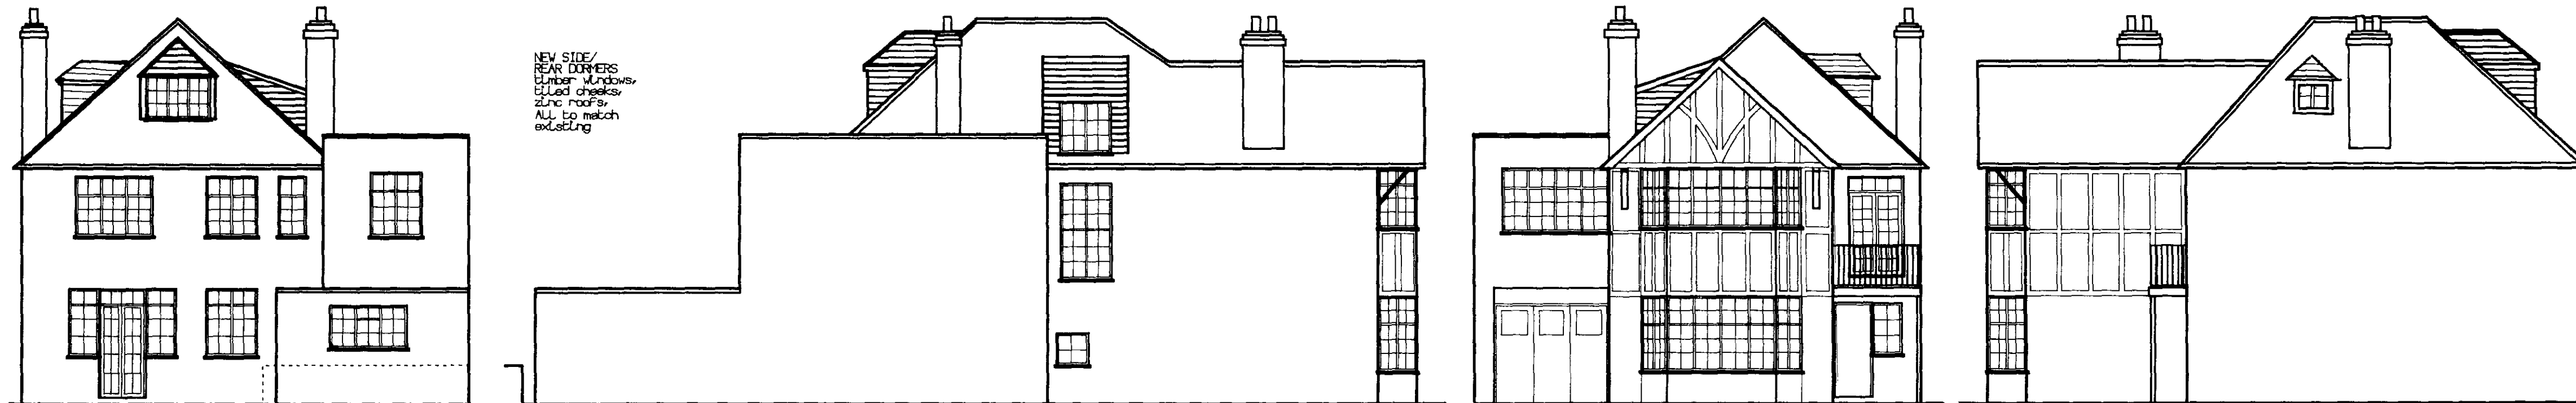


ELEVATIONS - PROPOSED

NEW SIDE/REAR DORMERS
Under Windows
Clad cheeks
zinc roof
A/L to match
existing

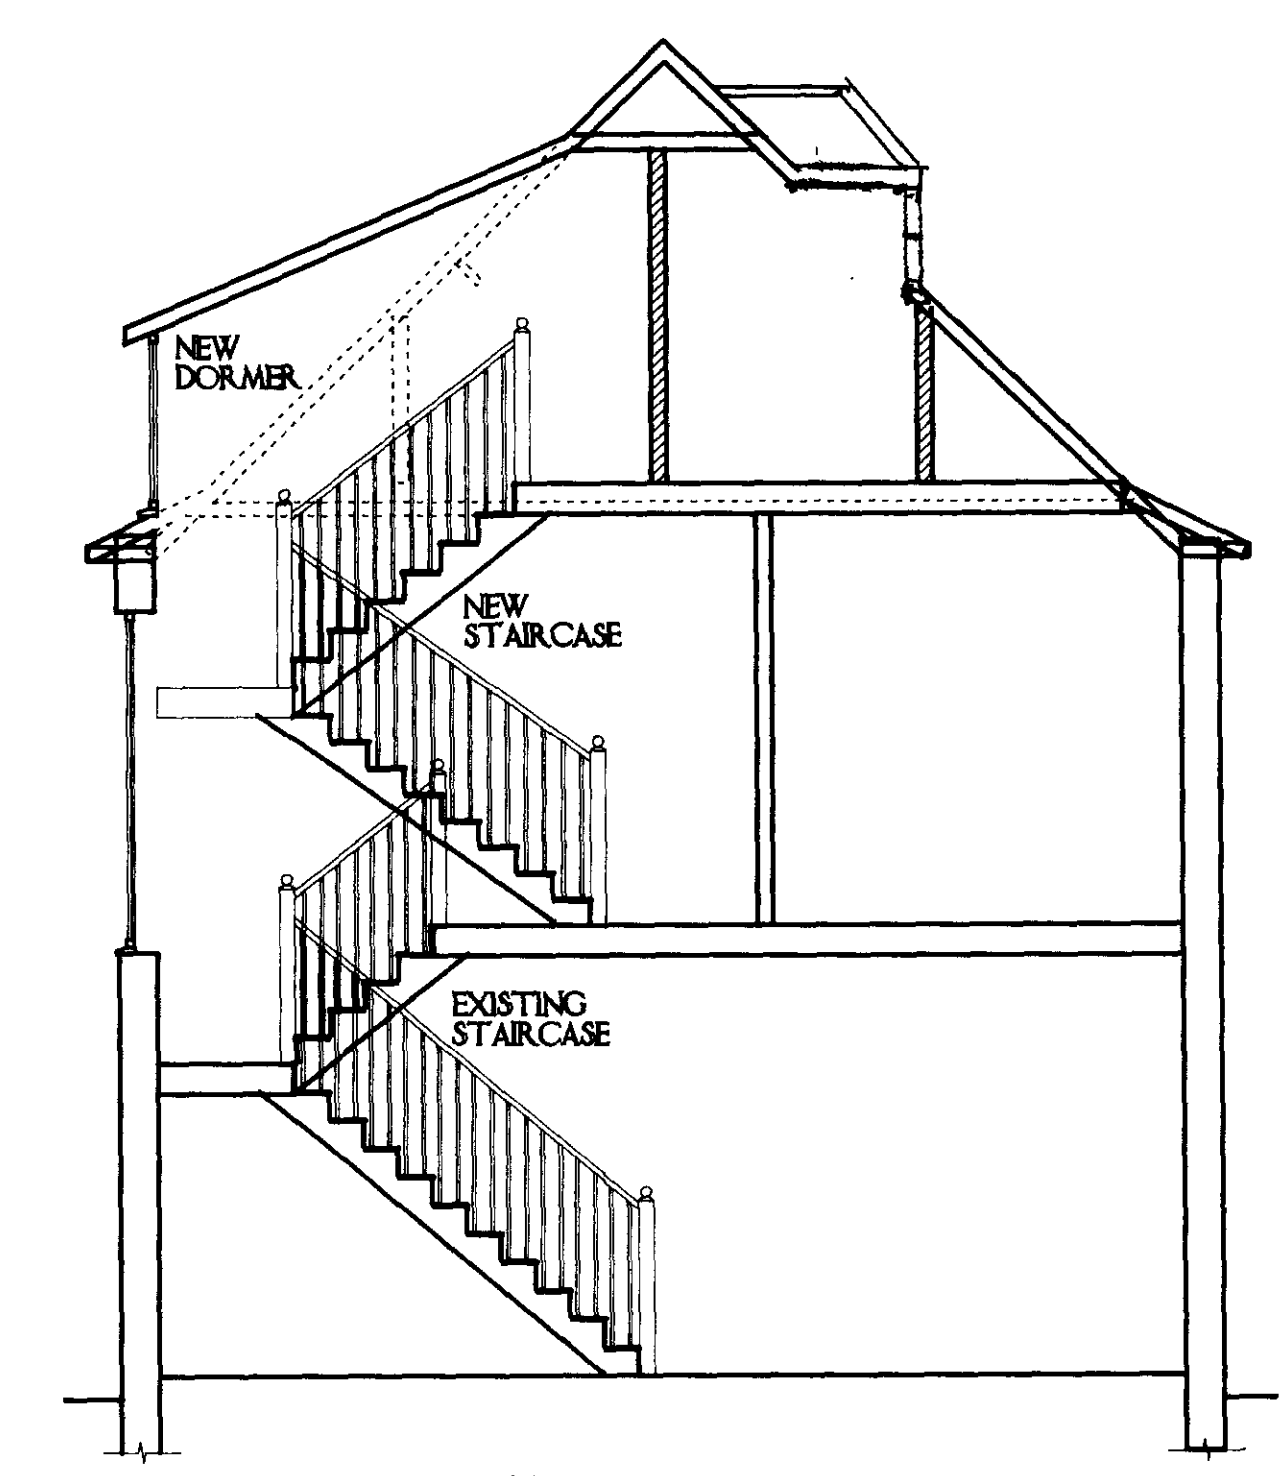


DIAGRAMMATIC MAIN SECTION


FIRST FLOOR PROPOSED

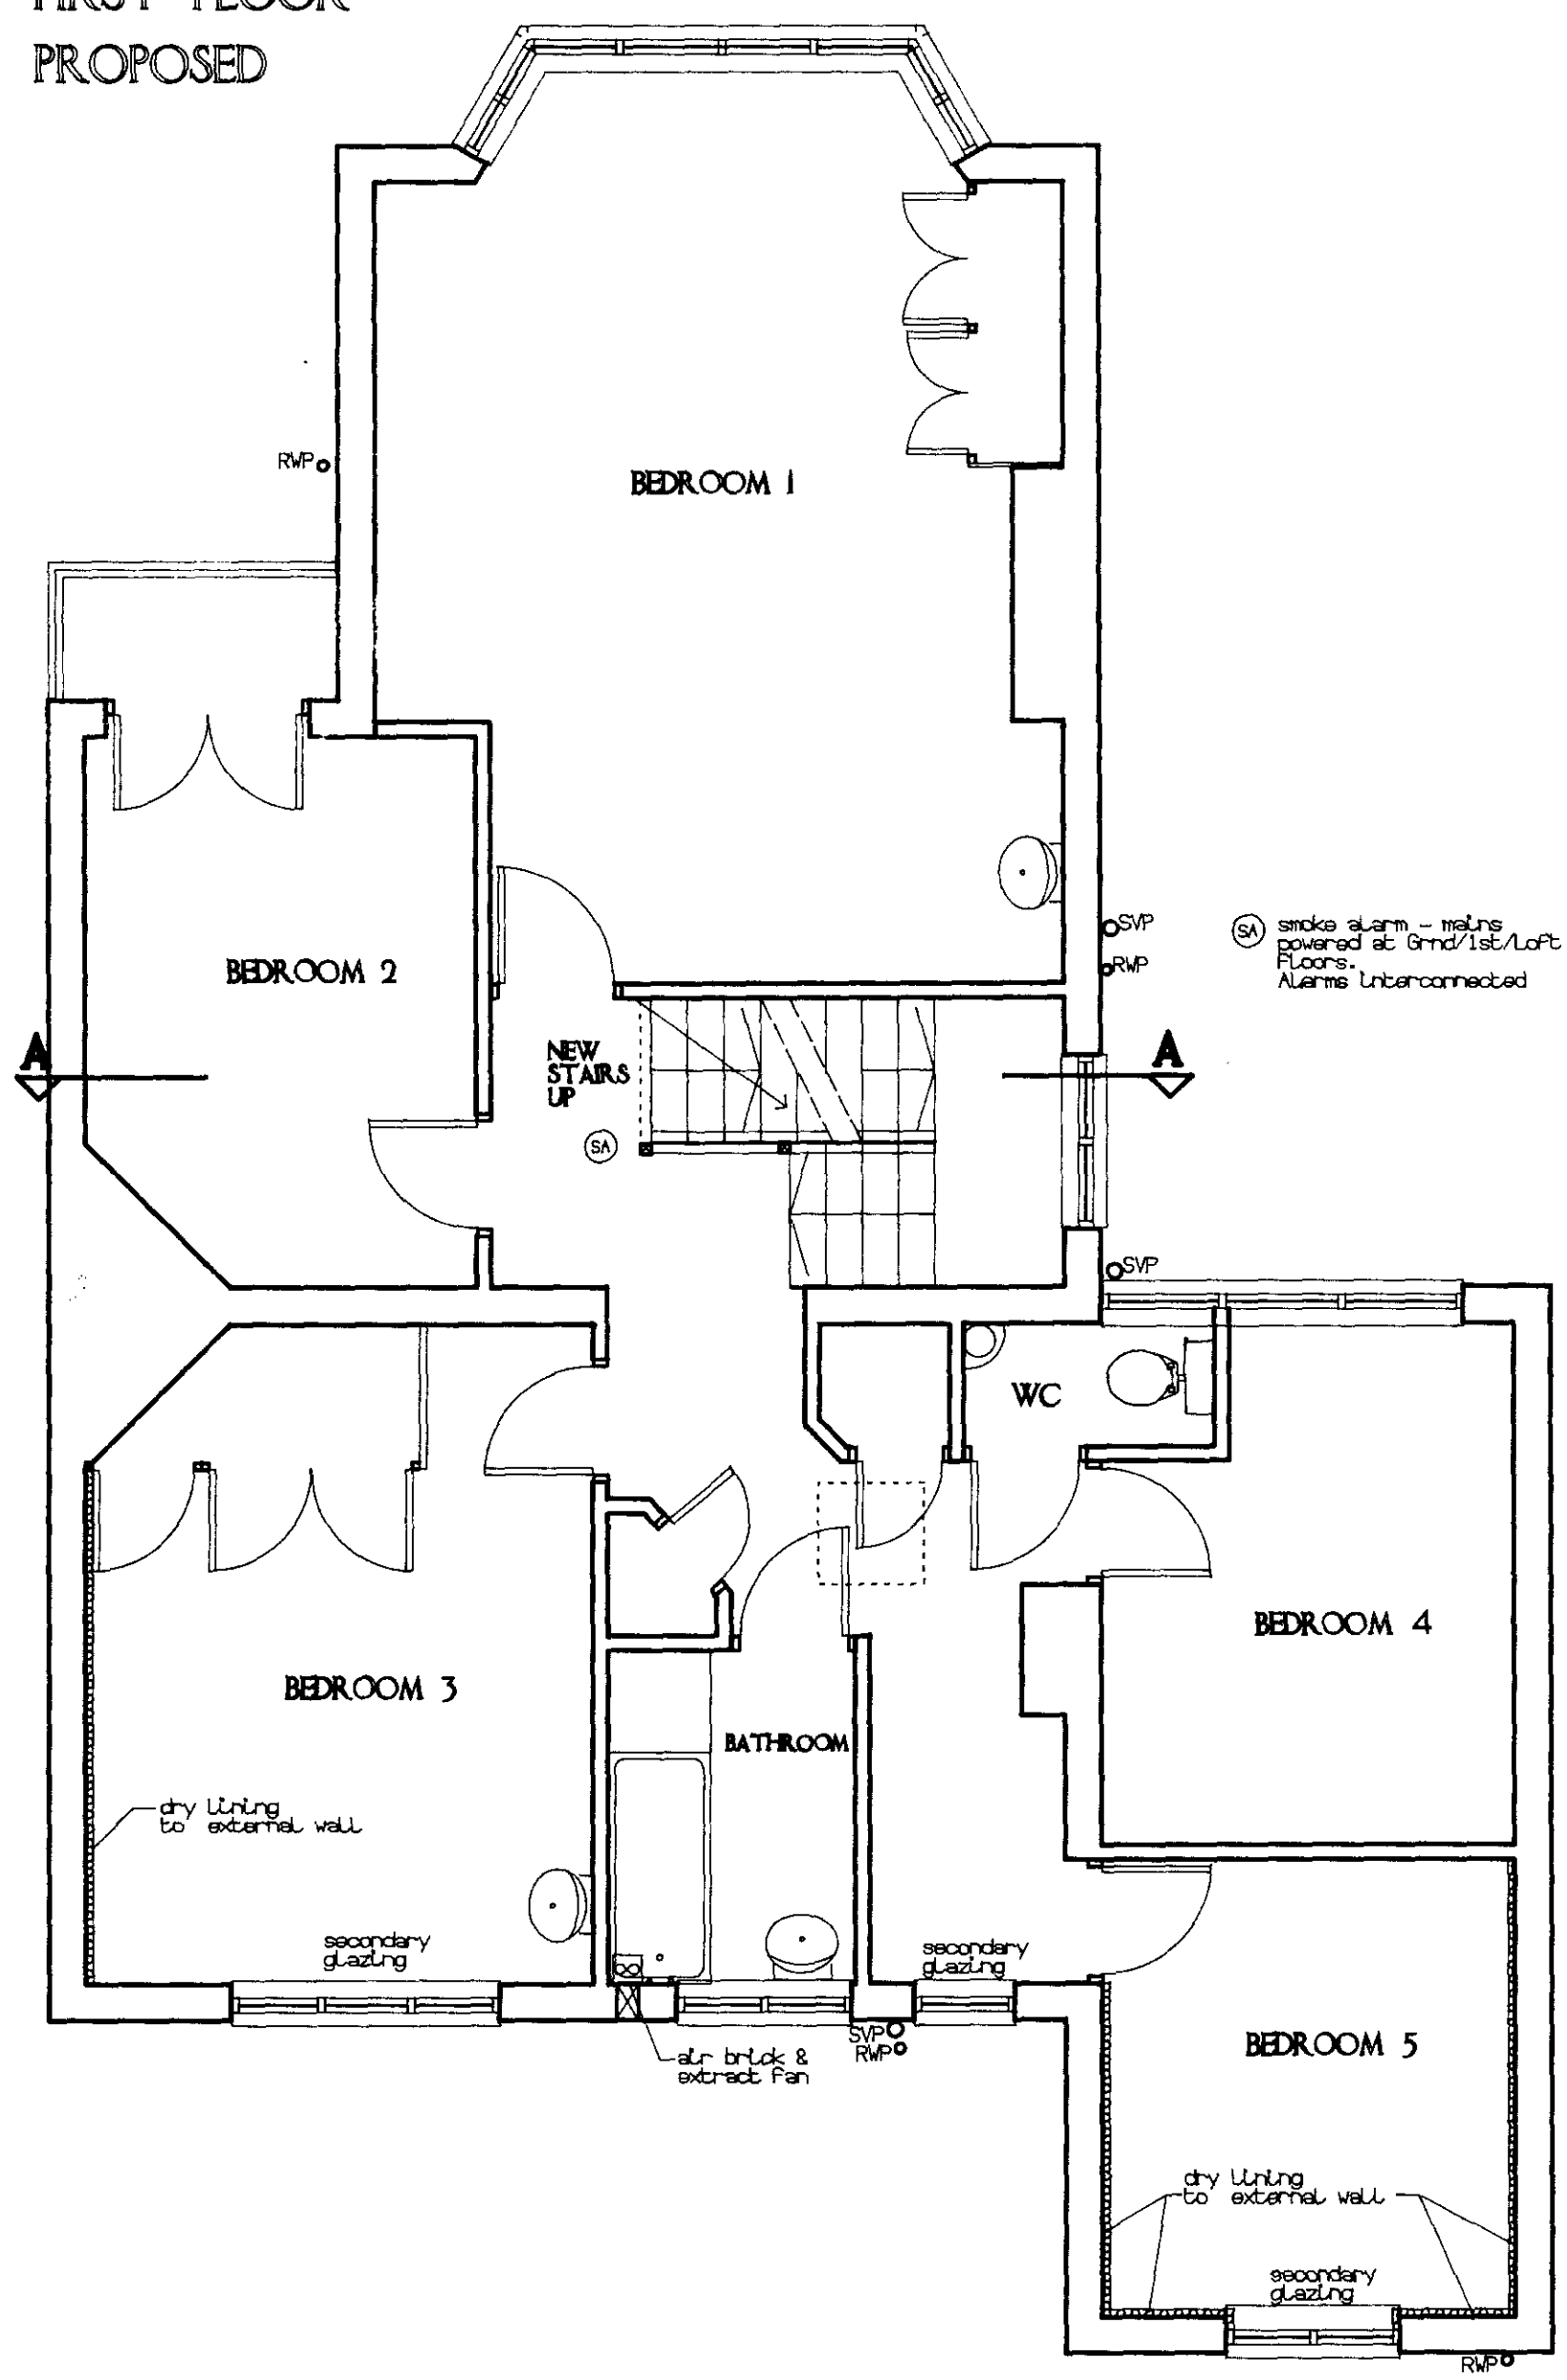


ROOF PROPOSED

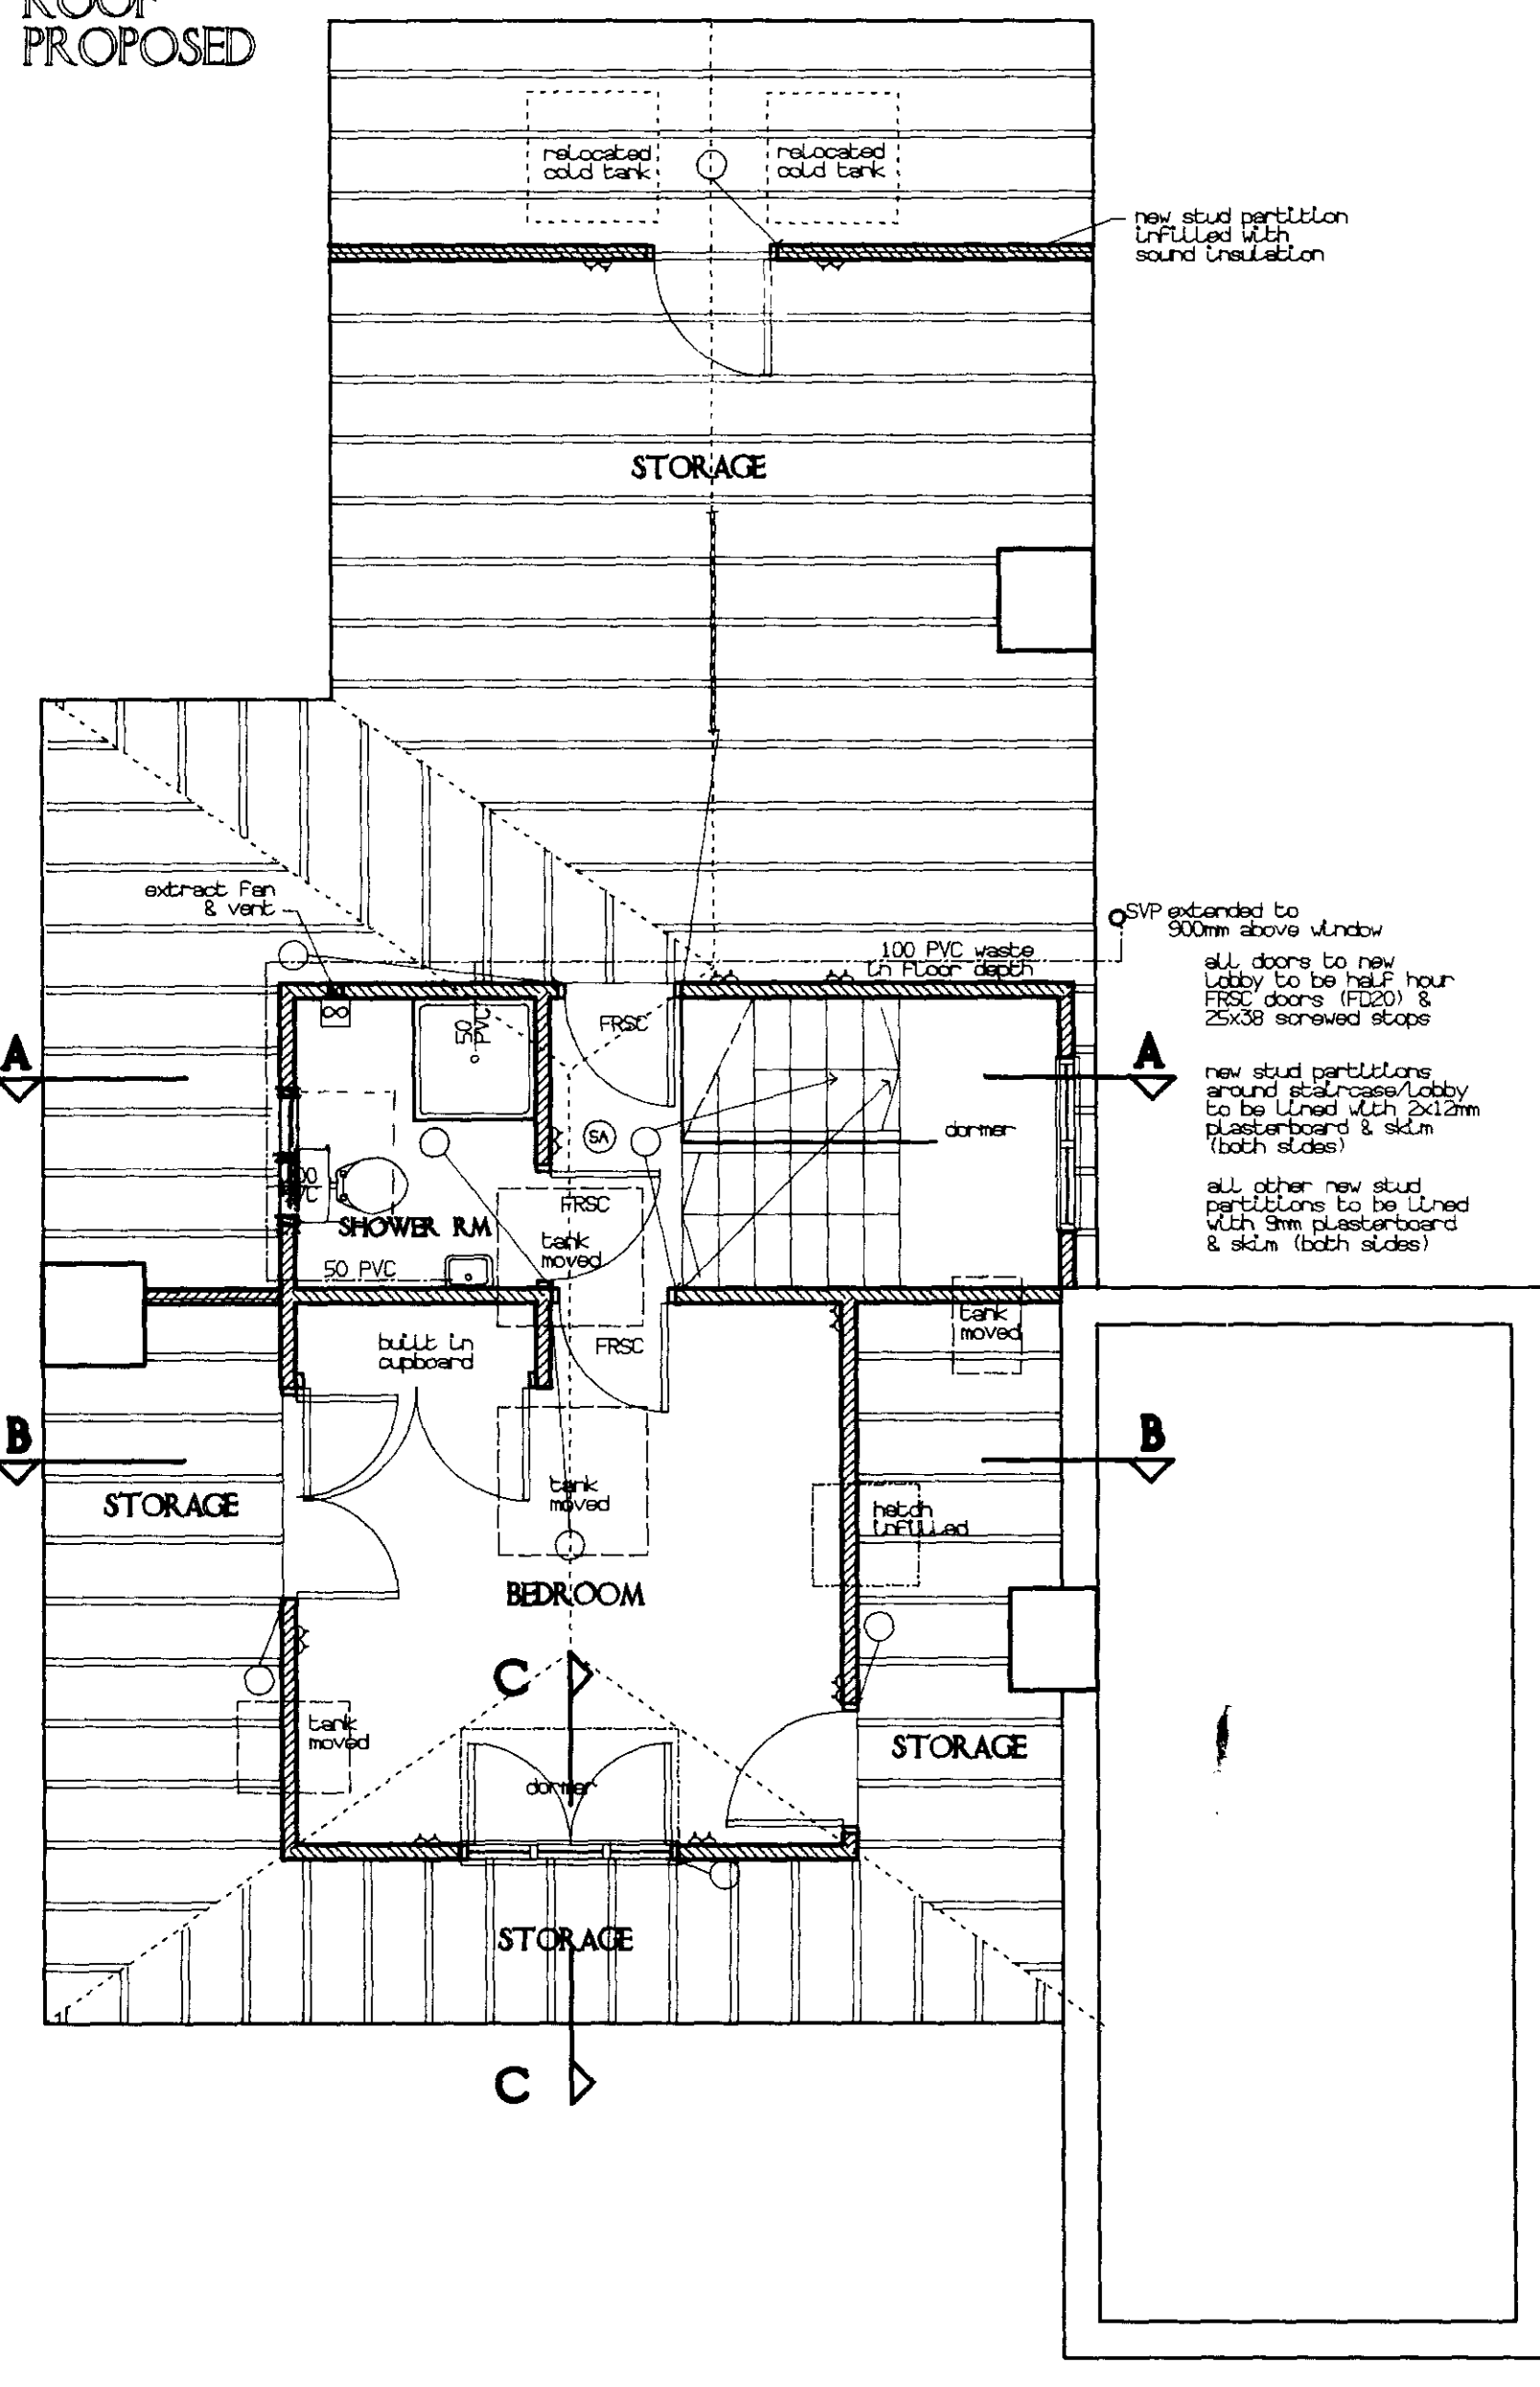


GROUND FLOOR EXISTING

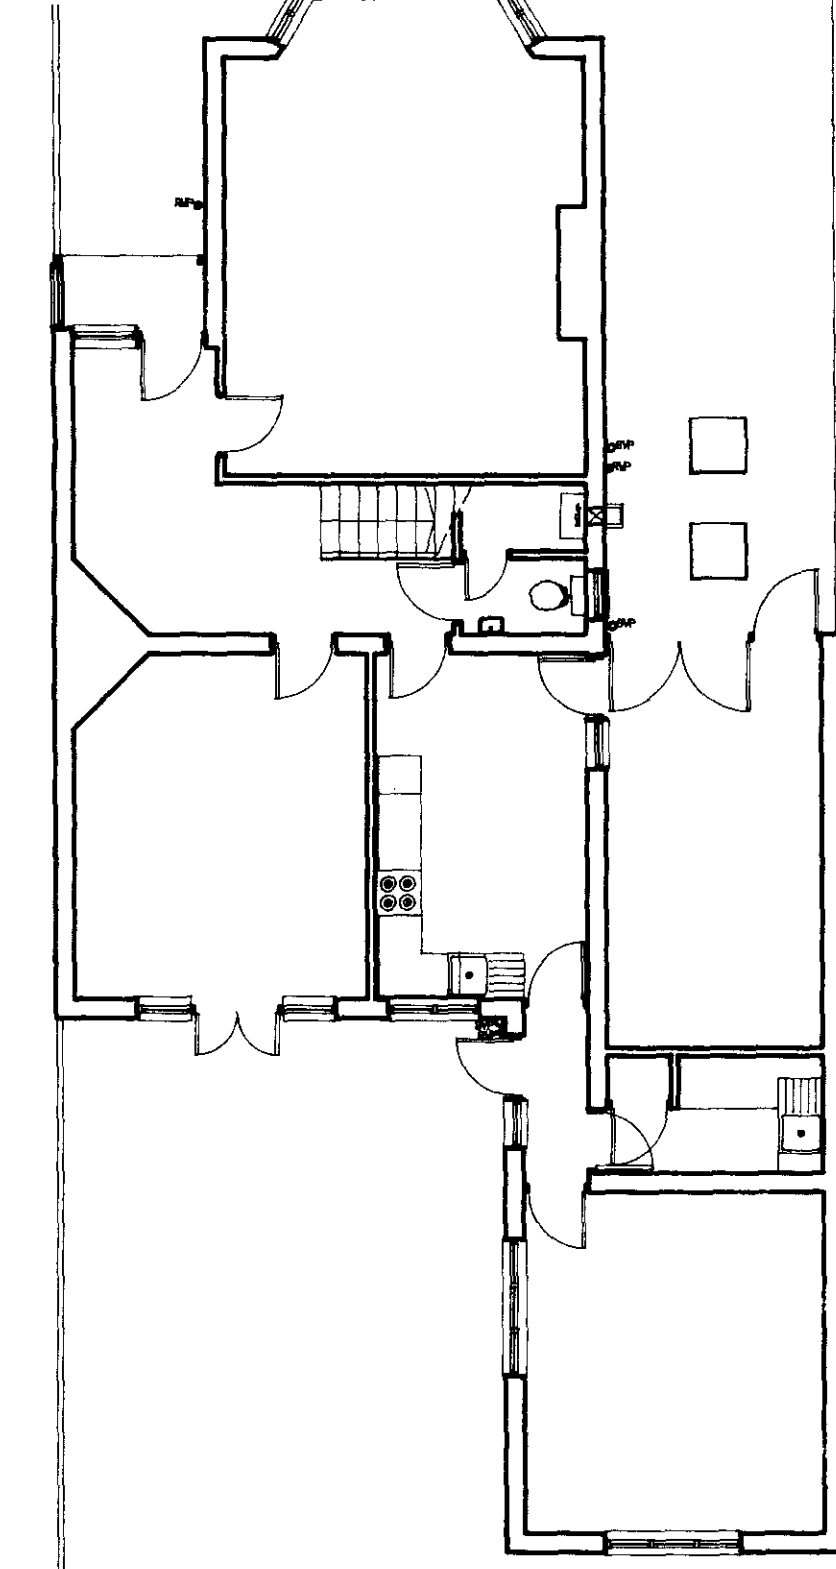

FIRST FLOOR

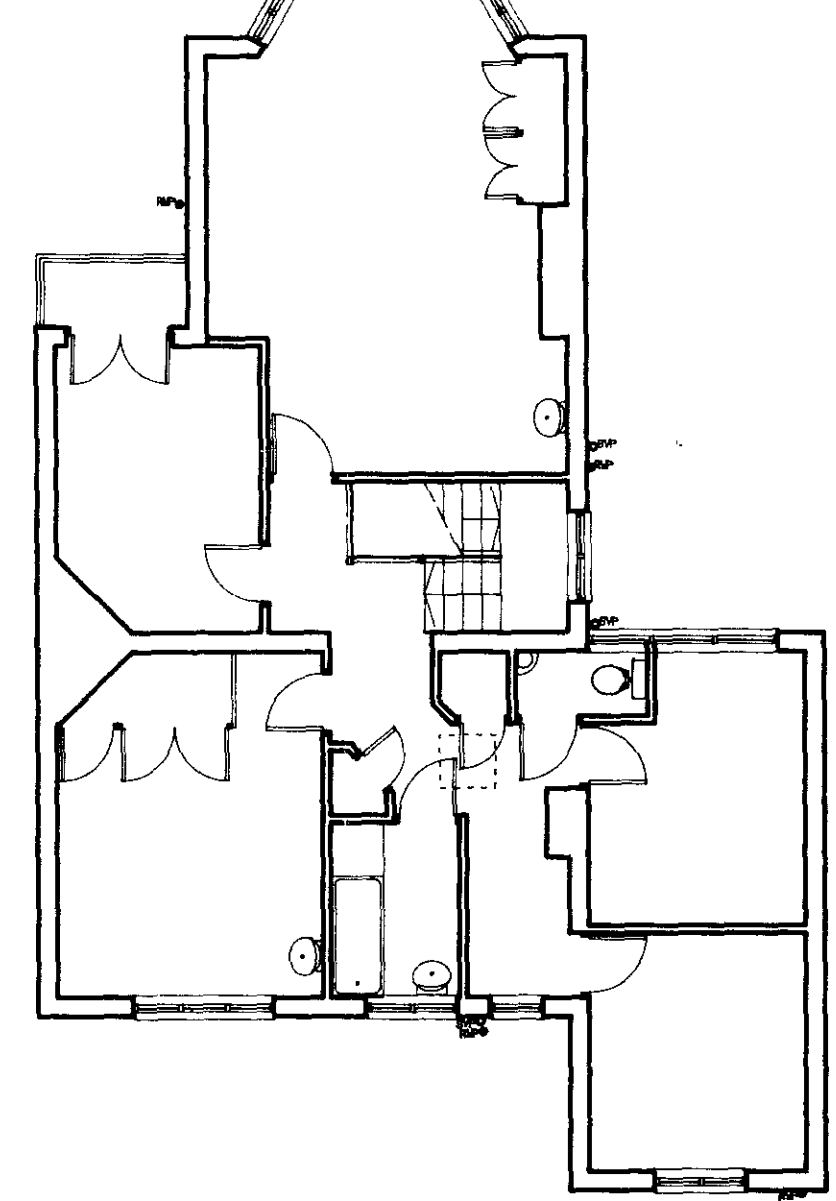

ROOF

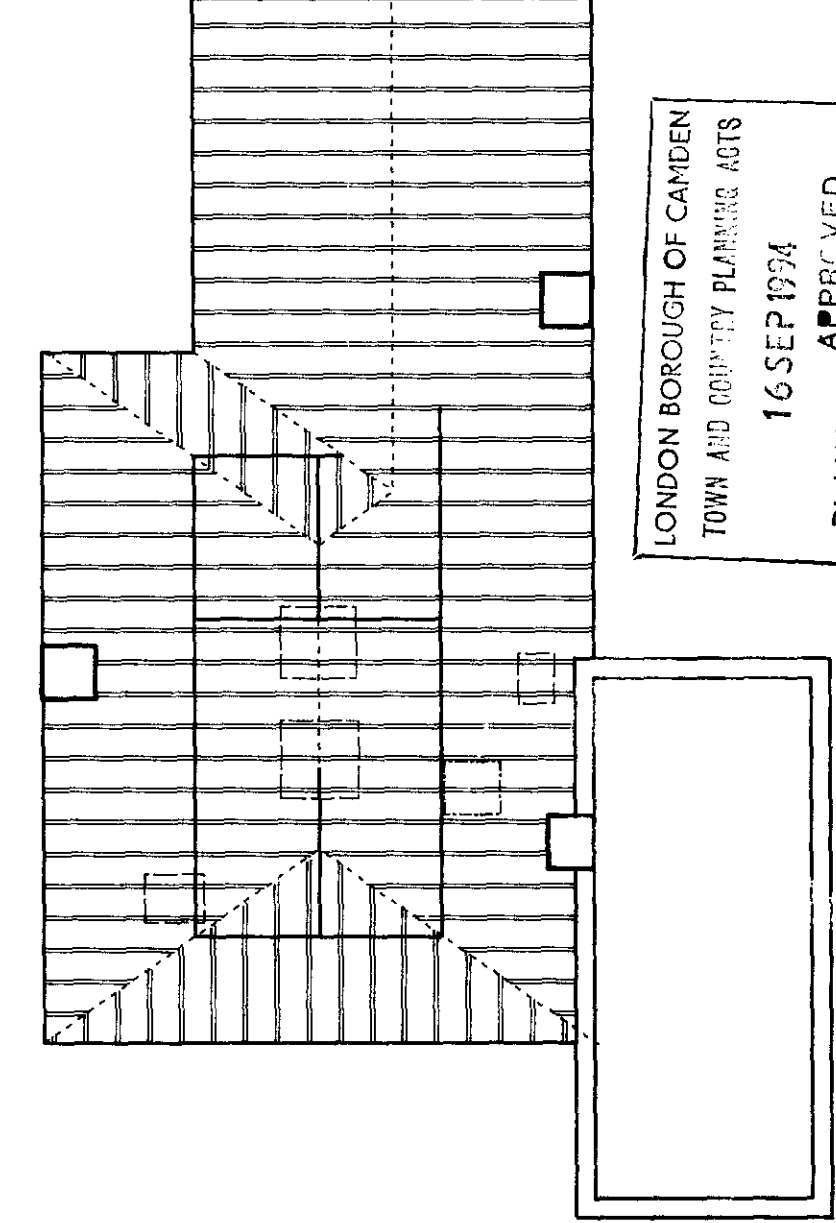

9400037R1

Rev	Date
A	11. Aug. 94
B	12. Jul. 94

Bob Trimble AAdip RIBA architect
 Caledonian Rd
 London N1 1DN
 Tel 071 607 5559

Client
 Mr & Mrs J Checkley
 Job
 27 Oakeshott Ave
 London N6

Drawing Title
 Proposed
 Loft Conversion

Drawing No	Date	Scale	Drawn
857/18	13-Jul-94	2.50/100	BT

Contractors must check all dimensions on site before starting any work. Do not scale this drawing.

LONDON BOROUGH OF CAMDEN
 TOWN AND COUNTRY PLANNING ACTS
 16 SEP 1994
 APPROVED
 FOR APPROVAL
 ON BEHALF OF THE COUNCIL

13-Jul-94
 Sheet 00K51