

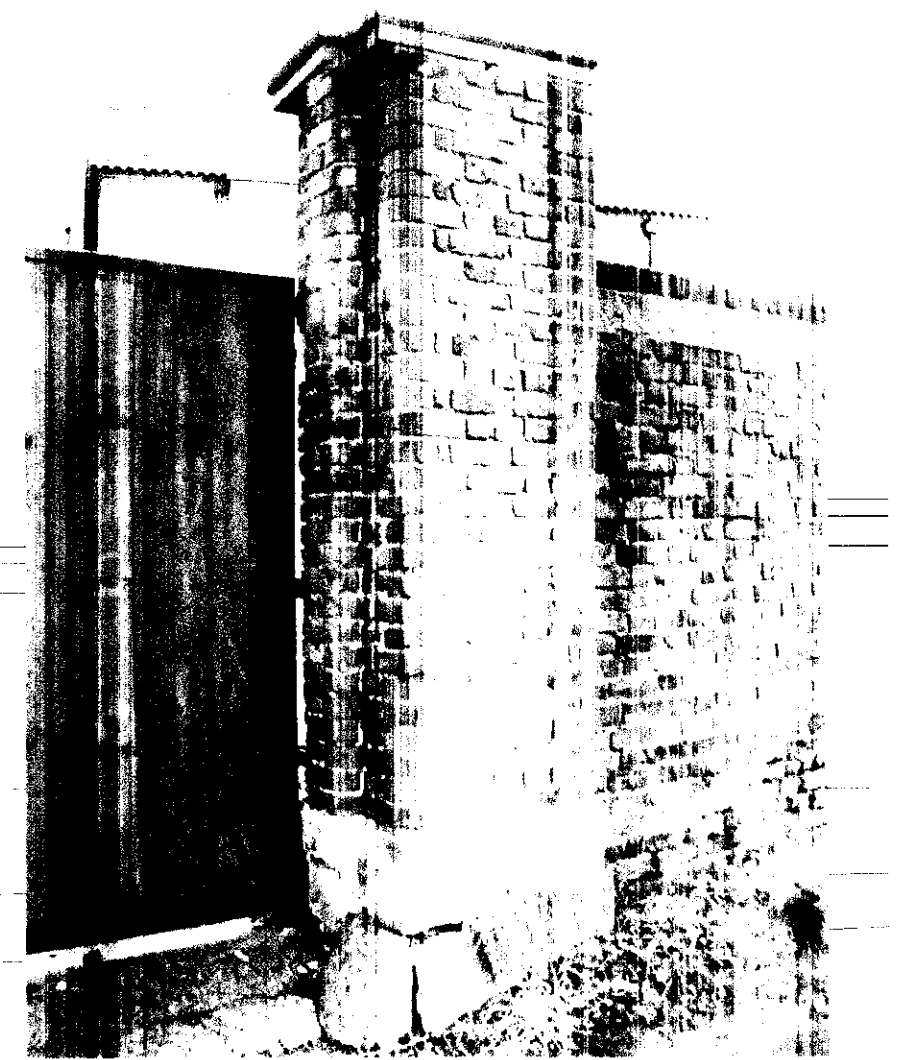
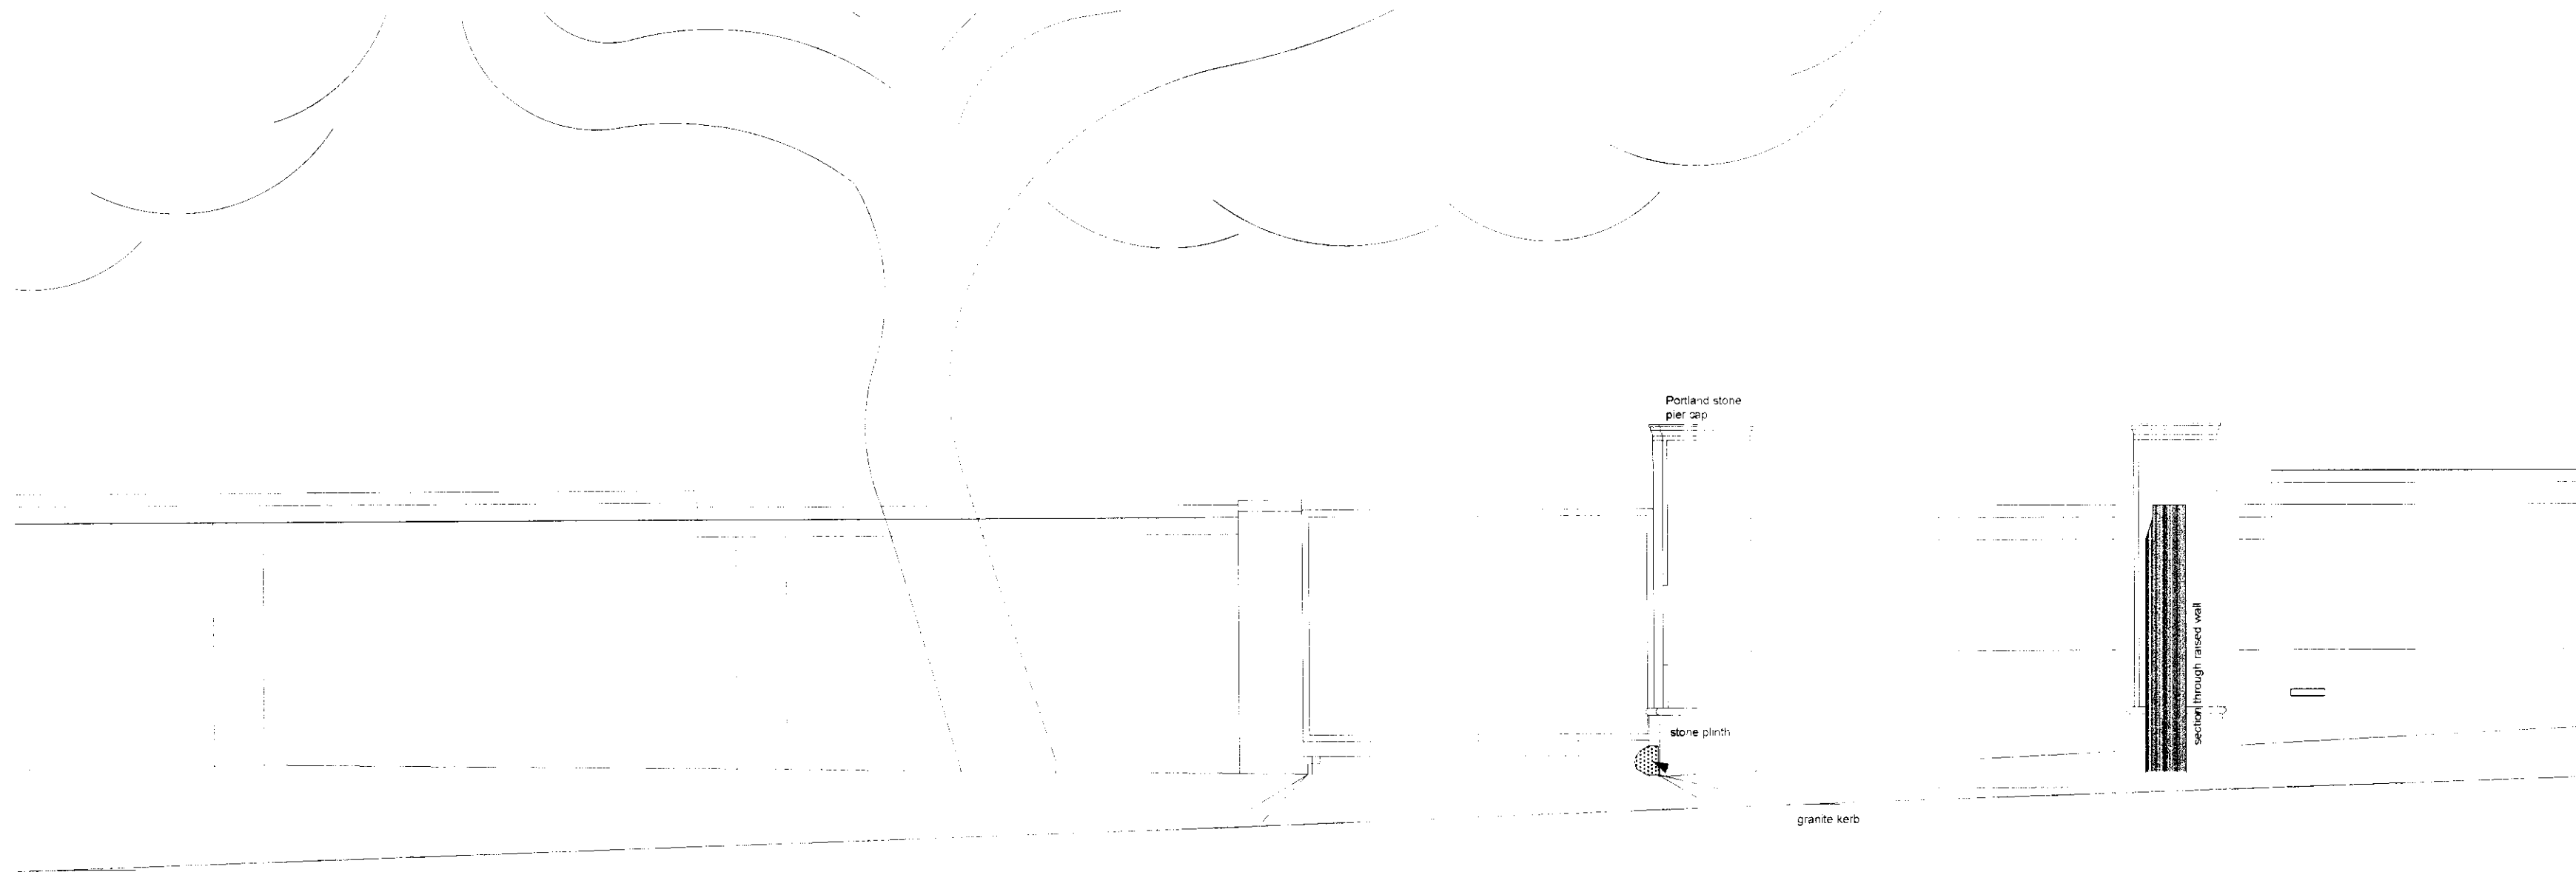


Photo. 1 - Pier and Gate as Existing

Elevation



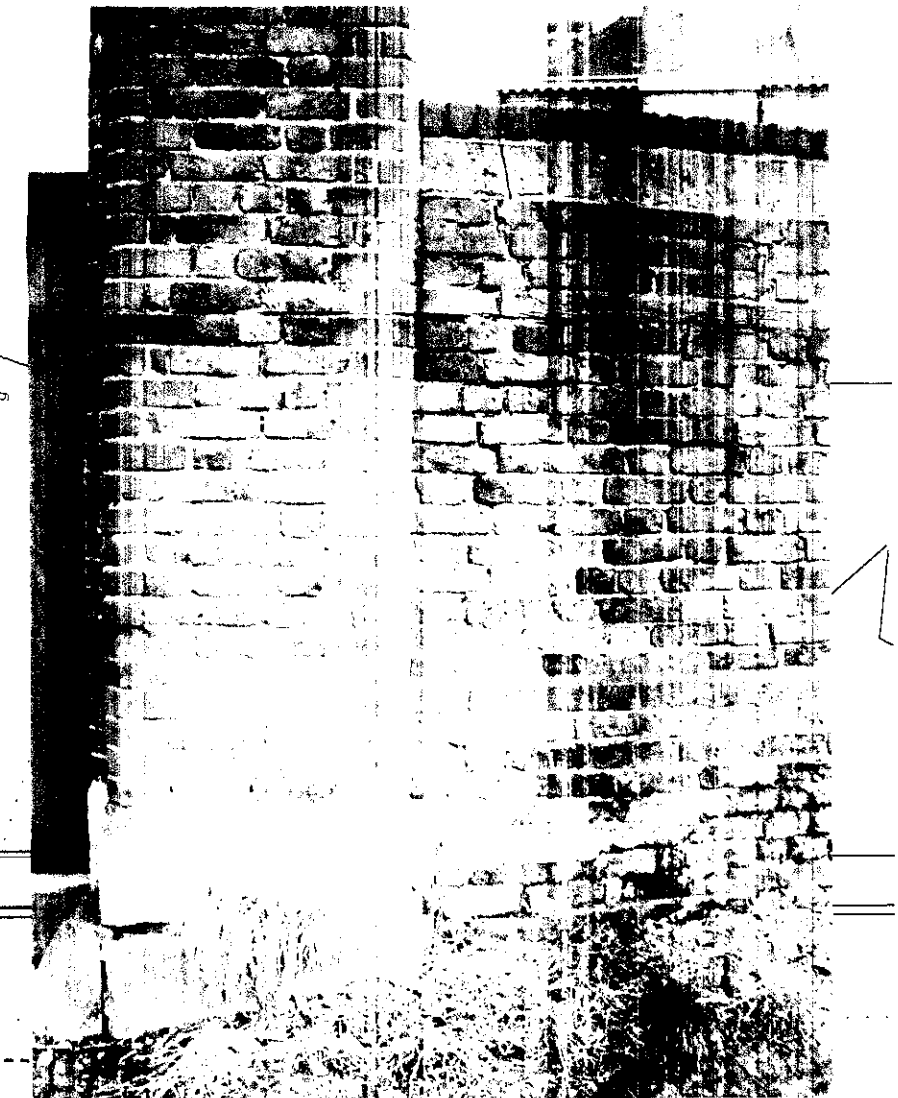


Photo. 2 - Detail of bond and brick

Plan

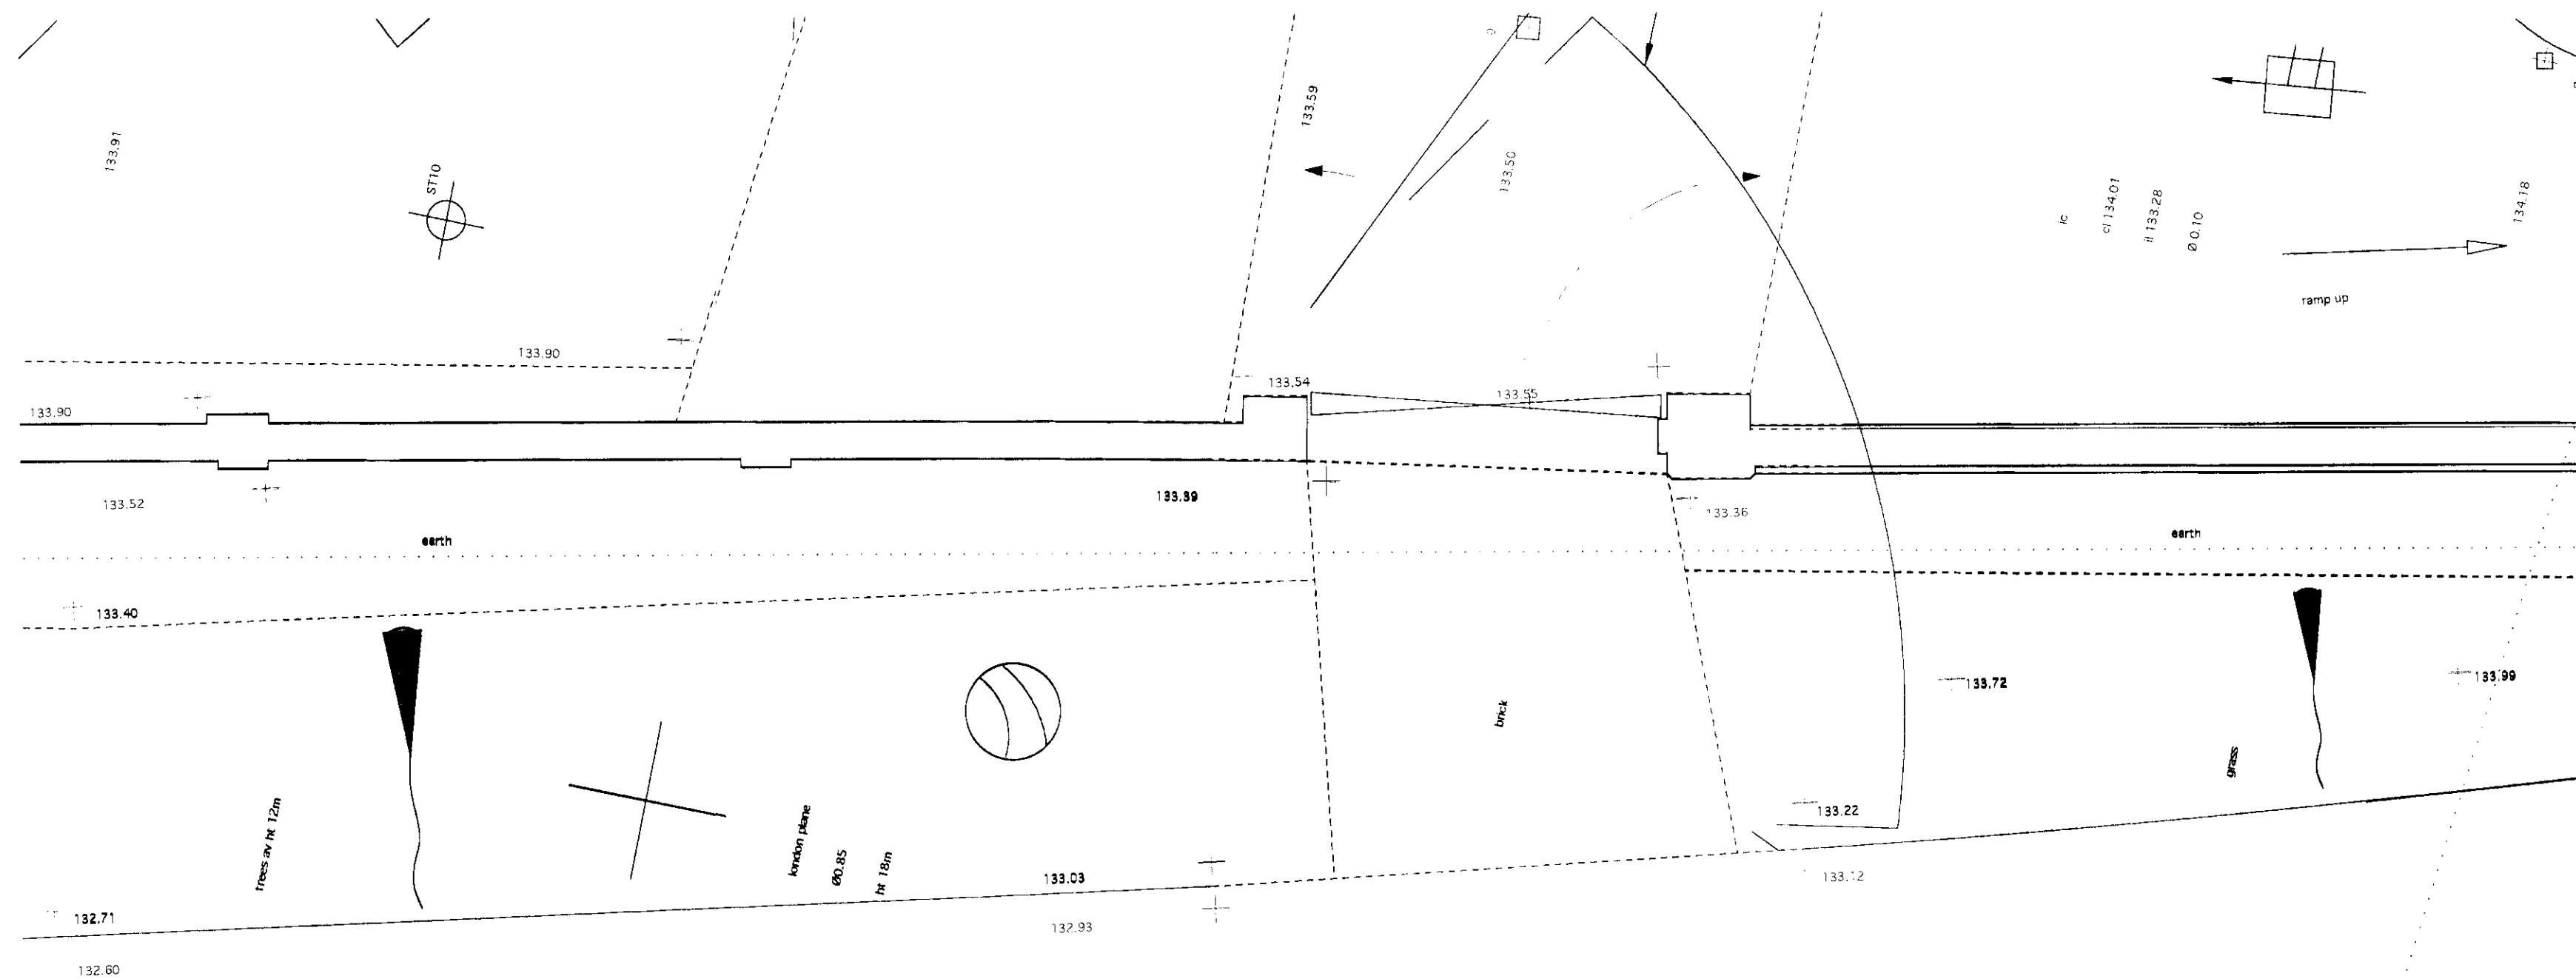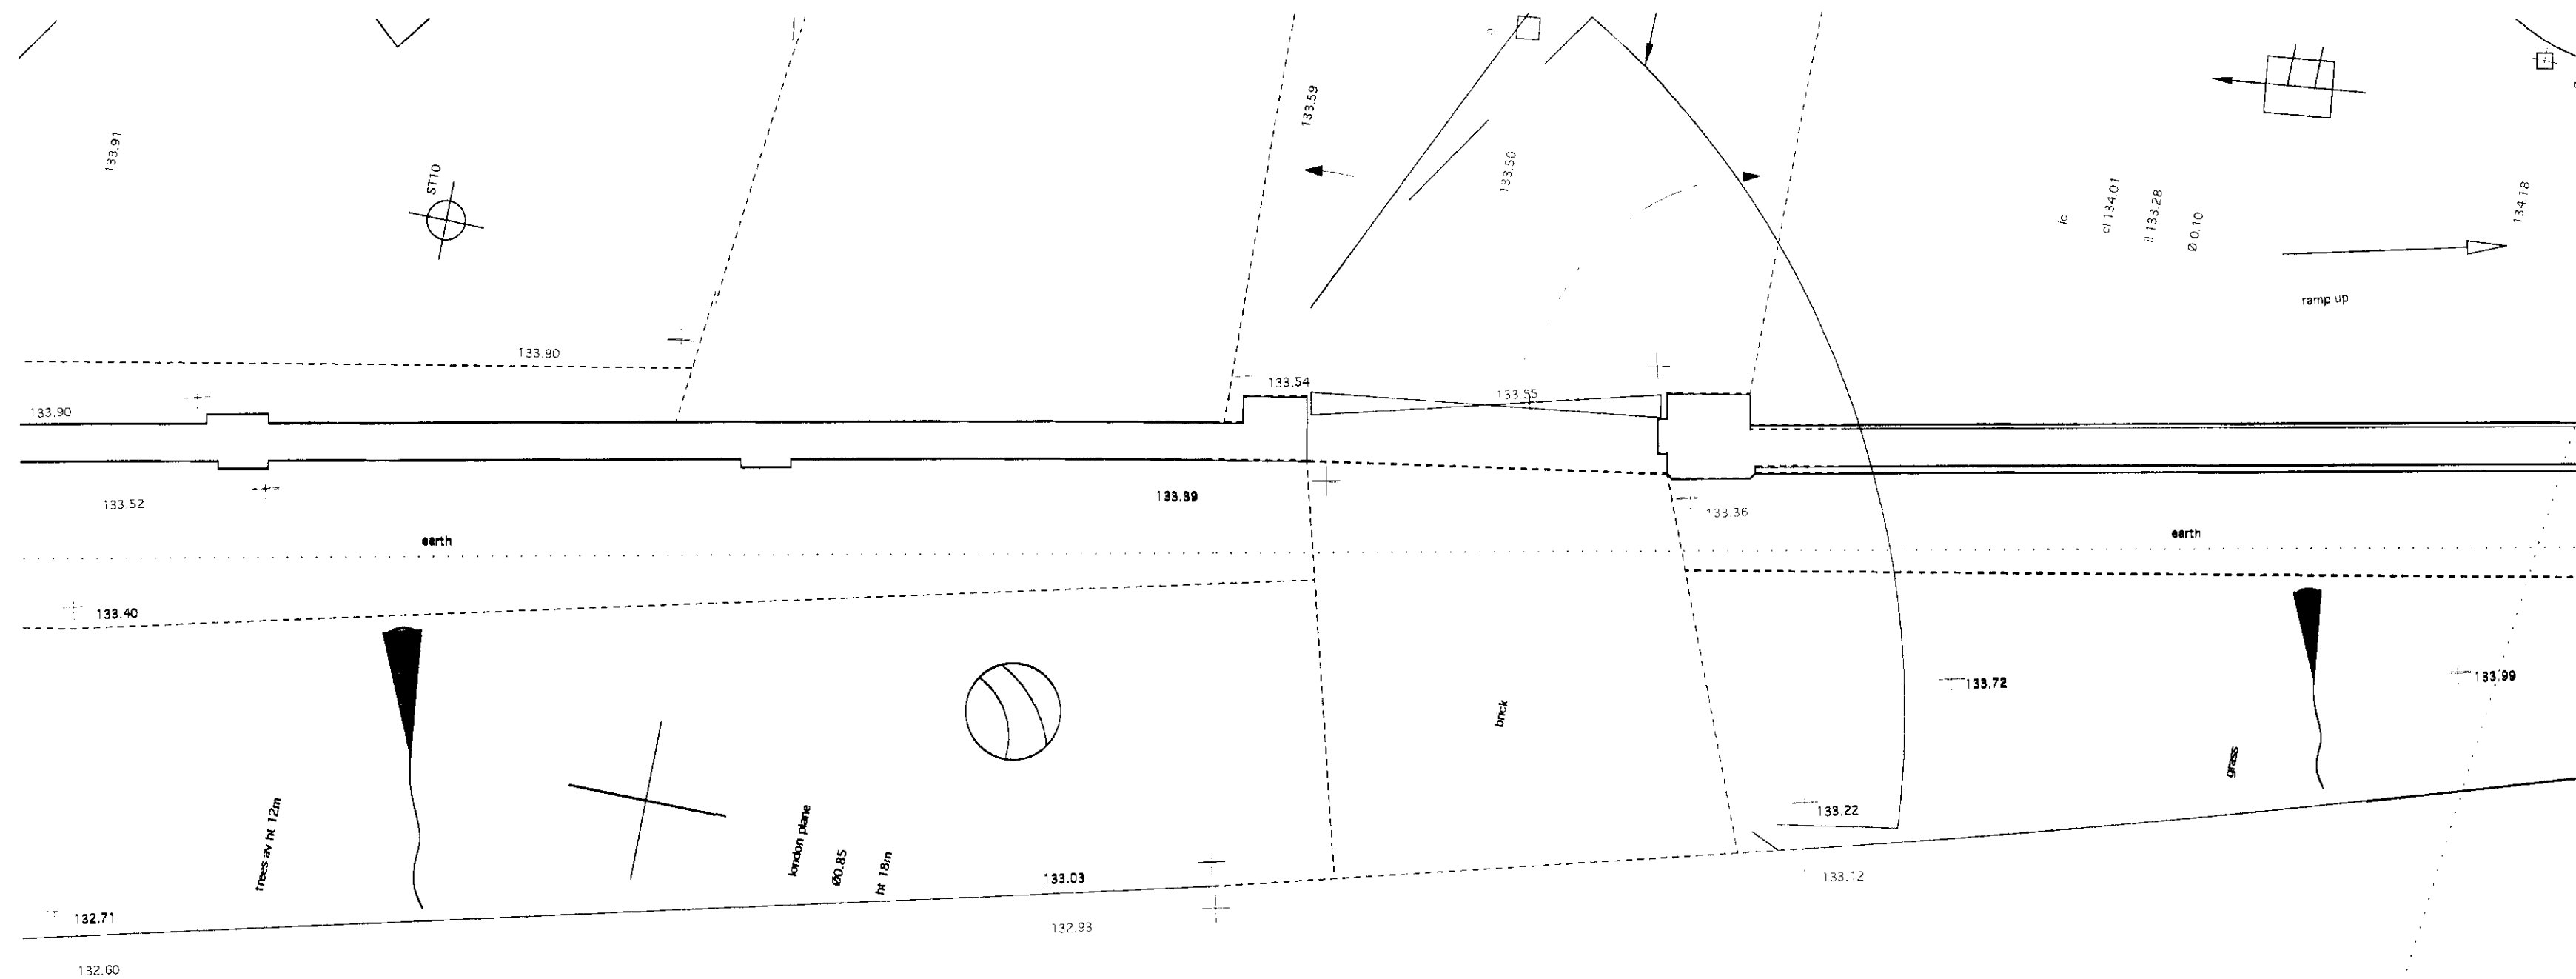

THE CHARLTON BROWN PARTNERSHIP
ARCHITECTS

The Old Chapel Shepherds Walk Hampstead London NW3 5UE T 020 7794 1234 F 020 7435 5085 E office@charltonbrown.com

Heath House, NW3

1017/GW 06

Existing gates and piers to North End Road

Date 28.2.08 Scale 1:50 This drawing is copyright Revisions