

The Contractor is to check and verify all building

and site dimensions, levels and sewer invert

levels at connection points before work starts.

This drawing must be read with and checked

against any structural or other specialist

The Contractor is to comply in all respects with the current Building Regulations whether

This drawing is not intended to show details of foundation or ground conditions. Each area of ground relied upon to support the structure depicted must be investigated by the Contractor


and suitable methods of foundation be provided.

This drawing is to be read in conjunction with all other standard Mitchells & Butlers specifications


or not specifically stated on these drawings.

drawings provided.


and documentation.

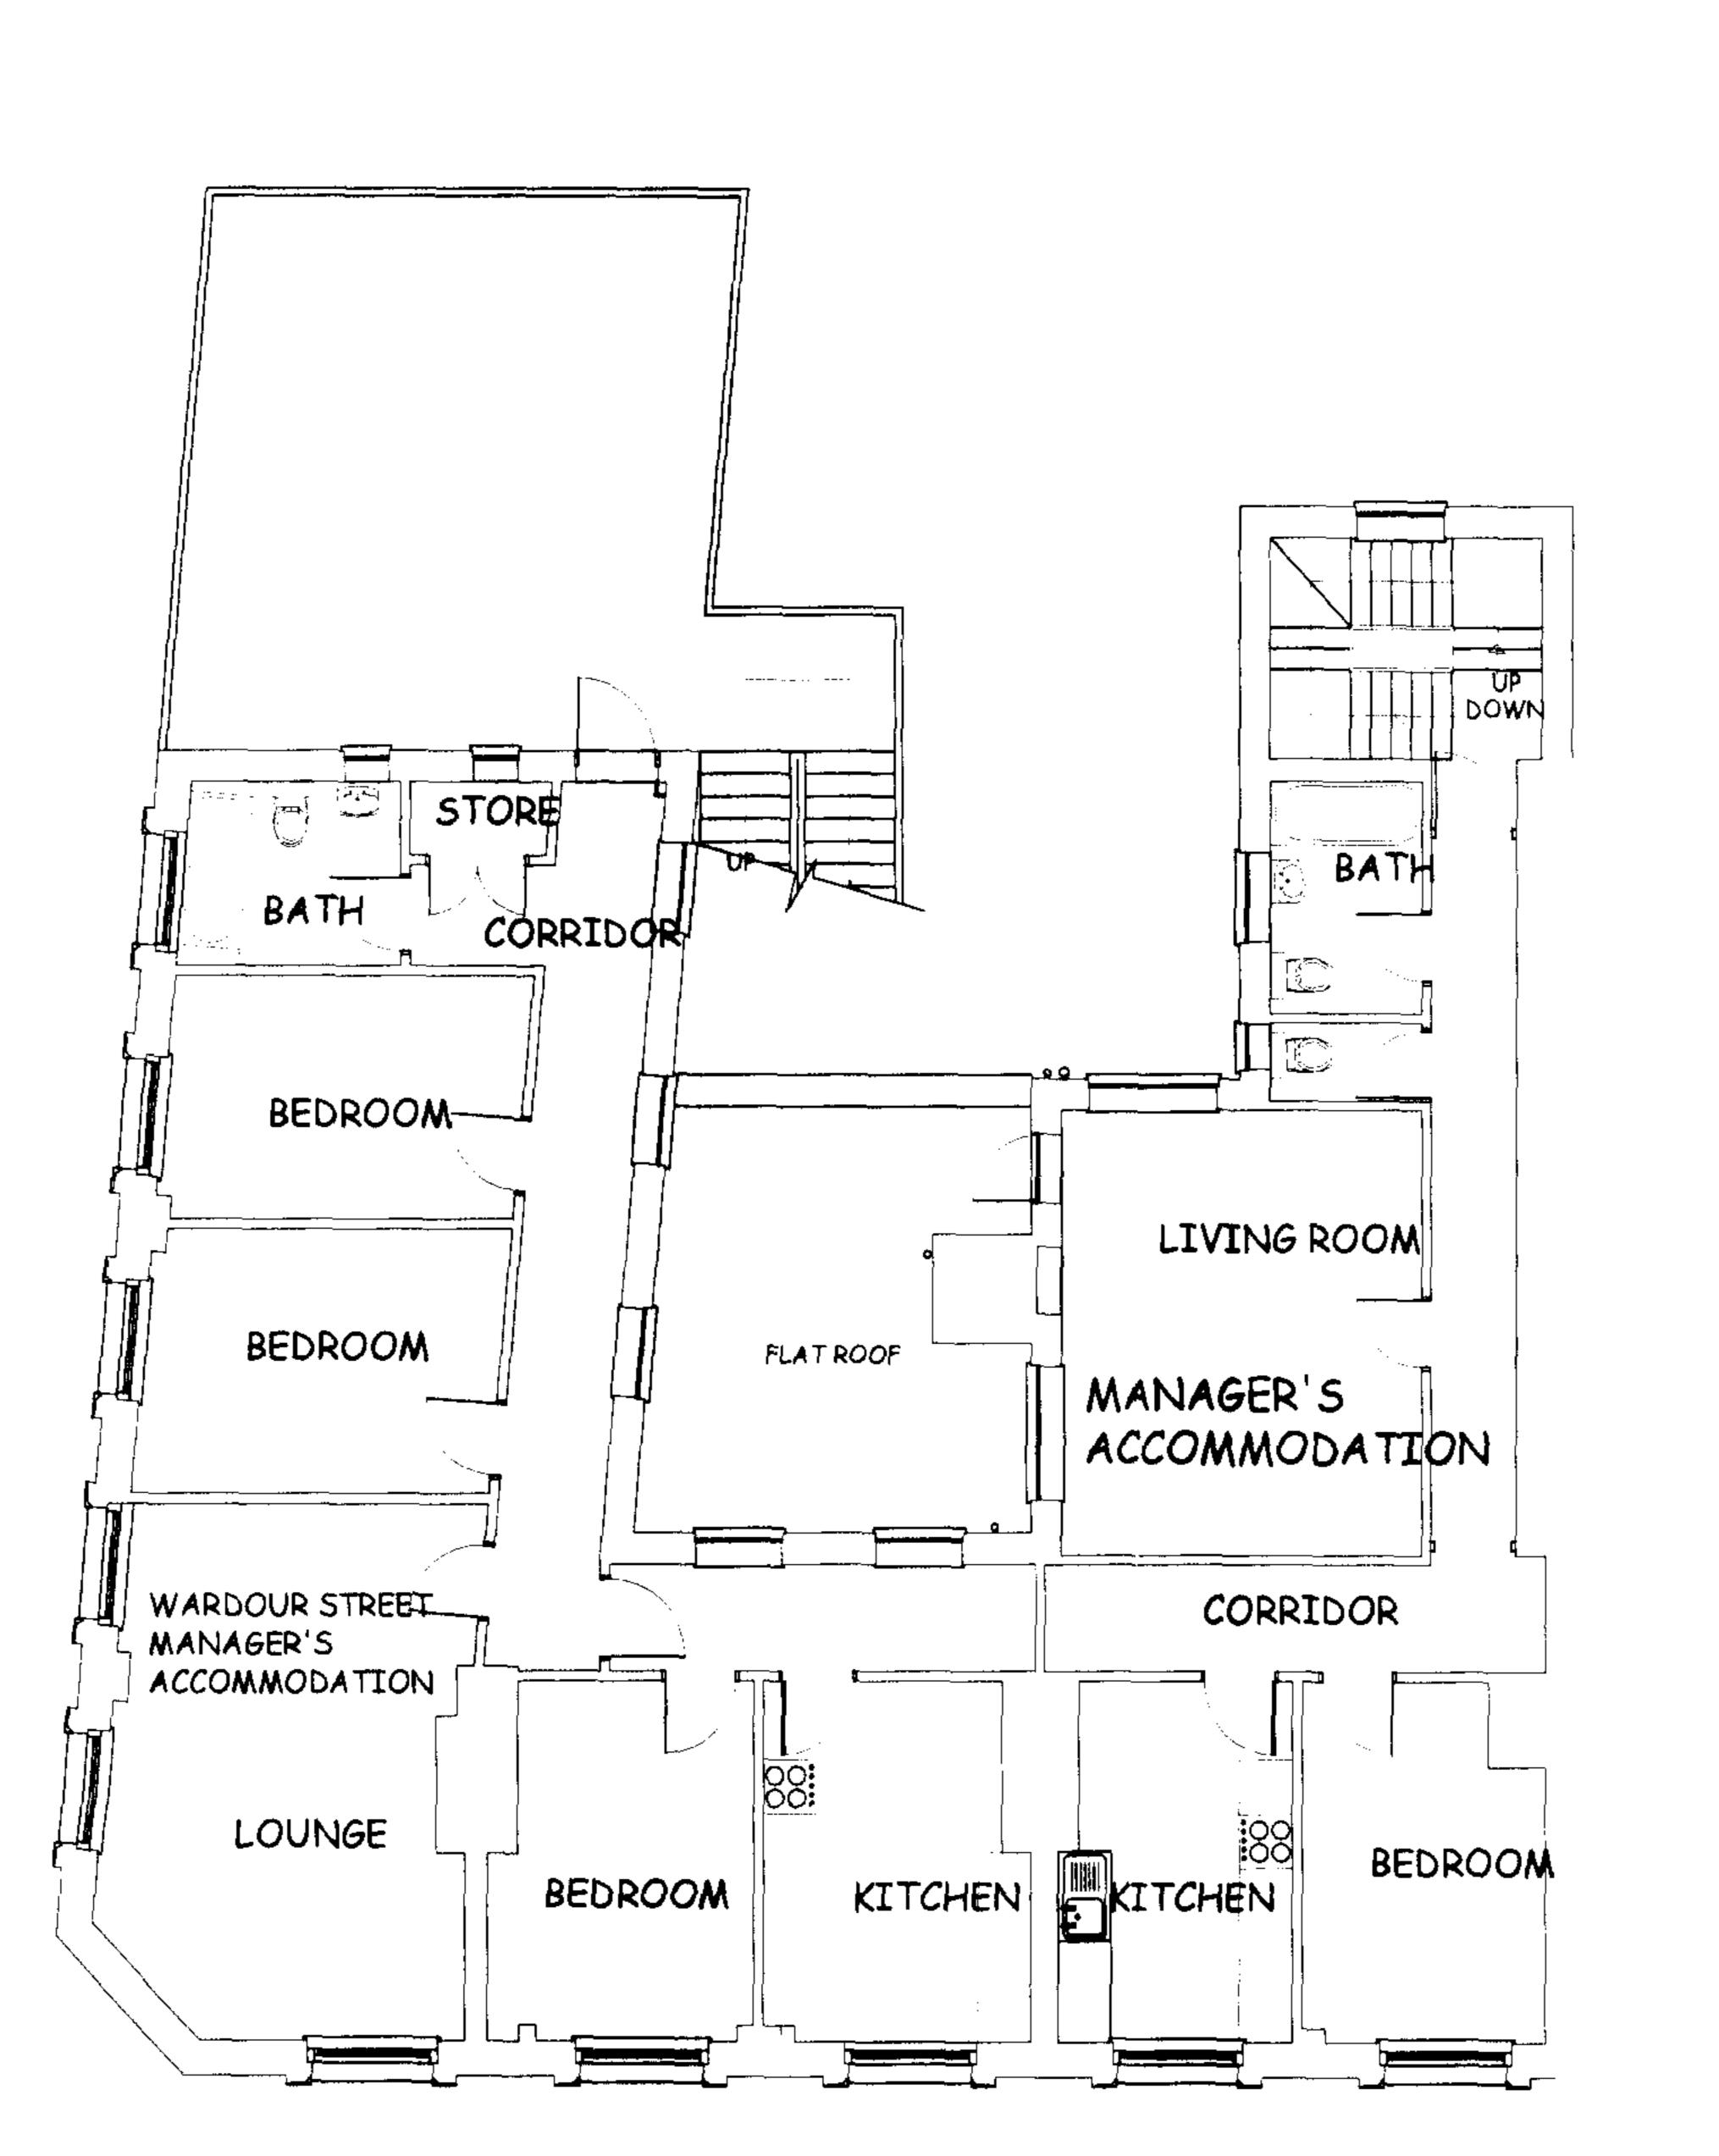

SECOND FLOOR PLAN

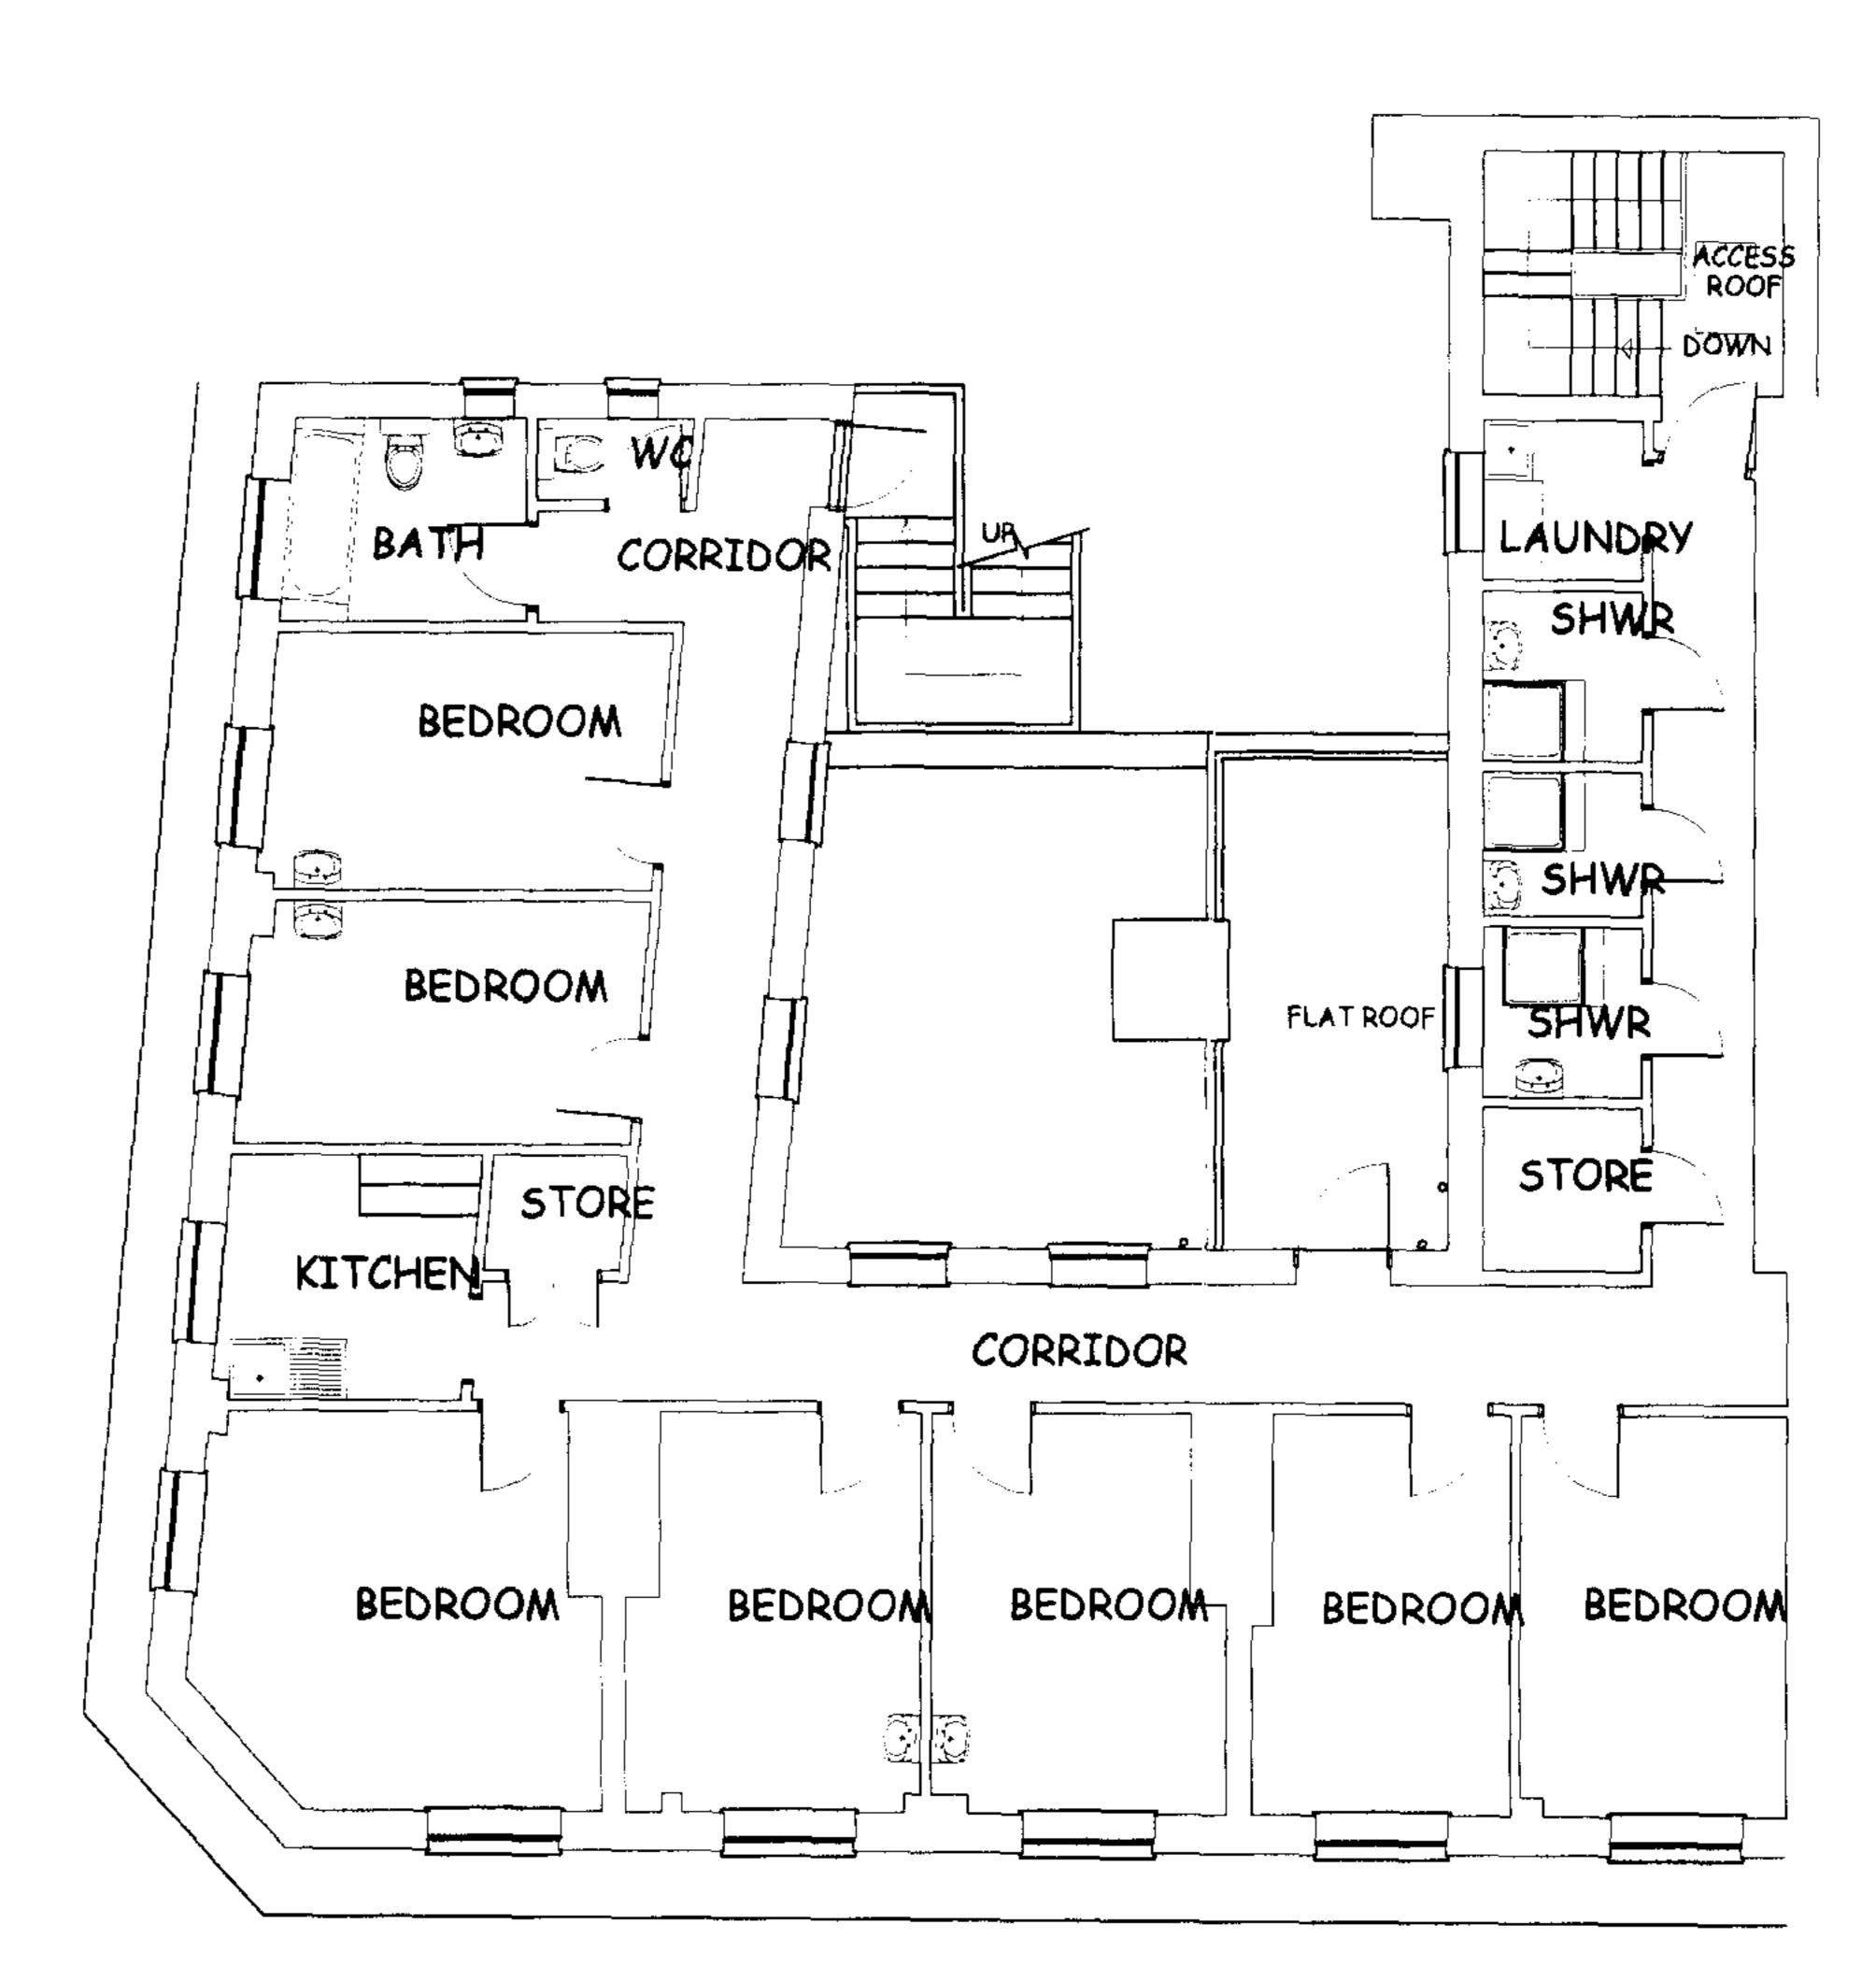

THIRD FLOOR PLAN

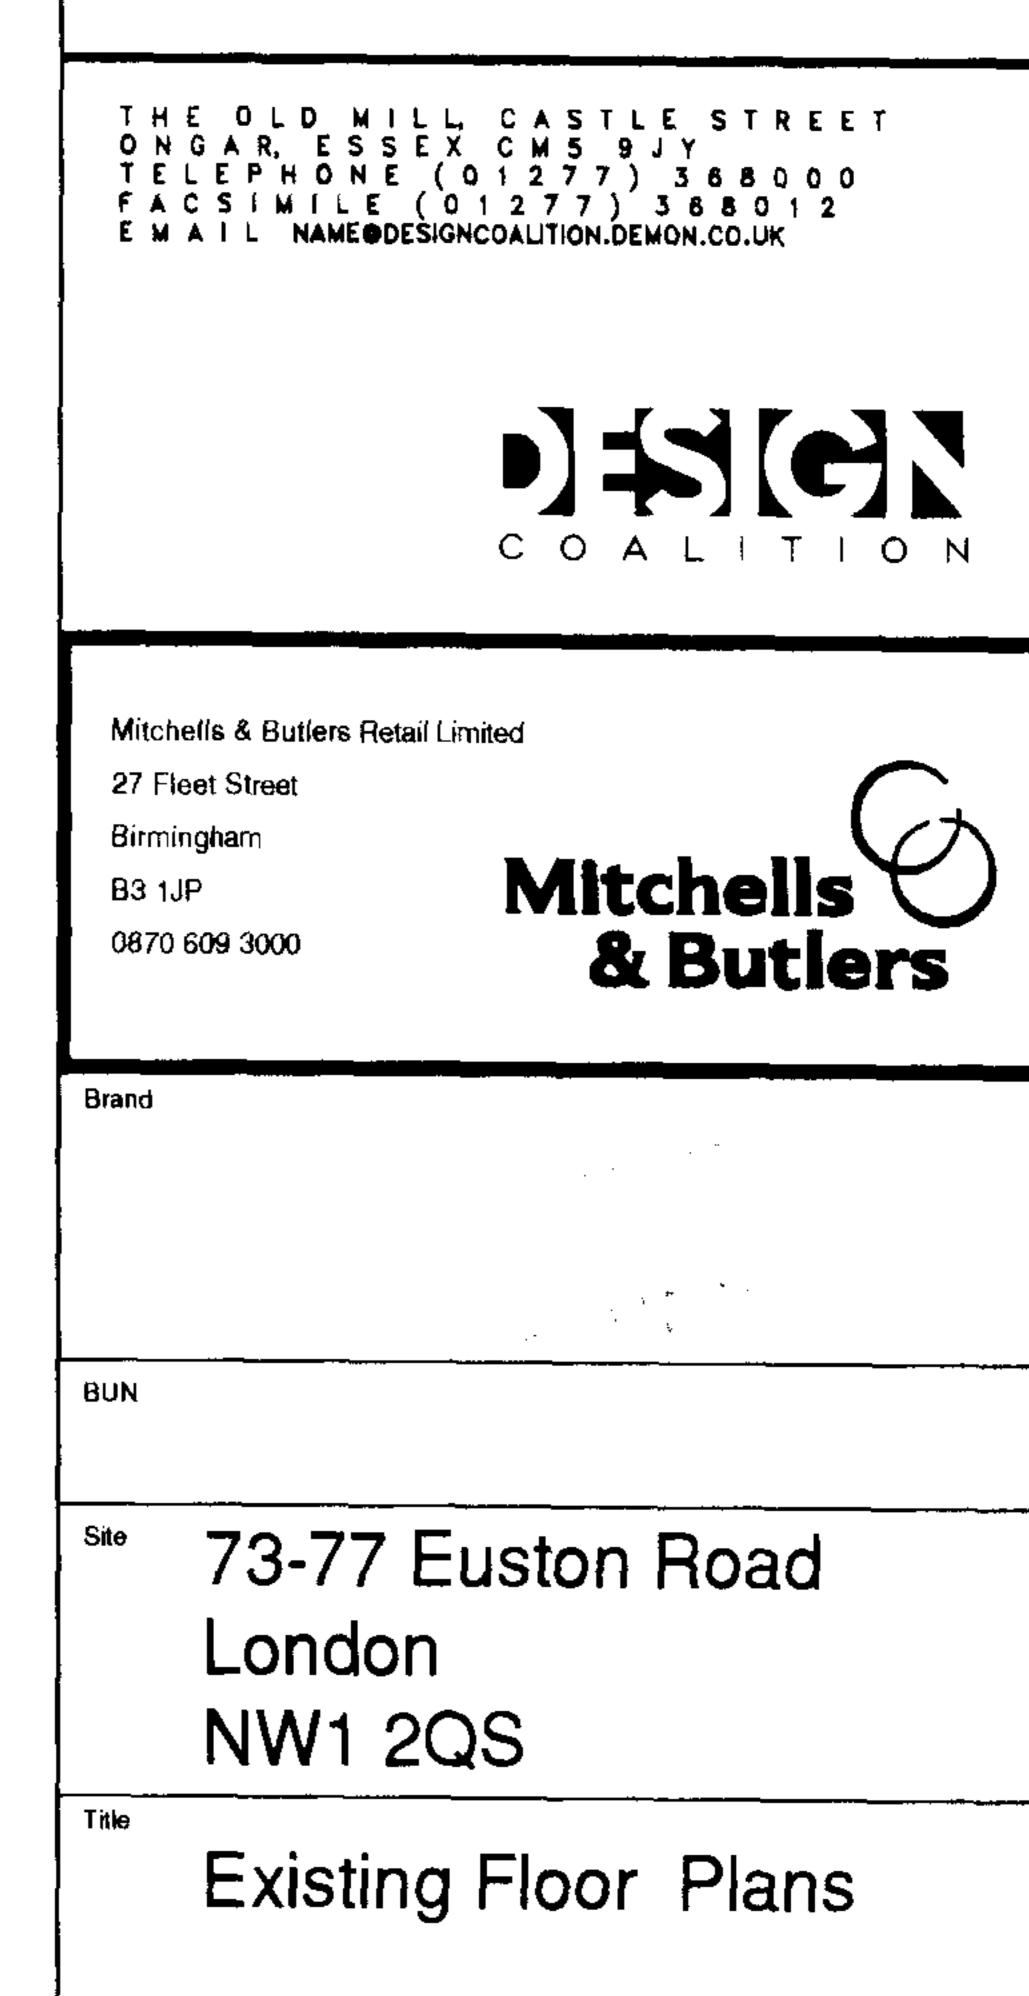

1:100 Jan 08