


BASEMENT PLAN

Key
New walls

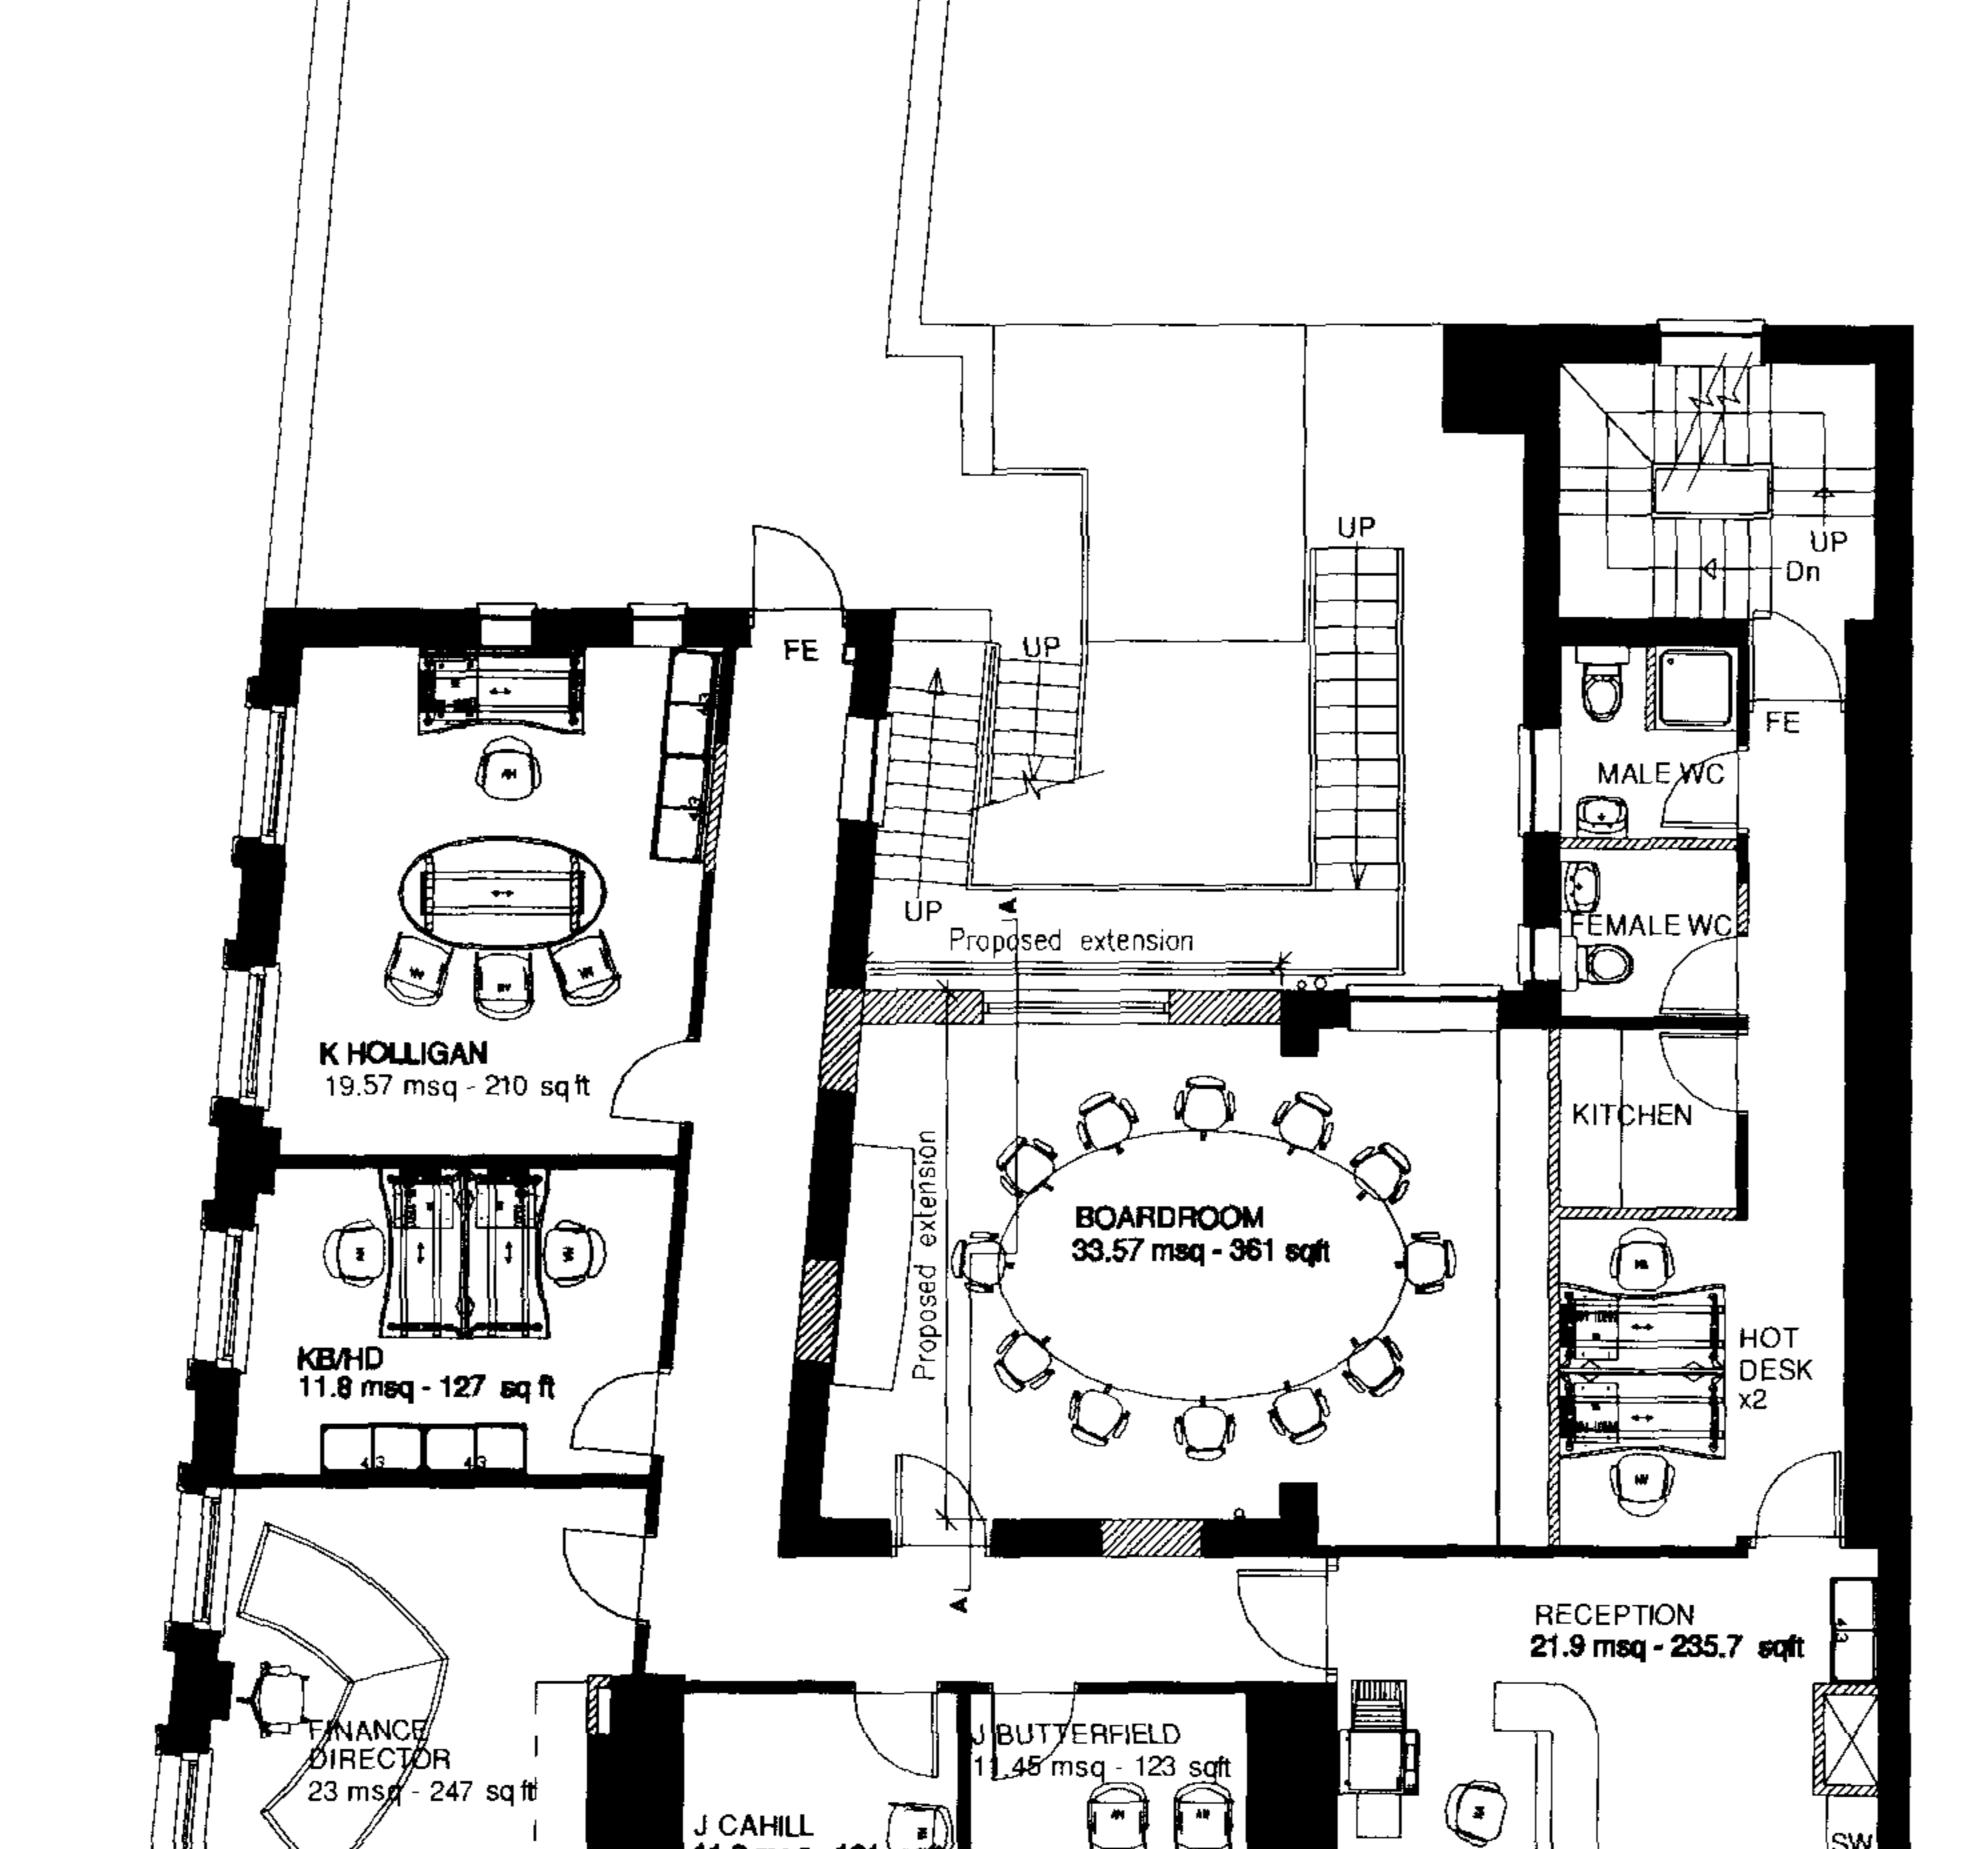

EUSTON ROAD

ENTRANCE TO


MUSIC ROOM

O'NEILL'S EDA = 159 m\sq


ĚNTRANCE

GROUND FLOOR PLAN


PROPOSED SECOND FLOOR PLAN

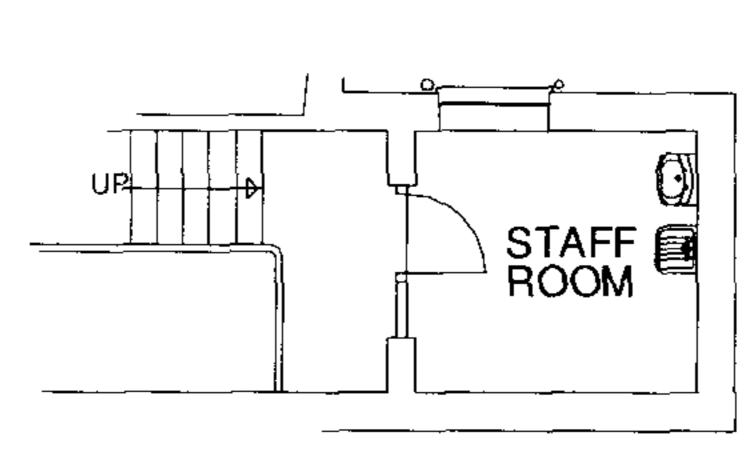

FIRST FLOOR MEZZANINE PLAN

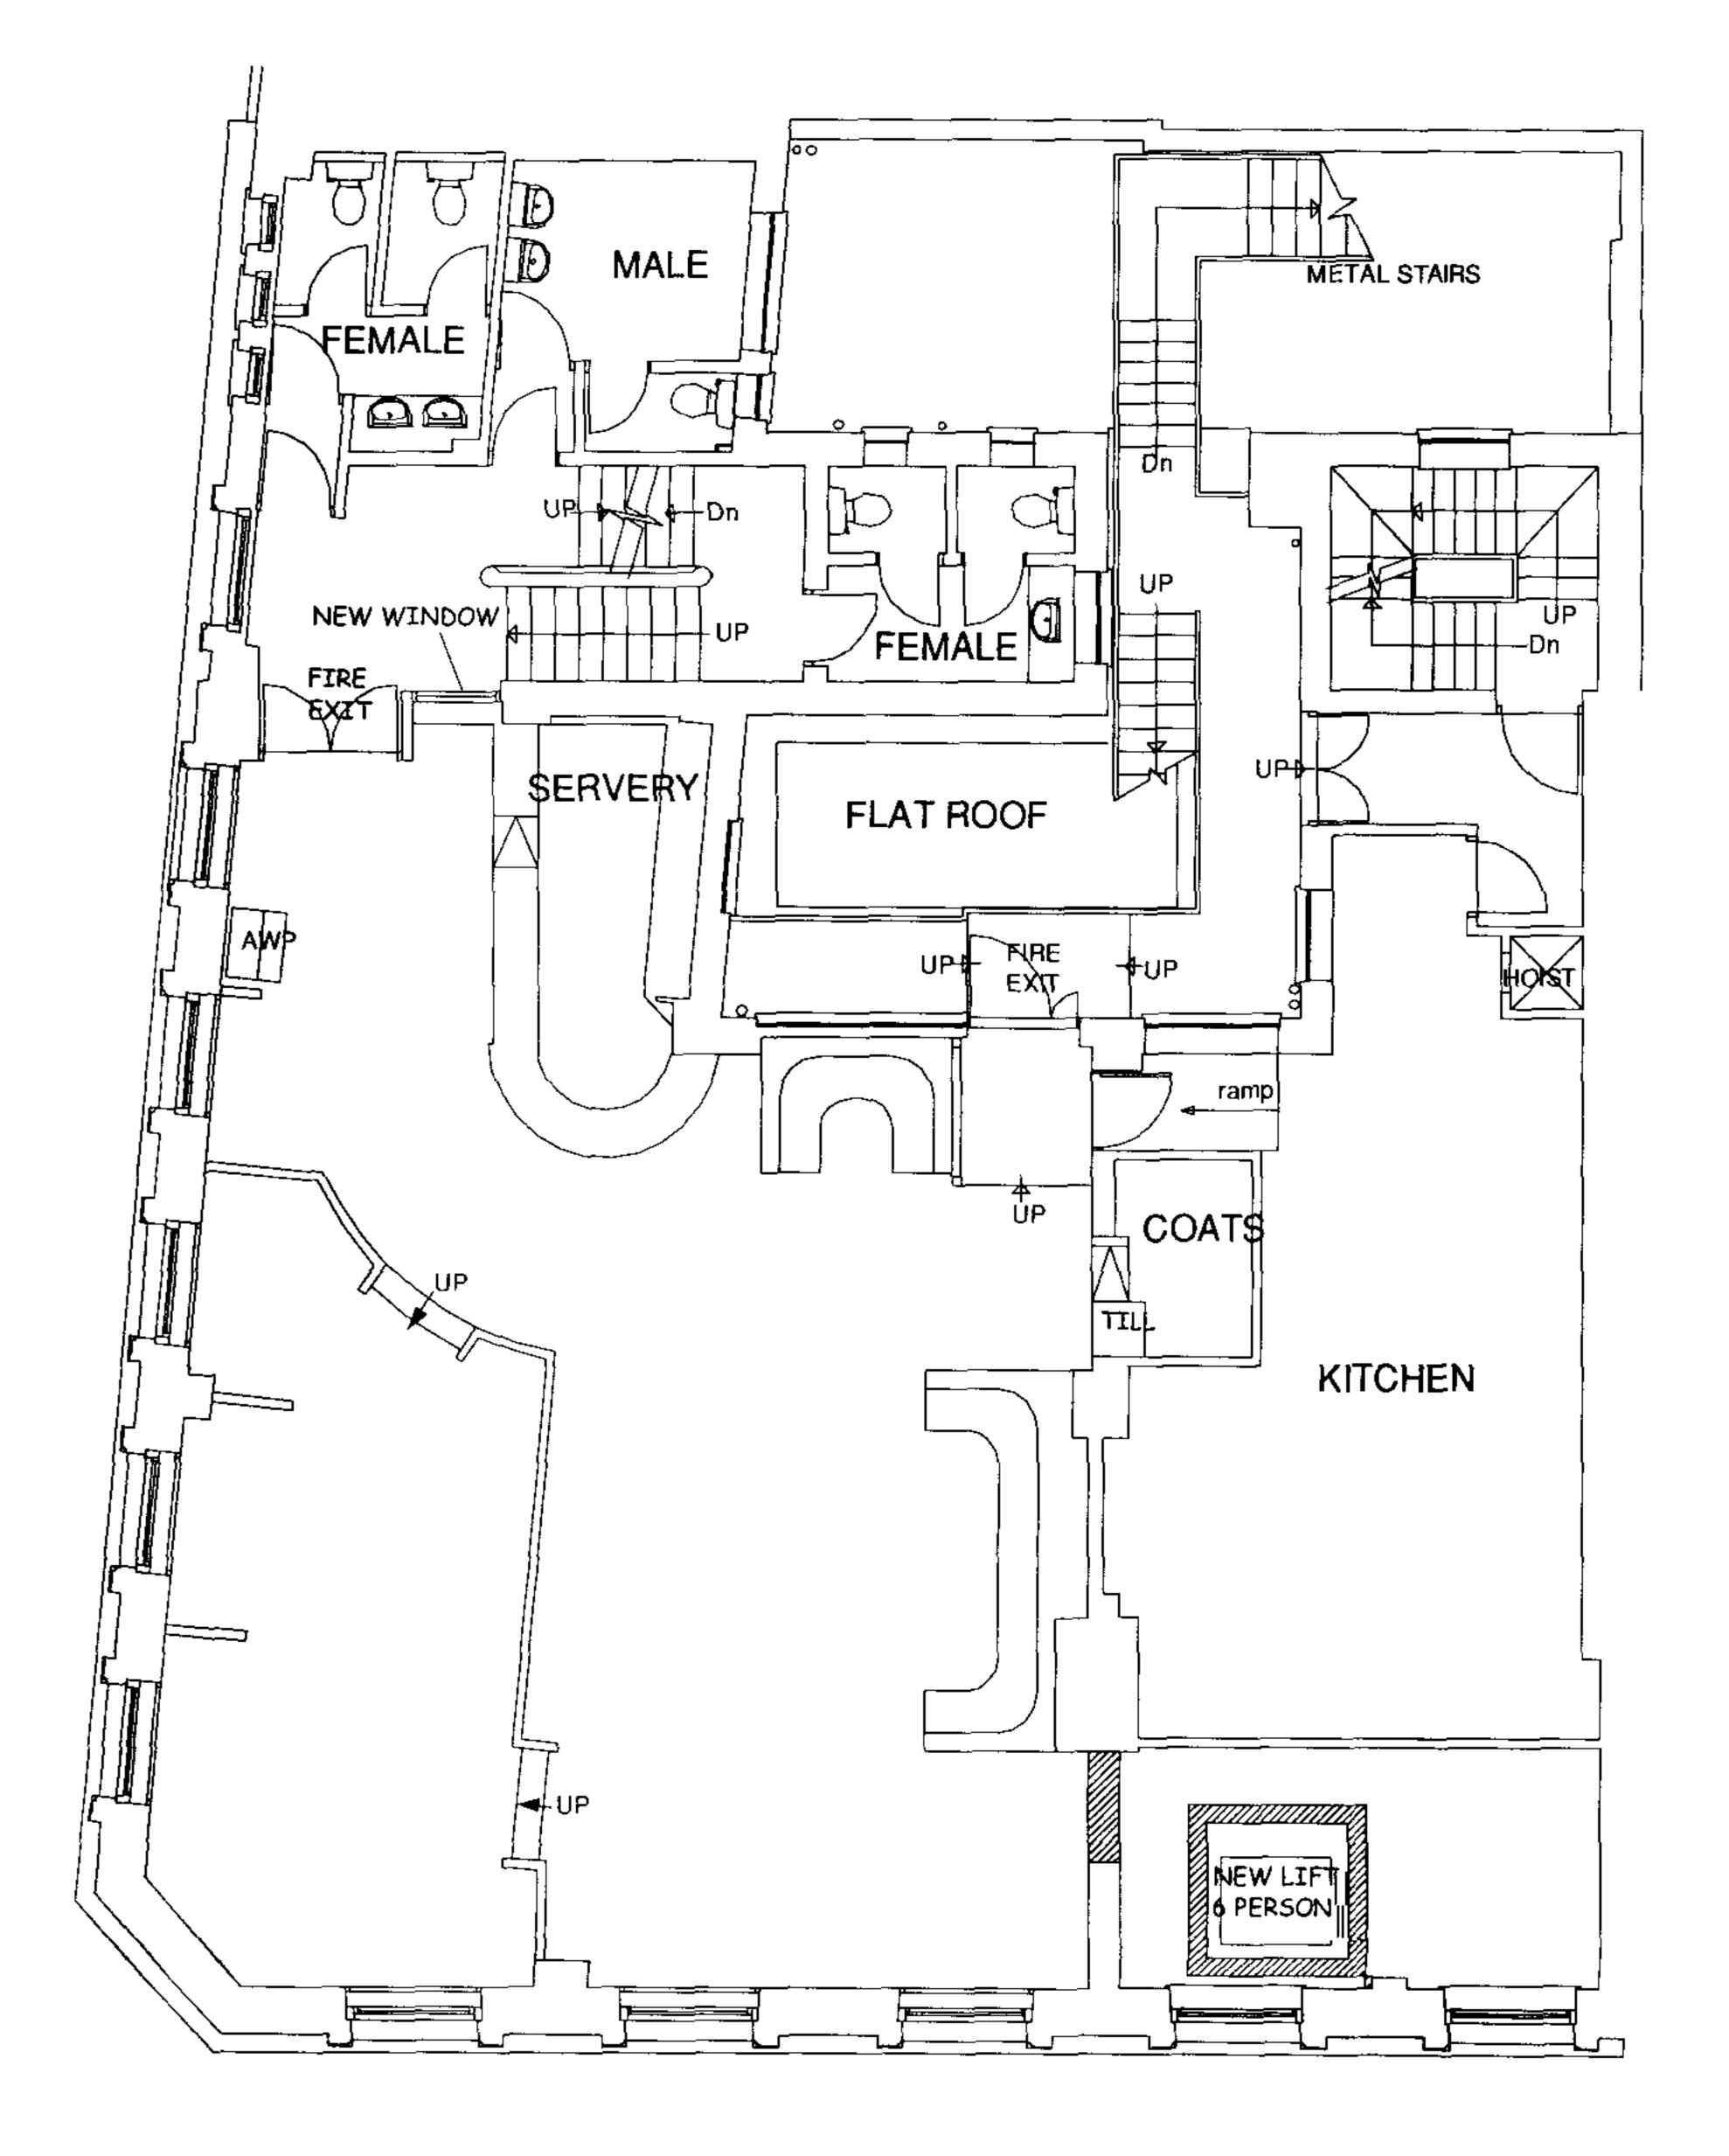

FIRST FLOOR PLAN

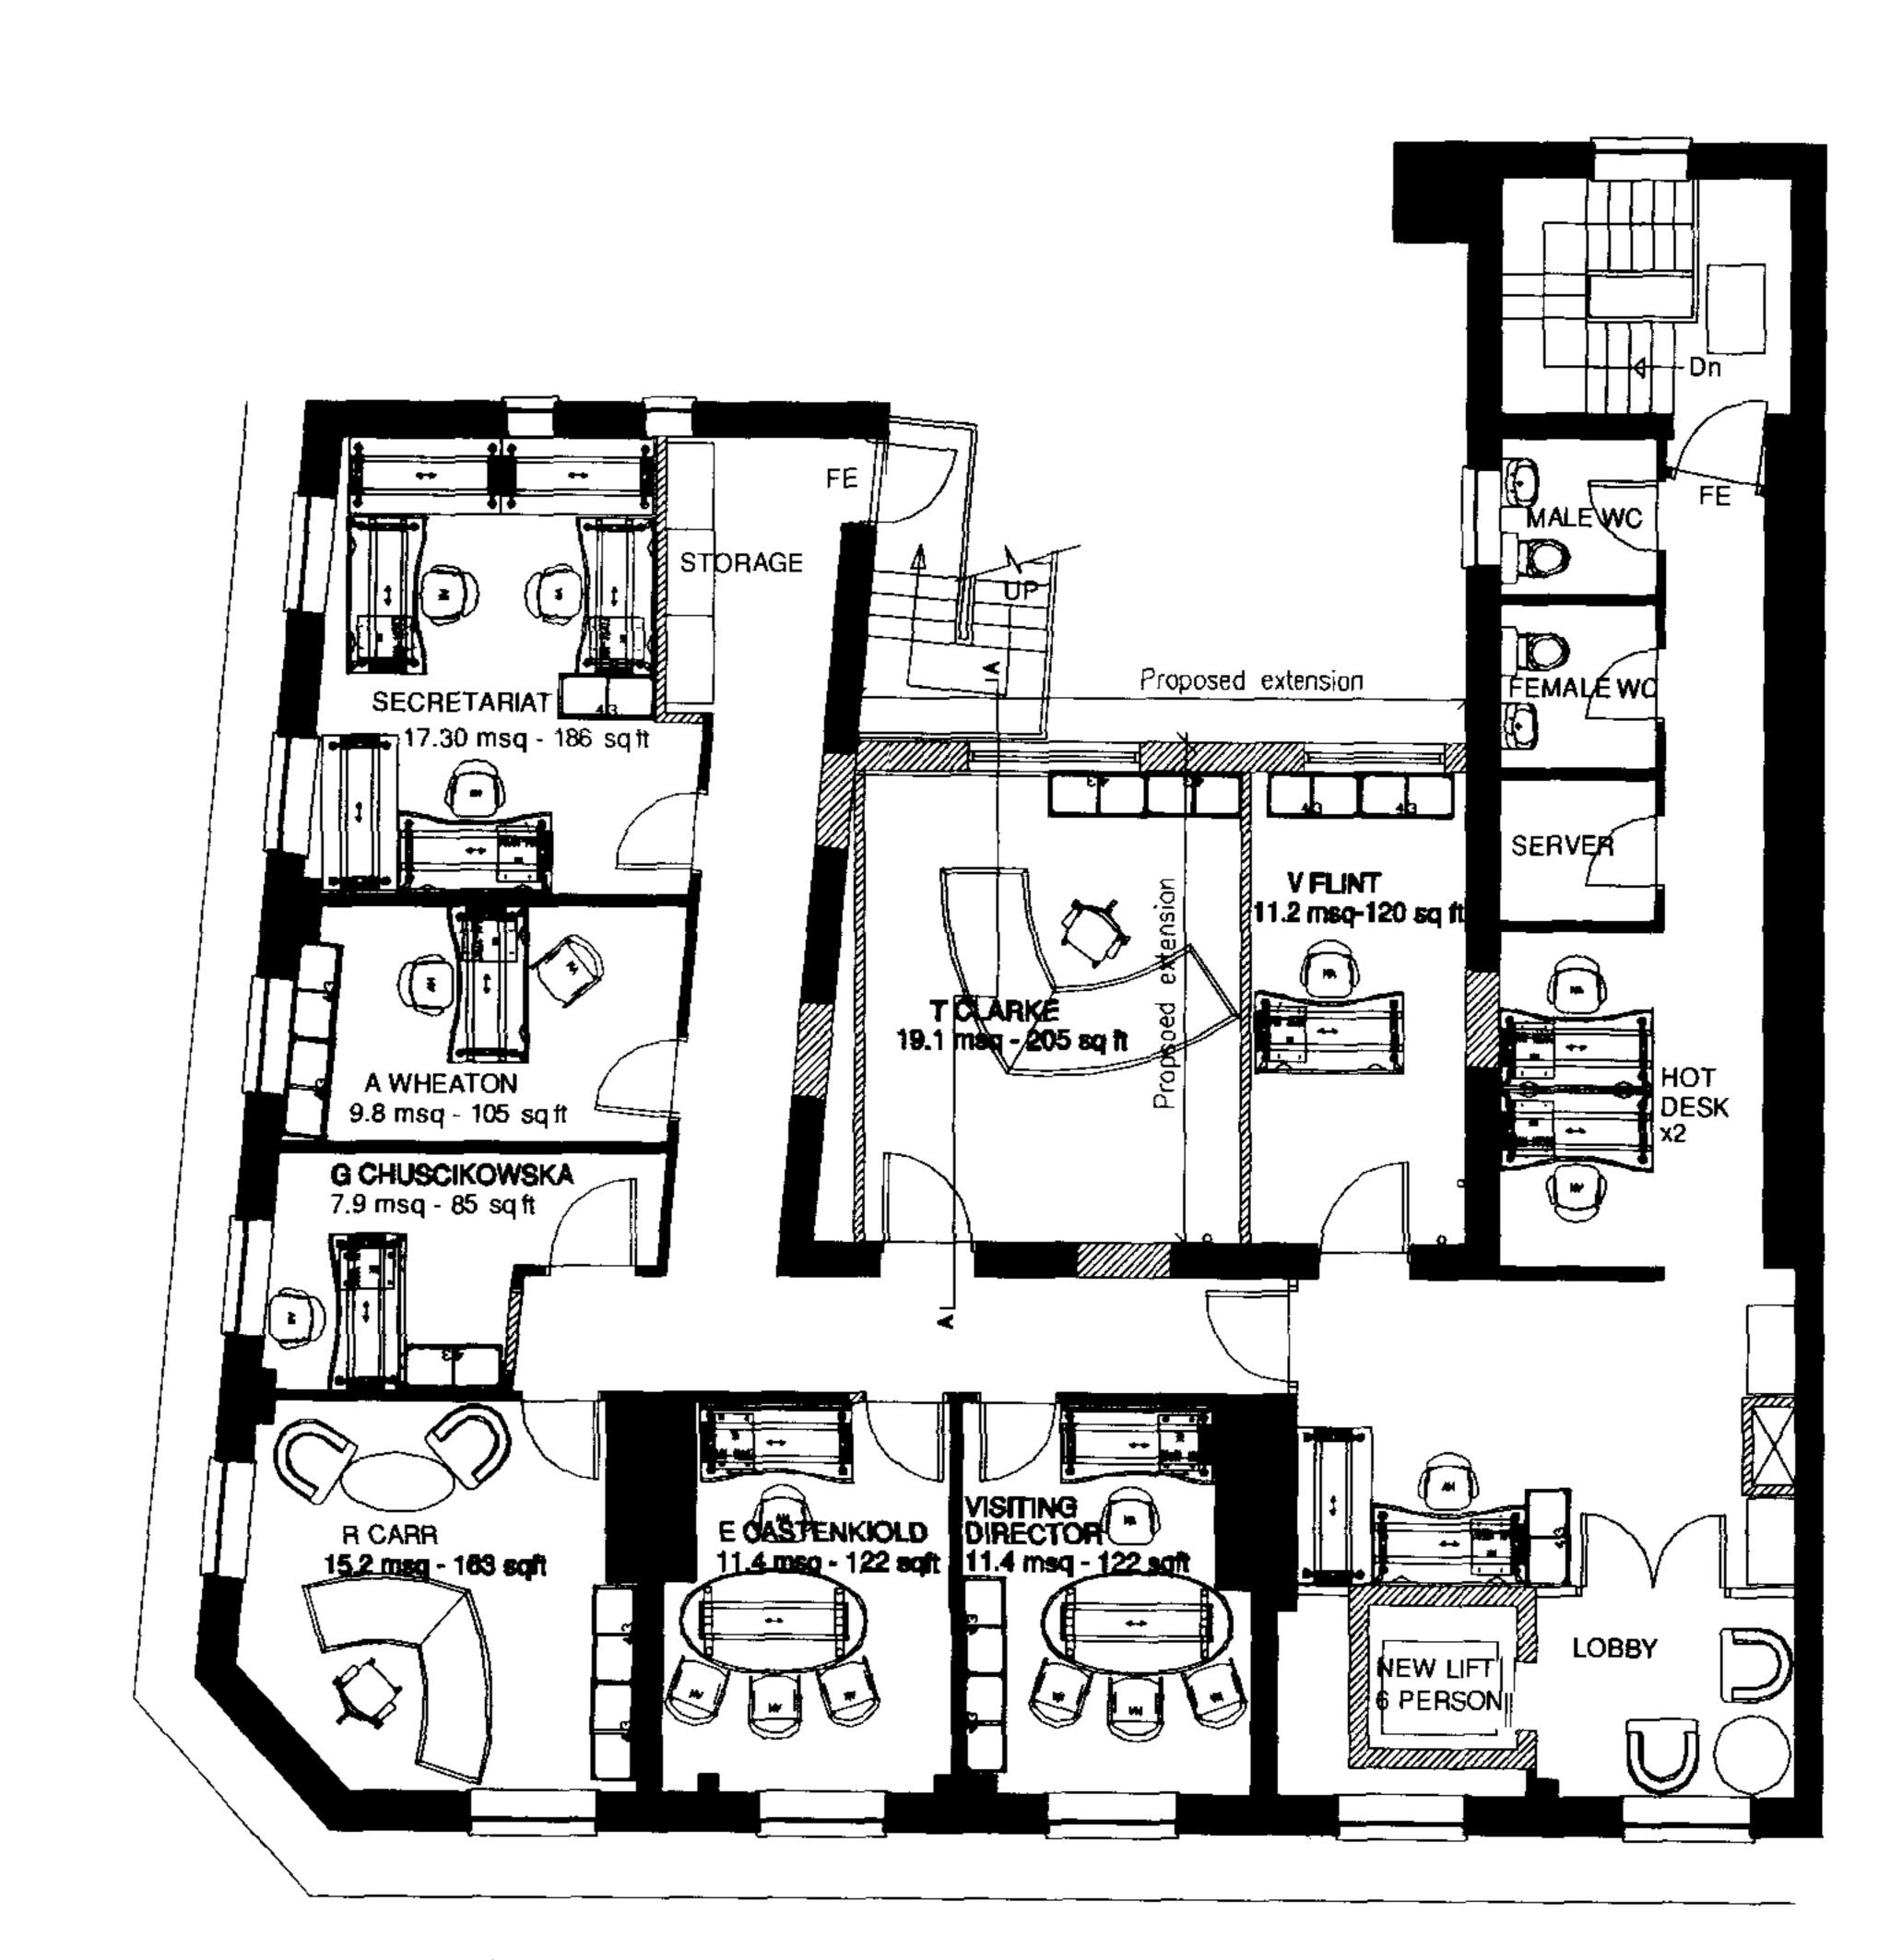

PROPOSED THIRD FLOOR PLAN

The Contractor is to check and verify all building and site dimensions, levels and sewer invert levels at connection points before work starts.

against any structural or other specialist drawings provided.

The Contractor is to comply in all respect with the current Building Regulations whether or not specifically stated on these drawings.

This drawing is not intended to show details of foundation or ground conditions. Each area of ground relied upon to support the structure depicted must be investigated by the Contractor

This drawing is to be read in conjunction with all other standard Mitchells & Butlers specifications and documentation.

This drawing remains the Copyright of Mitchells & Butlers Retail Limited.

Rev.	Description	Ву	Date
A	RECEPTION OMITTED TO 3rd FLOOR	AB	10.01.08
	FURNITURE AMENDED TO JT, KH& EC OFFICES		<u> </u>
	GLAZED SCREENS ADDED TO CORRIDOR WALLS		
	VISITING DIRECTOR'S OFFICE ADDED TO 3rd FLOOR		†
	SERVER ROOM RELOCATED TO BASEMENT		
В	KN,TC,RC and P.A. offices relocated.		
	Wall relocated to KN office. Boardroom		
	relocated to 2nd floor. Hot desks and		
	kitchen amended to 2nd floor.		
	Reception and kitchen to 3rd floor		
	omitted. Hot desks added to 3rd floor.		
	Extg internal and external fire doors	<u> </u>	
	added to GF bar rear exit	LD	16.1.08
C	RC,KH,GC,AW and Secretariat offices		<u></u>
	relocated. Existing walls reinstated to		
	RC & GC offices. Visiting Director	ļ	<u> </u>
<u></u>	office indicated.KB/HD office indicated	LD	18.1.08
D	2nd floor Male and Female relocated,	<u> </u>	
	shower added to male toilet. Office		<u> </u>
	relocated and chauffeur/staff room		
	added to basement. Store omitted to	<u> </u>	<u> </u>
	1st floor. Reception area amended	LD	21.1.08
E	Glazed screens omitted to 2nd floor]]	
	offices	LD	25.1.08
F	Existing 1st floor staff room and		
	existing raised floors added	LD	28.1.08
G	Section A-A line added	LD	18.2.08

THE OLD MILL, CASTLE STREE ONGAR, ESSEX CM5 9 JY TELEPHONE (01277) 368000 FACSIMILE (01277) 368012 EMAIL NAMED DESIGN COALITION DEMONSOLUK

Mitchells & Butlers Reta	ail Limited
27 Fleet Street	
Birmingham	(/)
B3 1JP	Mitchells \(\)
0870 609 3 000	& Butlers
	or Durier 2
<u></u>	

73-77 Euston Road London NW1 2QS

Proposed Floor Plans

ct Manager/
ked AB 1:100 Jan 0

Scale - Metres 0 1 2 3 4 5