


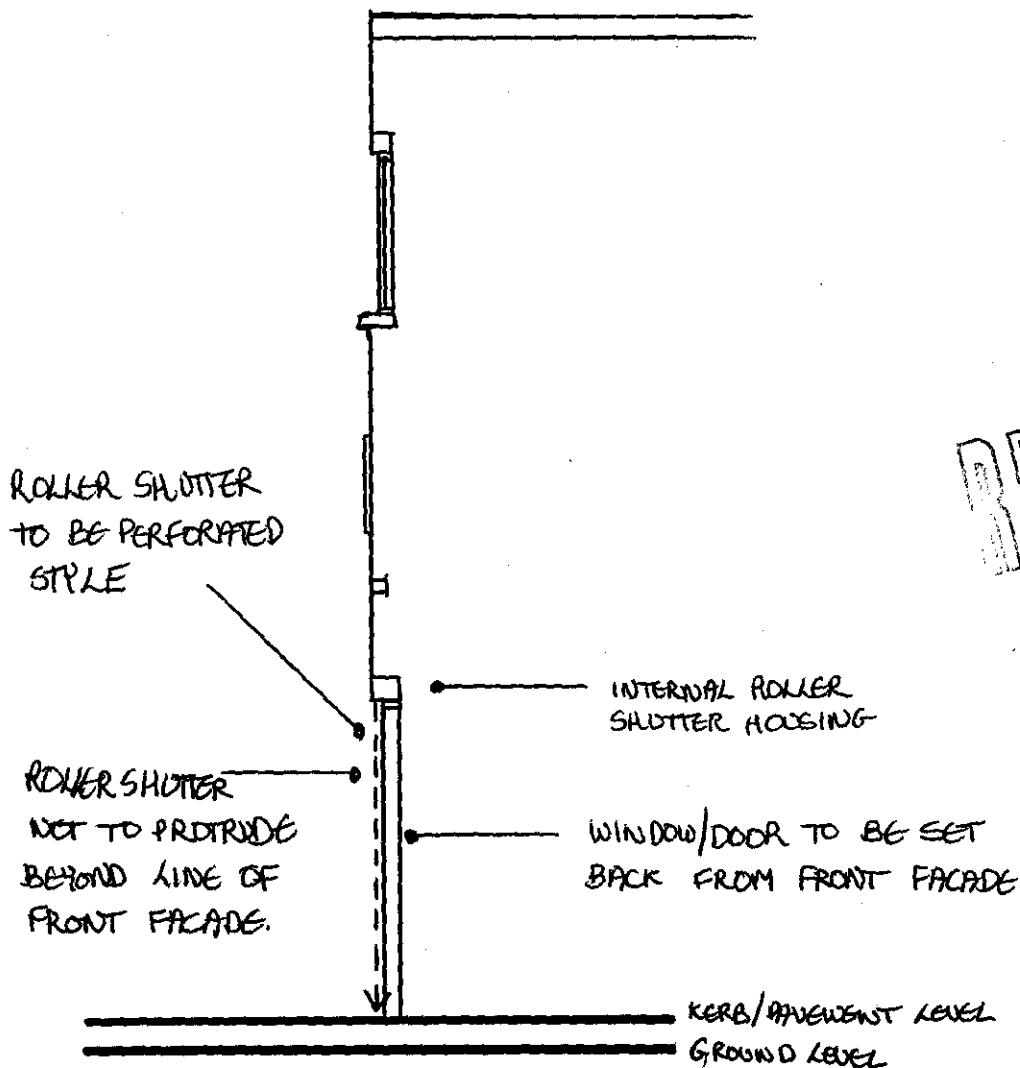




RECEIVED
05 MAR 2008

SECTION THROUGH NEW DOOR/WINDOW
+ ROLLER SHUTTER

20-22 KINGSGATE PLACE
KILBURN, NWS

26-02-08
Scale 1:50

82169/SK 04

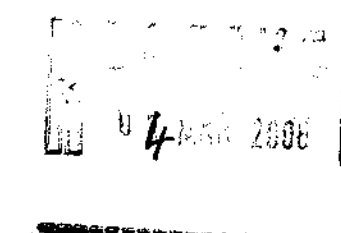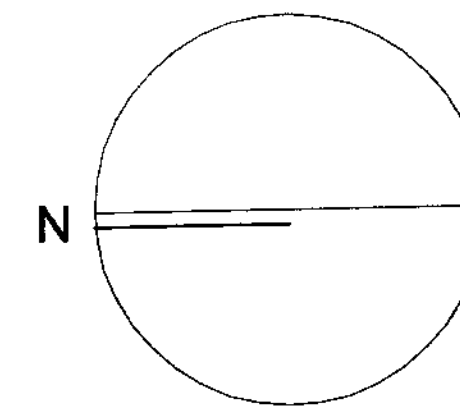
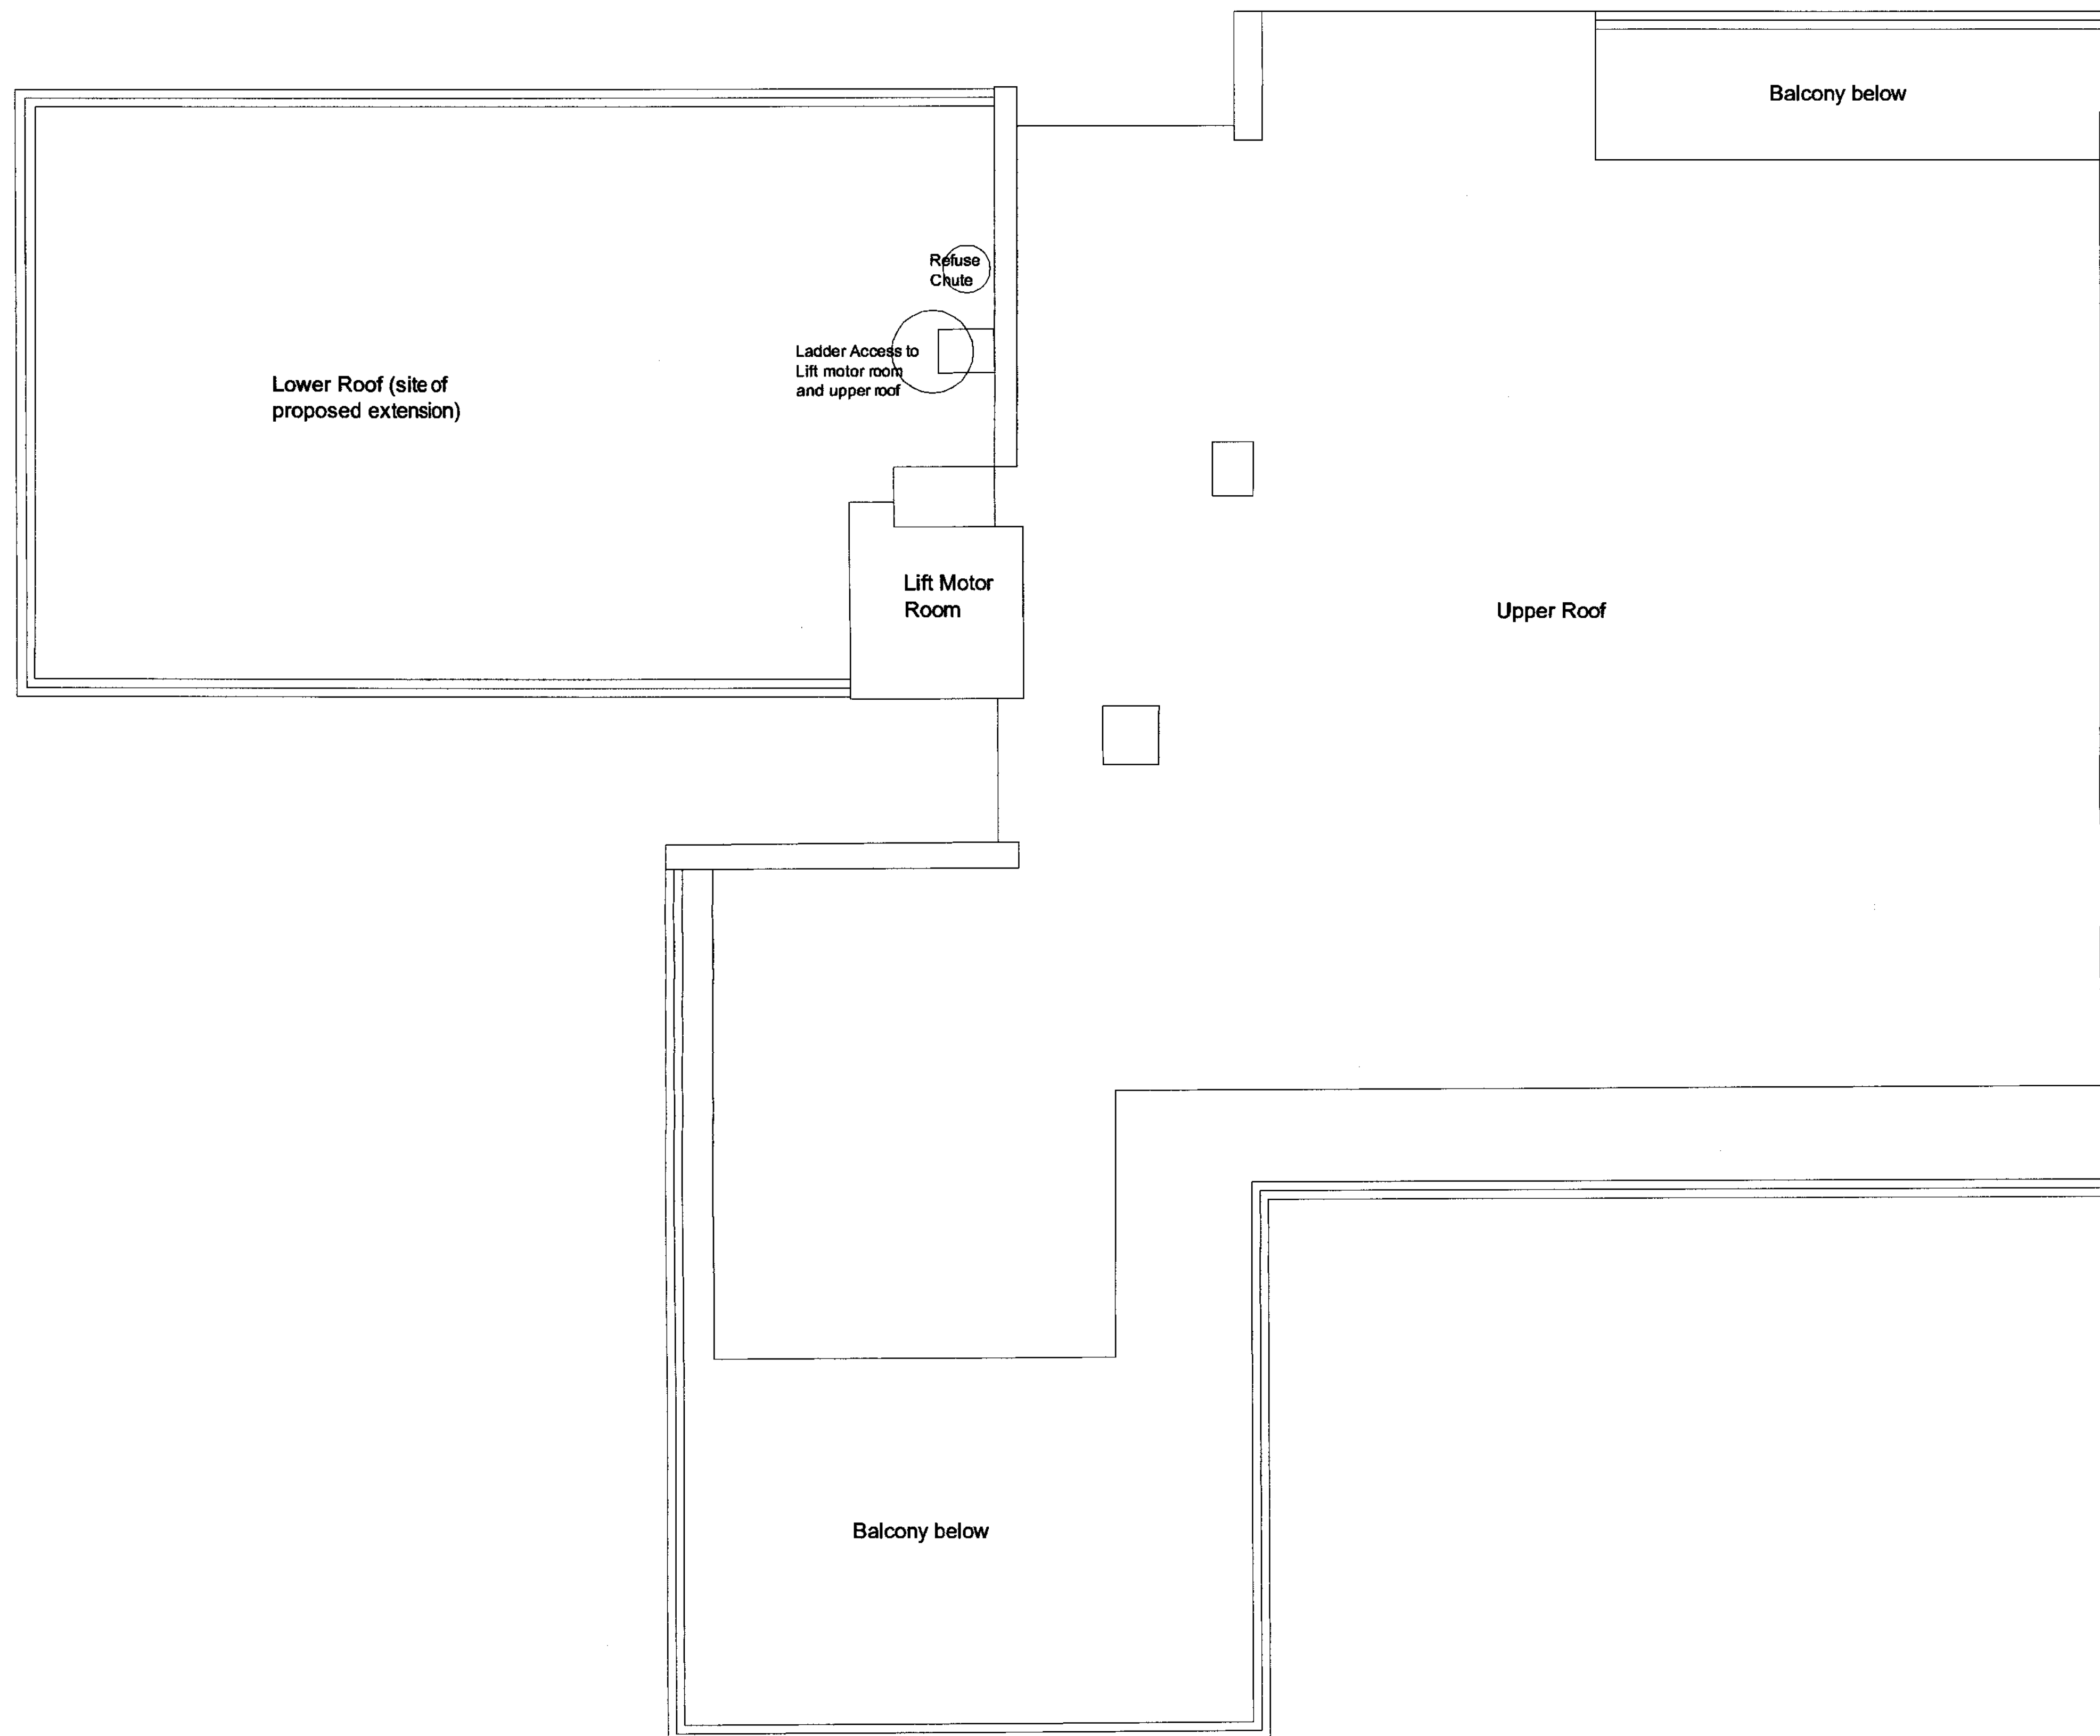


All dimensions to be verified on site by Main Contractor before the start of any shop drawings or work whatsoever either on their own behalf or that of sub-contractors.

Report any discrepancies to the Contract Administrator at once.

This drawing is to be read with all relevant Architect's and Engineers drawings and other relevant information.

Ingletton Wood - Jon Boon

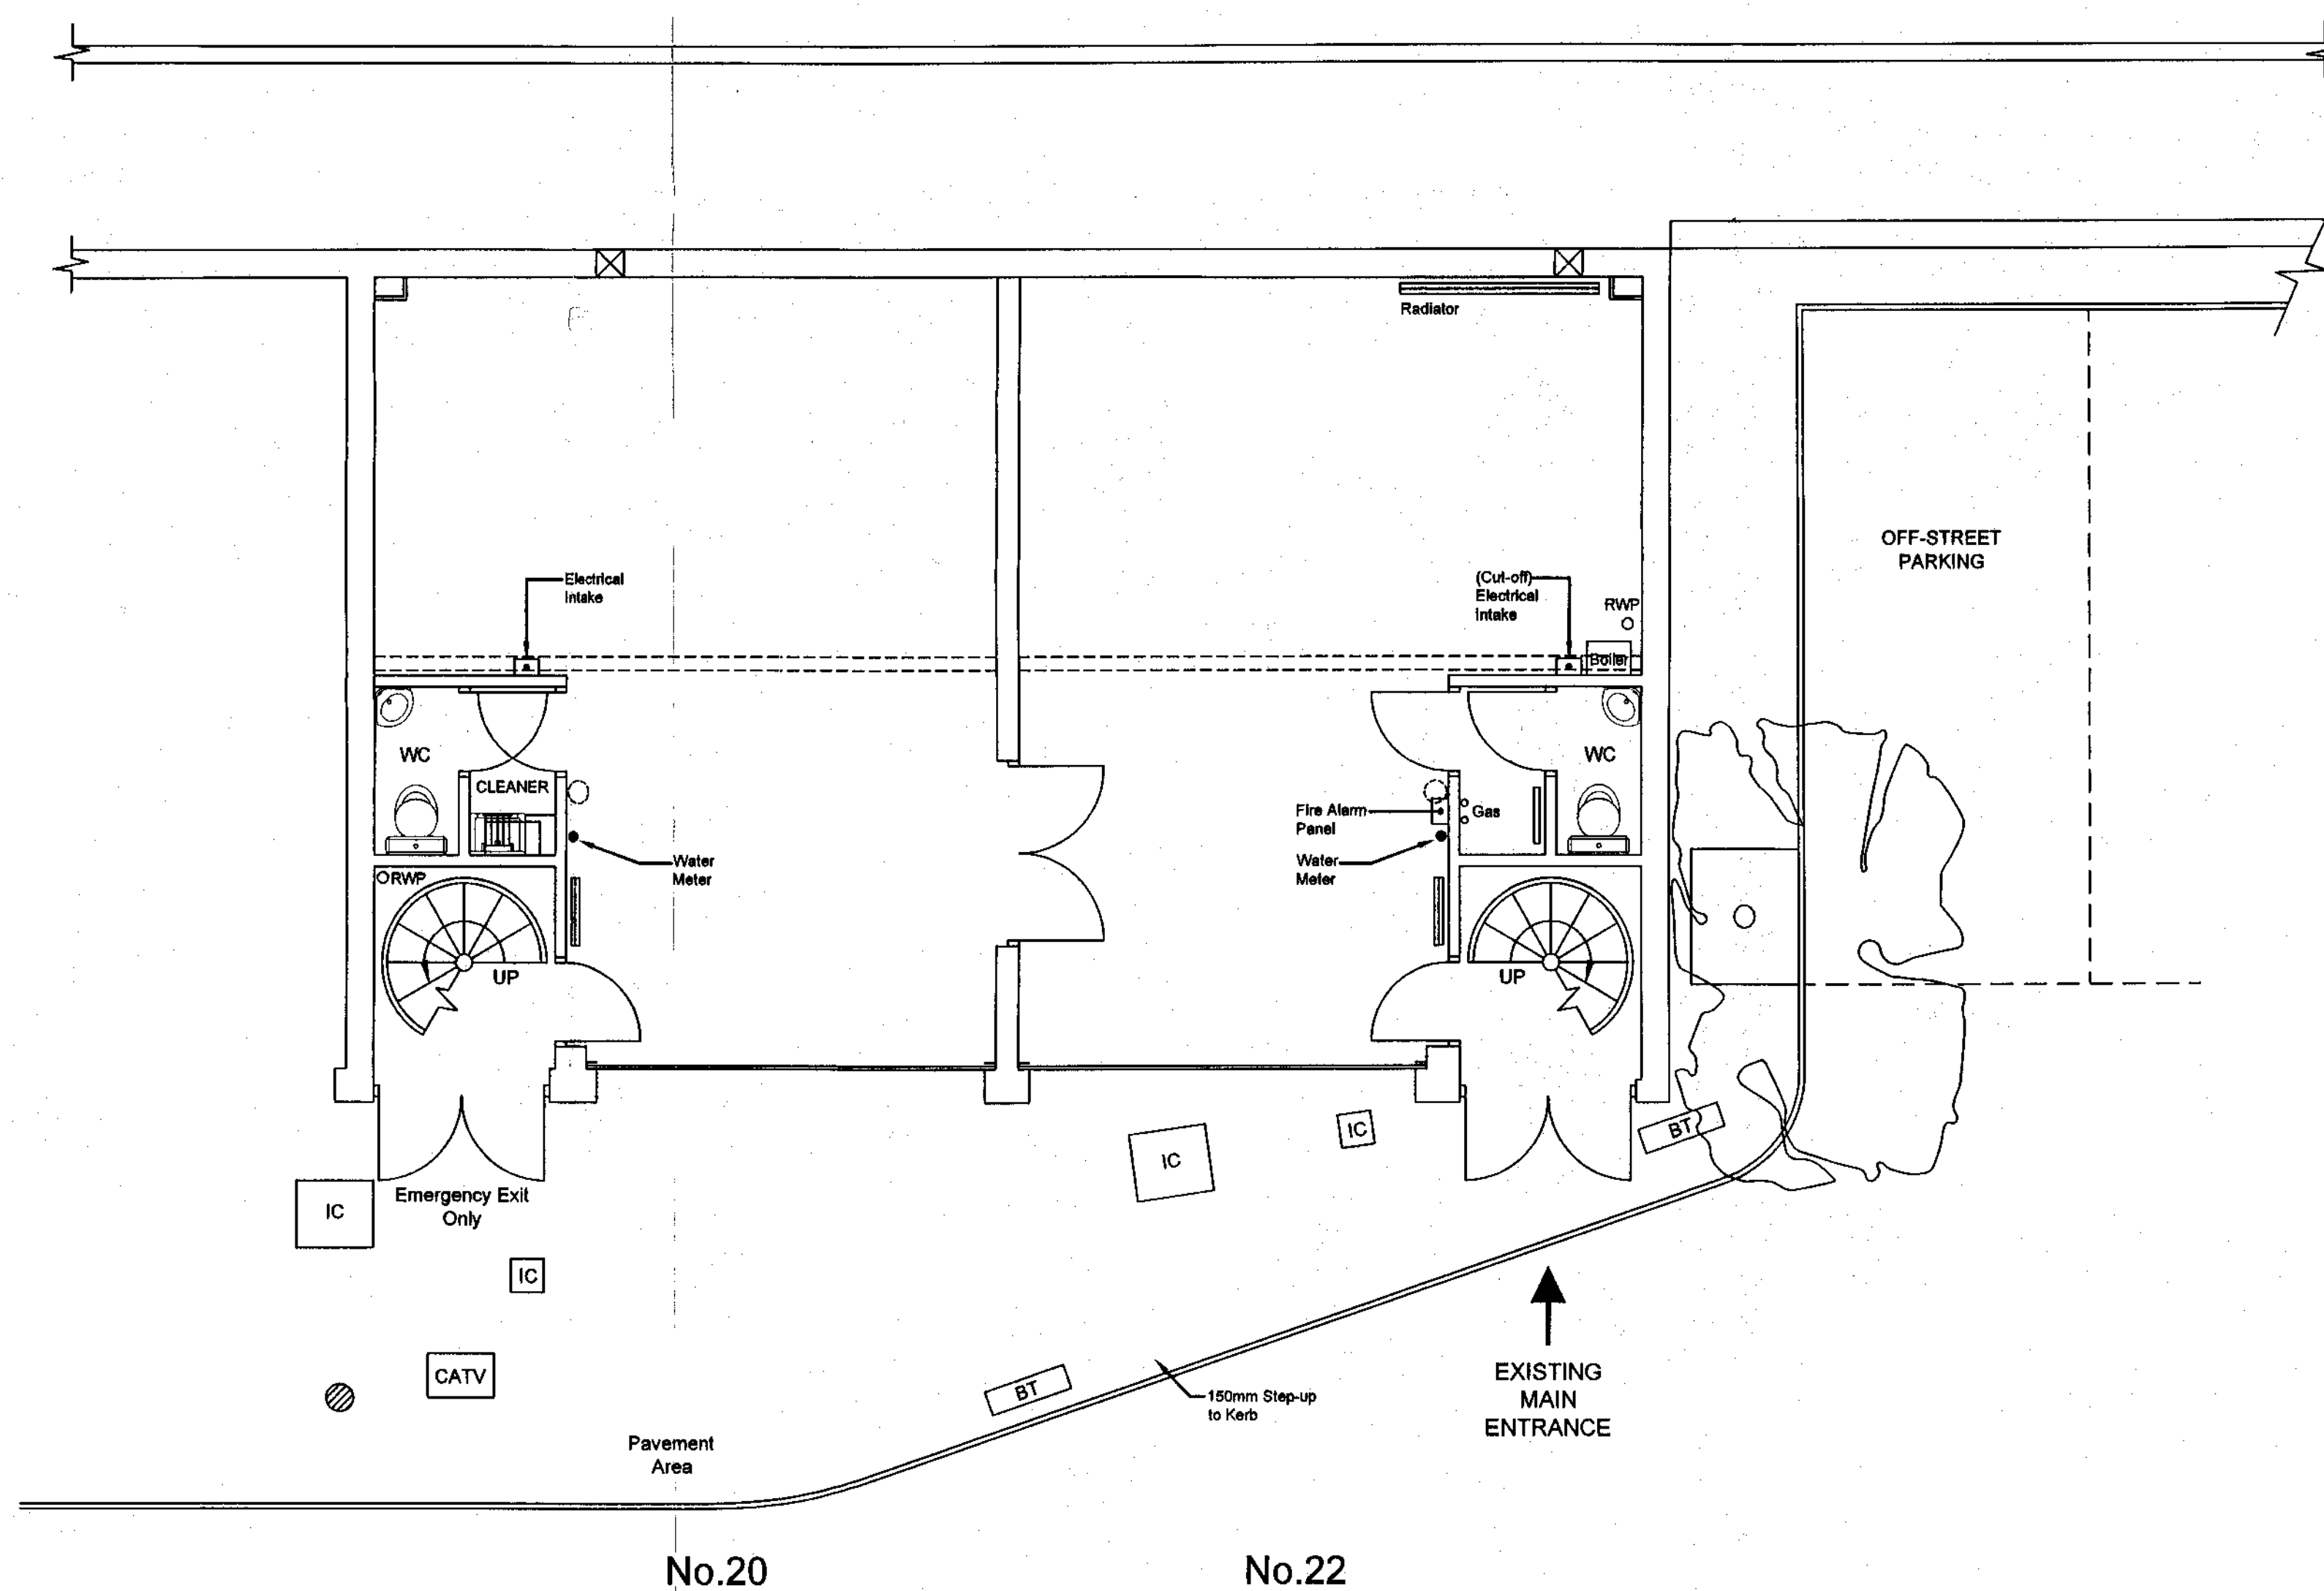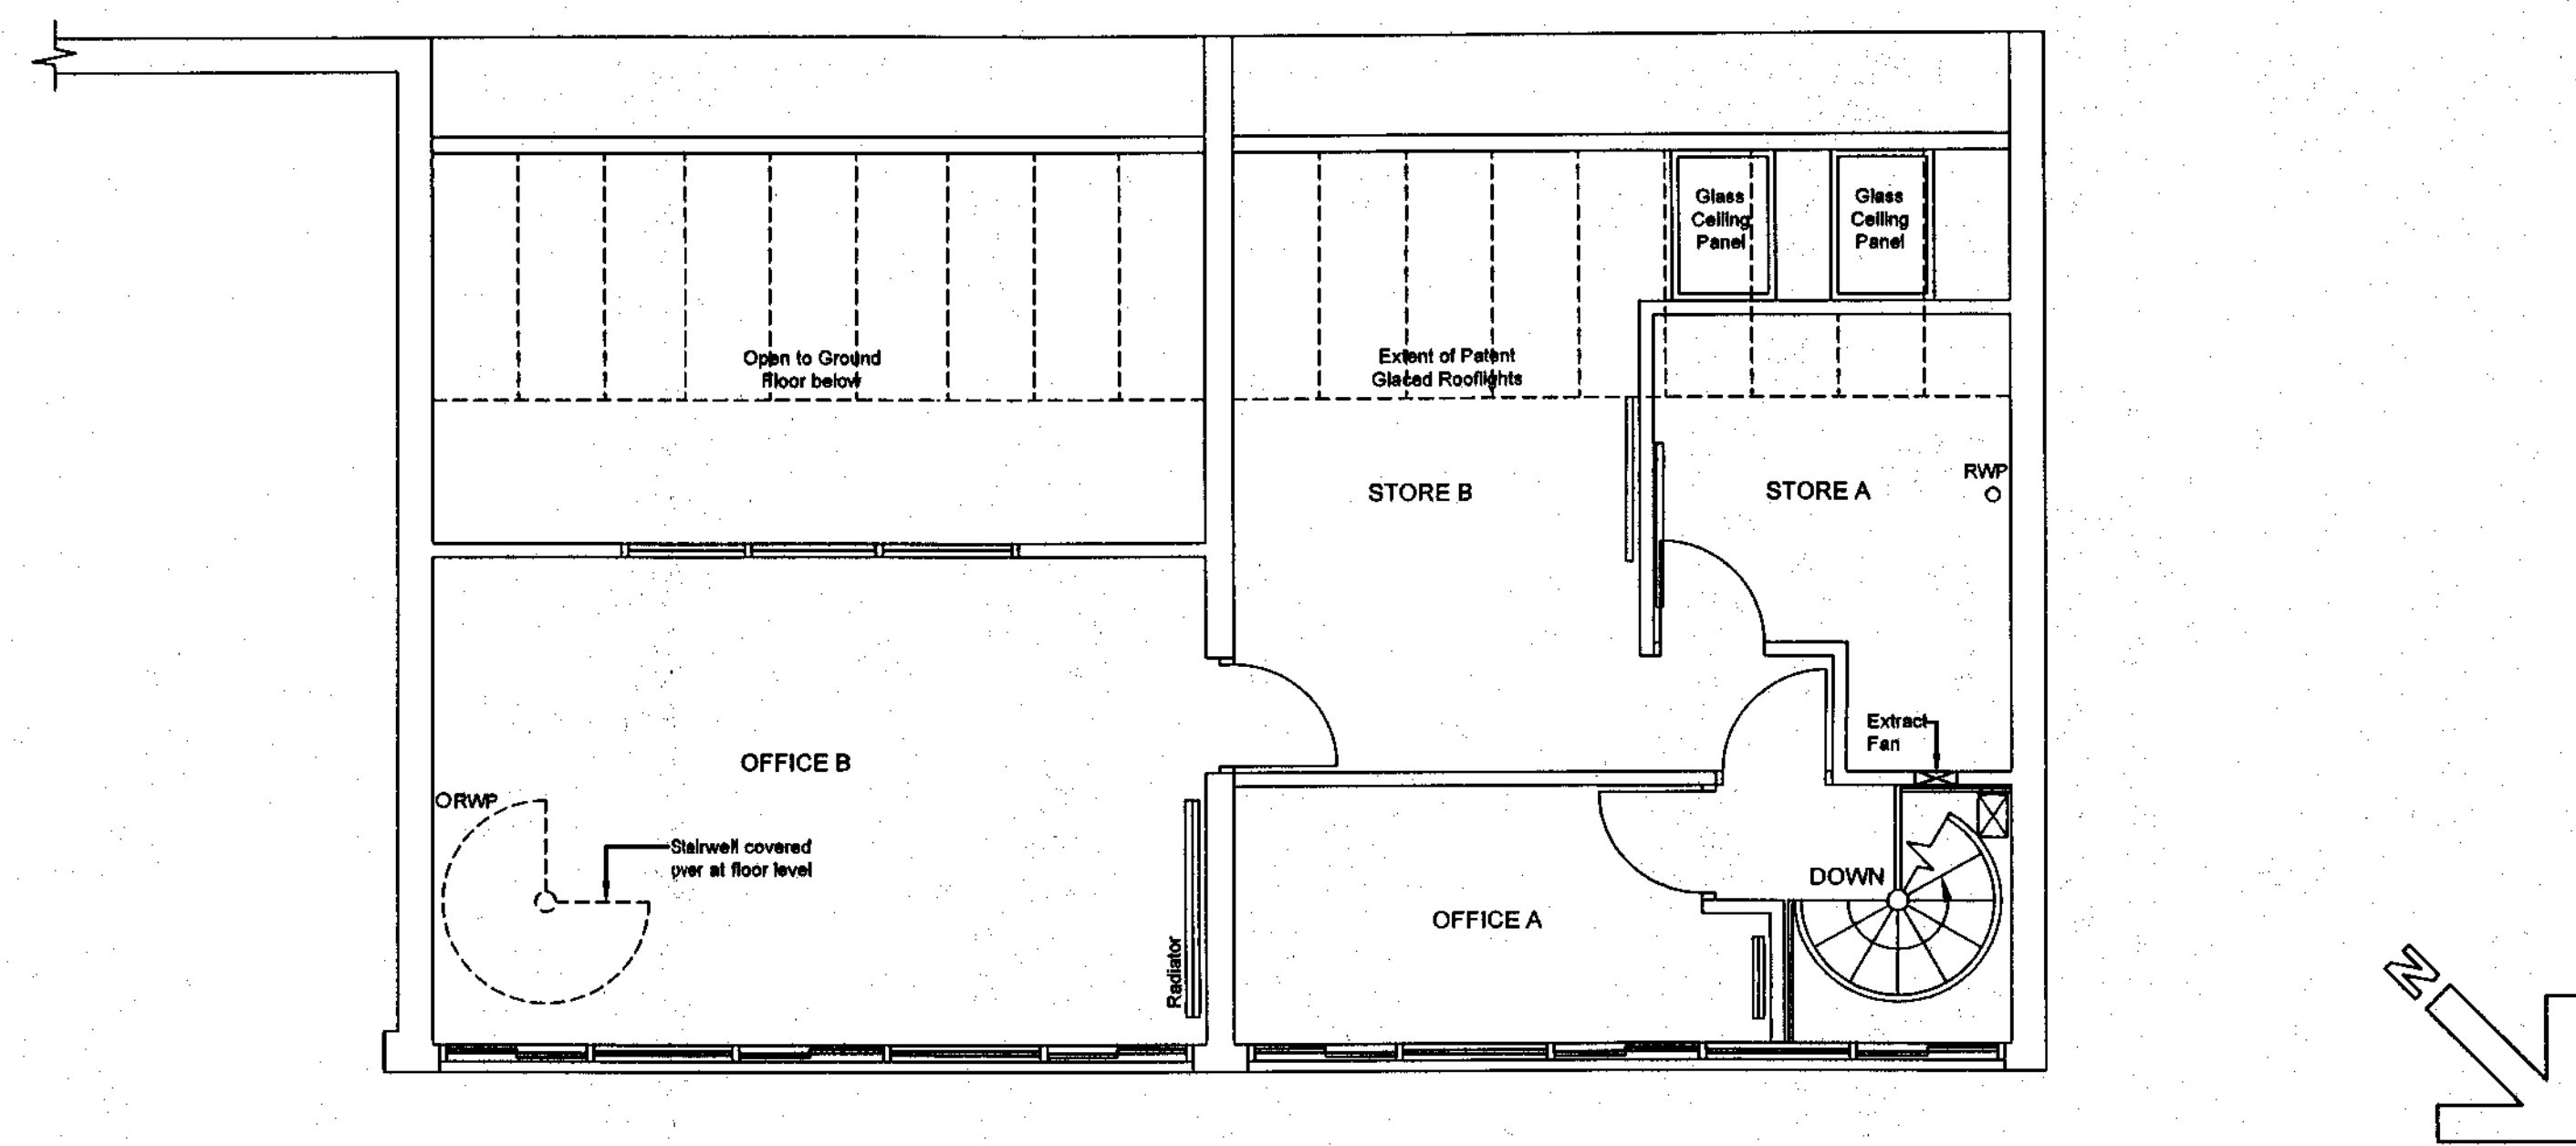

Issue Ref:	Date:	Description:	Drawn:
------------	-------	--------------	--------

Architects
Building Surveyors
Quantity Surveyors
Building Services Consultants

www.inglettonwood.co.uk

230 Hutton Road, Sheffield, S10 2BP
T: 01277 219778 F: 01277 262882 E: jon@inglettonwood.co.uk
The Old Brew House, 75 East Hill, Colchester, CO1 2DW
T: 01206 883019 F: 01206 883028 E: jon@inglettonwood.co.uk
434 The London Fruit & Wool Exchange, Brushfield St, E1 6EX
T: 020 7377 0301 F: 020 7377 0401 E: jon@inglettonwood.co.uk
43 All Saints Green, Norwich, Norfolk, NR1 3LY
T: 01603 666847 F: 01603 629798 E: jon@inglettonwood.co.uk

Project:
20-22 KINGS GATE PLACE
KILBURN, NW6
NEW YOUTH CENTRE

Drawing Title:
EXISTING GROUND & FIRST FLOORS
- GENERAL LAYOUT

Client:
LONDON BOROUGH OF CAMDEN

Drawn:	Checked:	Date:	Scale:
LAR	TJP	26.11.07	1:50 @ A1

Drawing No.	Issue:
82169/01	☒ Preliminary drawing ☐ Design drawing ☐ Tender drawing ☐ Working drawing

CAD Ref: DO NOT SCALE

All dimensions to be verified on site by Main Contractor before the start of any shop drawings or work whatsoever either on their own behalf or that of sub-contractors.
Report any discrepancies to the Contract Administrator at once.
This drawing is to be read with all relevant Architect's and Engineer's drawings and other relevant information.
Ingleton Wood - Jon Boon



Architects
Building Surveyors
Quantity Surveyors
Building Services Consultants
Ingleton Wood
www.ingletonwood.co.uk

230 Hutton Road, Shenfield, Brantwood, Essex, CM15 8PA
T: 01277 210775 F: 01277 262852 E:brantwood@ingletonwood.co.uk
The Old Brew House, 75 East Hill, Colchester, CO1 2QW
T: 01206 863018 F: 01206 863025 E:colchester@ingletonwood.co.uk
434 The London Fruit & Veg Exchange, Brushfield St, E1 6EX
T: 020 7377 0301 F: 020 7377 0401 E:london@ingletonwood.co.uk
43 All Saints Green, Norwich, Norfolk, NR1 3LY
T: 01603 668447 F: 01603 629768 E:norwich@ingletonwood.co.uk

Project:
20-22 KINGSGATE PLACE
KILBURN, NW6
NEW YOUTH CENTRE


Drawing Title:
EXISTING & PROPOSED
ELEVATIONS

Client:
LONDON BOROUGH OF CAMDEN


Drawn: LAR Checked: TJP Date: 26.11.07 Scale: 1:50 @ A1

Drawing No: 82169/02 Issue: 1
Status:
Preliminary drawing
Design drawing
Tender drawing
Working drawing


CAD Ref: DO NOT SCALE

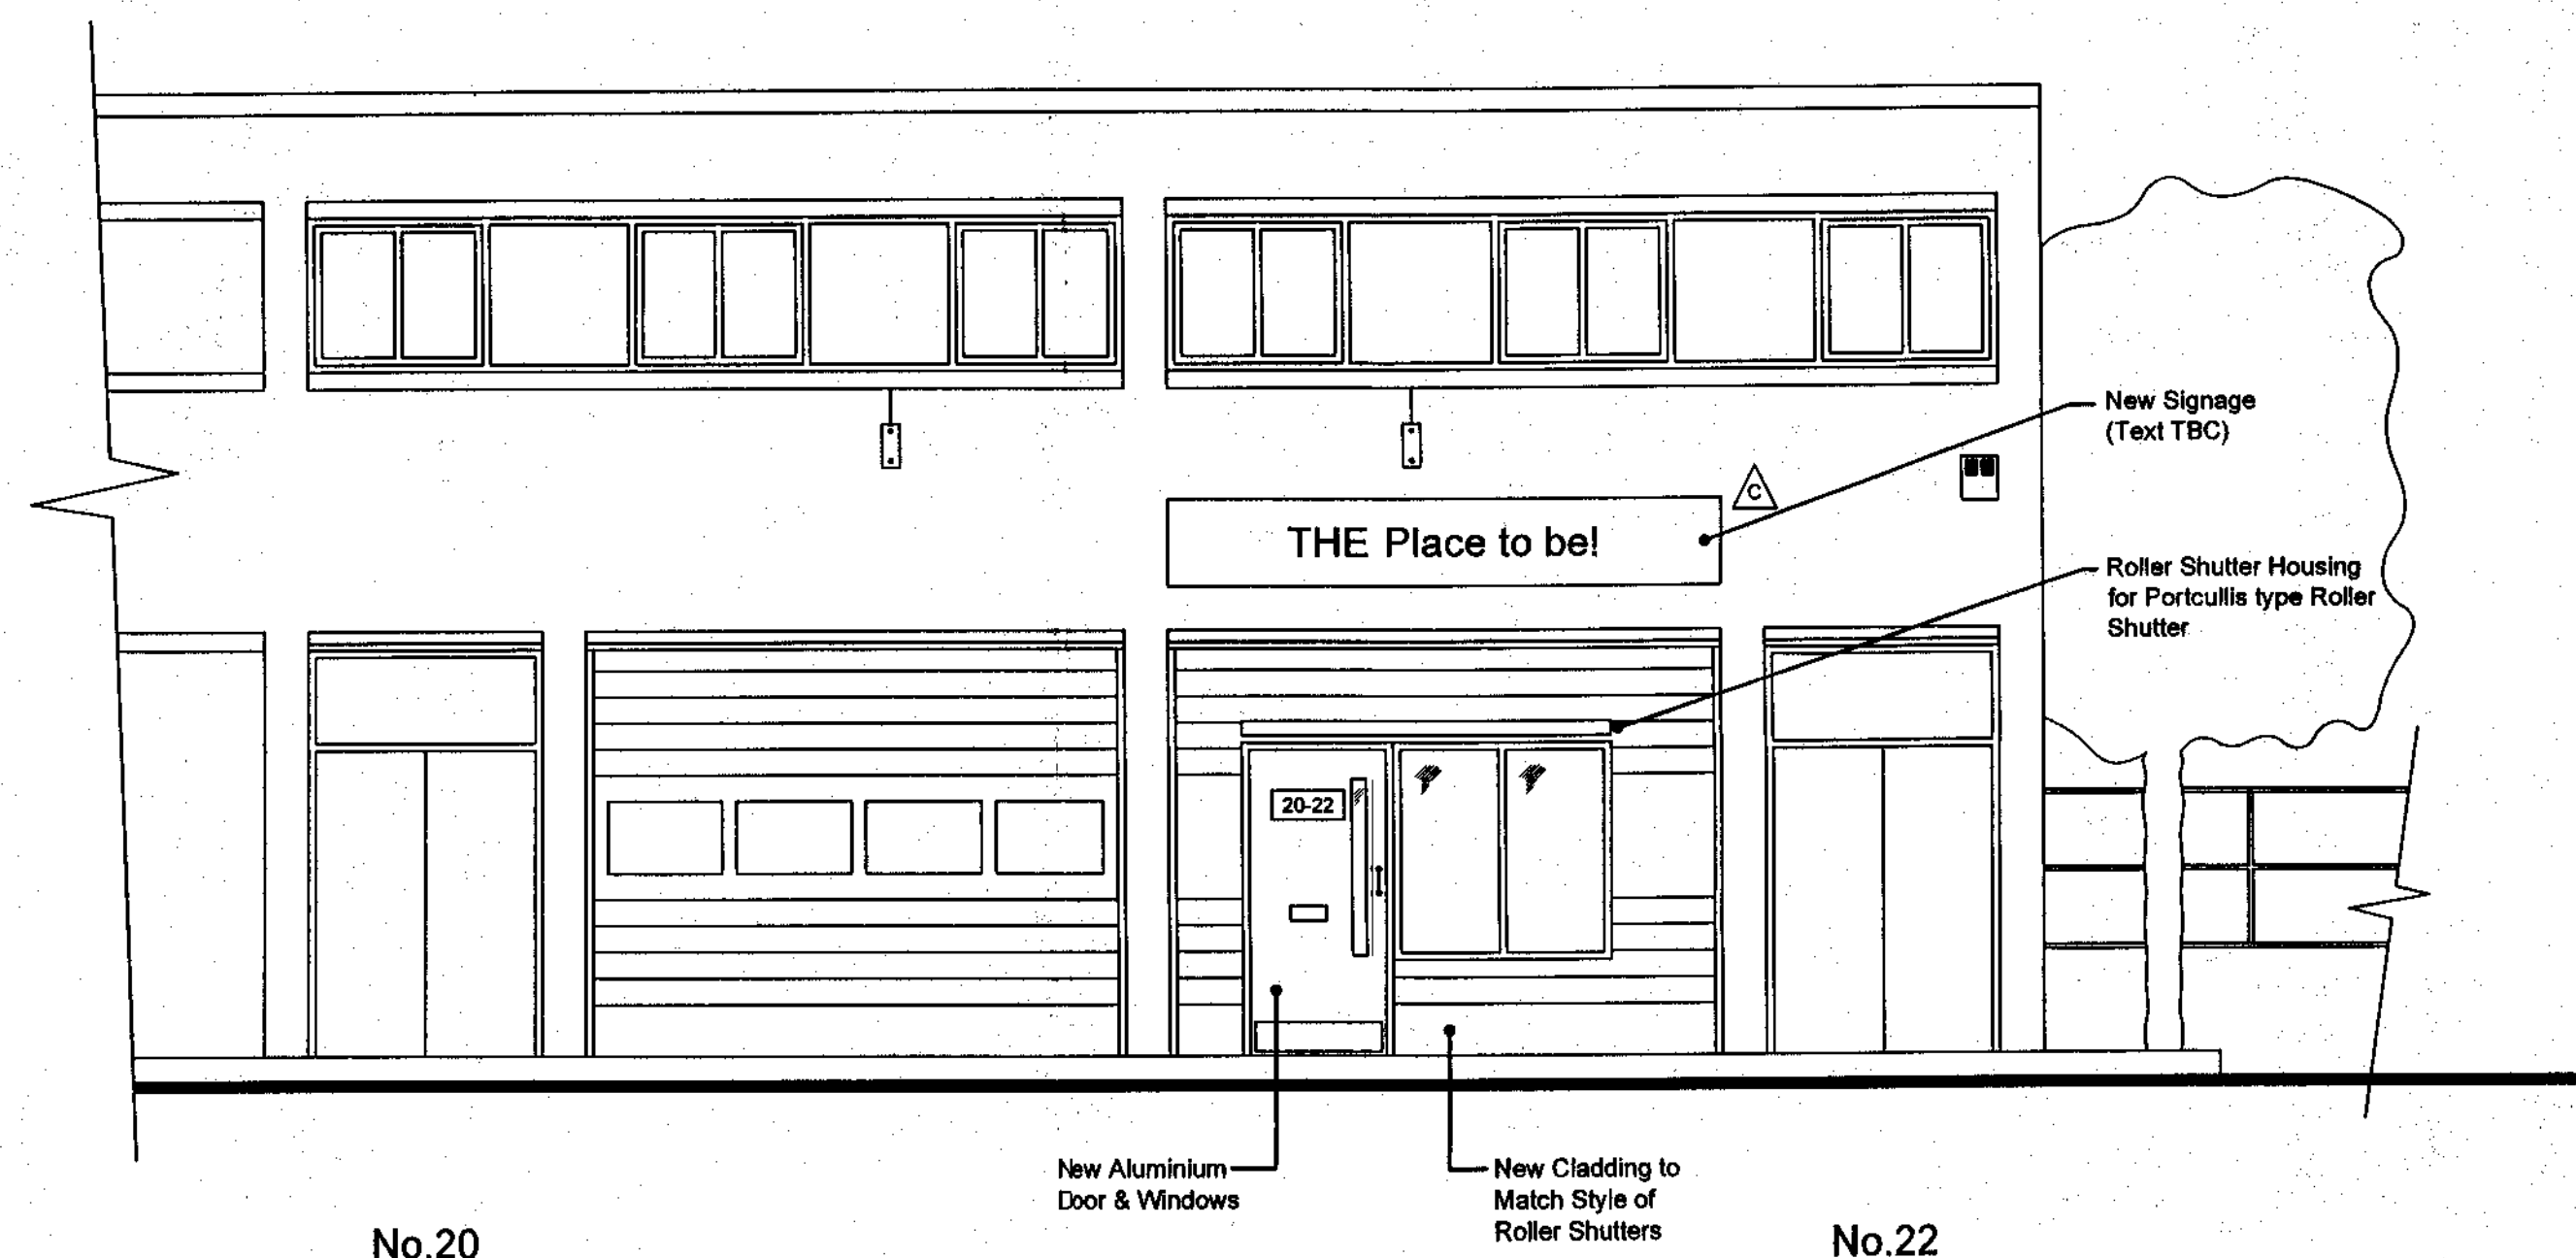


PROPOSED FRONT (NORTH-EAST) ELEVATION

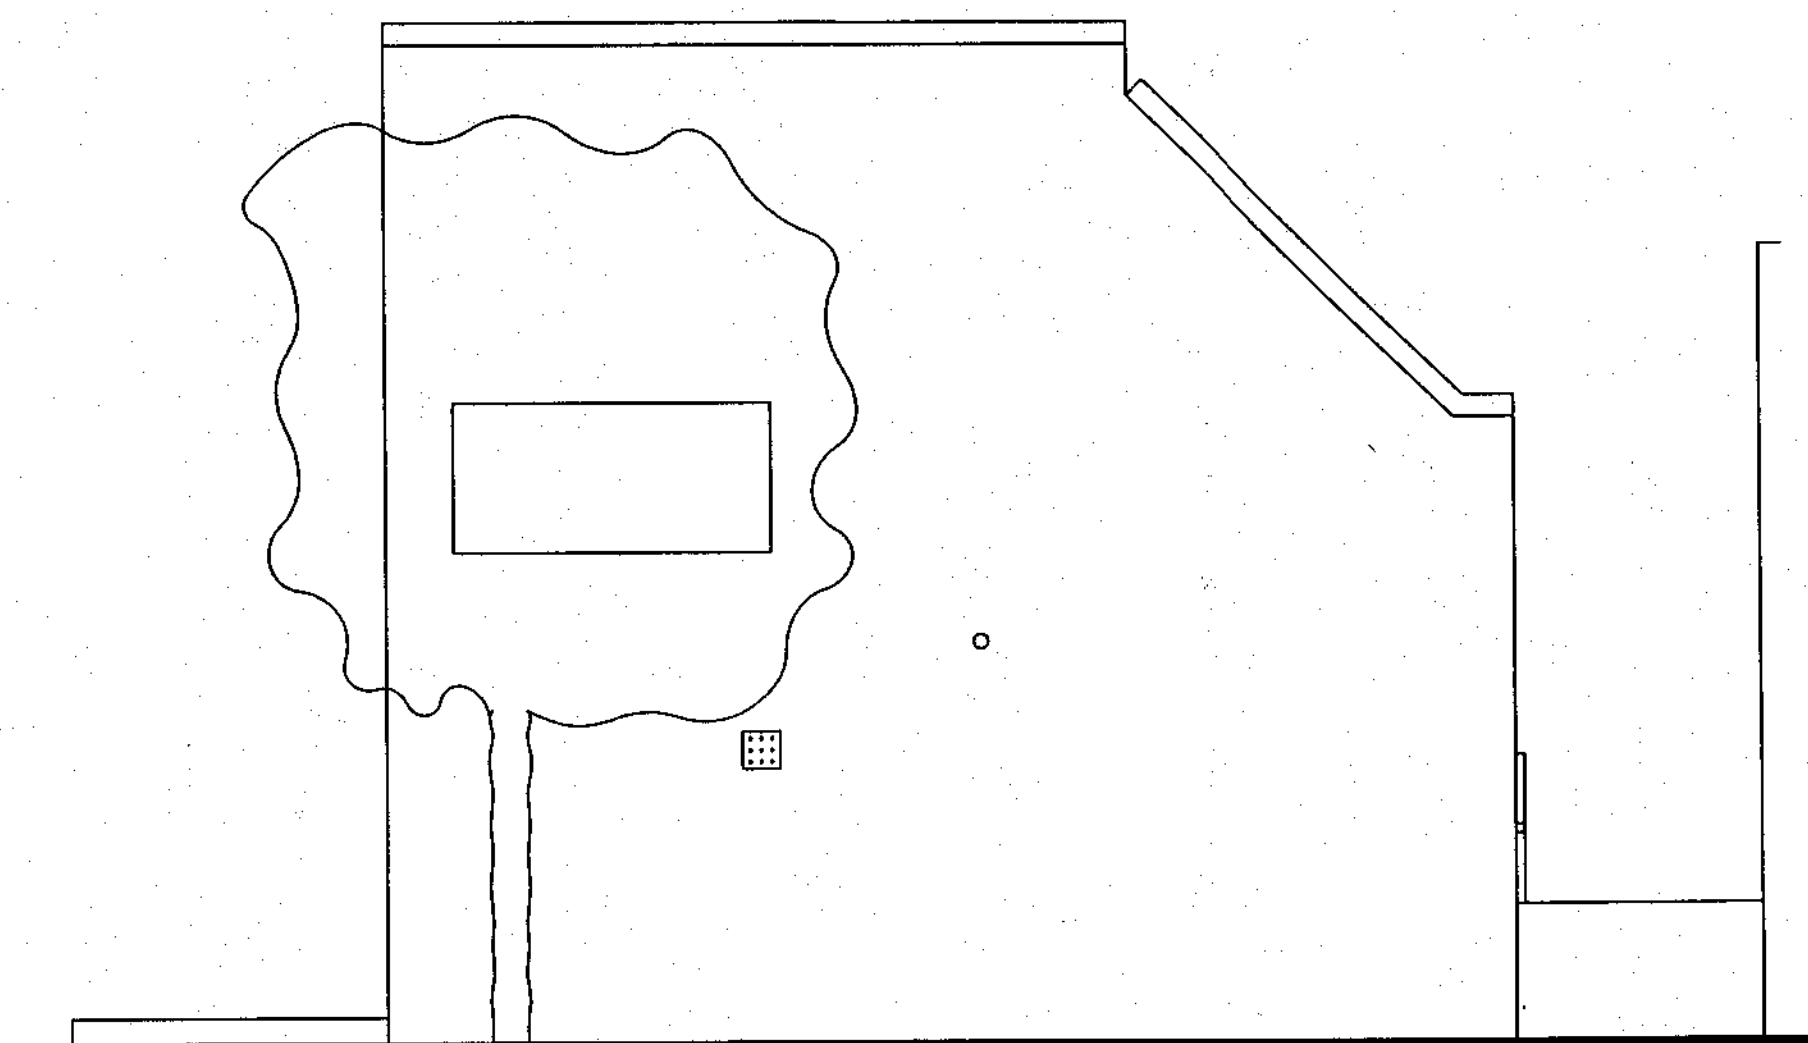

PROPOSED SIDE (NORTH-WEST) ELEVATION

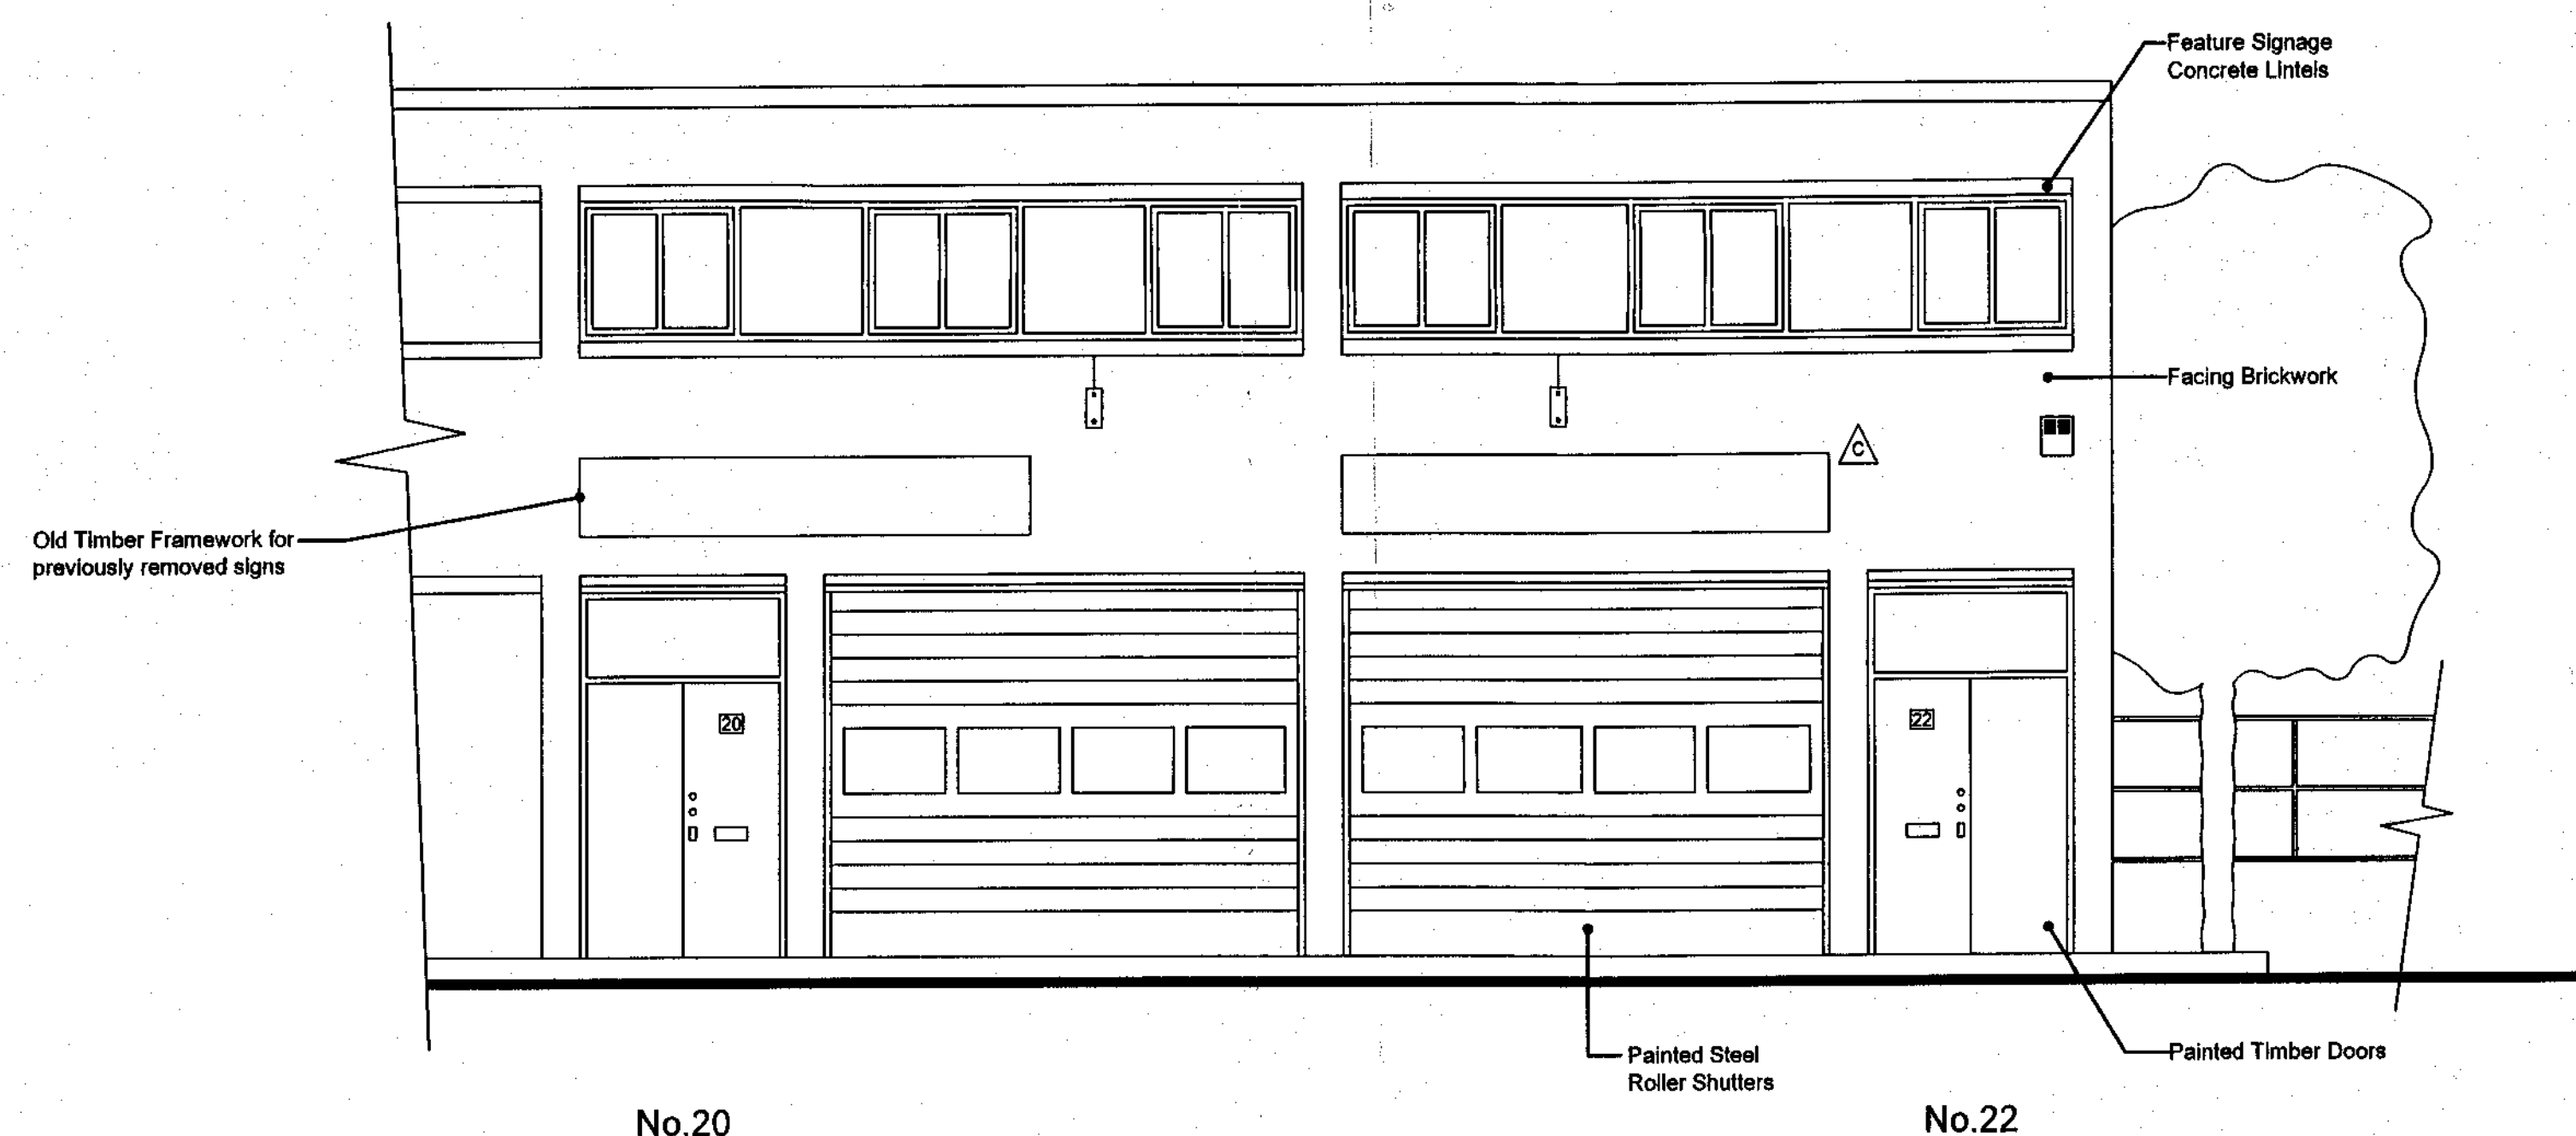

EXISTING FRONT (NORTH-EAST) ELEVATION

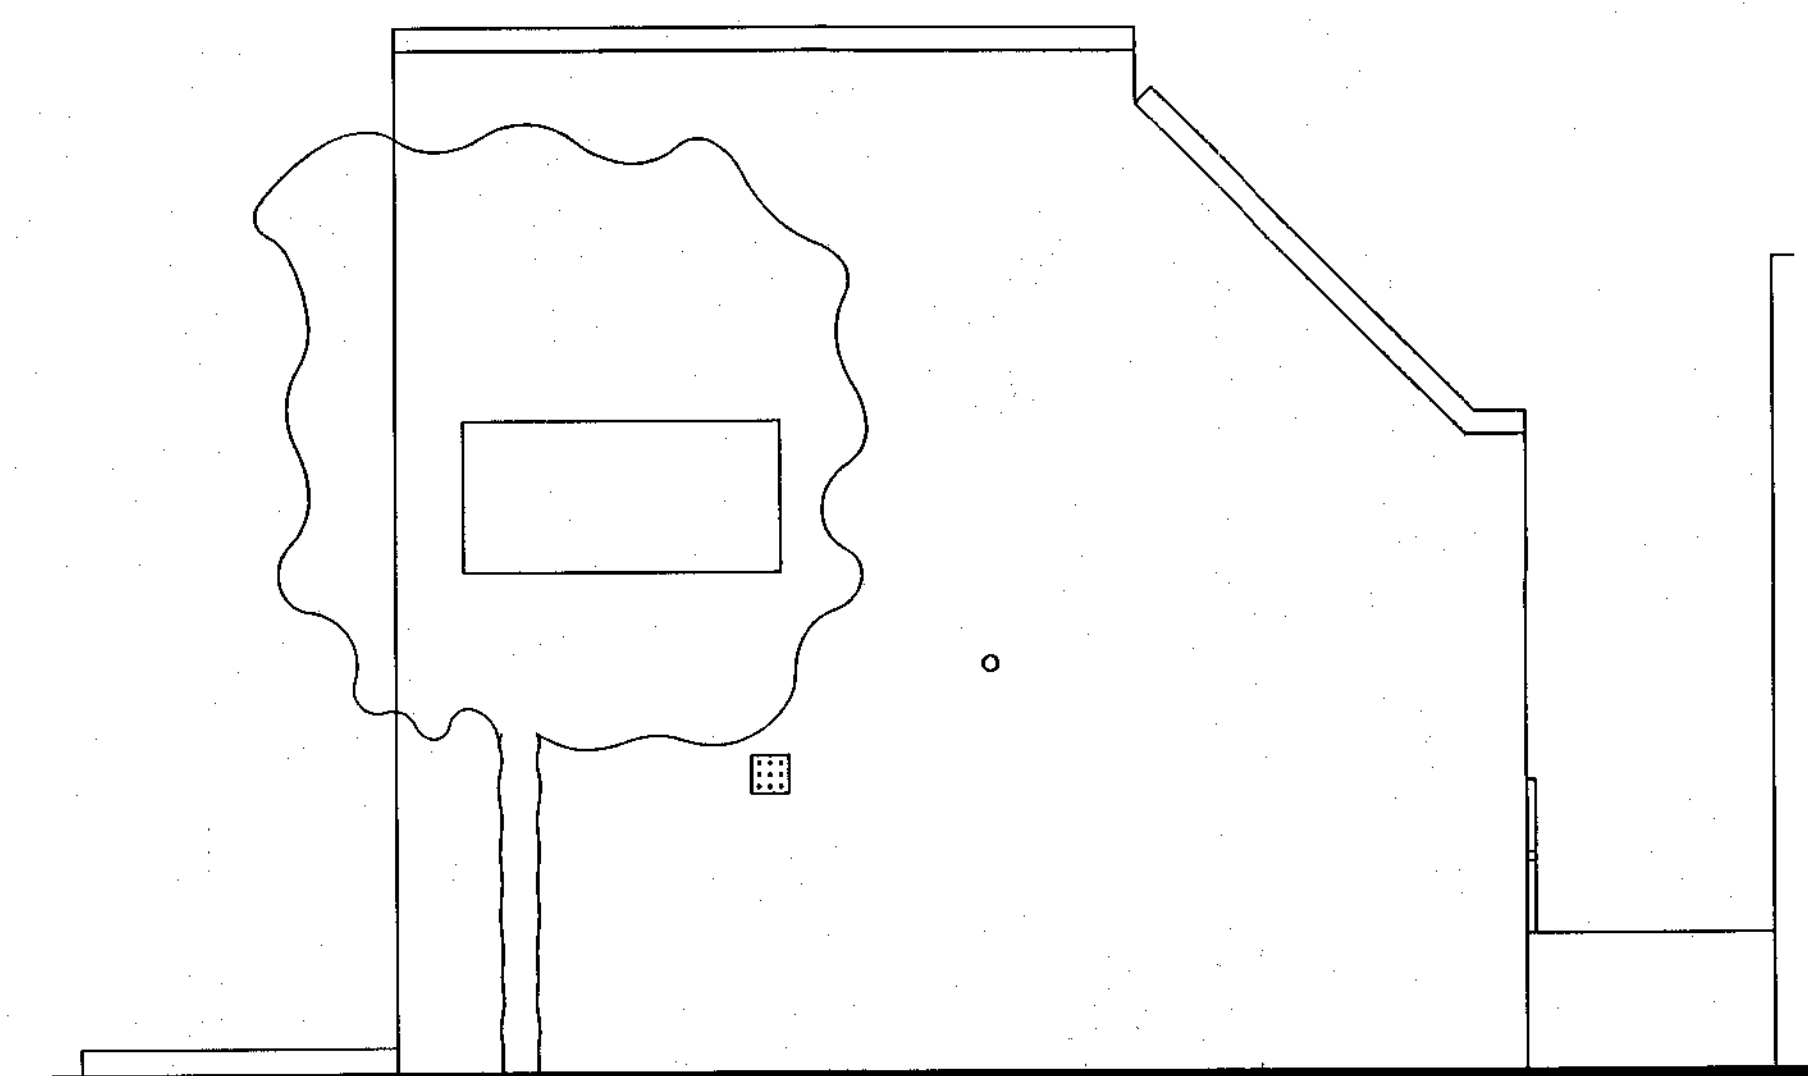


EXISTING SIDE (NORTH-WEST) ELEVATION

All dimensions to be verified on site by Main Contractor before the start of any shop drawings or work whatsoever either on their own behalf or that of sub-contractors.

Report any discrepancies to the Contract Administrator at once.


This drawing is to be read with all relevant Architect's and Engineer's drawings and other relevant information.

© Ingletton Wood - Jon Boon

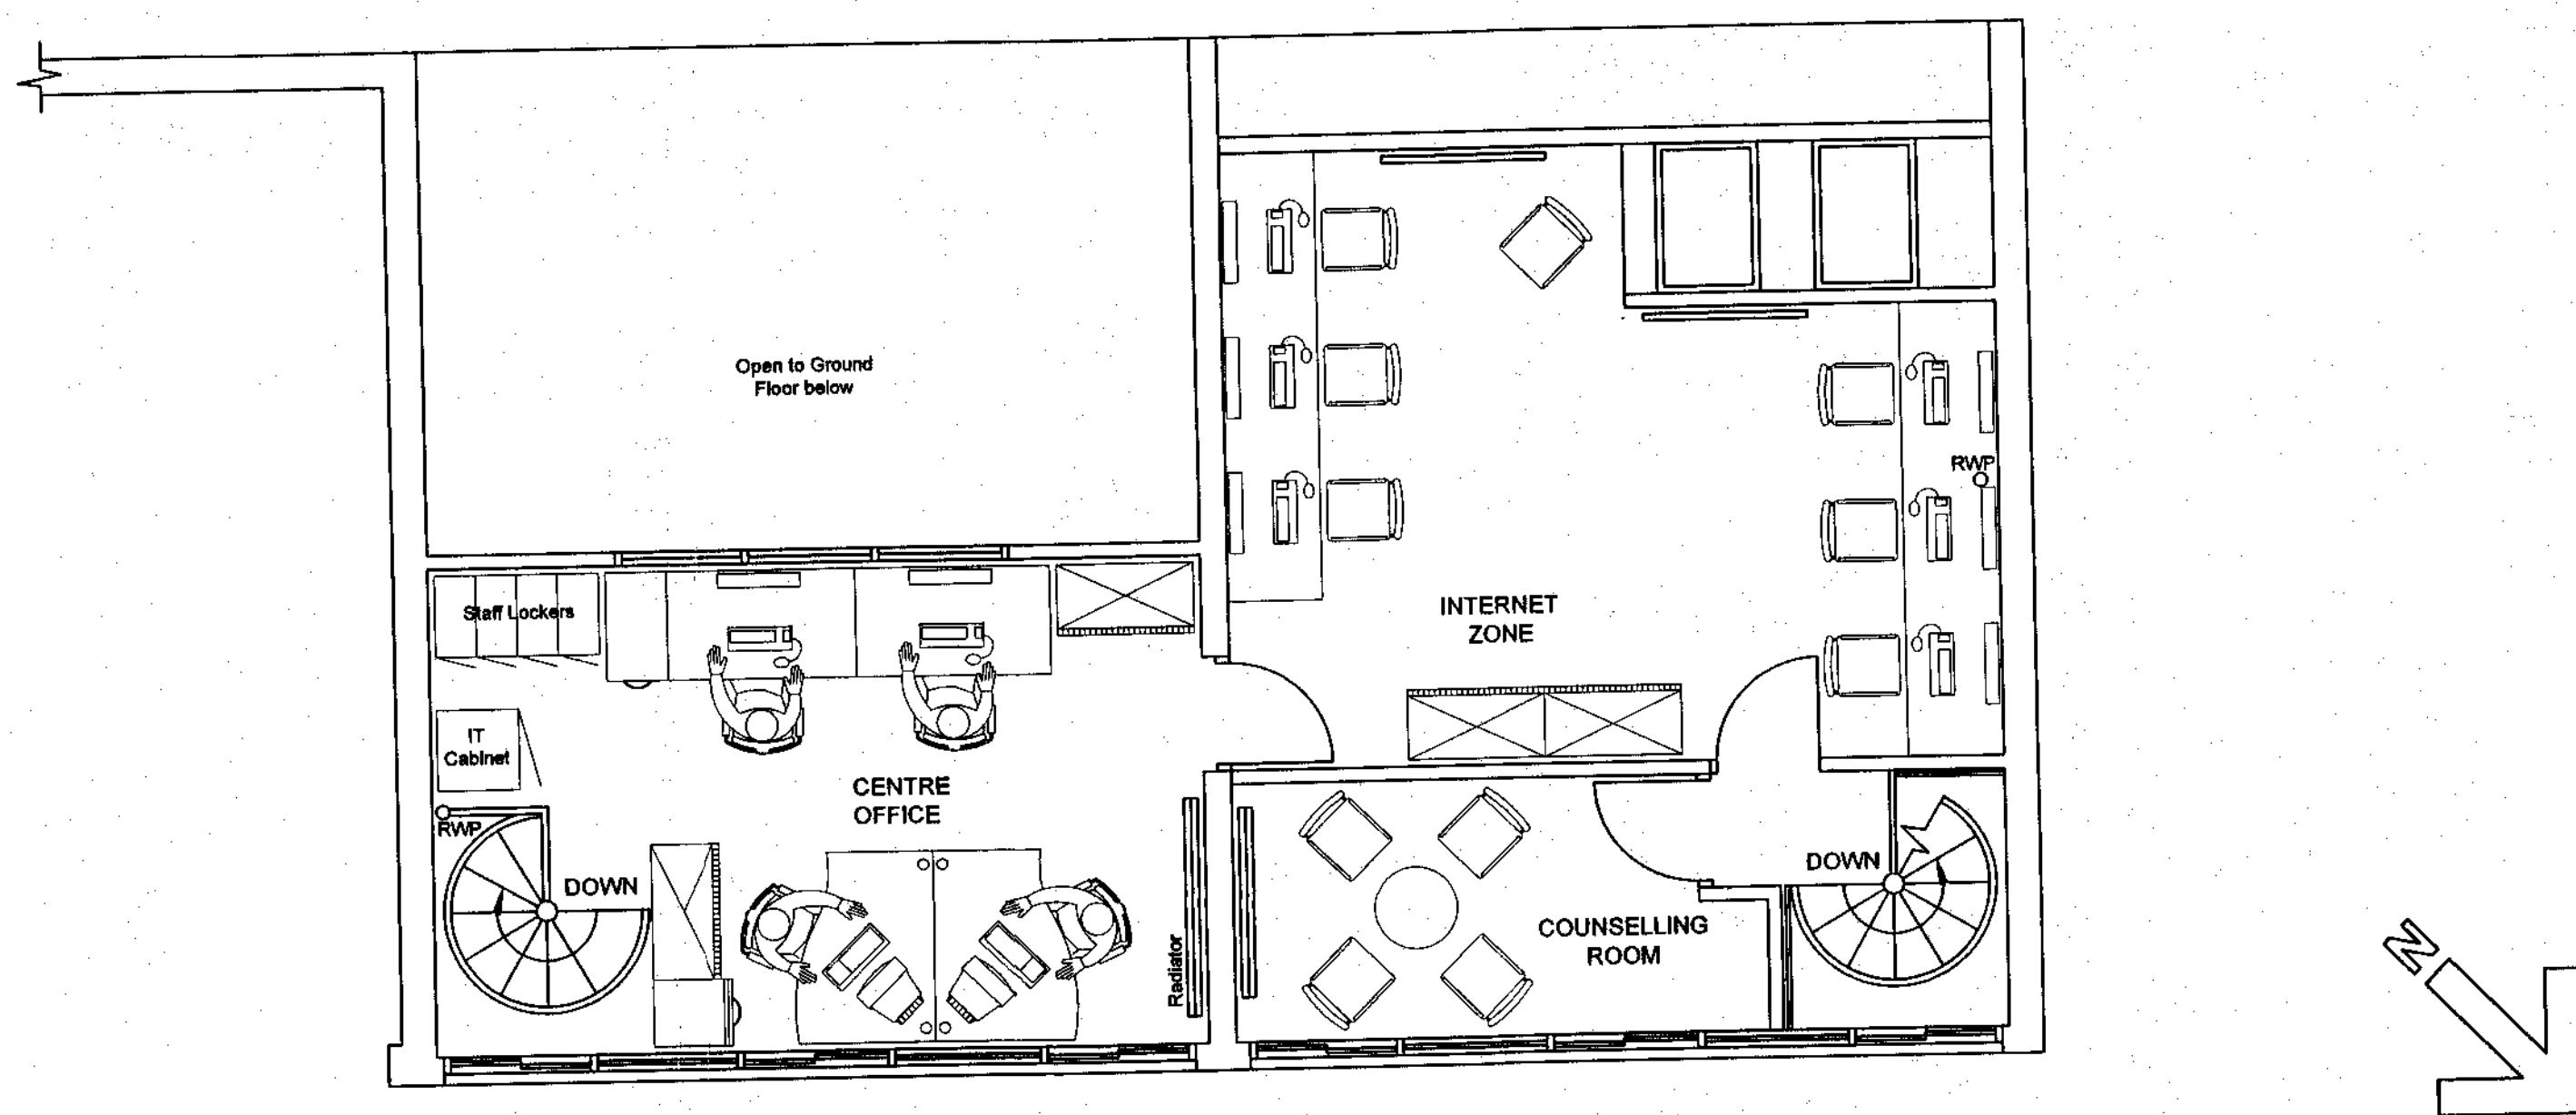

No.20

No.22

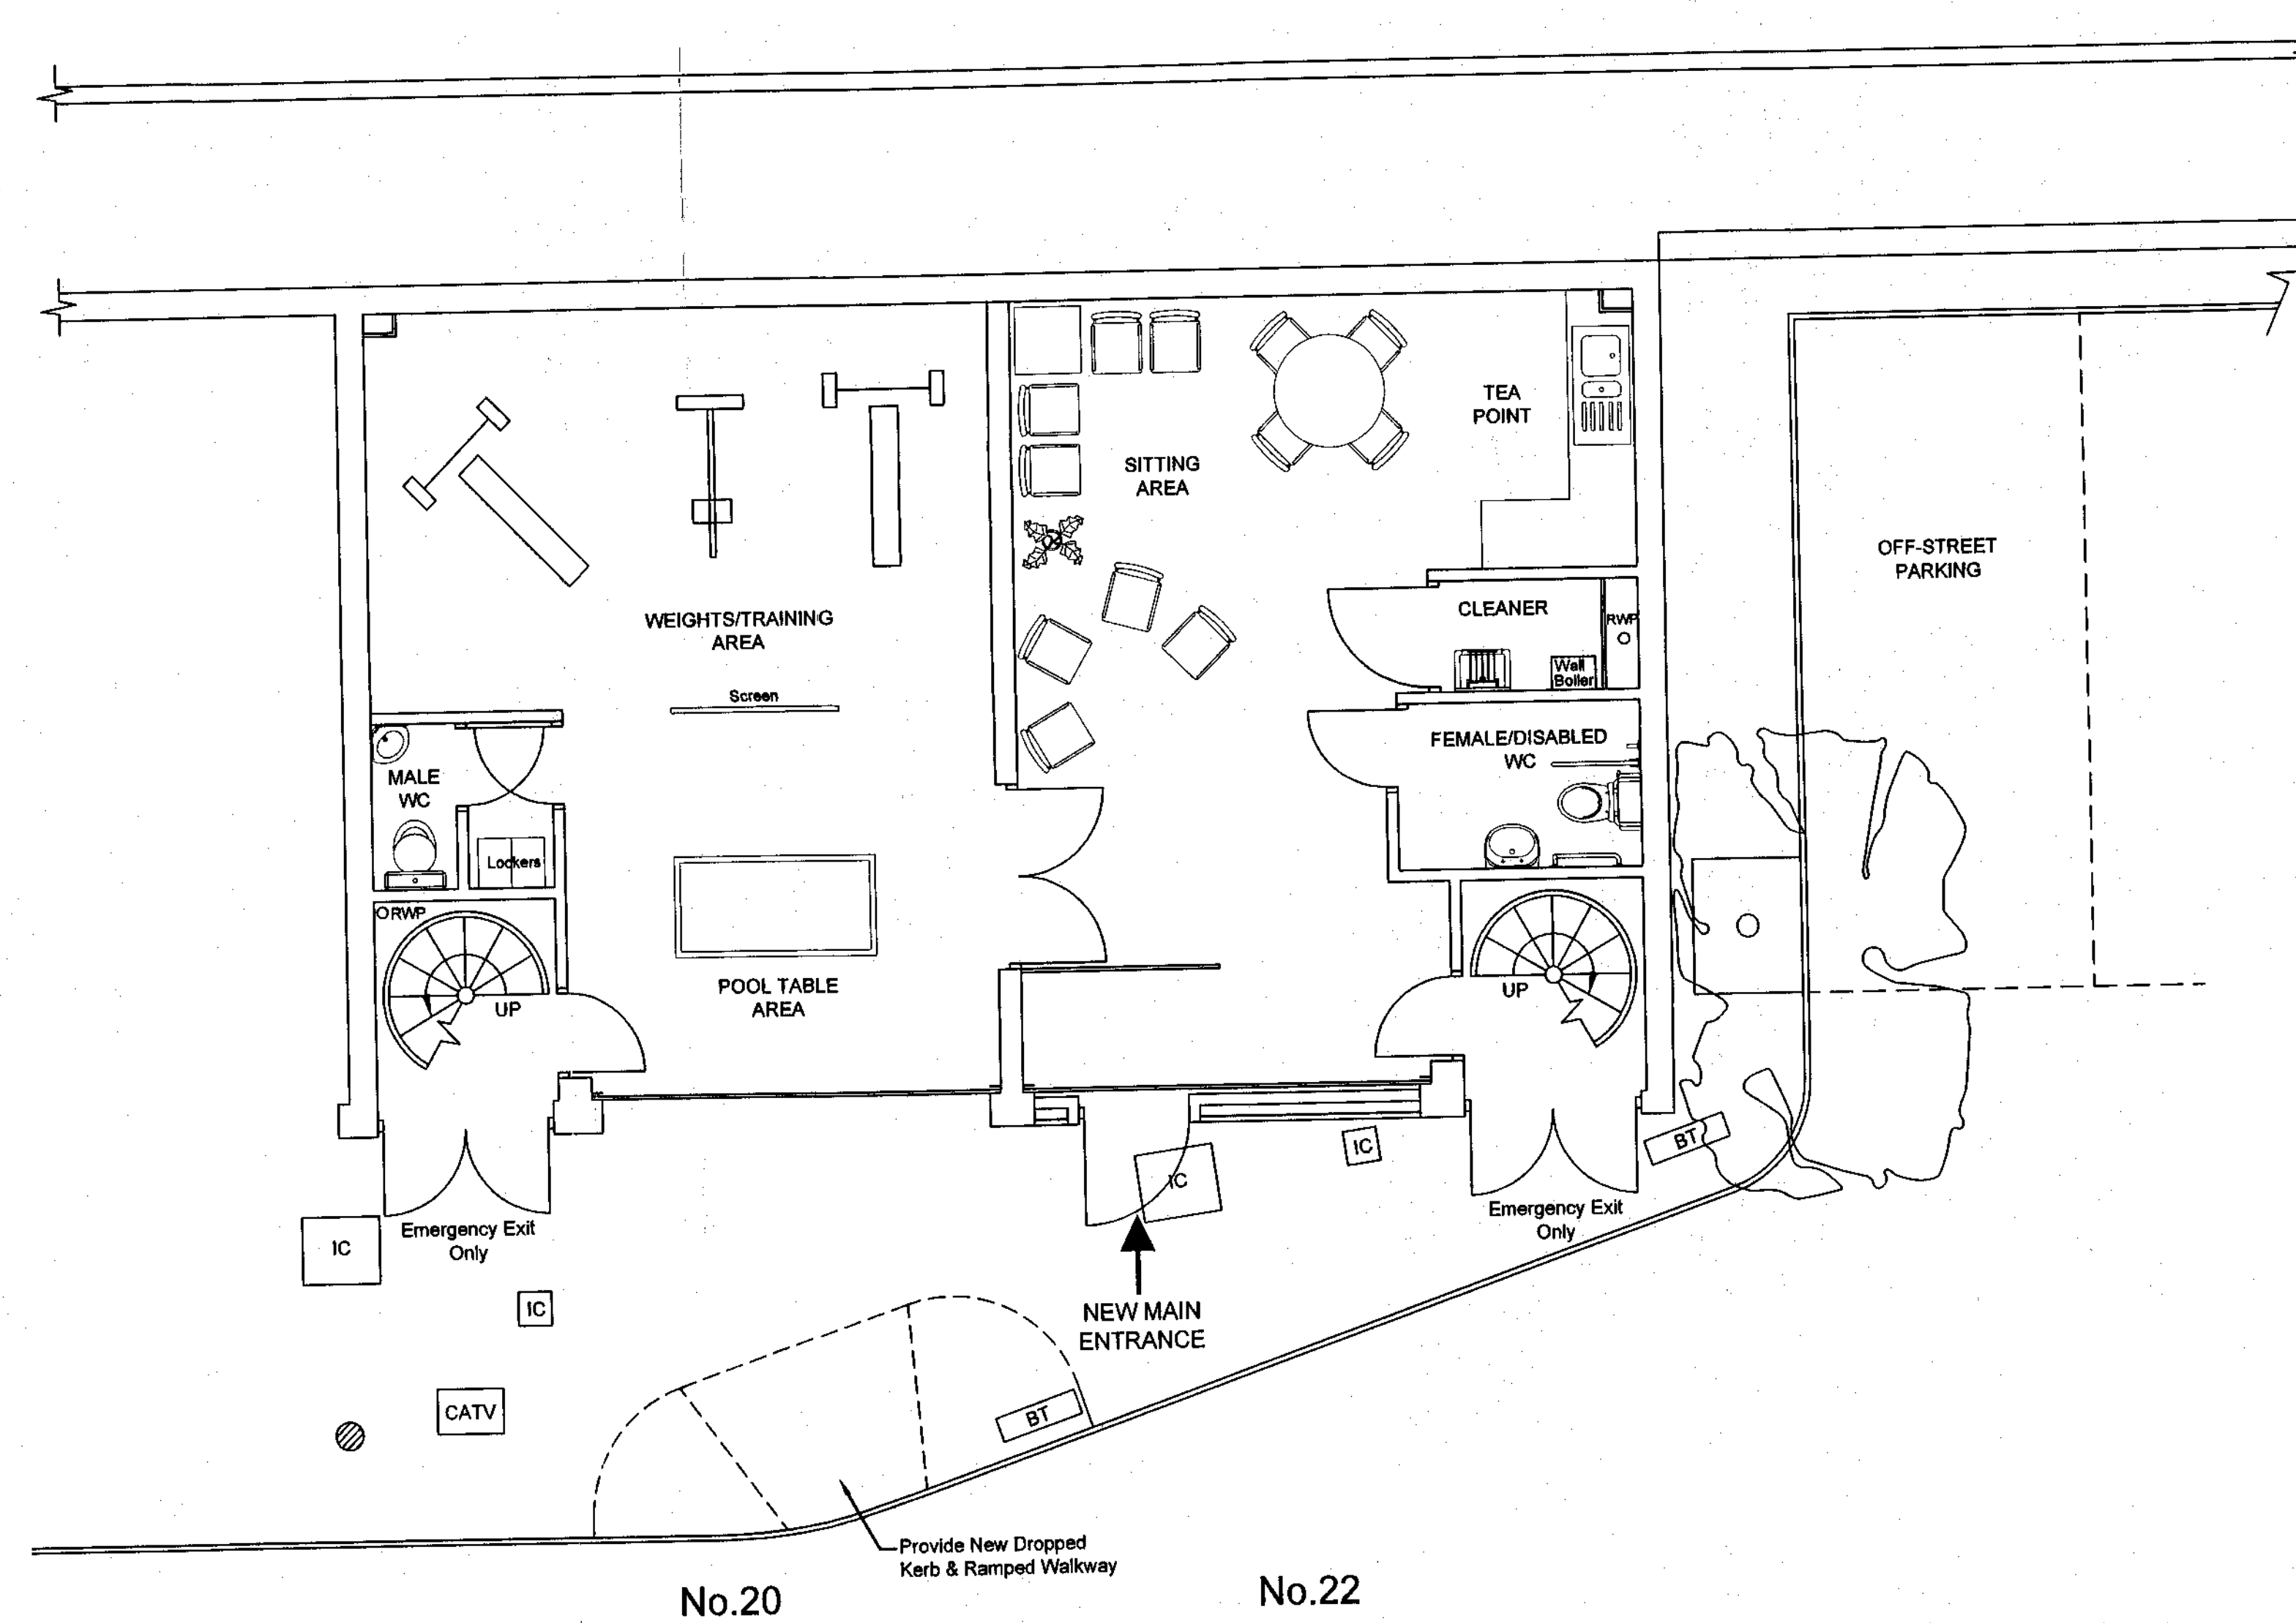

No.20

No.22



Issue Ref	Date	Description	Drawn
A	11.12.07	Revised following design team meeting on 08.12.07	LAR

Architects
Building Surveyors
Quantity Surveyors
Building Services Consultants

Ingletton Wood

www.inglettonwood.co.uk

230 Hutton Road, Shenfield, Brentwood, Essex, CM15 8PA
T: 01277 219776 F: 01277 282852 E: brenthwood@inglettonwood.co.uk

The Old Brew House, 75 East Hill, Colchester, CO1 2QW
T: 01206 883016 F: 01206 883028 E: colchester@inglettonwood.co.uk

454 The London Fruit & Wood Exchange, Brushfield St, E1 6EX
T: 020 7377 0301 F: 020 7377 0401 E: london@inglettonwood.co.uk

43 All Saints Green, Norwich, Norfolk, NR1 3LY
T: 01603 666847 F: 01603 629798 E: norwich@inglettonwood.co.uk

Project:
**20-22 KINGSGATE PLACE
KILBURN, NW6
NEW YOUTH CENTRE**

Drawing Title:
**PROPOSED GROUND &
FIRST FLOORS - GENERAL LAYOUT**

Client:
LONDON BOROUGH OF CAMDEN

Drawn	Checked	Date	Scale
LAR	TJP	26.11.07	1:50 @ A1

Drawing No.	Level	Status
82169/11	A	☒ Preliminary drawing ☐ Design drawing ☐ Tender drawing ☐ Working drawing

CAD Ref: DO NOT SCALE