








PROPOSED FRONT ELEVATION

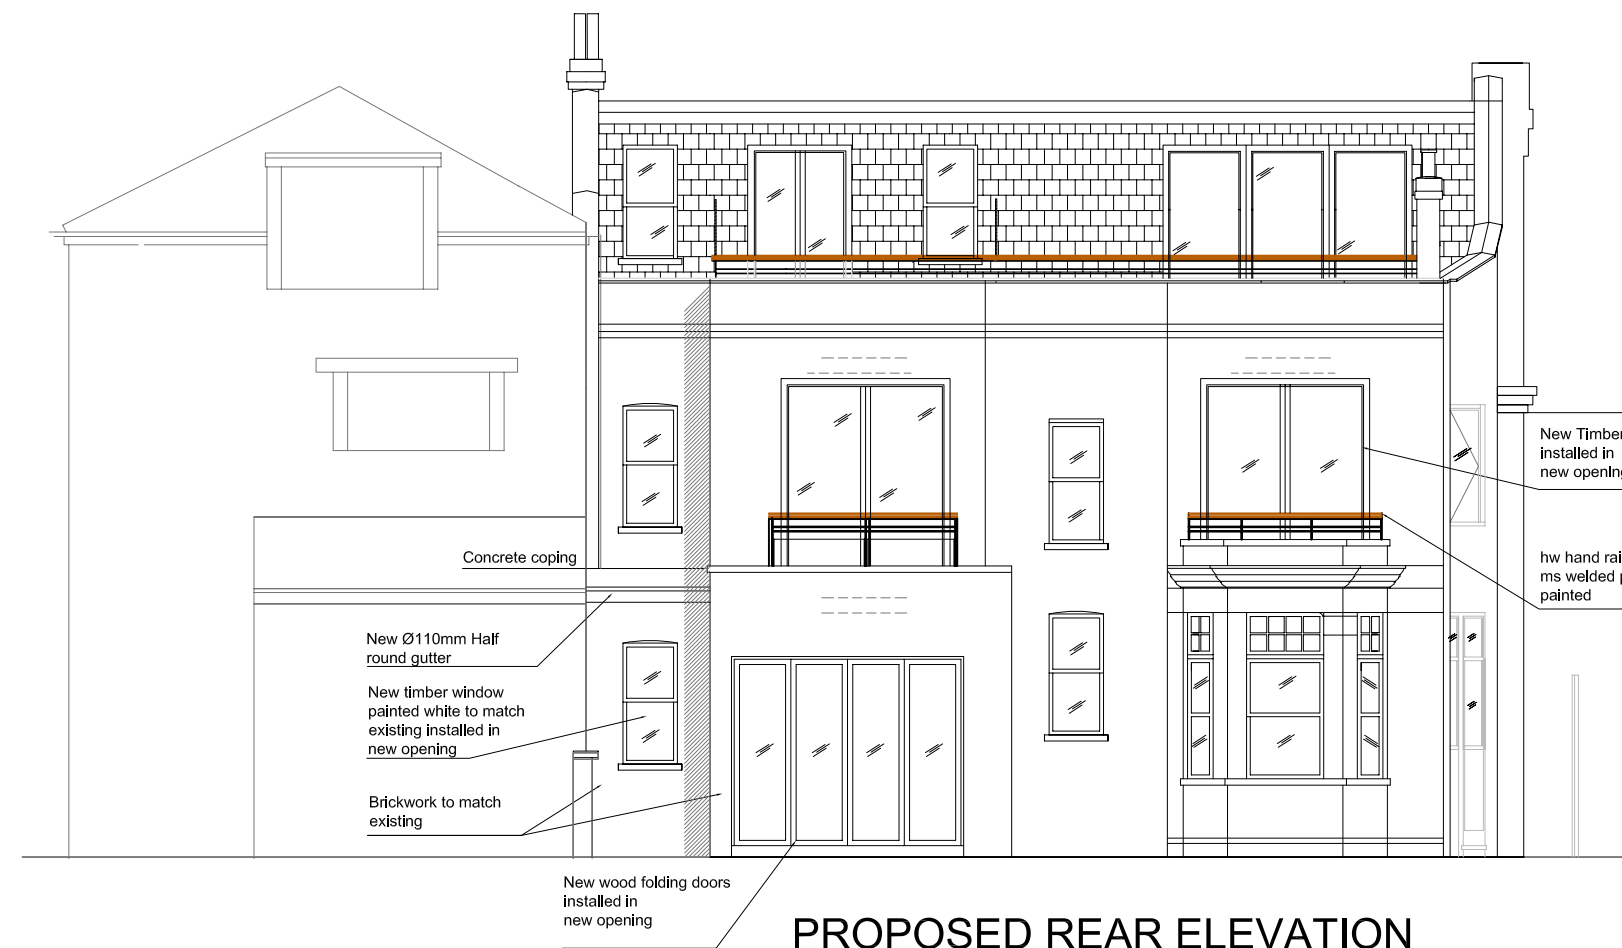


PROPOSED REAR ELEVATION

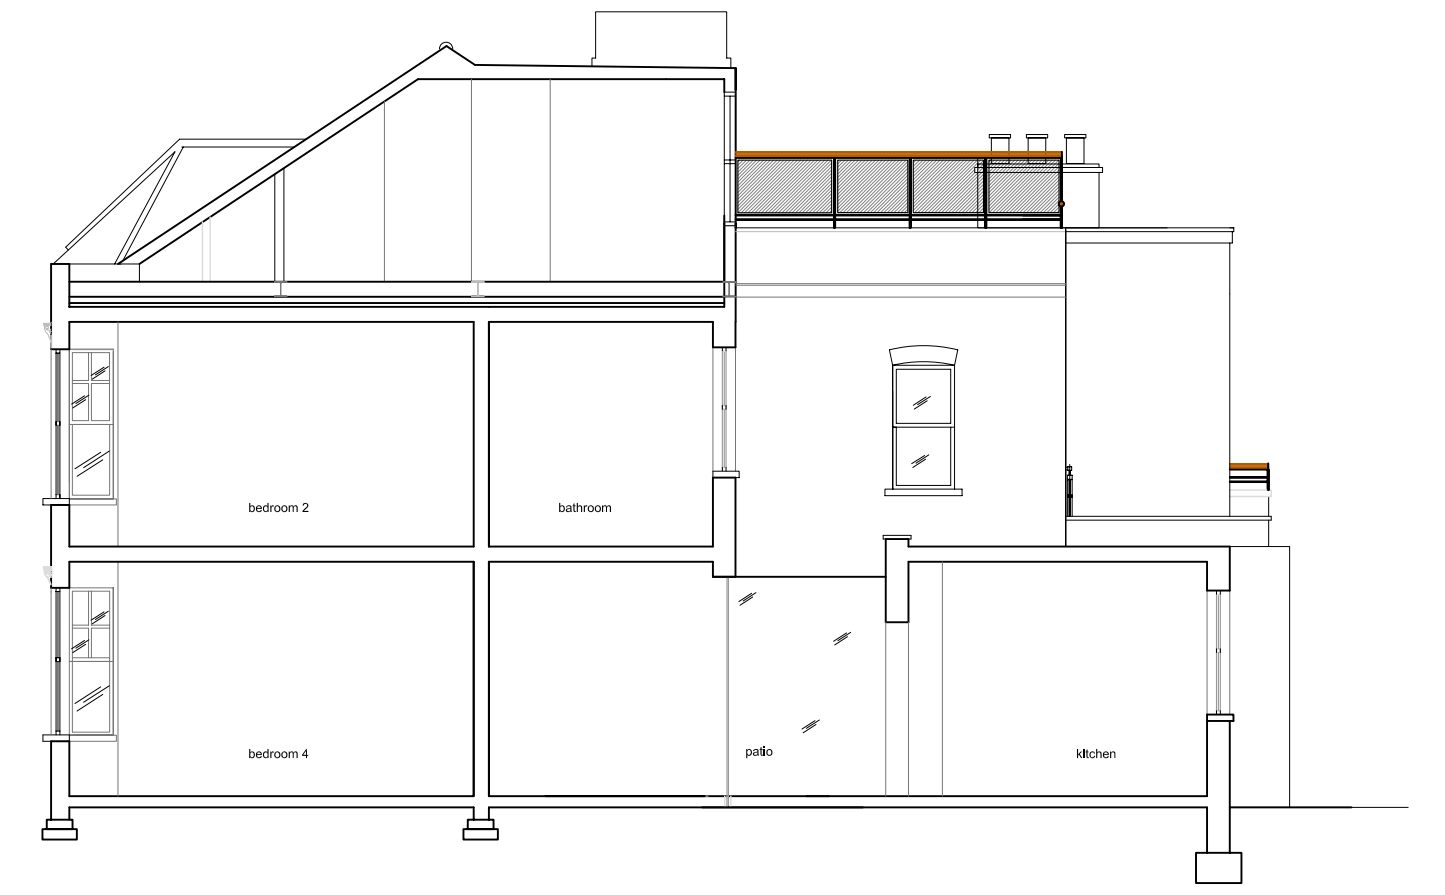


TWO HOUSES
PROPOSED CROSS SECTION A-A

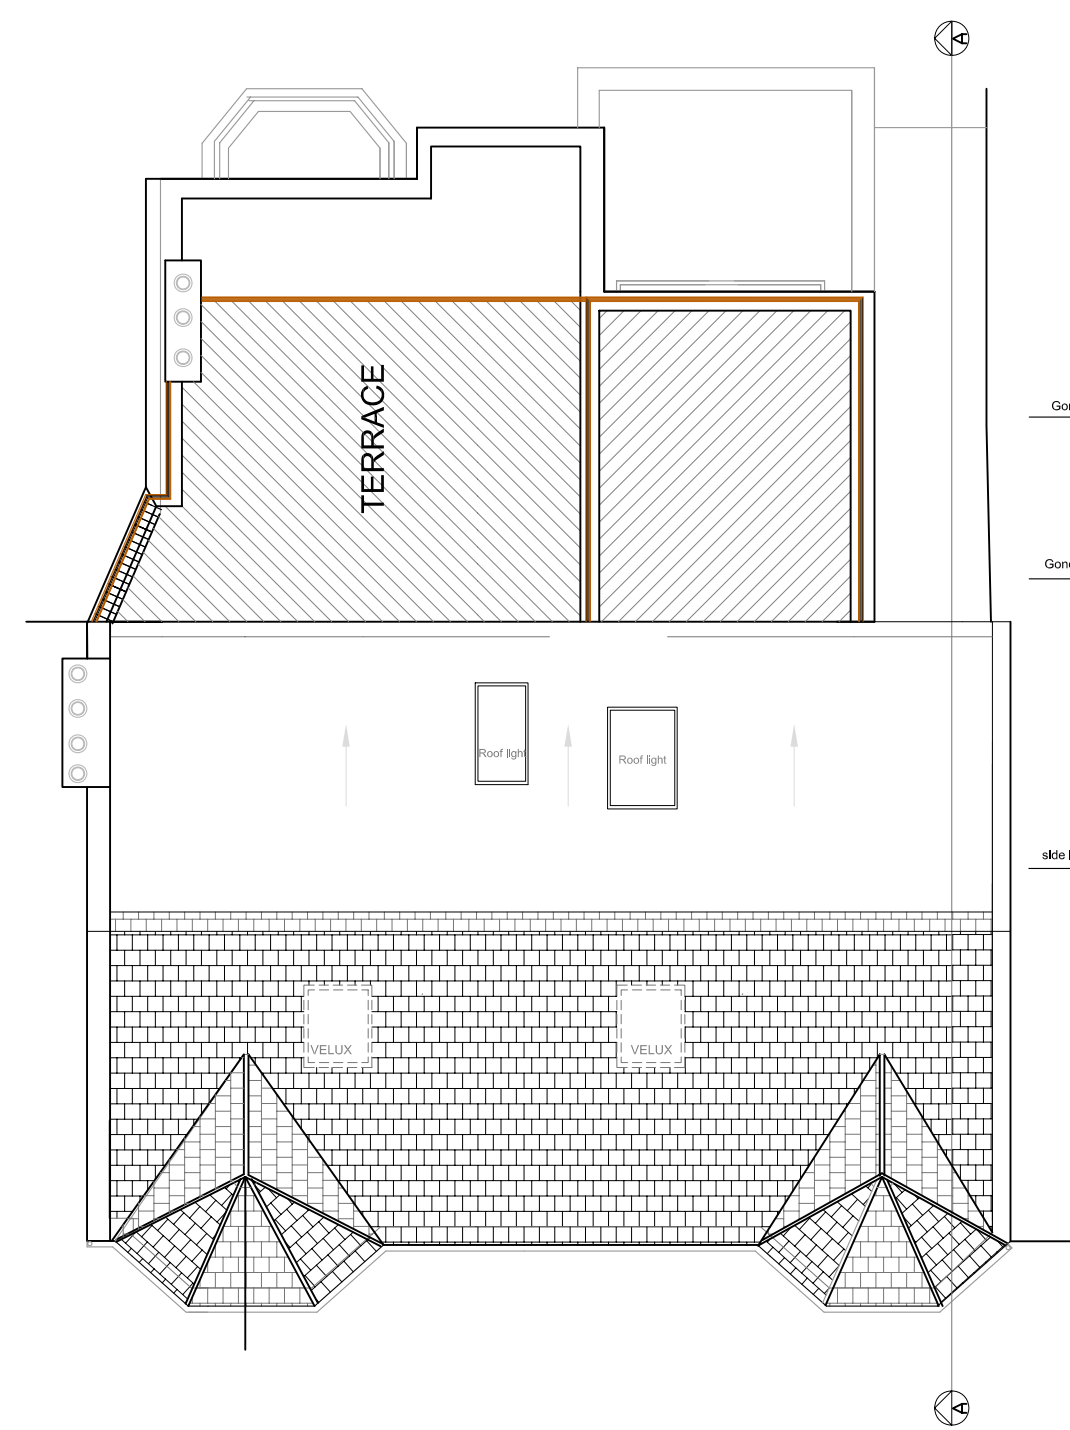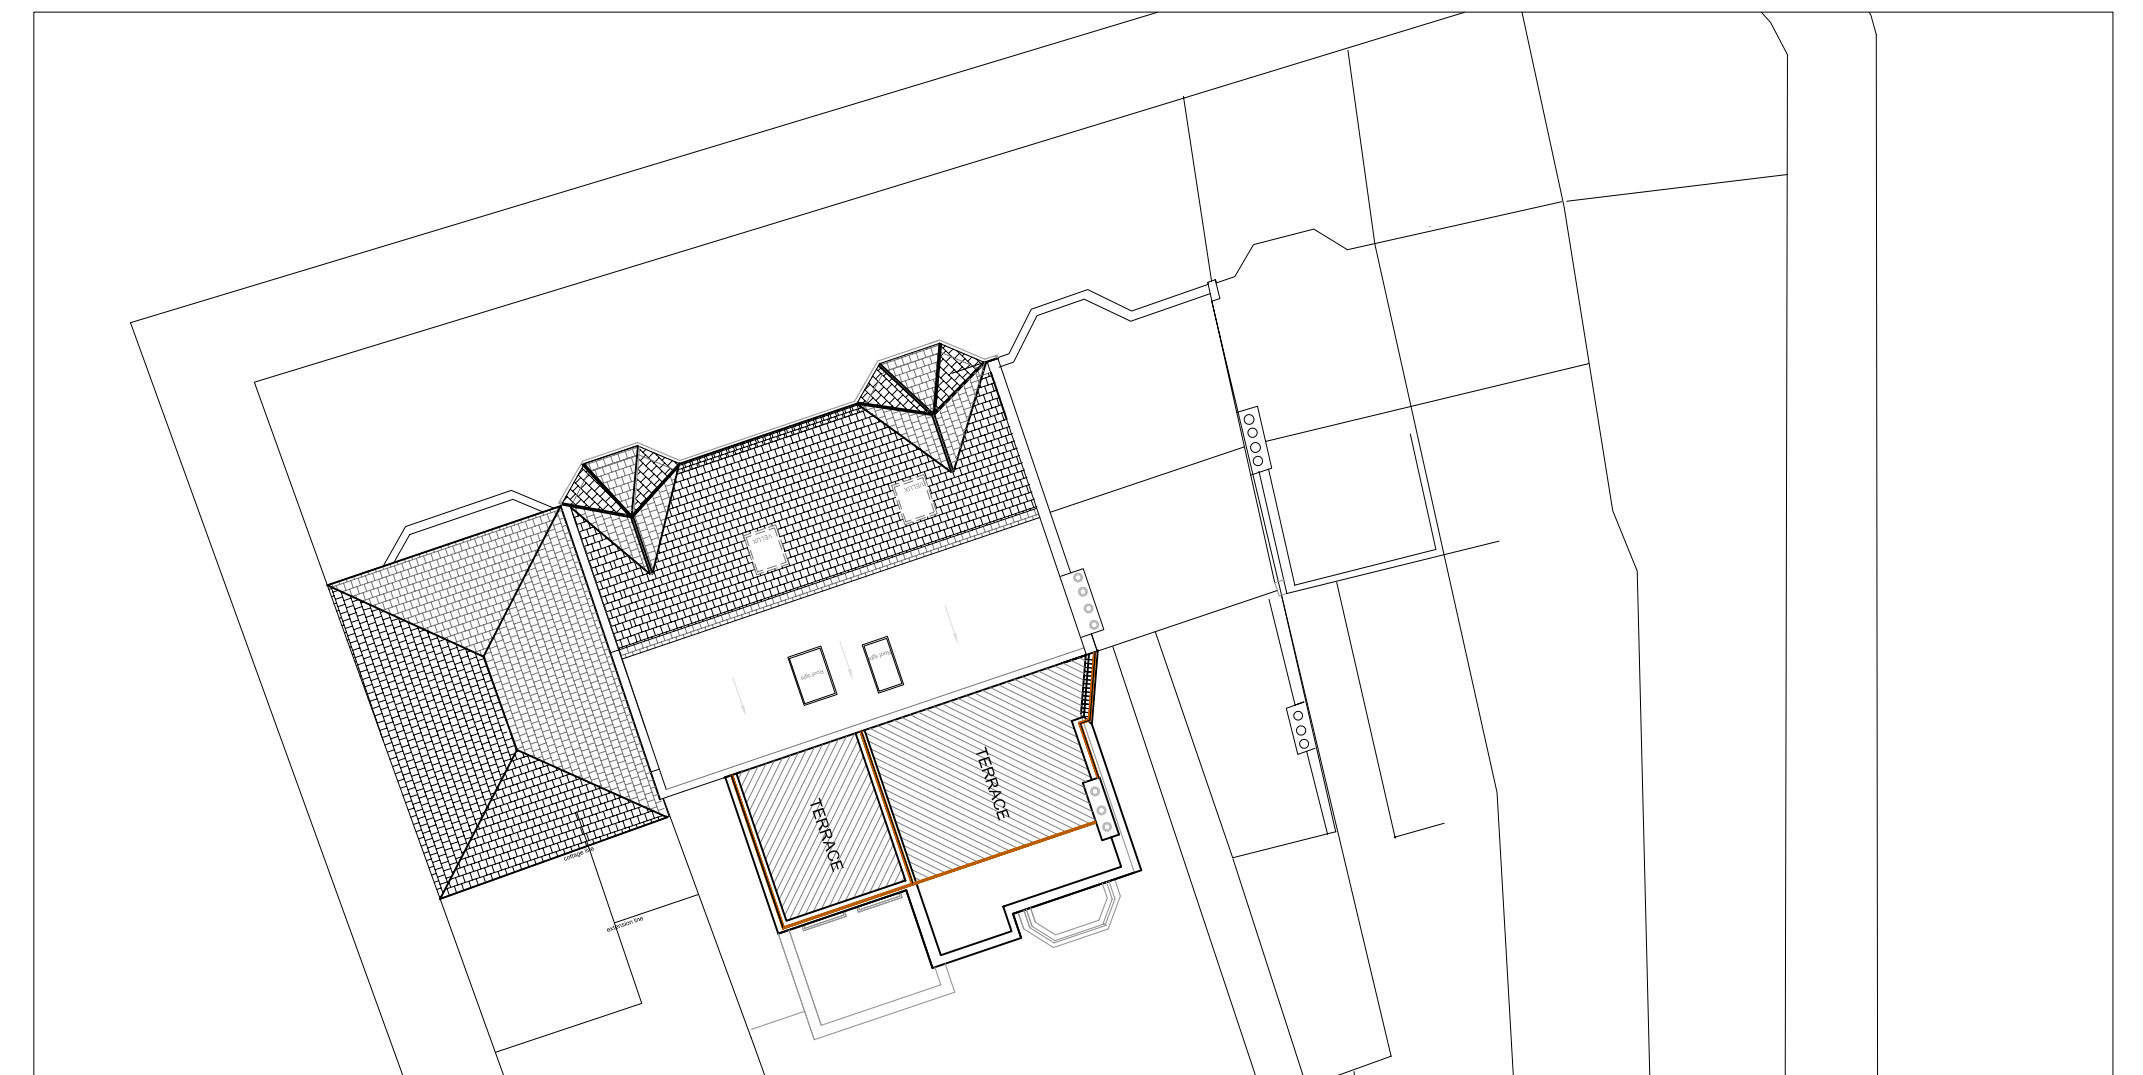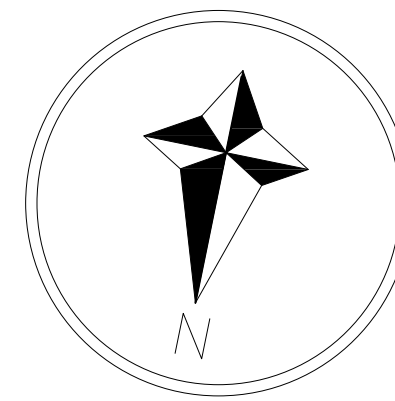


TWO HOUSES
PROPOSED ROOFS LAYOUT

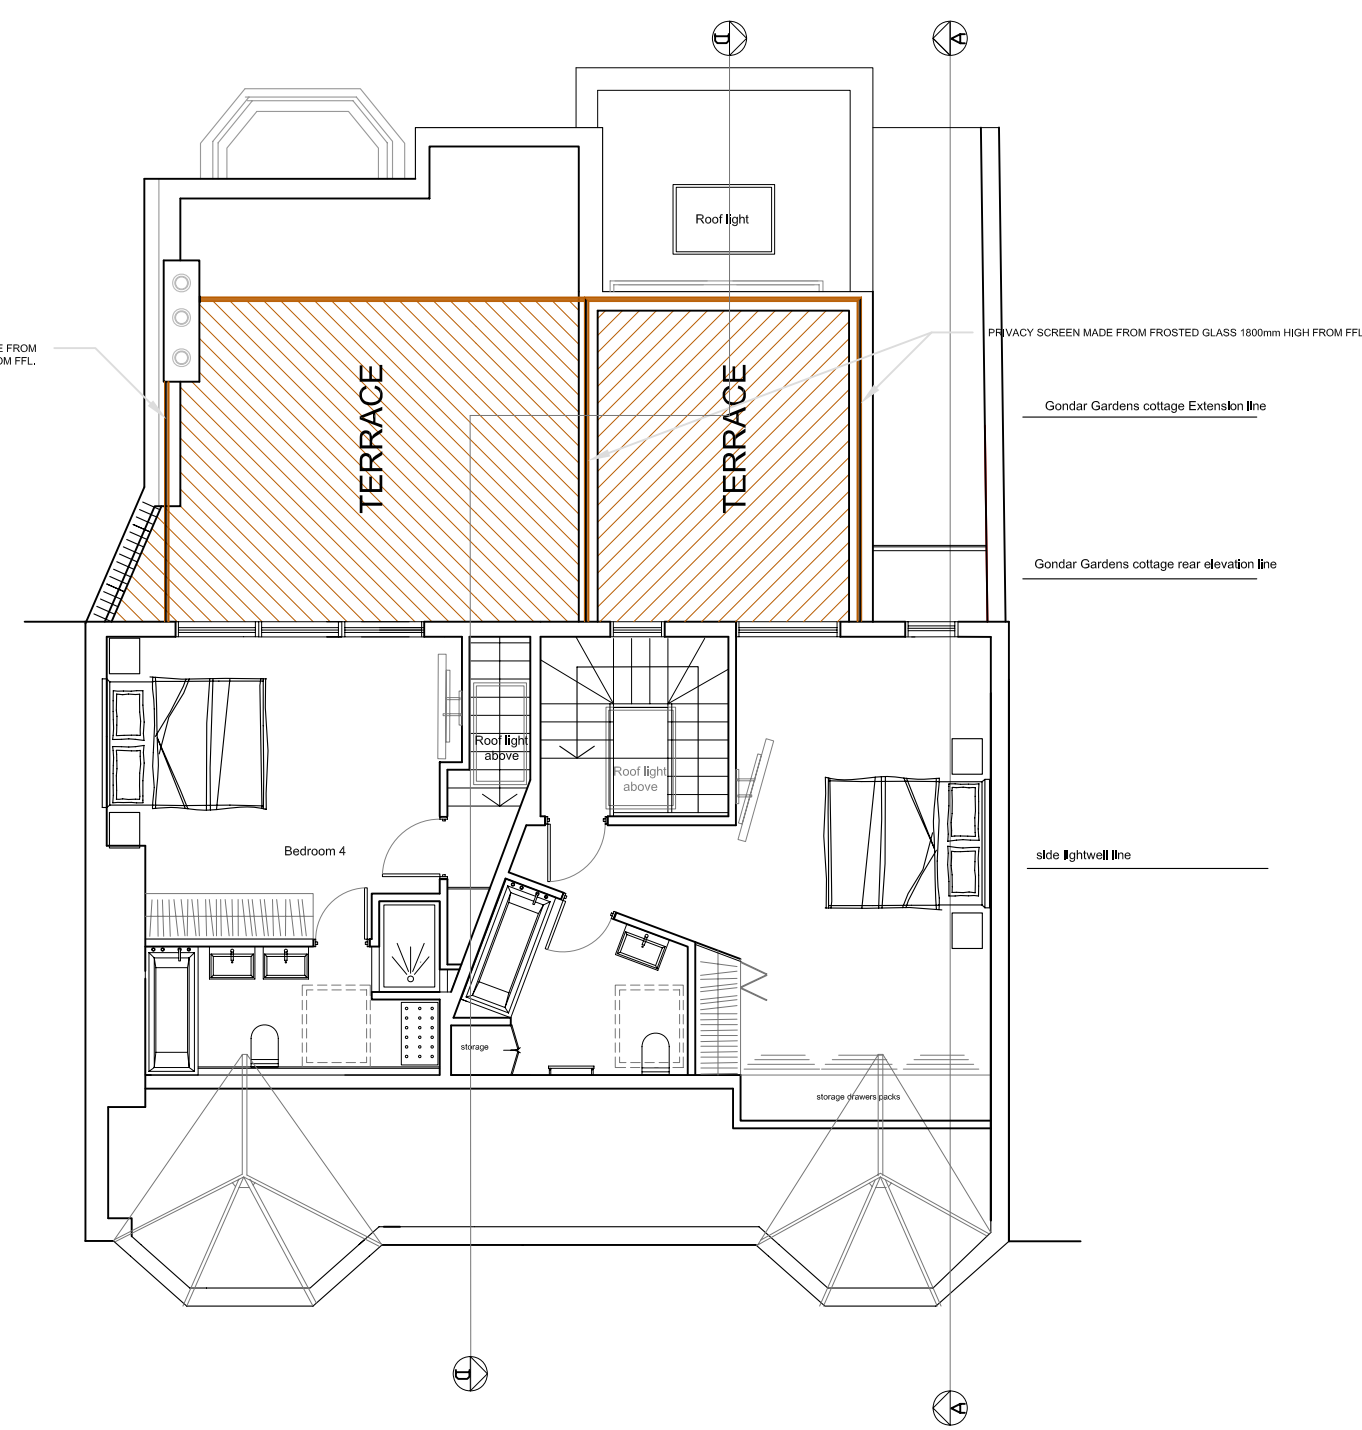

TWO HOUSES
PROPOSED SECOND FLOOR

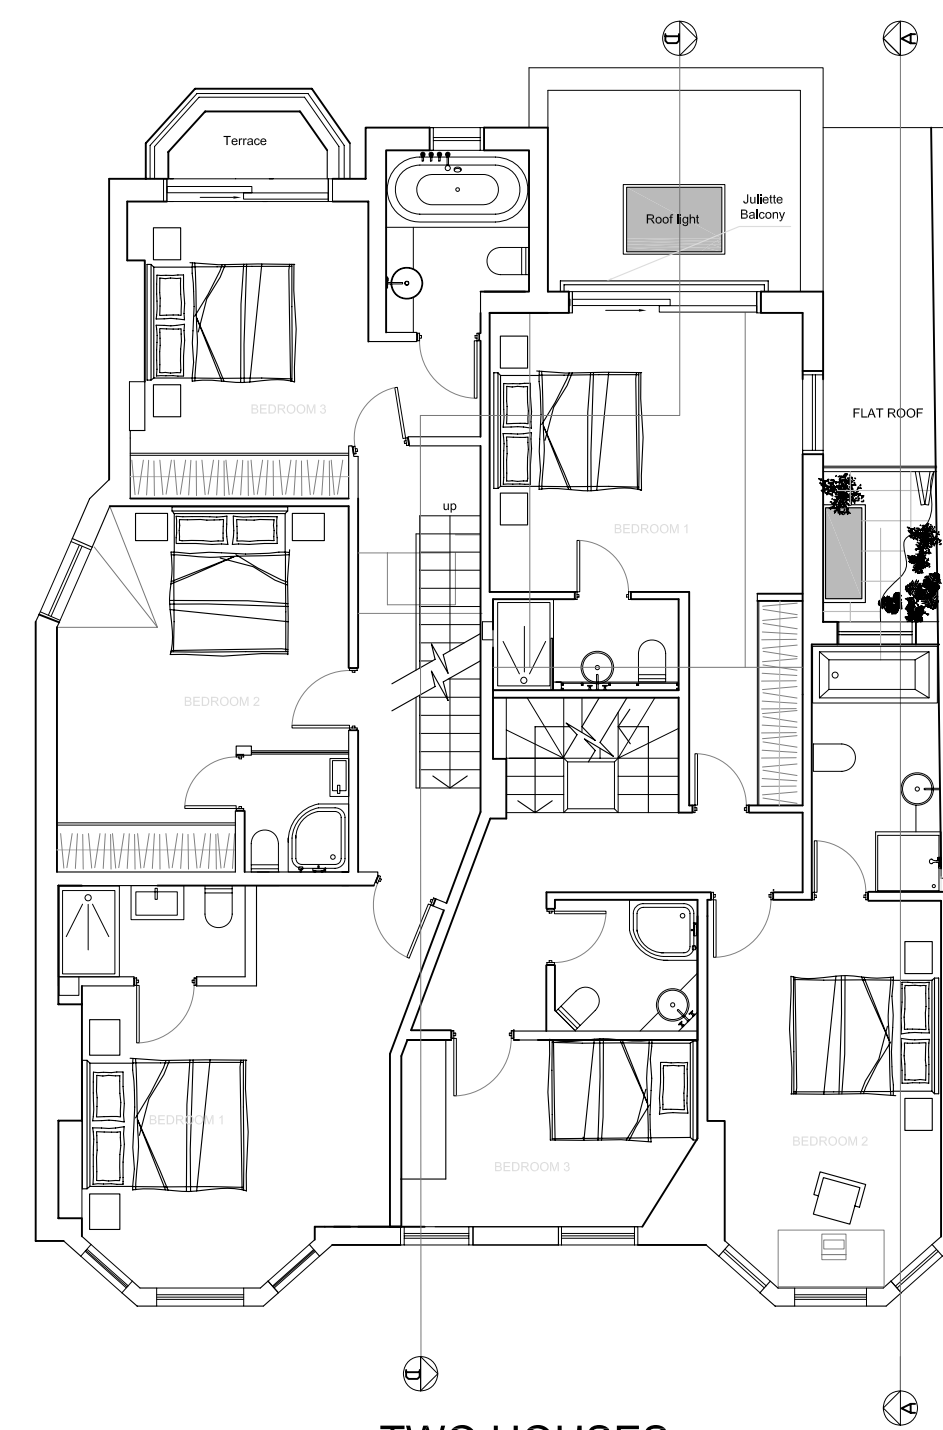

TWO HOUSES
PROPOSED FIRST FLOOR

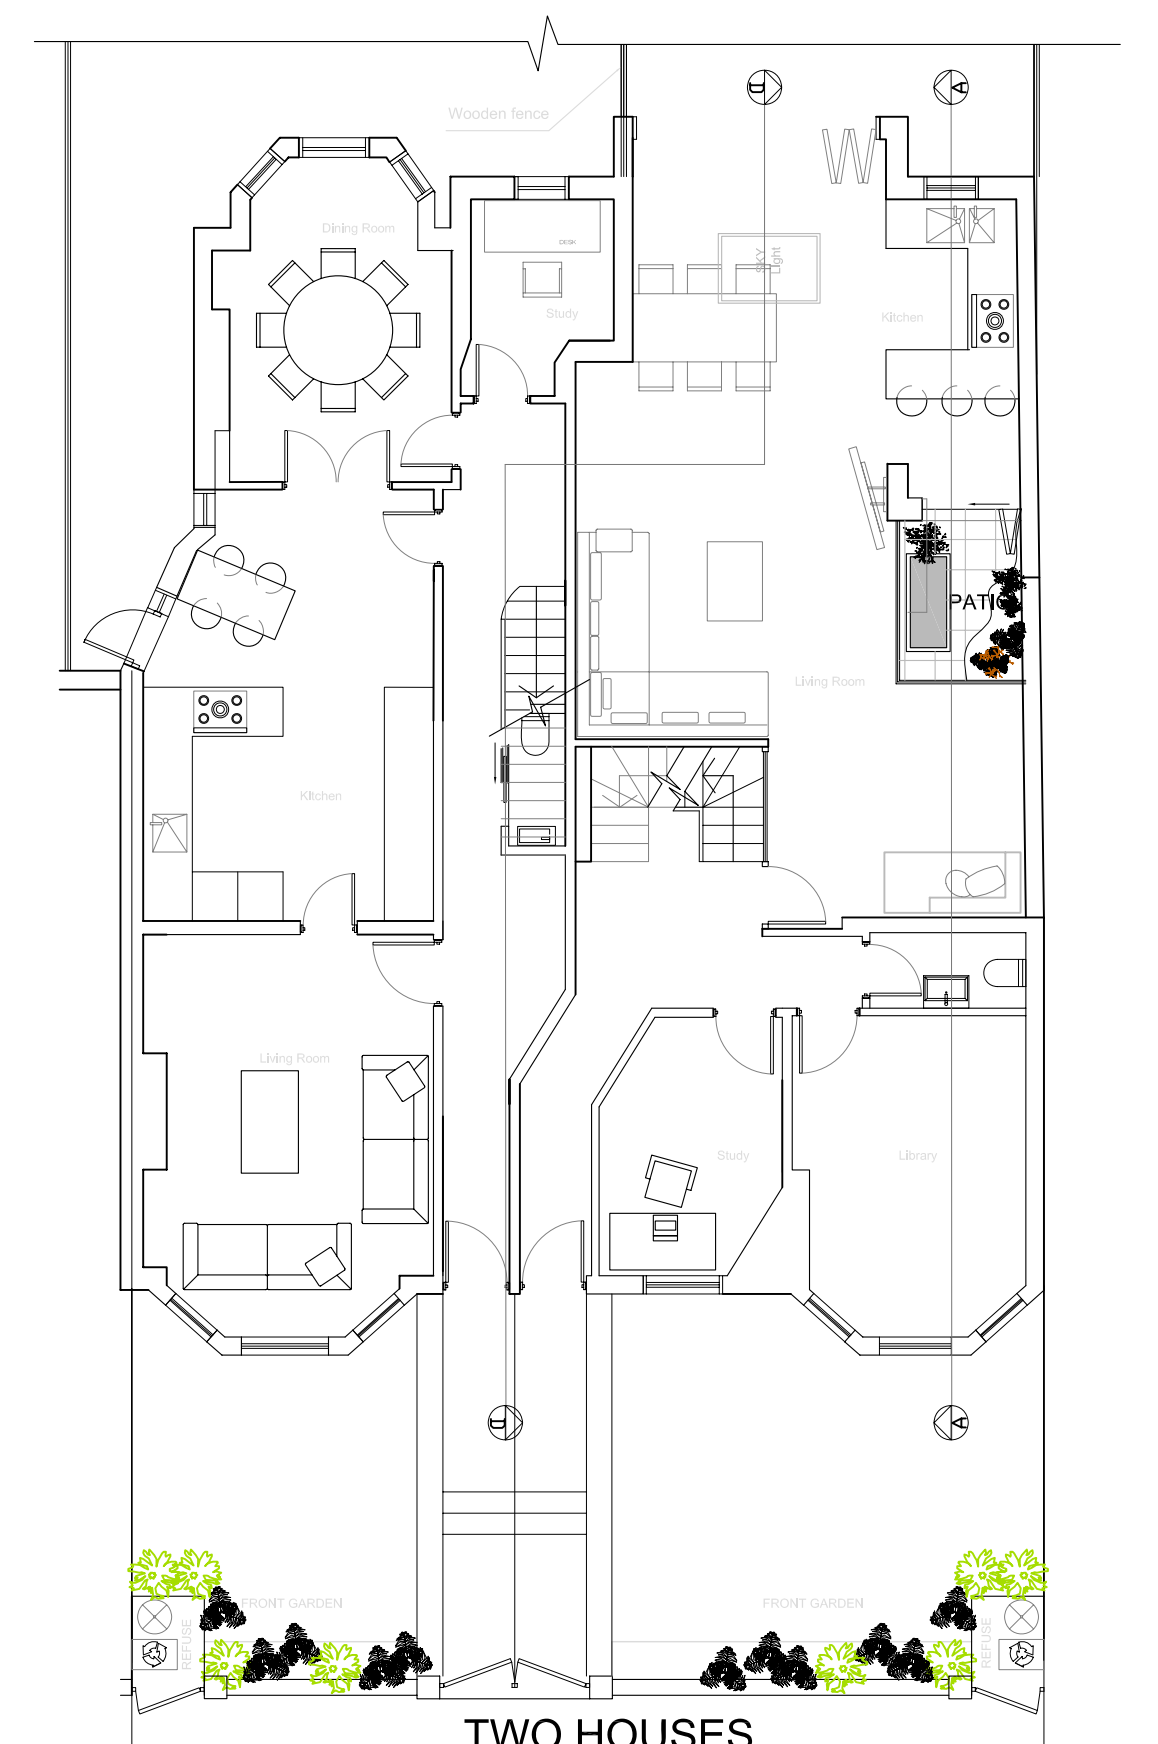

TWO HOUSES
PROPOSED GROUND FLOOR

ELEVATIONS