




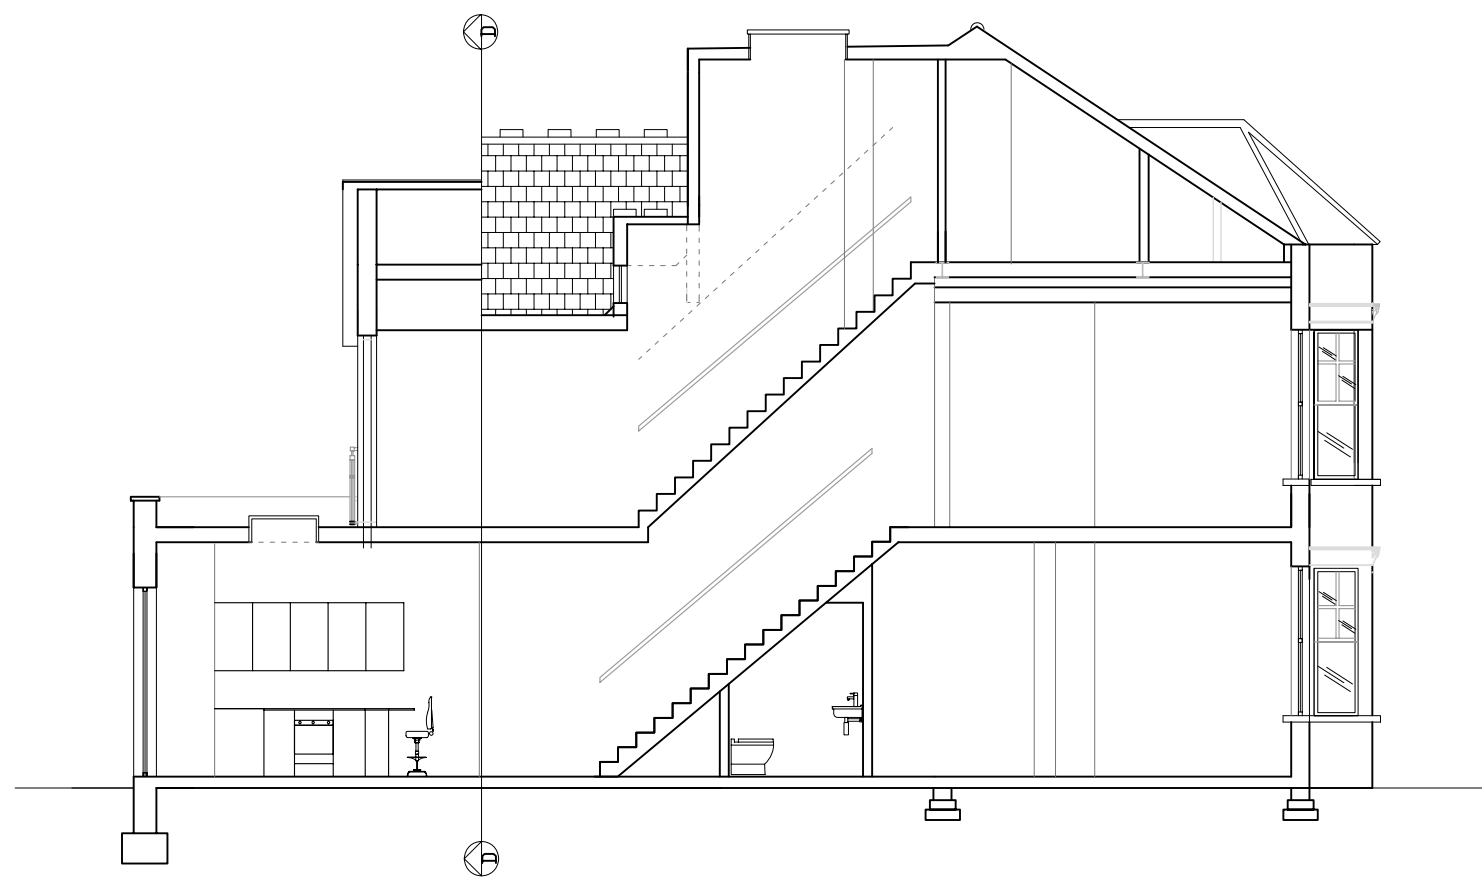


Proposed cross section D-D 1:100

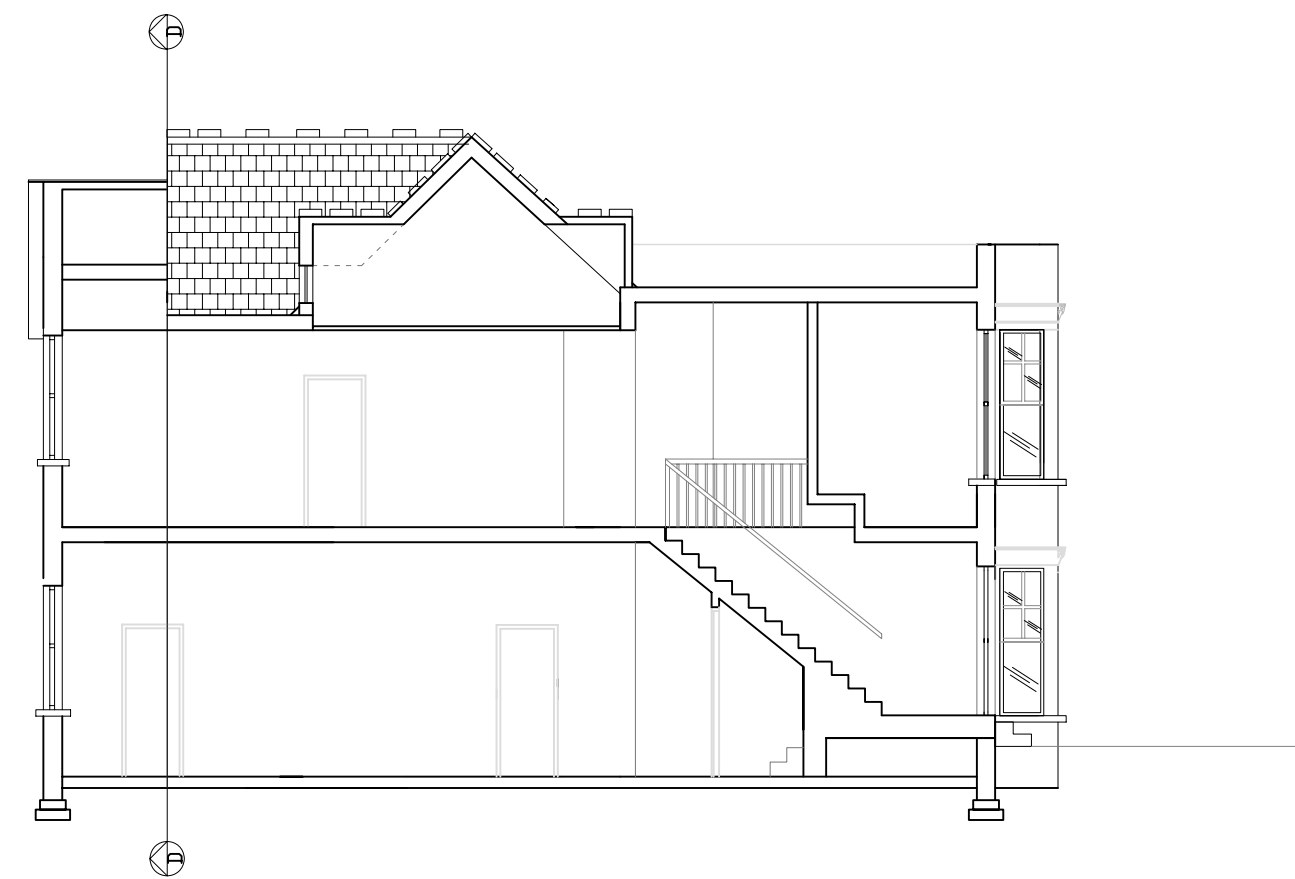

Existing cross section D-D 1:100

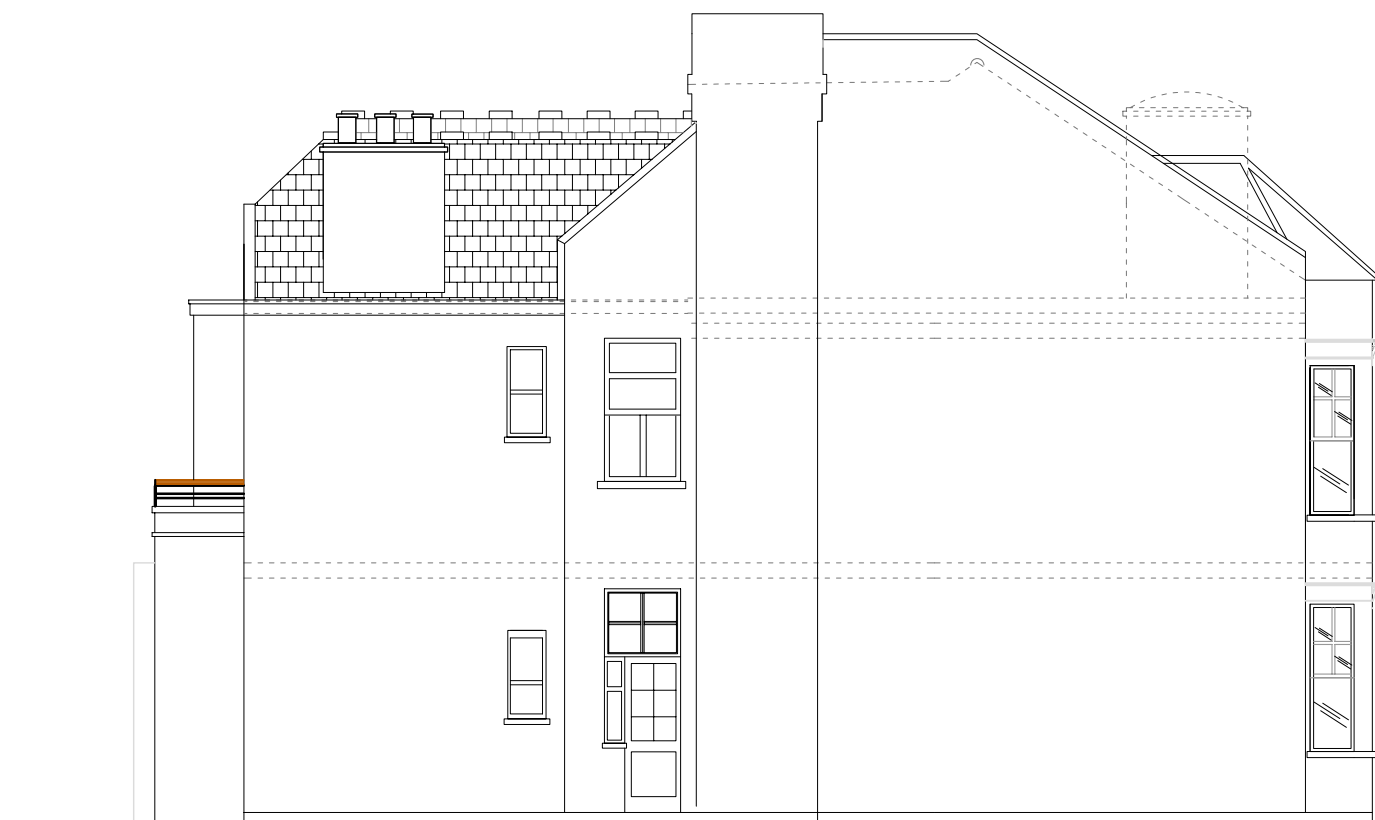

Proposed side elevation 1:100

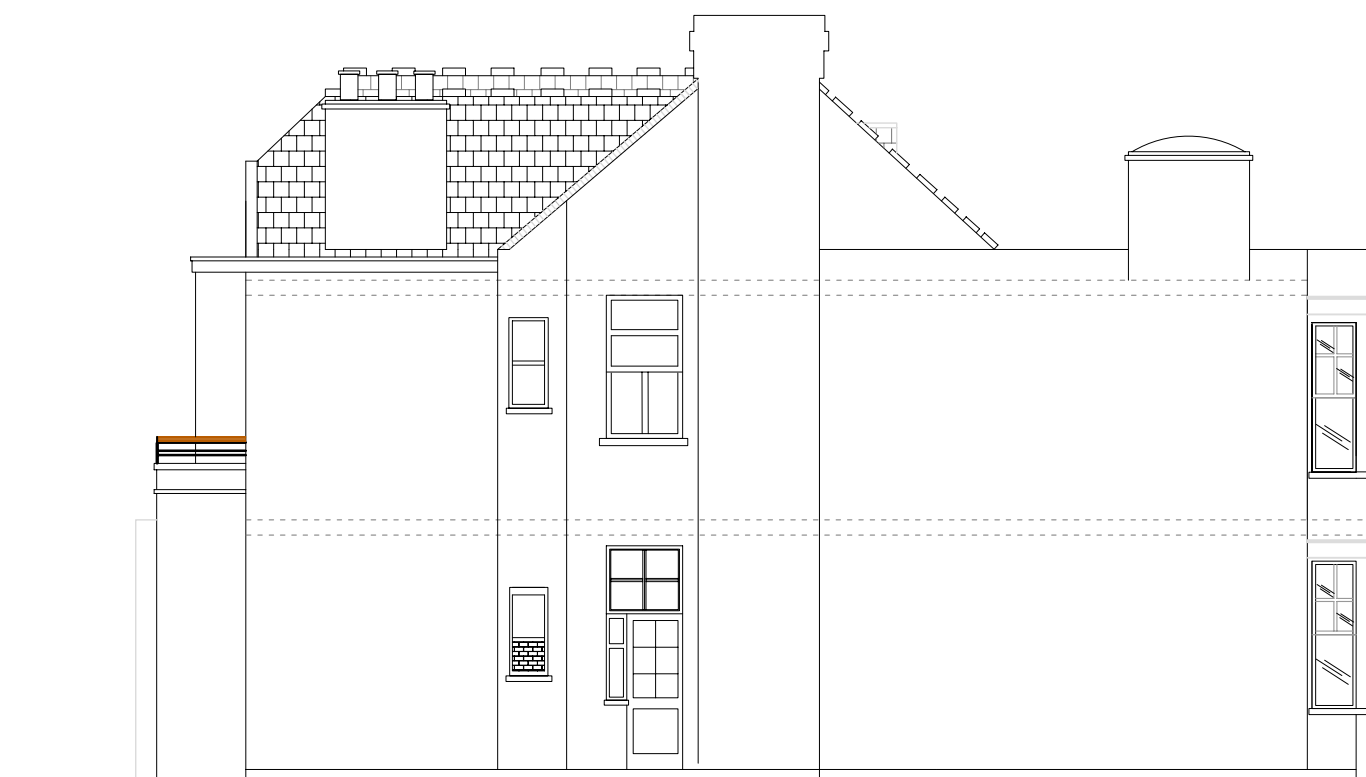

Existing side elevation 1:100