


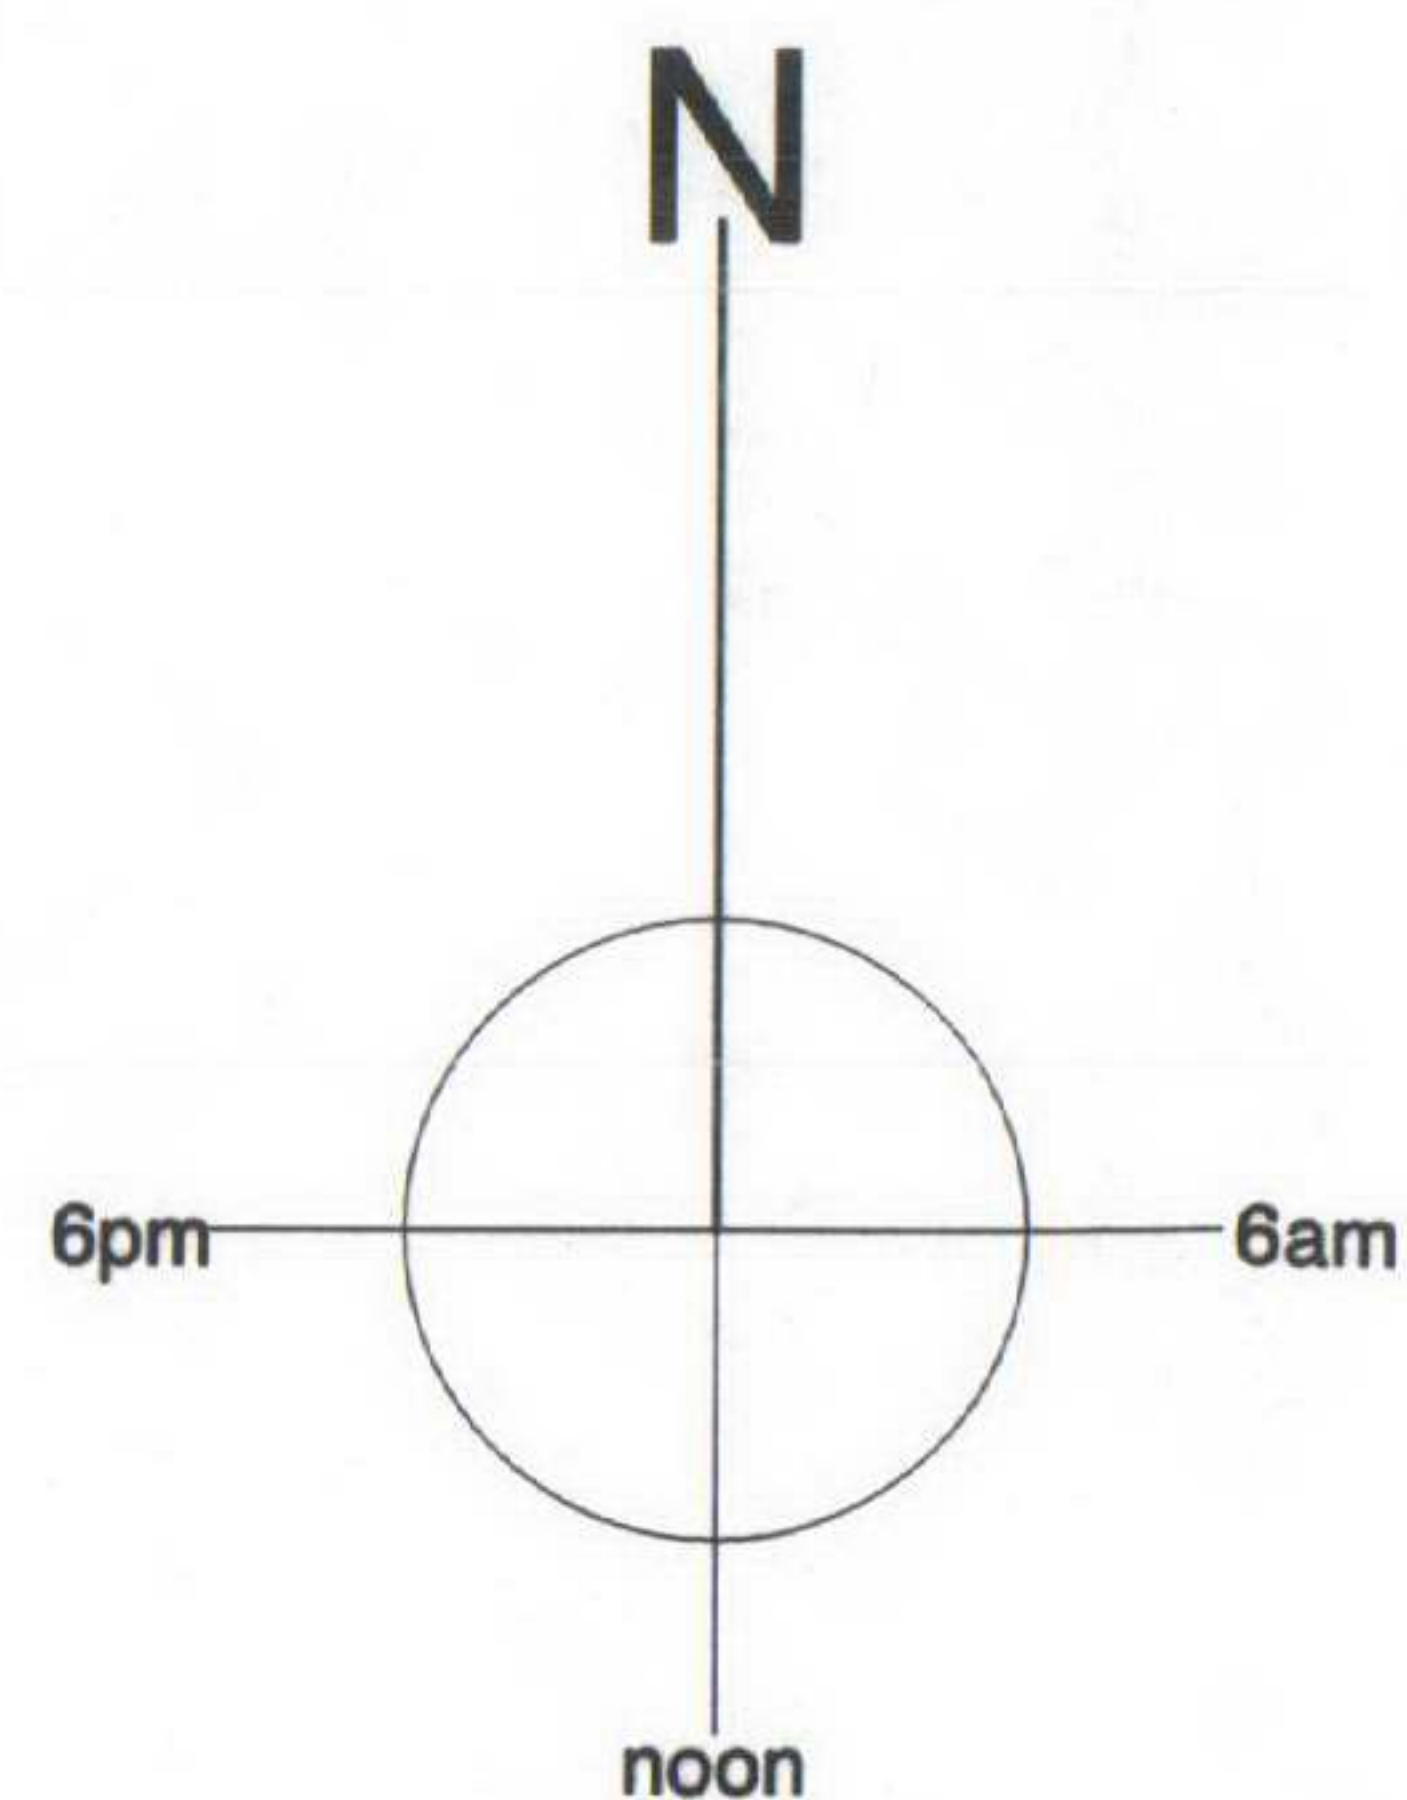

1820 18m

1820 00m

819

1818 18m

5306 44m


5306 44m

307

308

5308 44m


5308 44m

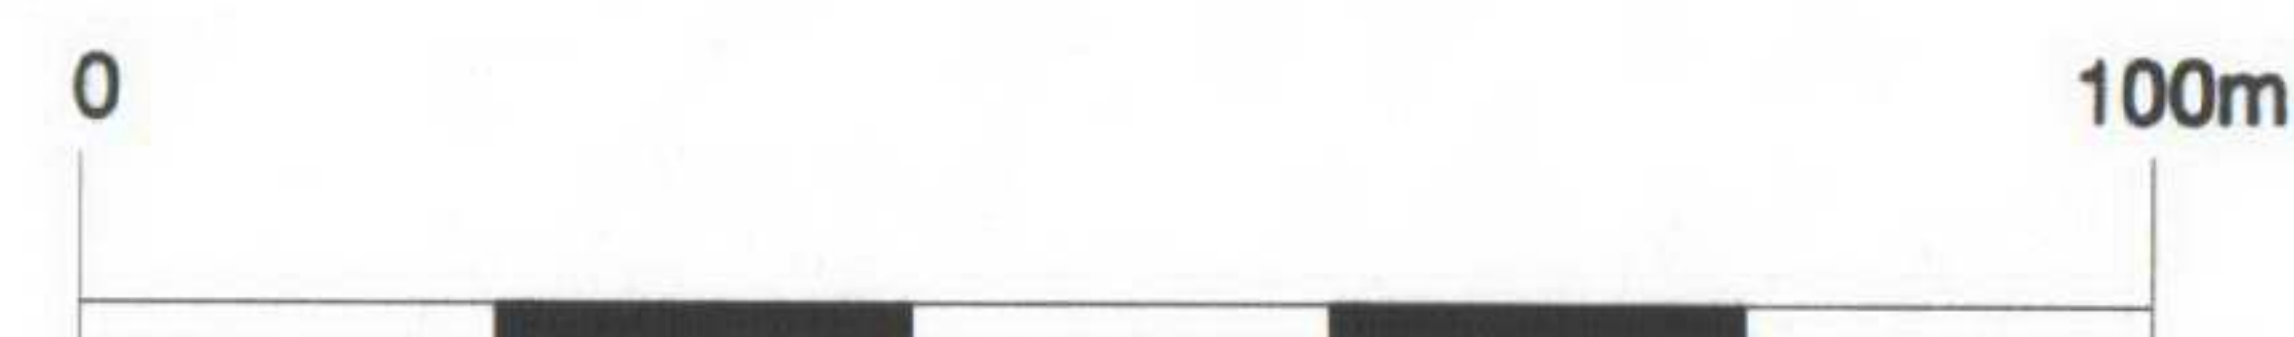

MBA, 6th Floor, Tuition House
27-37 St. George's Road
Wimbledon, London SW19 4EU

Phone +44 (0) 20 8946 4141
Fax +44 (0) 20 8946 2299
Email mba@marcus-beale.co.uk

www.marcus-beale.co.uk

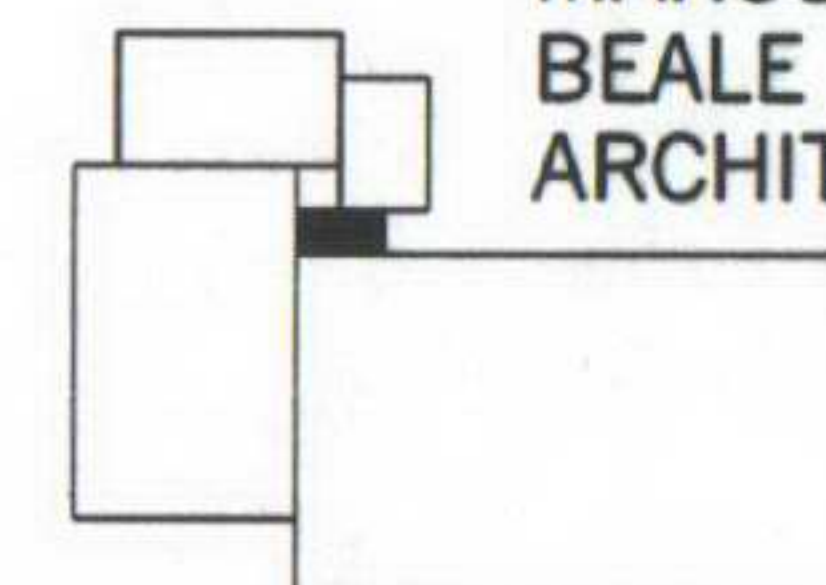


**MARCUS
BEALE
ARCHITECTS**

Rev P1: 26 Feb 08, planning application

**11-12 GREAT JAMES STREET
LOCATION PLAN**

Scale
1:1250 @ A3
Date
July 2007


423/LOC P1

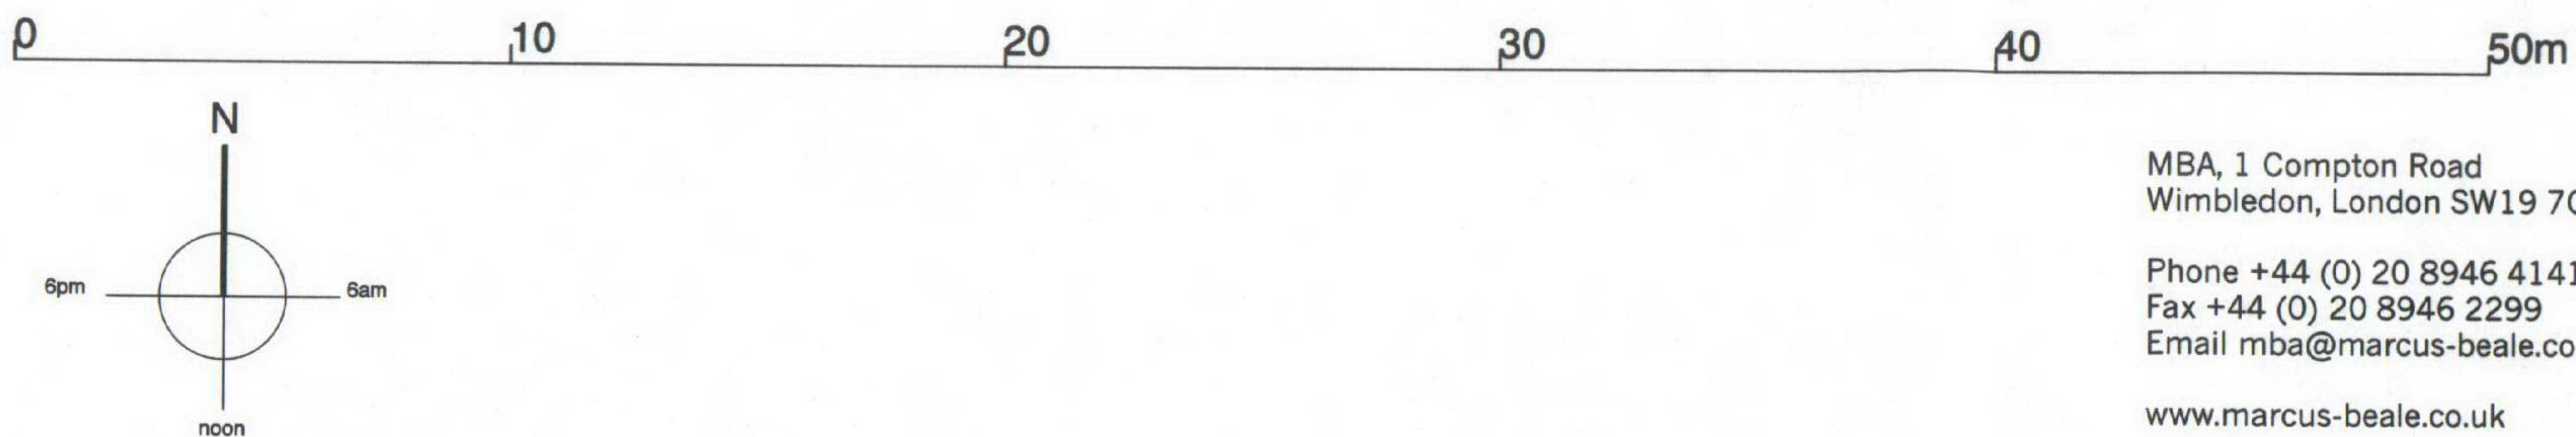

MBA, 1 Compton Road
Wimbledon, London SW19 7QA

Phone +44 (0) 20 8946 4141
Fax +44 (0) 20 8946 2299
Email mba@marcus-beale.co.uk

www.marcus-beale.co.uk

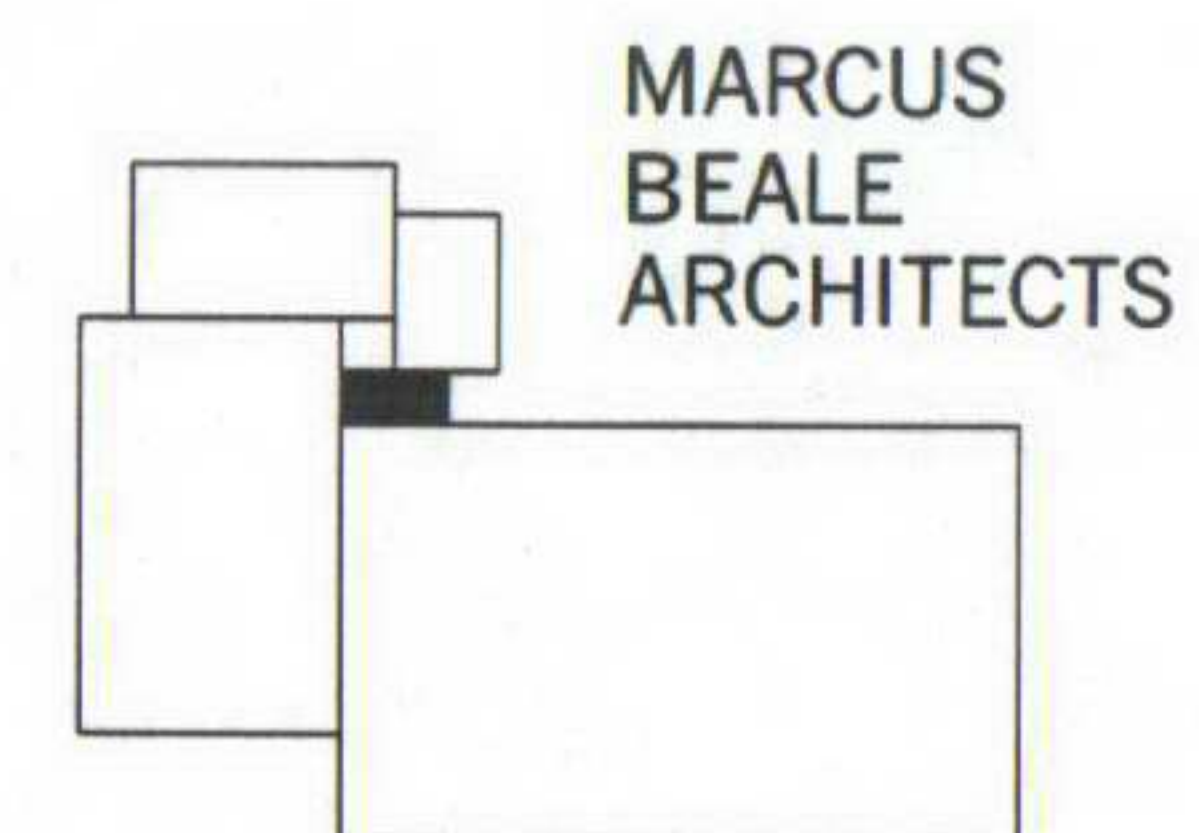

Rev P1: 26 Feb 08, planning application
Revisions

11-12 GREAT JAMES STREET	
SITE LAYOUT PLAN PROPOSED	
Scale 1:200 @ A3	423/ SITE P1
Date Nov 2007	