



DO NOT SCALE: ALL DIMENSIONS TO BE CHECKED ON SITE
ARCHITECT TO BE NOTIFIED OF ANY DISCREPANCIES
COPYRIGHT: METAPHOR

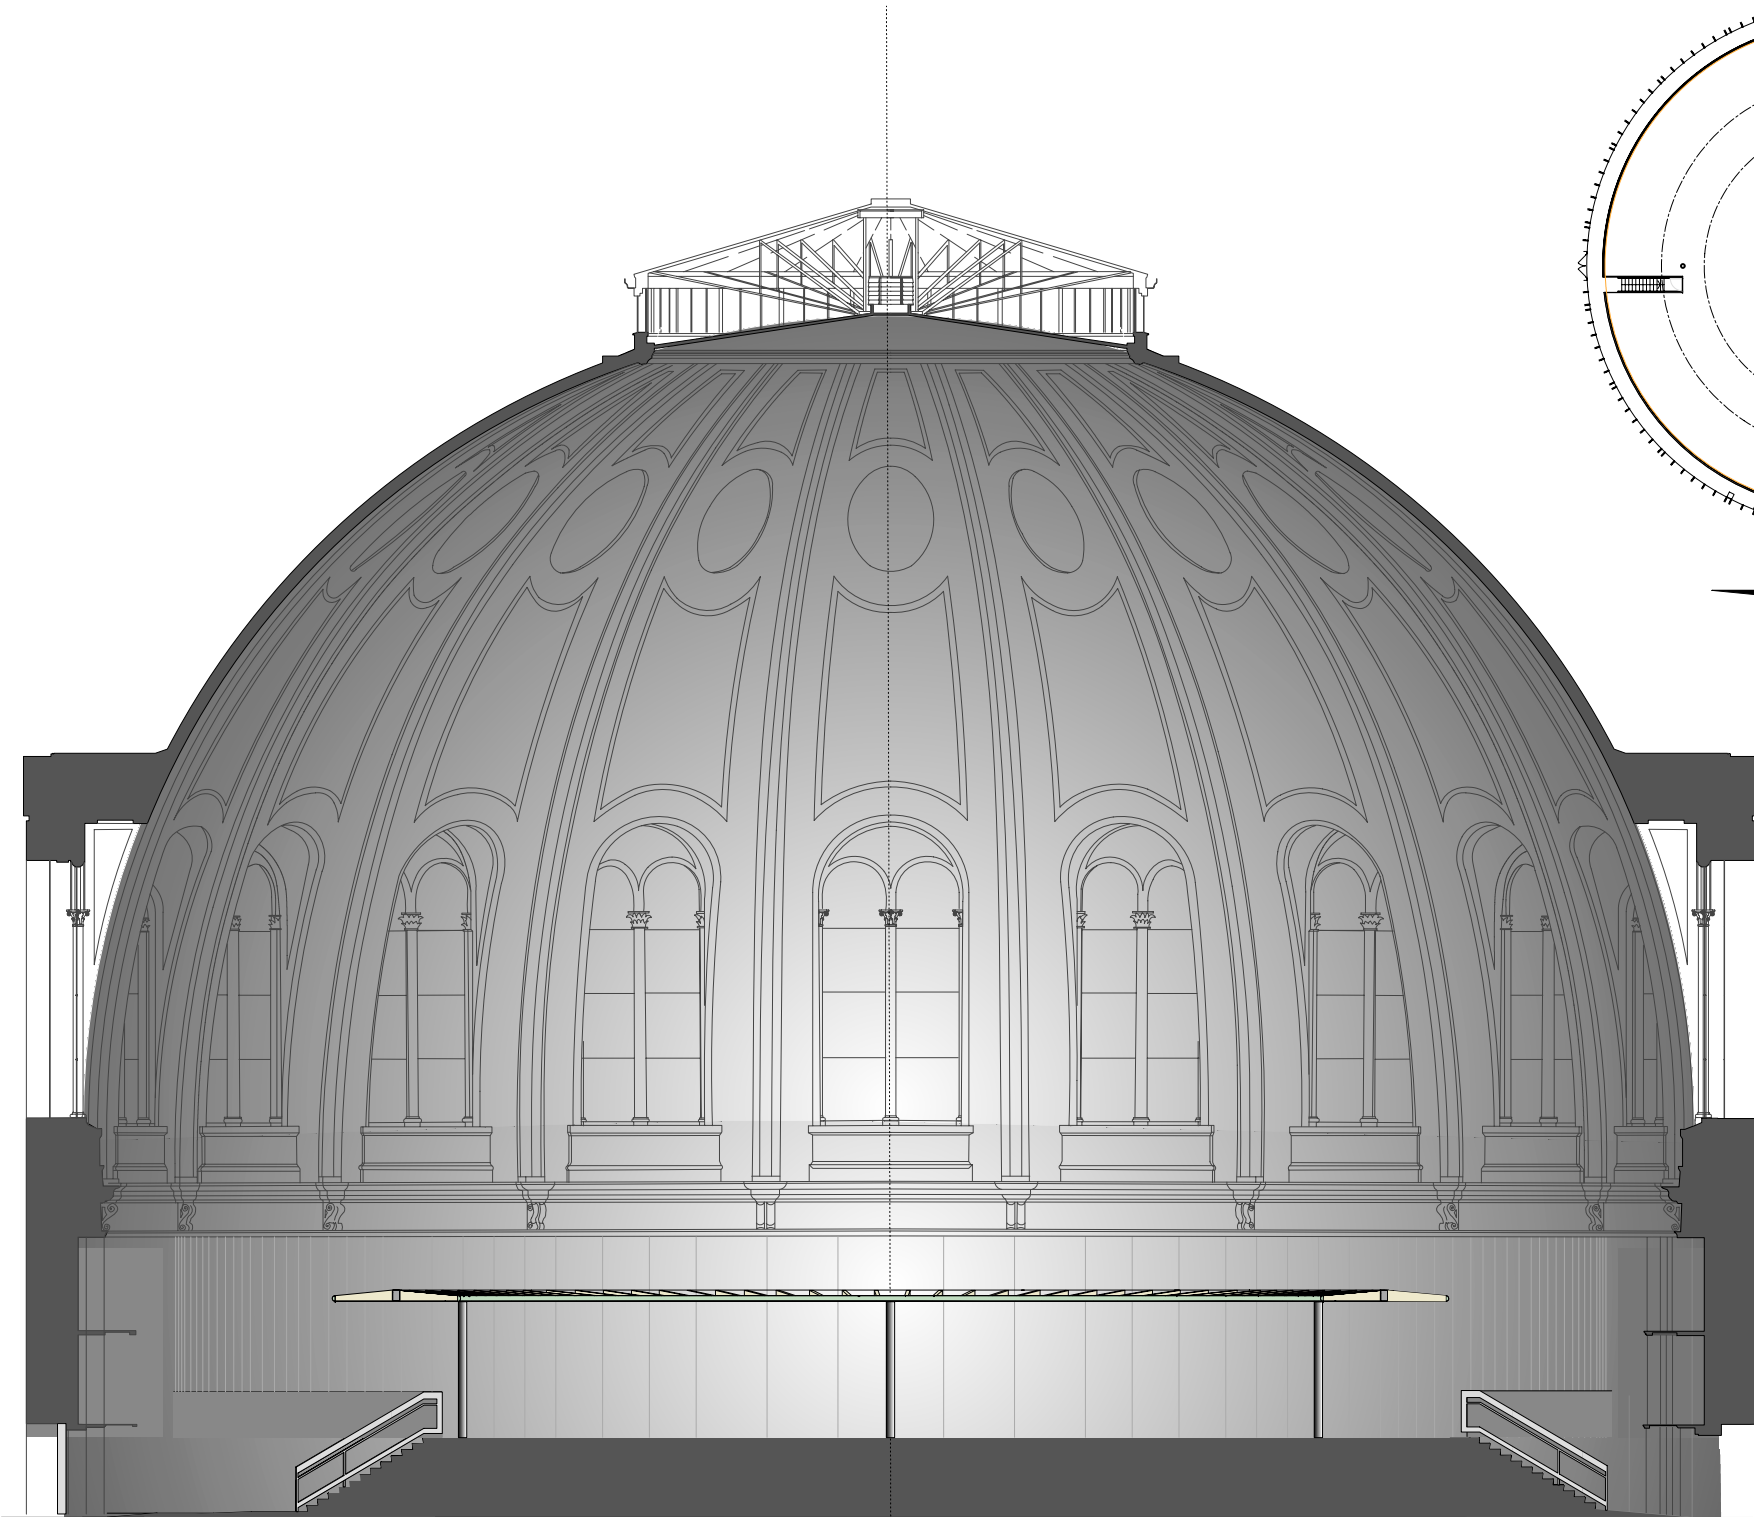

Section B-B

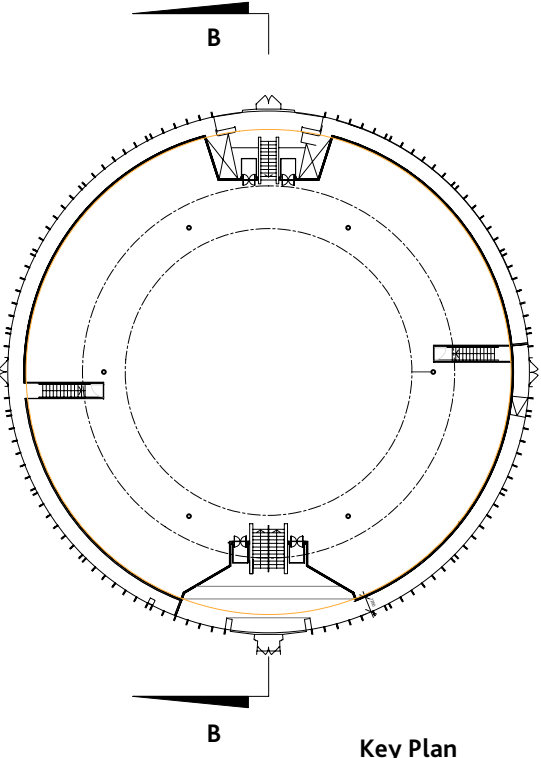

Key Plan

47 St John's Wood
High Street
St John's Wood
London NW8 7NJ

t 020 7449 2949
f 020 7449 2924
e info@mpor.co.uk
w www.mpor.co.uk

metaphor

client The British Museum
project title First Emperor
project address The British Museum
Great Russell Street
London WC1B 3DG
job number BRI1-003

scale	paper size	drawing title	no.	revision
1:100	A1	Section B-B	SK002	