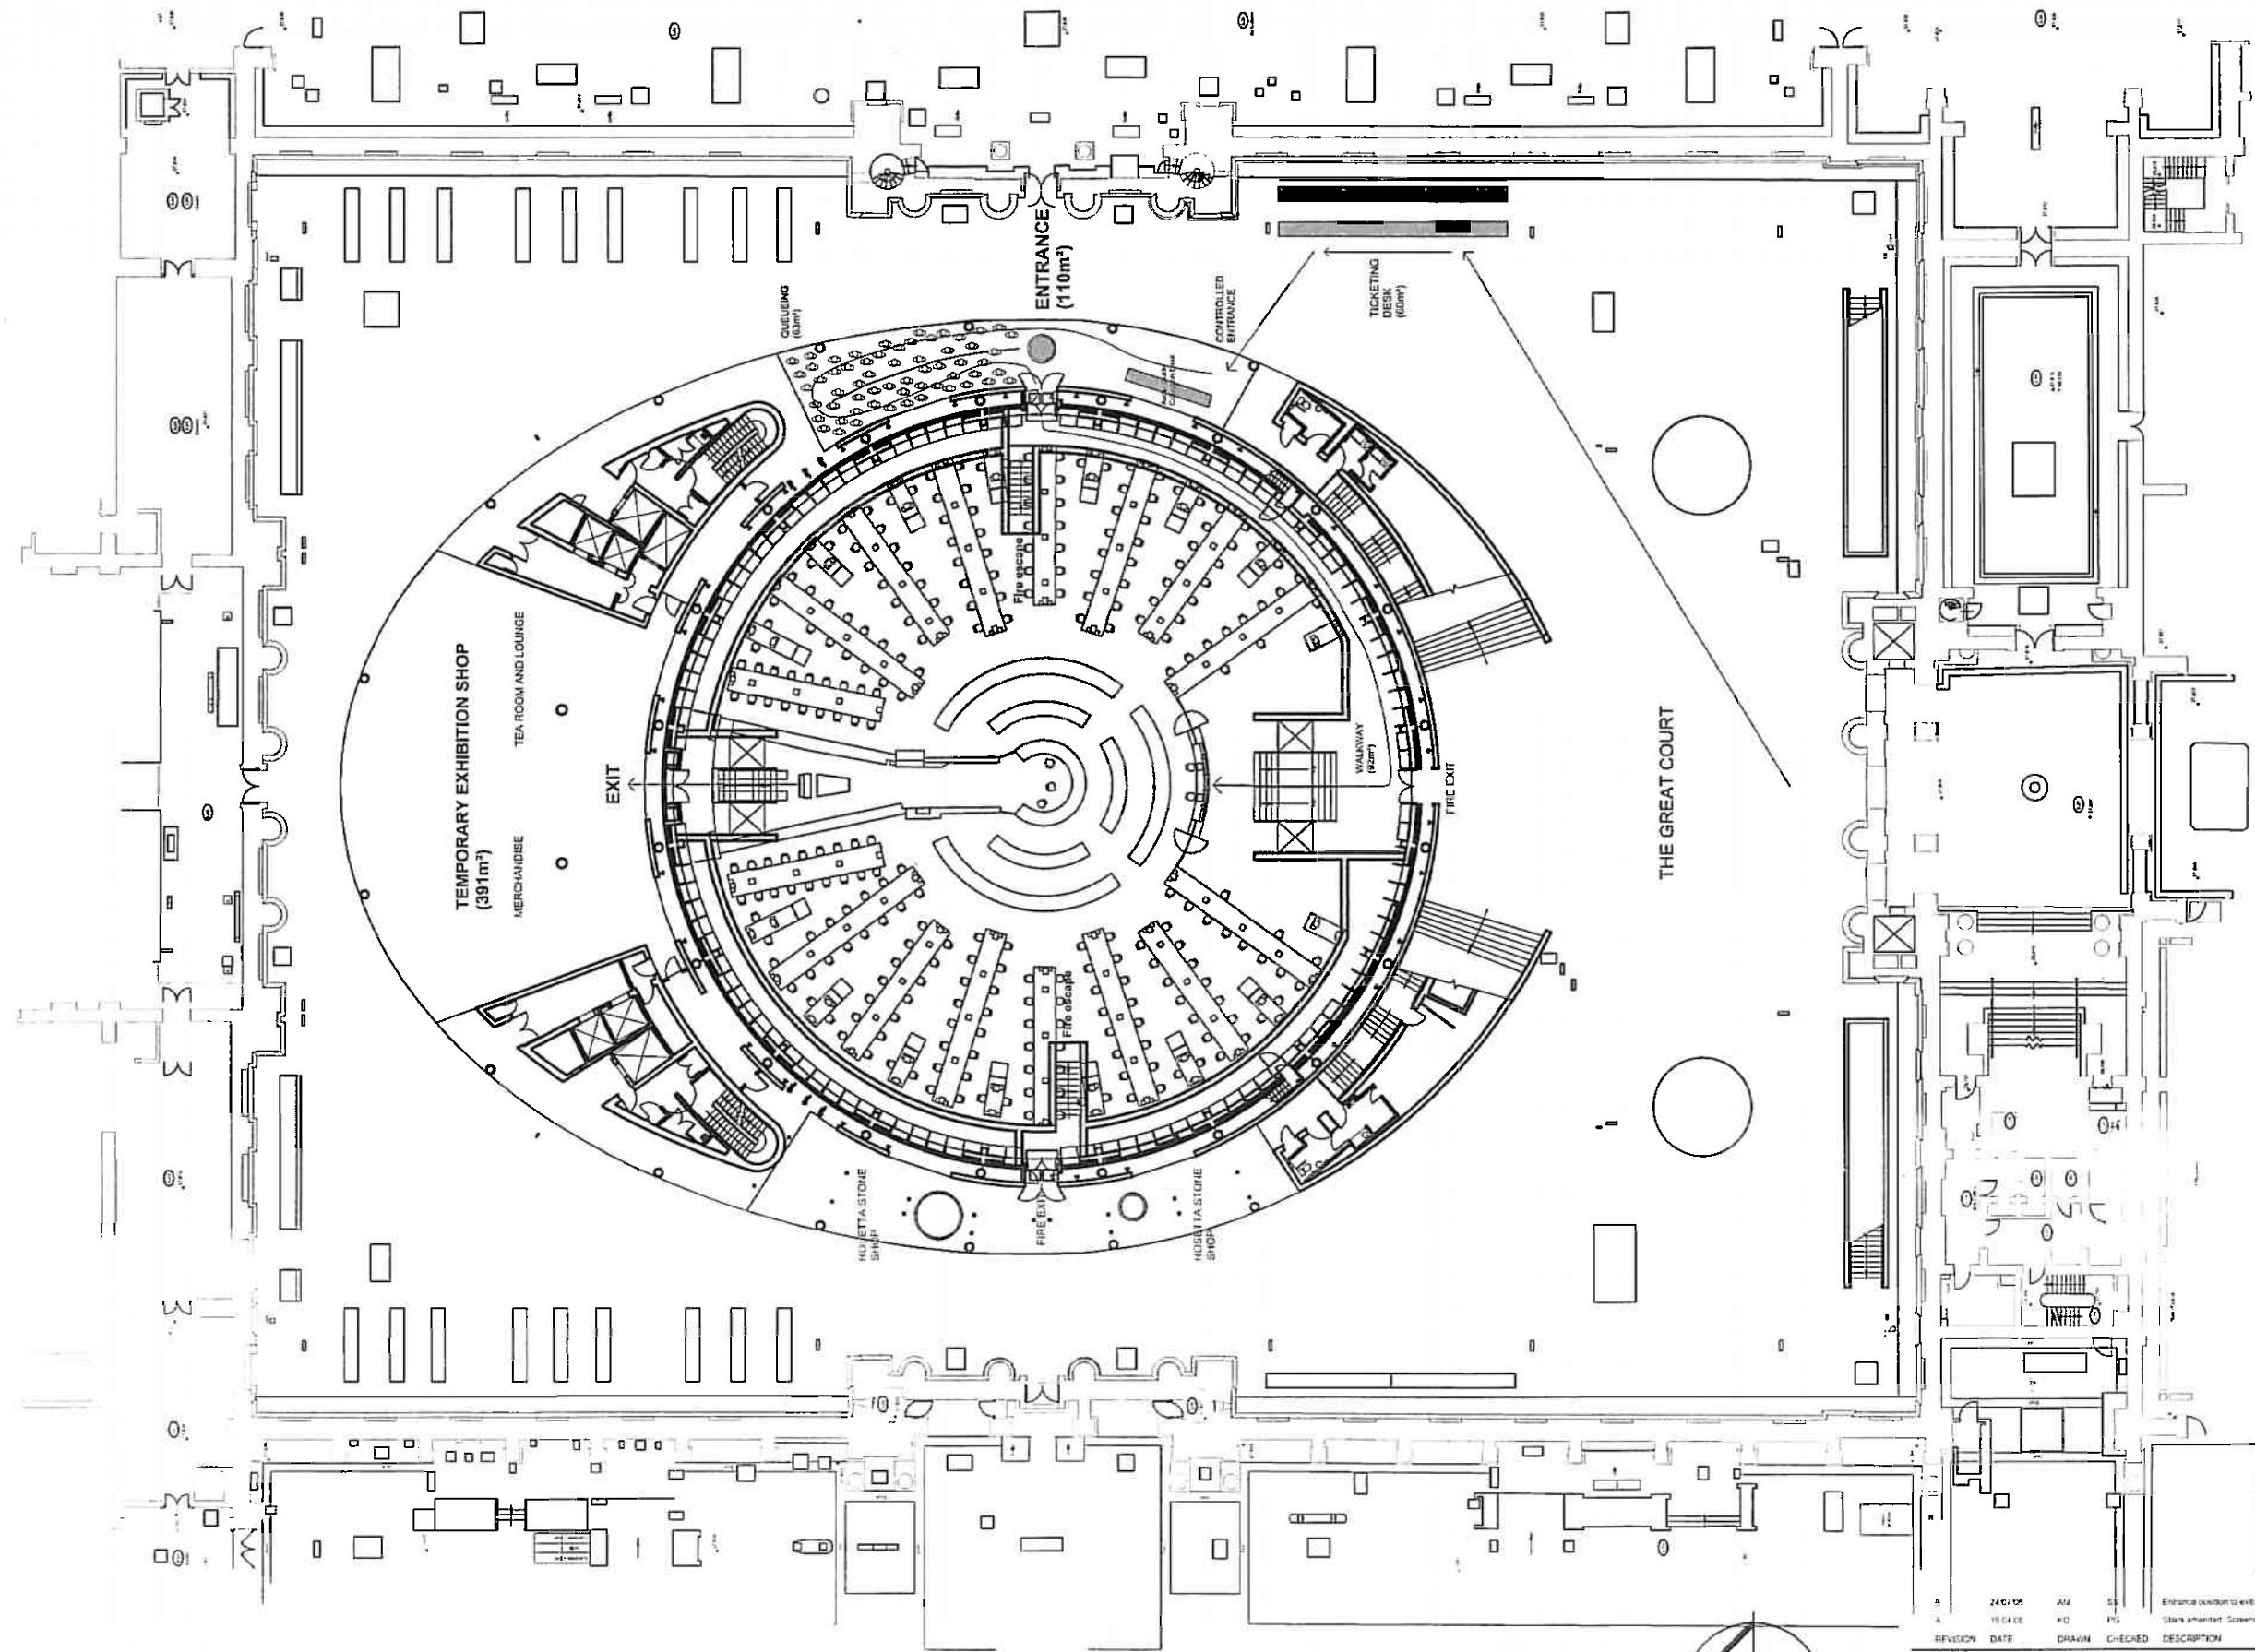


REVISION DATE DRAWN CHECKED DESCRIPTION
 A 24/05/05 AM SS Entrance location to exhibition changed. More detail added to all work.
 B 19/04/05 PD PG Glass amended. Screening removed.

CLIENT	British Museum	SCALE	1:200@A1	DATE	March 2005
PROJECT	Reading Room Feasibility Study	DRAWN	ML	CHECKED	
DRAWING TITLE	Round Reading Room	JOB NUMBER	230838	DRAWING NO.	006A
	Position of existing furniture			REVISION	B