


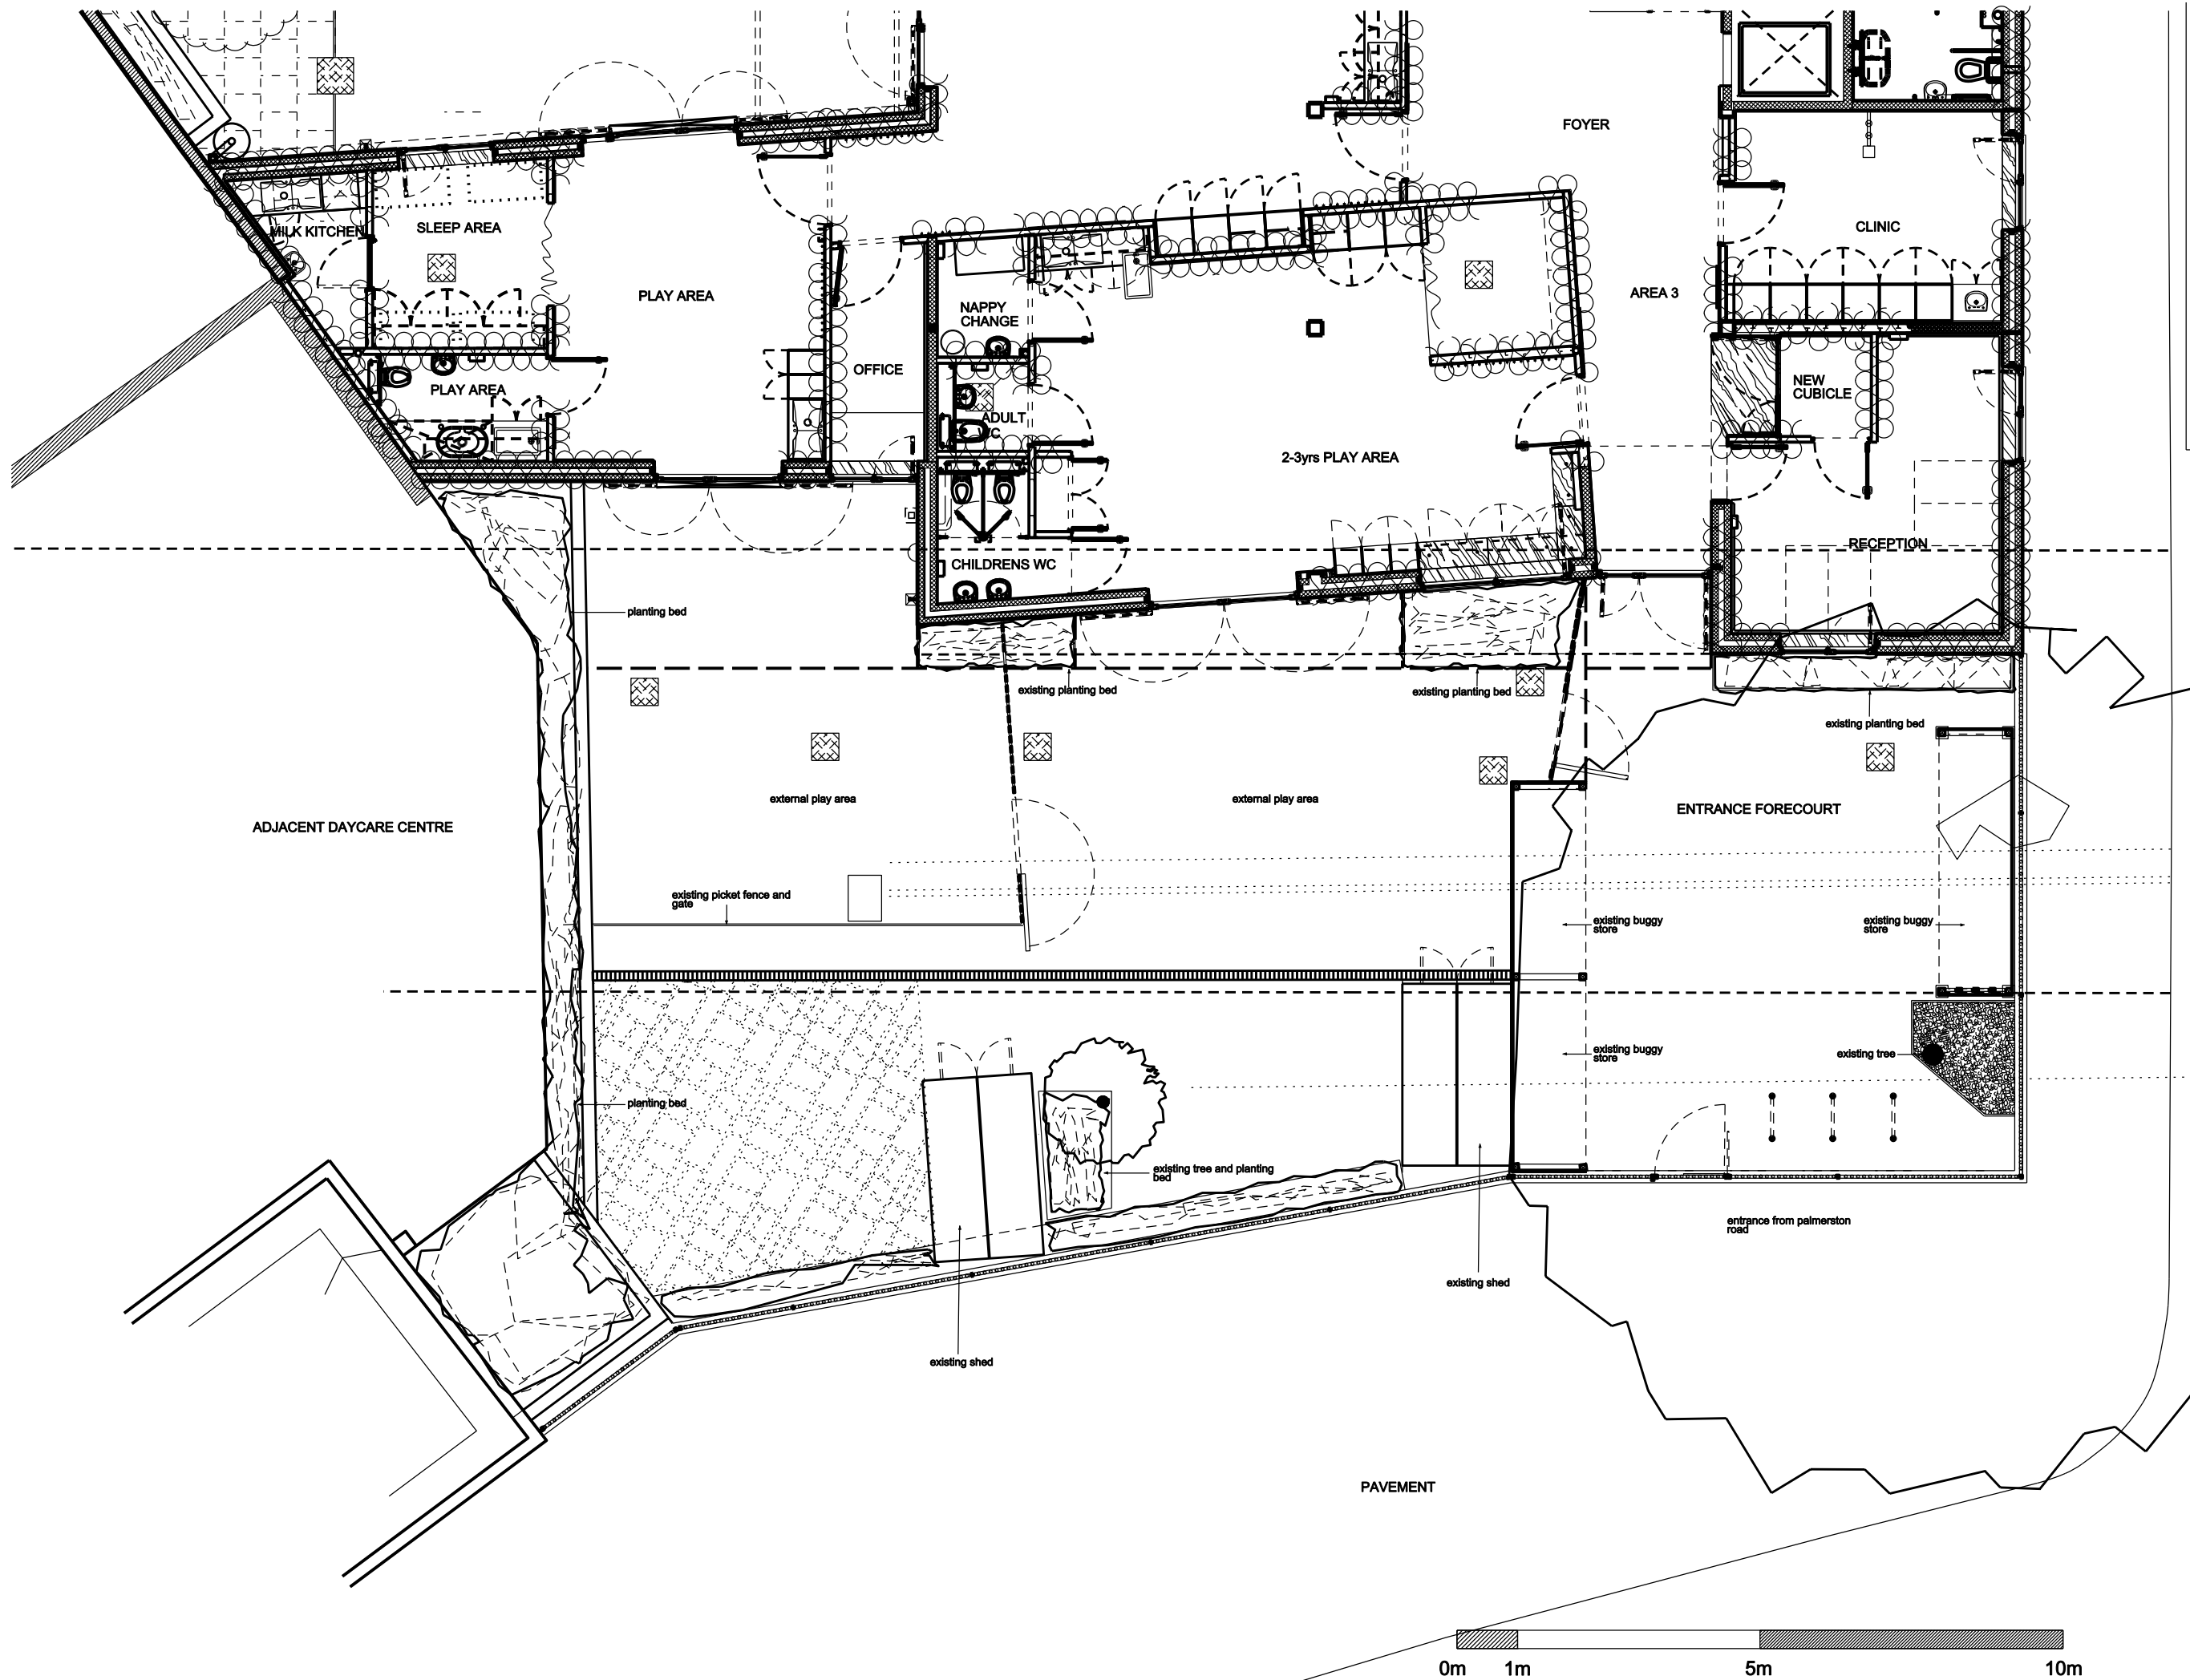

DO NOT SCALE OFF THIS DRAWING Check all dimensions and levels on site. Report any discrepancies. The drawings and the works are copyright of this practice.				
Job	Kilburn Childrens Centre	Status	Scale	Rev Date
		Planning	1:100 @ A3	12.03.08
Drawg	Existing Ground Floor Plan	Drawg No	Rev	
		0705_SK11		
MEADOWCROFT GRIFFIN LIMITED ARCHITECTS STUDIO 1A, HIGHGATE BUSINESS CENTRE 33 GREENWOOD PLACE LONDON NW5 1LB T +44(0)20 7485 0494 F +44(0)20 7485 0254 E office@meadowcroftgriffin.co.uk www.meadowcroftgriffin.co.uk				