


REAR ELEVATION

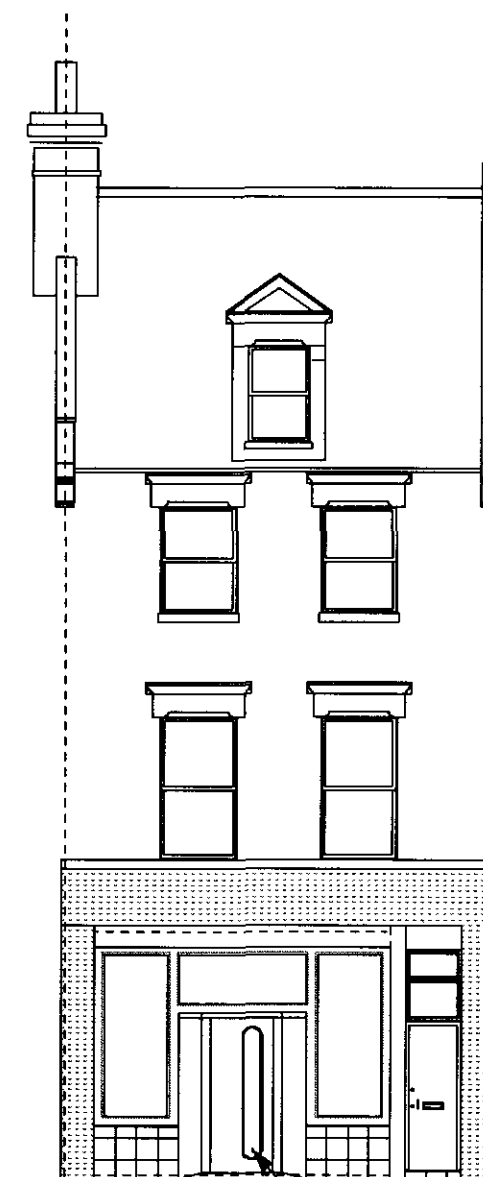

FRONT ELEVATION  
SHOWING REVISED ENTRANCE

- 1 All dimensions to be checked on site
- 2 All discrepancies to be reported to architect or contract administrator immediately
- 3 Components to be fitted to the manufacturers requirements unless otherwise stated in writing
- 4 All demolitions to be confirmed by SE
- 5 All work to DS/SE requirements
- 6 All items supply & fit by contractor unless otherwise stated

copyright for this drawing belongs to  
Tom Young Architects and may not be assigned  
to any other person or organization without  
TYA's written agreement

REVISIONS

- A 15/3/07 extract/rear elev/rvsd entry
- B 22/3/07 extract info fr UKSign+Metal added

PROJECT TITLE  
66 Mansfield Rd

JOB NUMBER  
0702

SCALE  
1:100

DATE  
20/7/07

ISSUE  
Fleming & Baron

CAD FILE  
0702\_project\_file

DISCIPLINE  
A = architectural  
S = structural  
M = mechanical  
E = electrical

SERIES  
0 cover sheet  
1 site, roof, floor plans  
2 elevations  
3 sections  
4 enlarged plans, elevations & sections  
5 details  
6 schedules

**TOM YOUNG  
ARCHITECTS**


19 Bassett St  
London NW5 4PG  
t\_020 7482 6150  
m\_07765 378 502  
e\_thdyoung@mac.com

DRAWING

proposed elevations

discipline	series	sheet	rev
A	2	05	b

2007/1635/P R 1

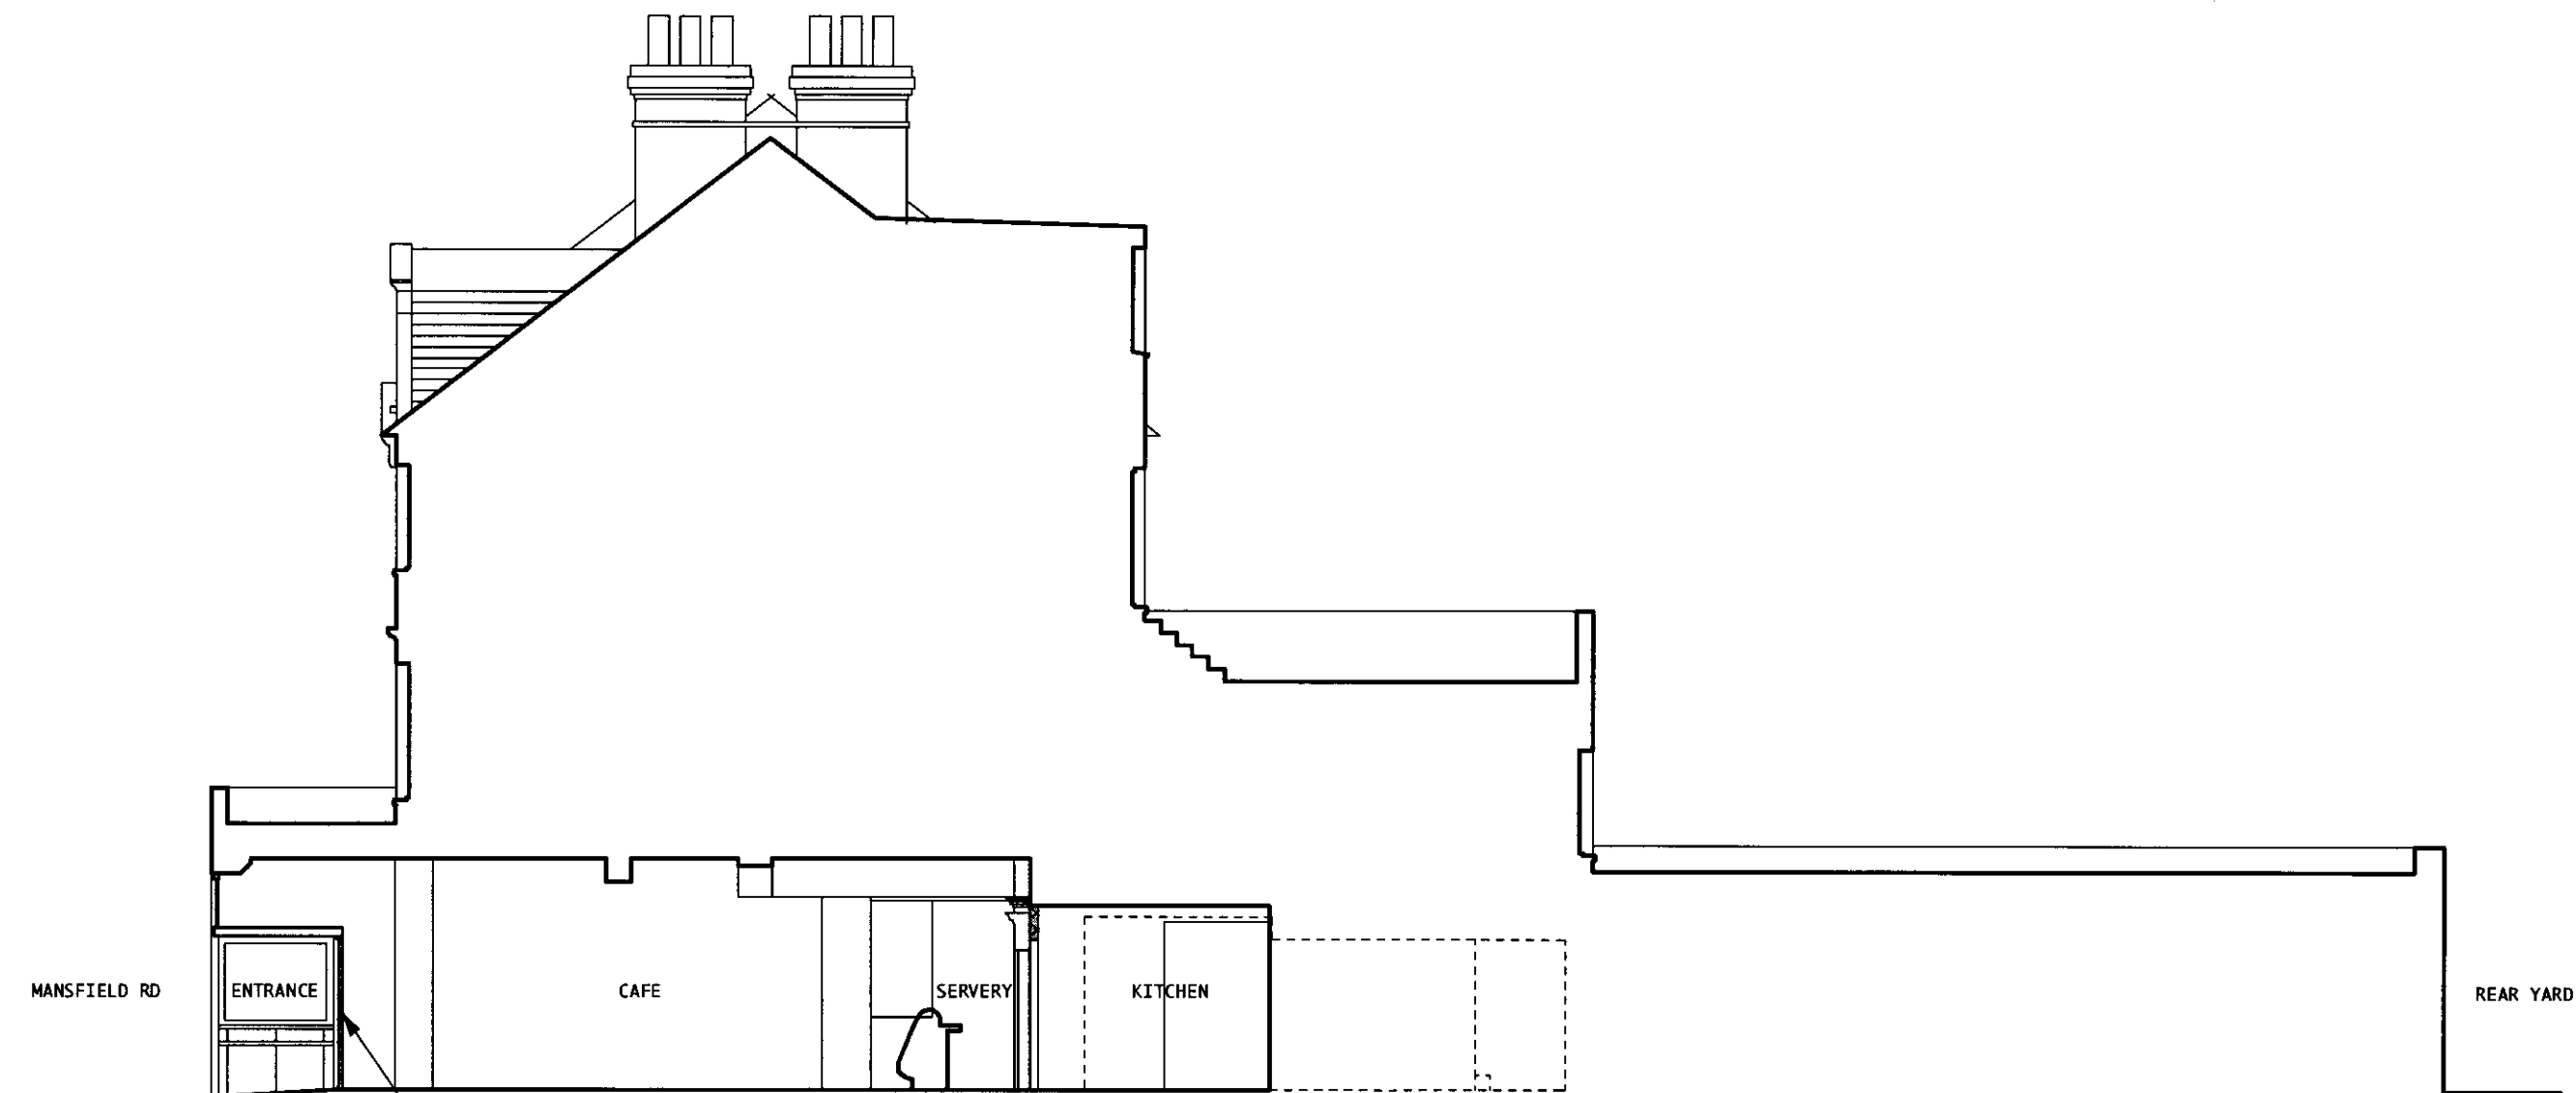

SECTION BB

revised entrance  
new ramped entry  
1:12 slope  
for ambulant disabled  
handrails and doorbell  
for wheelchair users

- 1 All dimensions to be checked on site
- 2 All discrepancies to be reported to architect or contract administrator immediately
- 3 Components to be fitted to the manufacturers requirements unless otherwise stated in writing
- 4 All demolitions to be confirmed by SE
- 5 All work to DS/SE requirements
- 6 All items supply & fit by contractor unless otherwise stated

copyright for this drawing belongs to  
Tom Young Architects and may not be assigned  
to any other person or organization without  
TYA's written agreement

REVISIONS

- A 15/3/07 disabled/rvwd internal l.o/section cross whole bdg  
B 29/2/08 rwdl of ext flue at planners (Vicki Lewis) request

PROJECT TITLE

66 Mansfield Rd

JOB  
NUMBER

0702

SCALE

1:100

DATE

29/2/08

ISSUE

LBC-Vicki Lewis

CAD-FILE

0702\_project\_file

DISCIPLINE

A = architectural  
S = structural  
M = mechanical  
E = electrical

SERIES

0 cover sheet  
1 site, roof, floor  
plans  
2 elevations  
3 sections  
4 enlarged plans,  
elevations &  
sections  
5 details  
6 schedules

**TOM YOUNG  
ARCHITECTS**

19 Bassett St  
London NW5 4PG  
t\_020 7482 6150  
m\_07765 378 502  
e\_thdyoung@mac.com

DRAWING

proposed section

discipline	series	sheet	rev
A	3	05	b

2007/1635/P R 1