



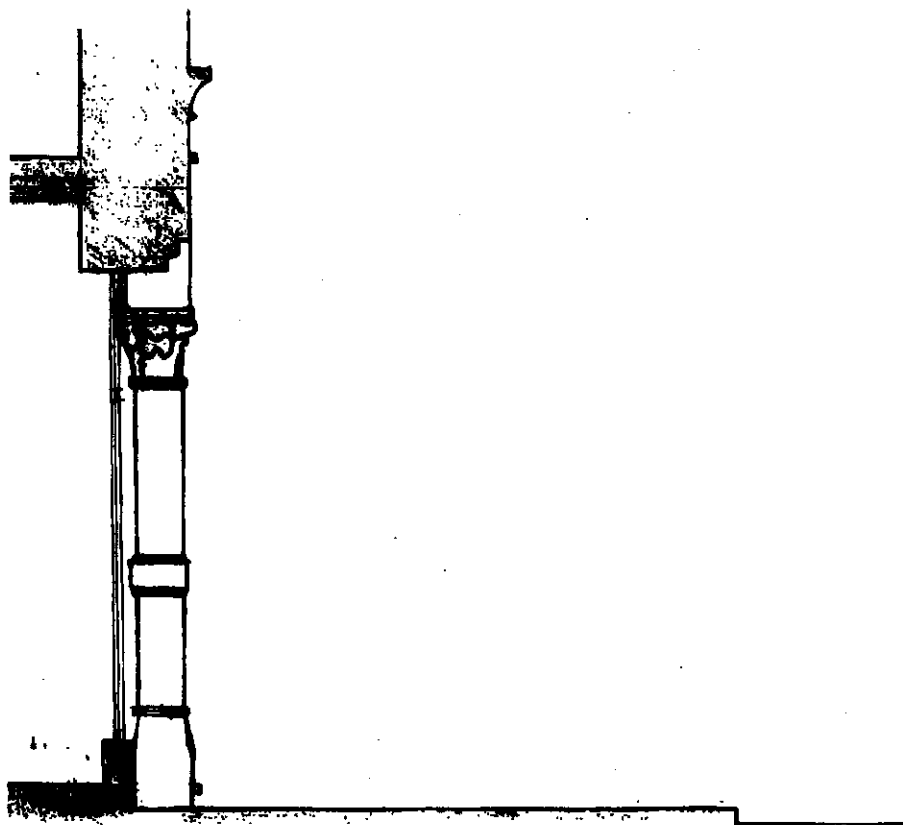

SECTION A-A

2007/6074/P R1

Deacon Studio, 26 Aubert Park, London N6 1TU T: 020-7226 7246 F: 020-7359 1445			
Client: City Opticians		Project Site: 76 Chancery Lane London WC2A 1AA	
Scale: 1:50		Date: 27.02.08	Dwg No: 5/7
AMENDED Section			

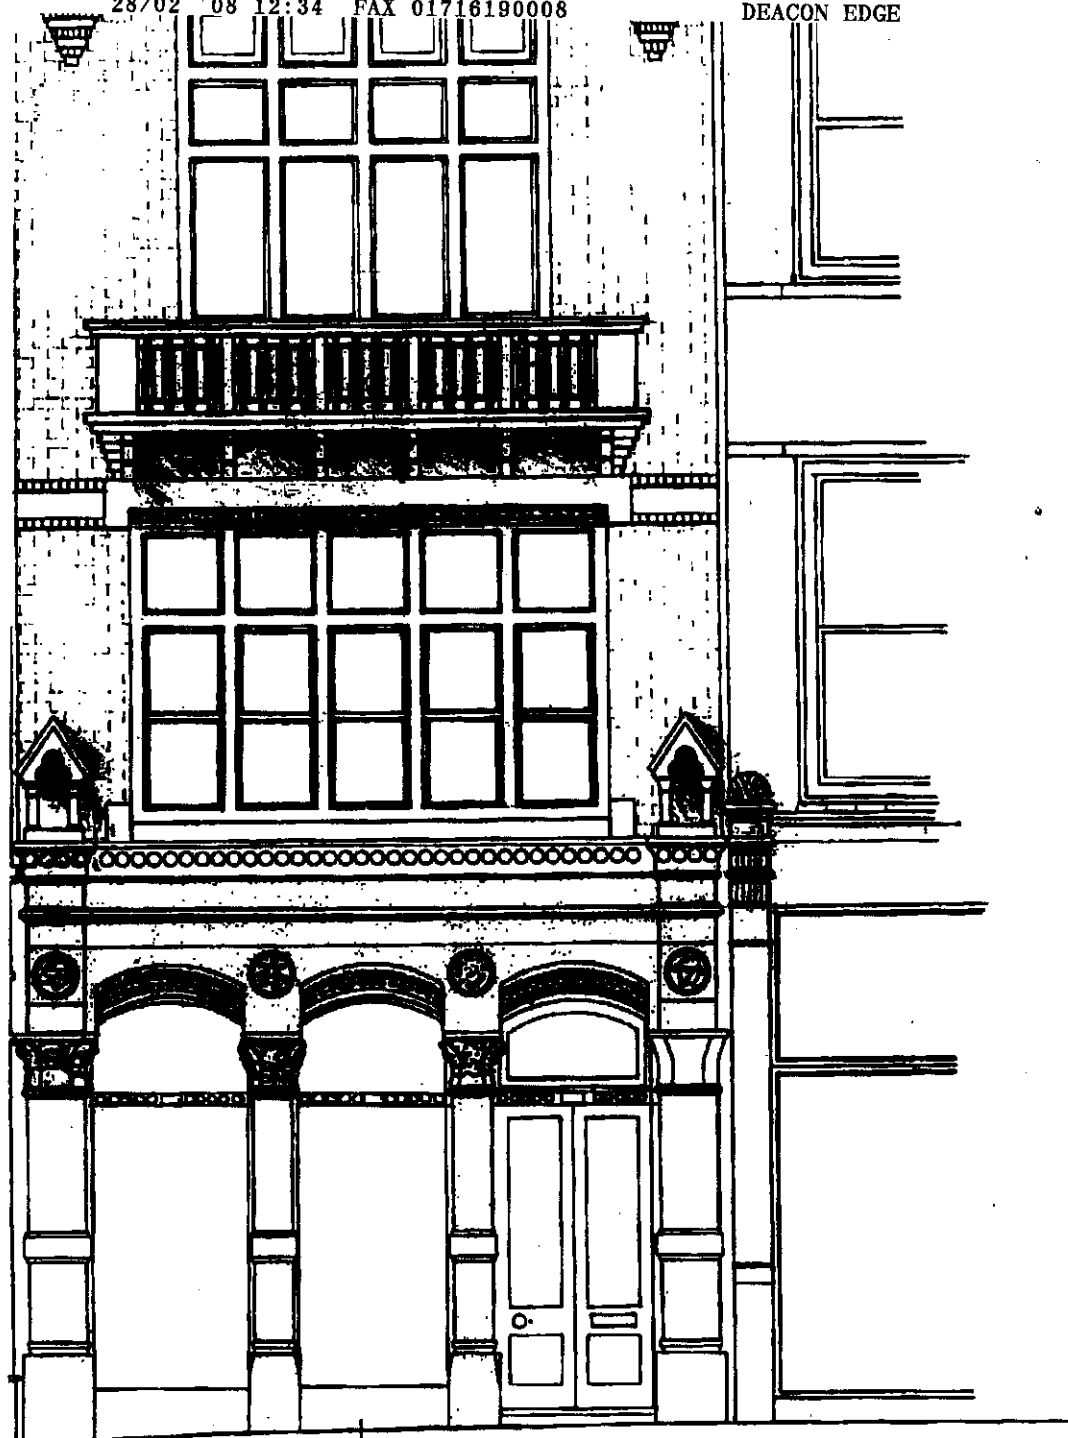

NEW STALL RISER

PROPOSED
ELEVATION

Deacon Studio, 26 Aubert Park, London N6 1TU
T: 020-7226 7248 F: 020-7359 1445

Client:
City Opticians

Project Site:
76 Chancery Lane
London WC2A 1AA

Scale: 1:50

Date: 27.02.08

Dwg No. 117

AMENDED Elevation

2007/6074/PR1