


MANSFIELD ROAD

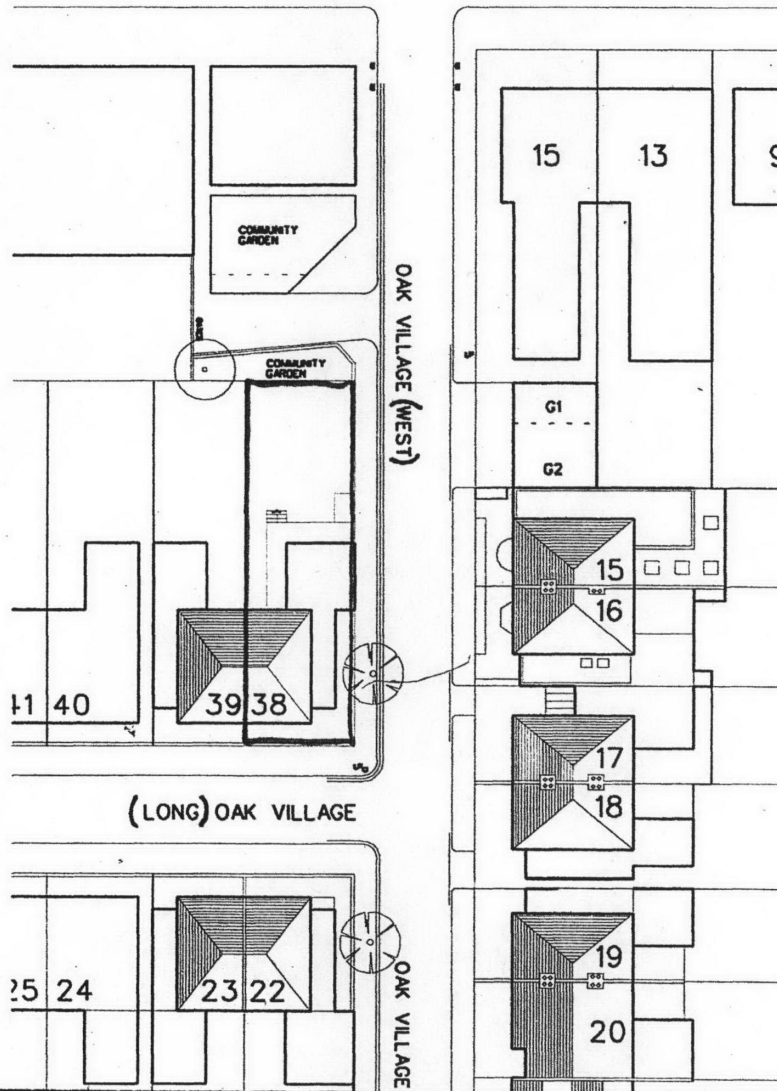


38 OAK VILLAGE
NW5

SITE PLAN


AUG 2007

1:500

380V 02

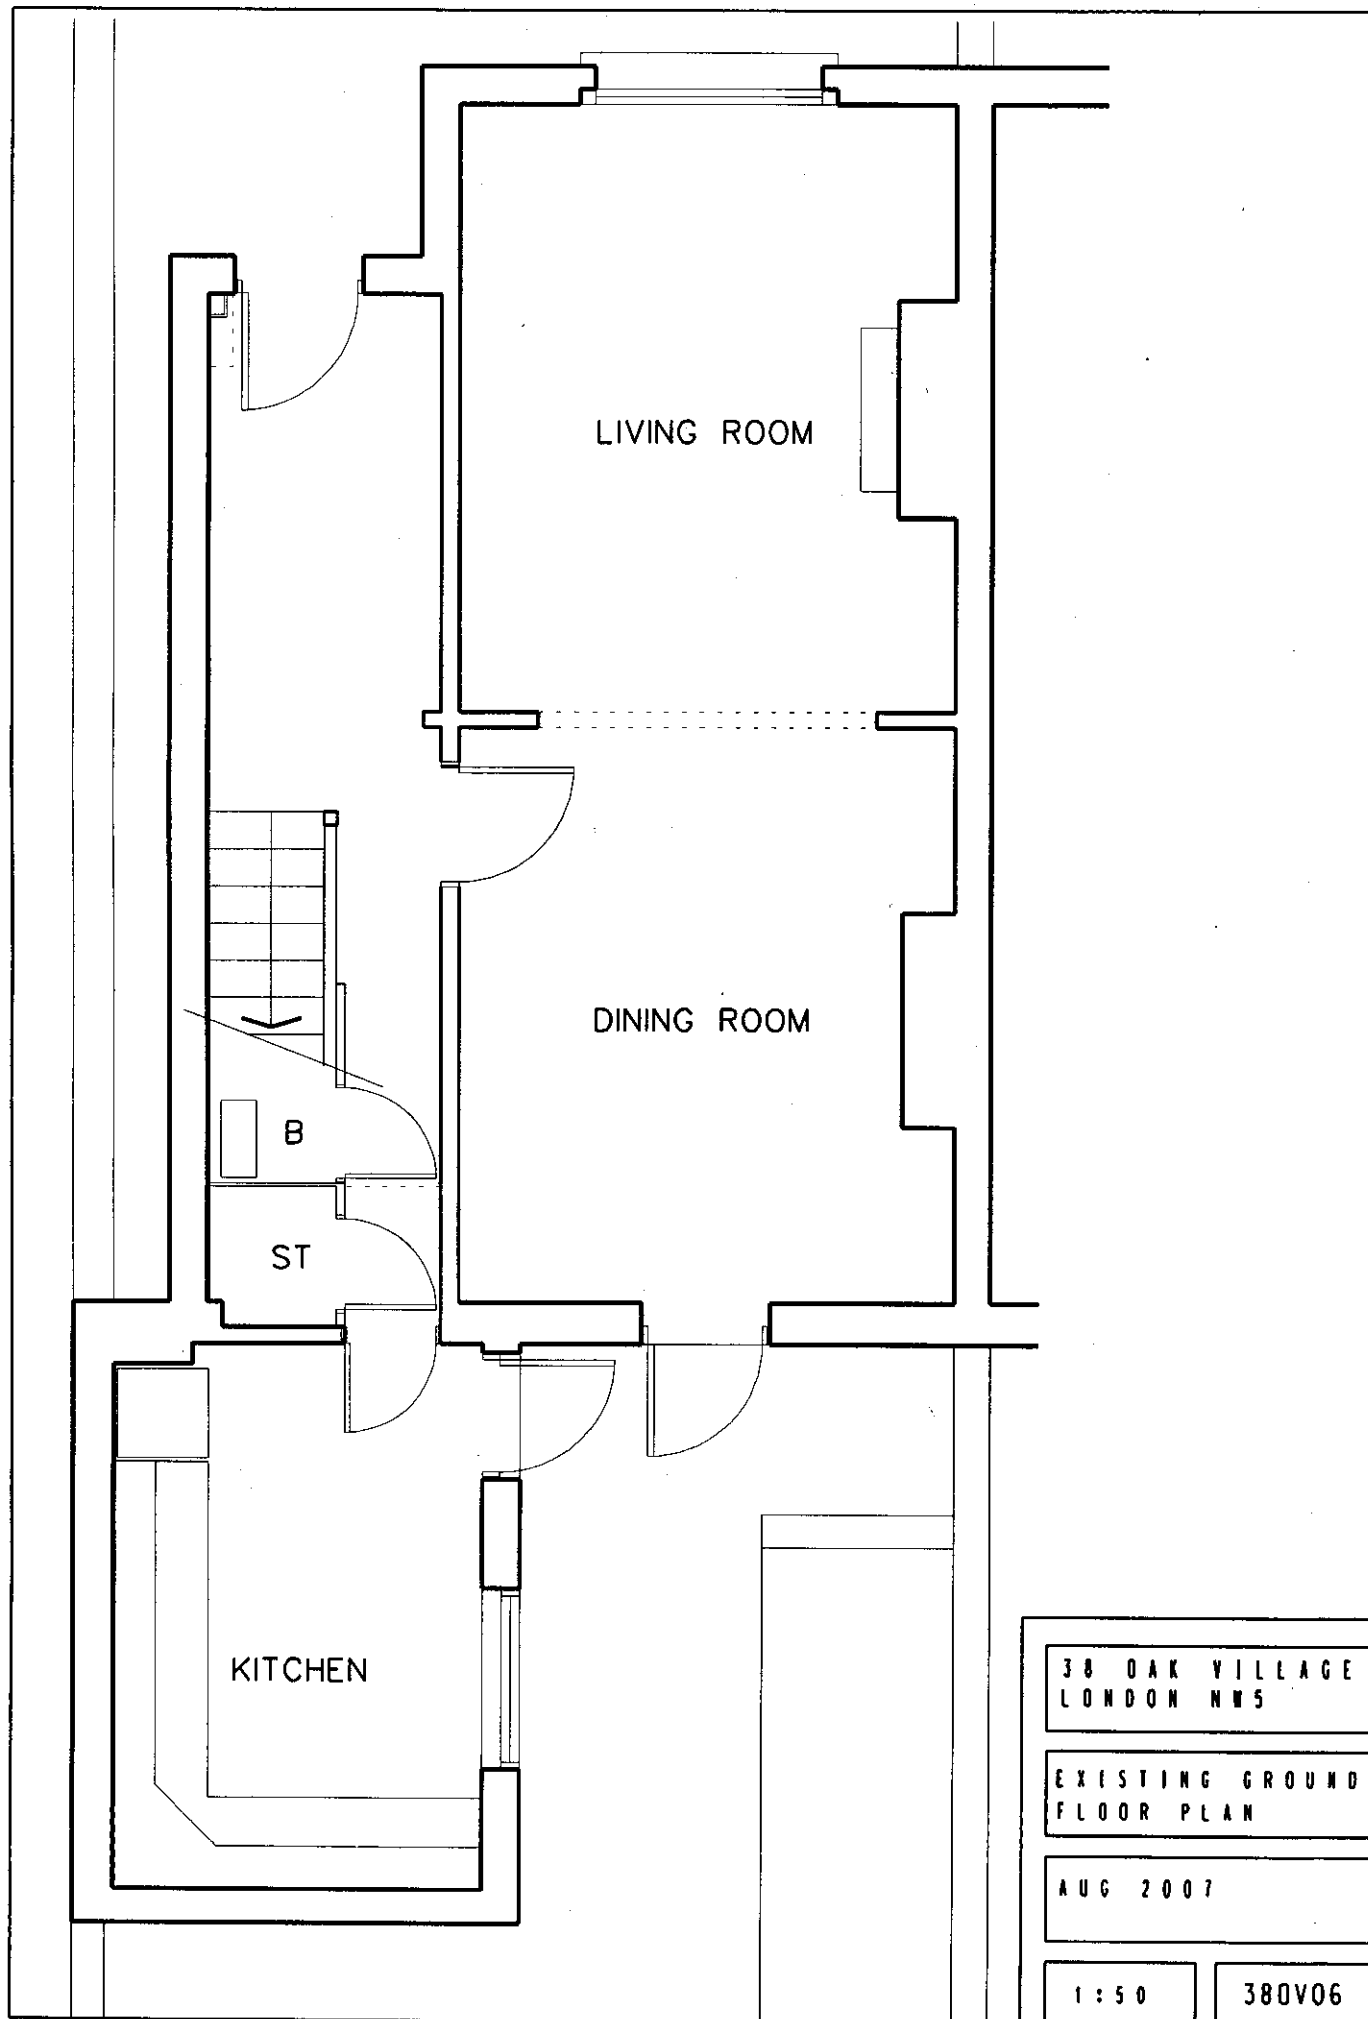



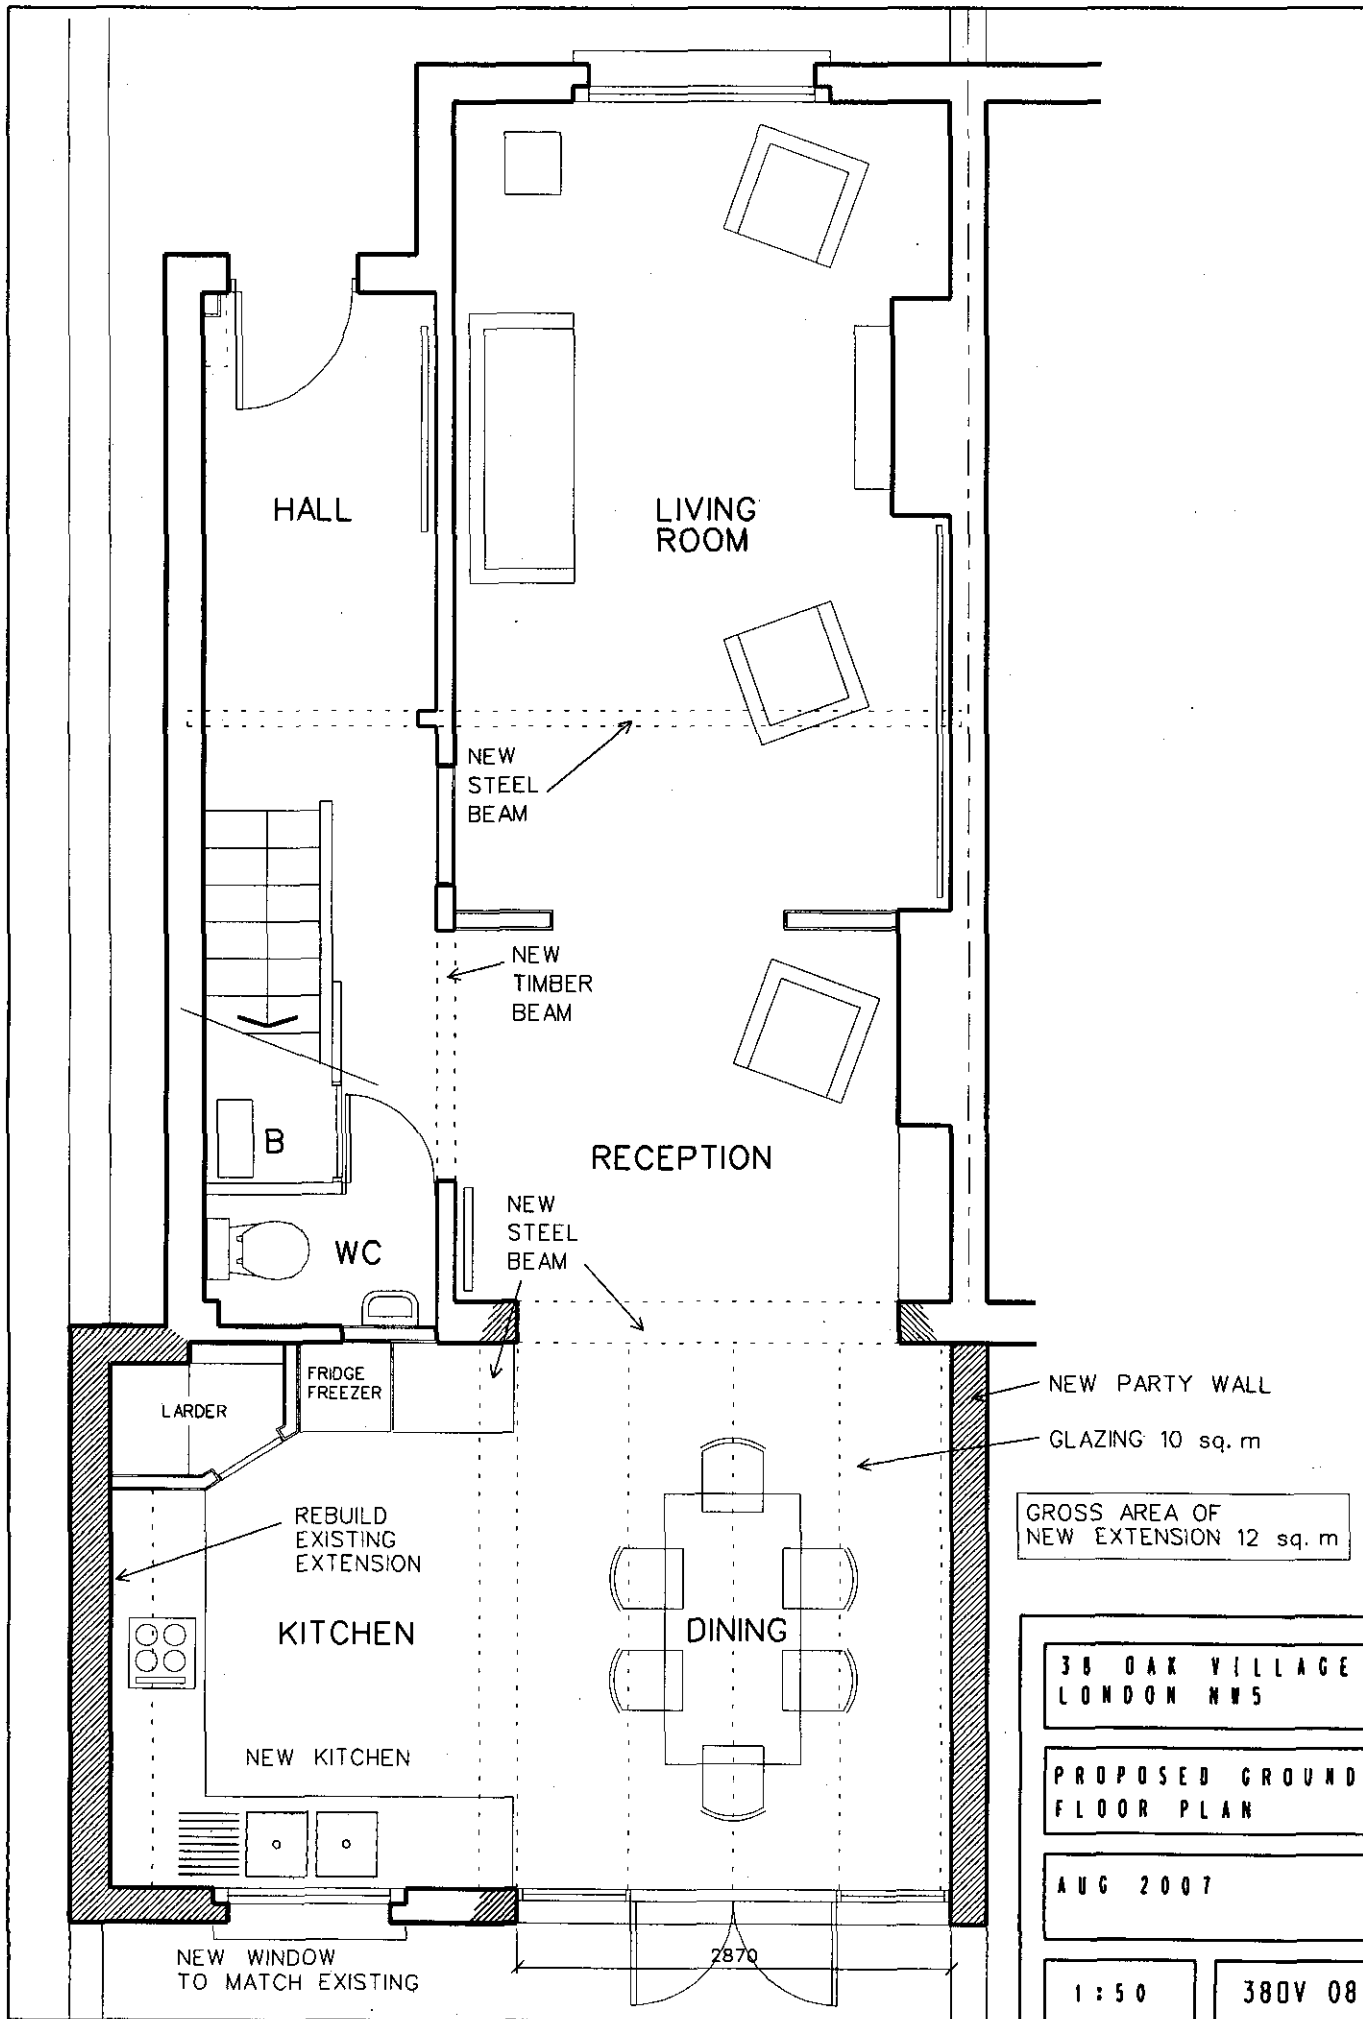



38 OAK VILLAGE
LONDON NW5


EXISTING SIDE
ELEVATION

JAN 2008

1:50

380V 10

SUBSIDING REAR
EXTENSION

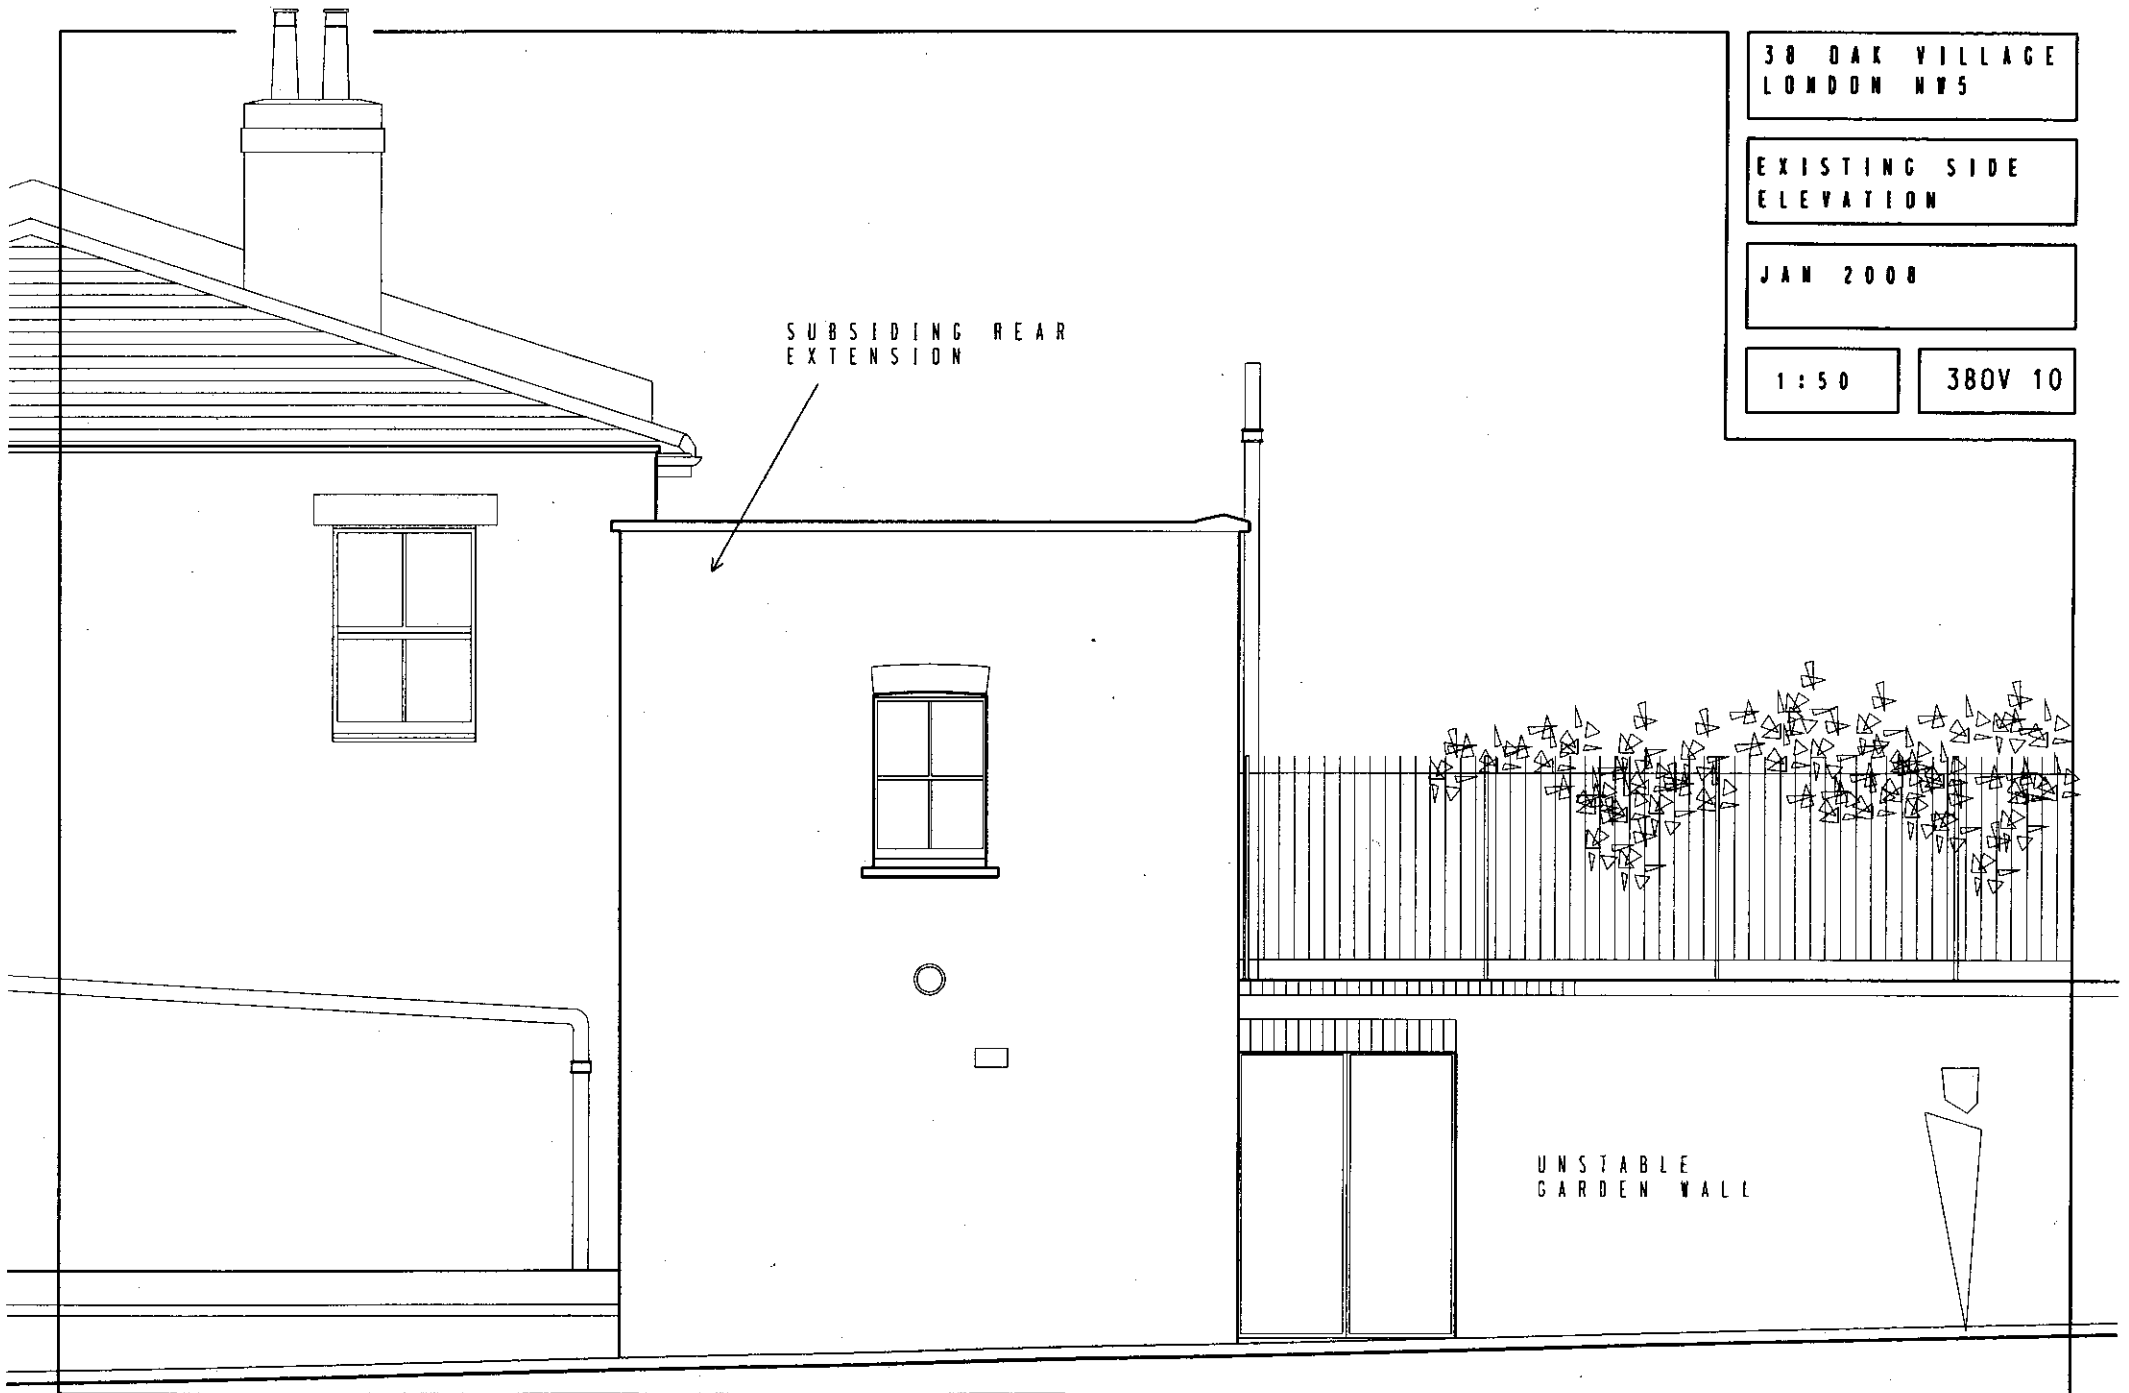

UNSTABLE
GARDEN WALL

38 OAK VILLAGE
LONDON NW5

PROPOSED SIDE
ELEVATION

JAN 2008

1:50

38OV 11

LEAD OR PAINTED
PRESSED STEEL
COPING

EXTENSION REBUILT
IN YELLOW STOCKS
TO MATCH EXISTING

NEW TRELLIS -
OVERALL HEIGHT
OF WALL AND FENCE
AS EXISTING

RETAIN
CAST IRON

MOVEMENT
JOINT

BLUE ENG. BRICK
TO RESIST DAMP

STEEL REINFORCED
TONGUE & GROOVED DOOR

UNSTABLE
GARDEN WALL
REBUILT IN
YELLOW STOCKS

