


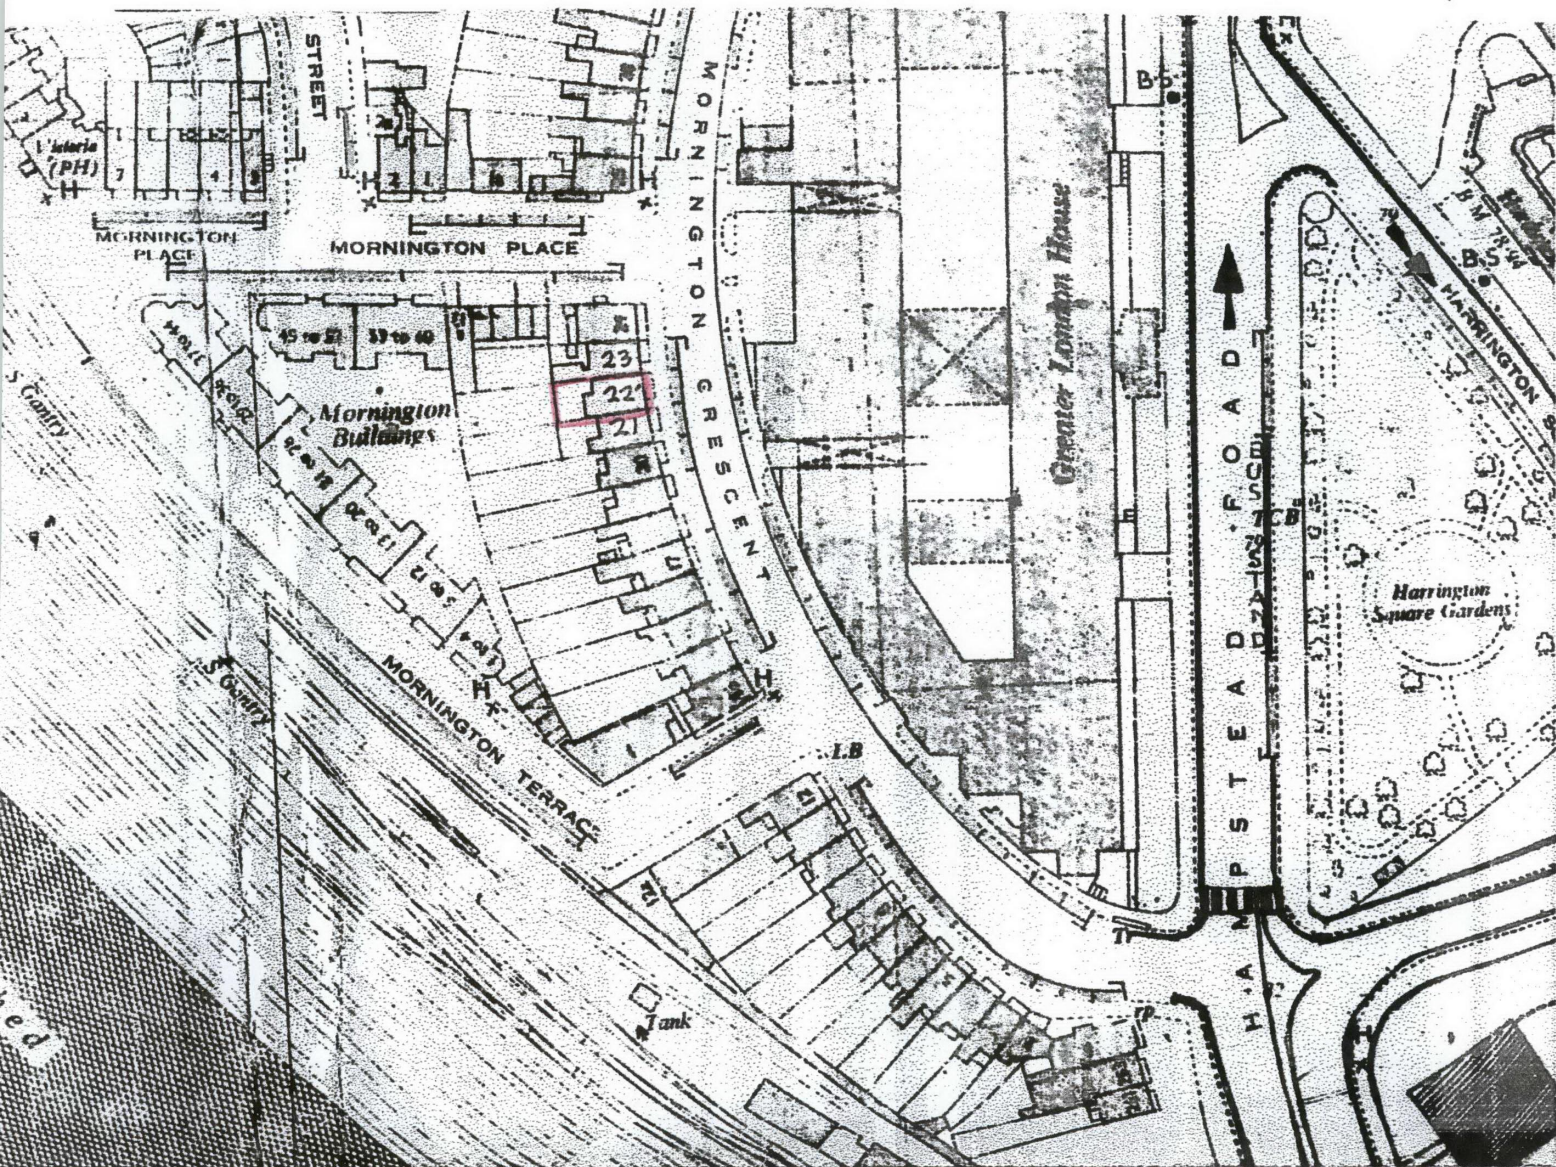

PROJECT	
22A Mornington Crescent	
DRAWING TITLE	
Location plan	
SCALE 1:1250	
NUMBER	Revision
MCS-05	
TBD ARCHITECTS	
114 ALBERT STREET, LONDON, NW1 7NE	
ph: 020 7485 6916 fax: 020 7267 7529	