




COPYRIGHT®
Details of this drawing are the copyright of MBH Partnership and must not be reproduced or copied without prior written consent. Do not scale from this drawing.
Any errors or omissions are to be reported to the Architect immediately.
All proposed road and junction alterations subject to highways engineers detailed design.
Removal of any existing tree and landscaped areas subject negotiation with Local Authority Planning Dept. and other statutory controls.
All drawings to be read in conjunction with structural engineers drawings and all related Architects and consultant drawings and other relevant information.

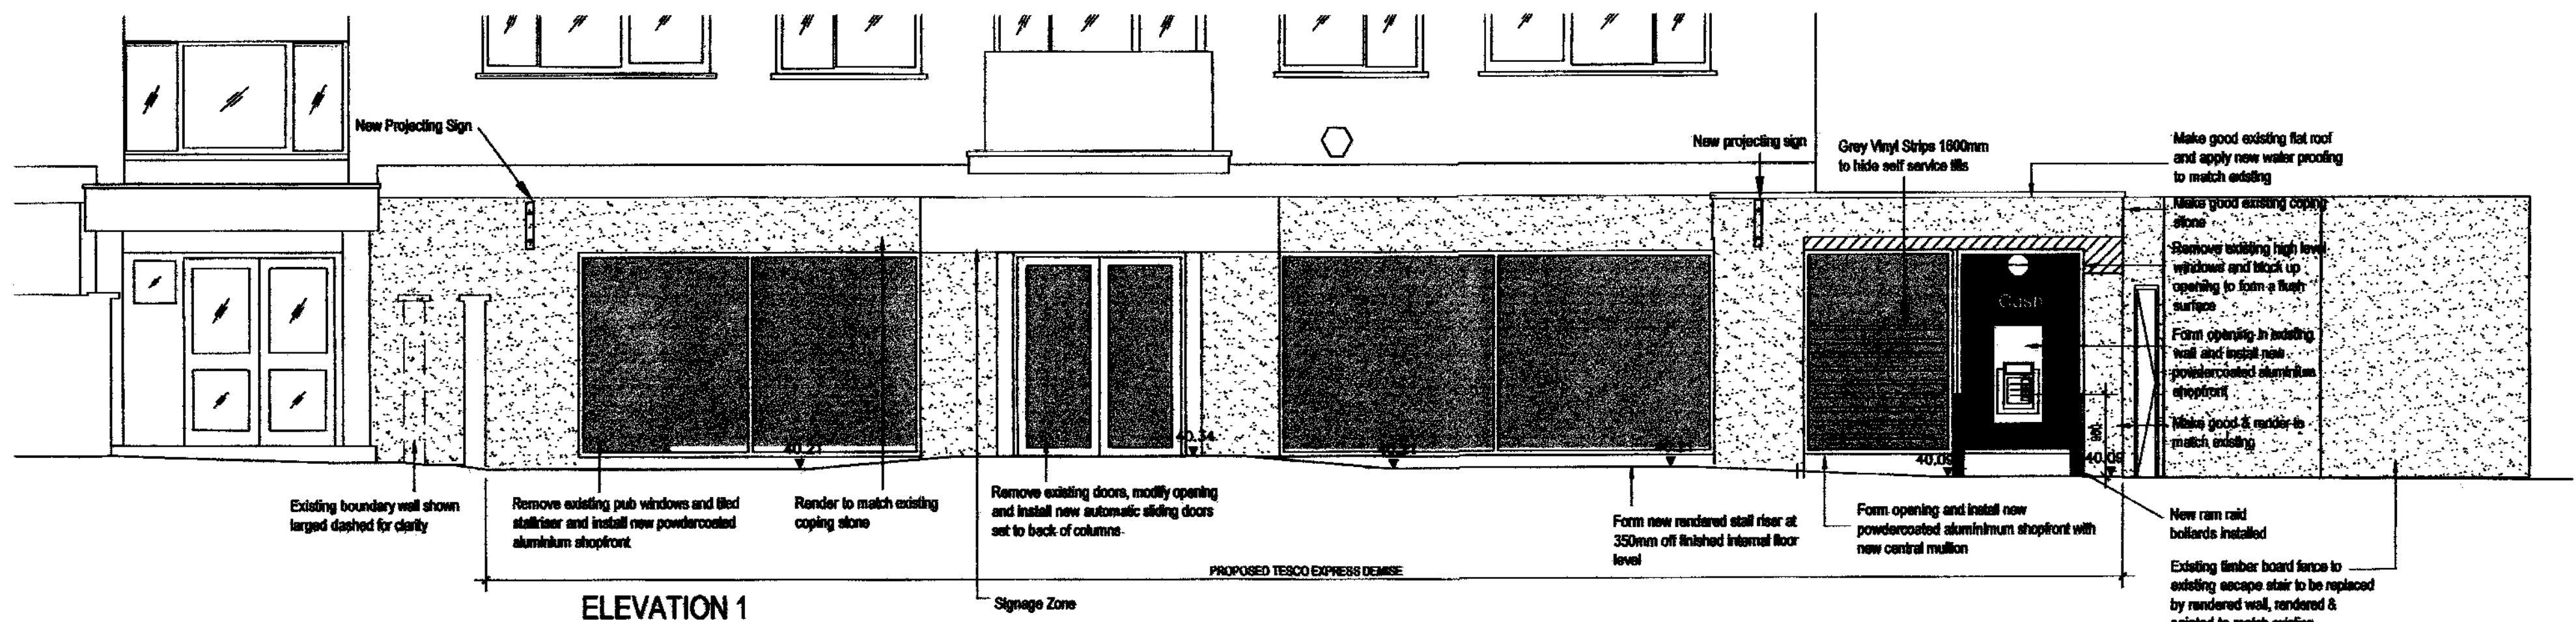

ELEVATION 1

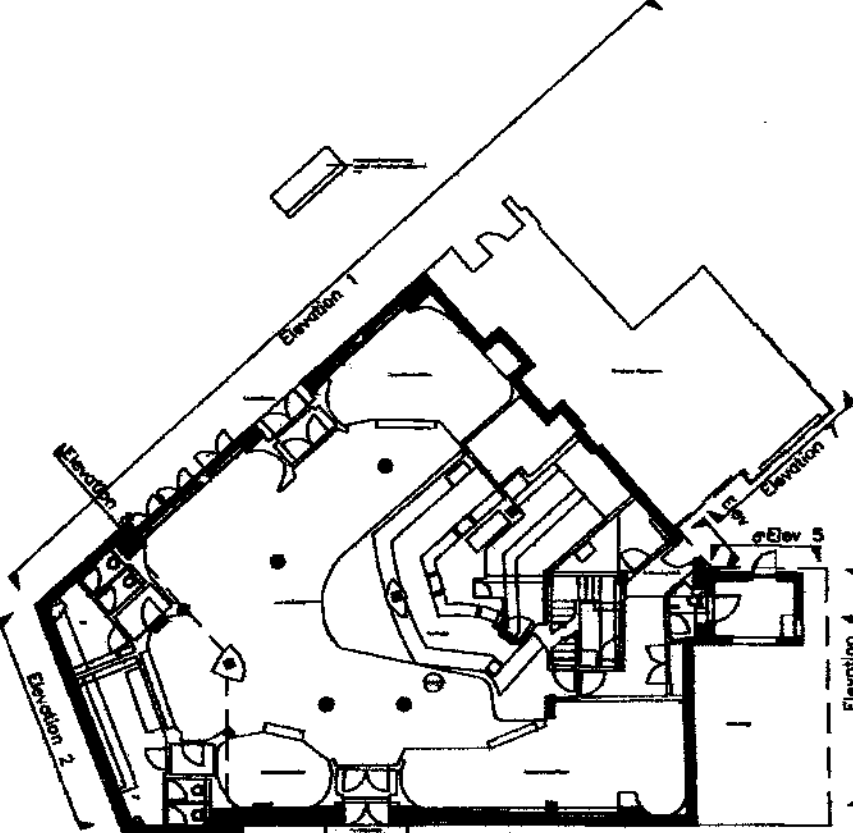


Elevation Location Diagram

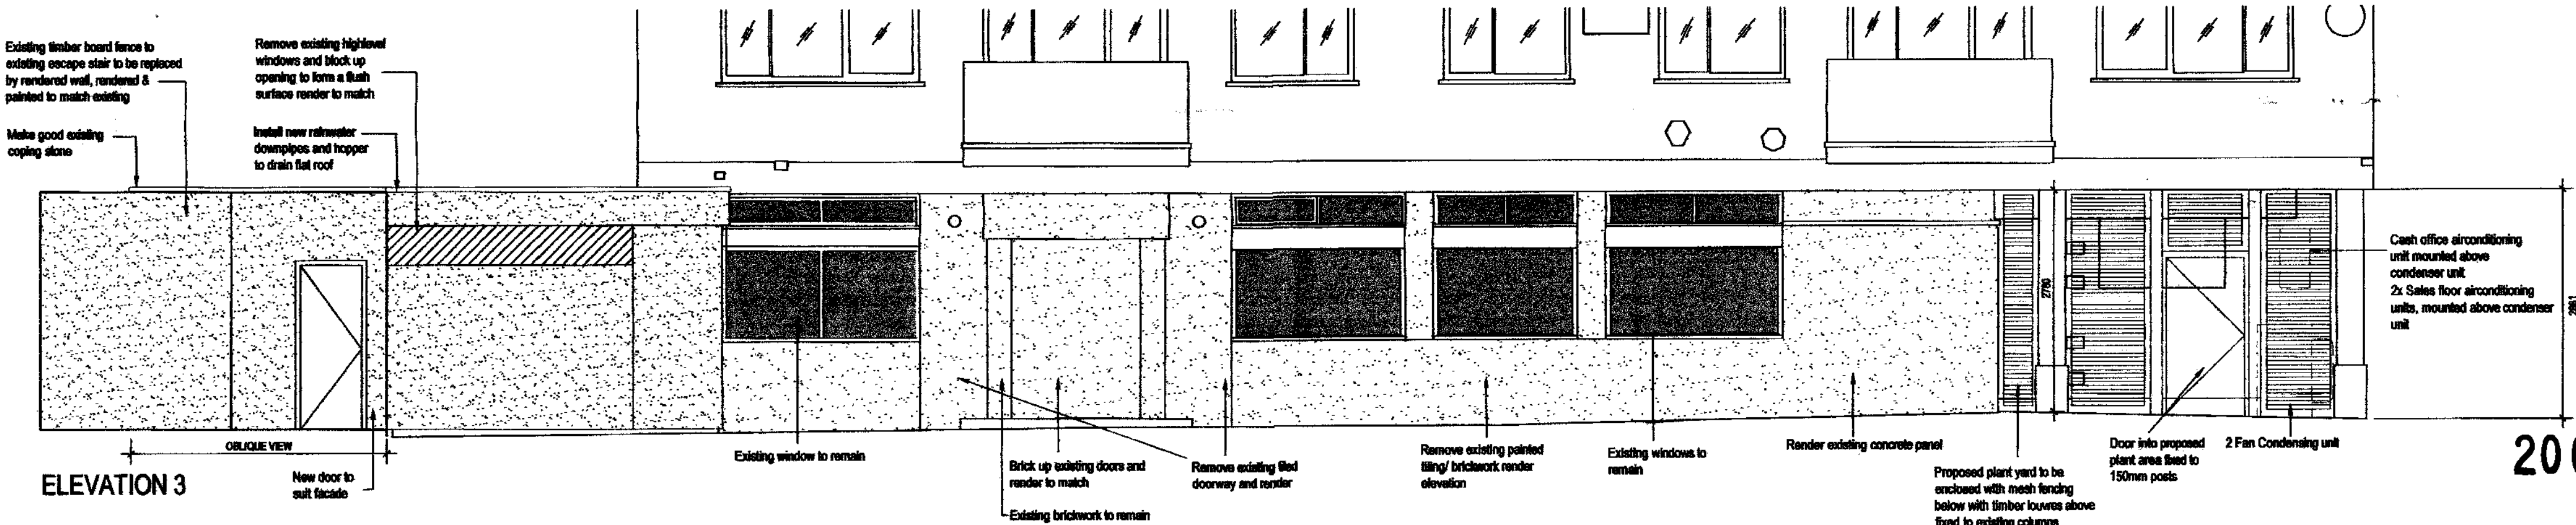


ELEVATION 3

2007/4322/PR1

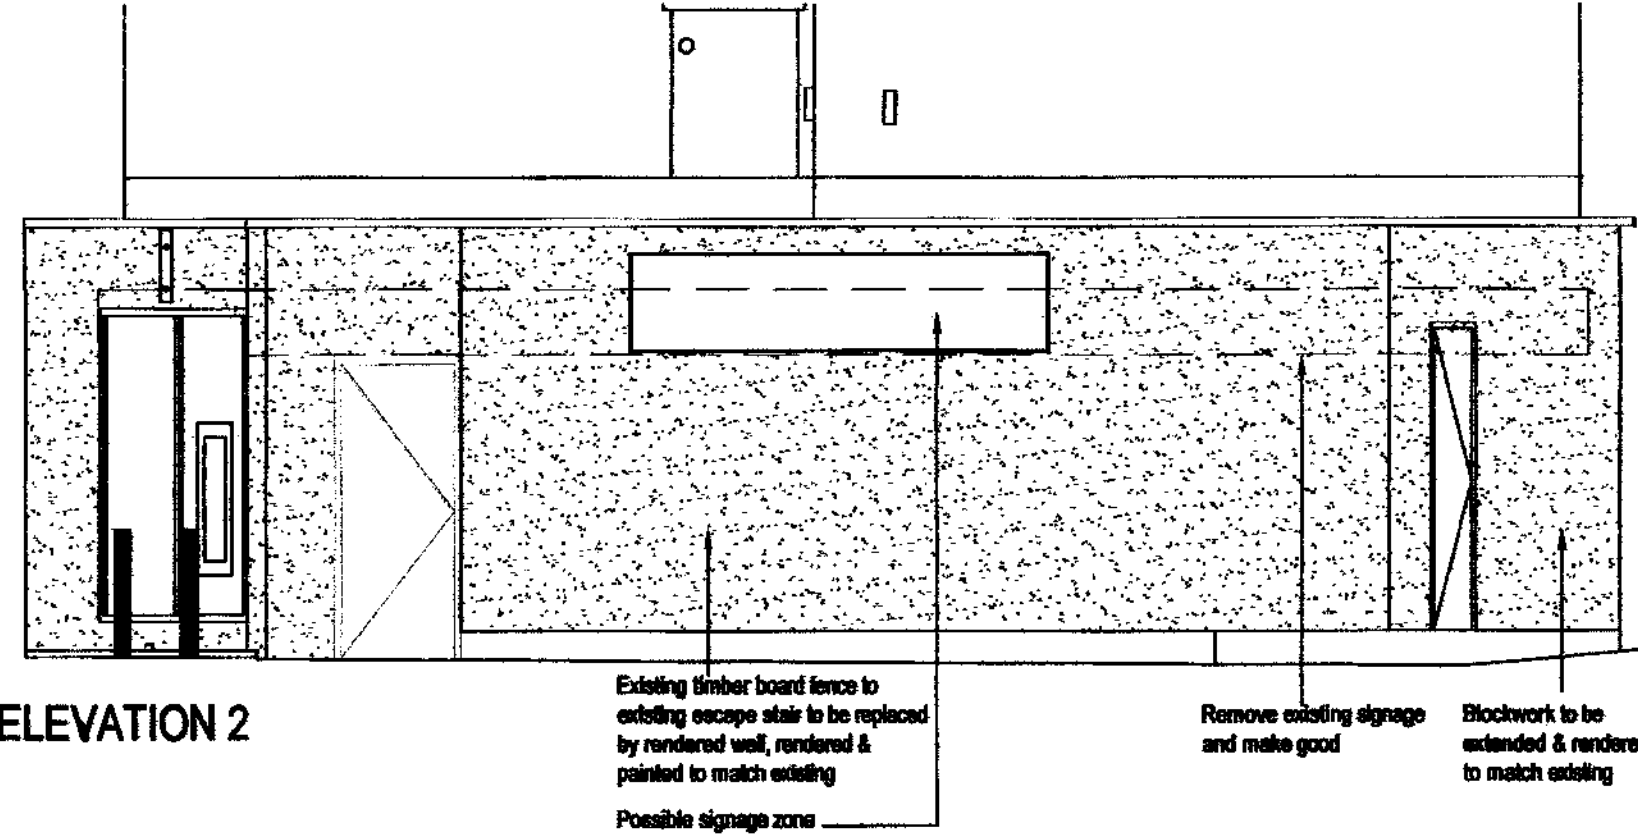

ELEVATION 2

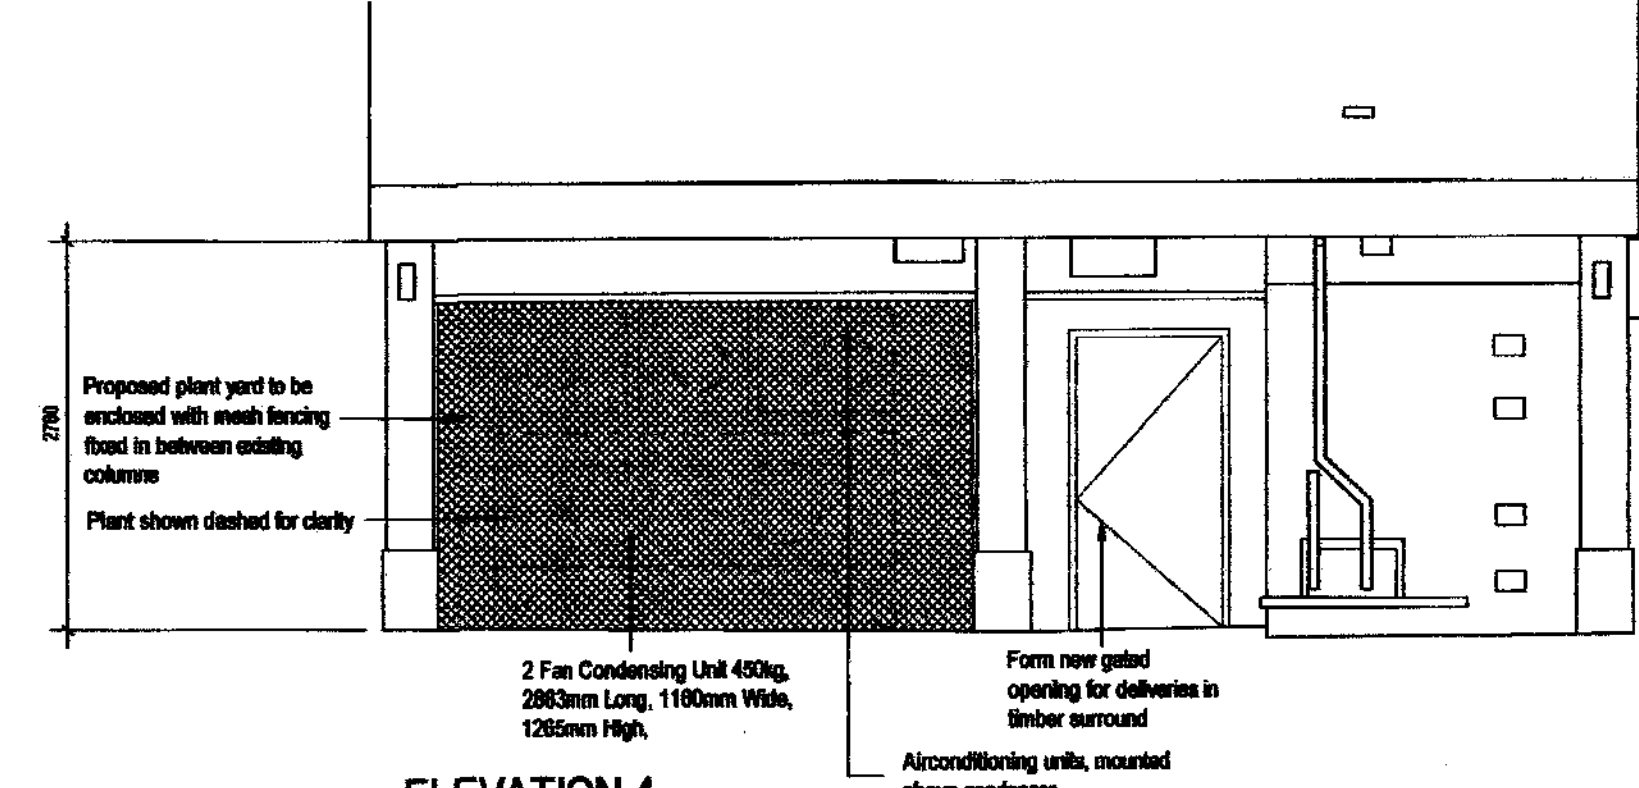

ELEVATION 4

R	14.01.08	Plant yard amendments	FM	
Q	16.11.07	Plant yard amendments	FM	
P	25.10.07	Front wall & plant yard amendments	FM	
O	18.10.07	Amendments as per retail plan	NR	
N	16.10.07	Amendments as per site meeting	FM	
M	12.10.07	General Amendments	FM	
L	25.07.07	Signage Amendment	JVB	
K	17.07.07	Notes added, fans arranged	GPP	
J	20.06.07	Elevations amended, extension removed	GPP	
I	04.06.07	Elevations amended, extension removed	GPP	
H	14.03.07	Elevations Split onto 2 Drawings, to show Heights	JVB	
G	13.03.07	Vents shown on new side extension elevation	JVB	
E	27.02.07	New security door added	GPP	
D	12.01.07	Pure Side elevation of extension added	GPP	
C	08.12.06	Glazed Extension with Aluminium Roof	GPP	
B	08.12.06	Glazed Extension with Glazed Roof	GPP	
REV No.	DATE	DESCRIPTION	BY	CHKD BY

mbh
PARTNERSHIP
ARCHITECTURE SURVEYING PROJECT MANAGEMENT

ROSEMOUNT HOUSE
ROSEMOUNT AVENUE
WEST WYCLIFFE
SURREY
KT14 8LB
01832 320777
01832 351645

PROJECT
SHERIDAN COURT
47-49 BELSIZE ROAD
LONDON
NW6 4RY

DRAWING TITLE
DETAIL ELEVATIONS AS PROPOSED

DRAWN BY JVB	CHECKED BY	DRAWING No. 6901-14	REV R
SCALE 1:50@A1	DATE SEPT 06		