



APPROVED PLAN - 85A REDINGTON ROAD

SCALE 1: 150

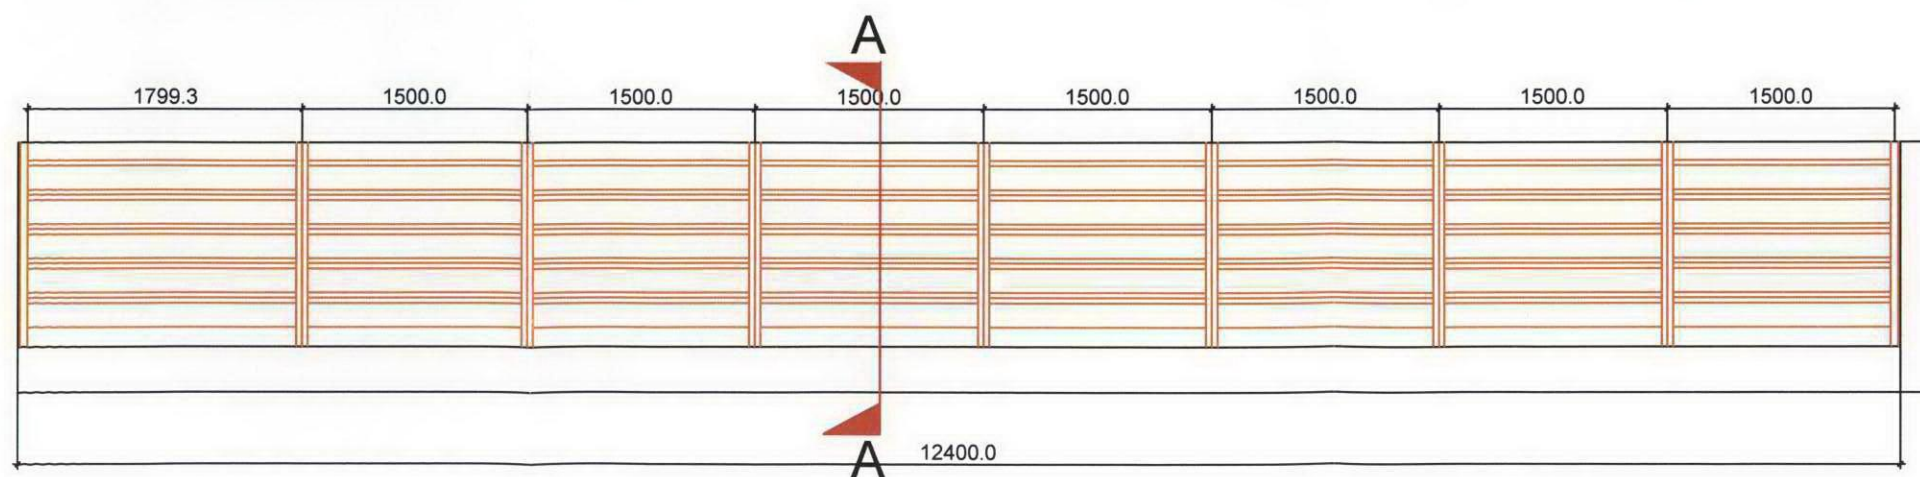

BRISE SOLEIL - PLAN; SCALE 1: 50

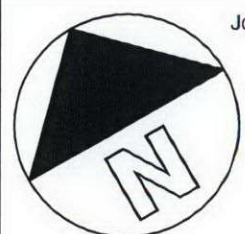

Job
85A REDINGTON ROAD

Drawing Number

001

Rev.

Date
January 2008

Title

PLAN OF BRISE SOLEIL

Job Number

N1800

Drawn By

MV

Scale

1:50

Note:


Please note that information used to produce these drawings is based on measured survey supplied by others; Heritage Architecture can not be held responsible for any inaccuracies that may exist; Please do not scale drawing; All dimensions should be verified on site;



STEPHEN LEVRANT HERITAGE ARCHITECTURE



62 British Grove, London W4 2NL
E-mail: info@heritageemail.co.uk

T: 0208 478 5501
F: 0208 748 4992


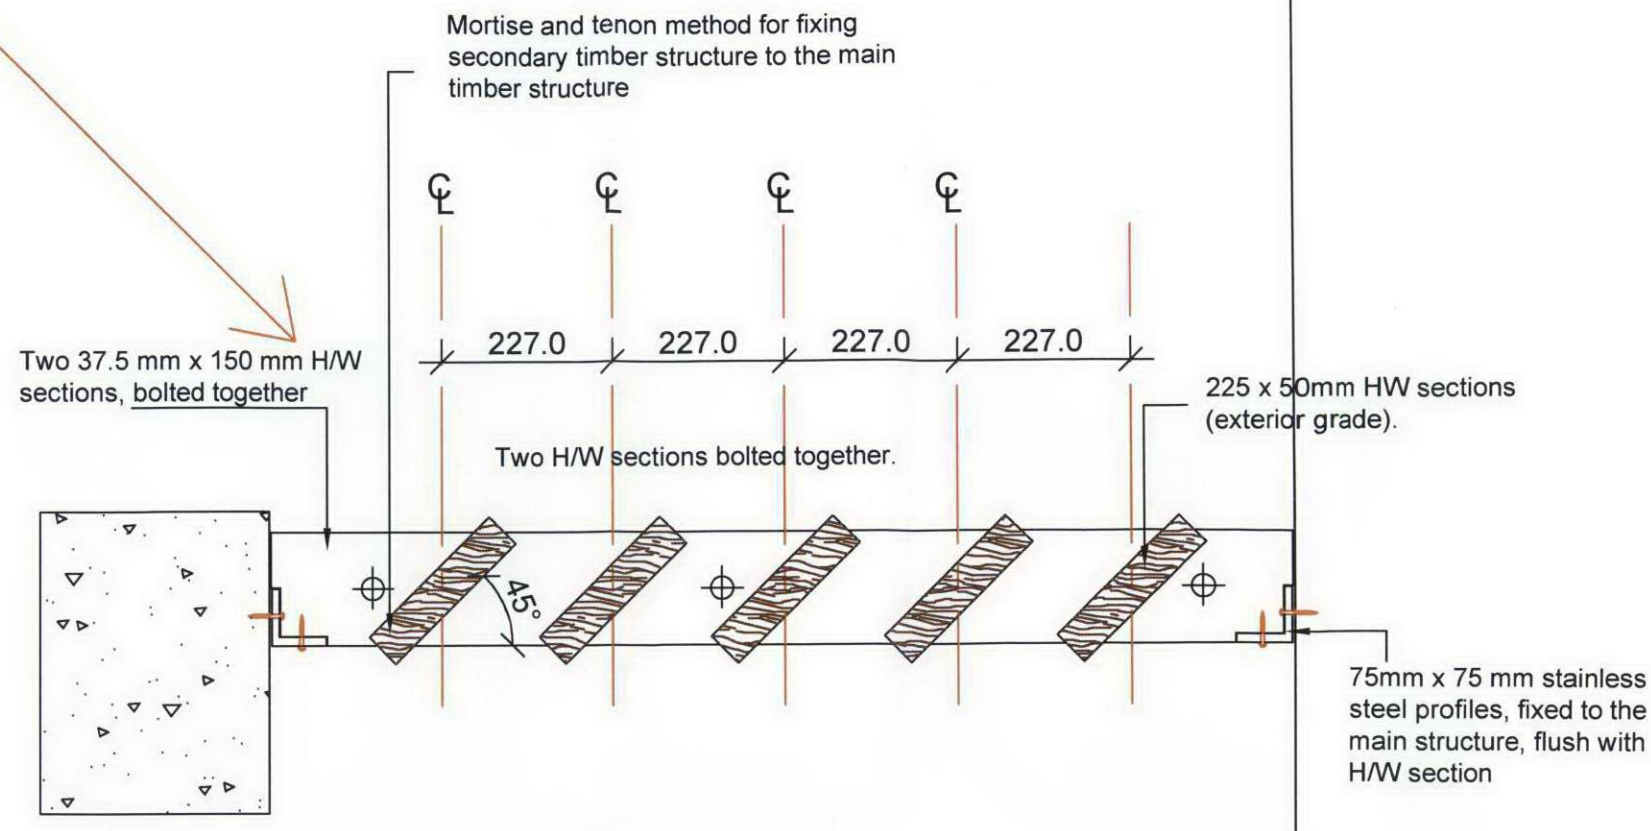


SECTION


SCALE 1:10

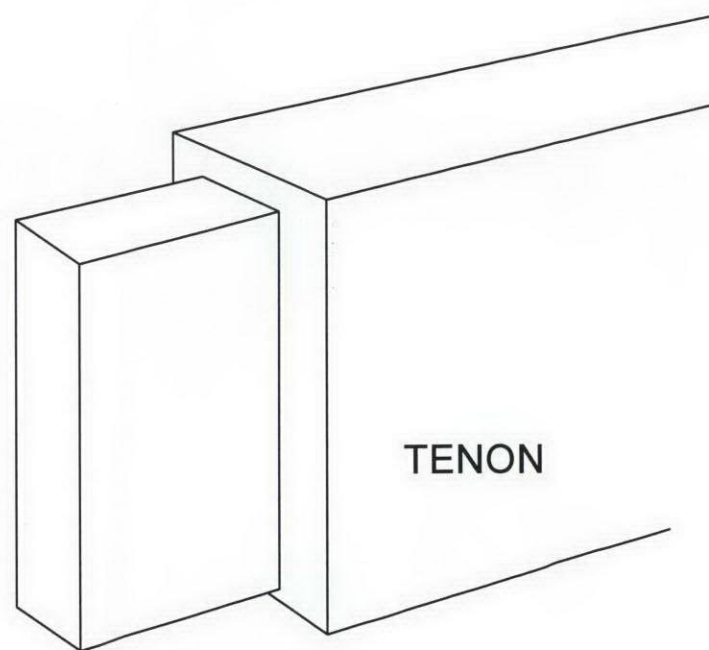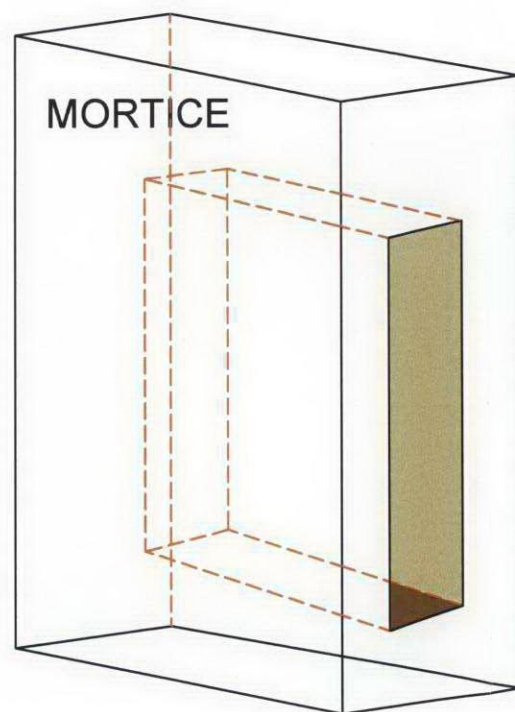

AXONOMETRIC VIEW

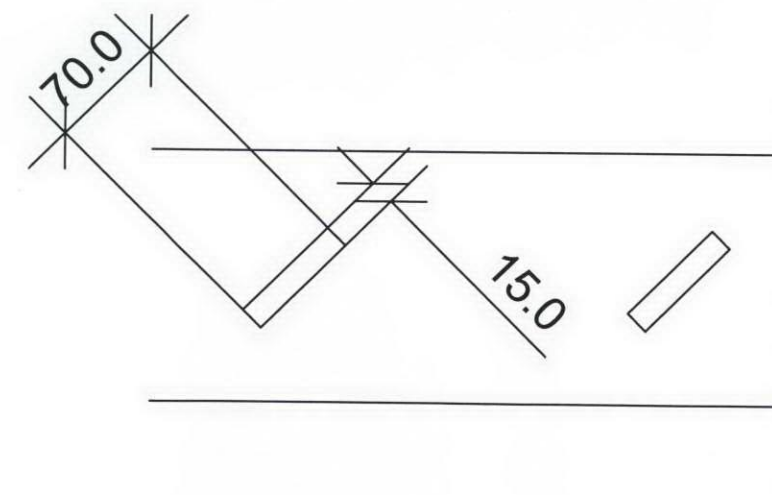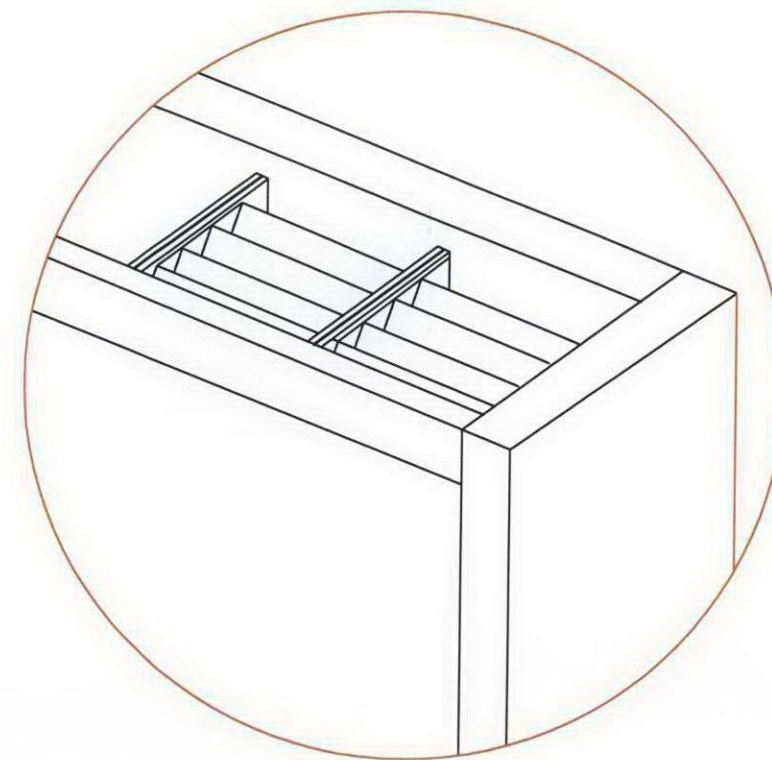

FIXING DETAIL - MORTICES
SCALE 1:5

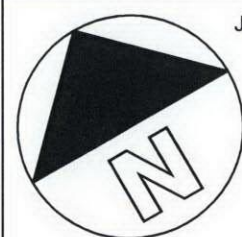

Job
85A REDINGTON ROAD

Drawing Number

002

Rev.

Date

January 2008

Title

BRISE SOLEIL
SECTION AND DETAILS

Job Number

N1800

Drawn By

MV

Scale

1:10 ; 1:5

Note:

Please note that information used to produce these drawings is based on measured survey supplied by others; Heritage Architecture can not be held responsible for any inaccuracies that may exist;
Please do not scale drawing; All dimensions should be verified on site;



STEPHEN LEVRANT HERITAGE ARCHITECTURE

62 British Grove, London W4 2NL
E-mail: info@heritage.co.uk

T: 0208 478 5501
F: 0208 748 4992