


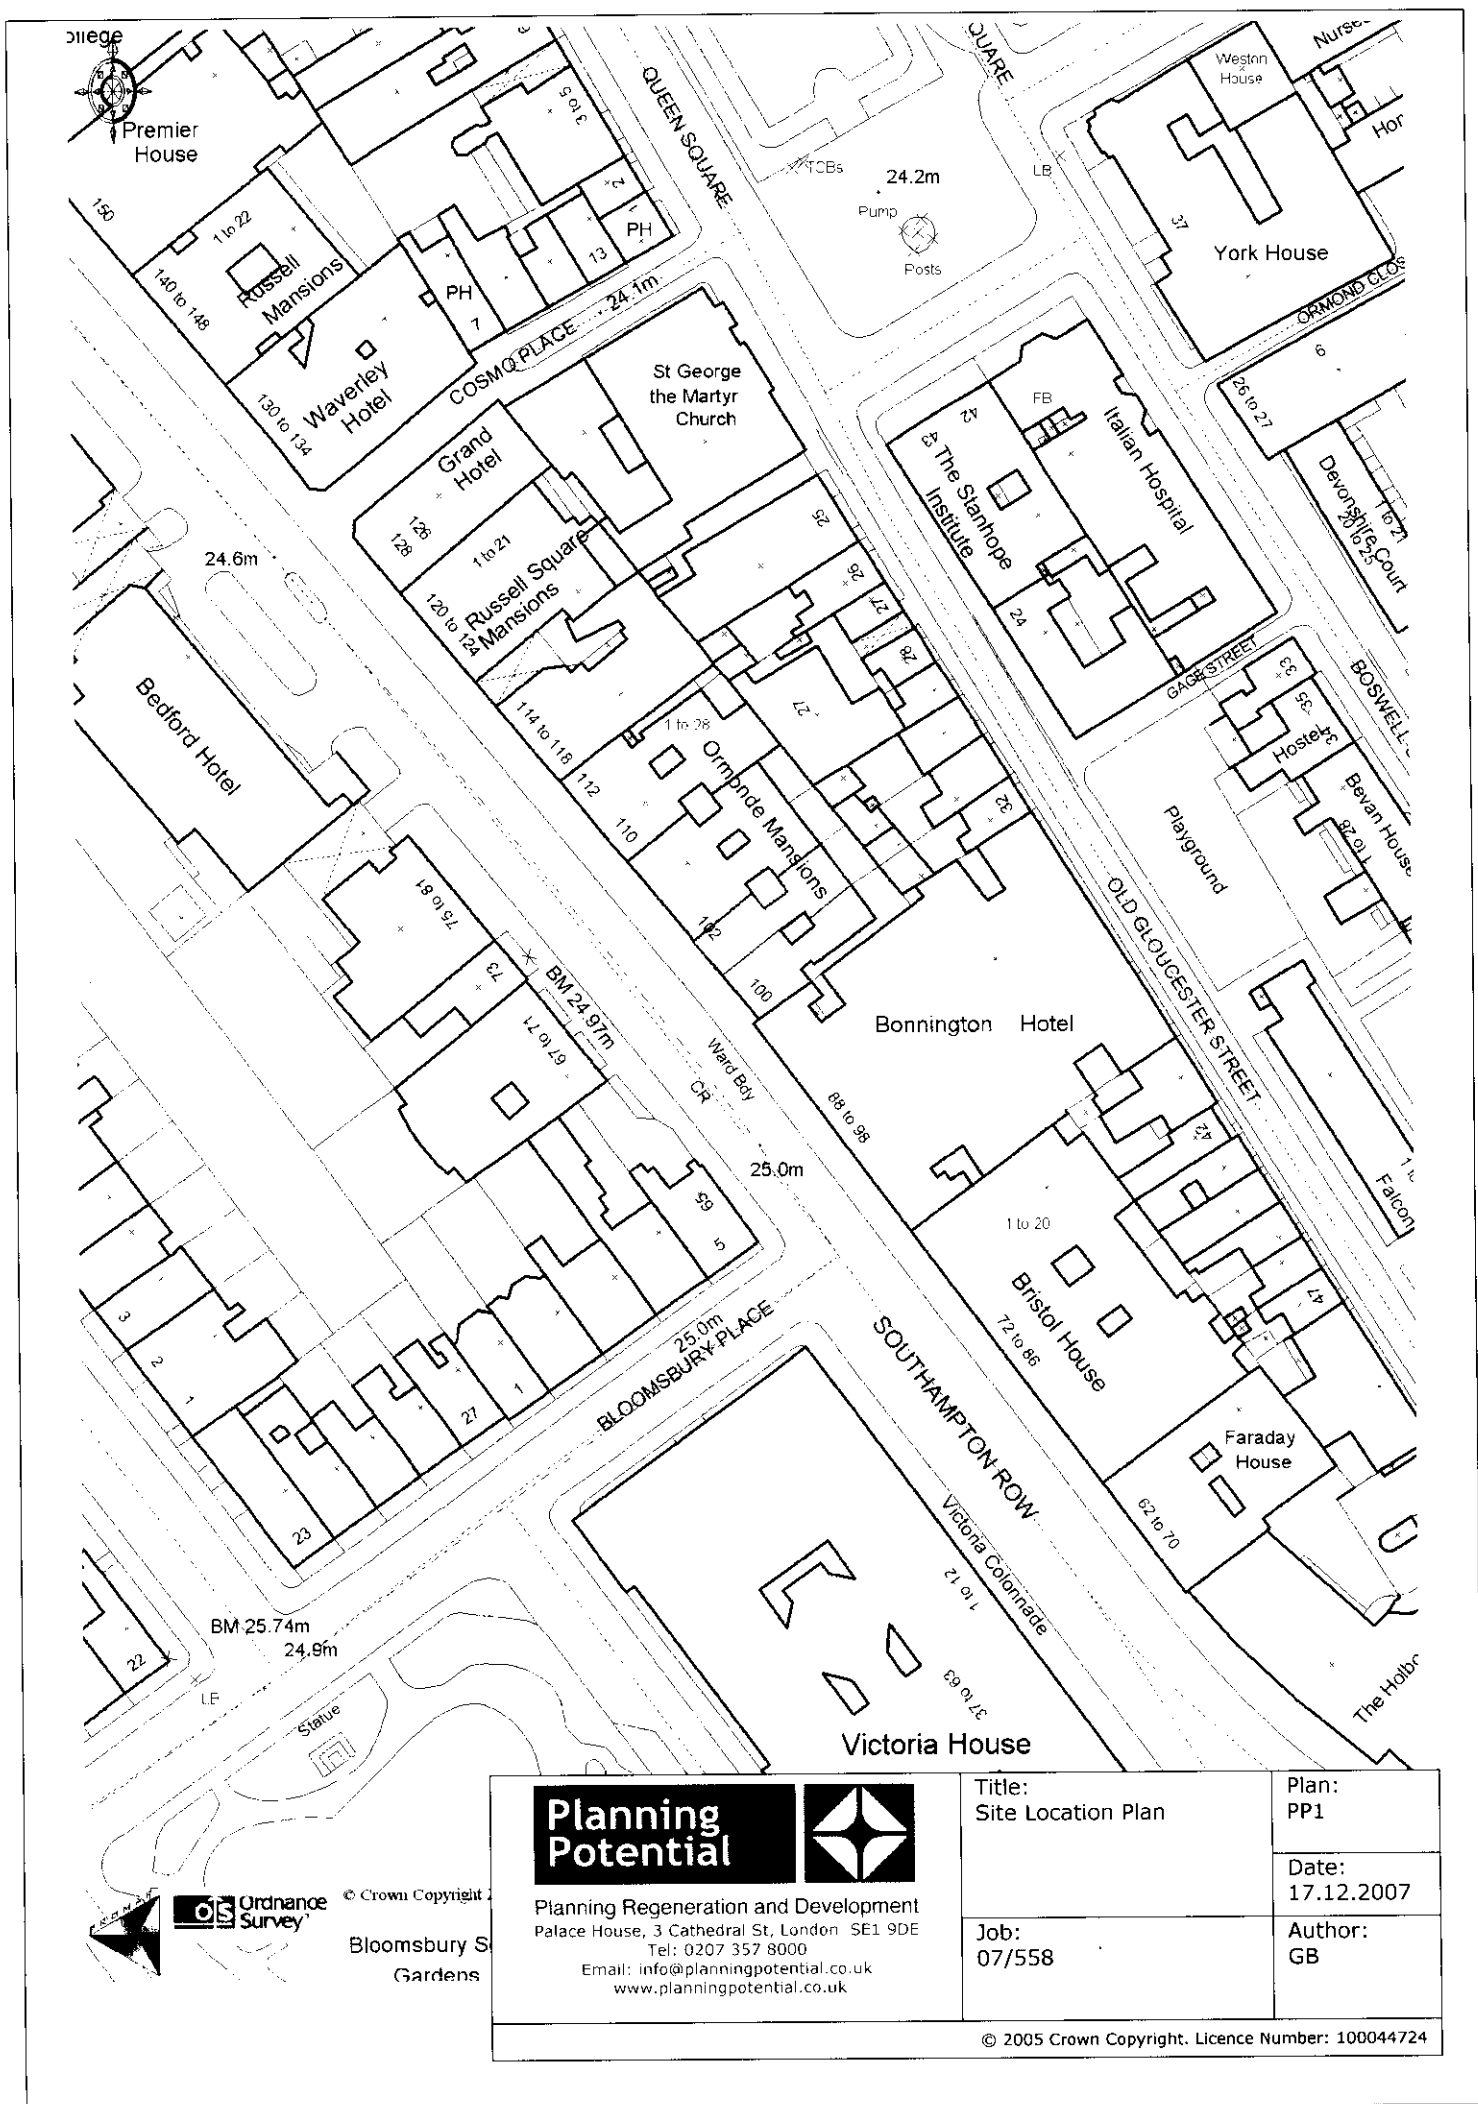

**Planning
Potential**



Planning Regeneration and Development
Palace House, 3 Cathedral St, London SE1 9DE
Tel: 0207 357 8000
Email: info@planningpotential.co.uk
www.planningpotential.co.uk

Title:
Site Location Plan

Plan:
PP1

Job:
07/558

Date:
17.12.2007

Author:
GB