





DEMOLITION

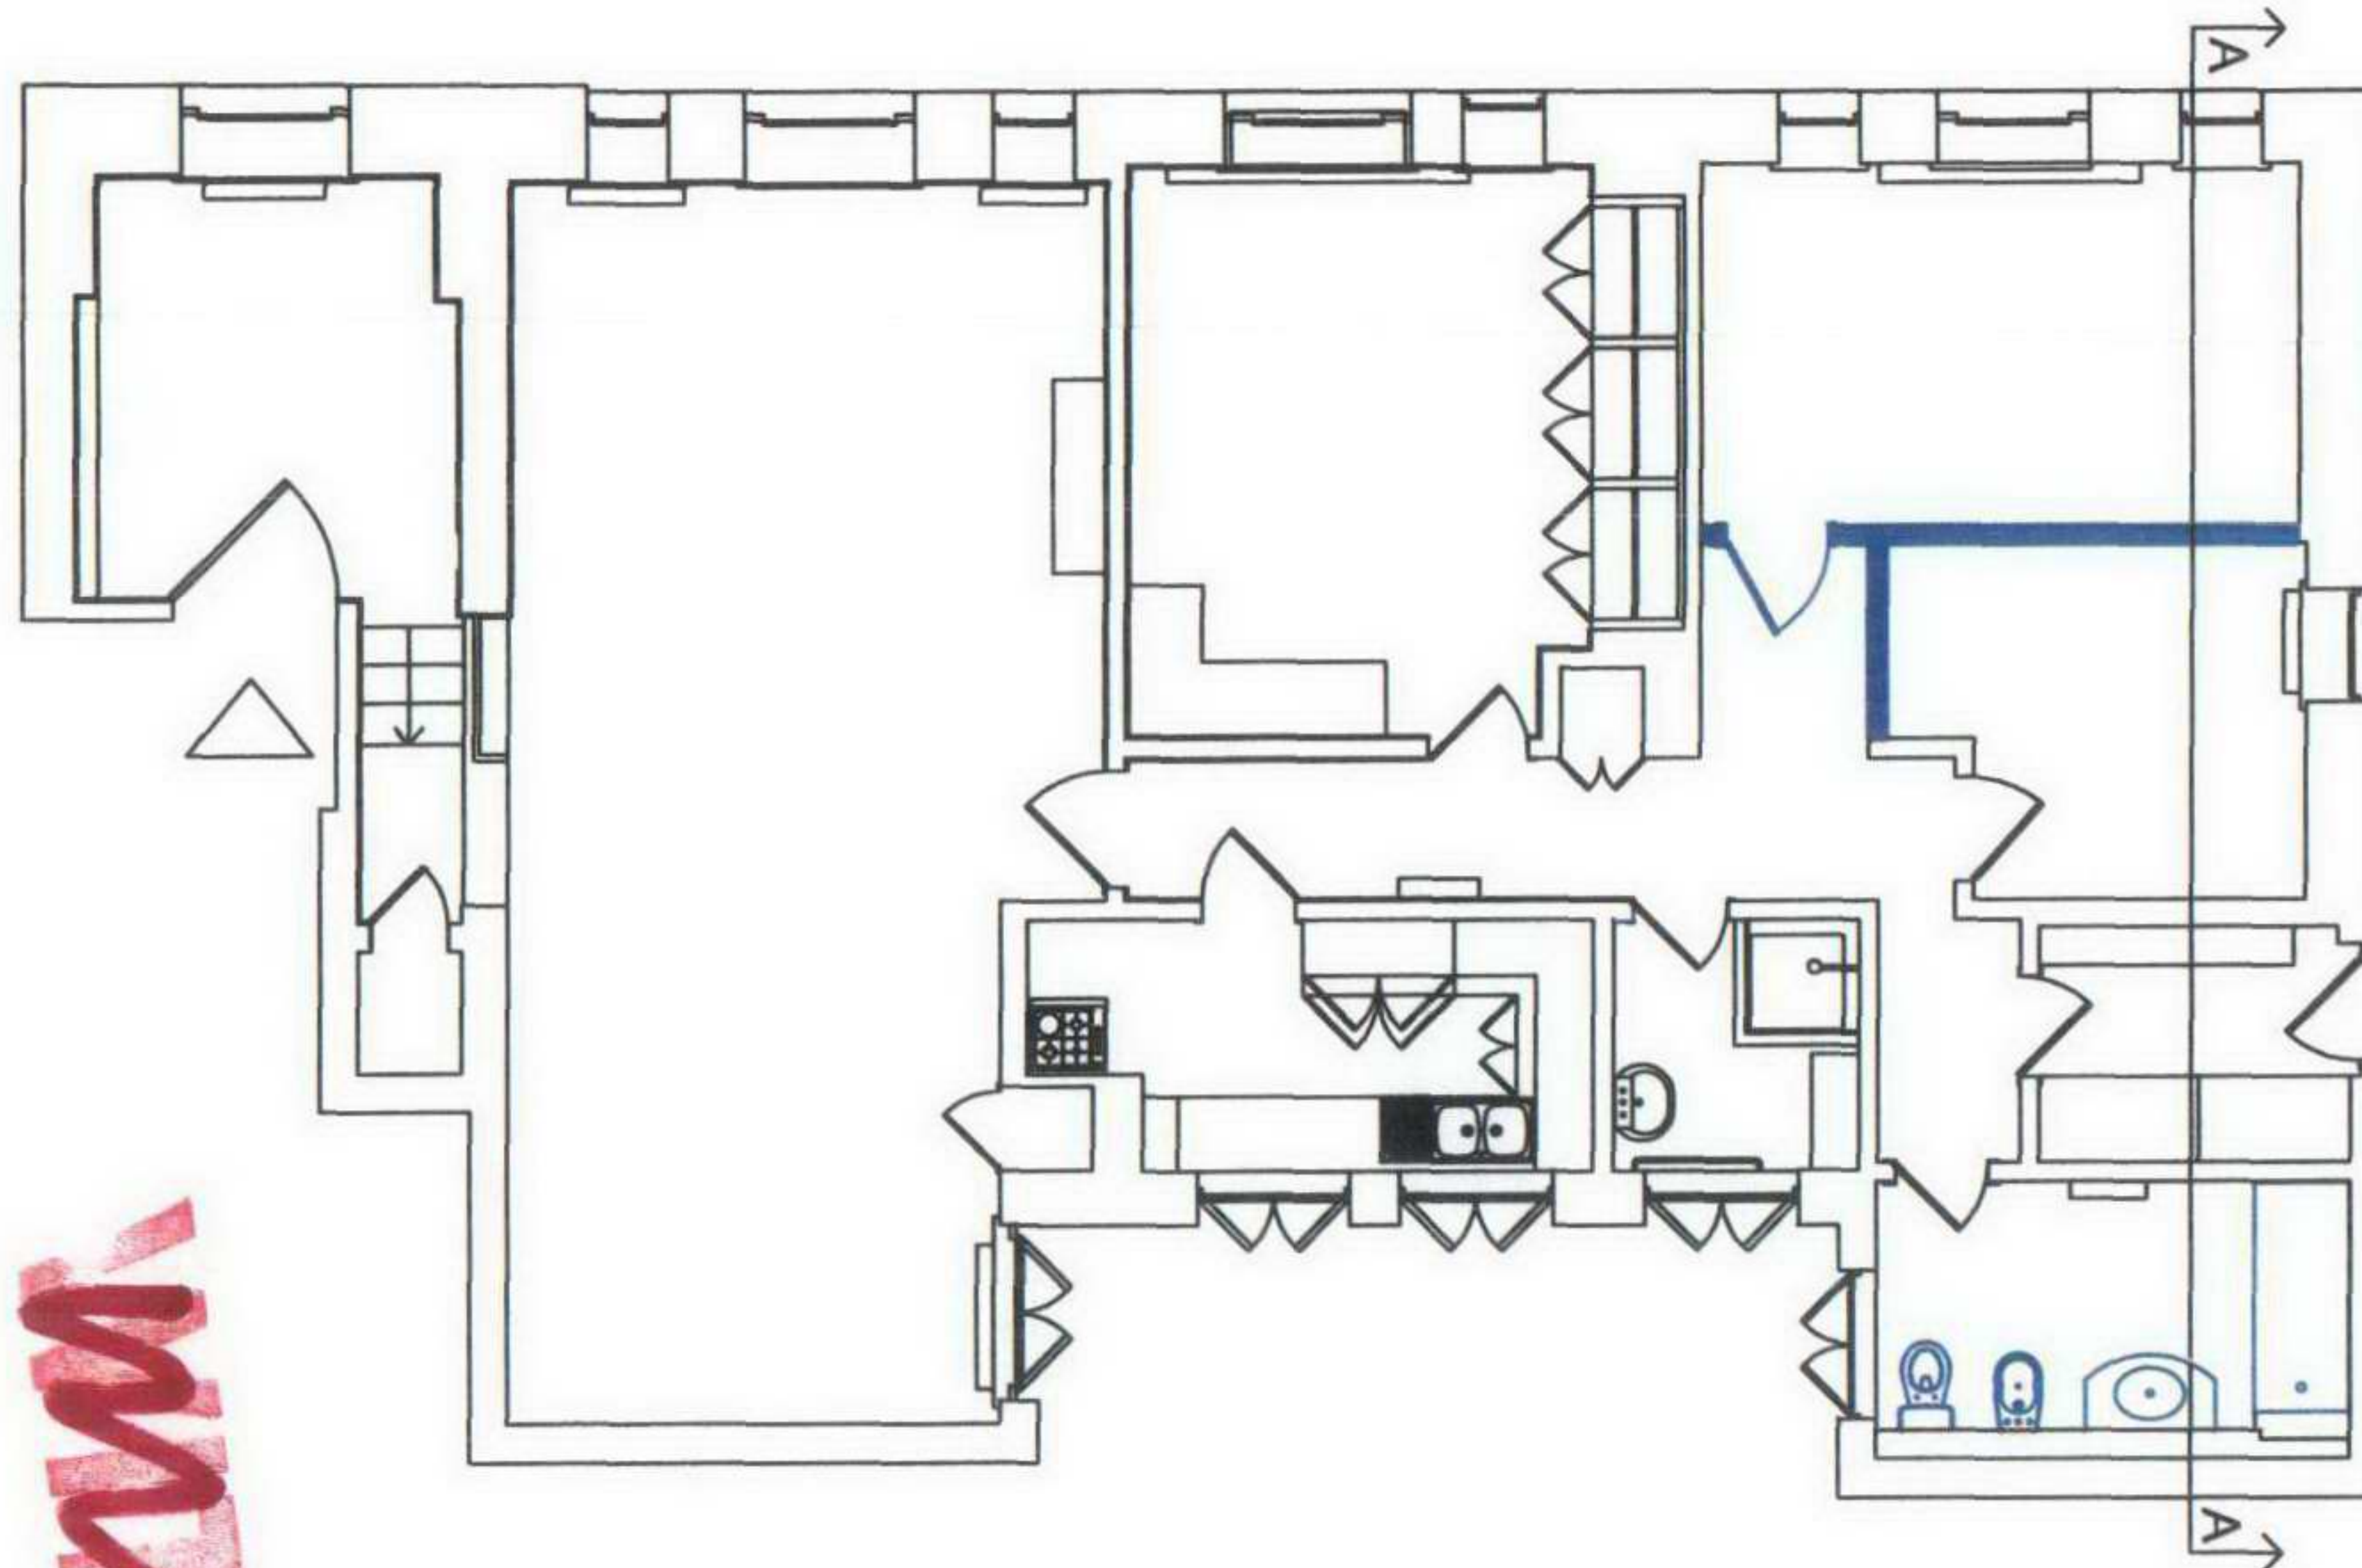

SECTION A-A'
scale 1/50

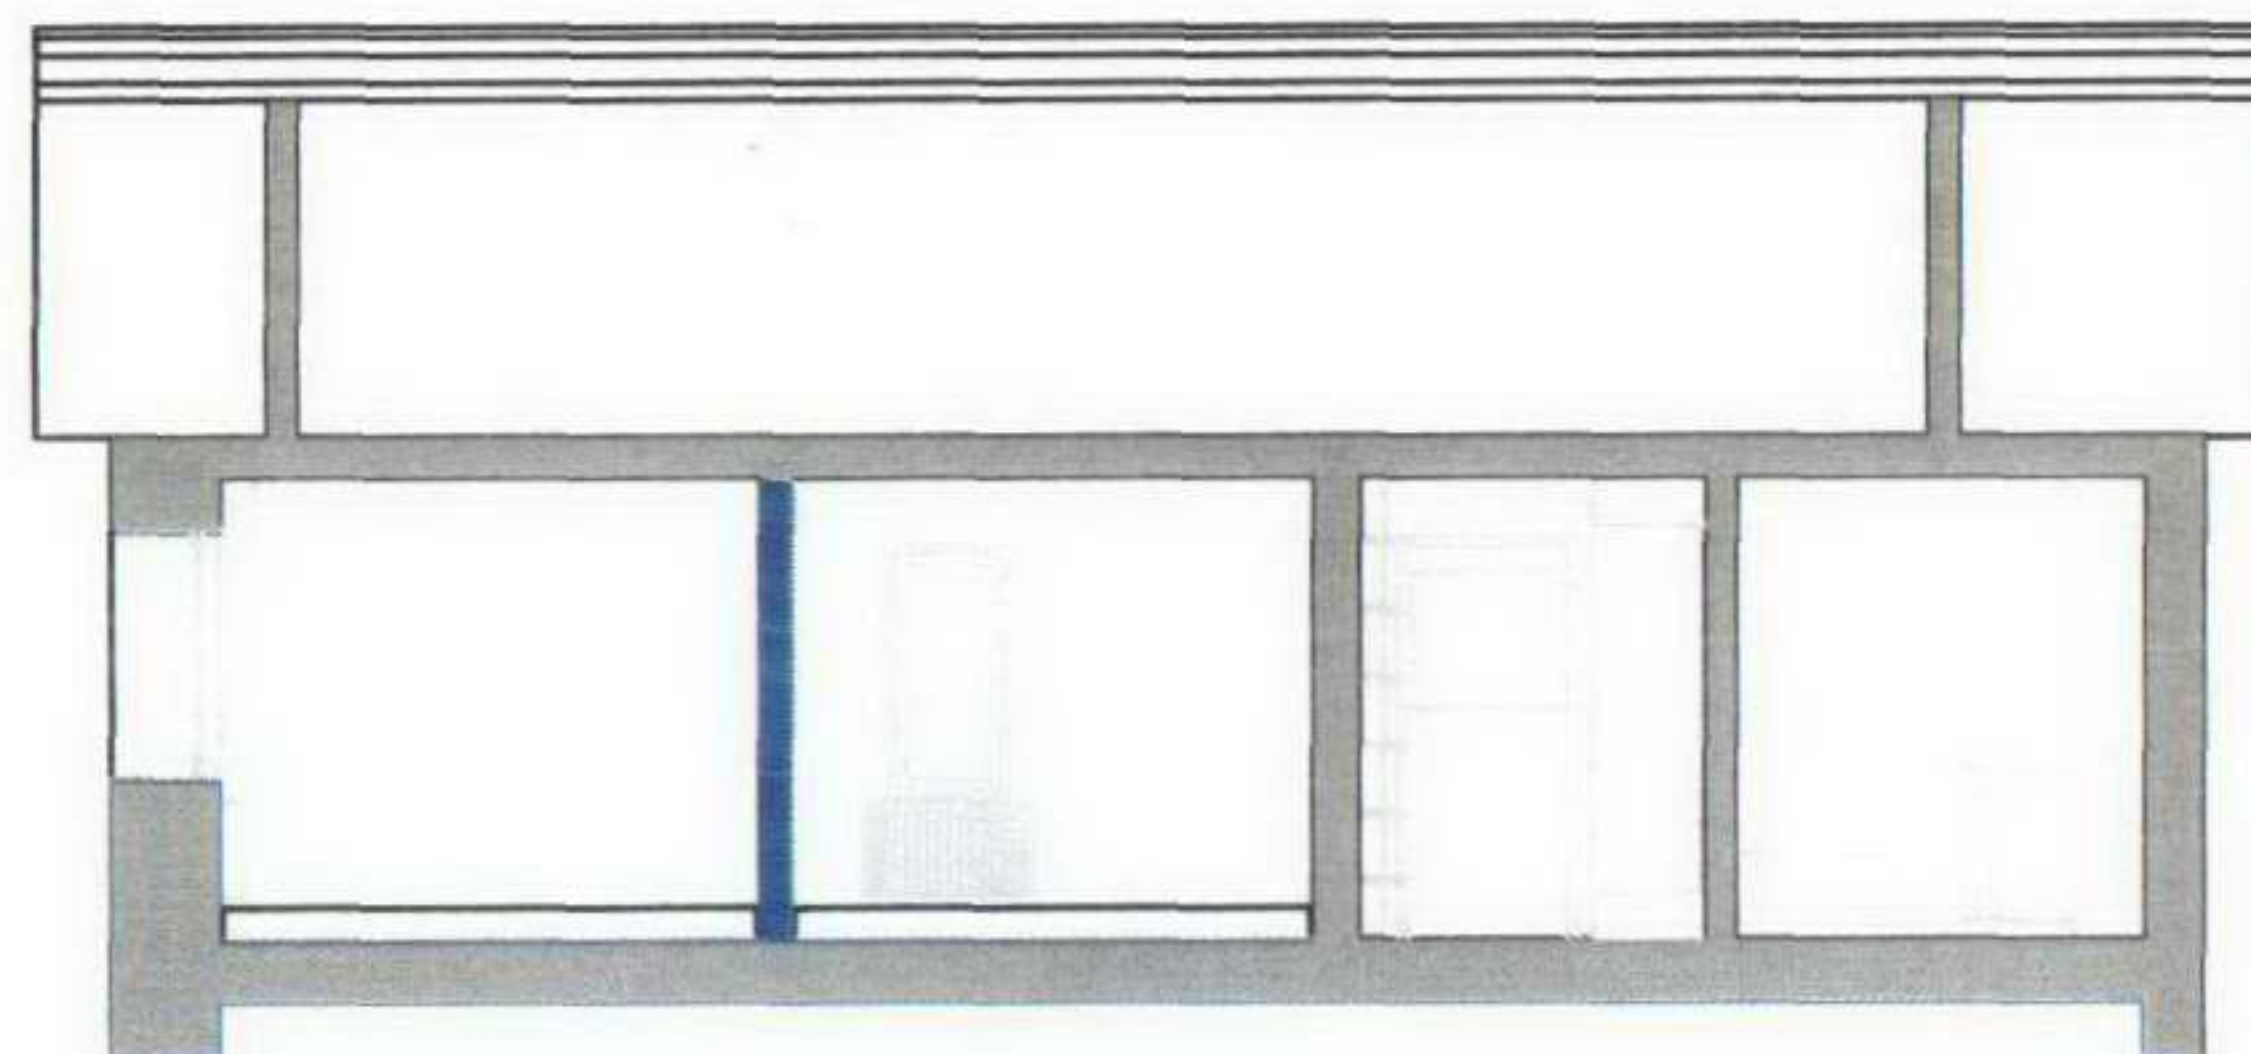

FLAT 6, 10 CAMBRIDGE GATE
LONDON NW1

FIG.2 EXISTING PLAN AND SECTION A-A

SCALE 1:200

NOV 2007

ADRIAN SALT AND PANG LIMITED
DEVELOPMENT PLANNING CONSULTANTS
13A LANARK ROAD LITTLE VENICE LONDON W9 1DD
TEL +44 (0) 20 7286 7411 FAX +44 (0) 20 7286 7416
E-mail: asapp@globalnet.co.uk

AS
AP

REF: ASAP- PROJECTS - CAMBRIDGE GATE