



FOLLANSBEE LIMITED
STANDARD JOINTS


STANDING SEAM

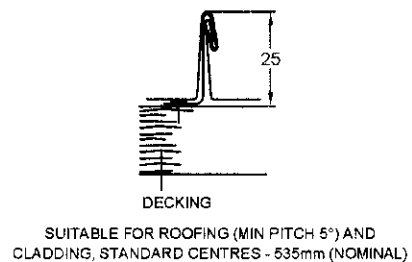

FOLLANSBEE LIMITED
VERGE TERMINATION
25mm HIGH STANDING SEAM

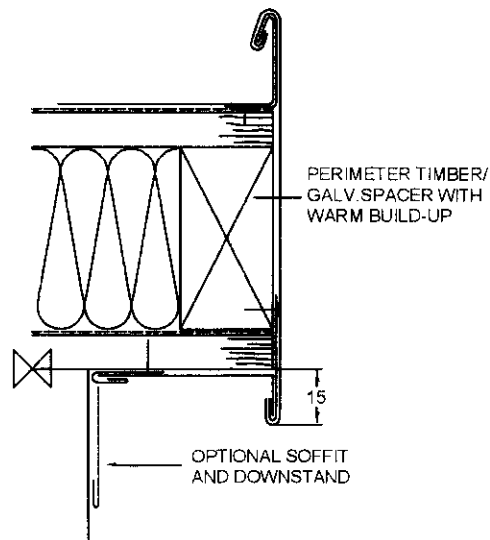

FOLLANSBEE LIMITED
MONO-PITCH RIDGE ABUTMENT

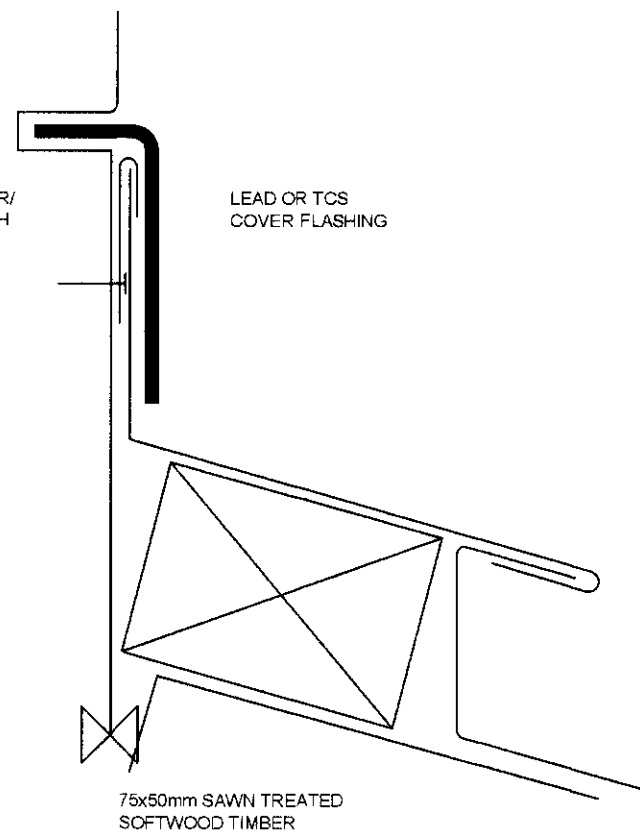

Notes & Revisions

Kennedy O' Callaghan Architects

70 Cowcross Street London EC1M 6EJ Tel 020 7253 6600 Fax 020 7253 9988 kenocall@aol.com

Project title **1a Perren Street**


Drawing title **Terne Coated Steel Cladding - Typical Details**


Number **147/AA(47)104**

Date **Dec 2007**

Scale **1:2@A4**

Rev -

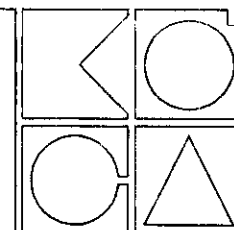

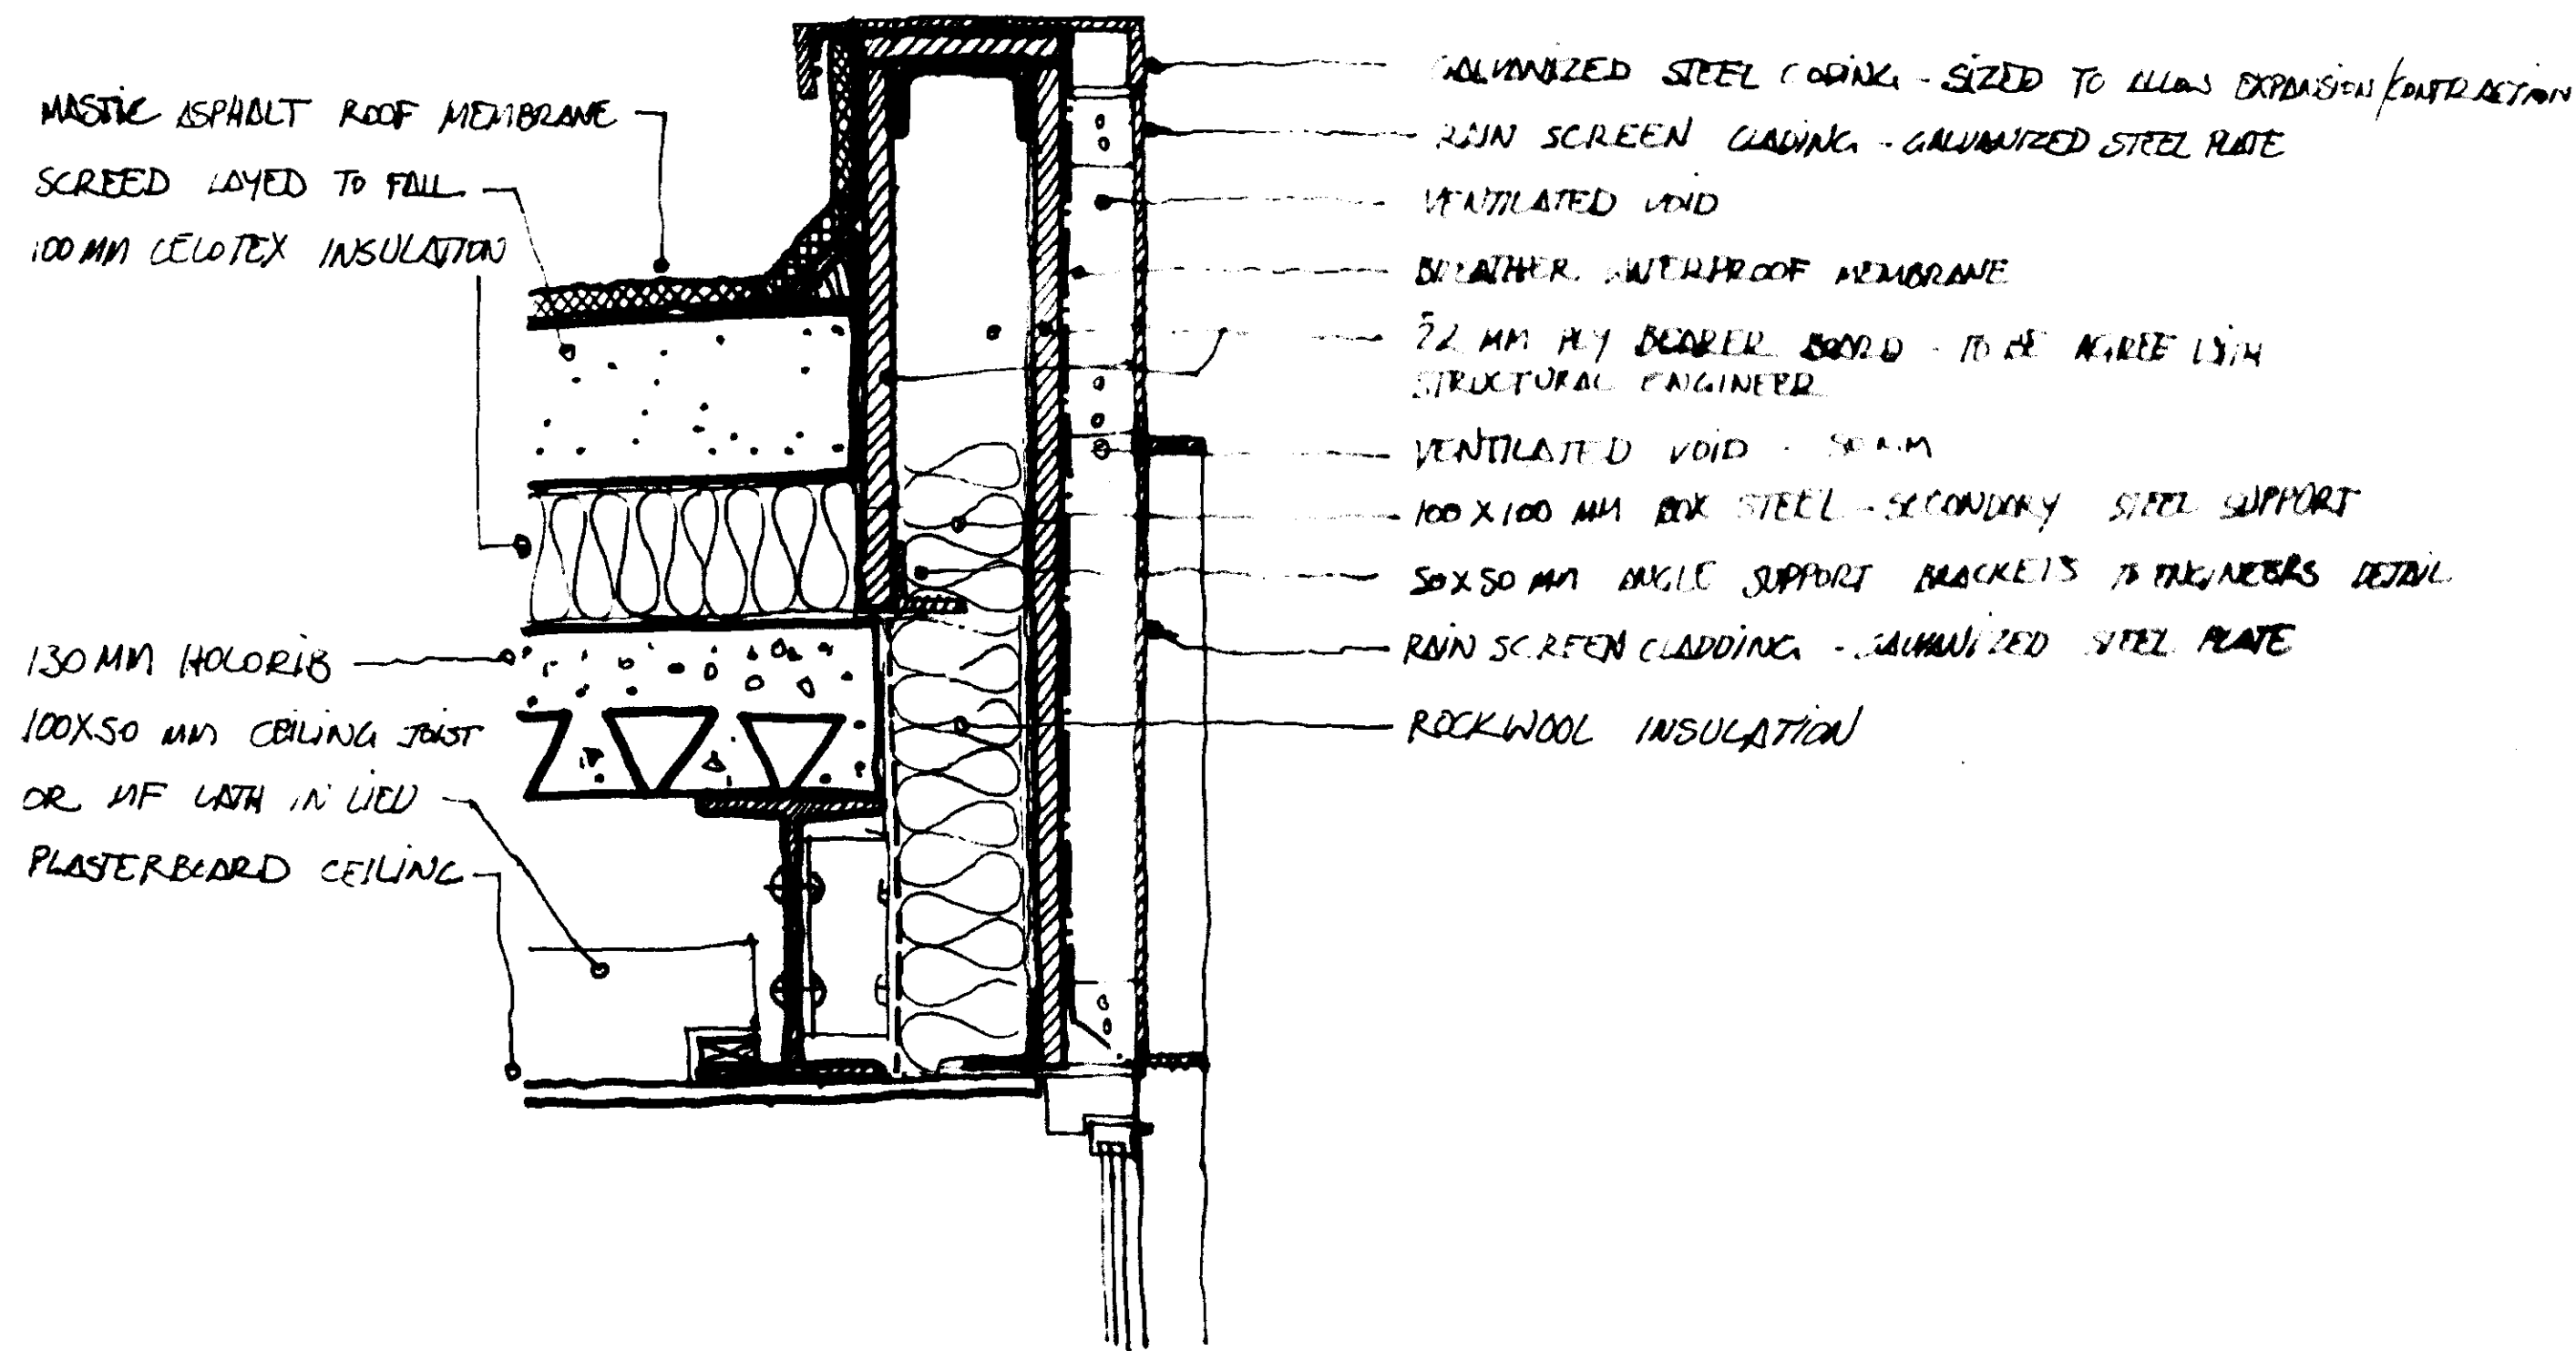

Kennedy O'Callaghan Architects


70 Cowcross St, London EC1M 6EJ. Tel: 020 7253 6600 F: 020 7253 9988 kenocall@aol.com

Project title: **1a Perren Street - Phase 2**

Drawing title: **Junction of Flat Roof to Rainscreen Cladding**

Number: **147/SK 03-01** Date: **Nov 2007** Scale: **1:5**

rev A: Insulation changed to Rockwool between secondary steels to facade

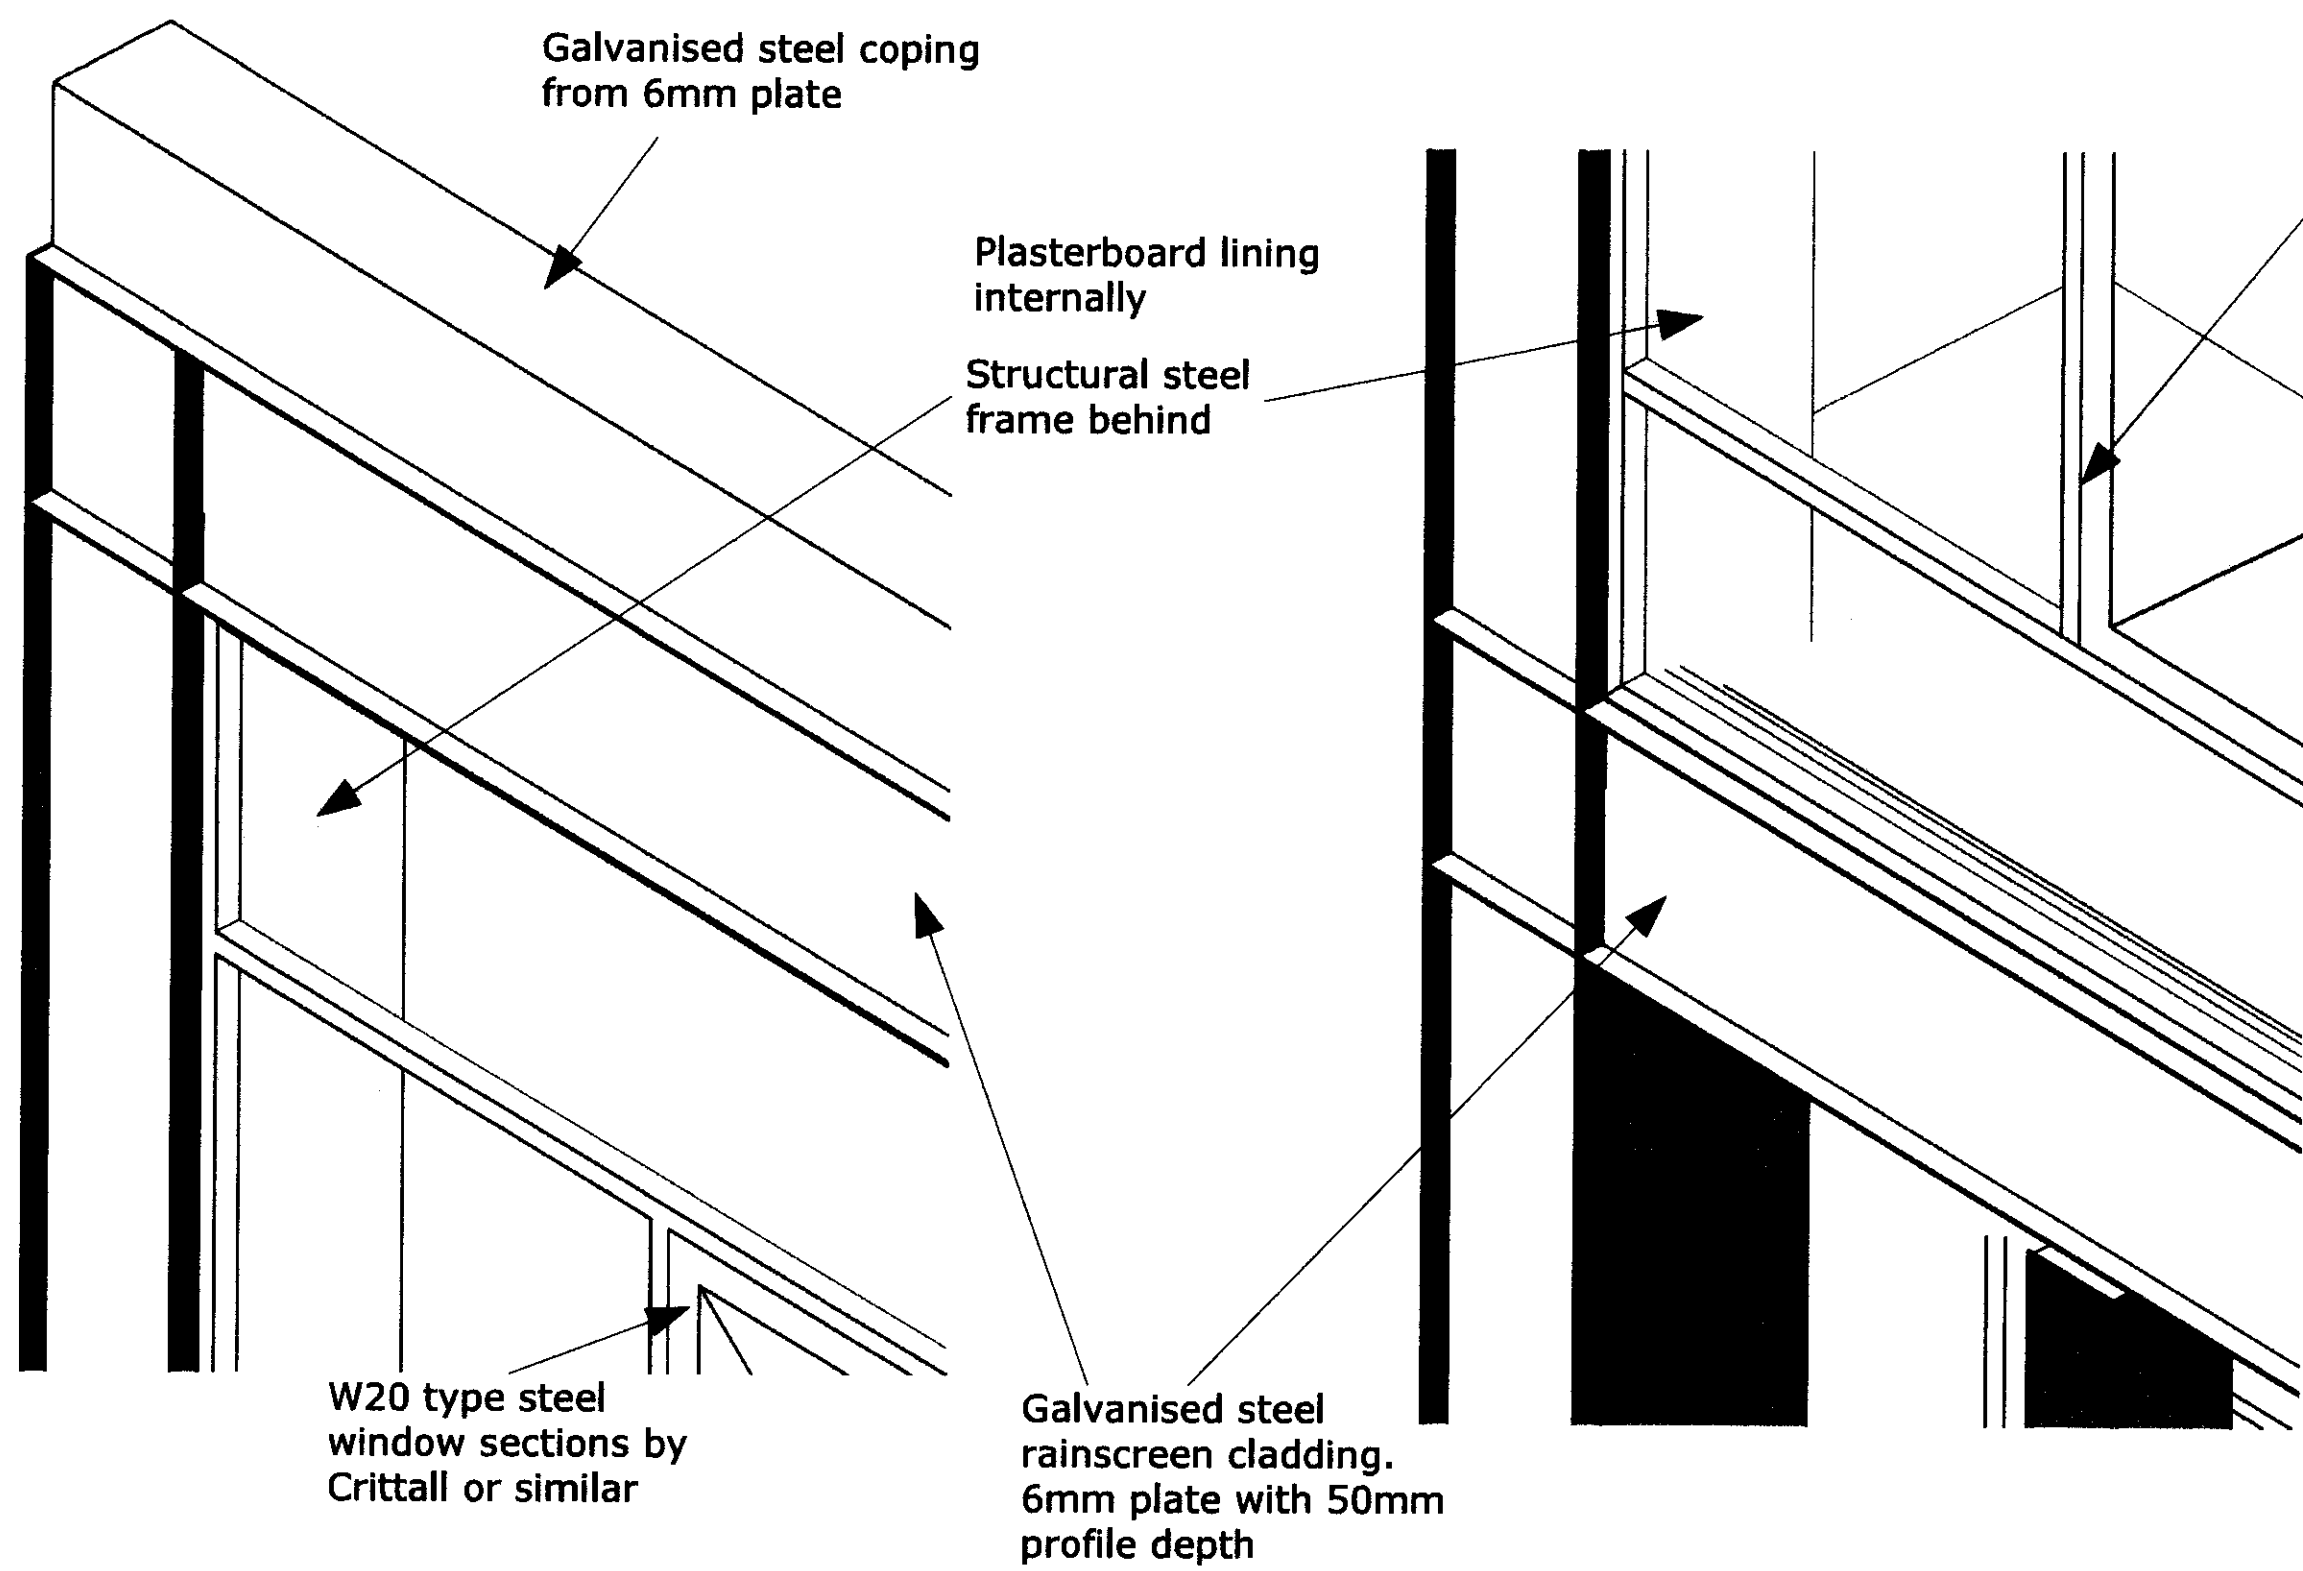


1.) Parapet detail

2.) Spandrel detail


W20 type steel window sections by Crittall or similar

- Build-up details:**
- Galvanised steel rainscreen cladding. 6mm plate with 50mm profile depth
 - Rainscreen fixings - to S.E. / fabricator detail
 - Vapour barrier on 22 ply or similar ground
 - Rigid insulation boards between secondary steel
 - Secondary steel to carry facade, Contractor designed, from 75x50x6 rolled steel angle or similar. S.E. to advise on sizing, fixing and spacing of members.

Rev A: 17.12.07 Notes and model updated	Kennedy O'Callaghan Architects 70 Cowcross Street, London EC1M 6EJ Tel. 020 7253 6600 Fax. 020 7253 9988 kenocall@aol.com Project title: Perren Street Drawing title: Front Facade Detail Number: M/255 Date: Nov 2007 Scale: NTS Rev: A	
--	--	--

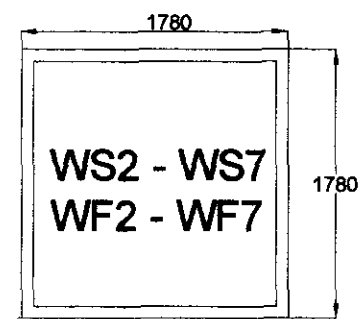


01 Elevation of window frame
1:20

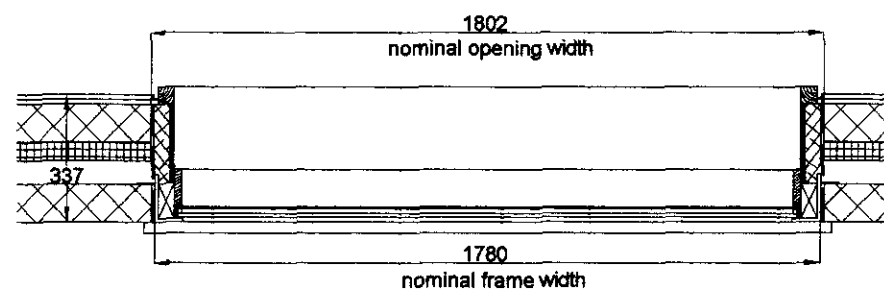


02 Plan
1:20


nominal opening height 1810
nominal frame height 1780

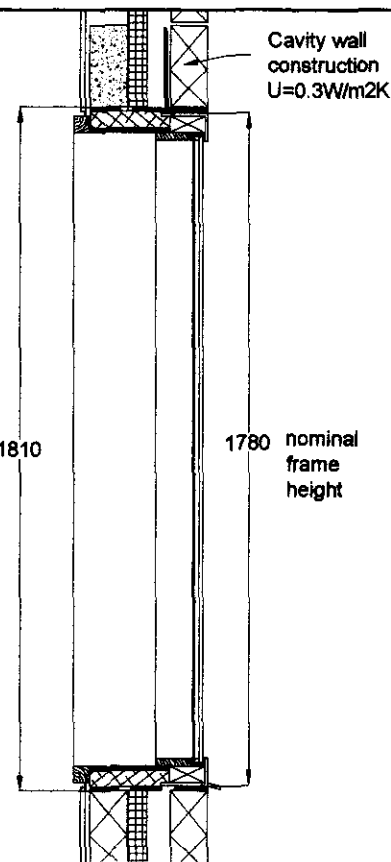


03 Typical section through window
1:20

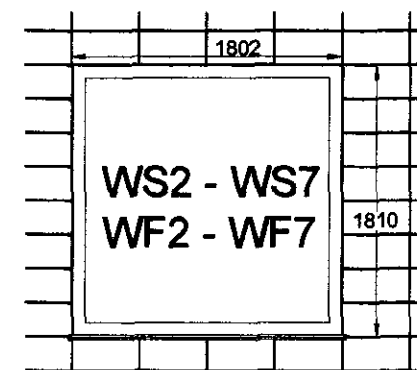


04 Standard size openings
1:50

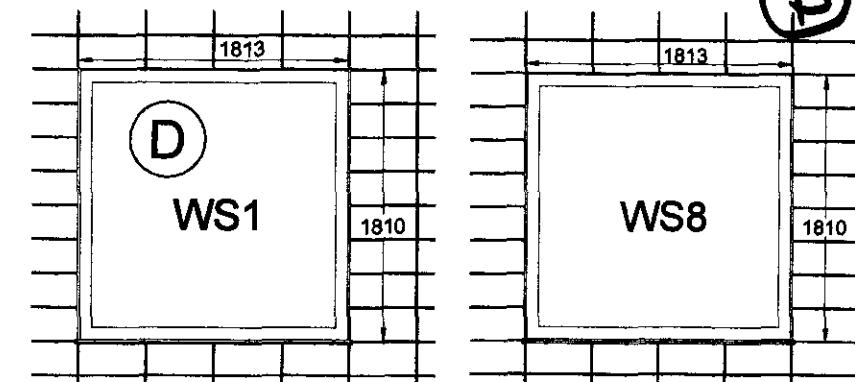


05 Non-standard size openings
1:50

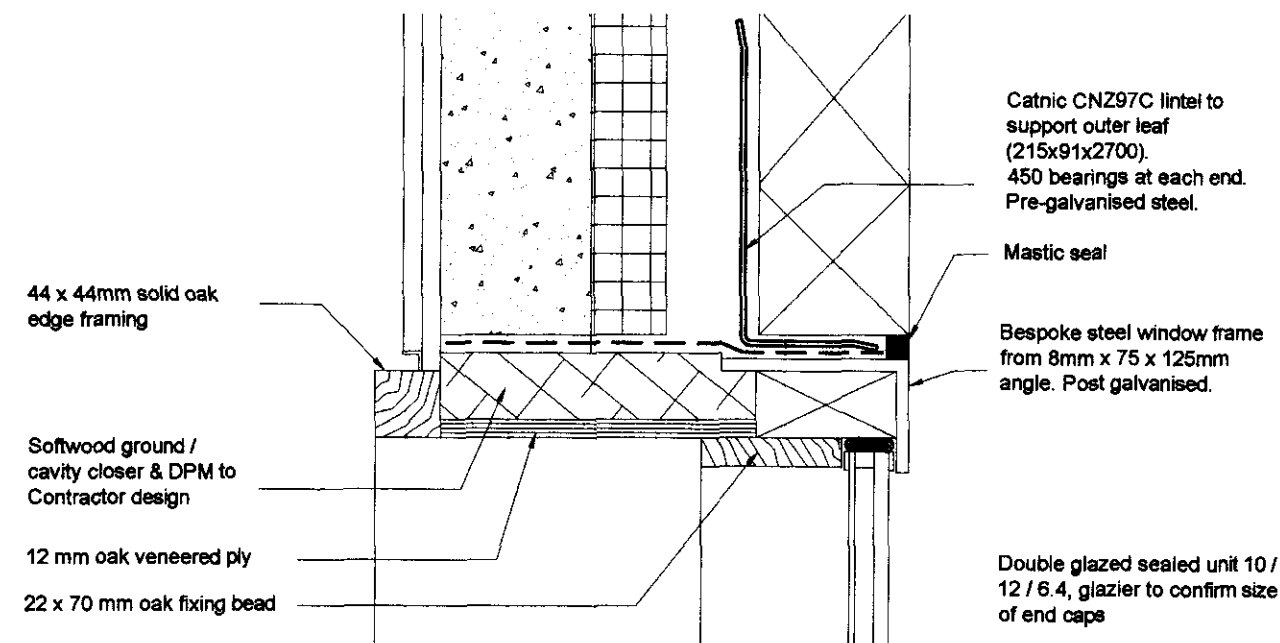

07 Typical head detail
1:5

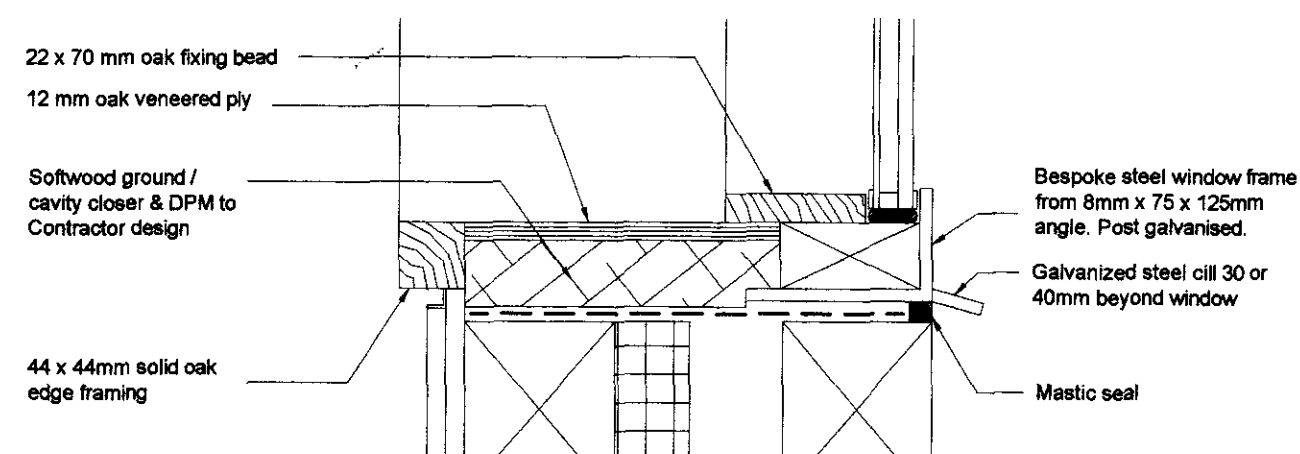

08 Typical cill detail
1:5

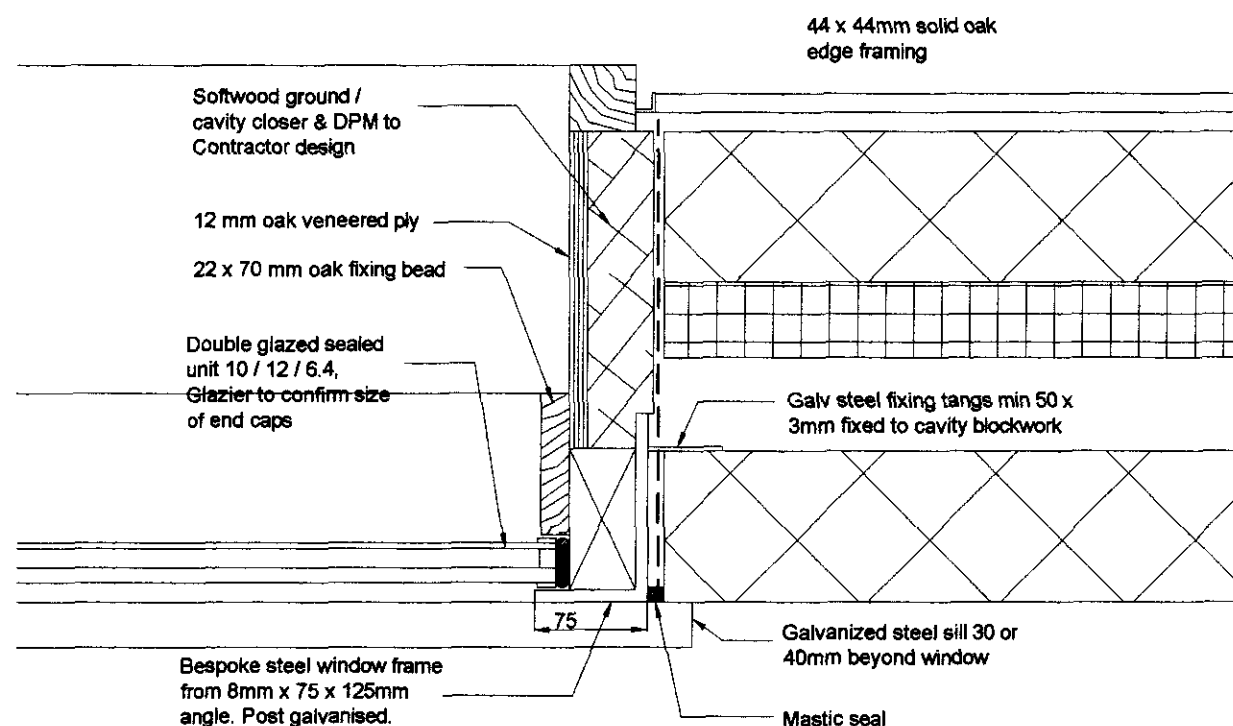

06 Typical jamb detail
1:5

Notes & Revisions
Rev C0: 23.10.07

Kennedy O' Callaghan Architects


70 Cowcross Street London EC1M 6EJ Tel 020 7253 6800 Fax 020 7253 9988 kenocall@aol.com

Project title 1a Perren Street Phase 2

FOR CONSTRUCTION


Drawing title Window Details WF2-7, WS1-8

Number 147/AA(31)102 Date October 2007 Scale 1:5, 1:20, 1:50@A3 Rev C0

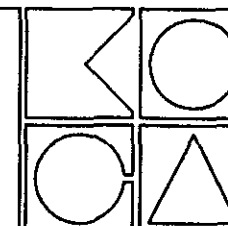

Cill Detail

Head Detail

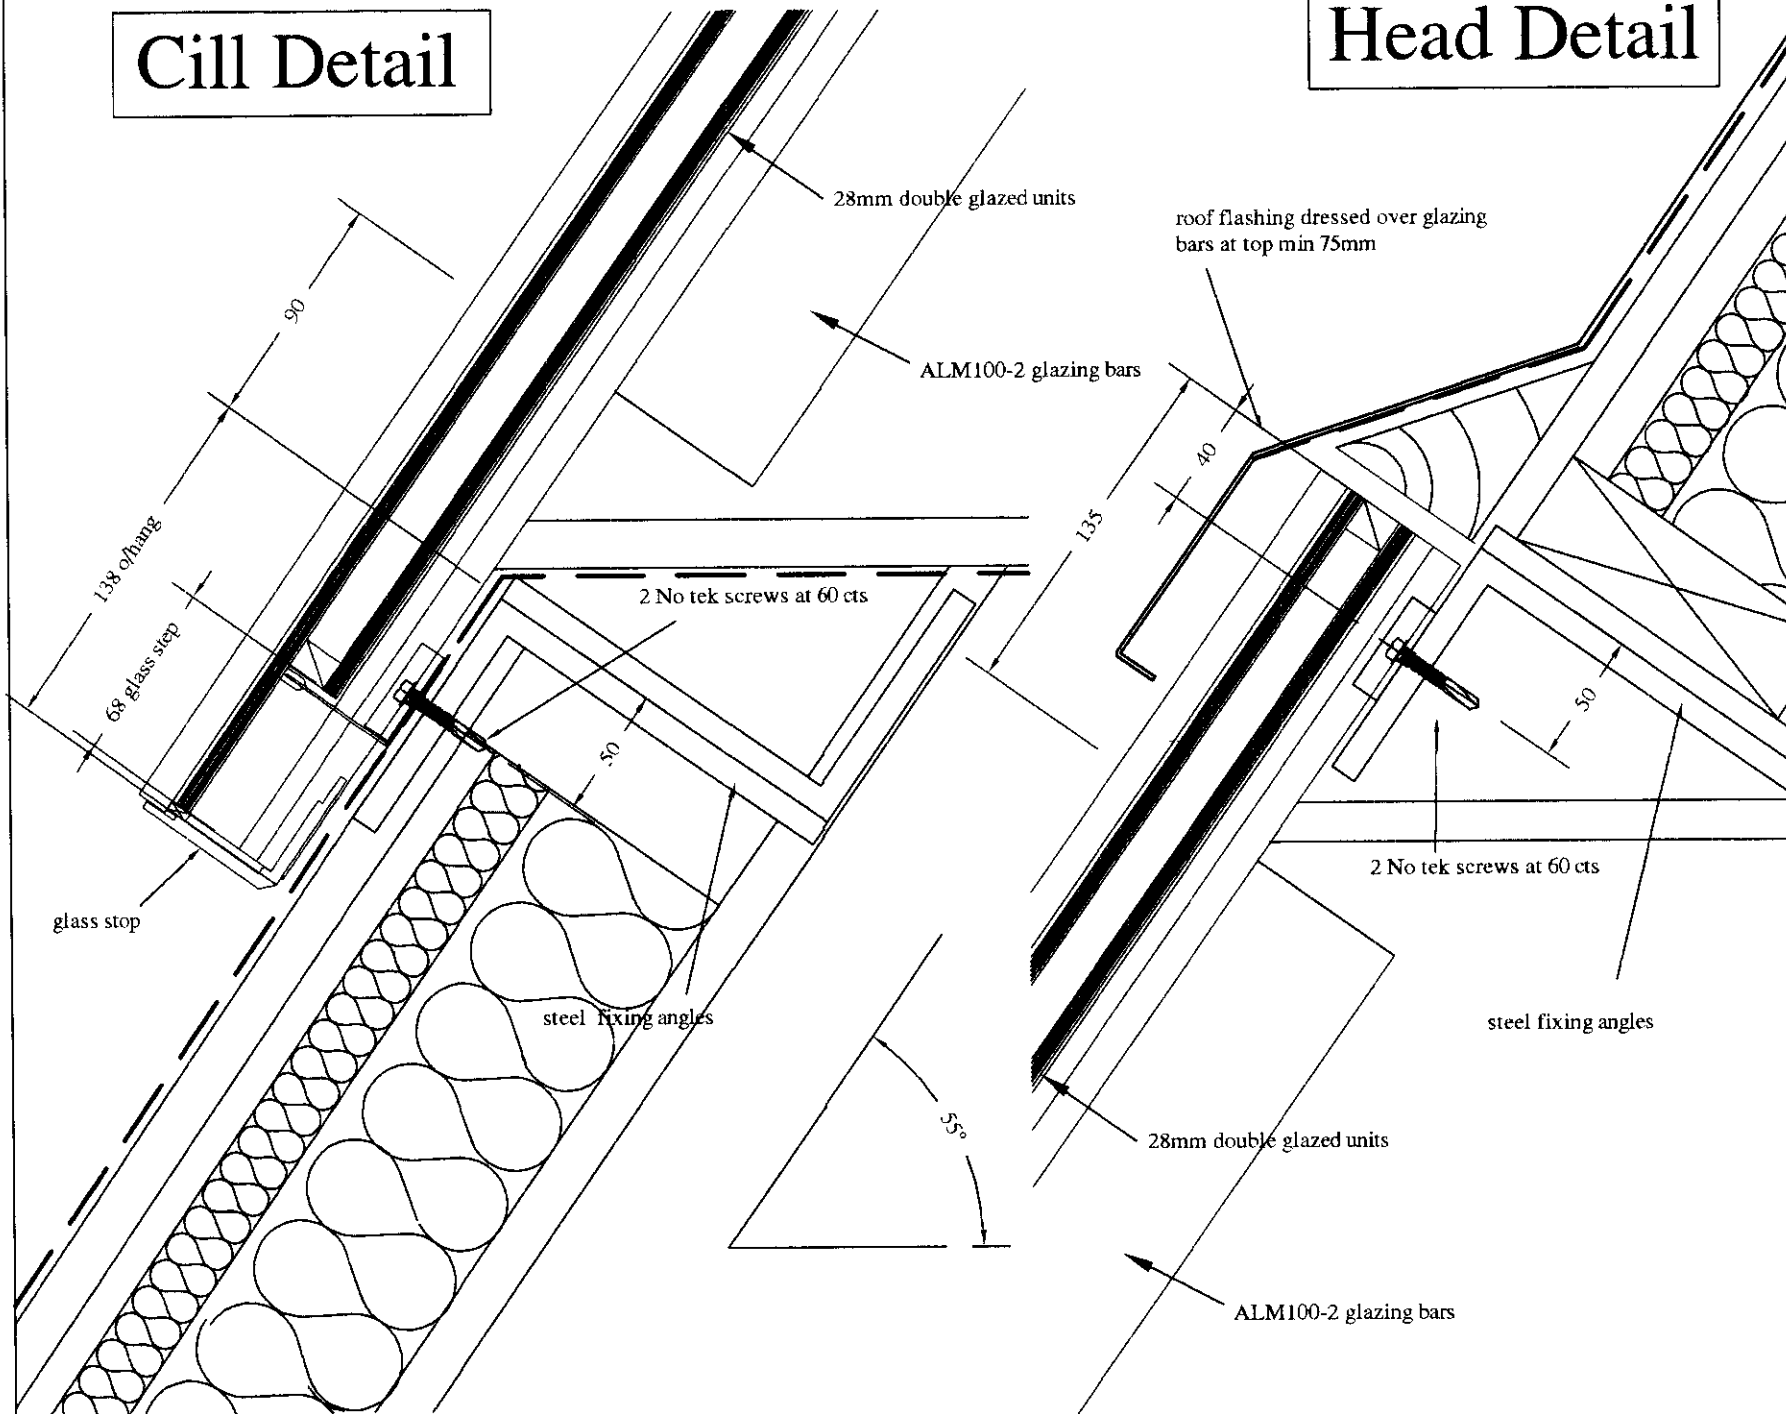

No reproduction or publication of this drawing may be made and no article may be manufactured or installed in accordance with this drawing without prior written consent. The provision is a term of any contract relating to this drawing. Right reserved under the Copyright Act 1988 as amended by the Design Copyright Act 1988.

Specification

Rev
Client

Project

1A Perren Street NW5 3ED

Title

Sections thro top and cill

Scale

1:2

Date

june 05

Drawn by

M.H.

Drawing No

2006-2

Rev


M.HERBERT

23 BARNHALL ROAD
TOLLESHUNT KNIGHTS
MALDON
ESSEX CM9 8HA


TEL: 01621 817633
FAX: 01621 817633



Typical jamb detail

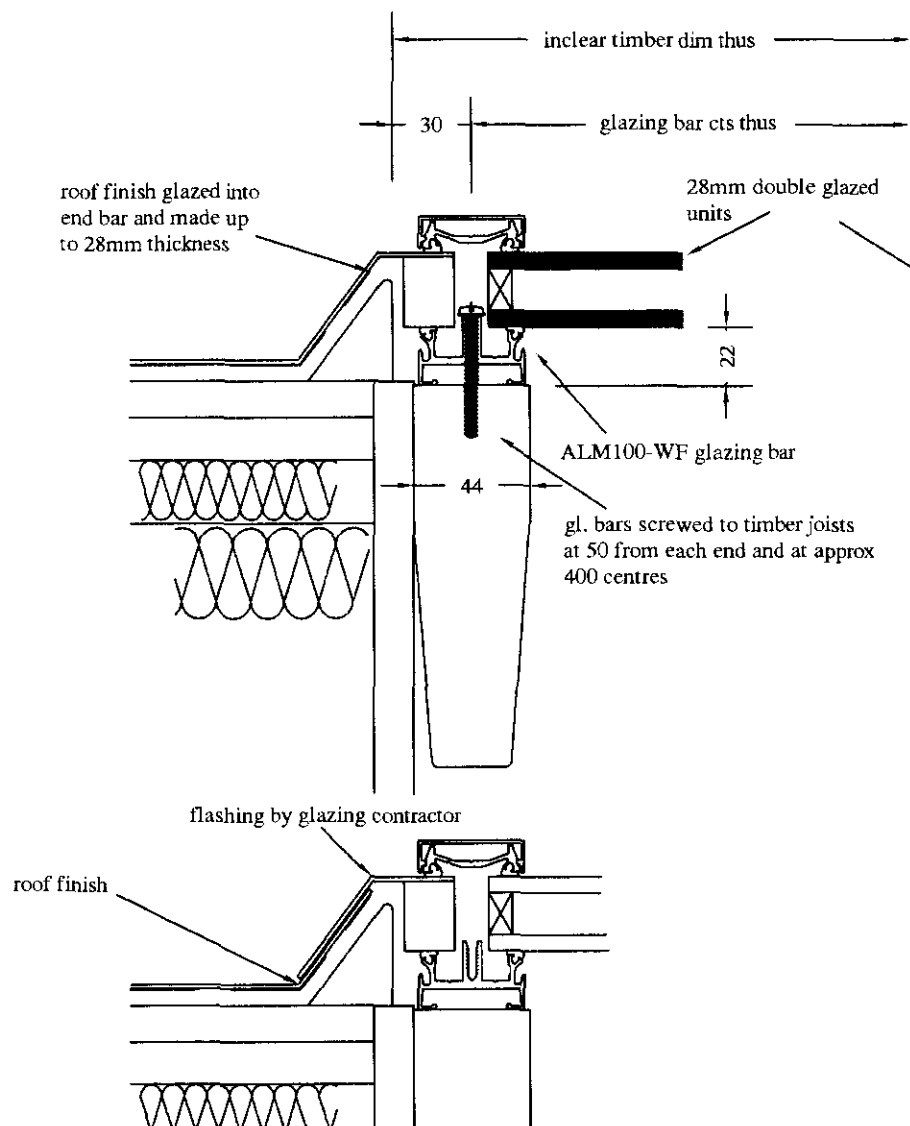

Section thro hip

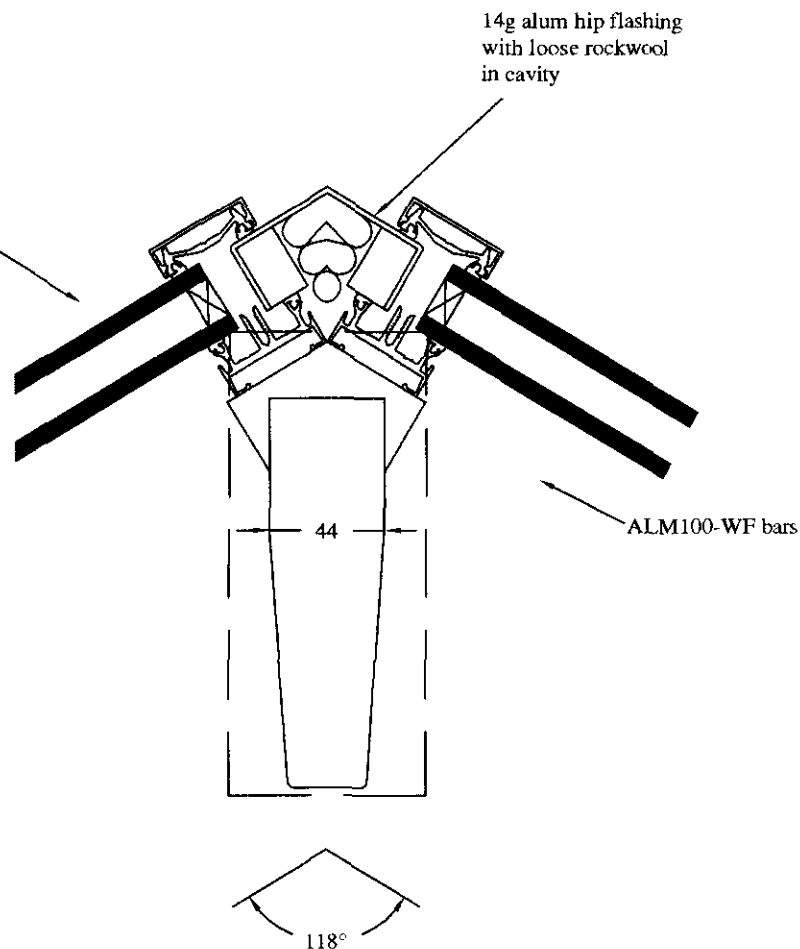

No reproduction or publication of this drawing may be made and no article may be manufactured or installed in accordance with this drawing without prior written consent. This provision is a term of any contract relating to this drawing. Rights reserved under the Copyright Act 1968 as amended by the Design Copyright Act 2001.

Specification

A 27-07-05 Gl bar type and flashing details

Rev

Client

Project

1A Perren Street NW5 3ED

Title

Roof glazing details

Scale

1-2

Date

June 05

Drawn by

M.H.

Drawing No

2006-3

Rev

A


M.HERBERT

23 BARNHALL ROAD
TOLLESHUNT KNIGHTS
MALDON
ESSEX CM9 8HA

TEL: 01621 817633
FAX: 01621 817633



Section thro' glazing

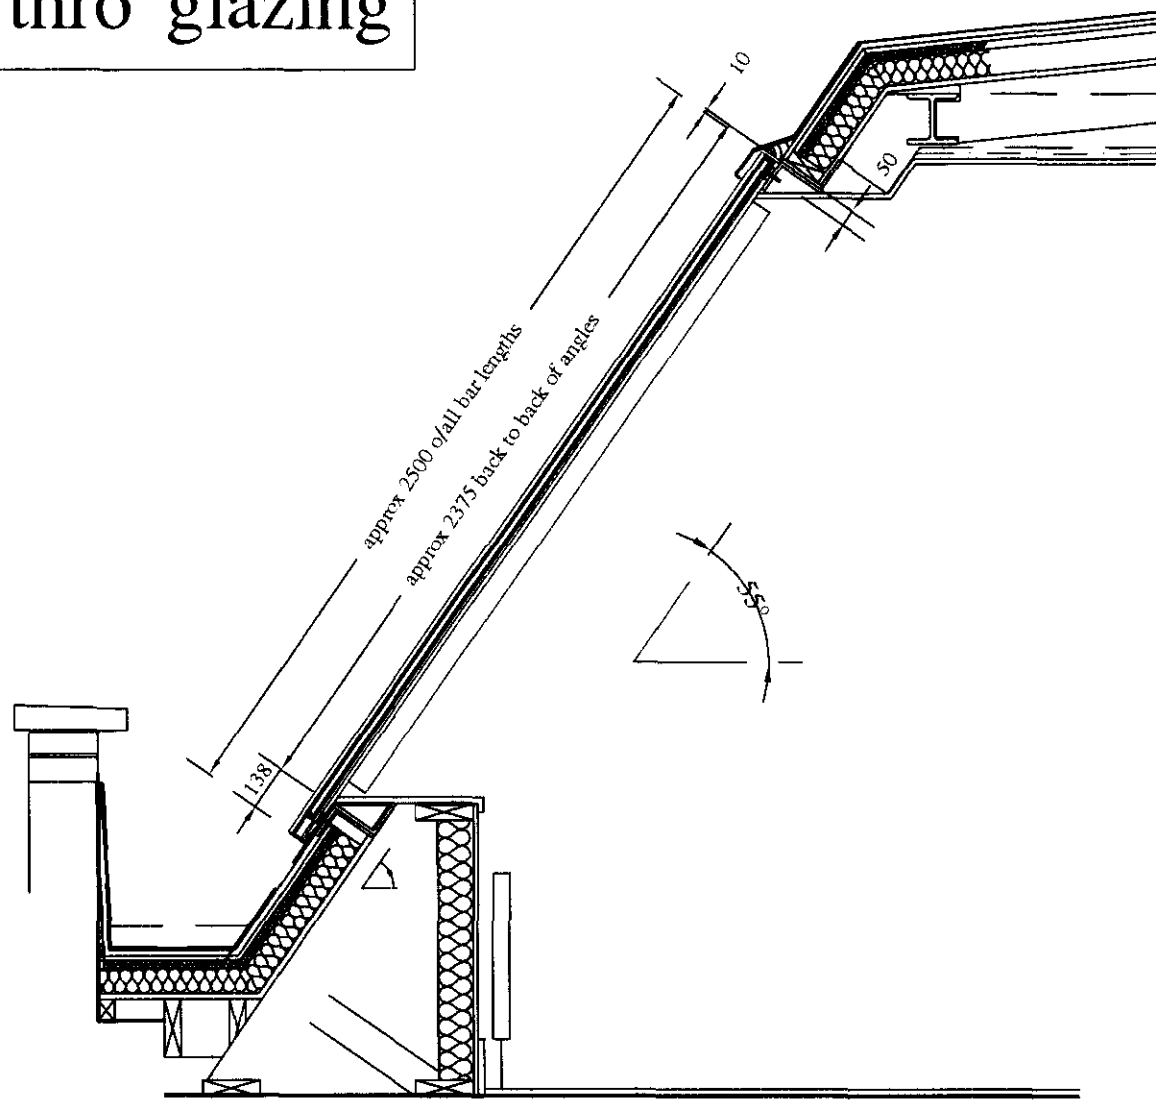

No reproduction or publication of this drawing may be made and no article may be manufactured or supplied in accordance with the drawing without prior written consent. This provision is a term of any contract entered into for the drawing. Right reserved under the Copyright Act 1988 as amended by the Design Copyright Act 2001

Specification

Rev
Client

Project
1A Perren Street NW5 3ED

Title
Section thro glazing



Scale	1-16	Date	June 05	Drawn by	M.H.
Drawing No	2006-4	Rev			

M.HERBERT
23 BARNHALL ROAD
TOLLESHUNT KNIGHTS
MALDON
ESSEX CM9 8HA

TEL: 01621 817633
FAX: 01621 817633




Corporate W20 Fixed Light

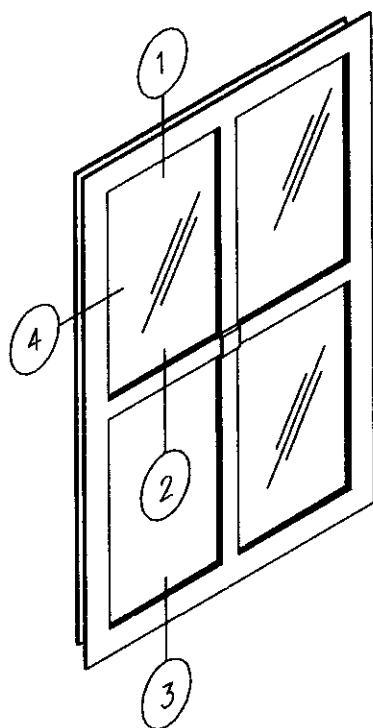
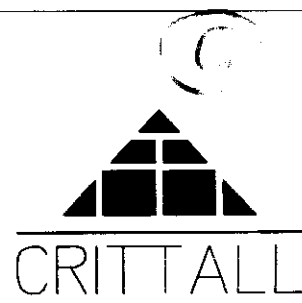


Fixed Light
(Unequal Leg Shown)

SECTION 4
(THIS SECT. SHOWN
SINGLE GLAZED)

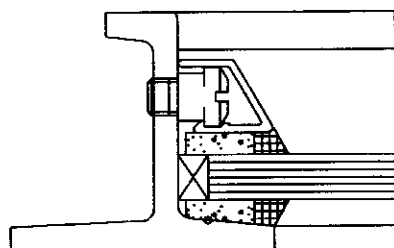


SECTION 1

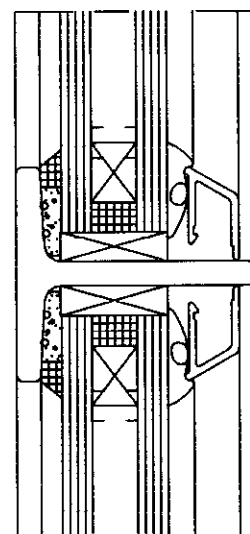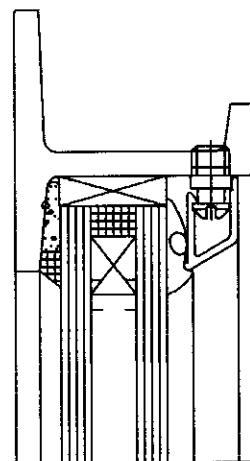

SECTION 2
OPTIONAL
GLAZING BAR


OUTSIDE

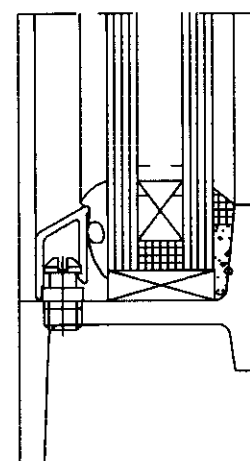

SECTION 3
(THIS SECT. SHOWN
GLAZED EXTERNALLY)



STEEL
S
D 1

Corporate W20 Open In Vents

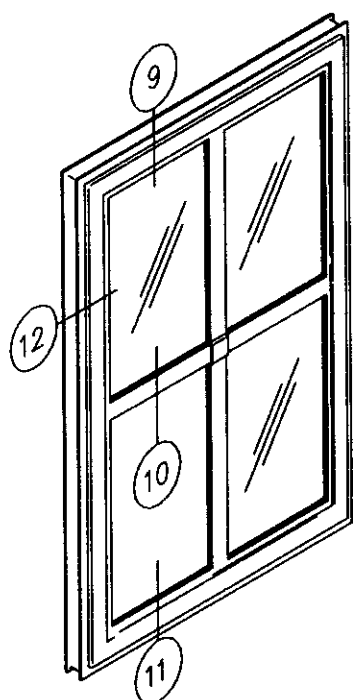

Side Hung
(Equal Leg Shown)
Bottom Hung similar



SECTION 9

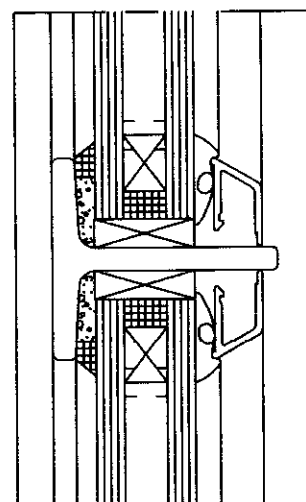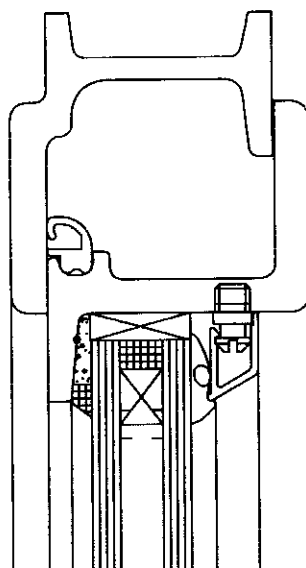

SECTION 10 OPTIONAL GLAZING BAR

OUTSIDE


SECTION 12

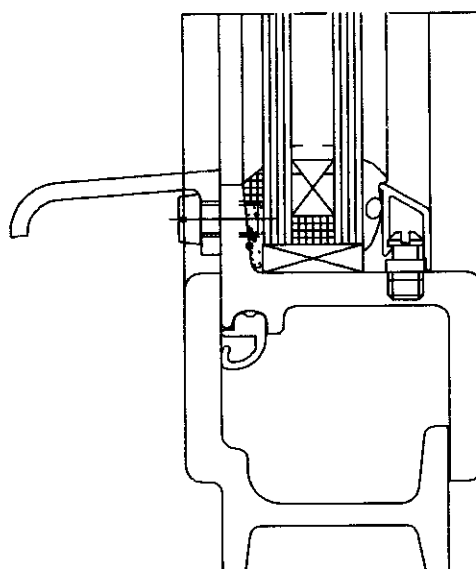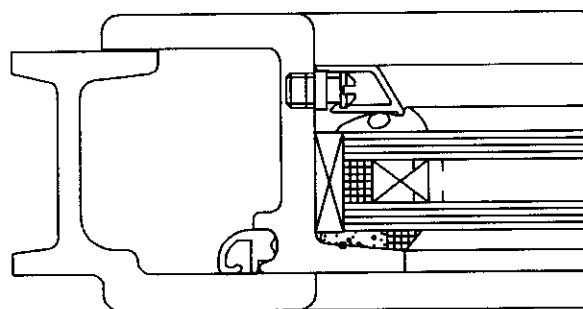


SECTION 11

TEEL
S
B3

(H)

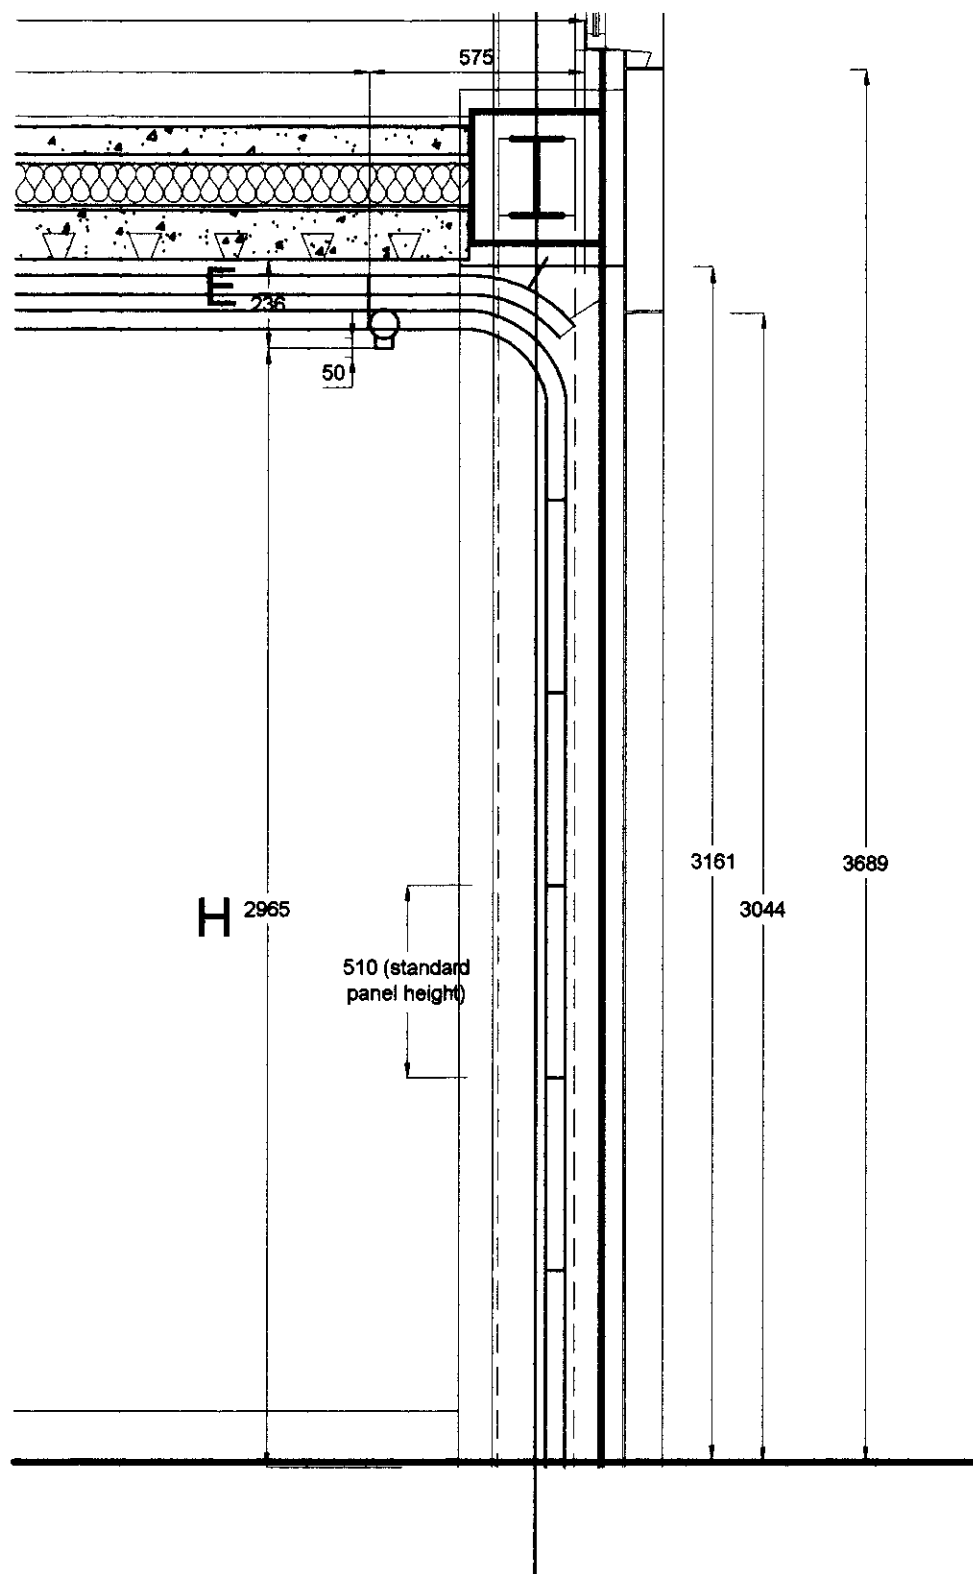

01 Section
1:20

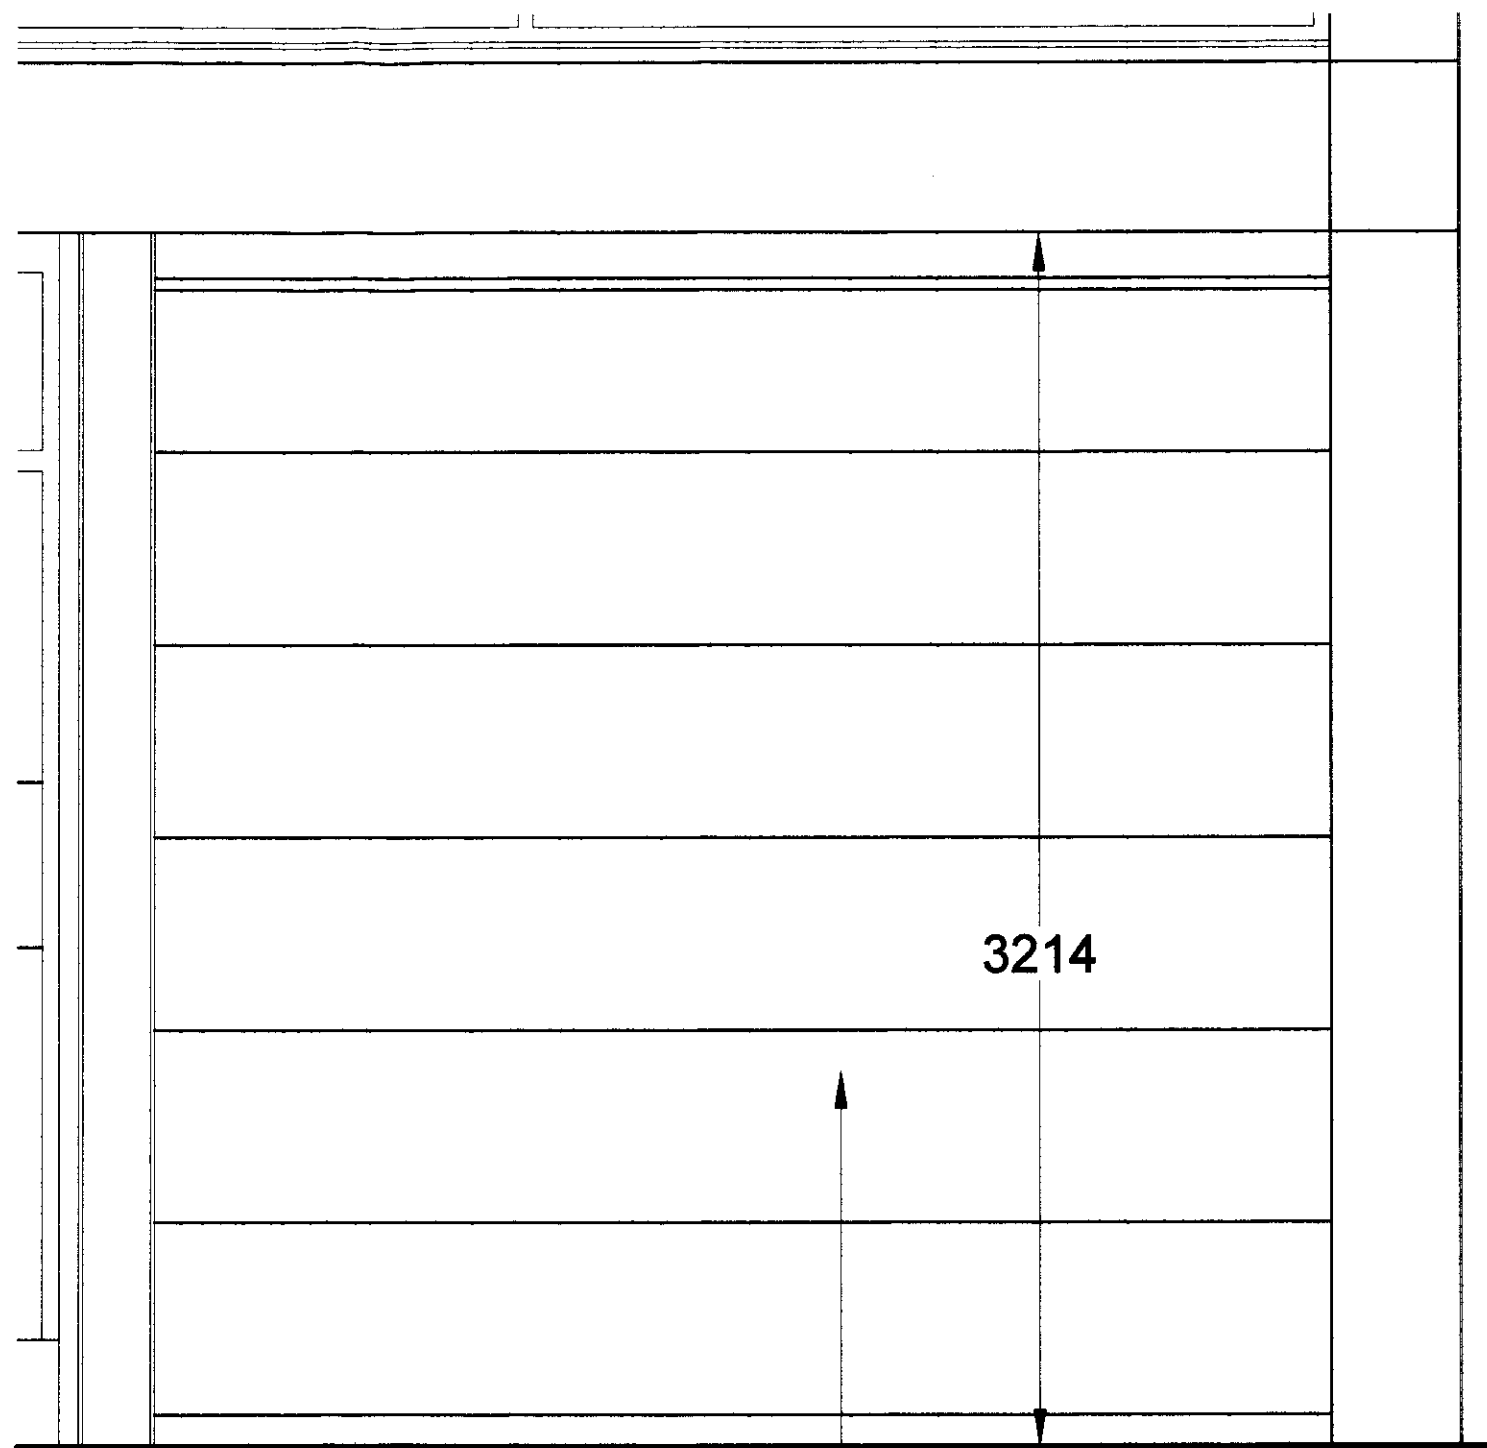

Ring-gard insulated sectional overhead
door (low headroom option 2). Finish to
be buff coloured PPC

02 Part Elevation
1:20

Notes & Revisions


Kennedy O' Callaghan Architects

70 Cowcross Street London EC1M 6EJ Tel 020 7253 6600 Fax 020 7253 9988 kenocall@aol.com

Project title 1a Perren Street Phase 2

Drawing title Garage door details





Number 147/AA(31)103 Date Dec 2007 Scale 1:50@A3 Rev P1

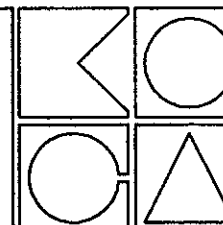



ring-gard®

SECURITY & ACCESS CONTROL

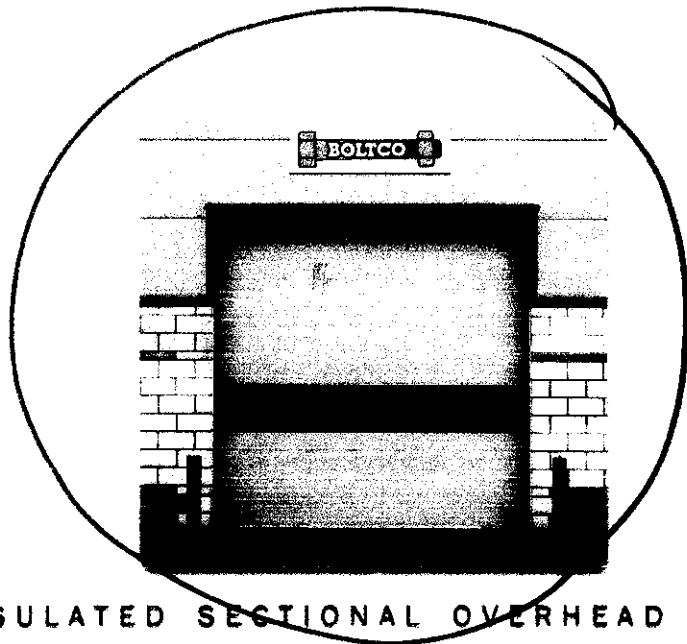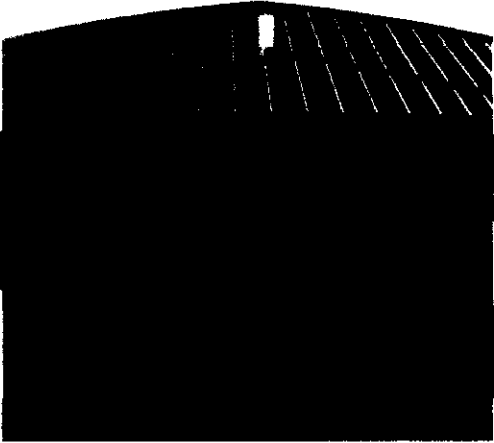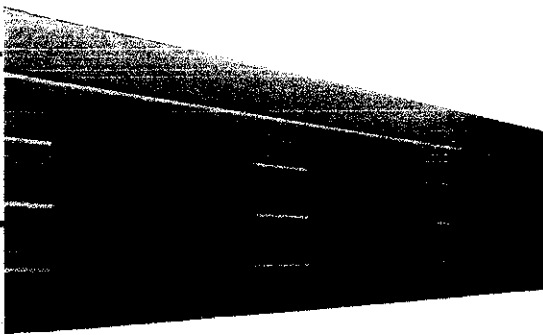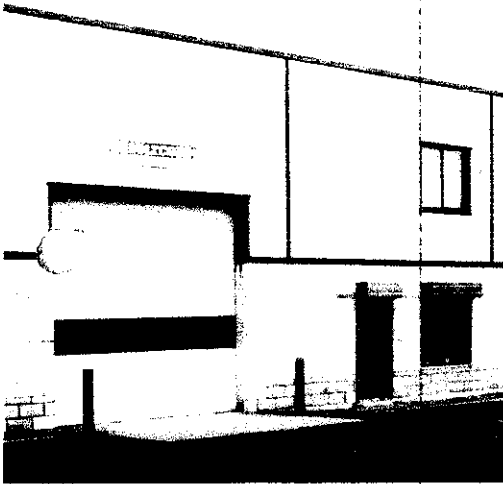

INSULATED SECTIONAL OVERHEAD DOORS