


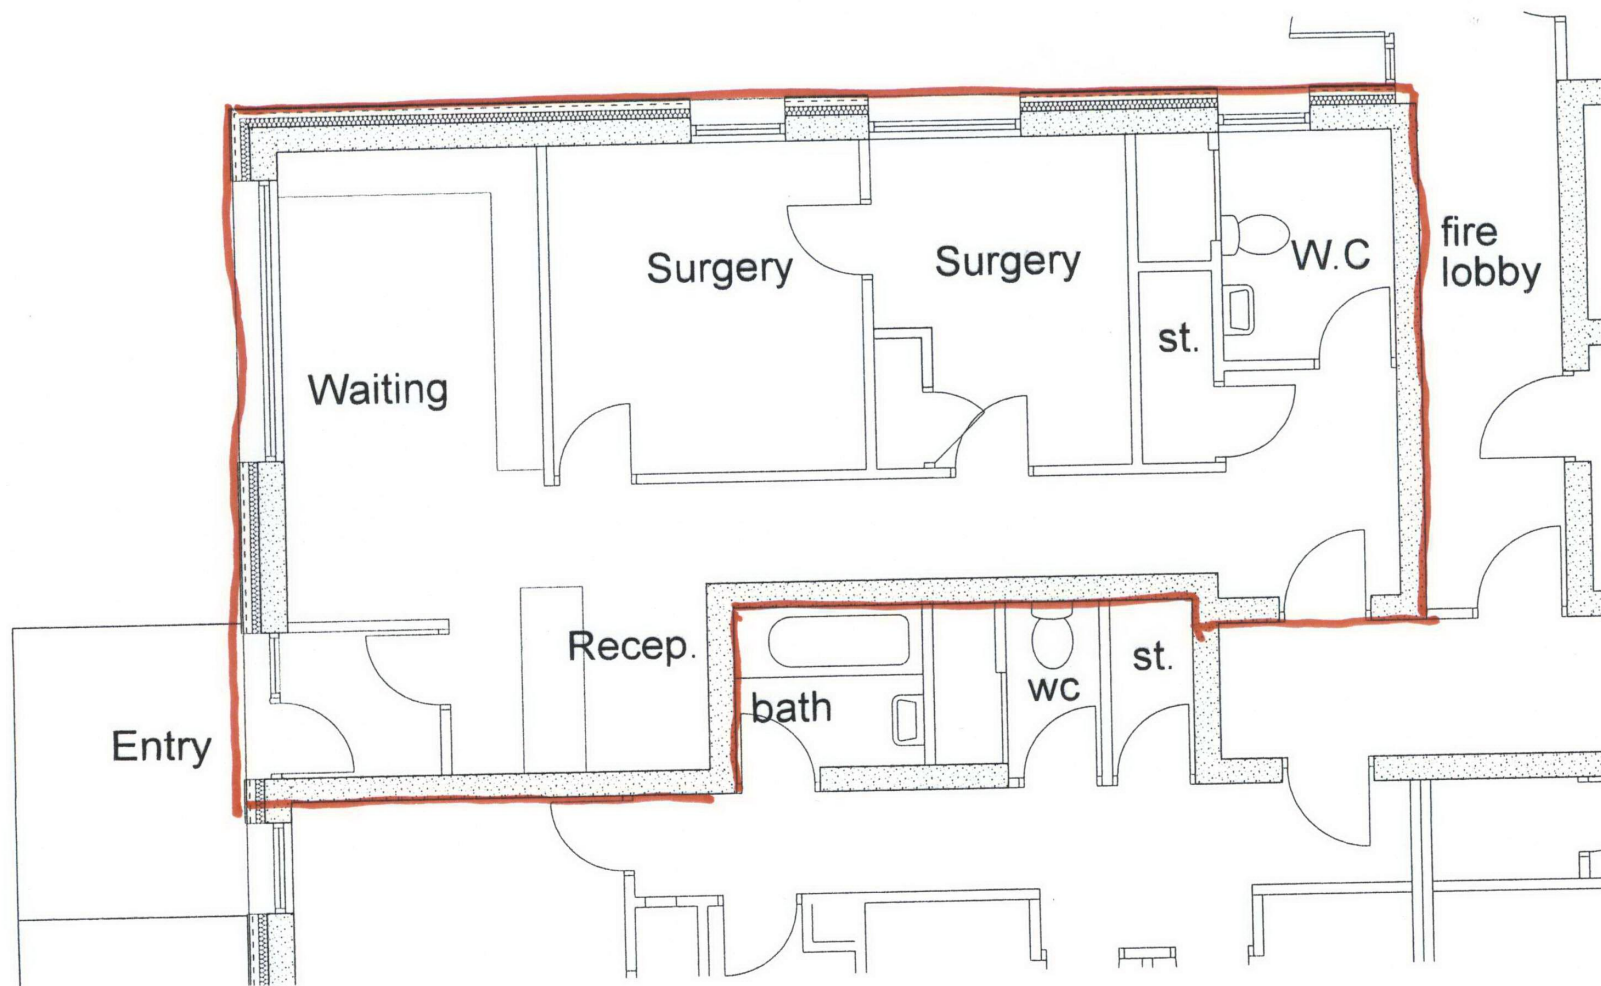

Existing Doctors Surgery. No 5 Bray Fellows Road NW3 3JR (Ground Floor)

Block Title

1:50@A3

24.10.07

AL (0) 7150

UH.LBC.PFI

Chalcots Estate PFI
Unitary

HTA Architects Limited

79 Parkway London NW1 7PP
Tel (020) 7485 8555 hta@hta-arch.co.uk