


Siteplan®

1:1250 Scale

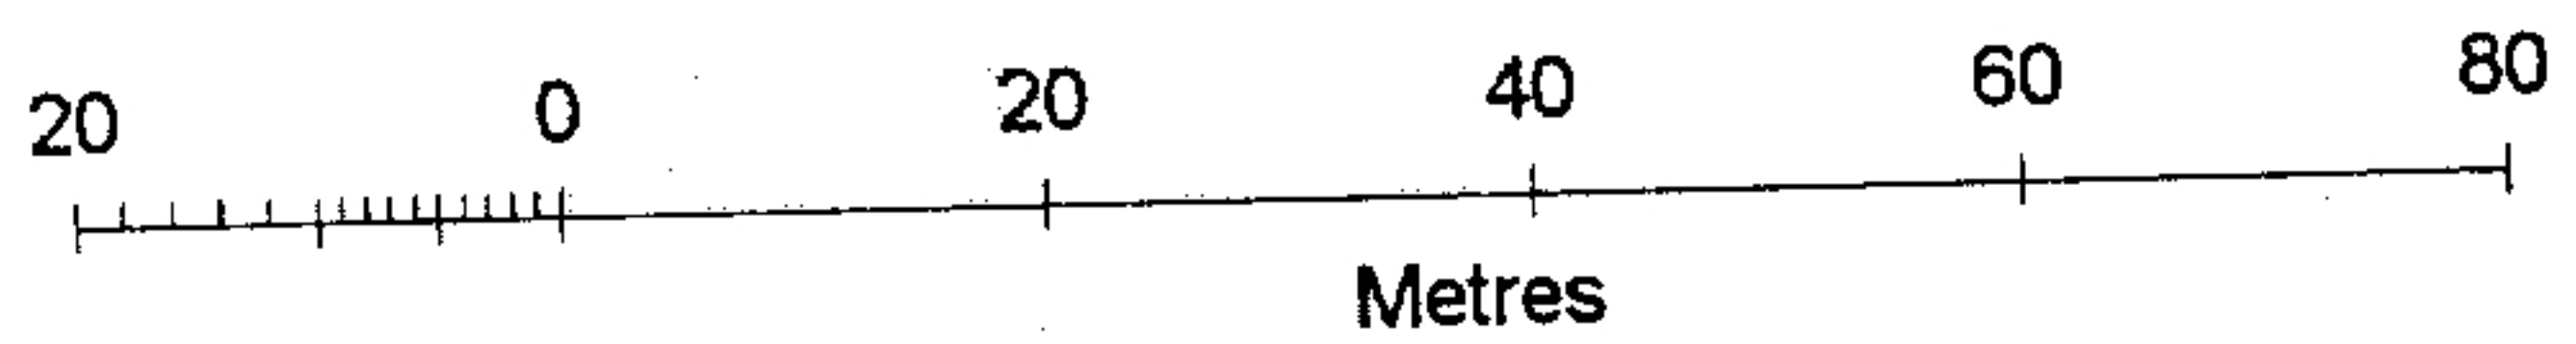

71, RODERICK ROAD, LONDON
NW3 2NP

Centre coordinates : 527764mE 185669mN