

NOTES

- 1 The Contractor must check and confirm dimensions
- 2 All discrepancies must be reported and resolved by the Architect before works commence
- 3 This drawing is not to be scaled
- 4 All work and materials to be in accordance with current applicable Statutory Legislation and to comply with all relevant Codes of Practice and British Standards.

—Issued for planning

8/1/08

Rev

Date

ROLFE JUDD

PLANNING
ARCHITECTURE
INTERIORS

Old Church Court
Claylands Road
The Oval
London SW8 1NZ
Telephone: 020 7556 1500
Fax: 020 7556 1501
www.rolfe-judd.co.uk

Client

TARGETFOLLOW



Project

CENTRE POINT PHASE 3

Drawing

LIFT LOBBY ELEVATIONS AS PROPOSED TO LEVEL 25


Scale	Date	Drawn
1:50 (A3)	JANUARY 08	RP
Drawing No	Revision	
4475 / T(20)D08	—	
CAD Ref No		
G: \4475\T_Series\T20\T20D08		
© Copyright Rolfe Judd Ltd		

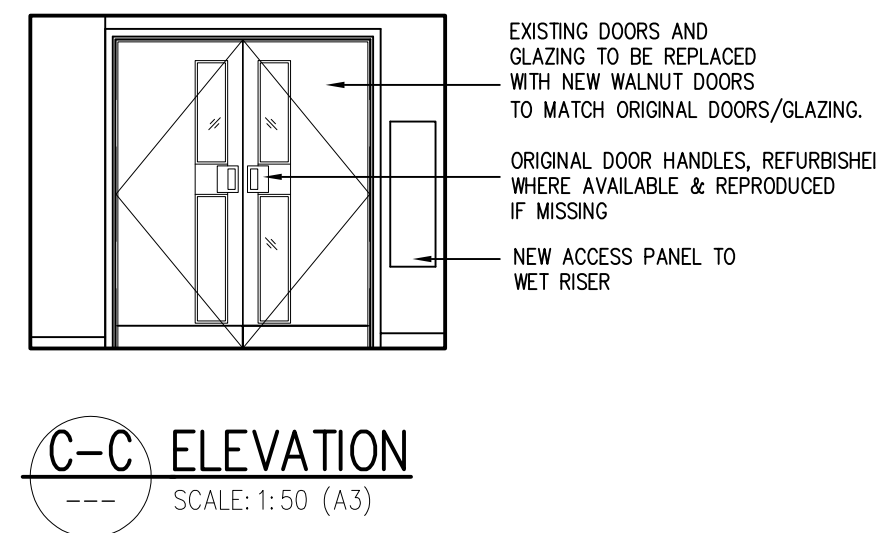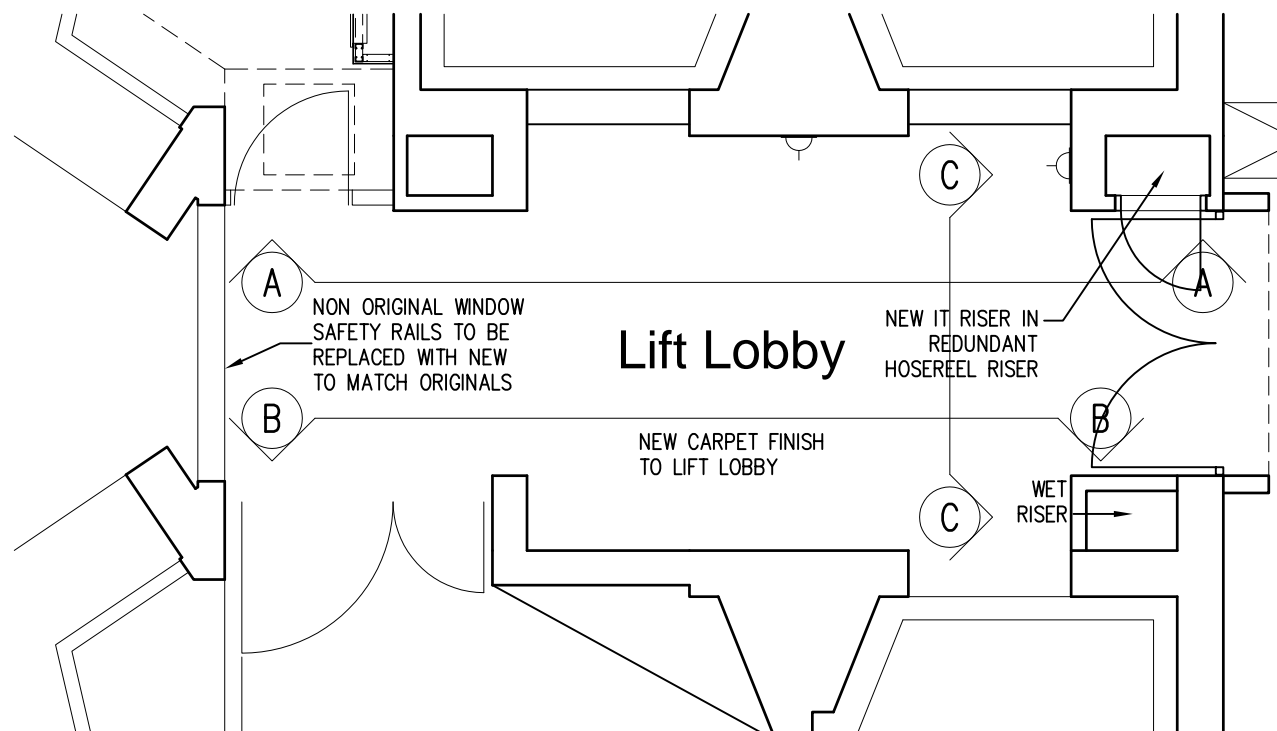


TYPICAL PLAN TO LEVEL 25 - IN ACTIVE LIFT CORES

This scale is 100mm in length when printed at the size indicated in the title block.




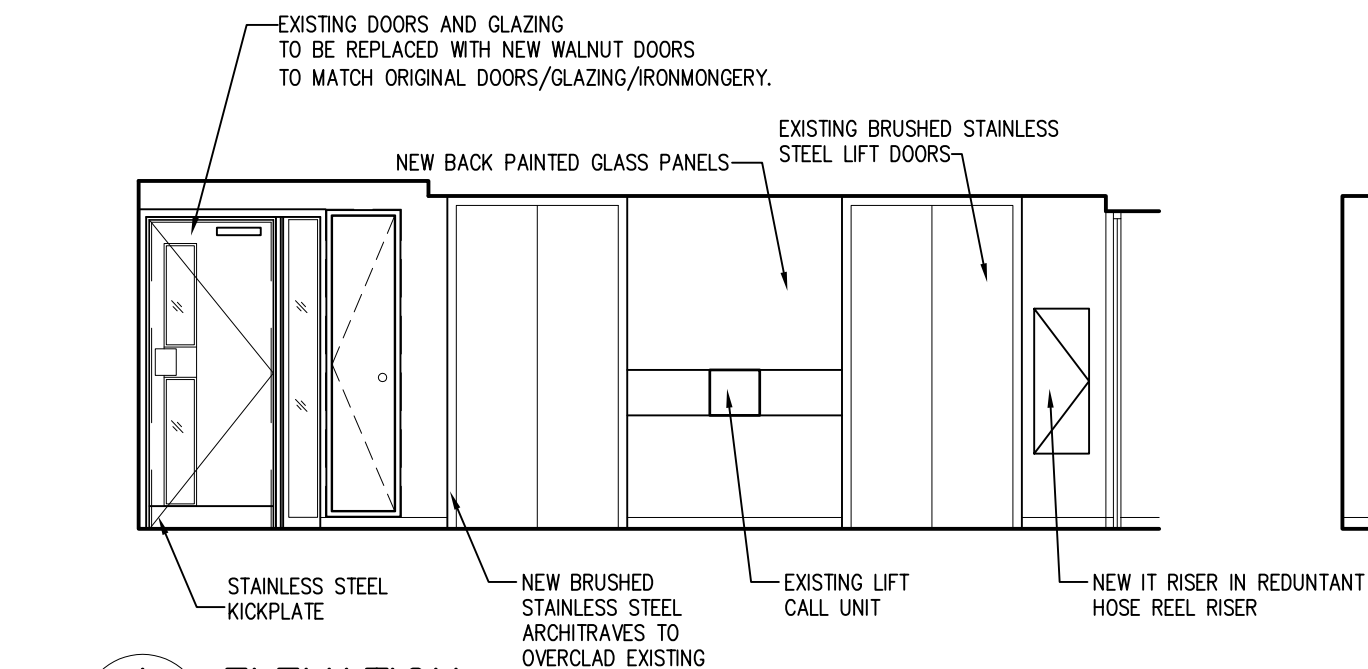


A ELEVATION
--- SCALE: 1:50 (A3)

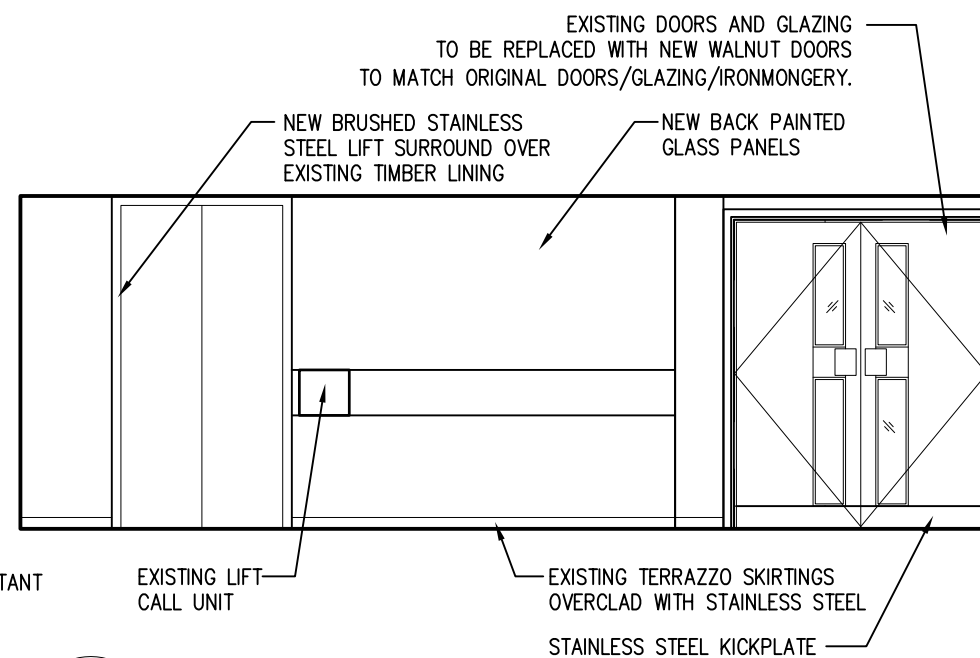

B ELEVATION
--- SCALE: 1:50 (A3)

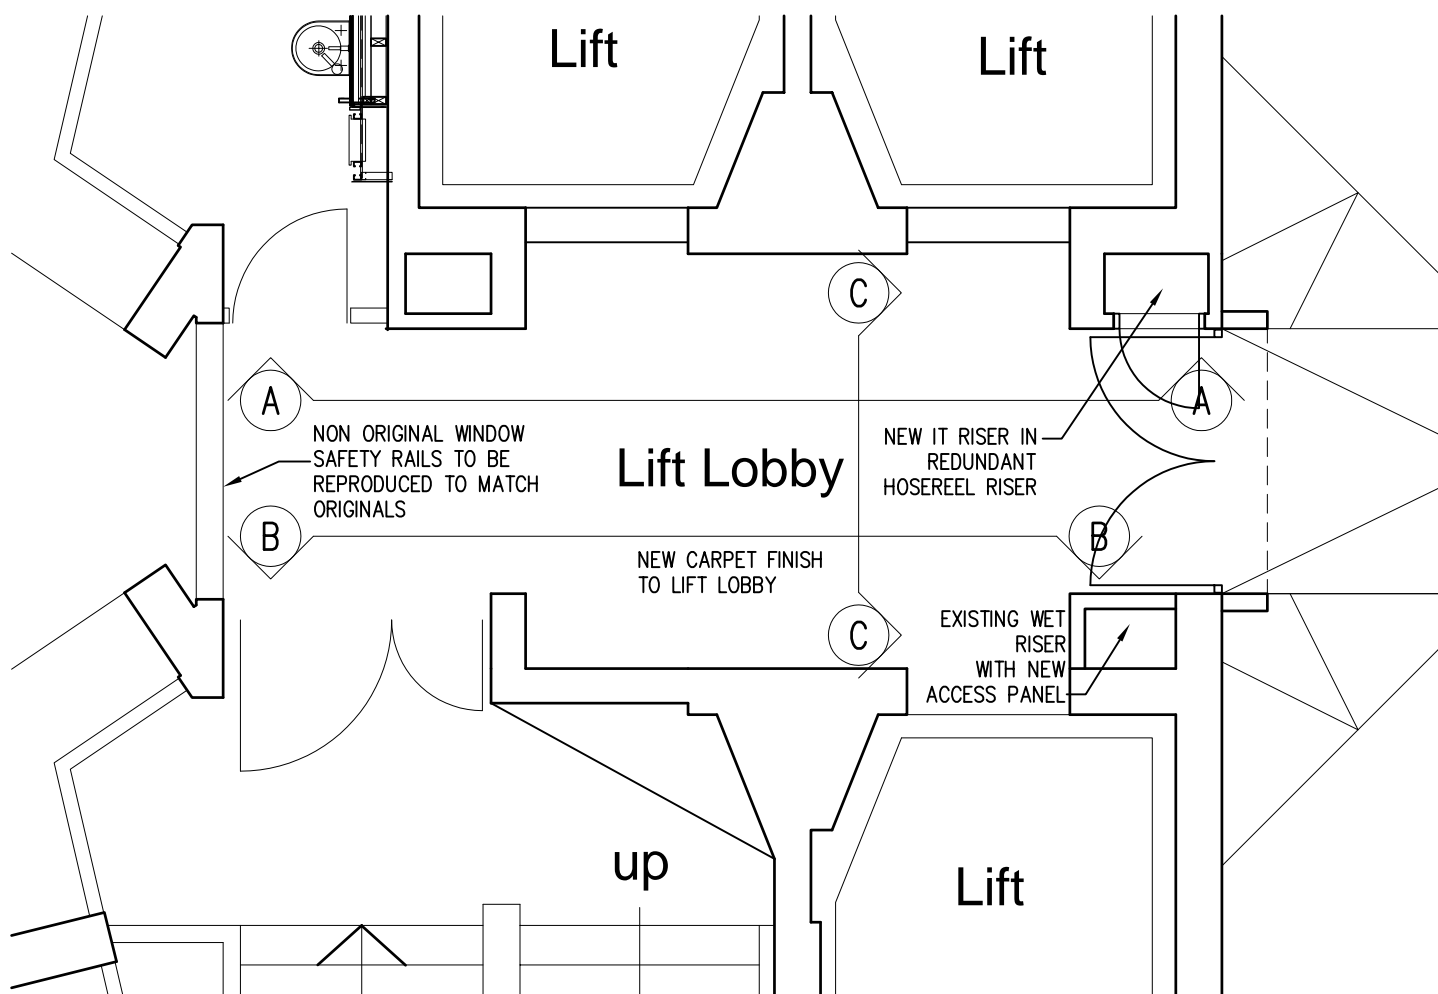

TYPICAL PLAN TO LEVEL 25 - ACTIVE LIFT CORES

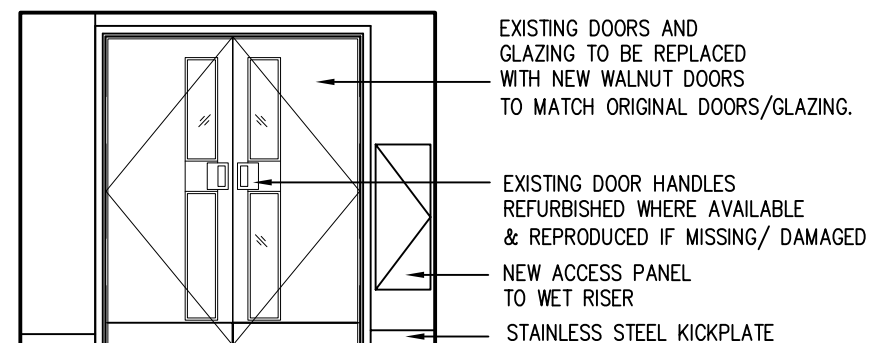

C ELEVATION
--- SCALE: 1:50 (A3)

This scale is 100mm in length when printed at the size indicated in the title block.

- NOTES
- 1 The Contractor must check and confirm dimensions
 - 2 All discrepancies must be reported and resolved by the Architect before works commence
 - 3 This drawing is not to be scaled
 - 4 All work and materials to be in accordance with current applicable Statutory Legislation and to comply with all relevant Codes of Practice and British Standards.

NOTE

SEE INTERNAL REFIT DOCUMENT FOR FURTHER DETAIL OF PROPOSED WORKS AND FINISHES

---Issued for planning 8/1/08

Rev | Date

ROLFE JUDD

PLANNING
ARCHITECTURE
INTERIORS

Old Church Court
Claylands Road
The Oval
London SW8 1NZ
Telephone: 020 7556 1500
Fax: 020 7556 1501
www.rolfe-judd.co.uk

Client
TARGETFOLLOW

Project
CENTRE POINT PHASE 3

Drawing
**LIFT LOBBY ELEVATIONS
AS PROPOSED TO LEVEL 25**

Scale	Date	Drawn
1:50 (A3)	JANUARY 08	RP
Drawing No	Revision	
4475 / T(20)D07	—	
CAD Ref No		
G: \4475\T_Series\T20\T20D07		
© Copyright Rolfe Judd Ltd		