

1 PROPOSED SECTION
SCALE: 1:20 (A3)

N.B:
LAYOUT NOT BASED ON MEASURED SURVEY. TO BE
ADJUSTED BY CONTRACTOR FOLLOWING MEASURED
SURVEY.

This scale is 100mm in length when printed at the size indicated in the title block.

NOTES

- 1 The Contractor must check and confirm dimensions
- 2 All discrepancies must be reported and resolved by the Architect before works commence
- 3 This drawing is not to be scaled
- 4 All work and materials to be in accordance with current applicable Statutory Legislation and to comply with all relevant Codes of Practice and British Standards.

-Issued for planning
-Issued for planning

8/1/08
7/8/07

Rev | Date

ROLFE JUDD

PLANNING
ARCHITECTURE
INTERIORS

Old Church Court
Claylands Road
The Oval
London SW8 1NZ
Telephone: 020 7556 1500
Fax: 020 7556 1501
www.rolfe-judd.co.uk

Client

TARGETFOLLOW


Project

CENTRE POINT PHASE 3

Drawing

PROPOSED TYPICAL SECTION

Scale	Date	Drawn
1:20 (A3)	AUGUST 07	RP
Drawing No		Revision
4475 / T(20) S01		—
CAD Ref No		
G:\4475\T_Series\T20\T20S01		
© Copyright Rolfe Judd Ltd		

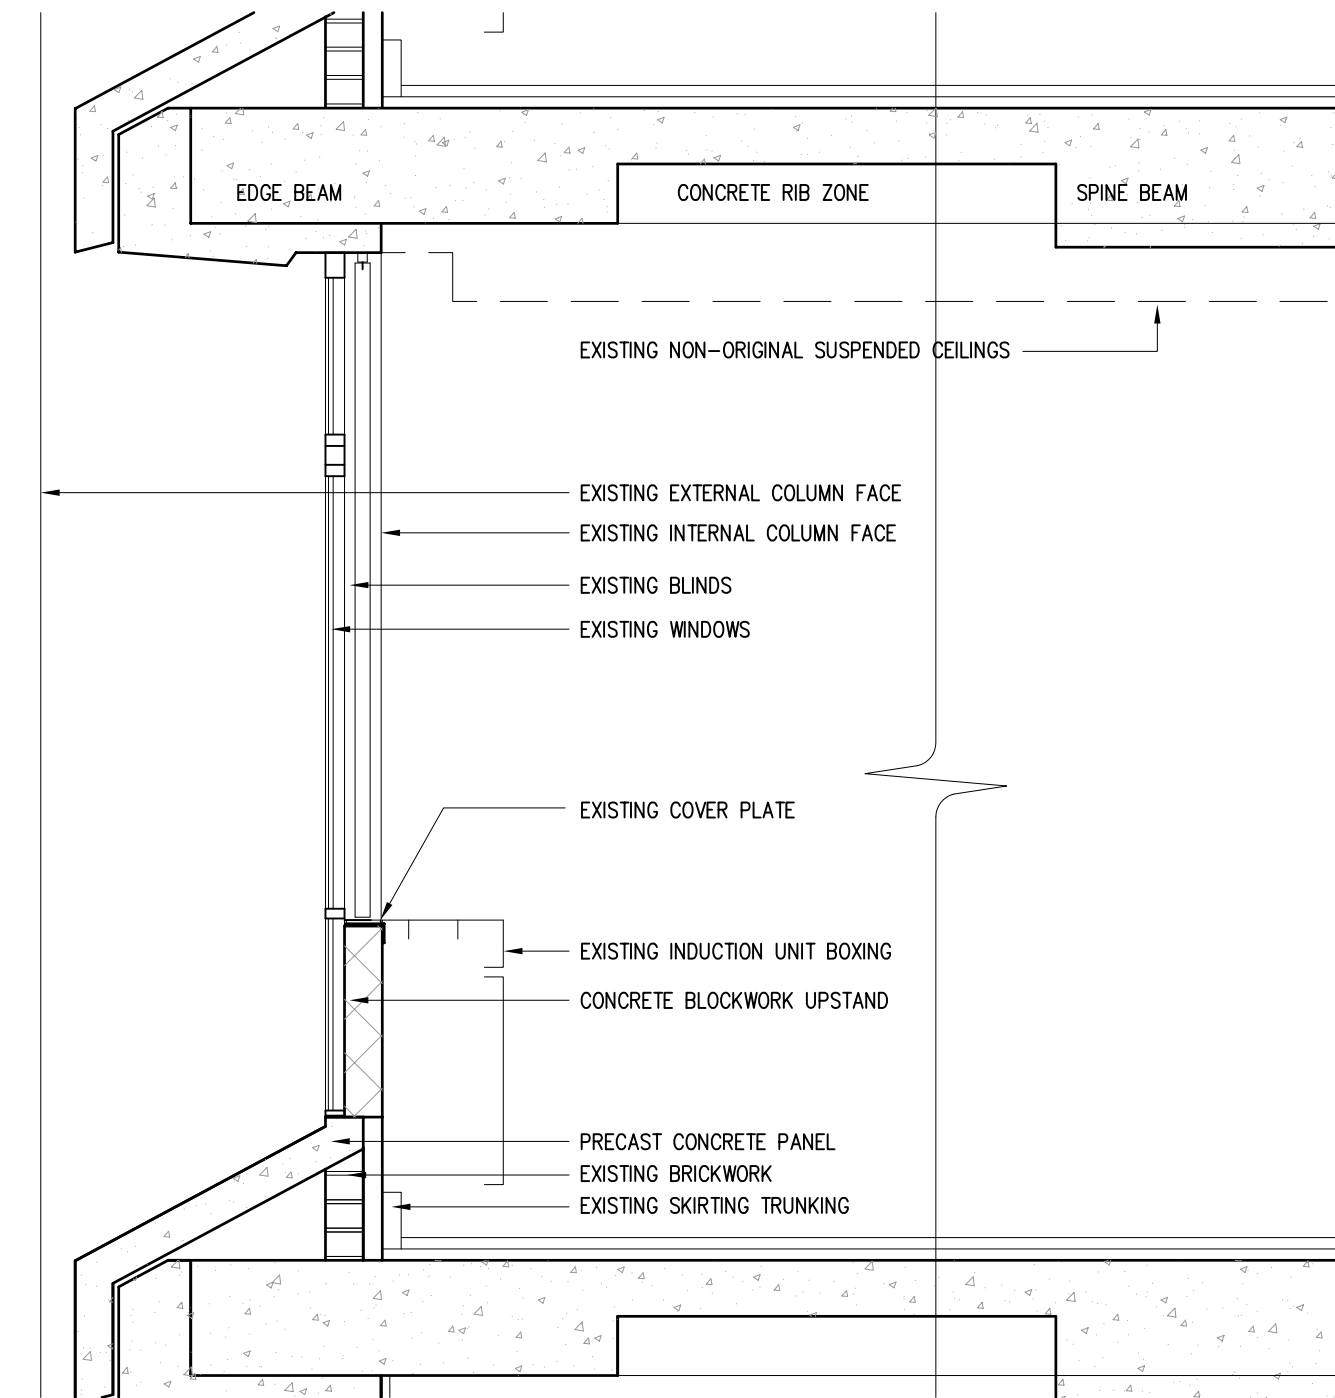

1 EXISTING SECTION
SCALE: 1:20 (A3)

This scale is 100mm in length when printed at the size indicated in the title block.

- NOTES
- 1 The Contractor must check and confirm dimensions
 - 2 All discrepancies must be reported and resolved by the Architect before works commence
 - 3 This drawing is not to be scaled
 - 4 All work and materials to be in accordance with current applicable Statutory Legislation and to comply with all relevant Codes of Practice and British Standards.

-Issued for planning	8/1/08
-Issued for planning	7/8/07
Rev	Date

ROLFE JUDD

PLANNING
ARCHITECTURE
INTERIORS

Old Church Court
Claylands Road
The Oval
London SW8 1NZ
Telephone: 020 7556 1500
Fax: 020 7556 1501
www.rolfe-judd.co.uk

Client
TARGETFOLLOW

Project
CENTRE POINT PHASE 3

Drawing
EXISTING TYPICAL SECTION

Scale	Date	Drawn
1:20 (A3)	MARCH 07	RP
Drawing No	Revision	
4475 / T(20) S00	—	
CAD Ref No		
G: \4475\T_Series\T20\T20S00		
© Copyright Rolfe Judd Ltd		