


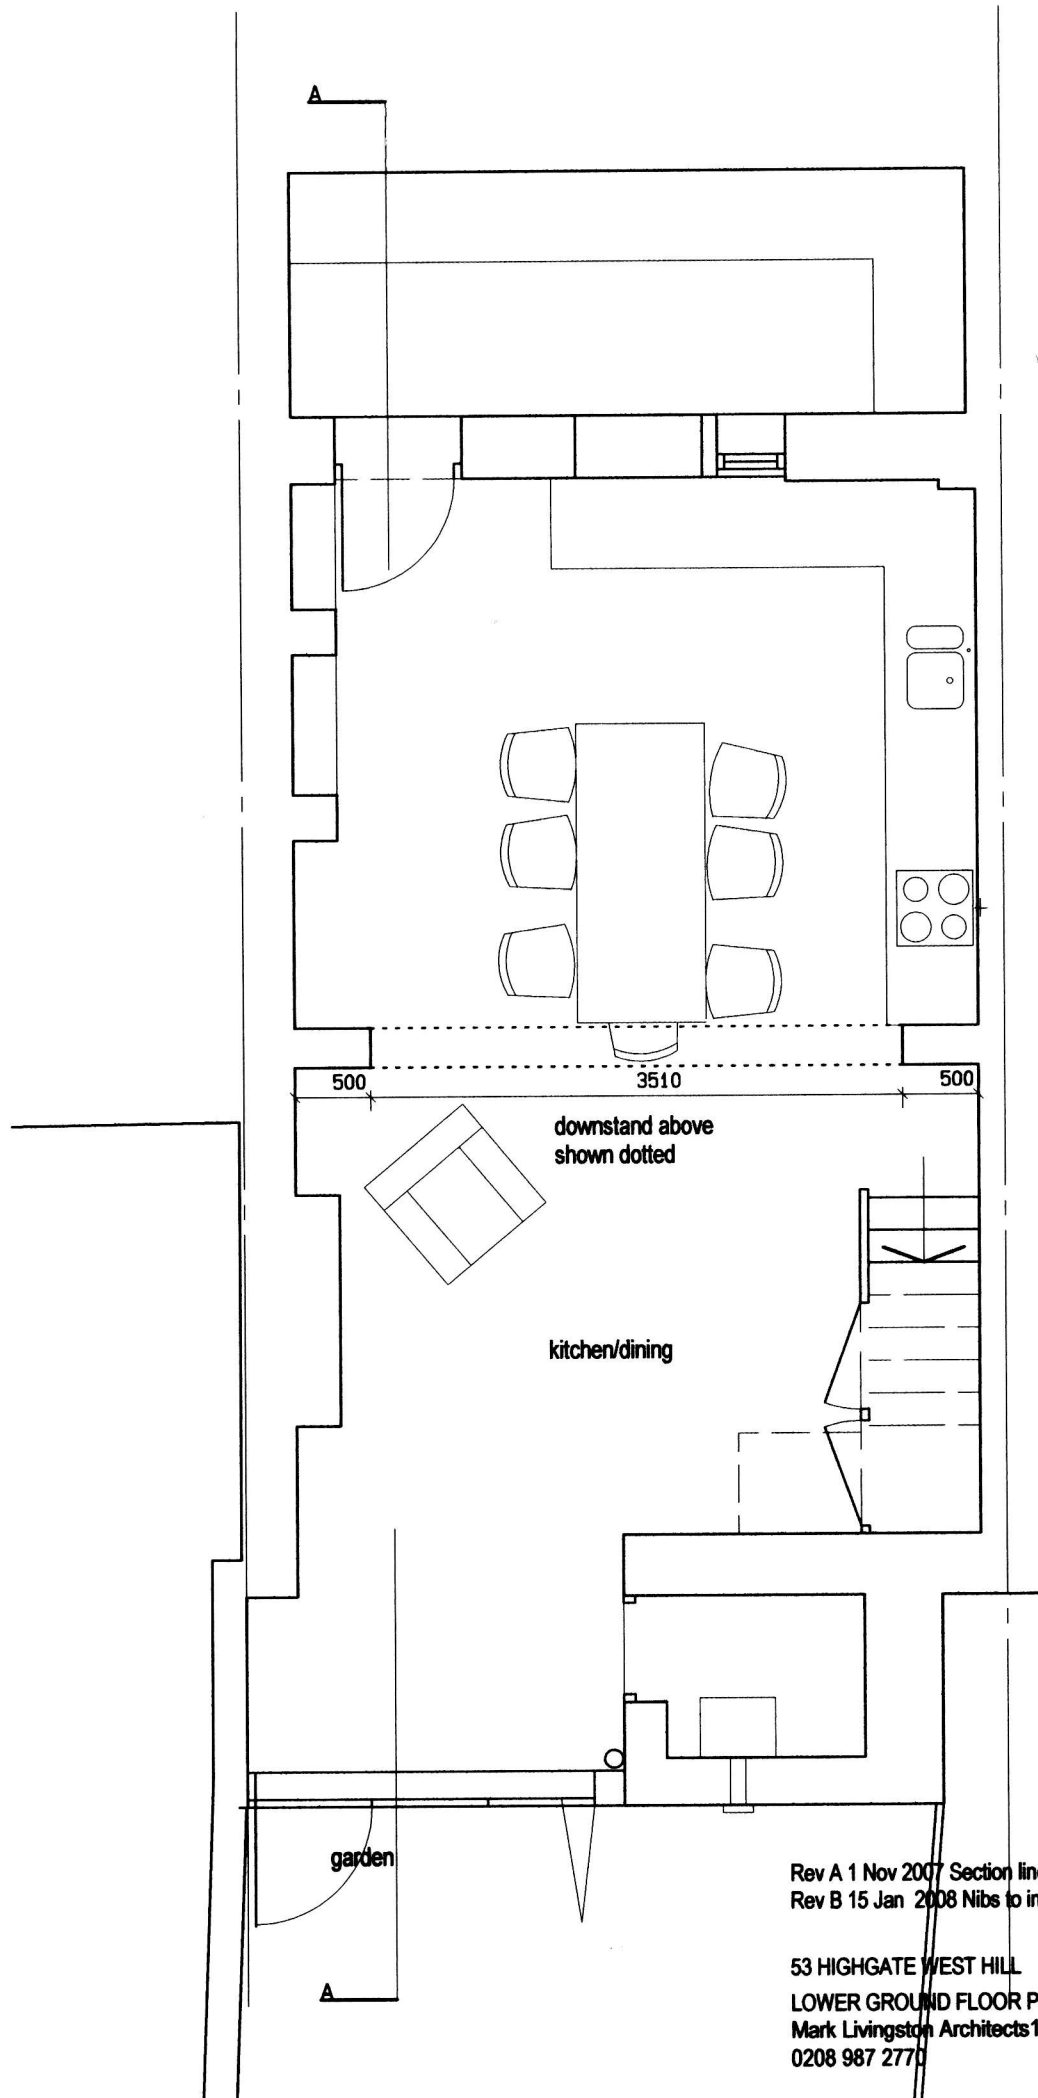

Rev A 1 Nov 2007 Section lines added
 Rev B 15 Jan 2008 Nibs to internal wall retained

53 HIGHGATE WEST HILL 1:50 513/50/1B
 LOWER GROUND FLOOR PLAN AS PROPOSED
 Mark Livingston Architects 17A Devonshire Mews W4 2HA
 0208 987 2770 m.livingston@btconnect.com