


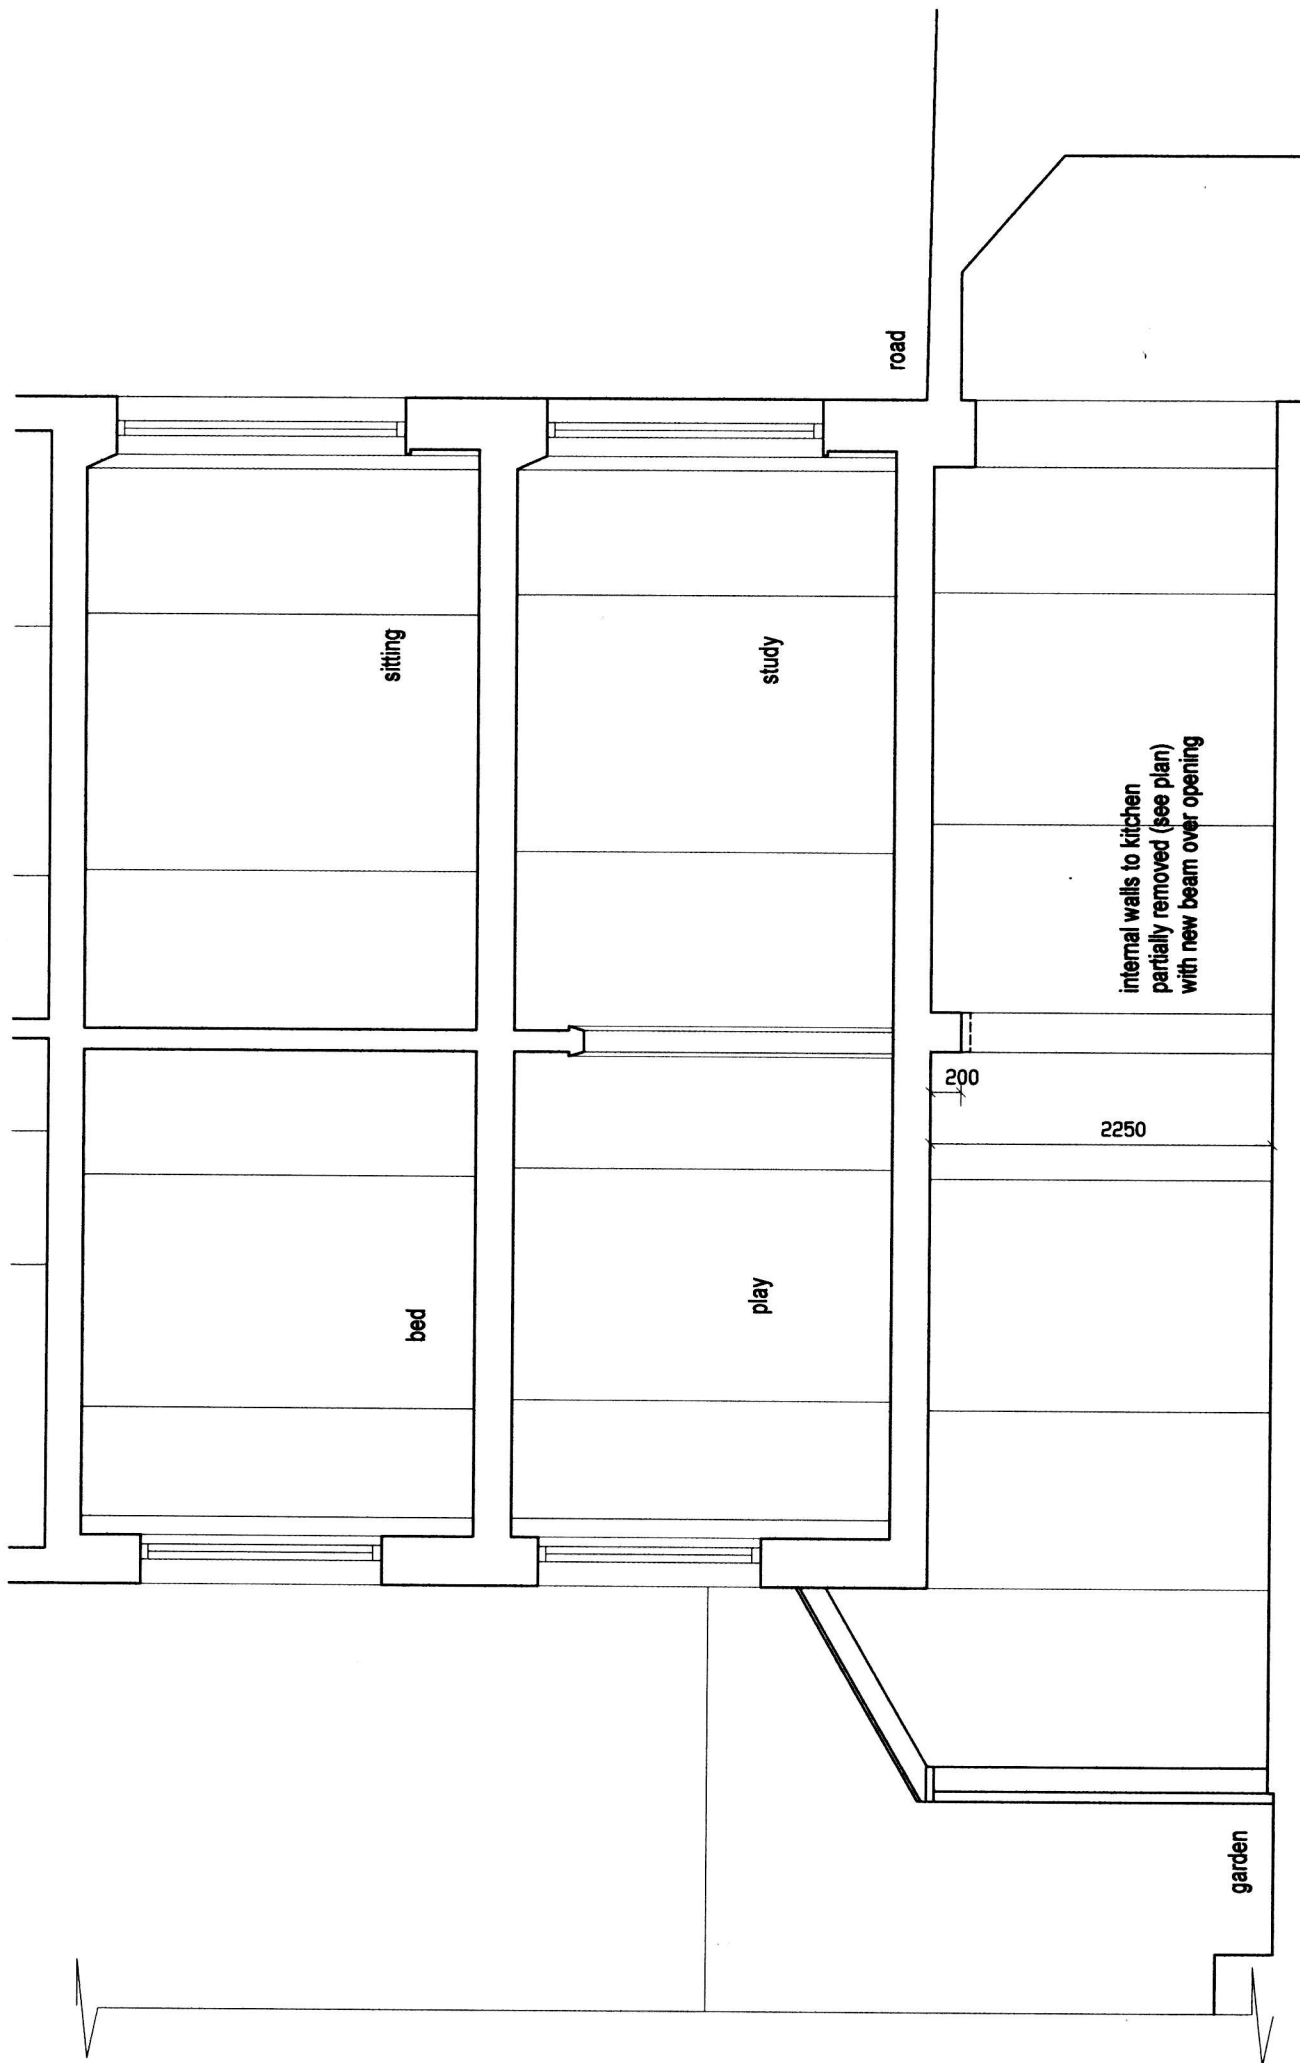

Rev A 15 Jan 2008 Nibs to Internal wall retained
 53 HIGHGATE WEST HILL 1:50 513/50/4A
 SECTION A-A AS PROPOSED
 Mark Livingston Architects 7A Devonshire Mews W4 2HA
 0208 987 2770 m.livingston@btconnect.com