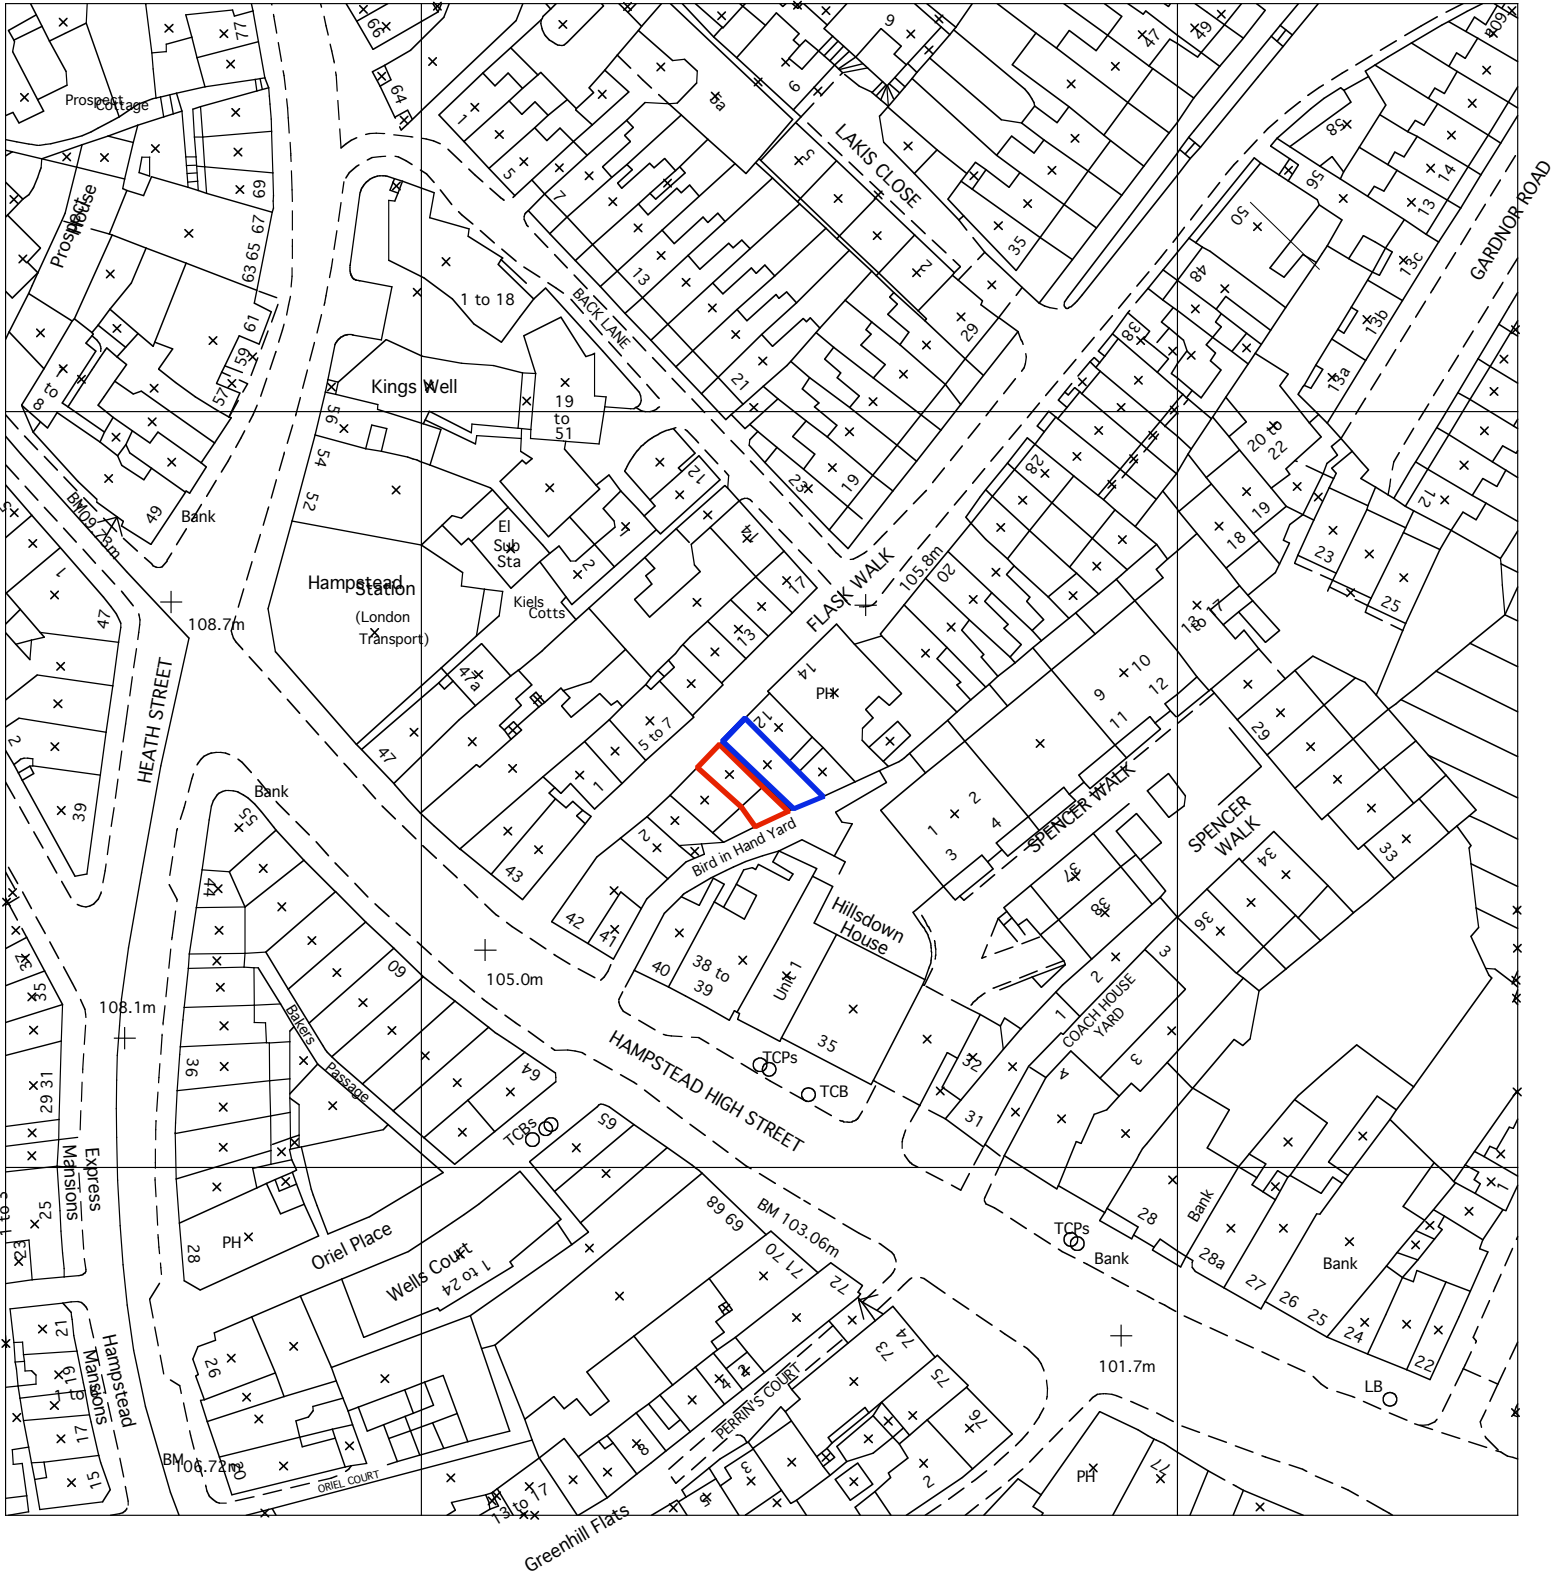


Drawing to be read in conjunction with consultants information.
Do not scale from drawing.
All dimensions to be checked on site.
Drawing only to be used for purposes indicated.
Not to be used for any other purposes.
© WEBB ARCHITECTS LIMITED

REV
A- 21.01.08- Red line revised, blue line added, title revised