

SCALE
m


0 1 2 3 4 5

REV
A-12.12.07-Planning Drawing
Issue-rev-notation added

FOR INFORMATION

1:50 / A3

970.01.02(A)

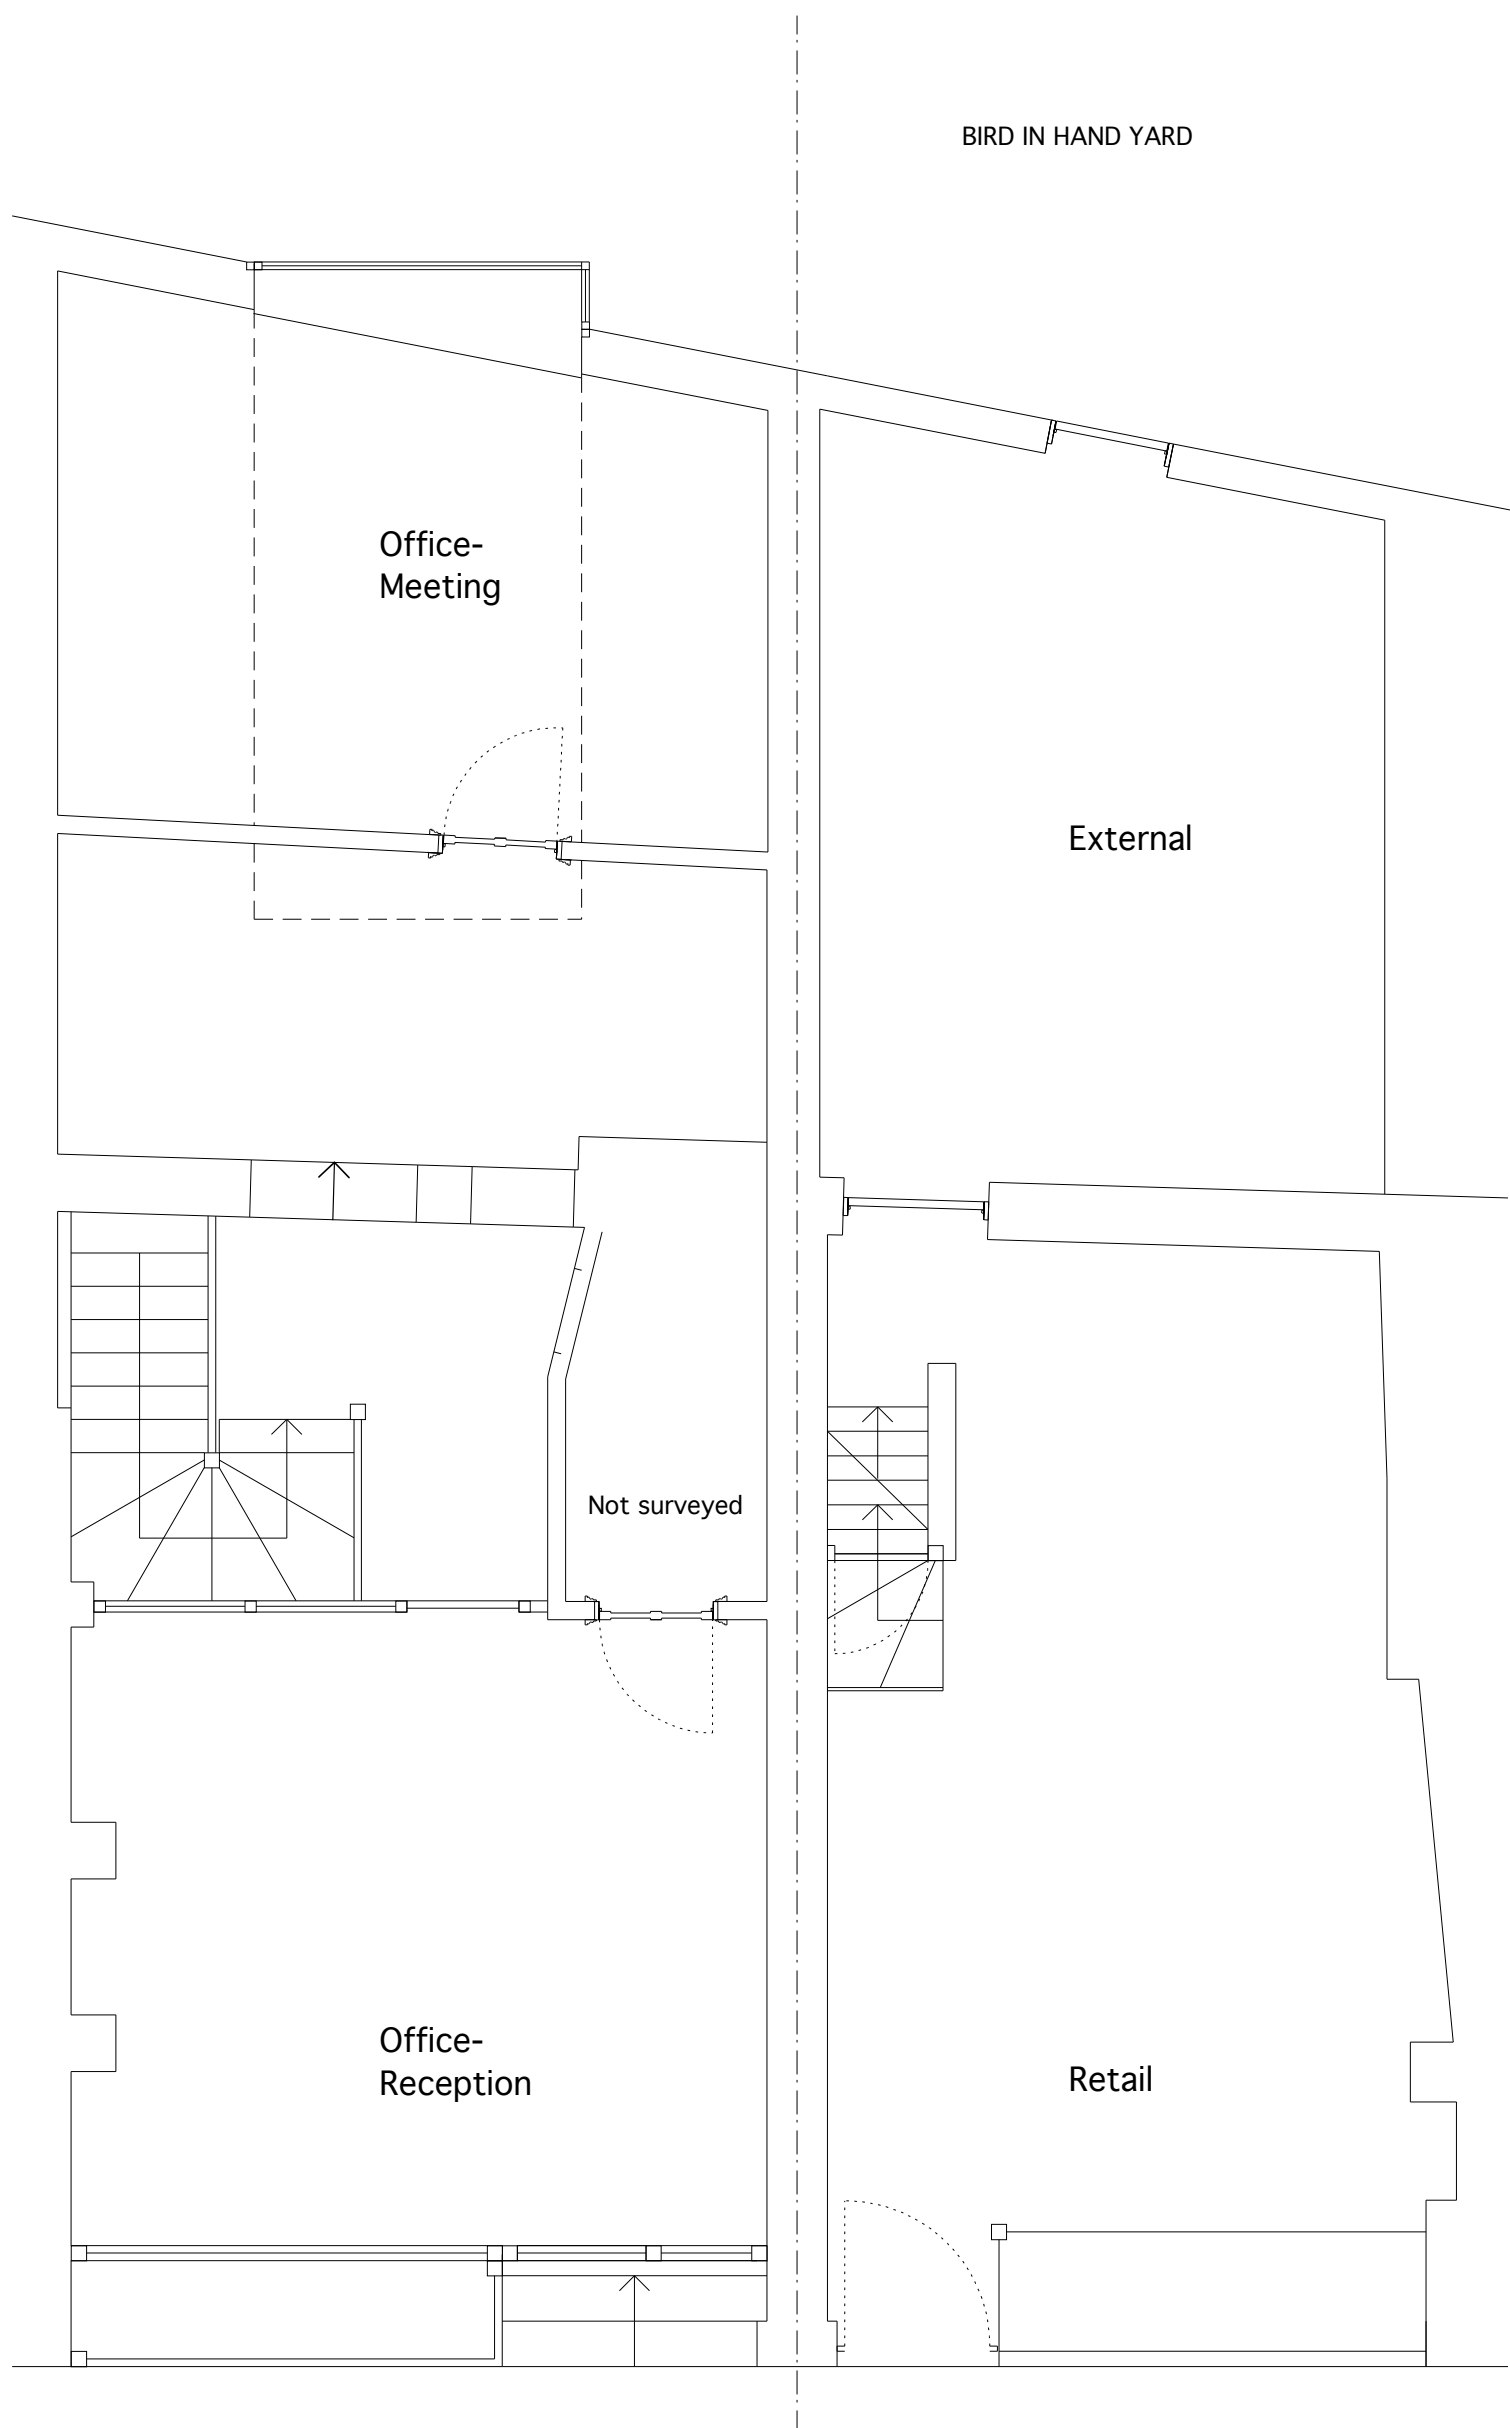

ELEVATION- 10 FLASK WALK


ELEVATION- 08 FLASK WALK

SCALE
m
0 1 2 3 4 5

Drawing to be read in conjunction with consultants information.
Do not scale from drawing.
All dimensions to be checked on site.
Drawing only to be used for purposes indicated.
Notify Architect of any discrepancies.
© WEBB ARCHITECTS LIMITED

REV
A-12.12.07-Planning Drawing
Issue-rev-notation added

FOR INFORMATION

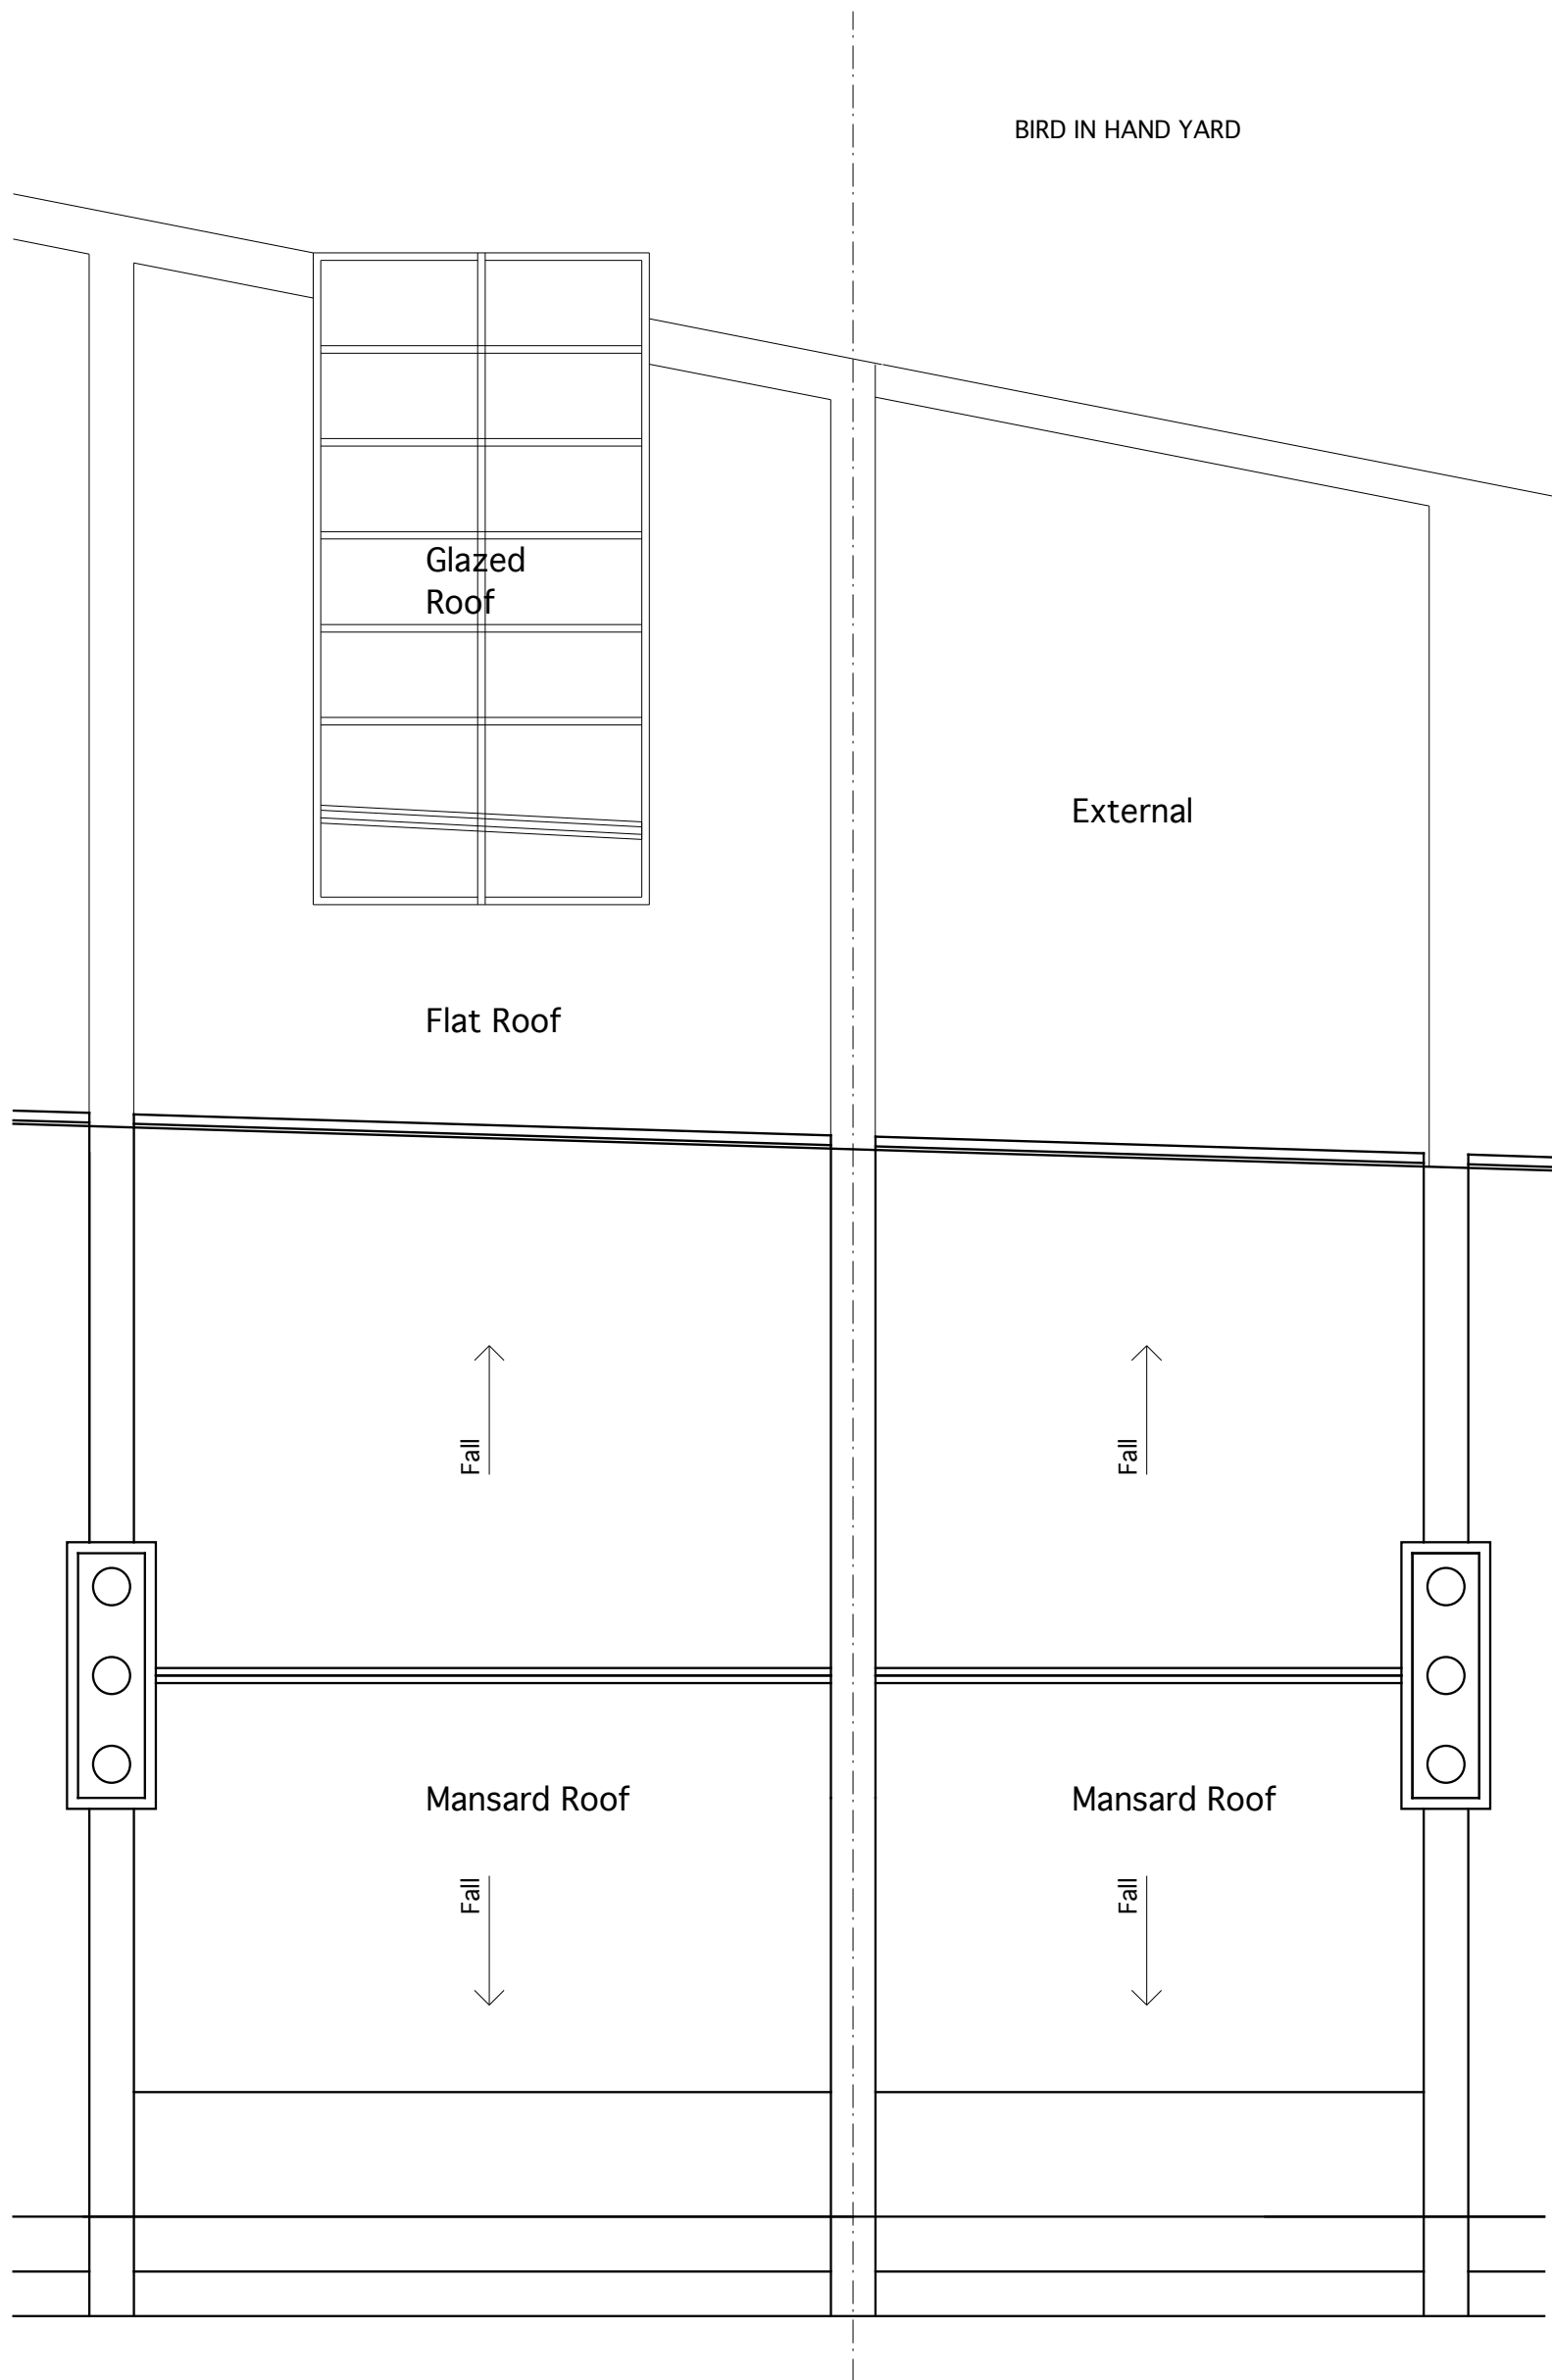

SCALE
m
0 1 2 3 4 5


Drawing to be read in conjunction with consultants information.
Do not scale from drawing.
All dimensions to be checked on site.
Drawing only to be used for purposes indicated.
Not to be used for any other purposes.
© WEBB ARCHITECTS LIMITED

N

REV
A-12.12.07-Planning Drawing Issue

1:50 / A3

FOR INFORMATION

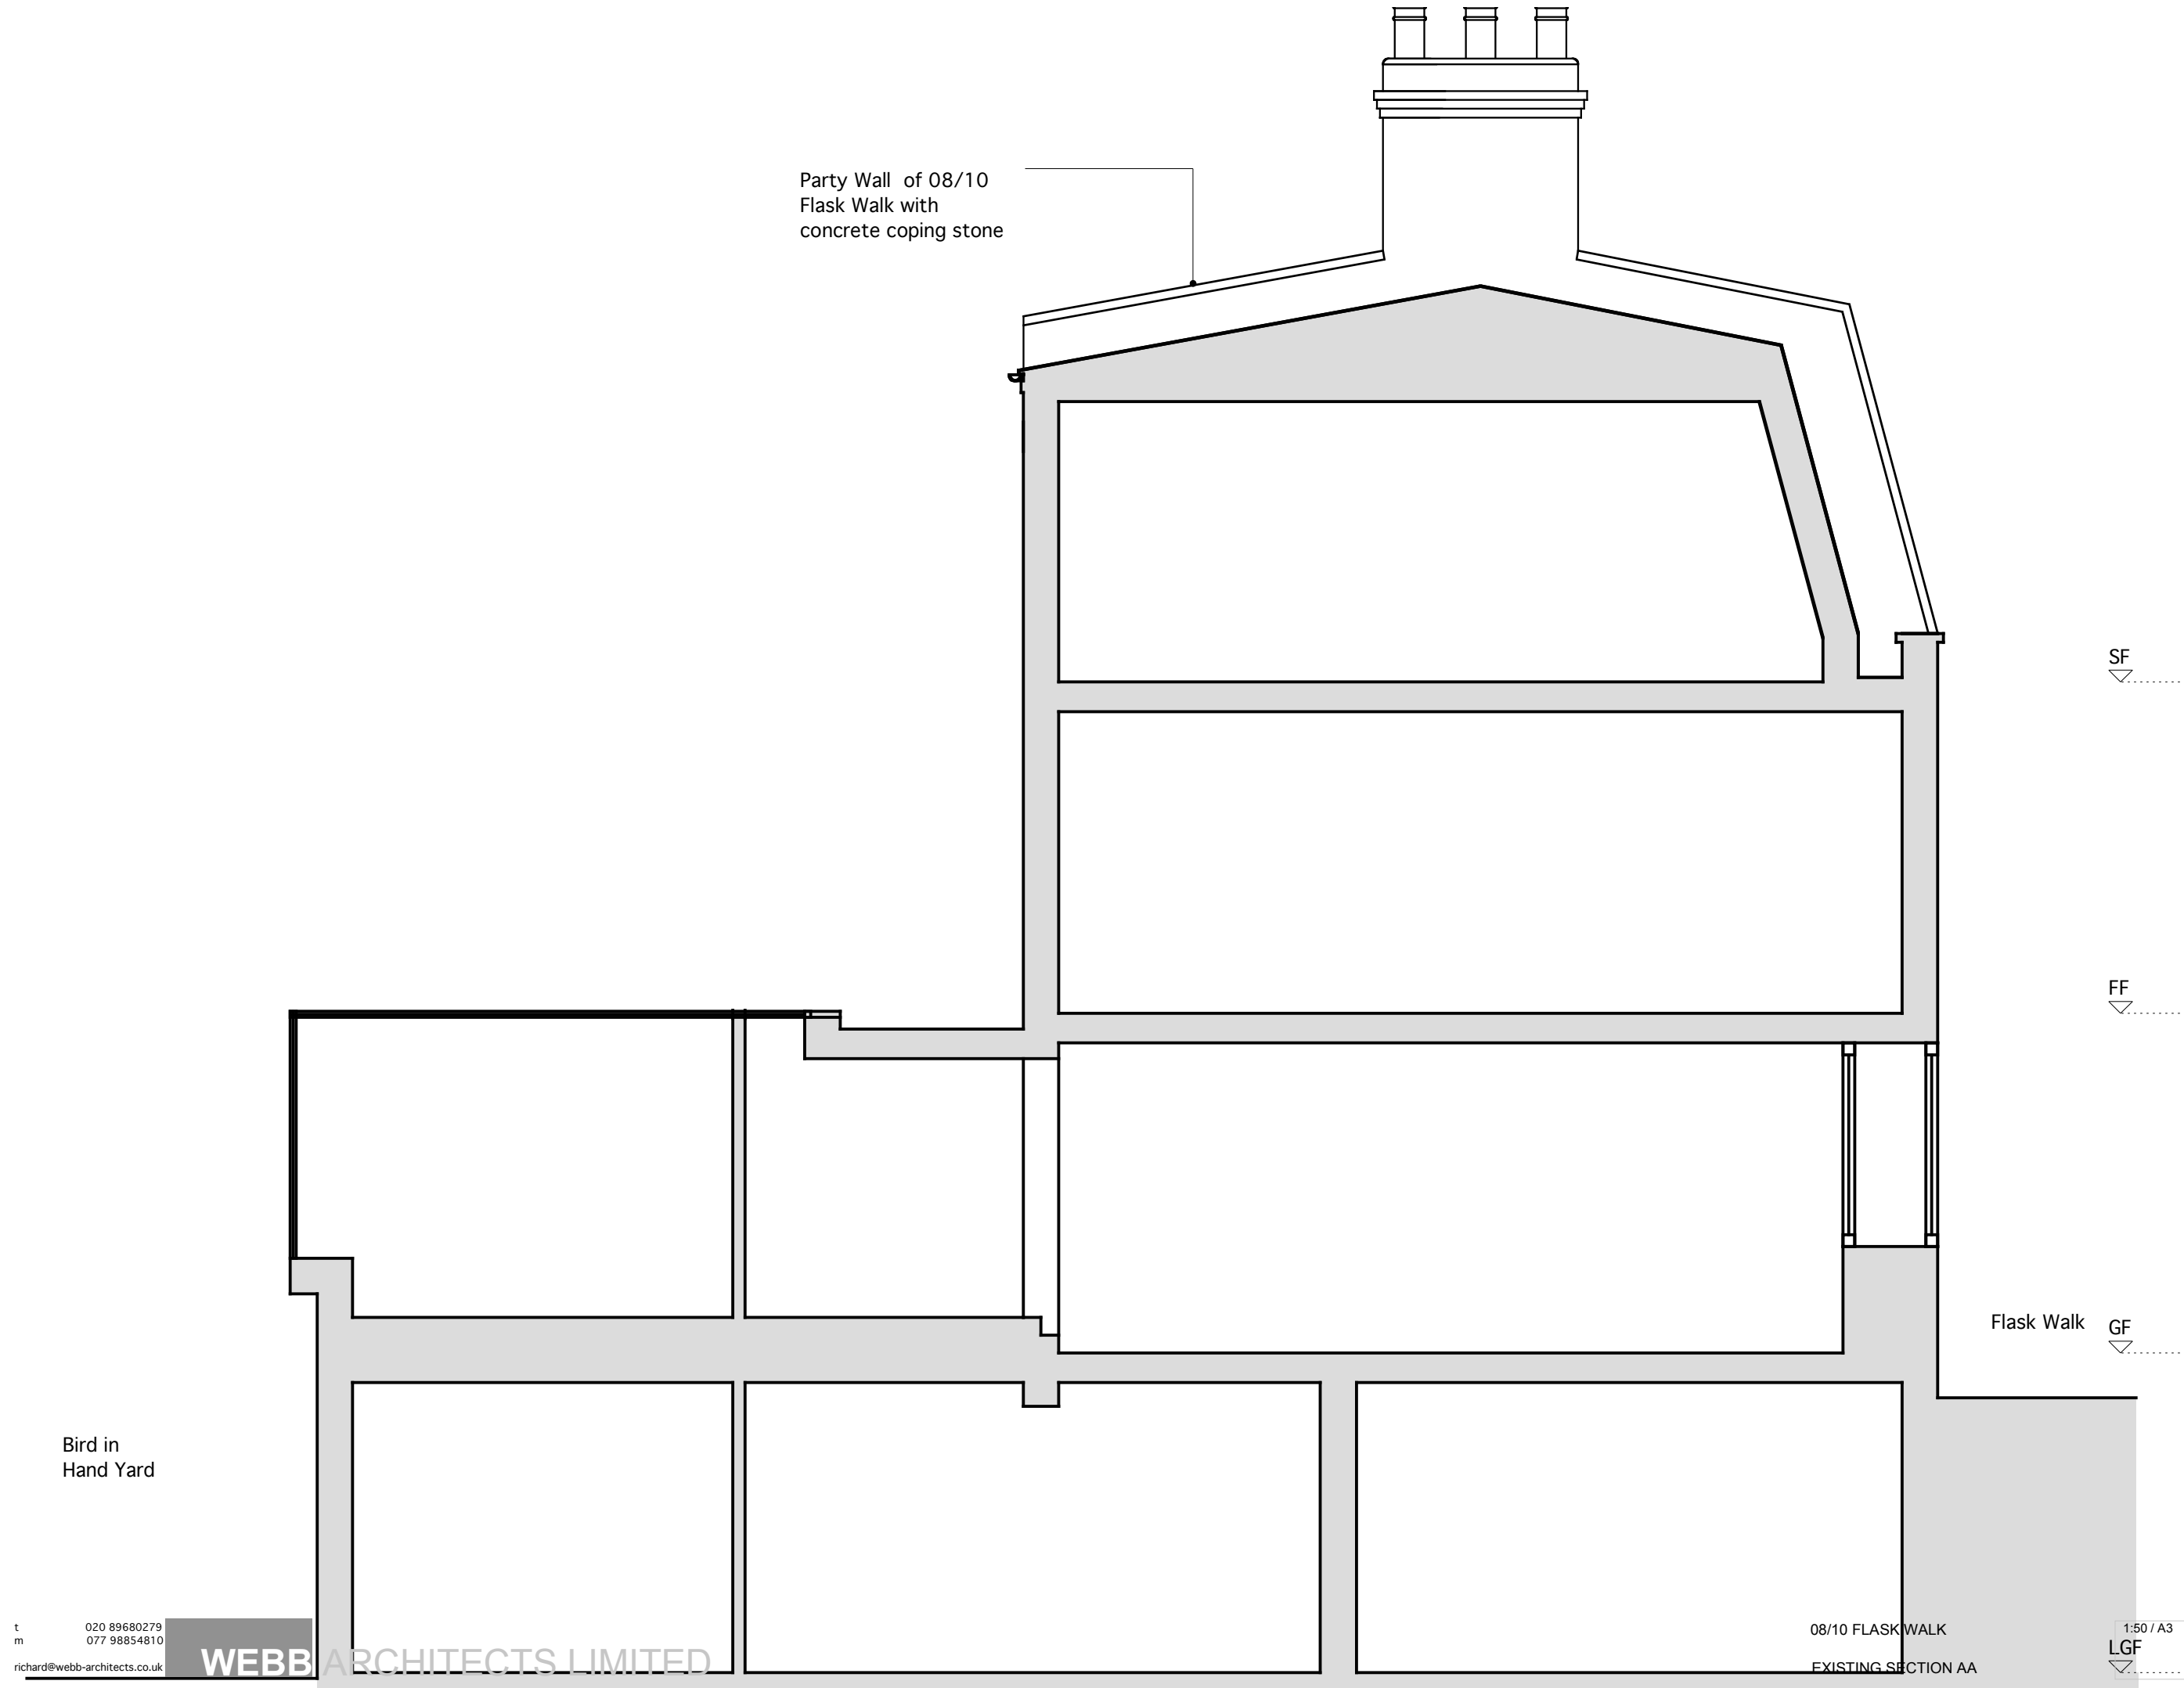

Drawing to be read in conjunction with consultants information.
Do not scale from drawing.
All dimensions to be checked on site.
Drawing only to be used for purposes indicated.
Notify Architect of any discrepancies.
© WEBB ARCHITECTS LIMITED

REV



SF

SF

FF

FF

GF

GF

LGF

LGF

Existing signage board

Existing retractable canopy

ELEVATION- 10 FLASK WALK

ELEVATION- 08 FLASK WALK

SCALE
m
Drawing to be read in conjunction with consultants information.
Do not scale from drawing.
All dimensions to be checked on site.
Drawing only to be used for purposes indicated.
Not to be used for any other purposes.
© WEBB ARCHITECTS LIMITED

5

4


3

2

1

0


REV
A-12.12.07-Planning Drawing
Issue-rev-notation added, canopy added

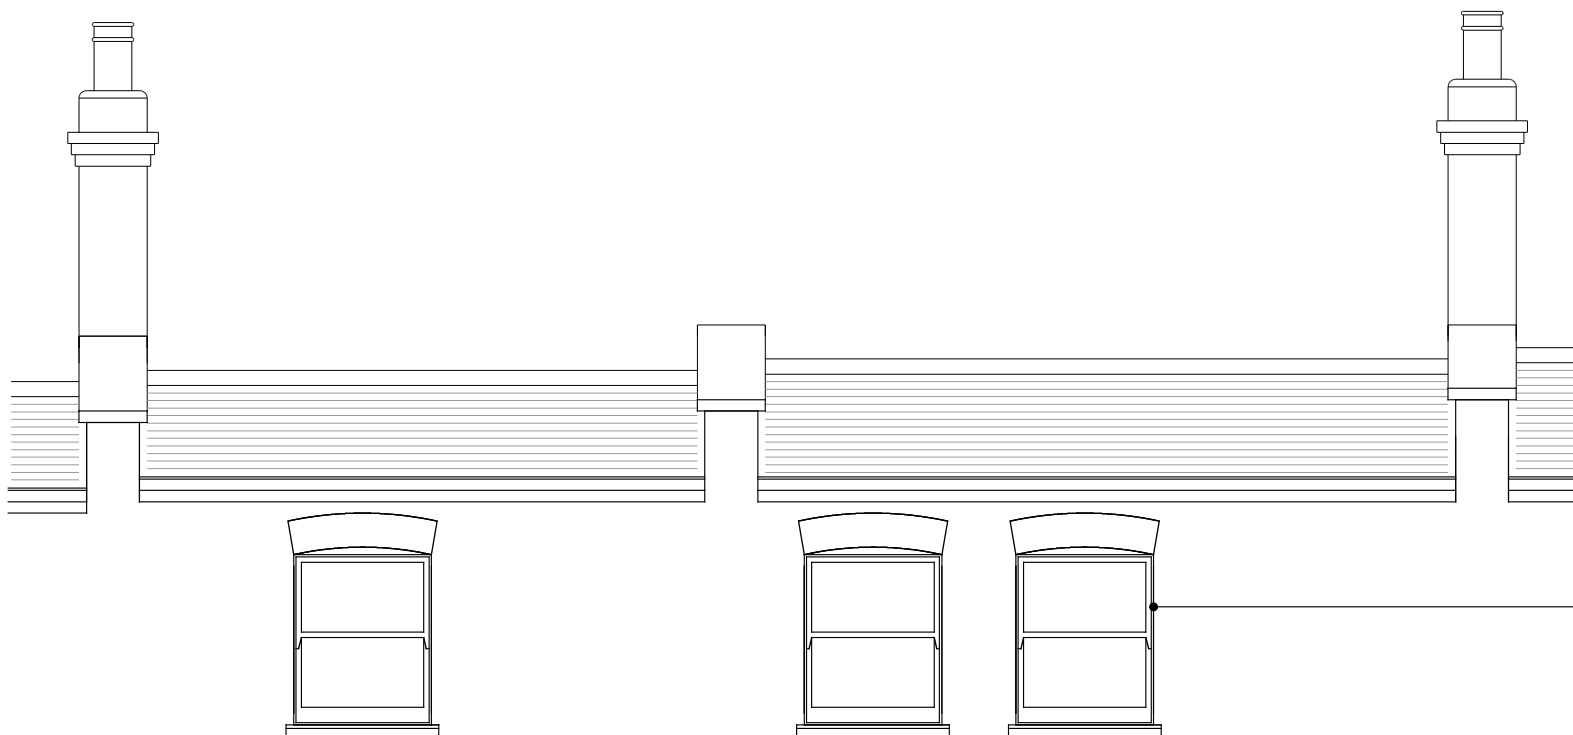

Existing timber framed
sash windows to
08/10 Flask Walk

SF

SF

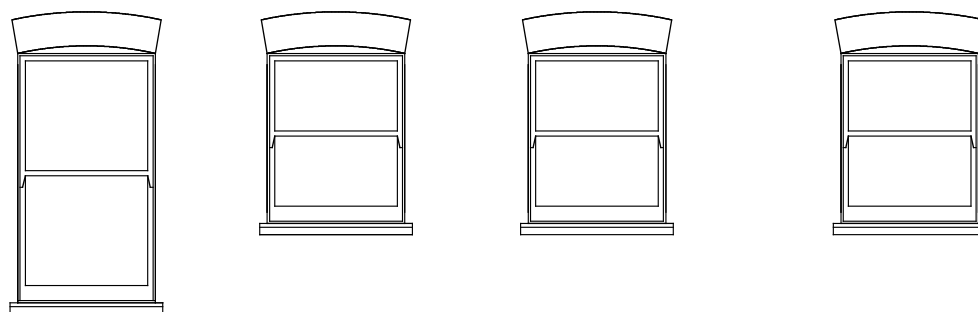

Existing London stock
brickwork rear wall to
08/10 Flask Walk

FF

FF

GF

GF



Existing timber framed
doors
windows to 08/10⁵
Flask Walk

LGF

LGF

ELEVATION- 08 FLASK WALK
(BIRD IN HAND YARD)

ELEVATION- 10 FLASK WALK
(BIRD IN HAND YARD)

SCALE
m
Drawing to be read in conjunction with consultants
information.
Do not scale from drawing.
All dimensions to be checked on site.
Drawing only to be used for purposes indicated.
Notify Architect of any discrepancies.
© WEBB ARCHITECTS LIMITED

5

4


3

2

1

0

REV
A-12.12.07-Planning Drawing
Issue-rev-notation added

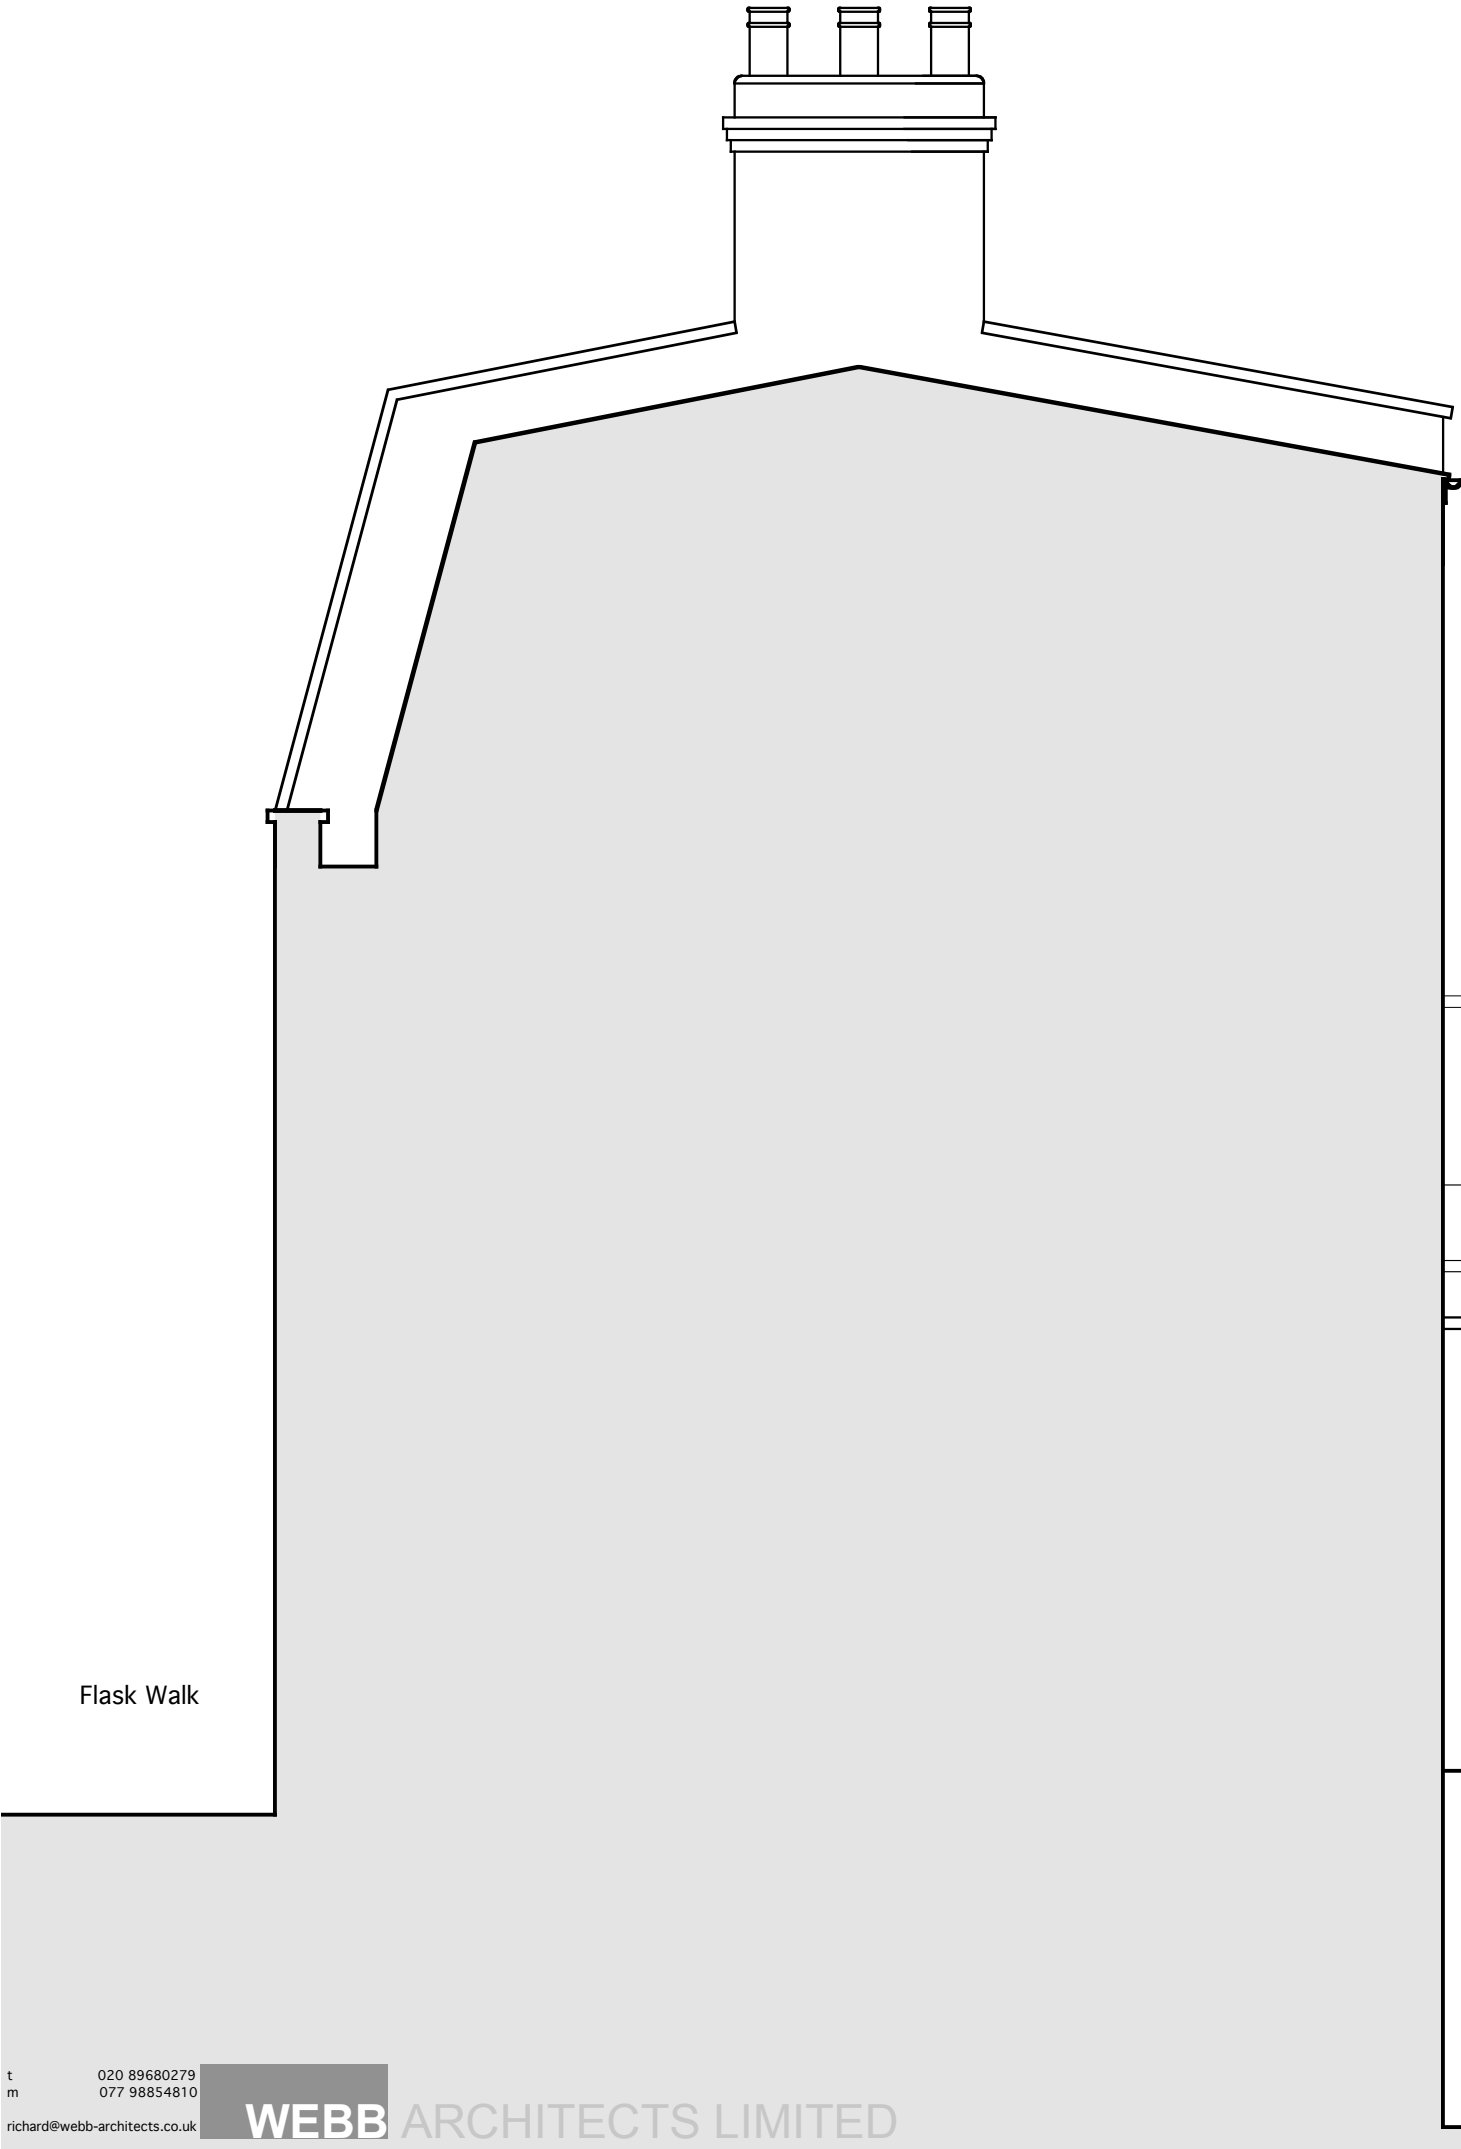

Flask Walk

Existing London stock₅
brickwork flank wall to
14 Flask Walk

Existing London stock₂
brickwork flank wall to
08 Flask Walk

Existing London stock₁
brickwork garden wall
to 06 Flask Walk

Bird in
Hand Yard

08/10 FLASK WALK

EXISTING SIDE ELEVATION 1

SCALE

m

0

1

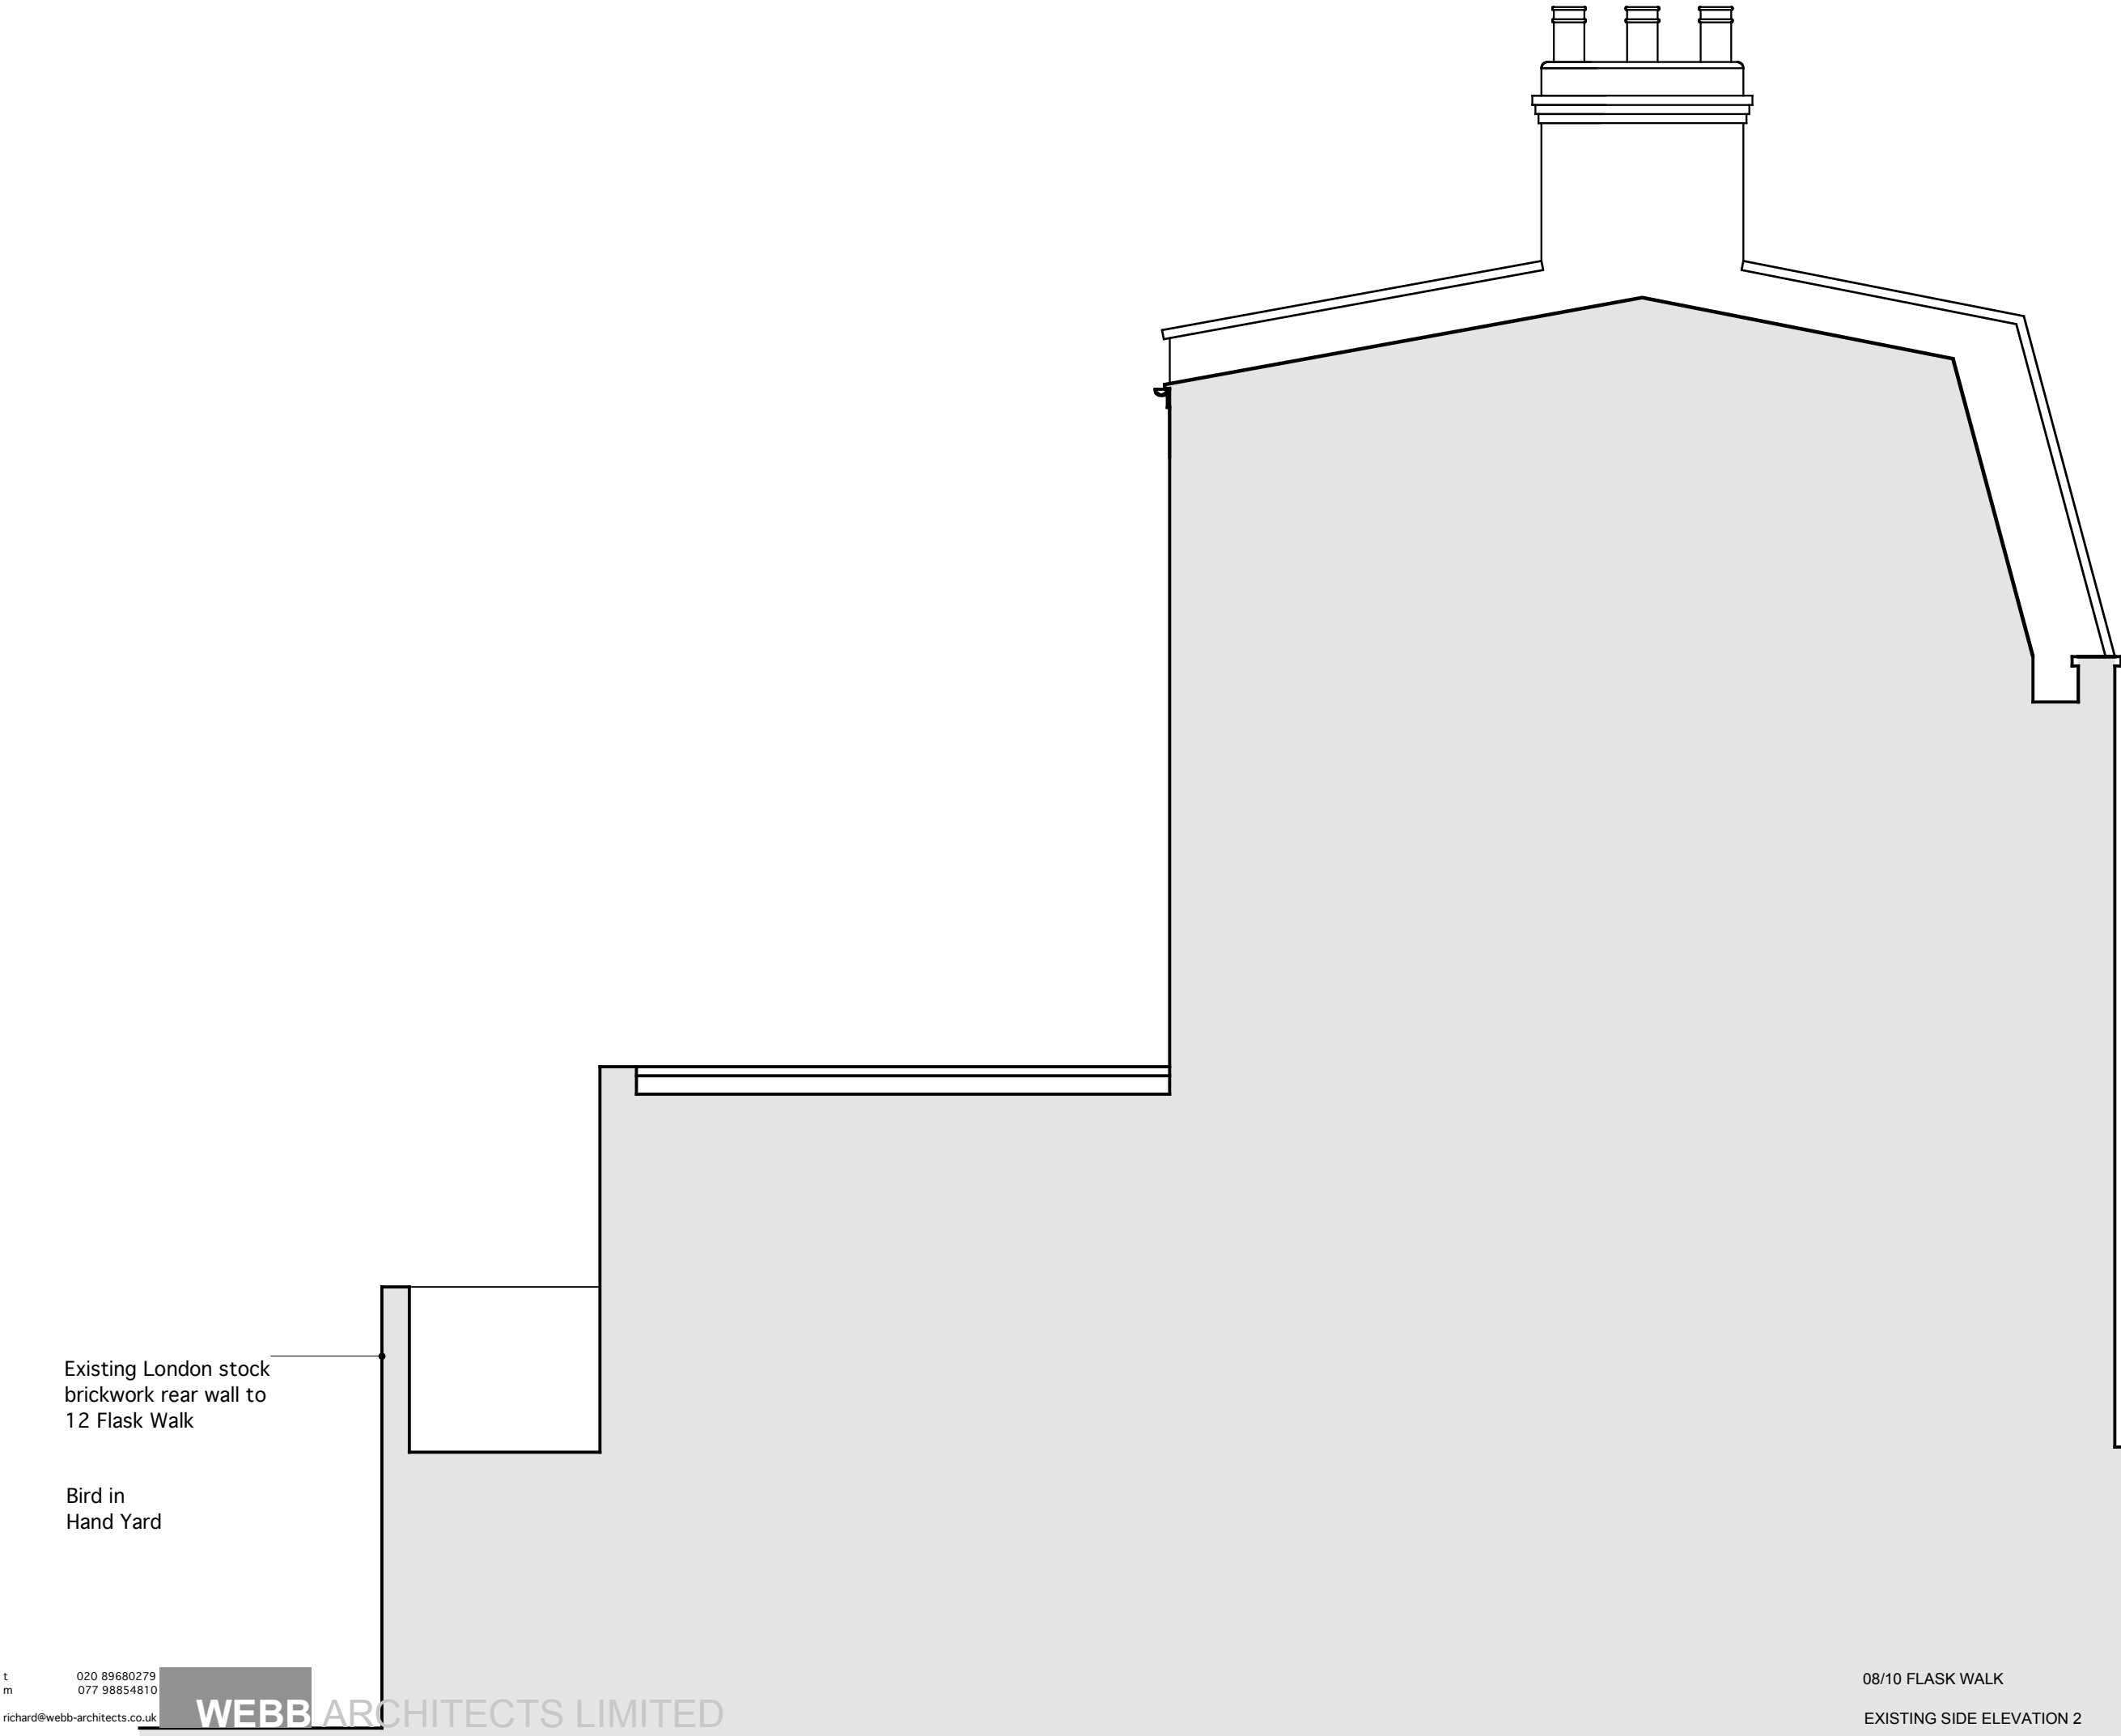

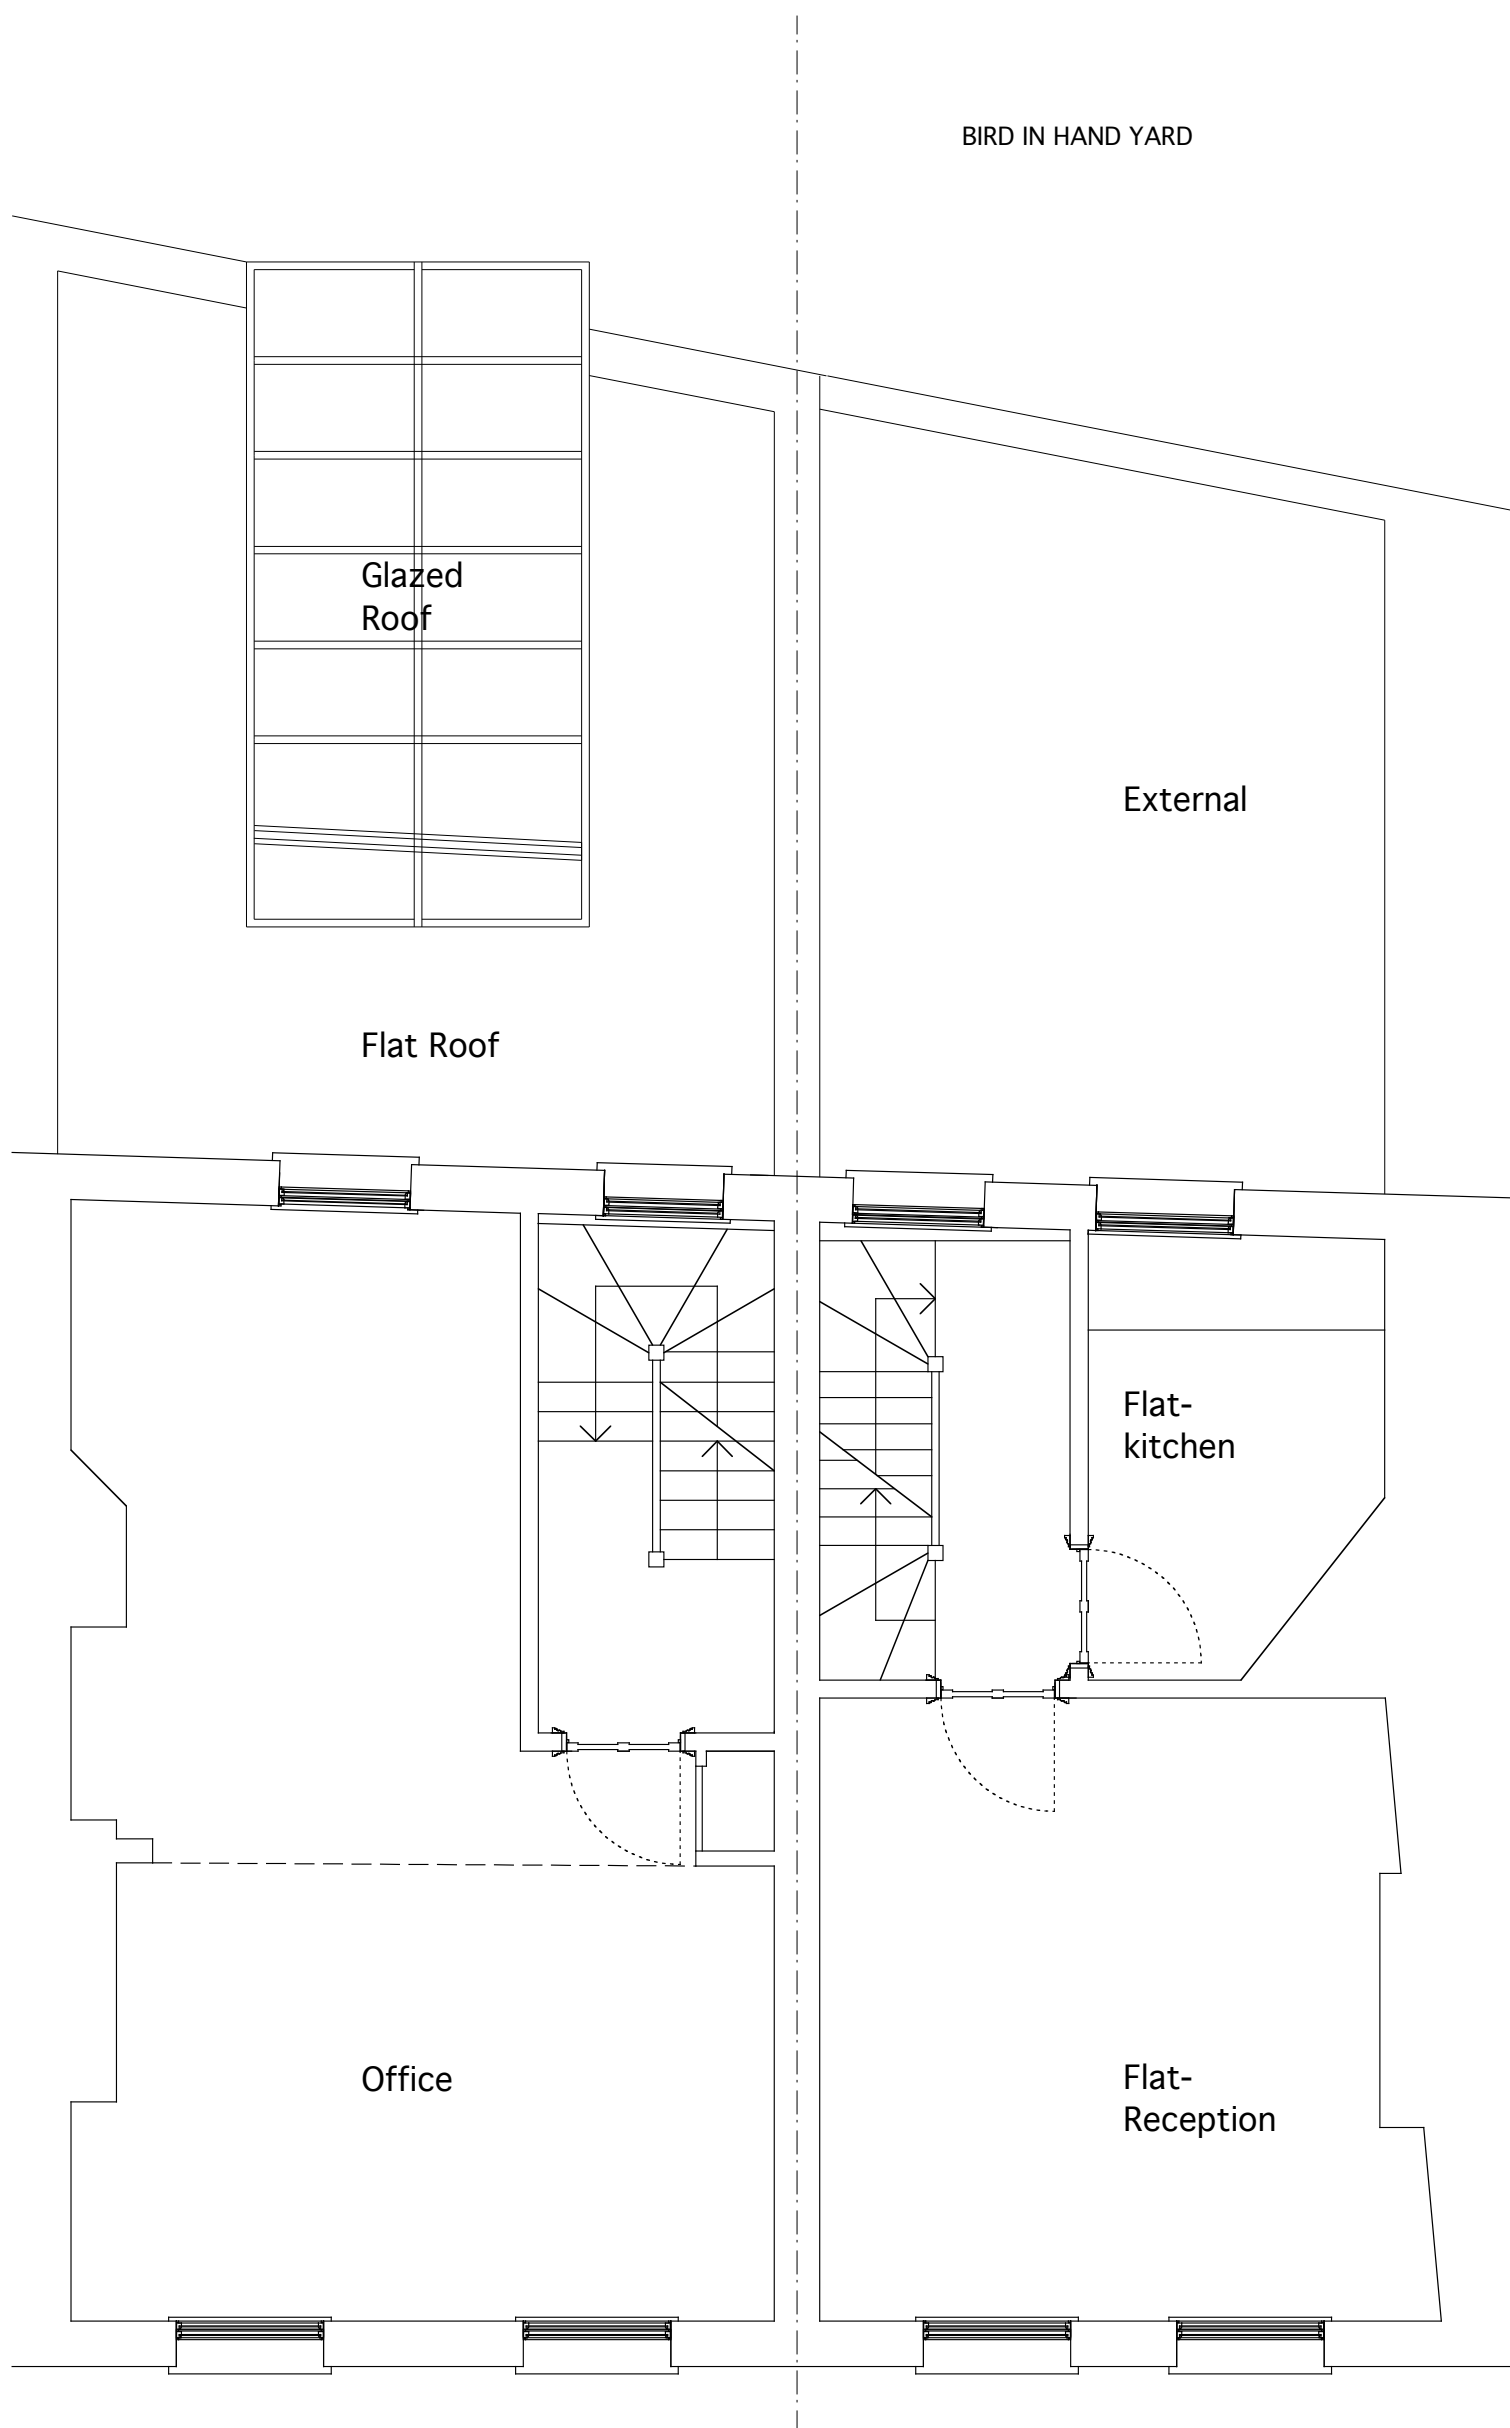

ELEVATION- 10 FLASK WALK


ELEVATION- 08 FLASK WALK

SCALE
m
0 1 2 3 4 5

Drawing to be read in conjunction with consultants information.
Do not scale from drawing.
All dimensions to be checked on site.
Drawing only to be used for purposes indicated.
Notify Architect of any discrepancies.
© WEBB ARCHITECTS LIMITED

REV
A-12.12.07-Planning Drawing
Issue-rev-notation added

FOR INFORMATION

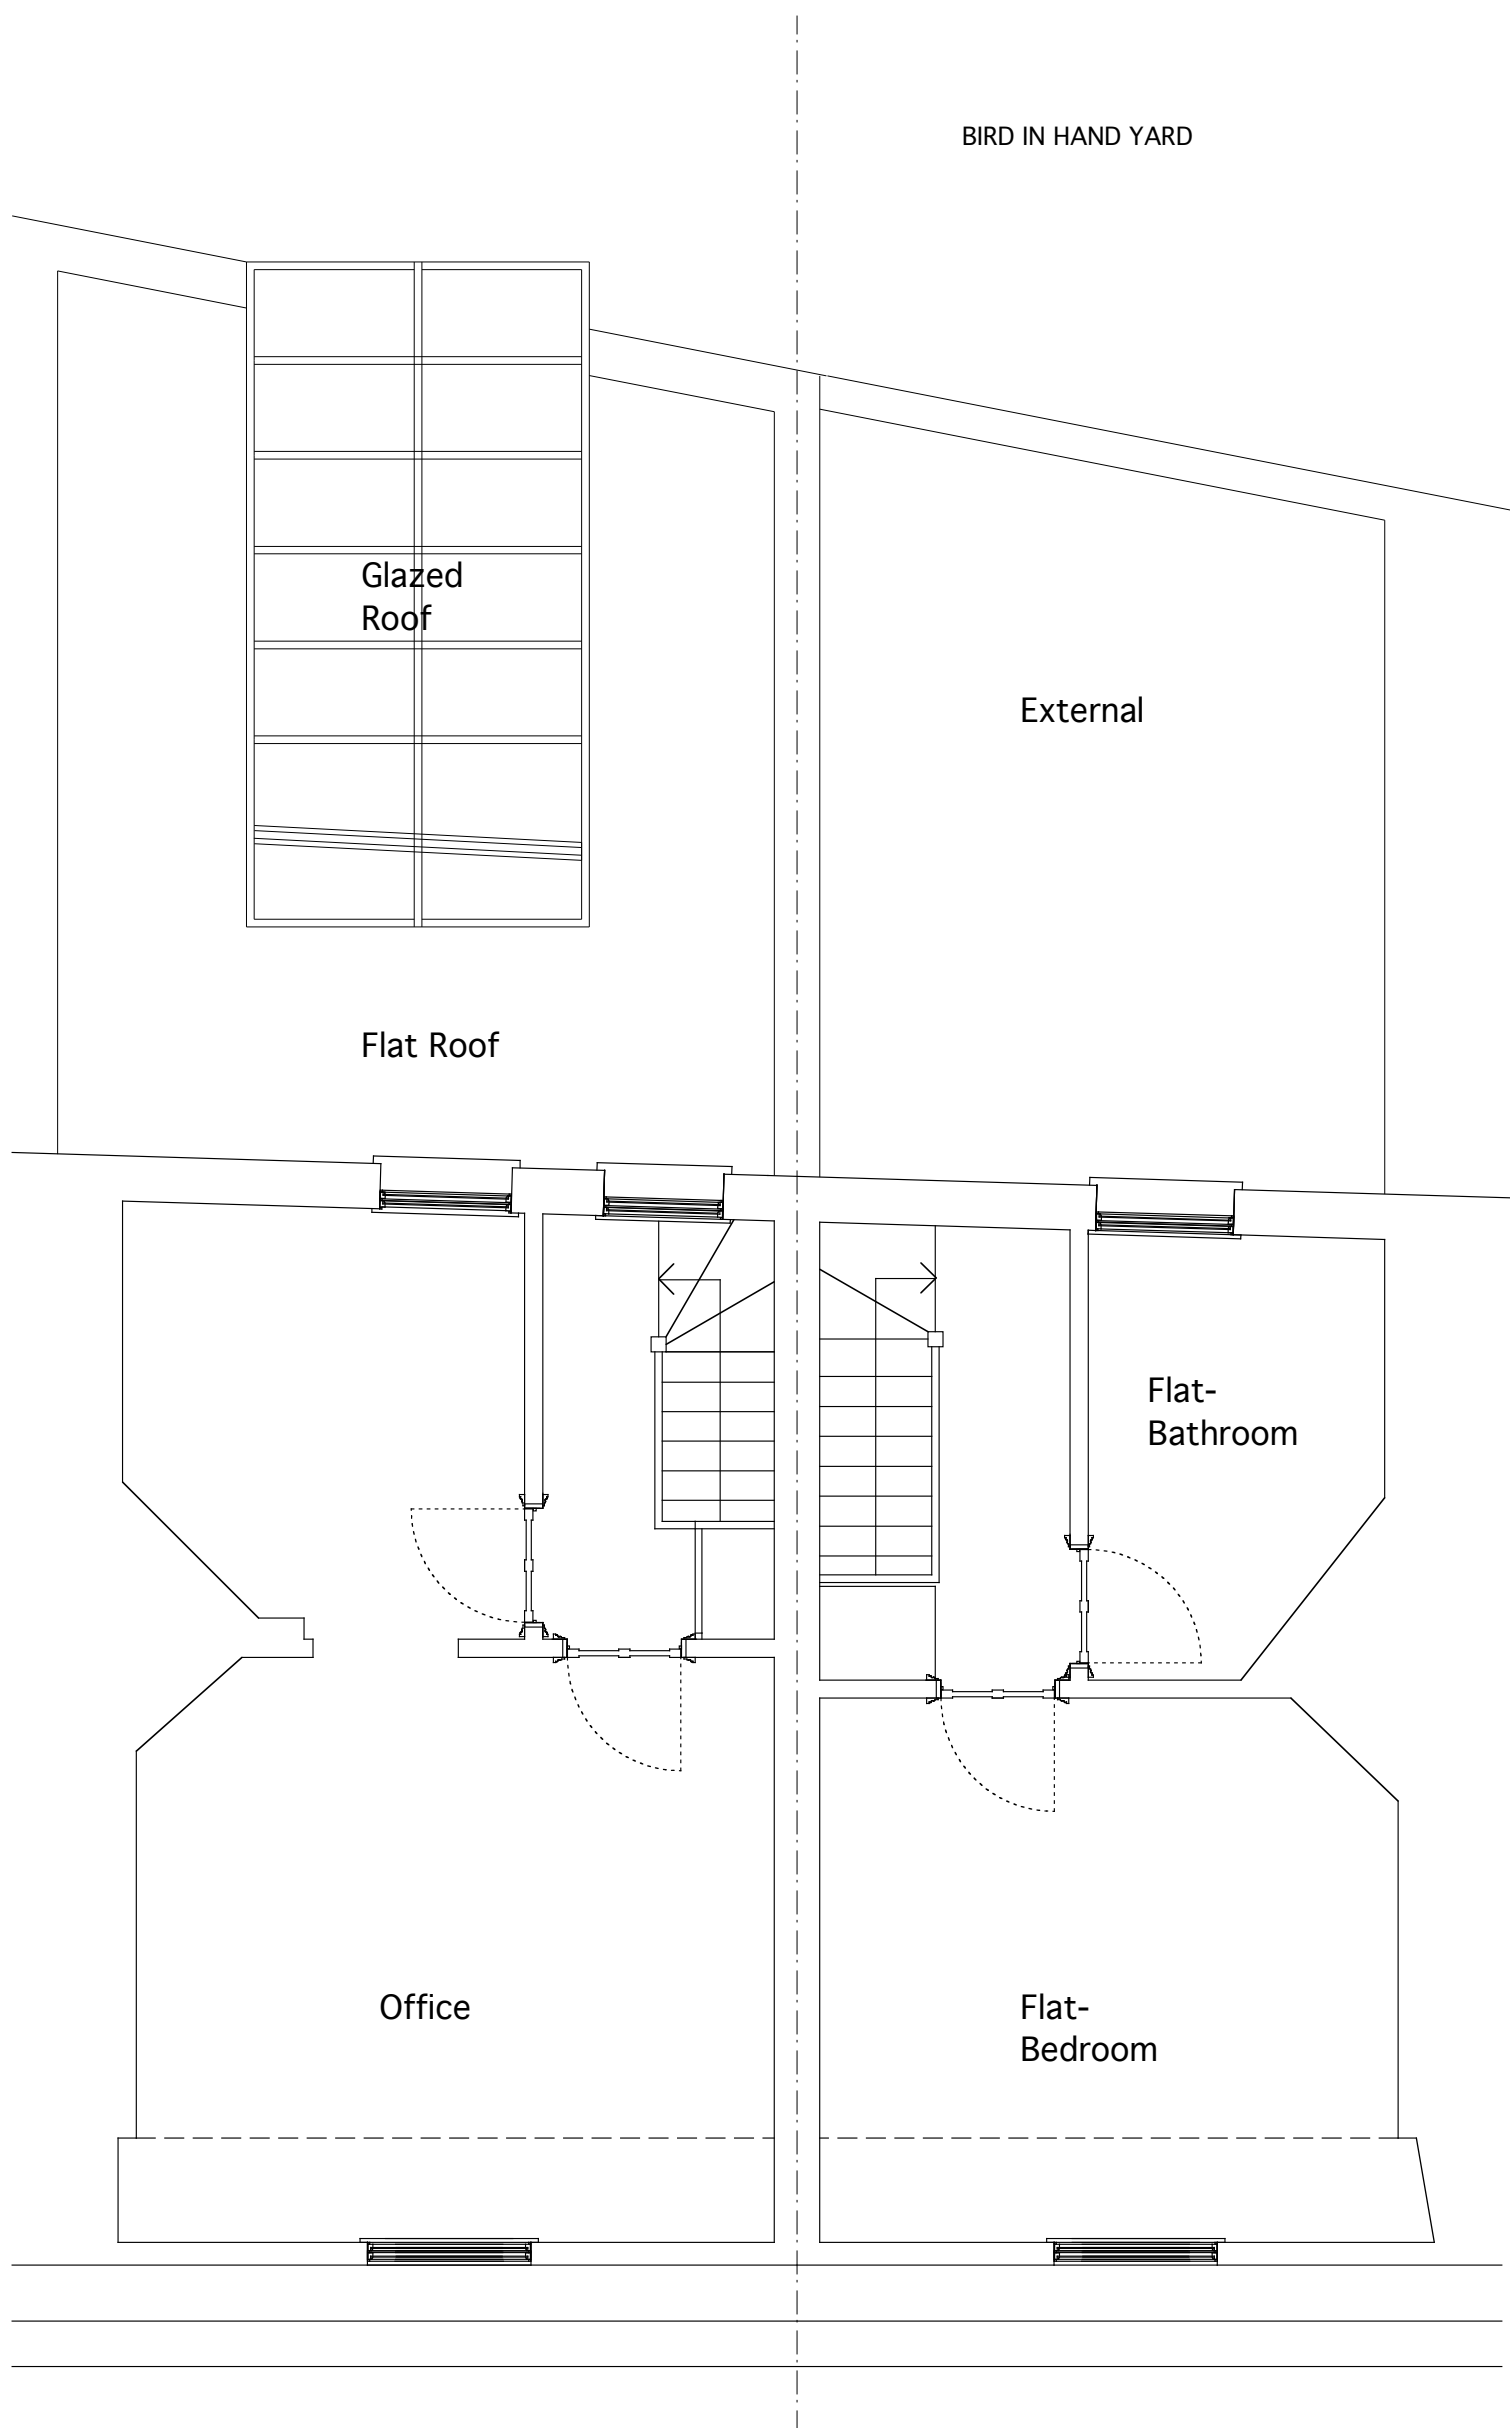

ELEVATION- 10 FLASK WALK

ELEVATION- 08 FLASK WALK

