

BIRD IN HAND YARD

Office-Meeting

WC

Retail-Office


Not surveyed


Office-Reception

Retail

ELEVATION- 10 FLASK WALK

ELEVATION- 08 FLASK WALK

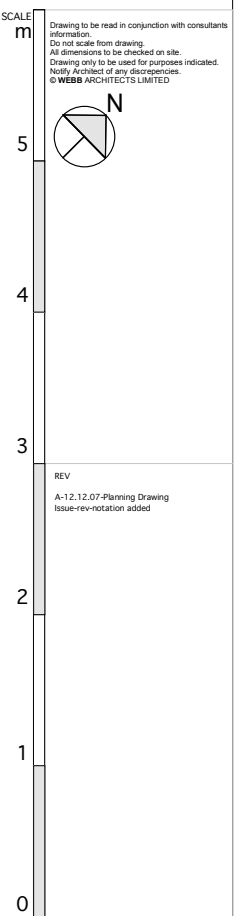

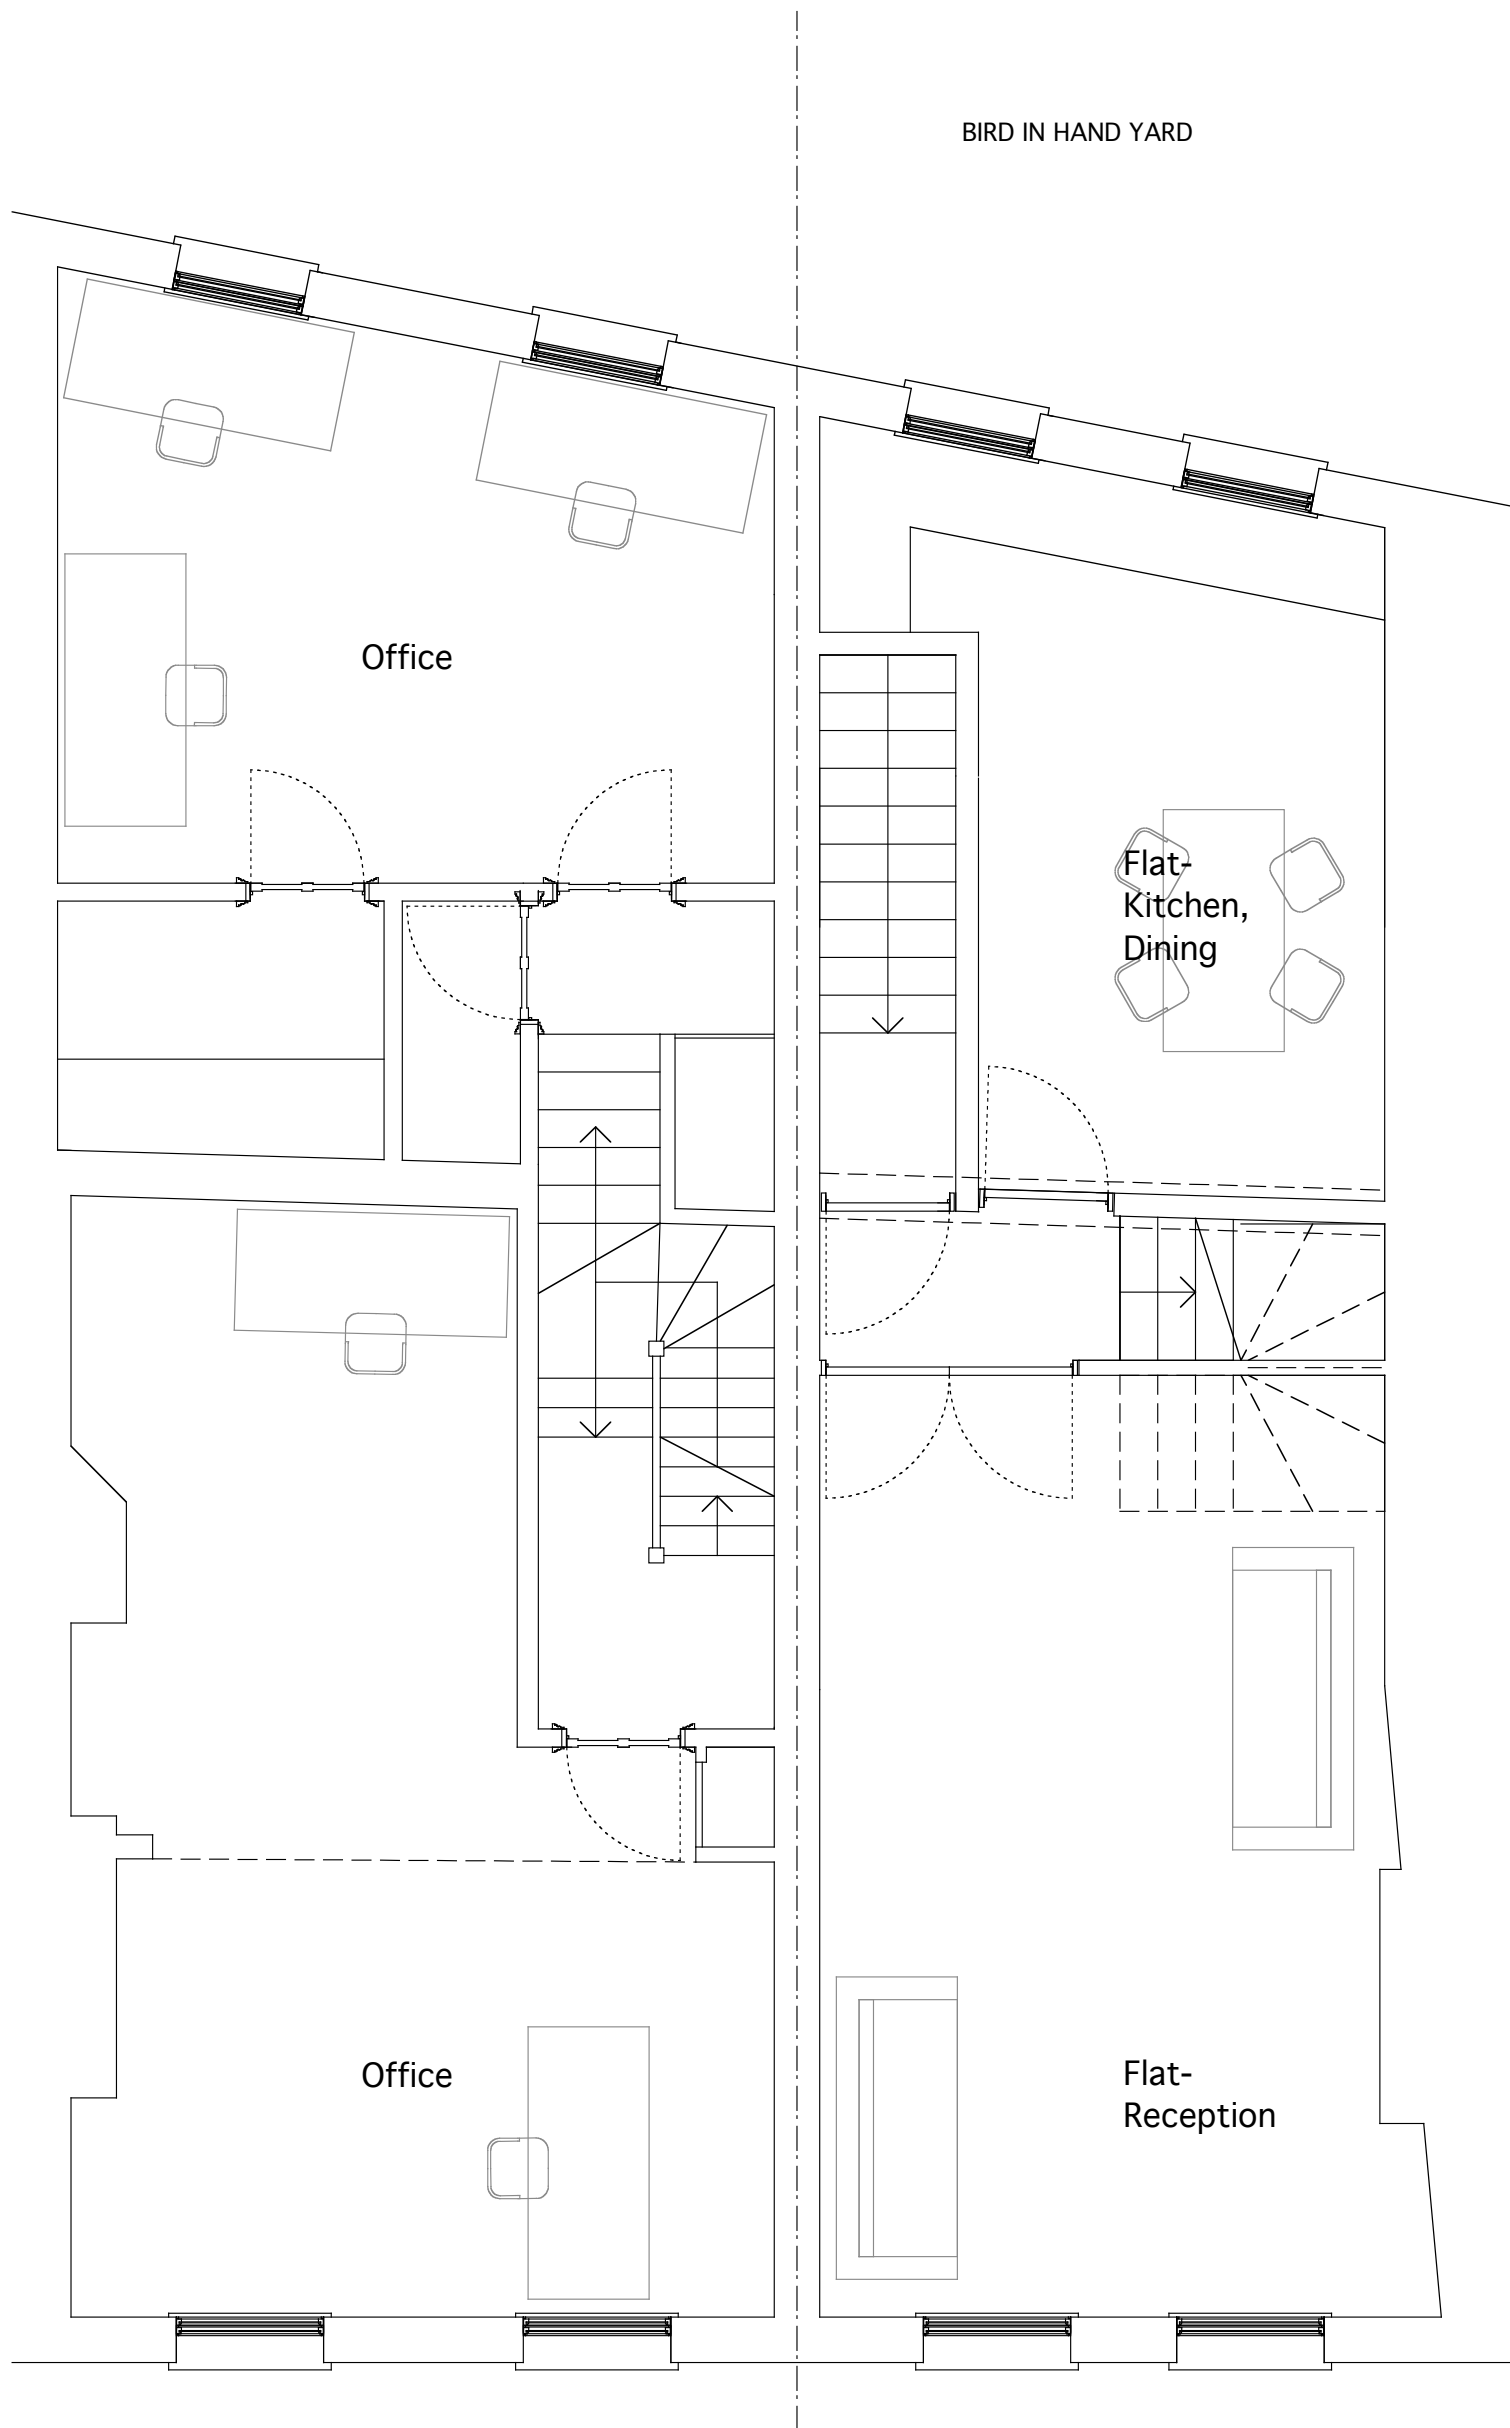

ELEVATION- 10 FLASK WALK


ELEVATION- 08 FLASK WALK

SCALE  
m  
0 1 2 3 4 5

Drawing to be read in conjunction with consultants information.  
Do not scale from drawing.  
All dimensions to be checked on site.  
Drawing only to be used for purposes indicated.  
Notify Architect of any discrepancies.  
© WEBB ARCHITECTS LIMITED

REV  
A-12.12.07-Planning Drawing  
Issue-rev-notation added

FOR INFORMATION

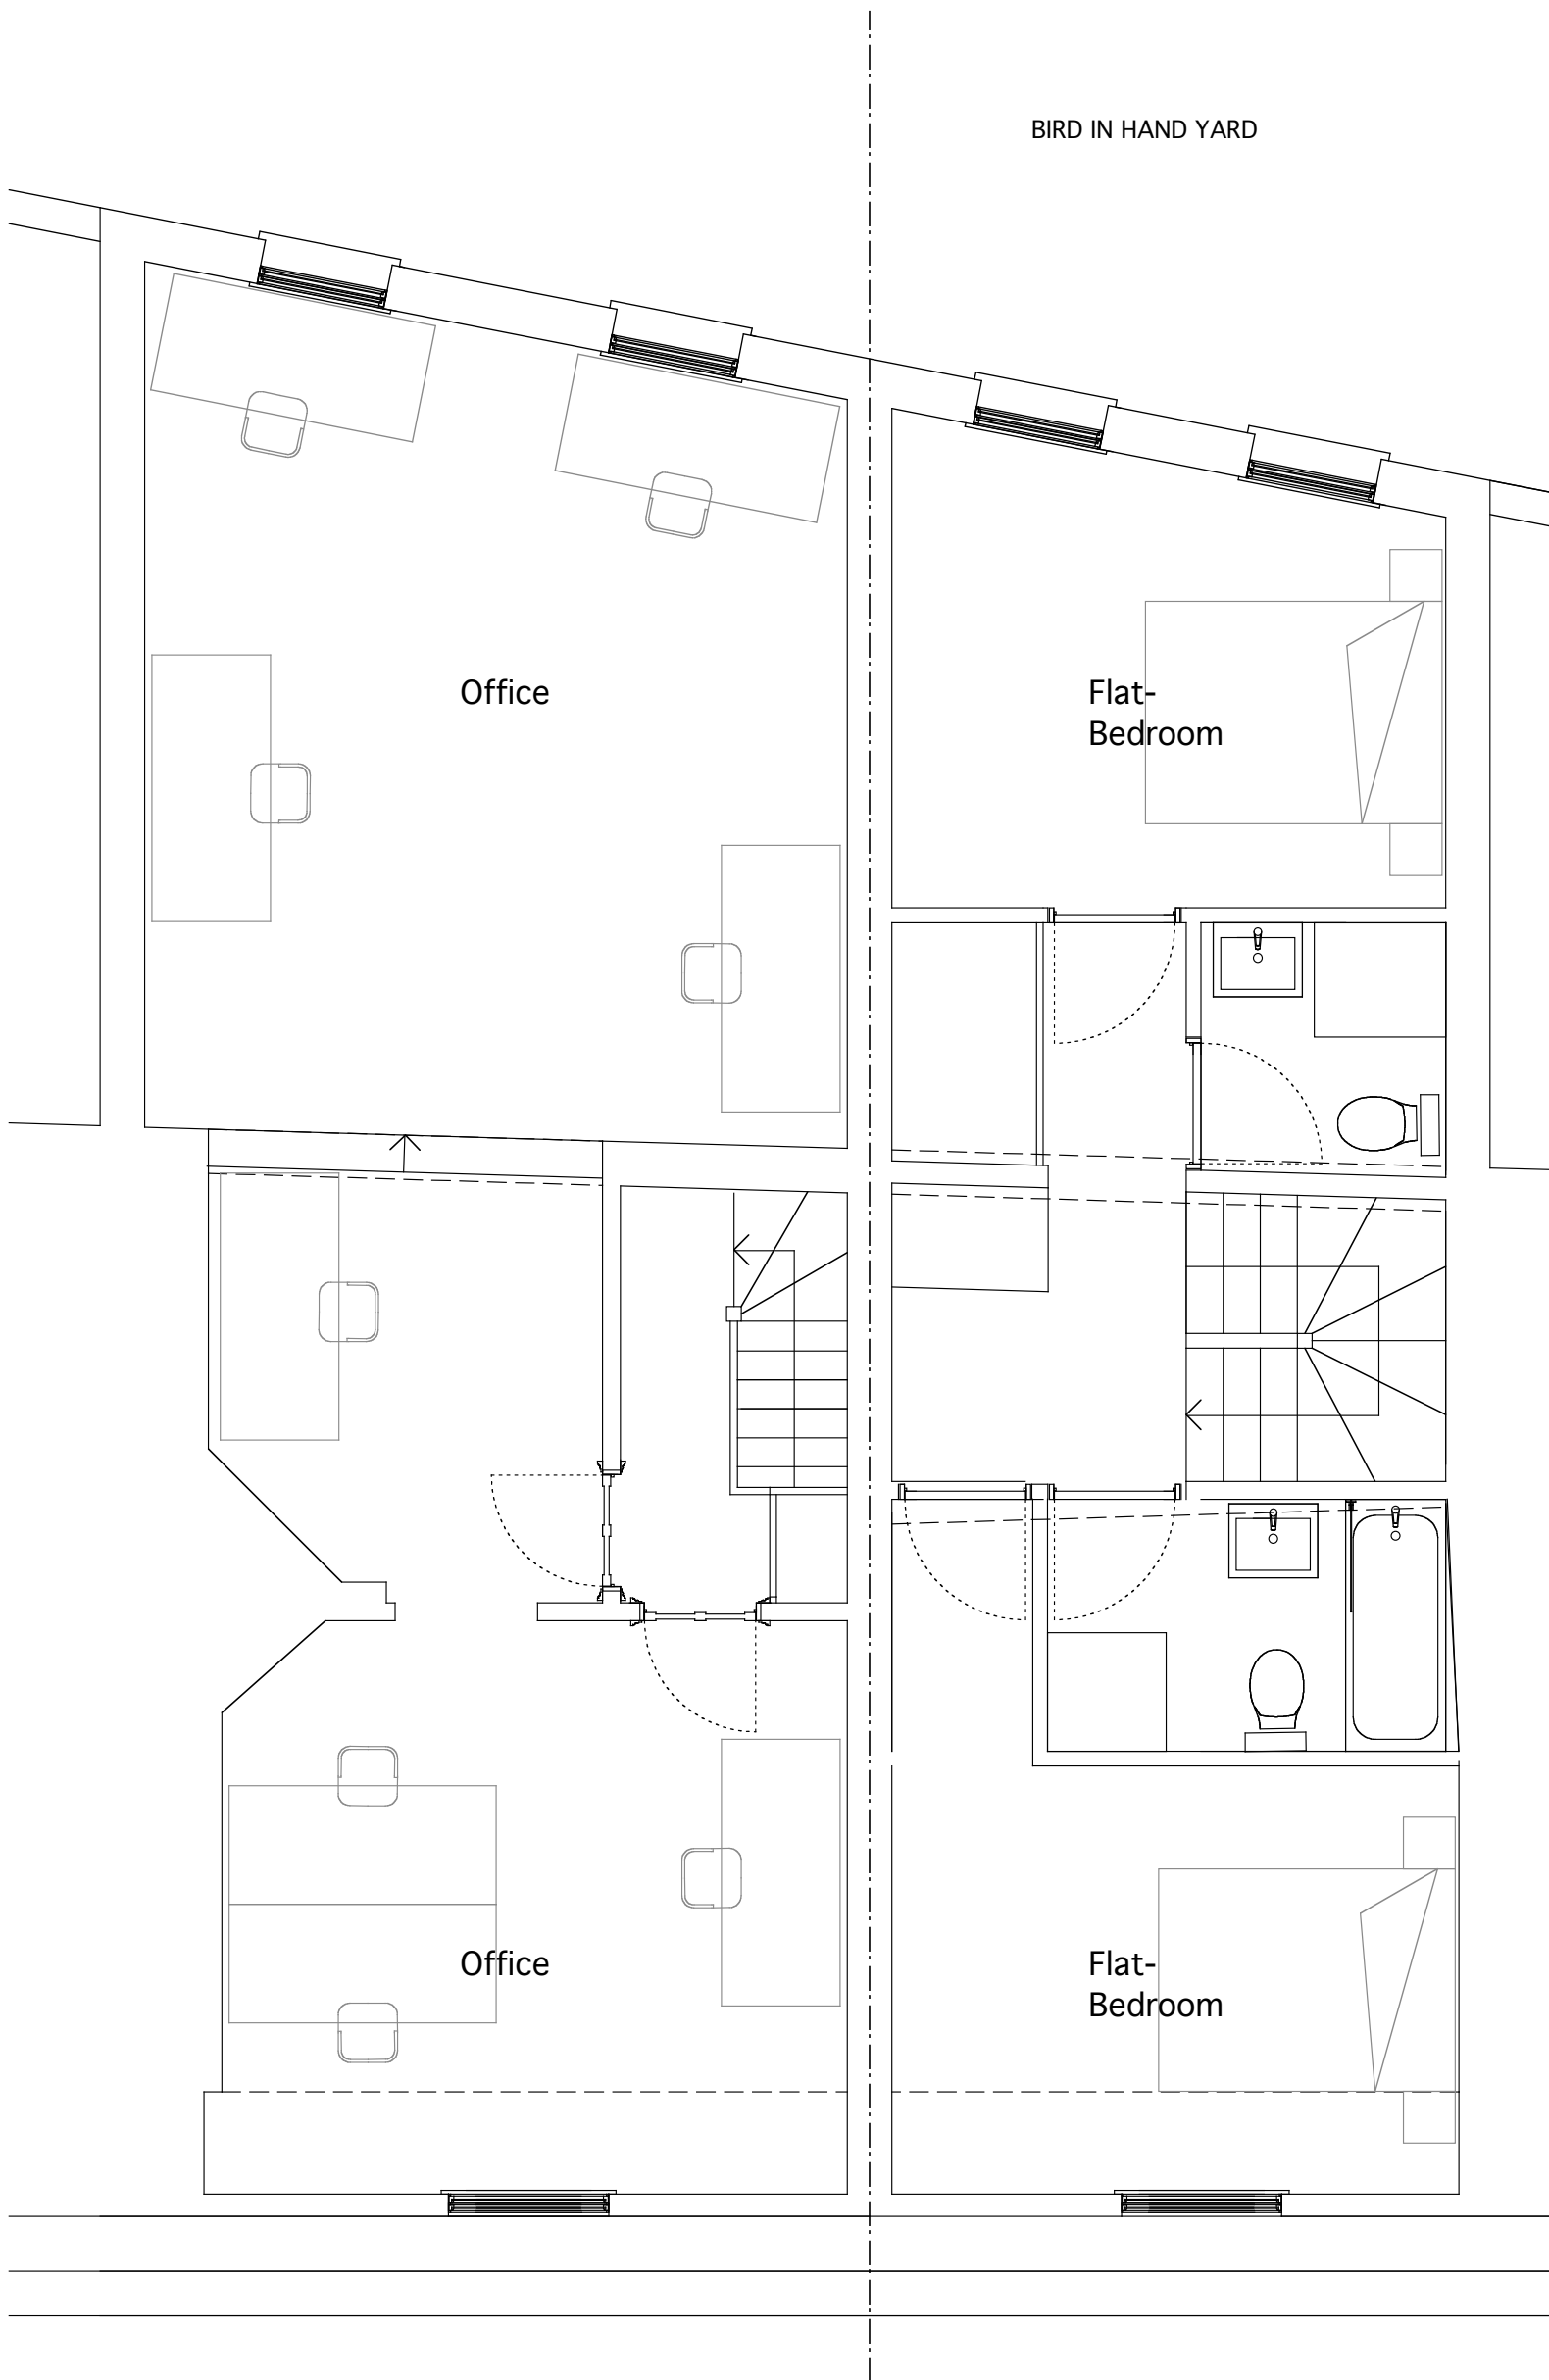

ELEVATION- 10 FLASK WALK

ELEVATION- 08 FLASK WALK

SCALE  
m

0 1 2 3 4 5

REV  
A-12.12.07-Planning Drawing  
Issue-rev-notation added

FOR INFORMATION

1:50 / A3

970.01.14(A)

08/10 FLASK WALK  
PROPOSED SECOND FLOOR

020 89680279  
077 98854810  
richard@webb-architects.co.uk

**WEBB** ARCHITECTS LIMITED

Drawing to be read in conjunction with consultants information.  
Do not scale from drawing.  
All dimensions to be checked on site.  
Drawing only to be used for purposes indicated.  
Not to be used for any other purposes.  
© WEBB ARCHITECTS LIMITED

N



ELEVATION- 10 FLASK WALK

ELEVATION- 08 FLASK WALK



ELEVATION- 08 FLASK WALK  
(BIRD IN HAND YARD)

ELEVATION- 10 FLASK WALK  
(BIRD IN HAND YARD)

SCALE  
m  
Drawing to be read in conjunction with consultants  
information.  
Do not scale from drawing.  
All dimensions to be checked on site.  
Drawing only to be used for purposes indicated.  
Notify Architect of any discrepancies.  
© WEBB ARCHITECTS LIMITED

REV  
A-12.12.07-Planning Drawing  
Issue-revocation added, Meeting Room  
window omitted

1:50 / A3

FOR INFORMATION

970.03.11(A)

