


- New walls
- Walls Demolished
- Trees to be removed

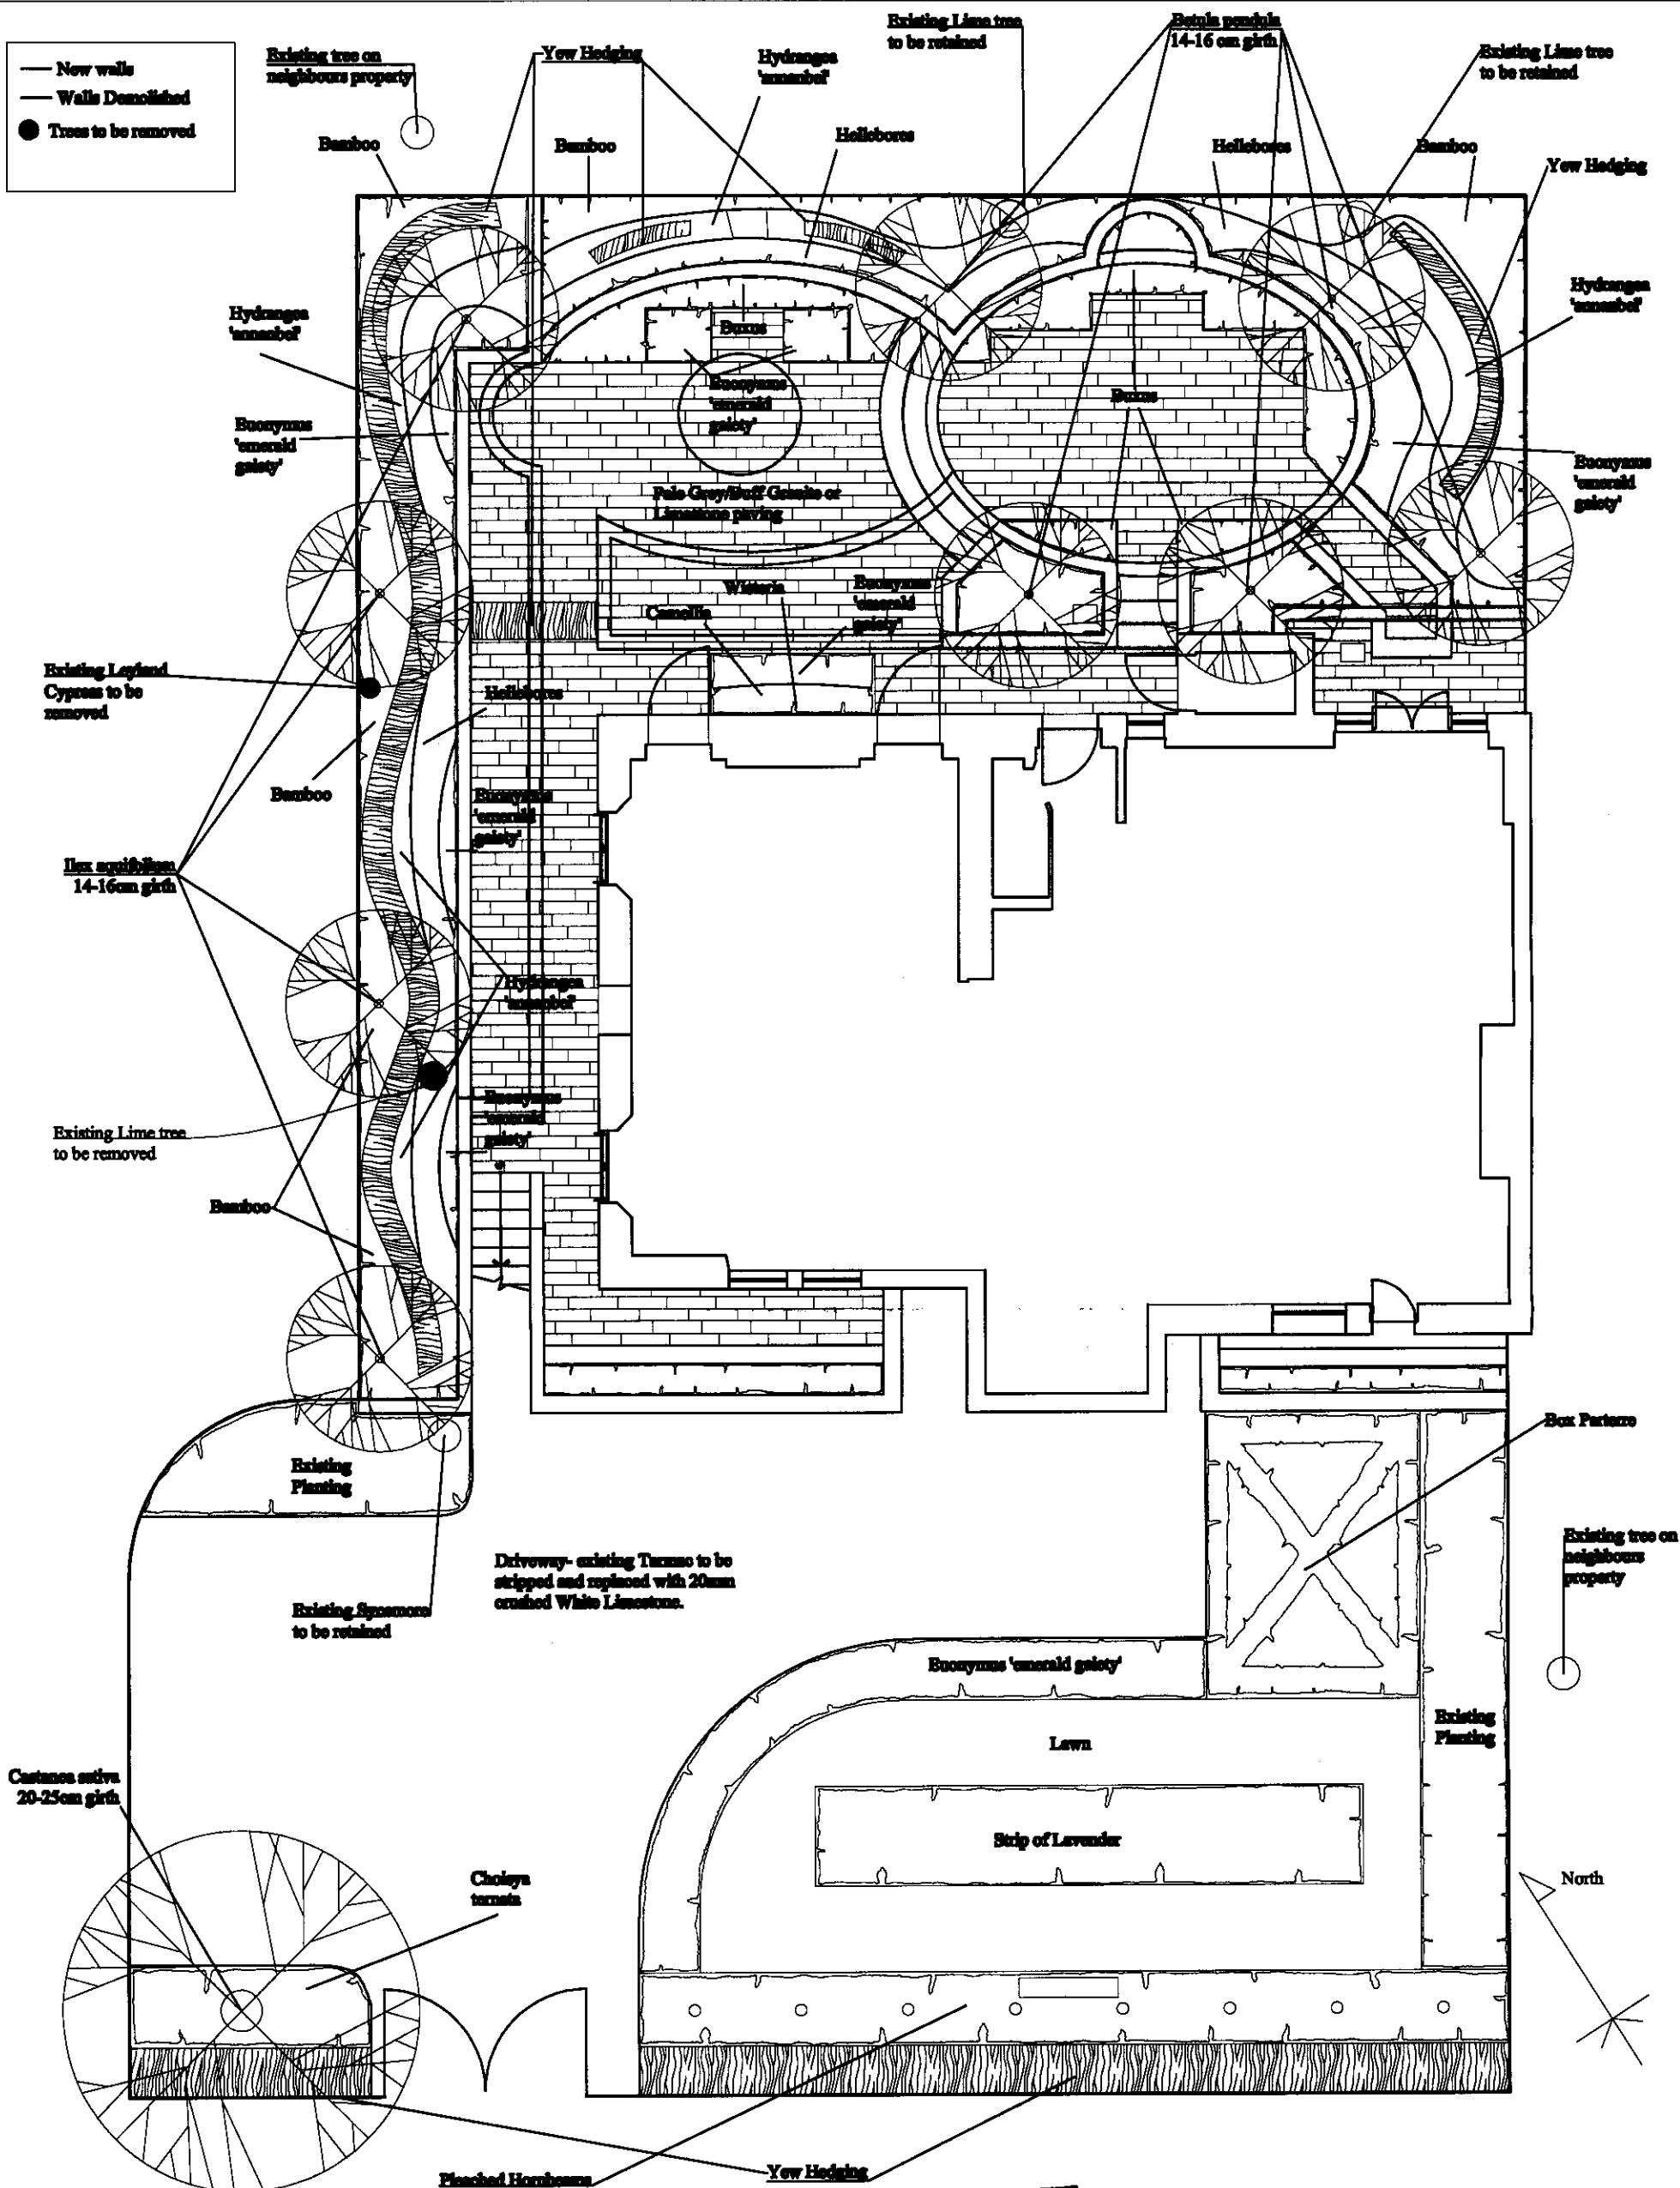

GREENMANTLE

THE MASTER GARDENERS

Woodfield Nurseries Cool Oak Lane
London NW9 7NB
email: admin@themastergardeners.co.uk
Tel: 020 8200 9559 Fax: 020 8200 9669

Client: Iris Investments

Job Title:

Proposed landscaping to front
and rear Gardens

Scale: 1:100

Address:

7 Prince Albert Road

Drg No: 7PAR.Li

Drawn By: SPS

Date: 25.01.08

Rev:2

Do not scale from this drawing, all measurements should be taken from site. © 2008

RECEIVED
04 FEB 2008