

Item¹

REPLACEMENT INTERNALLY ILLUMINATED WRAPOVER SIGN

Featuring aluminum panels, Stencil cut and backed logo's and text **.co.uk** in corporate colours (OVER EXISTING SIGNCASE) (SCALE 1:25)





BLAZE NEON LTD
5 Patricia Way, Pysons Road,
Broadstairs, Kent. CT10 2XZ.
① +44 (0) 1843 601075 ② +44 (0) 1843 867924
design@blazeneon.com
www.blazeneon.com

Document Information

Client: **zavvi.co.uk**
Address: **213-219 CAMDEN HIGH STREET
CAMDEN LONDON**
Drawing Number: **44459**
Drawn By: **S. PERRY**
Sheet Number: **1-7**
Date: **19/10/07**
Scale: **AS SHOWN**

Revision:
REV B) SCHEME REVISED 24/01/08 S.P

B

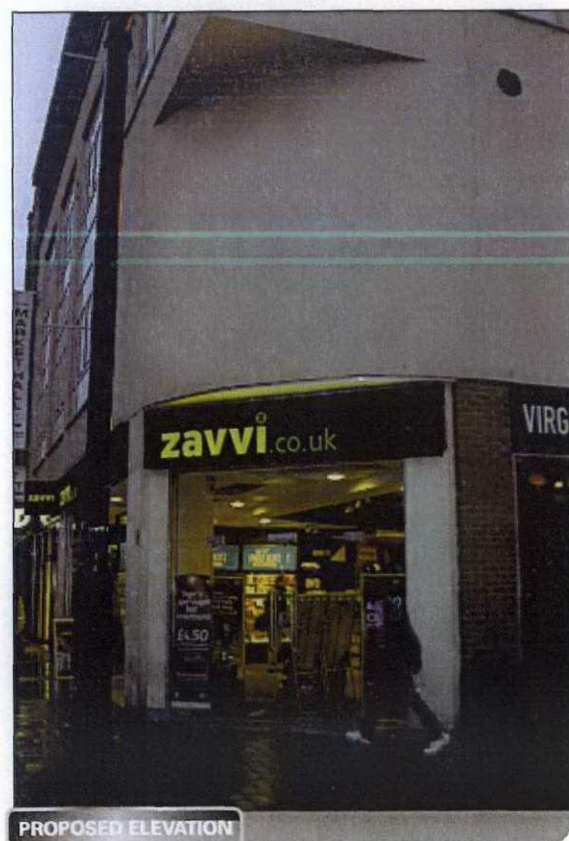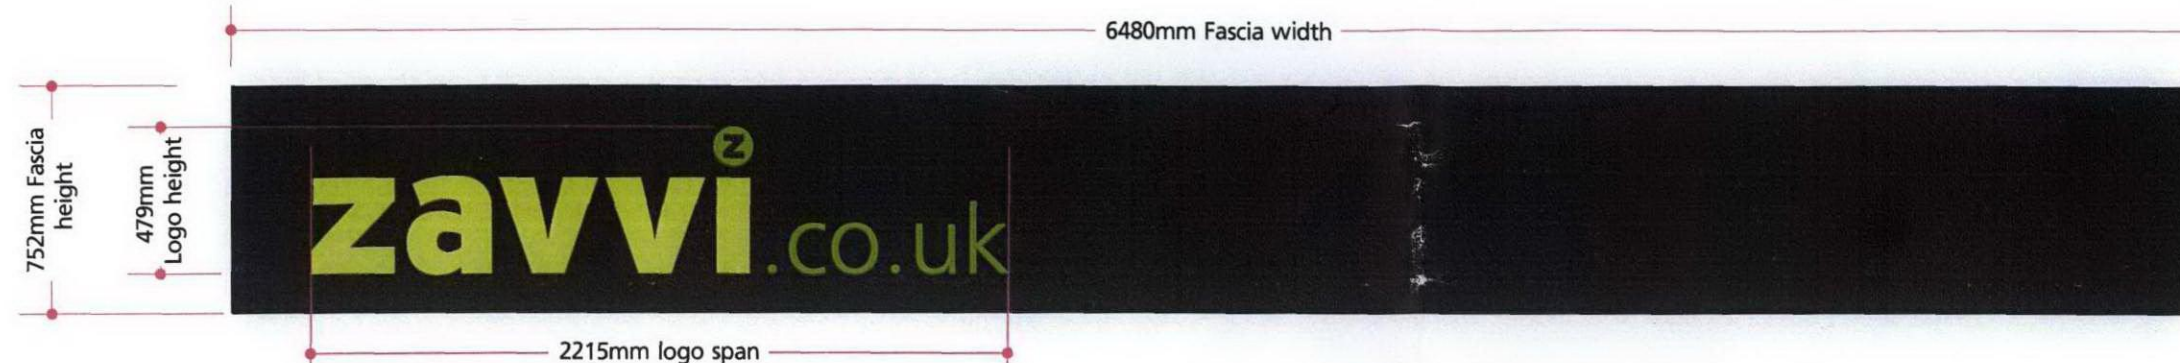

SIGNAGE TO BE REMOVED



VINYL Refs:
3M 3630-106 IP M3558 MATT BLACK
OPAQUE MATT

PMS Colour Refs:
PMS 375c PMS 369c

Construction Notes

○ All dimensions to be confirmed ○ Construction details to be confirmed ○ Fixing details to be confirmed

SECTION DETAIL SIGNAGE REF: ZFS320



zavvi 3M 3630-106
.co.uk IP M3558 OPAQUE MATT
IP M3558 OPAQUE MATT
(Further applied with matt black vinyl)

zavvi.co.uk CAMDEN

© THE COPYRIGHT OF THIS DRAWING IS OWNED BY
BLAZE NEON LIMITED AND IS NOT TO BE DISCLOSED TO
OTHER PERSONS OR TO BE USED FOR
MANUFACTURING PURPOSES WITHOUT PERMISSION.