

Document Information

Client: **zavvi.co.uk**
 Address: **213-219 CAMDEN HIGH STREET
 CAMDEN LONDON**
 Drawing Number: **44459**
 Drawn By: **S.PERRY**
 Sheet Number: **5-7**
 Date: **19/10/07**
 Scale: **AS SHOWN**


Revision:
 REV B) SCHEME REVISED 24/01/08 S.P

B


PROJECTING SIGN

SIGNAGE REF: ZFS510

INTERNALLY ILLUMINATED PROJECTING SIGN (WALL MOUNTED)

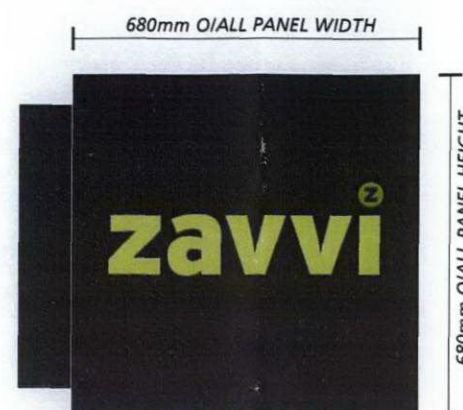

(SCALE 1:15)

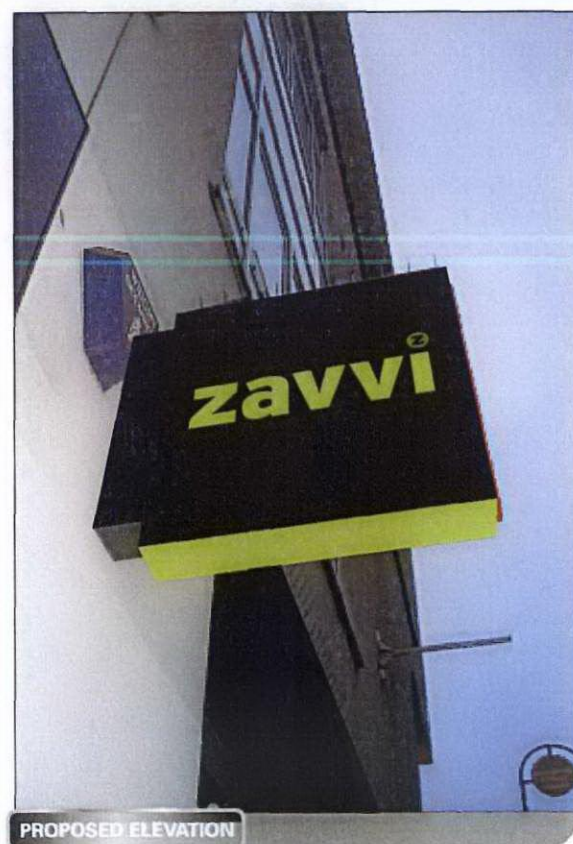

PROPOSED ELEVATION



EXISTING ELEVATION

RECEIVED
 28 JAN 2008

Construction Notes

○ All dimensions to be confirmed ○ Construction details to be confirmed ○ Fixing details to be confirmed