

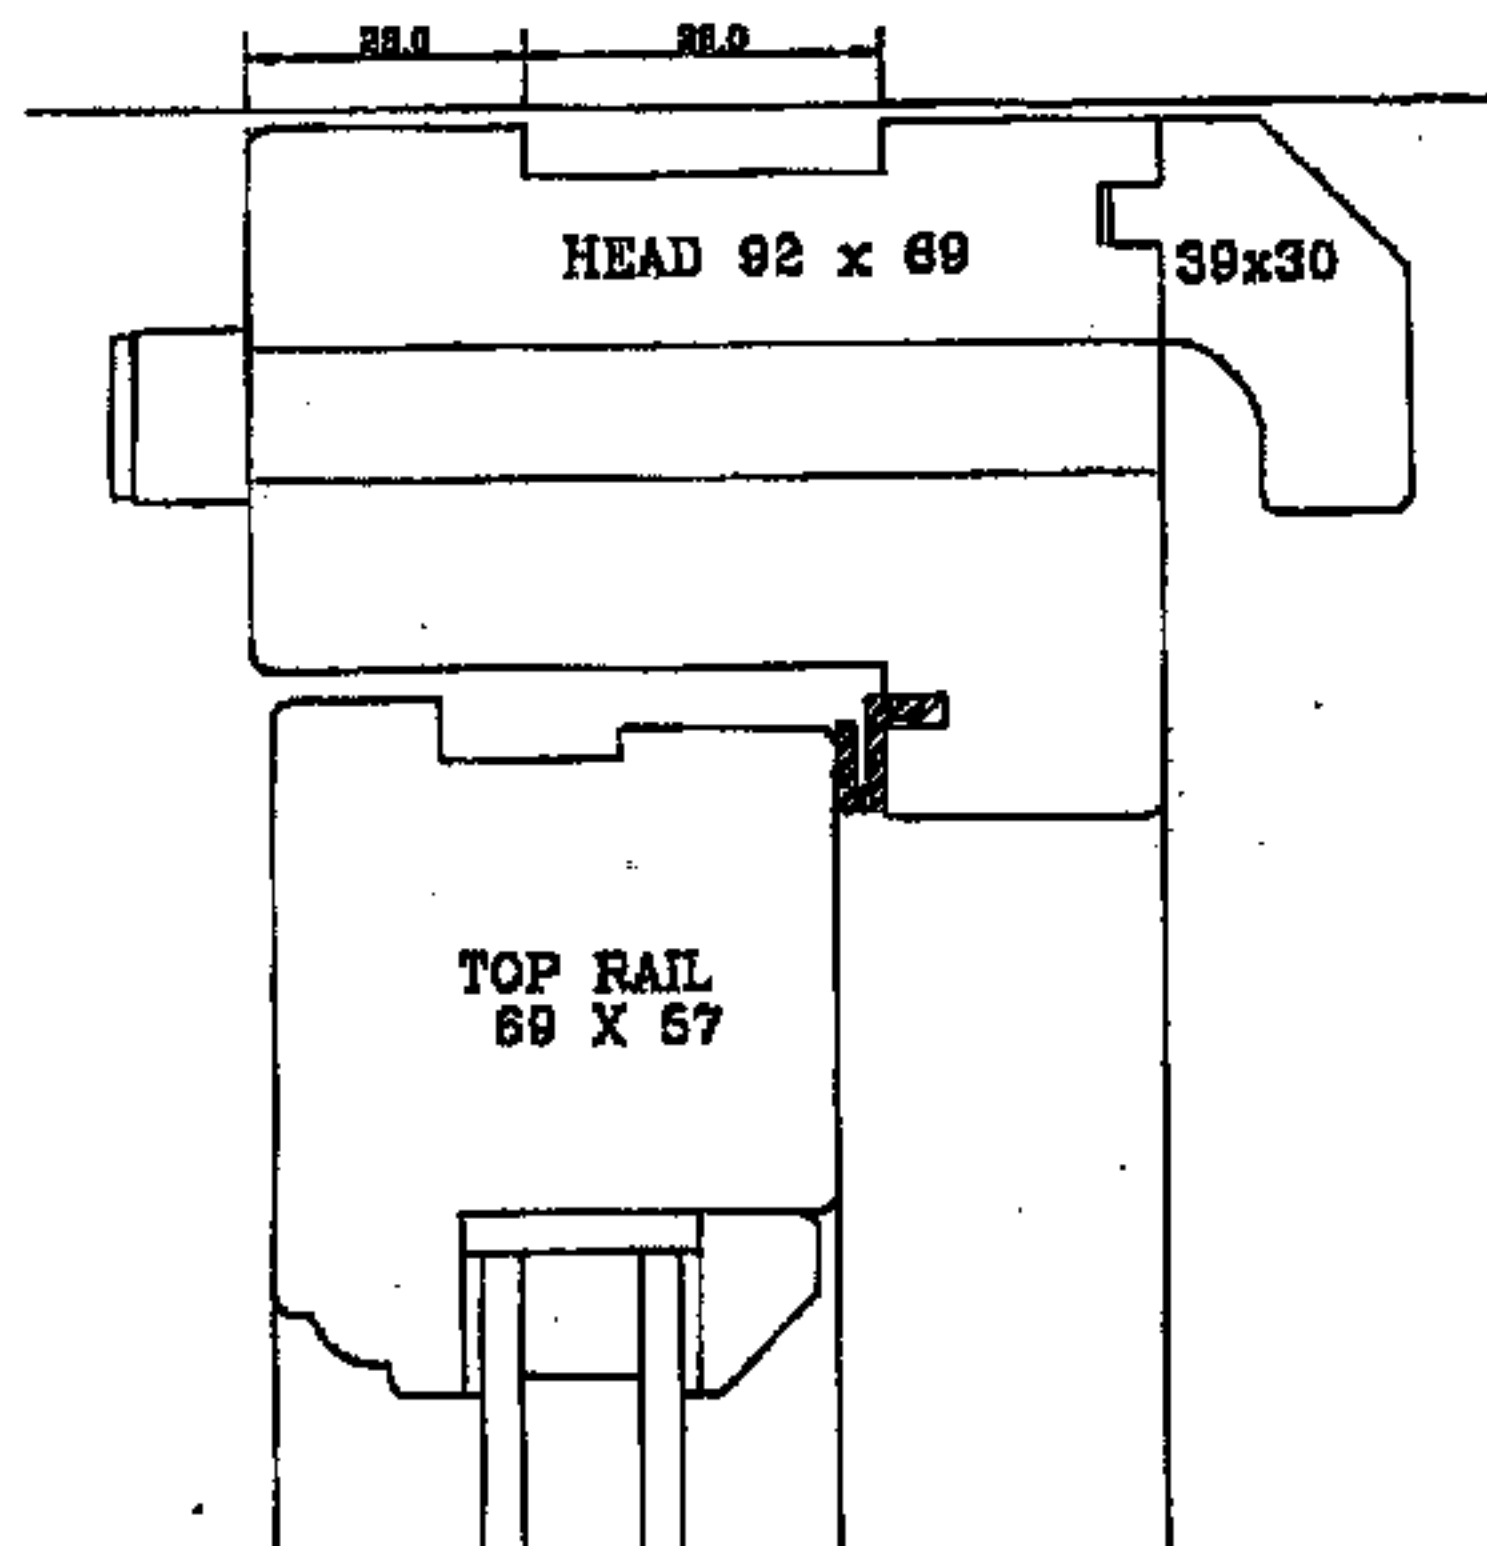


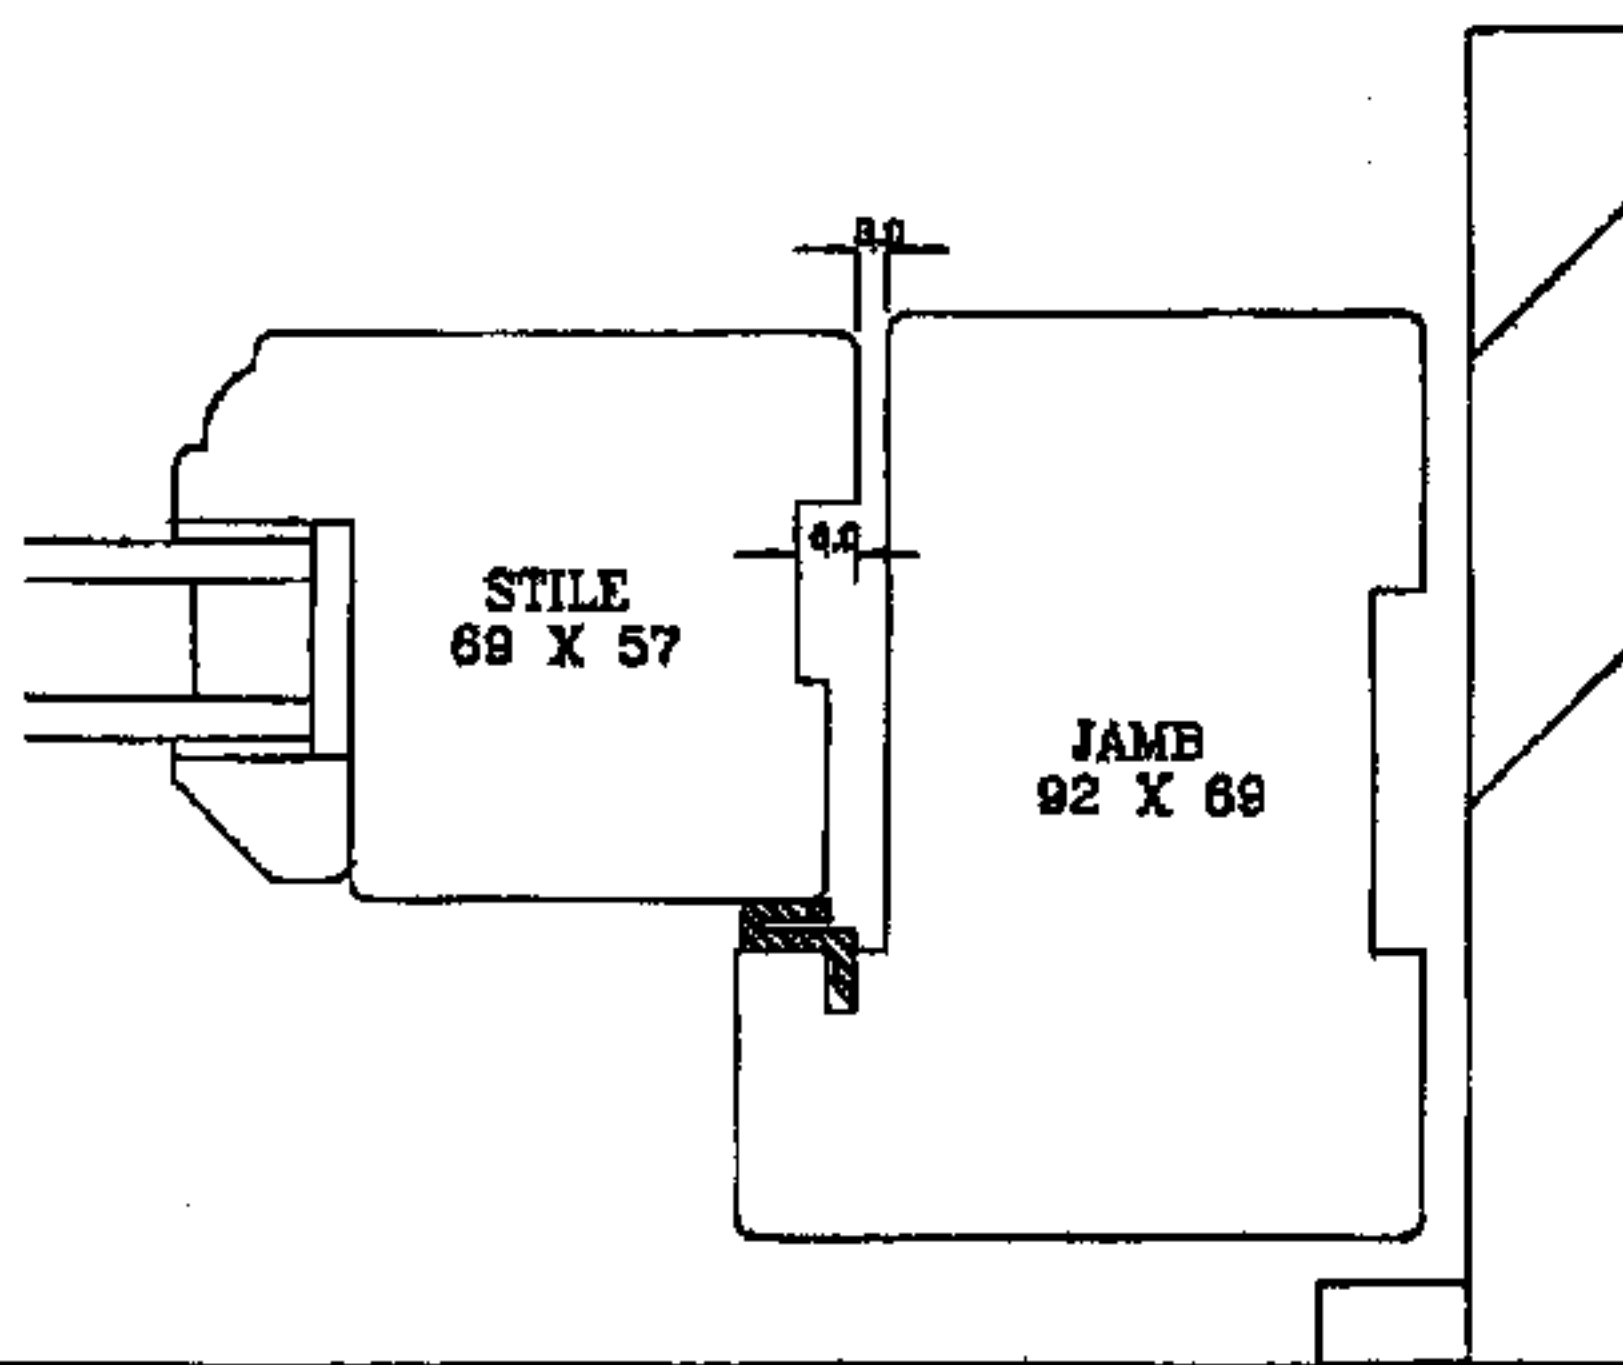

Proposed
Typical Sections

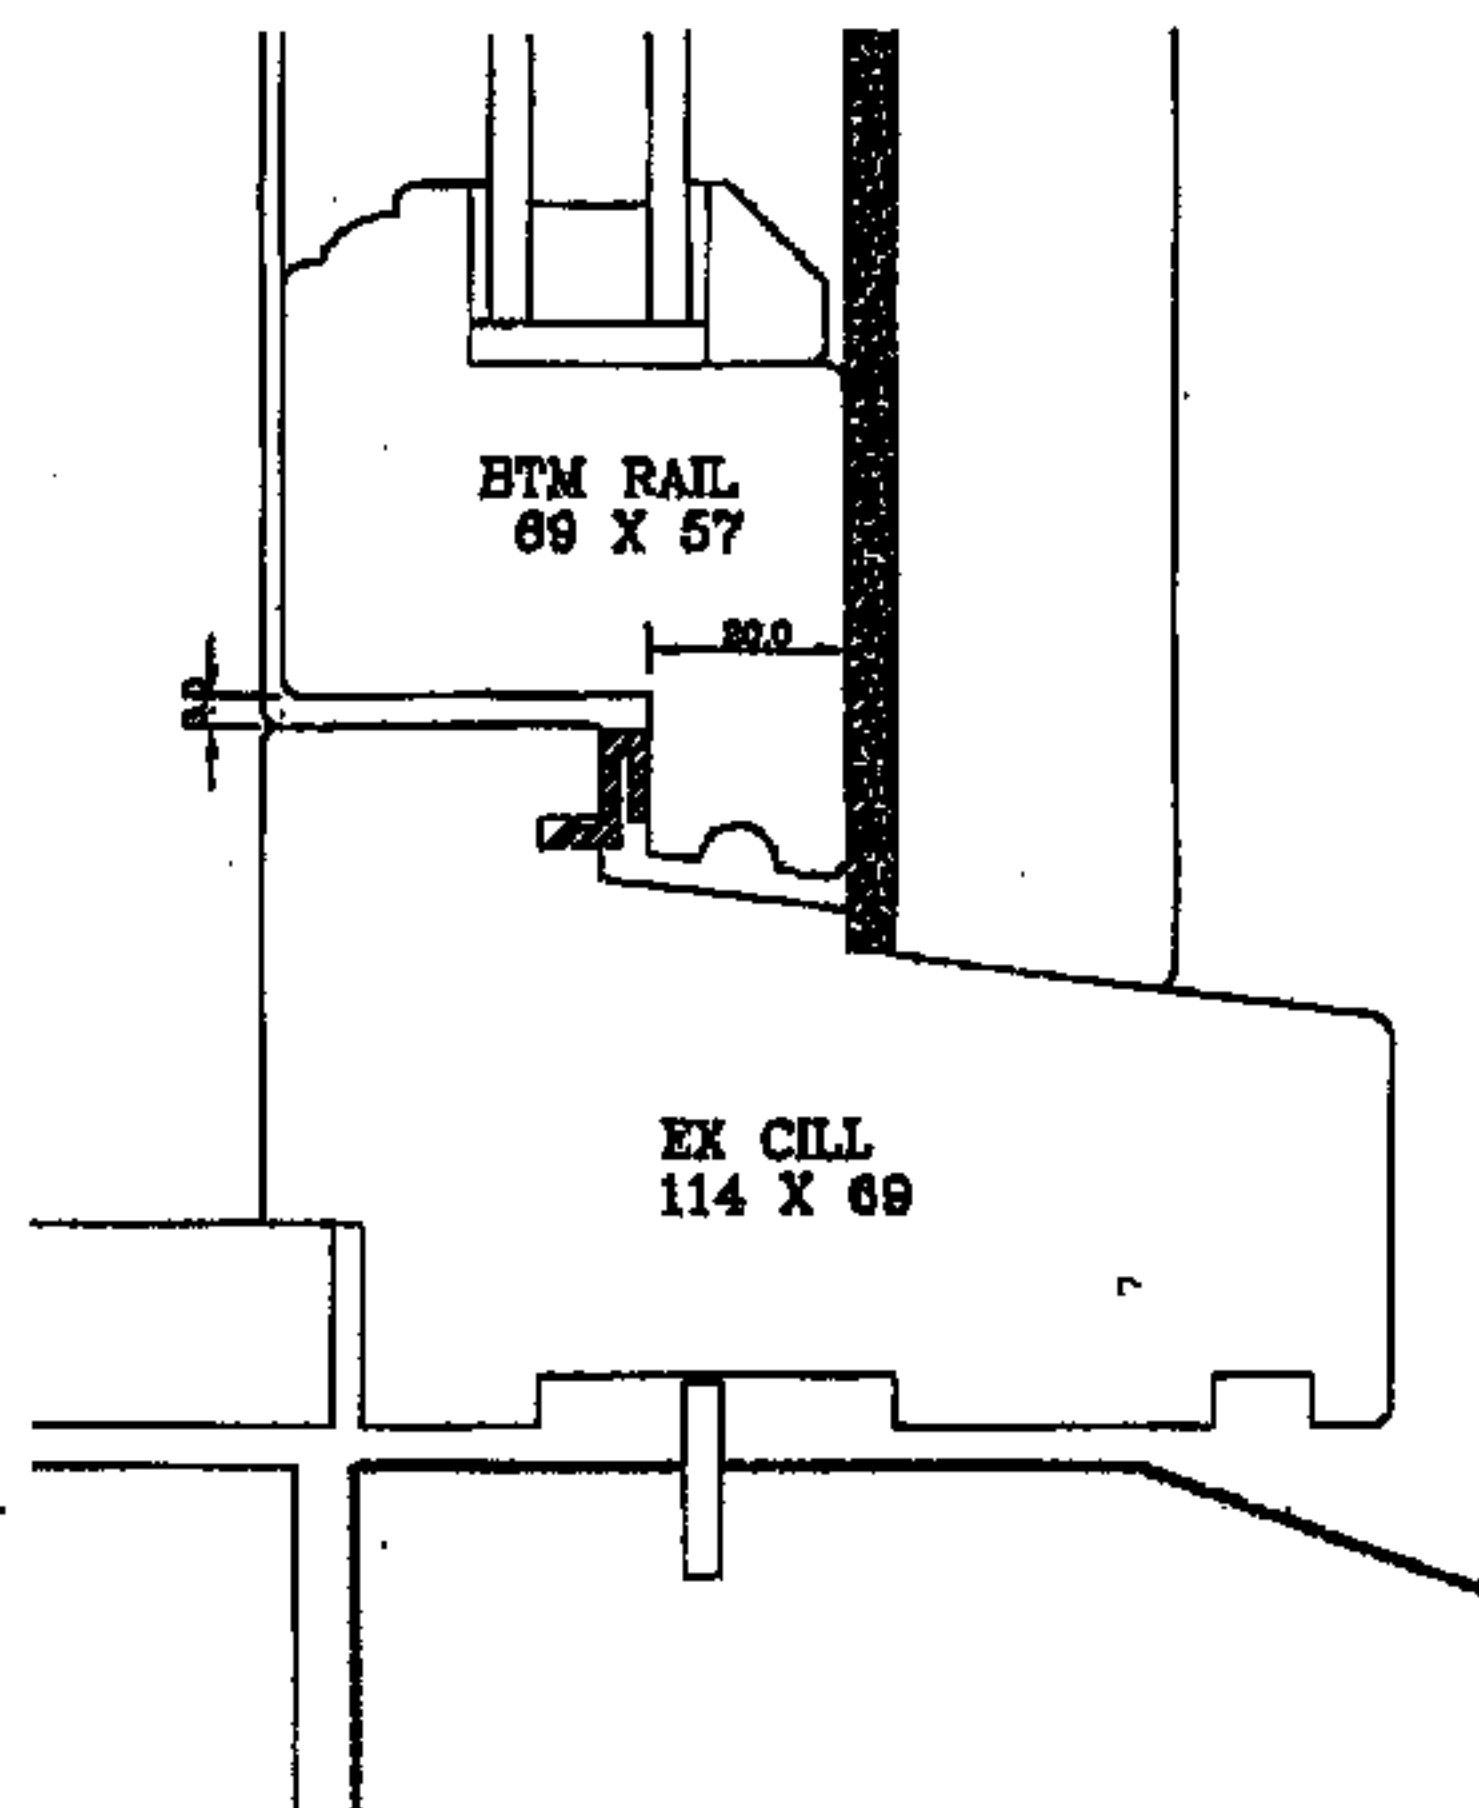

Proposed
Typical Jamb

RECEIVED
30 JAN 2008

Revisions:
Rev / Date / Drawn / Chkd / Revision

- Approved
- Preliminary
- Information
- Tender
- Construction
- As Bld

Project 15b Wilmet Place
Project Ref. 422
Drawing Typical Window Section

Client Mr P Everest
Scale 1:2
Date Jan 08

Drawn by BPS
Drawing No. 10
Revision

philip bailey
architects

11 Beaumont Gate
Buckley Hill
Reading
RG2 9DZ Tel
Tel: 0118 21 28944
Fax: 0118 21 28946

This drawing is the property of Philip Bailey Architects and must not be copied or reproduced in full or in part without express written permission.

GENERAL
Do not scale drawings. Report any dimensional discrepancies.