

Brick walls
to match
existing


↑
painted
Sash window

New WC
extension

GROUND PLAN

SCALE 1:50

Jill Wilkinson
13 Brookfield Park

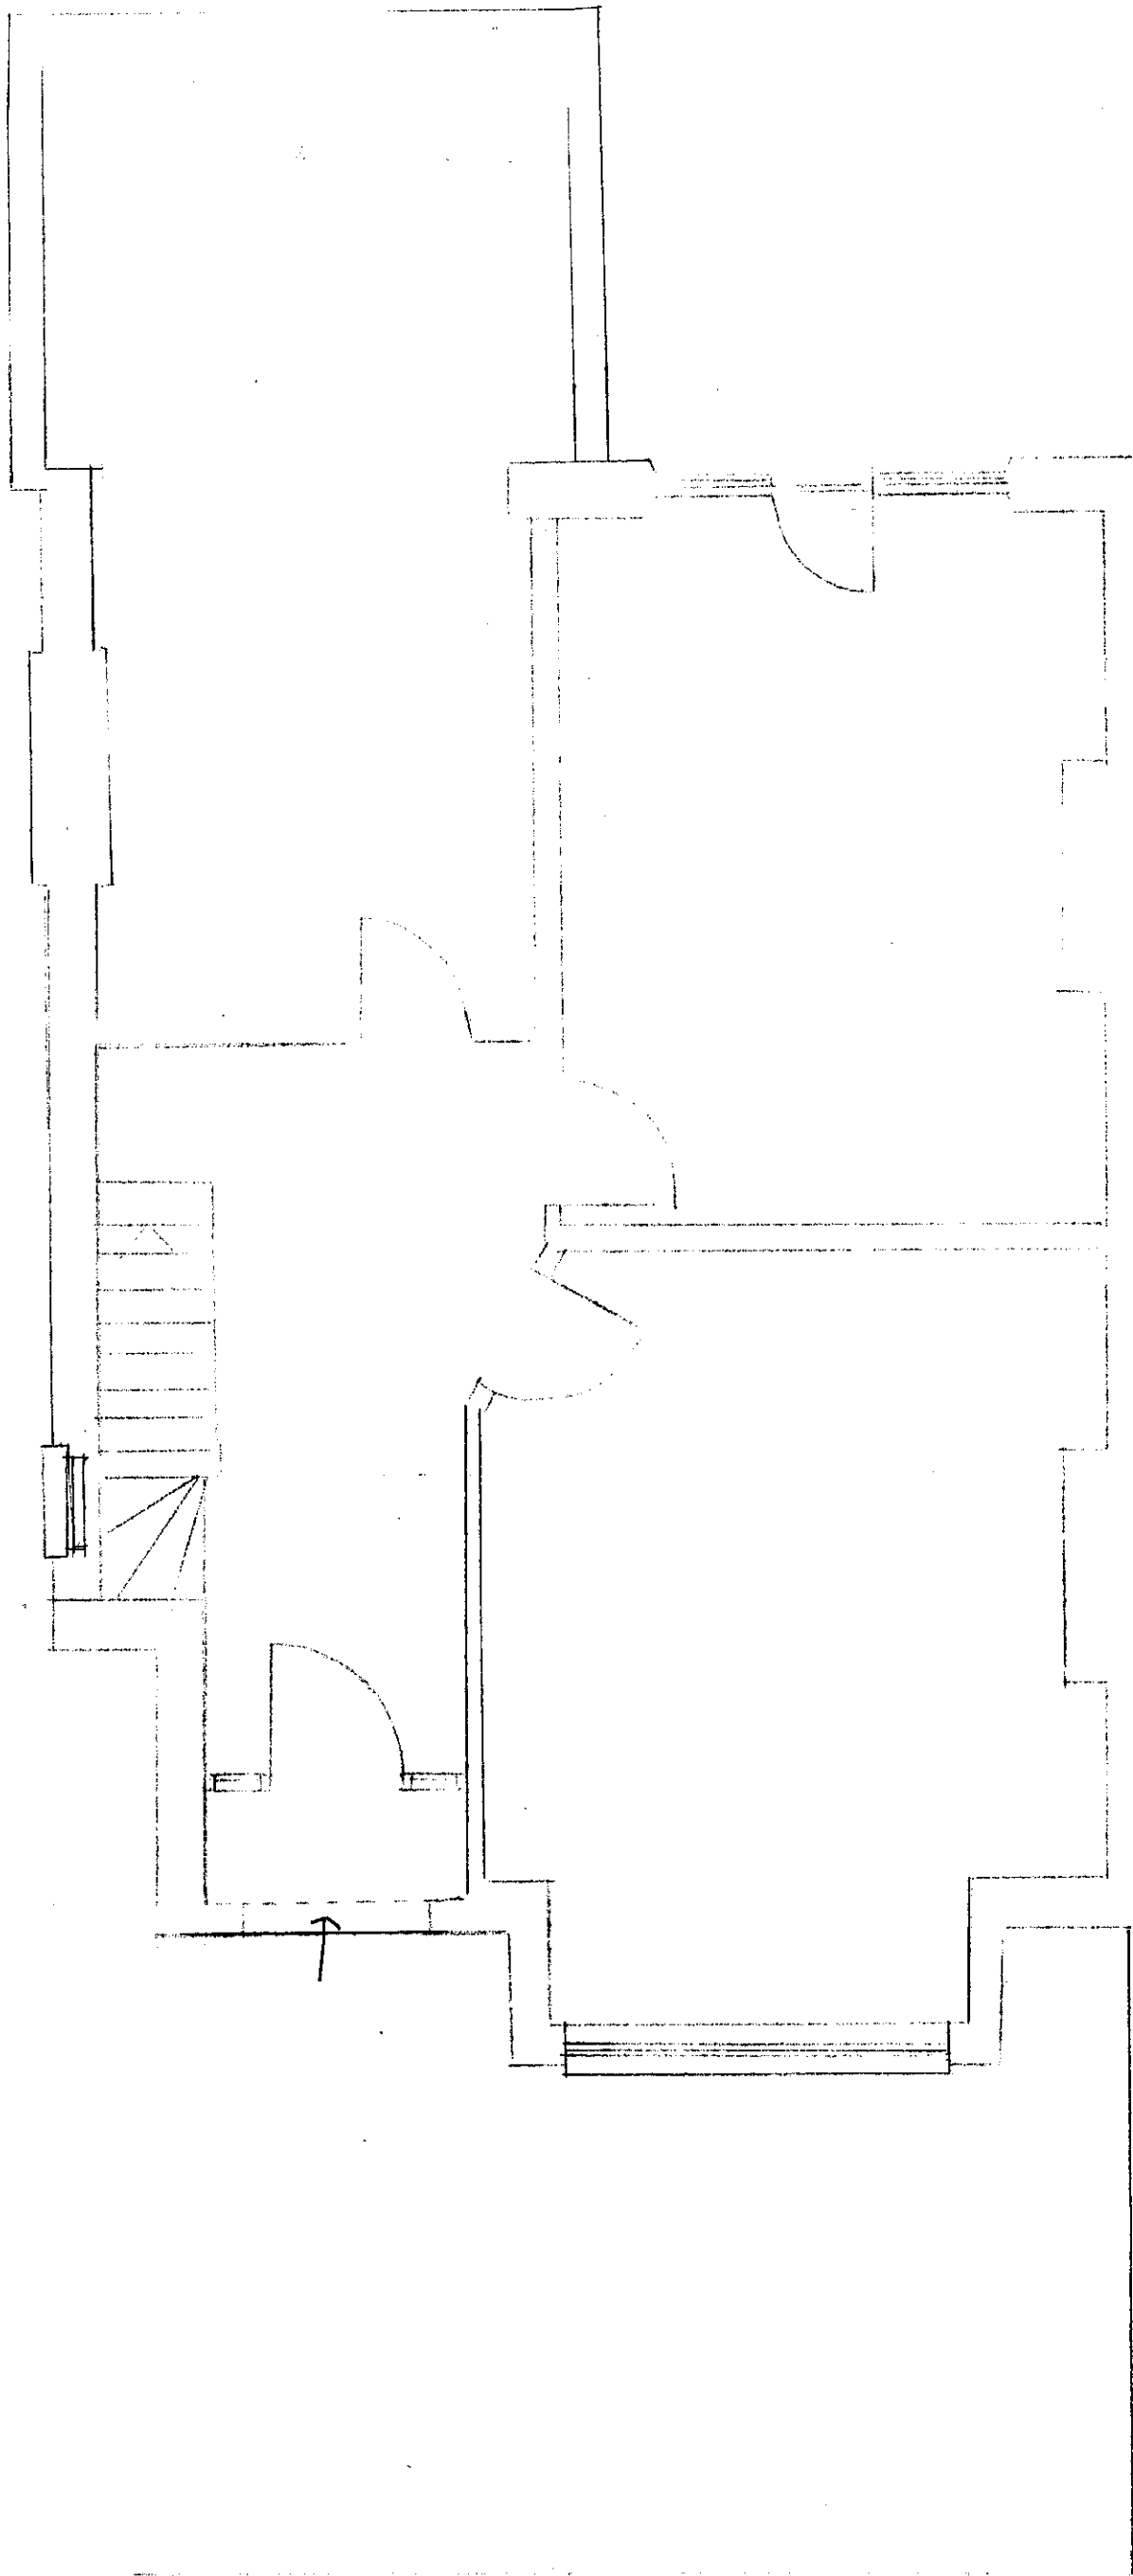

GROUND PLAN "AS EXISTING"

SCALE 1:50

Jill Wilkinson
13 Brookfield Park
London NW5 1ES

RECEIVED
29 JAN 2000