
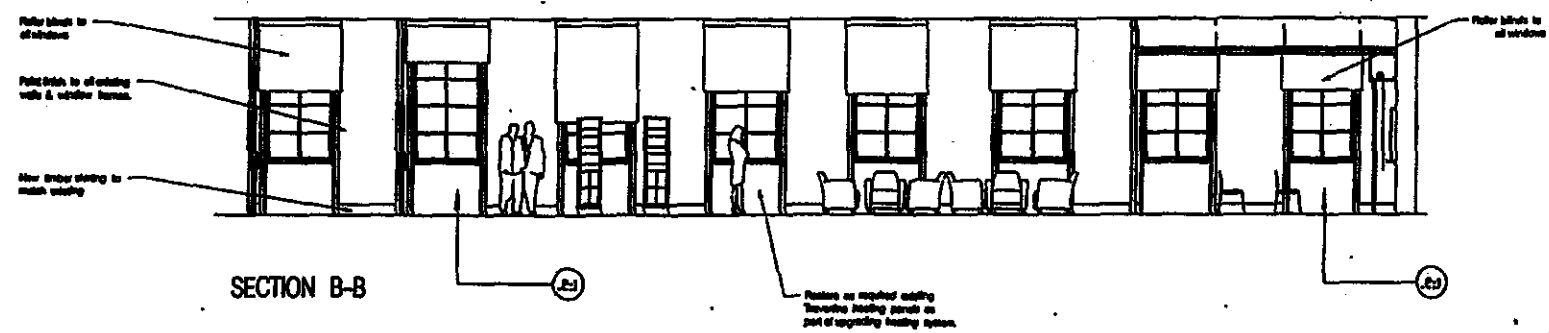


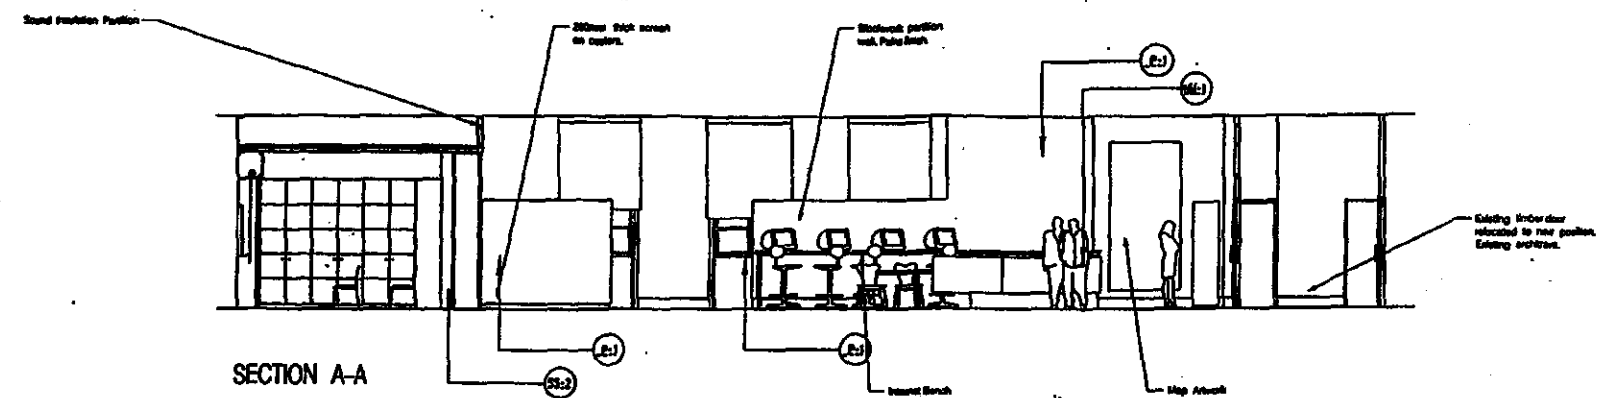

NOTE:

1. THIS DRAWING IS BASED ON BSA STUDIO LTD
DRAWING NO 125-04 DATED 22.6.2000

REVISION

JOB TITLE

UNIVERSITY OF LONDON - SENATE HOUSE
SOUTH BLOCK - MALET ST. LONDON WC1
PROPOSED ALTERATIONS

drawing title

FIRST GROUND FLOOR SECTIONS +
INTERNAL ELEVATIONS
AS EXISTING

AHP architects
22 LAMBERT ROAD, TOTTENHAM, BRISTOL, TOTTENHAM 11 000 000 000 000

SCALE 1:100 (A3)

DATE 8/10/00

BY AJ

223

CI/BS

NUMBER S3

REVISION