


**EXISTING FIRST FLOOR**

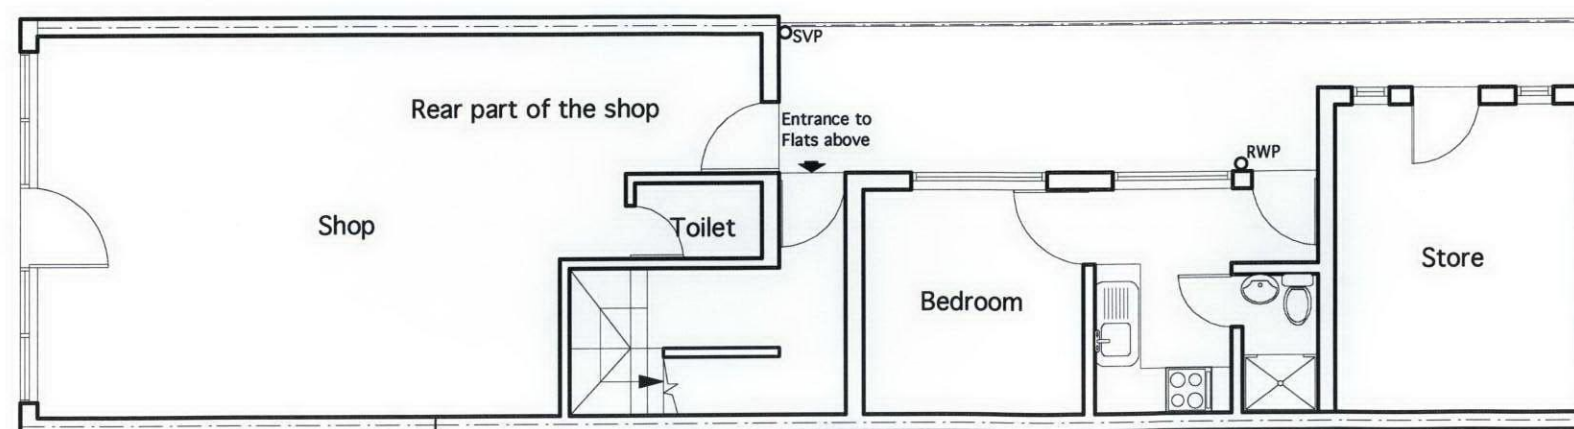

**EXISTING GROUND FLOOR**

Service Road

**Notes:**  
 Only figured dimensions are to be used; do not scale from drawings.  
 Contractors to verify all dimensions on site before commencing any work or shop drawing.  
 Any discrepancies between these drawings and the actual situation encountered on site should be conveyed to ASK Planning and/or contract administrator immediately.  
 All building work to comply with the latest relevant code of practice, British Standards and Building Regulations.  
 No part of this drawing may be reproduced without the permission of ASK Planning.  
 © ASK Planning 1998

**Revisions:**


**ASK Planning**  
 18 The Common, London, W5 3TR  
 Tel:020 3255 0099 Fax:020 3255 0090


LOCATION  
**153 HIGHGATE ROAD  
 LONDON NW5**

TITLE/VIEW  
**Existing Floor Plans**

SCALE	<b>1:100</b>	DRAWN BY	<b>Ilan</b>
DRAWING NO.	<b>2008/508/P/02</b>	DATE	<b>Jan.08</b>
		REV.	



**EXISTING FRONT ELEVATION**

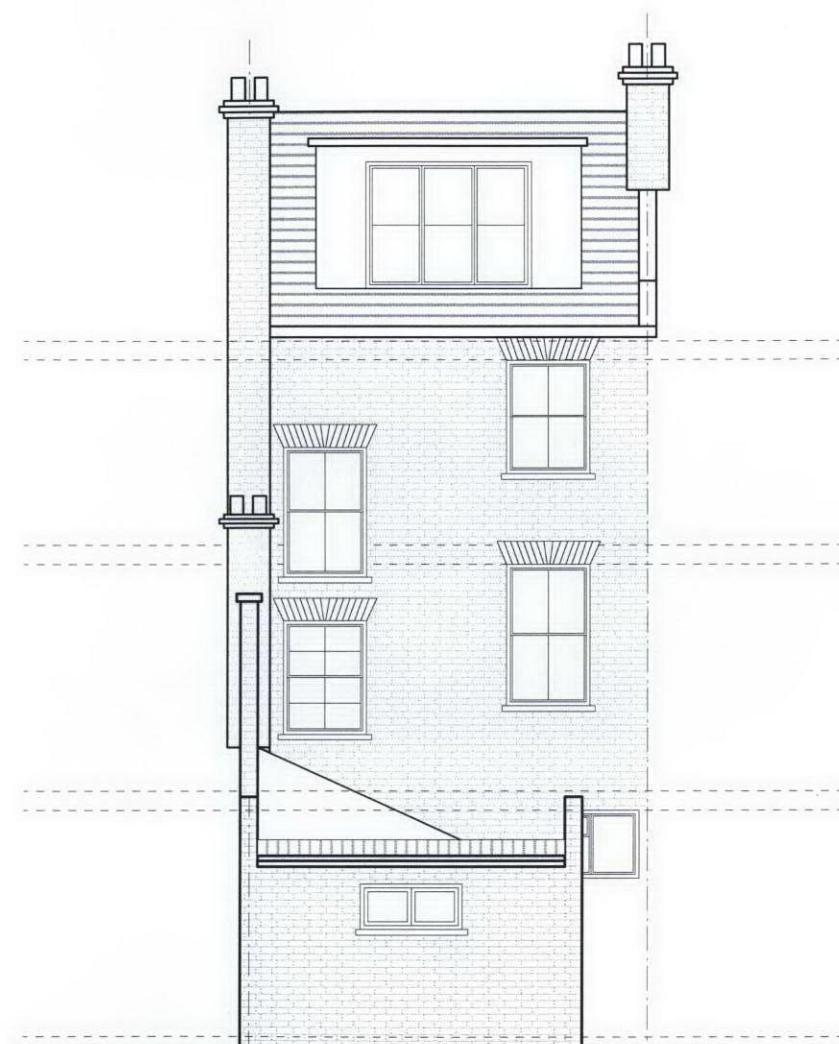


**EXISTING REAR ELEVATION**

**Notes:**  
 Only figured dimensions are to be used; do not scale from drawings.  
 Contractors to verify all dimensions on site before commencing any work or shop drawing.  
 Any discrepancies between these drawings and the actual situation encountered on site should be conveyed to ASK Planning and/or contract administrator immediately.  
 All building work to comply with the latest relevant code of practice, British Standards and Building Regulations.  
 No part of this drawing may be reproduced without the permission of ASK Planning.  
 © ASK Planning 1998

Revisions:		

<b>ASK Planning</b> 18 The Common, London, W5 3TR Tel:020 3255 0099 Fax:020 3255 0090	
LOCATION <b>153 HIGHGATE ROAD LONDON NW5</b>	
TITLE/VIEW <b>Existing Elevations</b>	
SCALE	1:100
DRAWING NO.	2008/508/P/03
DRAWN BY	Ilan
DATE	Jan.08
REV.	



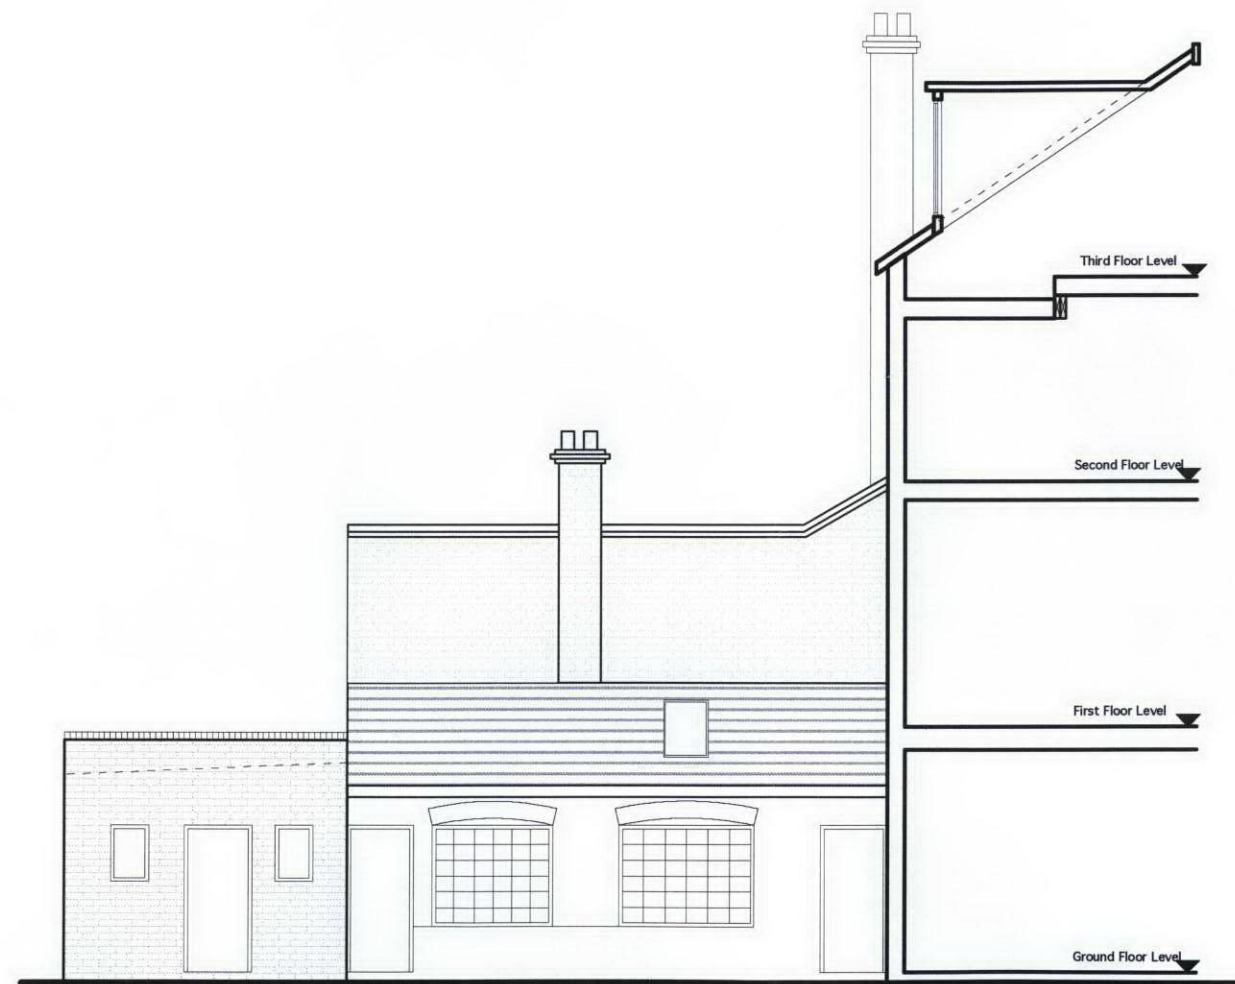

EXISTING SECTIONAL ELEVATION

# Notes:

Only figured dimensions are to be used; do not scale from drawings.

Contractors to verify all dimensions on site before commencing any work or shop drawing.

Any discrepancies between these drawings and the actual situation encountered on site should be conveyed to ASK Planning and/or contract administrator immediately.

All building work to comply with the latest relevant code of practice, British Standards and Building Regulations.

No part of this drawing may be reproduced without the permission of ASK Planning.

© ASK Planning 1998

## Revisions:


## ASK Planning

18 The Common, London, W5 3TR  
Tel:020 3255 0099 Fax:020 3255 0090

### LOCATION

153 HIGHGATE ROAD  
LONDON NW5

### TITLE/VIEW

Existing Sectional Elevation

SCALE	1:100	DRAWN BY	Ilan
DRAWING NO.	2008/508/P/04	DATE	Jan.08
		REV.	